


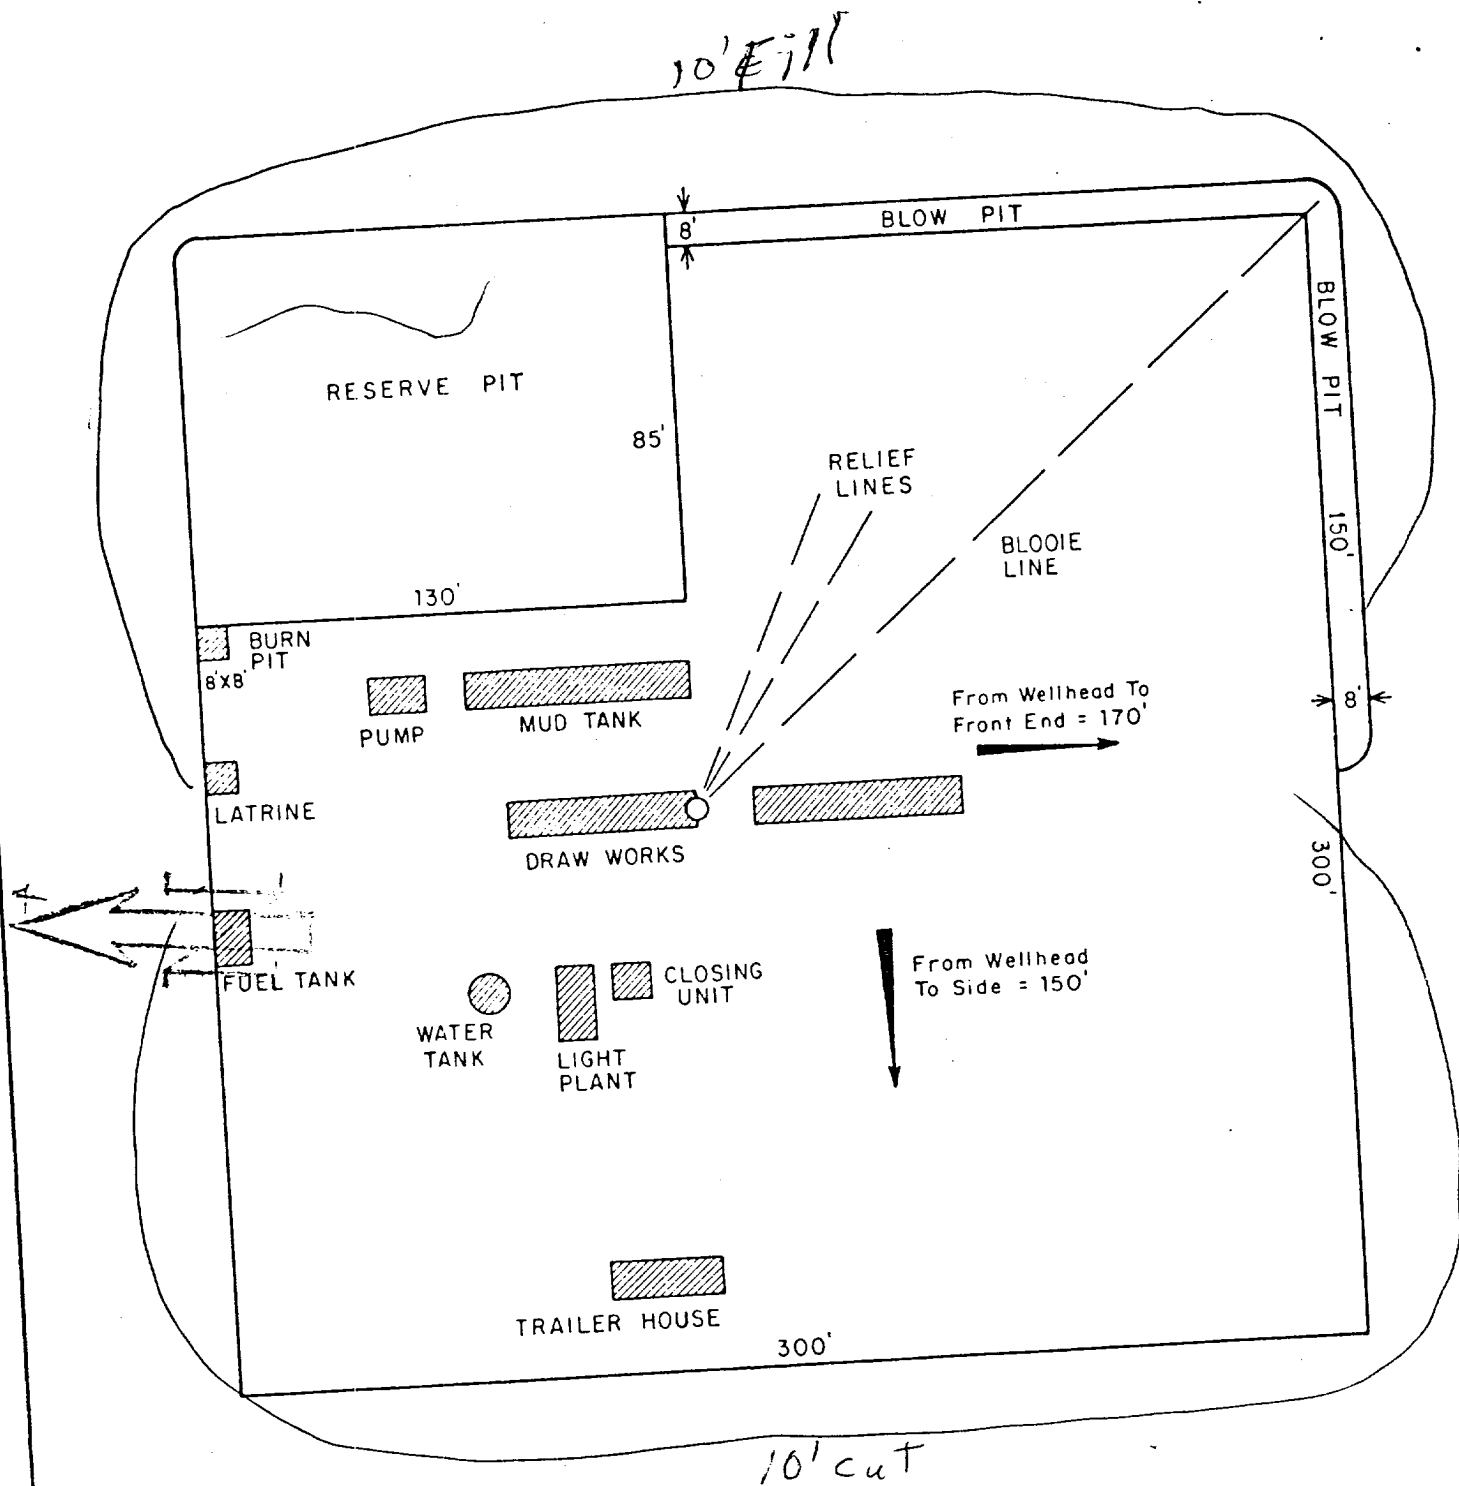

| |
|---|
| PRT.   |        |         |  | SEP. |  |  |  | DATE |  |  |  | TO |  |  |  | W.O.      |  |      
| PRINT RECORD   | |
| <table border="1"> <tr> <td colspan="2">ENG. REC.</td> <td colspan="2">DATE</td> </tr> <tr> <td>DRAWN</td> <td>J.L.H.</td> <td colspan="2">8-16-78</td> </tr> <tr> <td>CHECKED</td> <td></td> <td colspan="2"></td> </tr> <tr> <td>CHECKED</td> <td></td> <td colspan="2"></td> </tr> <tr> <td>PROJ. APP.</td> <td></td> <td colspan="2"></td> </tr> <tr> <td>DESIGN</td> <td></td> <td colspan="2"></td> </tr> <tr> <td colspan="2">W.O.</td> <td colspan="2"></td> </tr> </table> |        |         |  |      |  |  |  |      |  |  |  |    |  |  |  | ENG. REC. |  | DATE |  | DRAWN | J.L.H. | 8-16-78 |  | CHECKED |  |  |  | CHECKED |  |  |  | PROJ. APP. |  |  |  | DESIGN |  |  |  | W.O. |  |  |  |
| ENG. REC.   |        | DATE    | |
| DRAWN   | J.L.H. | 8-16-78 | |
| CHECKED   | |
| CHECKED   | |
| PROJ. APP.   | |
| DESIGN   | |
| W.O.   | |
| <div style="text-align: right;"> <b>El Paso Natural Gas Company</b> </div> <p style="text-align: center;">TYPICAL LOCATION PLAT FOR<br/>MESAVERDE OR DAKOTA DRILL S</p> <div style="display: flex; justify-content: space-between;"> <span>SCALE: 1" = 50'</span> <span>DWG. NO.</span> </div>   | |