

UNITED STATES  
DEPARTMENT OF THE INTERIOR  
BUREAU OF LAND MANAGEMENT

FORM APPROVED  
Budget Bureau No. 1004-0135  
Expires: March 31, 1993

SUNDRY NOTICES AND REPORTS ON WELLS

Do not use this form for proposals to drill or to deepen or reentry to a different reservoir.  
Use "APPLICATION FOR PERMIT—" for such proposals

5. Lease Designation and Serial No.  
NM03549

6. If Indian, Allottee or Tribe Name

7. If Unit or CA, Agreement Designation

SUBMIT IN TRIPLICATE

1. Type of Well:  
☐ Oil Well ☒ Gas Well ☐ Other

8. Well Name and No.  
Federal 28-8-19 #2

2. Name of Operator  
SG Interests I, Ltd. Attn: A. M. O'Hare

9. API Well No.  
30-045-28861

3. Address and Telephone No.  
PO Box 421, Blanco NM 87412-0421 (505) 325-5599

10. Field and Pool, or Exploratory Area  
Basin Fruitland Coal

4. Location of Well (Footage, Sec., T., R., M., or Survey Description)  
945' FSL, 1630' FWL, sec. 19, T 28 N, R 8 W

11. County or Parish, State  
San Juan County, NM

12. CHECK APPROPRIATE BOX(S) TO INDICATE NATURE OF NOTICE, REPORT, OR OTHER DATA

TYPE OF SUBMISSION	TYPE OF ACTION
<input checked="" type="checkbox"/> Notice of Intent	<input type="checkbox"/> Abandonment
<input type="checkbox"/> Subsequent Report	<input type="checkbox"/> Recompletion
<input type="checkbox"/> Final Abandonment Notice	<input type="checkbox"/> Plugging Back
	<input type="checkbox"/> Casing Repair
	<input type="checkbox"/> Altering Casing
	<input type="checkbox"/> Other _____
	<input type="checkbox"/> Change of Plans
	<input checked="" type="checkbox"/> New Construction
	<input type="checkbox"/> Non-Routine Fracturing
	<input type="checkbox"/> Water Shut-Off
	<input type="checkbox"/> Conversion to Injection
	<input type="checkbox"/> Dispose Water

(Note: Report results of multiple completion on Well Completion or Recompletion Report and Log form.)

13. Describe Proposed or Completed Operations (Clearly state all pertinent details, and give pertinent dates, including estimated date of starting any proposed work. If well is directionally drilled, give subsurface locations and measured and true vertical depths for all markers and zones pertinent to this work.)

SG Interests I, Ltd., proposes to construct the metering facilities and the pipeline to connect the above described well to such facilities, as described in the attached diagram. The pipeline will be constructed of 2", schedule 40 pipe, and buried a minimum of 36" below the surface.

If there are any questions please contact A. M. O'Hare at (505) 325-5599.

RECEIVED  
MAY 3 1993  
OIL CON. DIST. 3  
APR 29 1993  
RECEIVED  
BLM  
APR 29 1993  
OIL CON. DIST. 3

14. I hereby certify that the foregoing is true and correct.

Signed Kevin King Title Agent

Date 04/06/93 **APPROVED**

(This space for Federal or State office use)

Date APR 29 1993

Approved by \_\_\_\_\_  
Conditions of approval, if any:

DISTRICT MANAGER


NM000

SCALE : 1"=100'  
 B.O.B. S 1/4 COR. SEC 9, T29N, R9W  
 TO W 1/4 COR. SEC. 9, T29N, R9W,  
 N45°44'00"W (G.L.O.)



SG INTERESTS I, LTD.  
 FEDERAL 28-8-19 #2  
 SE SW SEC. 19, T28N, R8W, NMPM  
 SAN JUAN COUNTY, NEW MEXICO


LINE CROSSINGS  
 O.H. ELEC. 0+55

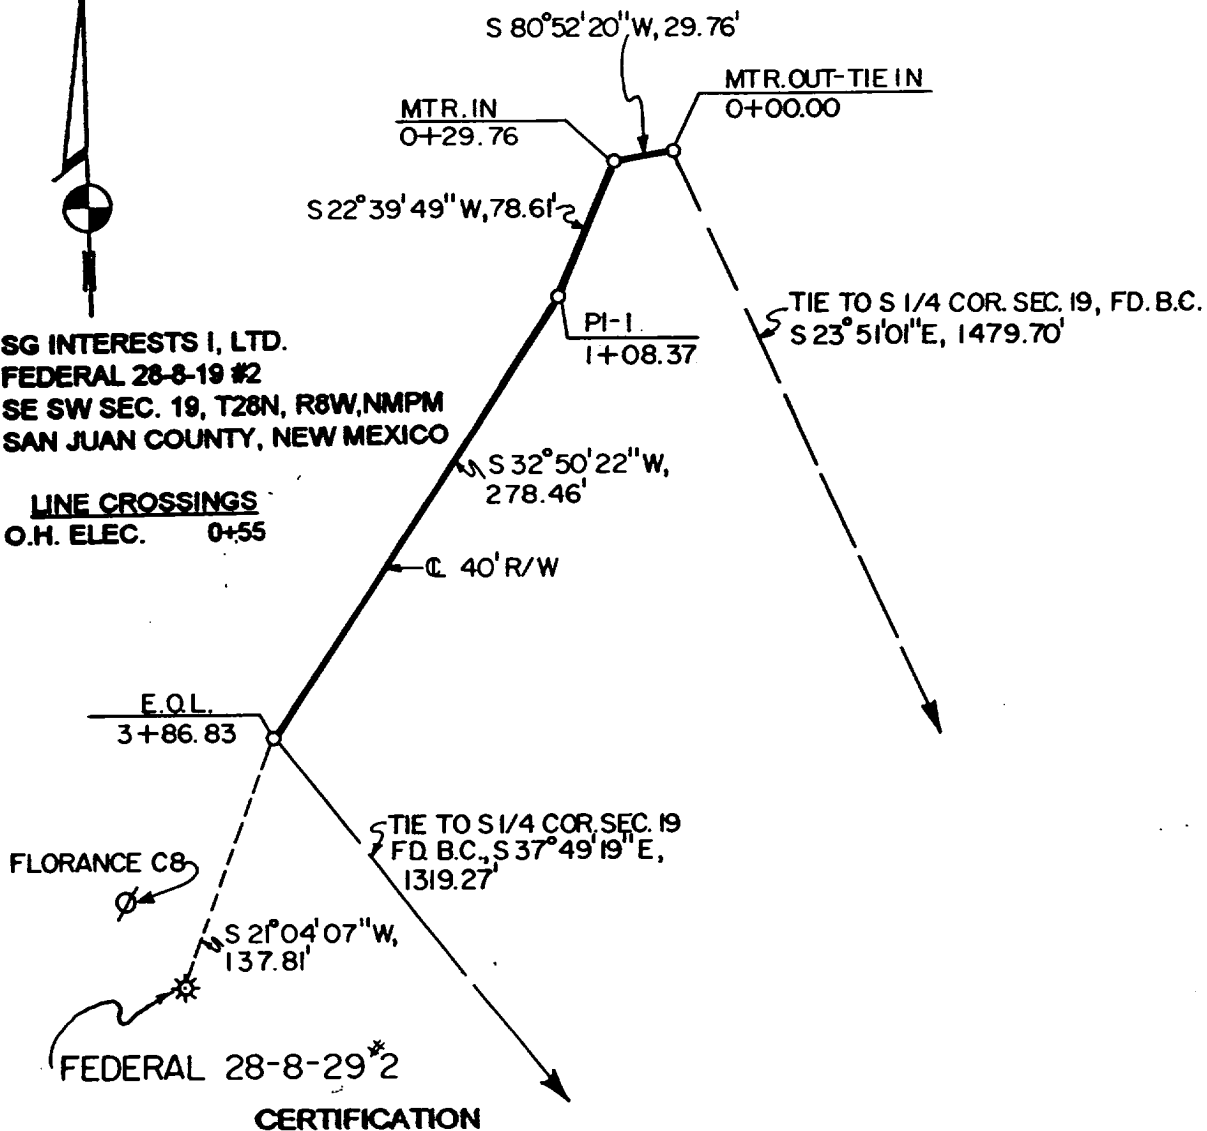

CERTIFICATION

I, WILLIAM E. MAHNKE II, DO HEREBY CERTIFY THAT I AM A PROFESSIONAL LAND SURVEYOR DULY REGISTERED UNDER THE LAWS OF THE STATE OF NEW MEXICO, AND THAT I PREPARED THIS PLAT FROM FIELD NOTES OF ACTUAL SURVEYS MADE BY ME, AND THAT THE REPRESENTATIONS HEREON ARE TRUE AND CORRECT TO THE BEST OF MY KNOWLEDGE AND BELIEF.

WILLIAM E. MAHNKE II  
 NEW MEXICO P.L.S. NO. 8466

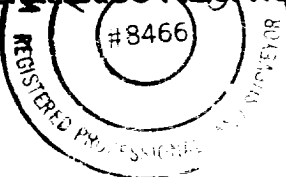

PREPARED FOR:

SG INTERESTS I, LTD.  
 P.O. BOX 421  
 BLANCO, N.M. 87412



POWERS ELEVATION CO., INC.  
 P.O. BOX 440889  
 AURORA, COLORADO 80044

DRAWN BY: TONY P

DATE: MARCH 30, 1993