

EXHIBIT #24

REC'D AUG 05 1994

District I
PO Box 1900, Hobbs, NM 88241-1900
District II
PO Drawer DD, Artesia, NM 88211-0719
District III
1000 Rio Brazos Rd., Aztec, NM 87410
District IV
PO Box 2088, Santa Fe, NM 87504-2088

State of New Mexico
Energy, Minerals & Natural Resources Department

Form C-102

Revised February 21, 1994

Instructions on back

Submit to Appropriate District Office

State Lease - 4 Copies

Fee Lease - 3 Copies

SEP 14 1994

OIL CONSERVATION DIVISION

PO Box 2088

Santa Fe, NM 87504-2088

AUG 15 PM 2:47

OIL CON. DIV.
DIST. 3

070 FARMINGTON, NM

☐ AMENDED REPORT

WELL LOCATION AND ACREAGE DEDICATION PLAT

APN Number 30-045-25181		Pool Code 79680	Pool Name West Kutz Pictured Cliffs
Property Code 15690	Property Name FULLERTON FEDERAL 24		Well Number 24-43
GRID No. 2678	Operator Name BONNEVILLE FUELS COMPANY		Elevation 5977

10 Surface Location


UL or lot no.	Section	Township	Range	Lot Idn	Feet from the	North/South line	Feet from the	East/West line	County
I	24	27N	11W		1710	SOUTH	985	EAST	SAN JUAN

11 Bottom Hole Location If Different From Surface

UL or lot no.	Section	Township	Range	Lot Idn	Feet from the	North/South line	Feet from the	East/West line	County

Dedicated Acres 160.13	Joint or Infill	Consolidation Code	Order No.
---------------------------	-----------------	--------------------	-----------

NO ALLOWABLE WILL BE ASSIGNED TO THIS COMPLETION UNTIL ALL INTERESTS HAVE BEEN CONSOLIDATED
OR A NON-STANDARD UNIT HAS BEEN APPROVED BY THE DIVISION

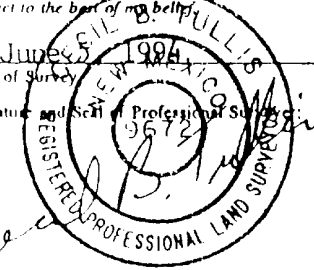16	2646	27	S 89° 47' W	2646	26	17 OPERATOR CERTIFICATION I hereby certify that the information contained herein is true and complete to the best of my knowledge and belief. Signature: <i>R.A. Schwering</i> Printed Name: Robert A. Schwering, P.E. Title: Senior Engineer Date: 8/12/94
84	160.05	05	92	160.23	26	
2633.84	AC	±	2636.92	AC	±	
2644.62	62		2644.62	62		
84	159.95	95	92	160.13	13	18 SURVEYOR CERTIFICATION I hereby certify that the well location shown on this plat was plotted from field notes of actual surveys made by me or under my supervision, and that the same is true and correct to the best of my belief. Date of Survey: June 5, 1994 Signature and Seal of Professional Surveyor: <i>Cecil B. Tullis</i>  Cecil B. Tullis Certificate Number: 9672
2633.84	AC	±	2636.92	AC	±	
2642.97	97		S 89° 55' W	2642	97	



WELL SITE
FULLERTON FEDERAL #24-43

```


===== Access Road
===== NM Hwy. 44
===== Existing Field Access: BLM
===== Newly Constructed Access: BLM

```

By:

SCALE IN FEET

Date _____

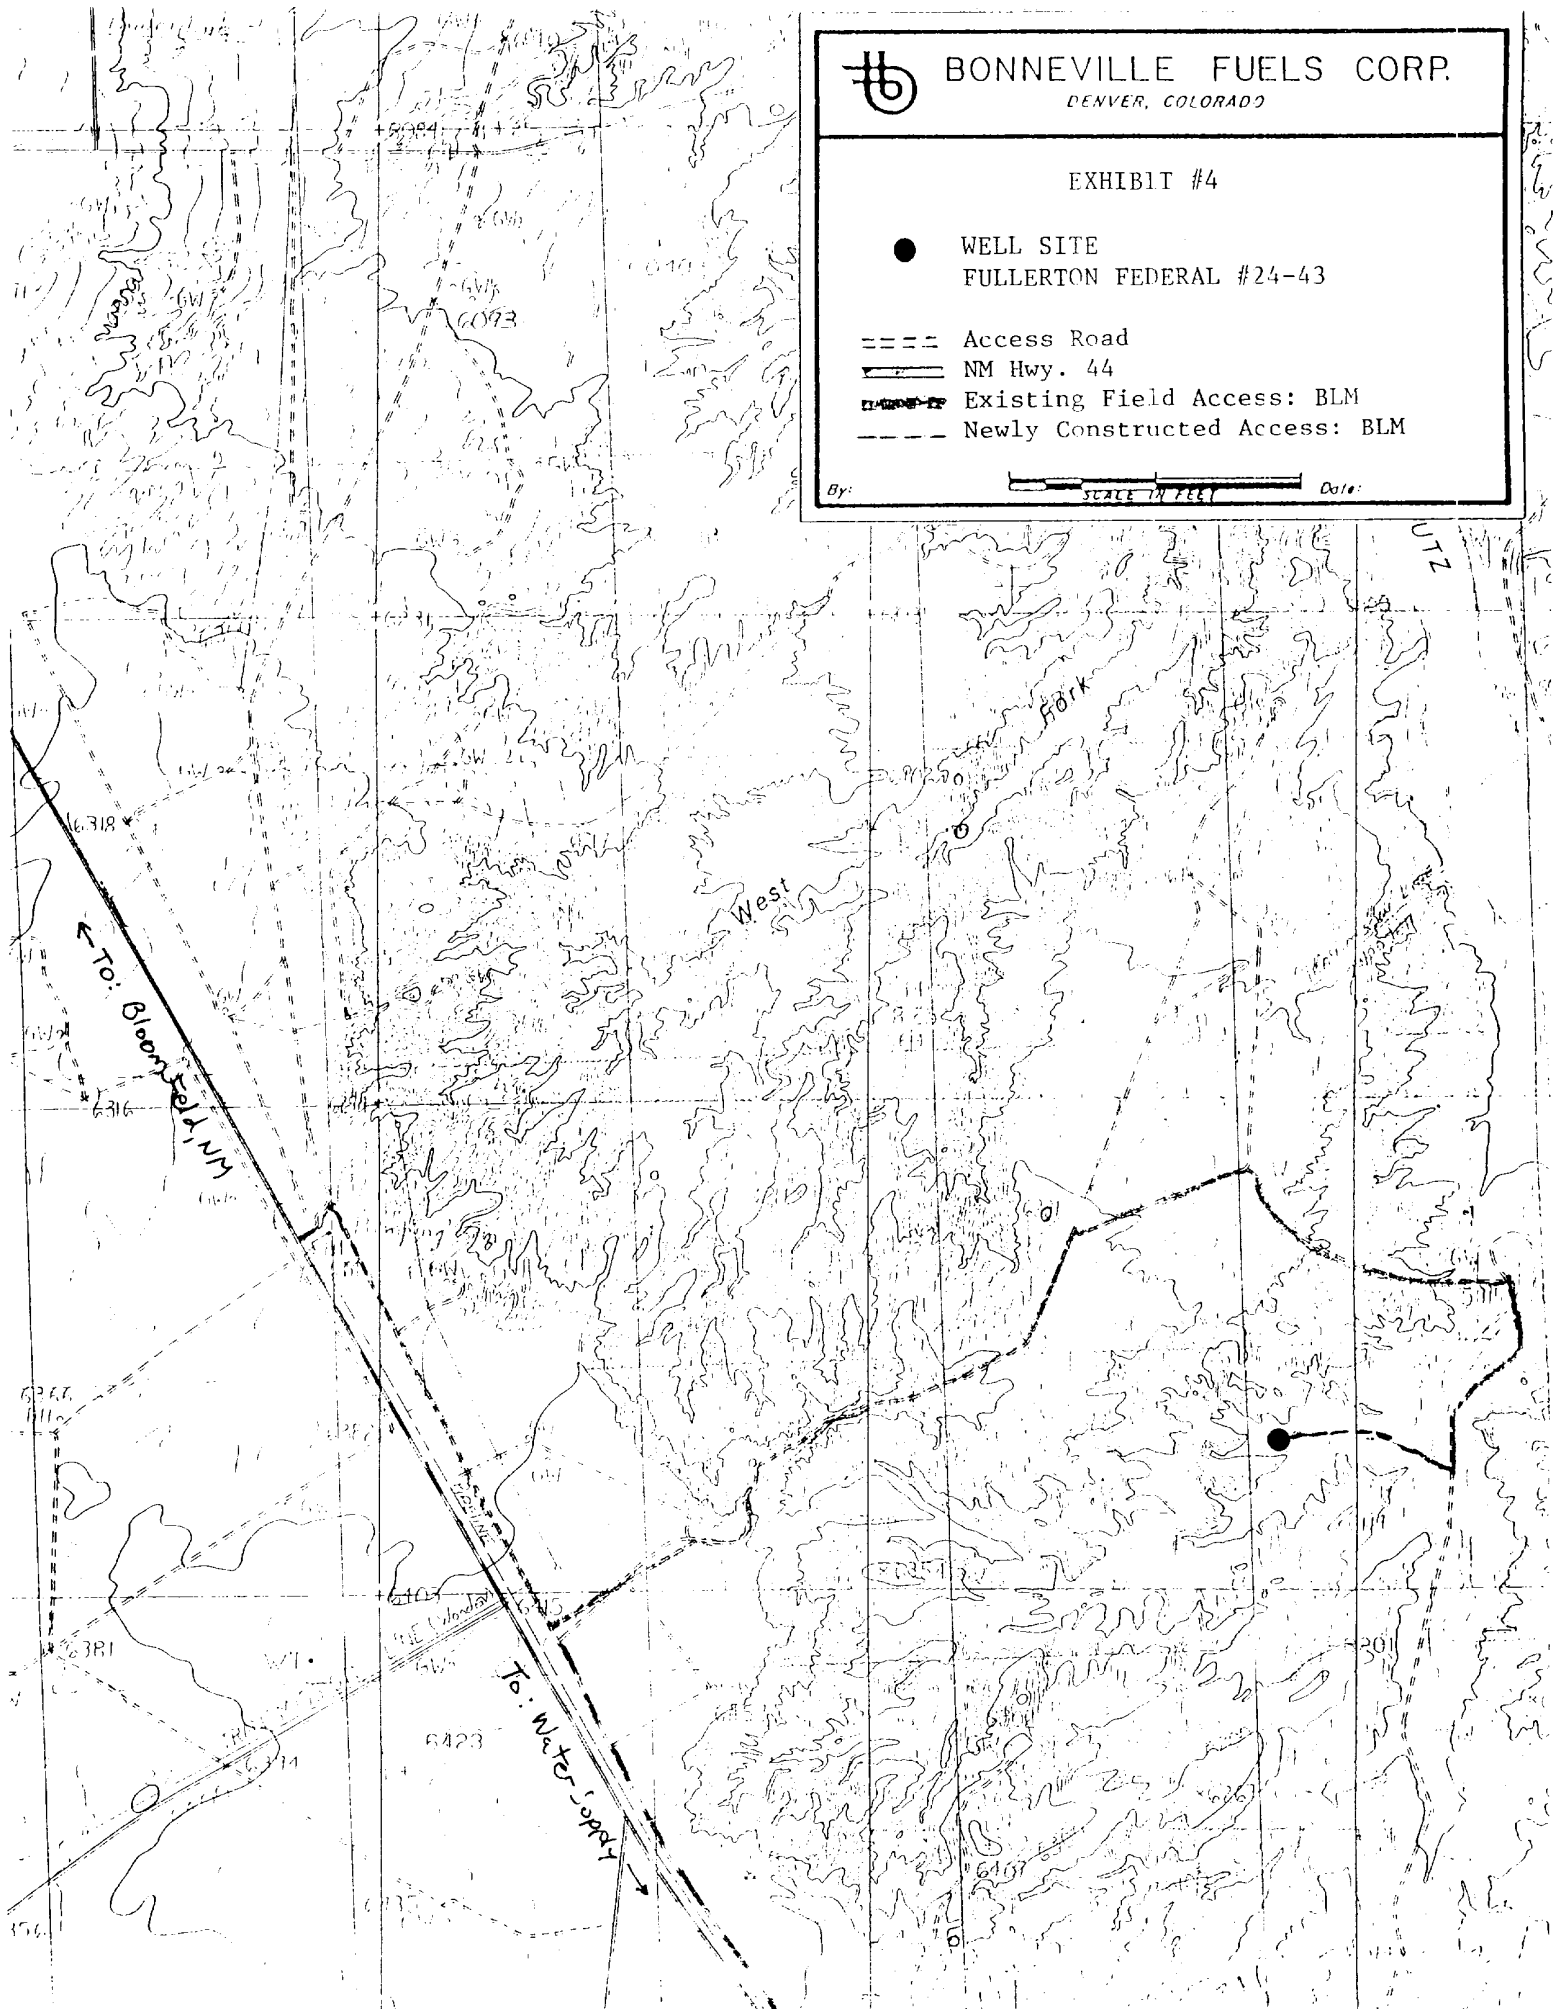

UNITED STATES
DEPARTMENT OF THE INTERIOR
BUREAU OF LAND MANAGEMENT

FORM APPROVED
Budget Bureau No. 1004-0135
Expires: March 31, 1993

SUNDRY NOTICES AND REPORTS ON WELLS

Do not use this form for proposals to drill or to deepen or reentry to a different reservoir.
Use "APPLICATION FOR PERMIT—" for such proposals

SUBMIT IN TRIPLICATE

1. Type of Well

☐ Oil Well ☒ Gas Well ☐ Other

2. Name of Operator

Bonneville Fuels Corporation

3. Address and Telephone No.

1660 Lincoln, Suite 1800, Denver, CO 80264 (303) 863-1555

4. Location of Well (Footage, Sec., T., R., M., or Survey Description)

1710' FSL, 985' FEL Sec 24(I) T27N R11W

5. Lease Designation and Serial No.

SF078094

6. If Indian, Allottee or Tribe Name

7. If Unit or CA, Agreement Designation

8. Well Name and No.

Fullerton Fed 24-43

9. API Well No.

3004529181

10. Field and Pool, or Exploratory Area

West Kutz PC

11. County or Parish, State

San Juan, NM

12. CHECK APPROPRIATE BOX(s) TO INDICATE NATURE OF NOTICE, REPORT, OR OTHER DATA

TYPE OF SUBMISSION

- ☐ Notice of Intent
☒ Subsequent Report
☐ Final Abandonment Notice

TYPE OF ACTION

- ☐ Abandonment
☐ Recompletion
☐ Plugging Back
☐ Casing Repair
☐ Altering Casing
☐ Other Drilling Status
☐ Change of Plans
☐ New Construction
☐ Non Routine Fracturing
☐ Water Shut Off
☐ Conversion to Injection
☐ Dispose Water

(Note: Report results of multiple completion on Well Completion or Recompletion Report and Log form)

13. Describe Proposed or Completed Operations (Clearly state all pertinent detail, and give pertinent dates, including estimated date of starting any proposed work. If well is directionally drilled, give subsurface locations and measured and true vertical depths for all markers and zones pertinent to this work.)*

Spud well 10 AM 10/5/94 w/4 Corners Rig #3. Drilled 12 1/4" hole to 310'. RU & ran surf csg 7 jts 8 5/8" 24# J-55 LTC set @309', 4 centralizers, FC @ 266' & GS @ 309'. Cmt w/225 sx Cl-B cmt (265 cf). Circ 40 sx cmt to pit. WOC 5 hrs. NUBOPE, PT csg 1000# 10 min & 300# 5 min, OK. Drill float & cmt 254-271'. Press rams & csg 1000# 10 min 300# 5 min, OK. Drill cmt to 310'. Drill 7 7/8" hole to TD @ 1854'. Ran log suite DIL/GR/SP/CAL 1836-surf & FDC/CNL/ML 1836-836'. Drill to 1860'. RU & ran 42 jts 5 1/2" 15.5# K-55 LTC prod csg (1863', FC @1771', GS @1859 & 12 centralizers spaced out). Cmt prod csg w/ 150 sx 65:35:6 lite (275 cf) followed by 125 Cl-B+ additives (144 cf). Circ cmt to stack. Rig release 5:45 pm 10/7/94. SI. Ran CBL. WOCU. Expect to complete week of 11/28/94.

14. I hereby certify that the foregoing is true and correct

Signed

David Moly

Title

Engineering Technician

Date

10/27/94

(This space for Federal or State office use)

Approved by

Conditions of approval, if any:

Title

Date

COPIED FOR RECORD

Title 18 U.S.C. Section 1001, makes it a crime for any person knowingly and willfully to make to any department or agency of the United States any false, fictitious or fraudulent statements or representations as to any matter within its jurisdiction.

*See Instruction on Reverse Side

FARMINGTON DISTRICT OFFICE