



LOCATION AND EQUIPMENT LAY-OUT

Hancock "A" No. 10

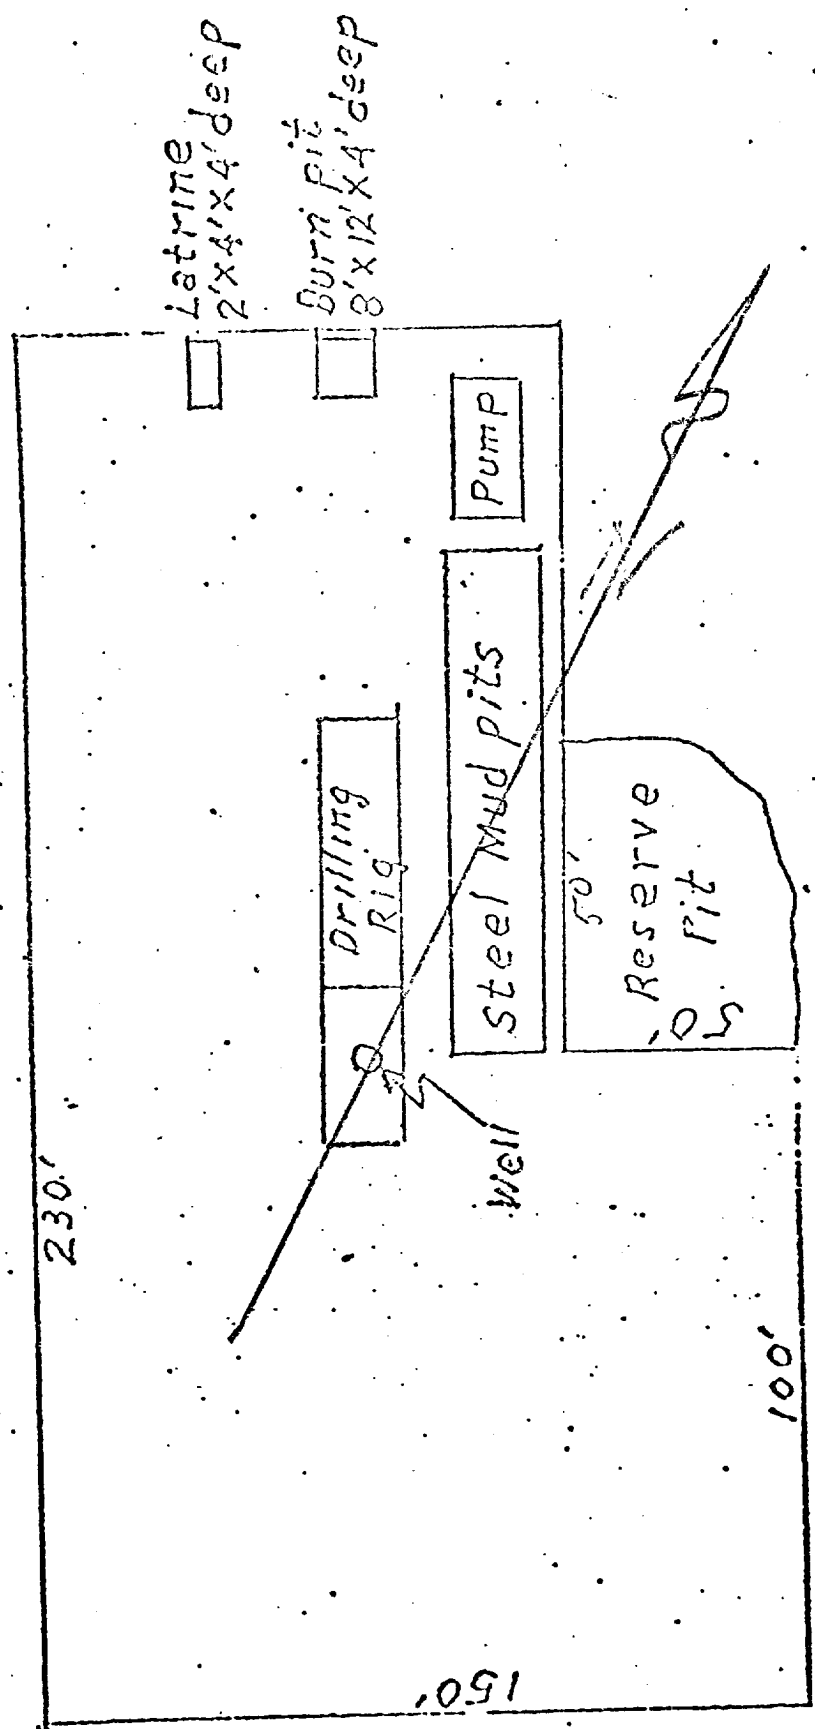

Handcock A # 10
 NE 1/4 Sec. 35, T. 28-N, R. 4-W

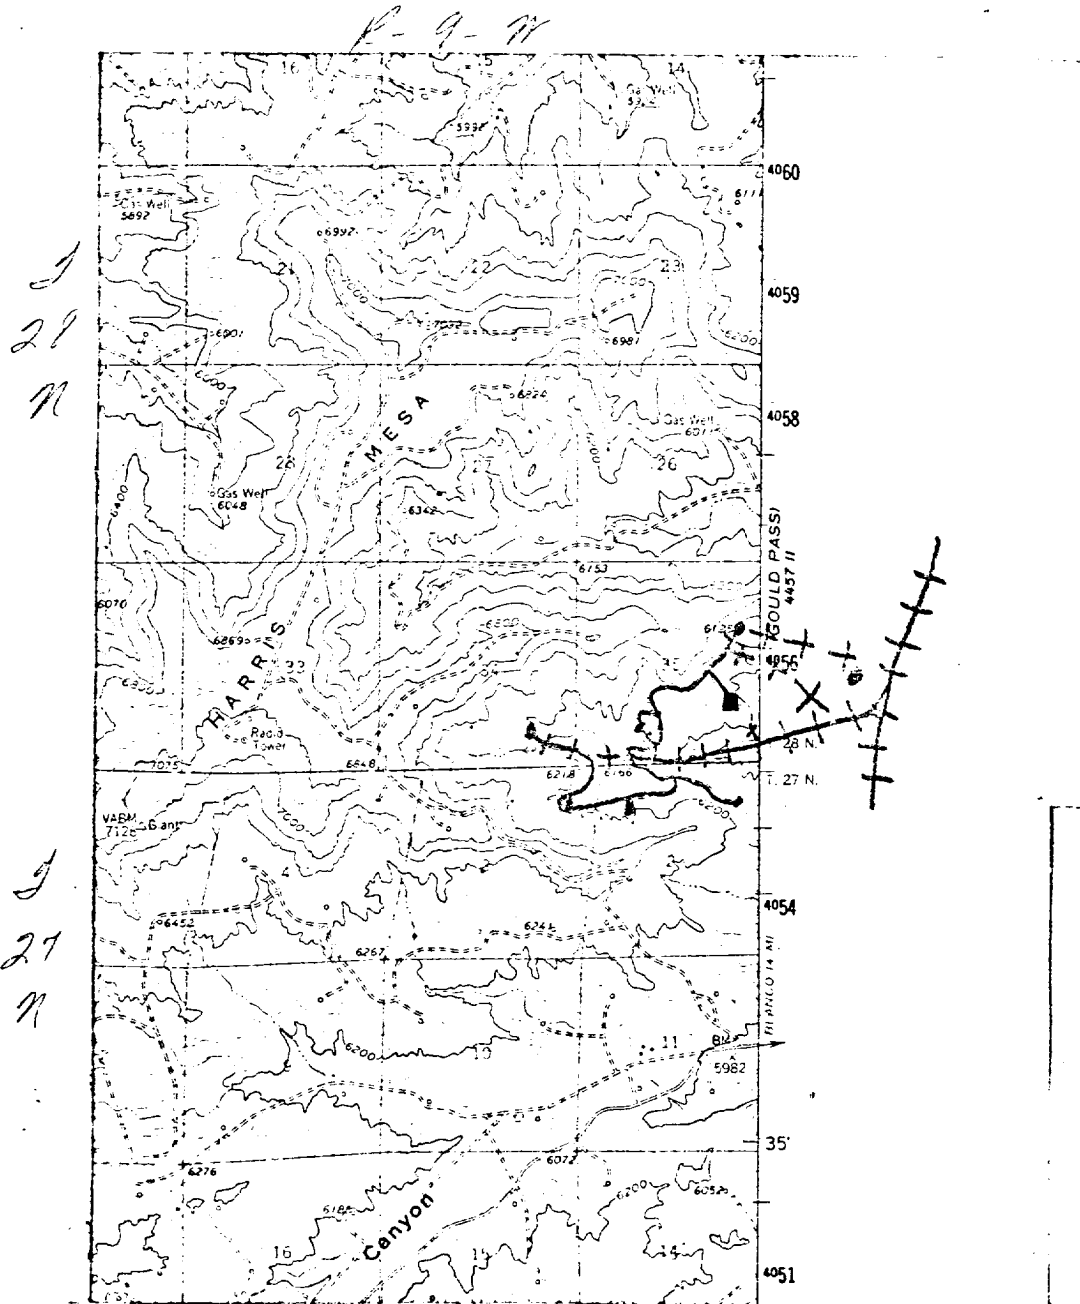

LEGEND OF RIGHT-OF-WAYS

EXISTING ROADS	—————
EXISTING PIPELINES	+ + + +
EXISTING ROAD & PIPELINE	+ + + +
PROPOSED ROADS	—————
PROPOSED PIPELINES	+ + + +
PROPOSED ROAD & PIPELINE	+ + + +