

UNITED STATES
DEPARTMENT OF THE INTERIOR

GEOLOGICAL SURVEY

APPLICATION FOR PERMIT TO DRILL, DEEPEN, OR PLUG BACK

1A. TYPE OF WORK

DRILL ☒DEEPEN ☐PLUG BACK ☐

b. TYPE OF WELL

OIL
WELL ☐GAS
WELL ☒

OTHER

SINGLE
ZONE ☒MULTIPLE
ZONE ☐

2. NAME OF OPERATOR

El Paso Natural Gas Company

3. ADDRESS OF OPERATOR

PO Box 289, Farmington, NM 87401

4. LOCATION OF WELL (Report location clearly and in accordance with any State requirements.*)

At surface 820'N, 910'W

At proposed prod. zone

same

14. DISTANCE IN MILES AND DIRECTION FROM NEAREST TOWN OR POST OFFICE*

10 miles Bloomfield, NM

15. DISTANCE FROM PROPOSED*

LOCATION TO NEAREST
PROPERTY OR LEASE LINE, FT.
(Also to nearest drlg. unit line, if any)

300'

16. NO. OF ACRES IN LEASE

783.22

17. NO. OF ACRES ASSIGNED
TO THIS WELL

N/303.22

18. DISTANCE FROM PROPOSED LOCATION*

TO NEAREST WELL, DRILLING, COMPLETED,
OR APPLIED FOR, ON THIS LEASE, FT.

820'

19. PROPOSED DEPTH

7075'

20. ROTARY OR CABLE TOOLS

Rotary

21. ELEVATIONS (Show whether DF, RT, GR, etc.)

6340'GL

22. APPROX. DATE WORK WILL START*

23.

PROPOSED CASING AND CEMENTING PROGRAM

SIZE OF HOLE	SIZE OF CASING	WEIGHT PER FOOT	SETTING DEPTH	QUANTITY OF CEMENT
13 3/4"	9 5/8"	36.0#	200'	224 cu.ft.circ. to surface
8 3/4"&	4 1/2"	10.5#&11.6#	7075'	1704cu.ft. - 3 stages
7 7/8"				

1st stage - 406 cu.ft. to cover Gallup
2nd stage - 589 cu.ft. to cover Mesa Verde
3rd stage - 709 cu.ft. to cover Ojo Alamo

Selectively perforate and sandwater fracture the Dakota formation.

A 3000 psi WP and 6000 psi test double gate preventer equipped with
blind and pipe rams will be used for blow out prevention on this well.

This gas is dedicated.

The N/2 of Section 31 is dedicated to this well.
IN ABOVE SPACE DESCRIBE PROPOSED PROGRAM: If proposal is to deepen or plug back, give data on present productive zone and proposed new productive
zone. If proposal is to drill or deepen directionally, give pertinent data on subsurface locations and measured and true vertical depths. Give blow out
preventer program, if any.

24.

SIGNED

A. G. Brisco

TITLE

Drilling Clerk

DATE

10-11-79

(This space for Federal or State office use)

PERMIT NO.

APPROVAL DATE

APPROVED BY

TITLE

DATE

CONDITIONS OF APPROVAL, IF ANY:

NMOCC

NWU -413

*See Instructions On Reverse Side

30-045-23879

5. LEASE DESIGNATION AND SERIAL NO.

SF 077107

6. IF INDIAN, ALLOTTEE OR TRIBE NAME

7. UNIT AGREEMENT NAME

8. FARM OR LEASE NAME

Michener A

9. WELL NO.

6E

10. FIELD AND POOL, OR WILDCAT

Basin Dakota

11. SEC., T., R., M., OR BLK.

Sec. 31, T-28-N, R-9-W
NMPM

12. COUNTY OR PARISH

San Juan

13. STATE

NM

All distances must be from the outer boundaries of the Section.


Operator EL PASO NATURAL GAS COMPANY			Lease MICHENER "A" (SF-077107)		Well No. 6-E
Unit Letter D	Section 31	Township 28N	Range 9W	County San Juan	
Actual Footage Location of Well: 820 feet from the North line and 905 feet from the West line					
Ground Level Elev. 6340	Producing Formation Dakota		Pool Basin Dakota		Dedicated Acreage: 303.22 Acres

1. Outline the acreage dedicated to the subject well by colored pencil or hachure marks on the plat below.
2. If more than one lease is dedicated to the well, outline each and identify the ownership thereof (both as to working interest and royalty).
3. If more than one lease of different ownership is dedicated to the well, have the interests of all owners been consolidated by communitization, unitization, force-pooling, etc?

☐ Yes ☐ No If answer is "yes," type of consolidation _____

If answer is "no," list the owners and tract descriptions which have actually been consolidated. (Use reverse side of this form if necessary.) _____

No allowable will be assigned to the well until all interests have been consolidated (by communitization, unitization, forced-pooling, or otherwise) or until a non-standard unit, eliminating such interests, has been approved by the Commission. NOTE: THIS PLAT IS REISSUED TO SHOW MOVED LOCATION. 10-8-79

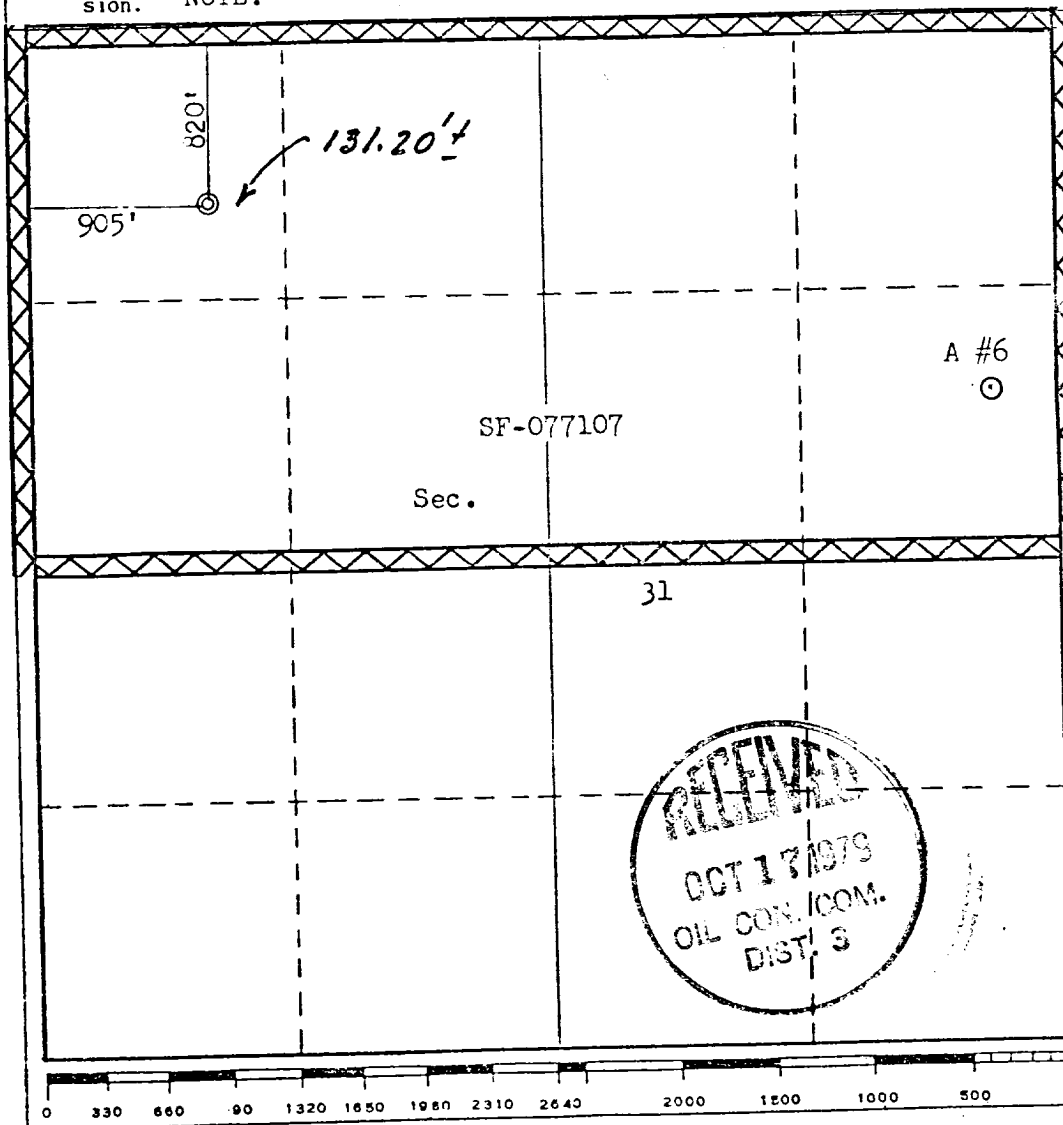

CERTIFICATION

I hereby certify that the information contained herein is true and complete to the best of my knowledge and belief.

A. D. Davis

Name
Drilling Clerk

Position
El Paso Natural Gas

Company
10-11-79

Date

I hereby certify that the well location shown on this plat was plotted from field notes of actual surveys made by me or under my supervision, and that the same is true and correct to the best of my knowledge and belief.

Surveyed
September 17, 1979

Registered Professional Engineer
and/or Land Surveyor

Fred S. Smith Jr.

Certificate No.

3950



October 11, 1979

Operations Plan - Michener A #6E

I. Location: 820'N, 905'W, Section 31, T-28-N, R-9-W, San Juan County, NM

Field: Basin Dakota

Elevation: 6340'GL

II. Geology:

A. Formation Tops:	Surface	San Jose	Menefee	4150'
	Ojo Alamo	1440'	Point Lookout	4700'
	Kirtland	1550'	Gallup	5885'
	Fruitland	2865'	Greenhorn	6668'
	Pic.Cliffs	2414'	Graneros	6724'
	Lewis	2520'	Dakota	6845'
	Mesa Verde	4000'	Total Depth	7075'

B. Logging Program: Induction Electric and Gamma Ray Density at TD.

C. Coring: none

III. Drilling:

A. Mud Program: mud from surface to Total Depth.

IV. Materials:

A. Casing Program:	<u>Hole Size</u>	<u>Depth</u>	<u>Csg.Size</u>	<u>Wt.&Grade</u>
	13 3/4"	200'	9 5/8"	36.0# K-55
	8 3/4"&7 7/8"	7075'	4 1/2"	10.5# K-55

B. Float Equipment: 9 5/8" surface casing - cement guide shoe

4 1/2" production casing - guide shoe and self-fill insert valve
Two multiple stage cementers equipped for three stage cementing.
Set tool for second stage at 5200' and tool for third stage at 2620'. Run 20 centralizers spaced as follows: one on each of the bottom 8 joints, one below each stage tool, and five above each stage tool spaced every other joint.

C. Tubing: 7075' of 2 3/8", 4.7#, J-55 tubing, common pump seating nipple and Baker expendable check valve with drill type guide.

D. Wellhead Equipment: 9 5/8" x 3000 casing head, 10" 3000 x 6" 3000 xmas tree.

V. Cementing:

Surface casing (13 3/4" x 9 5/8") - use 190 sks. of Class "B" cement with 1/4# gel-flake per sack and 3% calcium chloride (224 cu.ft. of slurry, 100% excess to circulate). WOC 12 hours. Test to 600#/30 min.

820 N. 905 W

El Paso NATURAL GAS
COMPANY

Unorthodox
USGS

P.O. BOX 1000
FARMINGTON, NEW MEXICO 87401
PHONE: 505-425-0241

Well Name Michener A # 6 F
Location NW 31 28-9
Formation DK

We, the undersigned, have inspected this location and road.

U. S. Forest Service _____ Date _____
D. L. ... _____
Archaeologist _____ Date 9/27/71

Bureau of Indian Affairs Representative _____ Date _____
Bob Mail _____
Bureau of Land Management Representative _____ Date 9/27/71

A. Vint _____
U. S. Geological Survey Representative - AGREES _____ Date 9/27

TO THE FOOTAGE LOCATION OF THIS WELL.

REASON: This location is ok, because of a cliff on the west and steep bluffs
II on the east - only possible location.

Seed Mixture: _____

Equipment Color: Brown

Road and Row: (Same) or (Separate)

Remarks: _____


C.C. to Dave Vilvin
Earl Mealer

Multi-Point Surface Use Plan

Michener A '#6E

1. Existing Road - Please refer to Map No. 1 which shows the existing roads. New roads which will be required have been marked on this map. All existing and new roads will be properly maintained during the duration of this project.
2. Planned Access Roads - Please refer to Map No. 1. The grade of the access roads will be consistent with that of the local terrain. The road surface will not exceed twenty feet (20') in width. Upon completion of the project, the access road will be adequately drained to control soil erosion. Drainage facilities may include ditches, water bars, culverts or any other measure deemed necessary by trained Company personnel to insure proper drainage. Gates and/or cattleguards will be installed if necessary.
3. Location of Existing Wells - Please refer to Map No. 2.
4. Location of Tank Batteries, Production Facilities, and Production Gathering and Service Lines - Please refer to Maps No. 1 and No. 2. Map No. 2 shows the existing gas gathering lines. Map No. 1 shows the existing roads and new proposed access roads. All known production facilities are shown on these two maps.
5. Location and Type of Water Supply - Water for the proposed project will be obtained from San Juan River.
6. Source of Construction Materials - No additional materials will be required to build either the access road or the proposed location.
7. Methods of Handling Waste Materials - All garbage and trash materials will be put into a burn pit shown on the attached Location Plat No. 1. When clean-up operations are begun on the proposed project, the burn pit with its refuse will be buried to a depth of at least three feet (3'). A latrine, the location of which is also shown on Plat No. 1,

7. cont'd. will be provided for human waste. If large amounts of liquids are left in the reserve pit after completion of the project, the pit will be fenced until the liquids have had adequate time to dry. The location clean-up will not take place until such time as the reserve pit can be properly covered over to prevent run-off from carrying any of these materials into the watershed. No earthen pit will be located on natural drainages; all earthen pits will be so constructed as to prevent leakage from occurring.
8. Ancillary Facilities - No camps or airstrips will be associated with this project.
9. Wellsite Layout - Please refer to the attached Plat No. 1.
10. Plans for Restoration of the Surface - After completion of the proposed project, the location will be cleaned and leveled. The location will be left in such a condition that will enable reseeding operations to be carried out. Seed mixture as designated by the responsible government agency will be used. The reseeding operation will be performed during the time period set forth by the regulatory body. The location production equipment will be painted as designated by the responsible government agency.
11. Other Information - The terrain is bench of a hill with pinon, sage, rabbit brush, billerbrush, and juniper growing. Deer are occasionally seen on the proposed project site.
12. Operator's Representative - W.D. Dawson, PO Box 990, Farmington, NM
13. Certification - I hereby certify that I, or persons under my direct supervision, have inspected the proposed drillsite and access route; that I am familiar with the conditions which presently exist; that the statements made in this plan are, to the best of my knowledge, true and correct; and that the work associated with the operations proposed herein will be performed by El Paso Natural Gas Company and its contractors and sub-contractors in conformity with this plan and the terms and conditions under which it is approved.



L. A. Aimes
Project Drilling Engineer

Operations Plan - Michener A #6E

V. Cementing, cont'd.


Production casing - (7 7/8" x 4 1/2")

First stage - use 165 sks. of 65/35 Class "B" Pozmix with 6% gel and 2% calcium chloride mixed with 8.3 gallons water per sack followed by 110 sks. 50/50 Class "B" Pozmix with 2% gel, 2% calcium chloride and 1/4# fine tuf-plug per cu.ft. (406 cu.ft. of slurry, 50% excess to cover the Gallup).

Second stage - circulate mud for 2 hours, then cement with 364 sks. of 65/35 Class "B" Pozmix with 6% gel and 2% calcium chloride and 8.3 gallons of water per sack (589 cu.ft. of slurry, 60% excess to cover the Mesa Verde).

Third stage - circulate mud for 2 hours, then cement using 437 sks. Class "B" Pozmix with 6% gel and 2% calcium chloride mixed with 8.3 gallons water per sack (709 cu.ft. of slurry, 60% excess to fill to rop of Ojo Alamo). Run temperature survey on top stage only at 8 hours. WOC 18 hours.


4' F.I.I

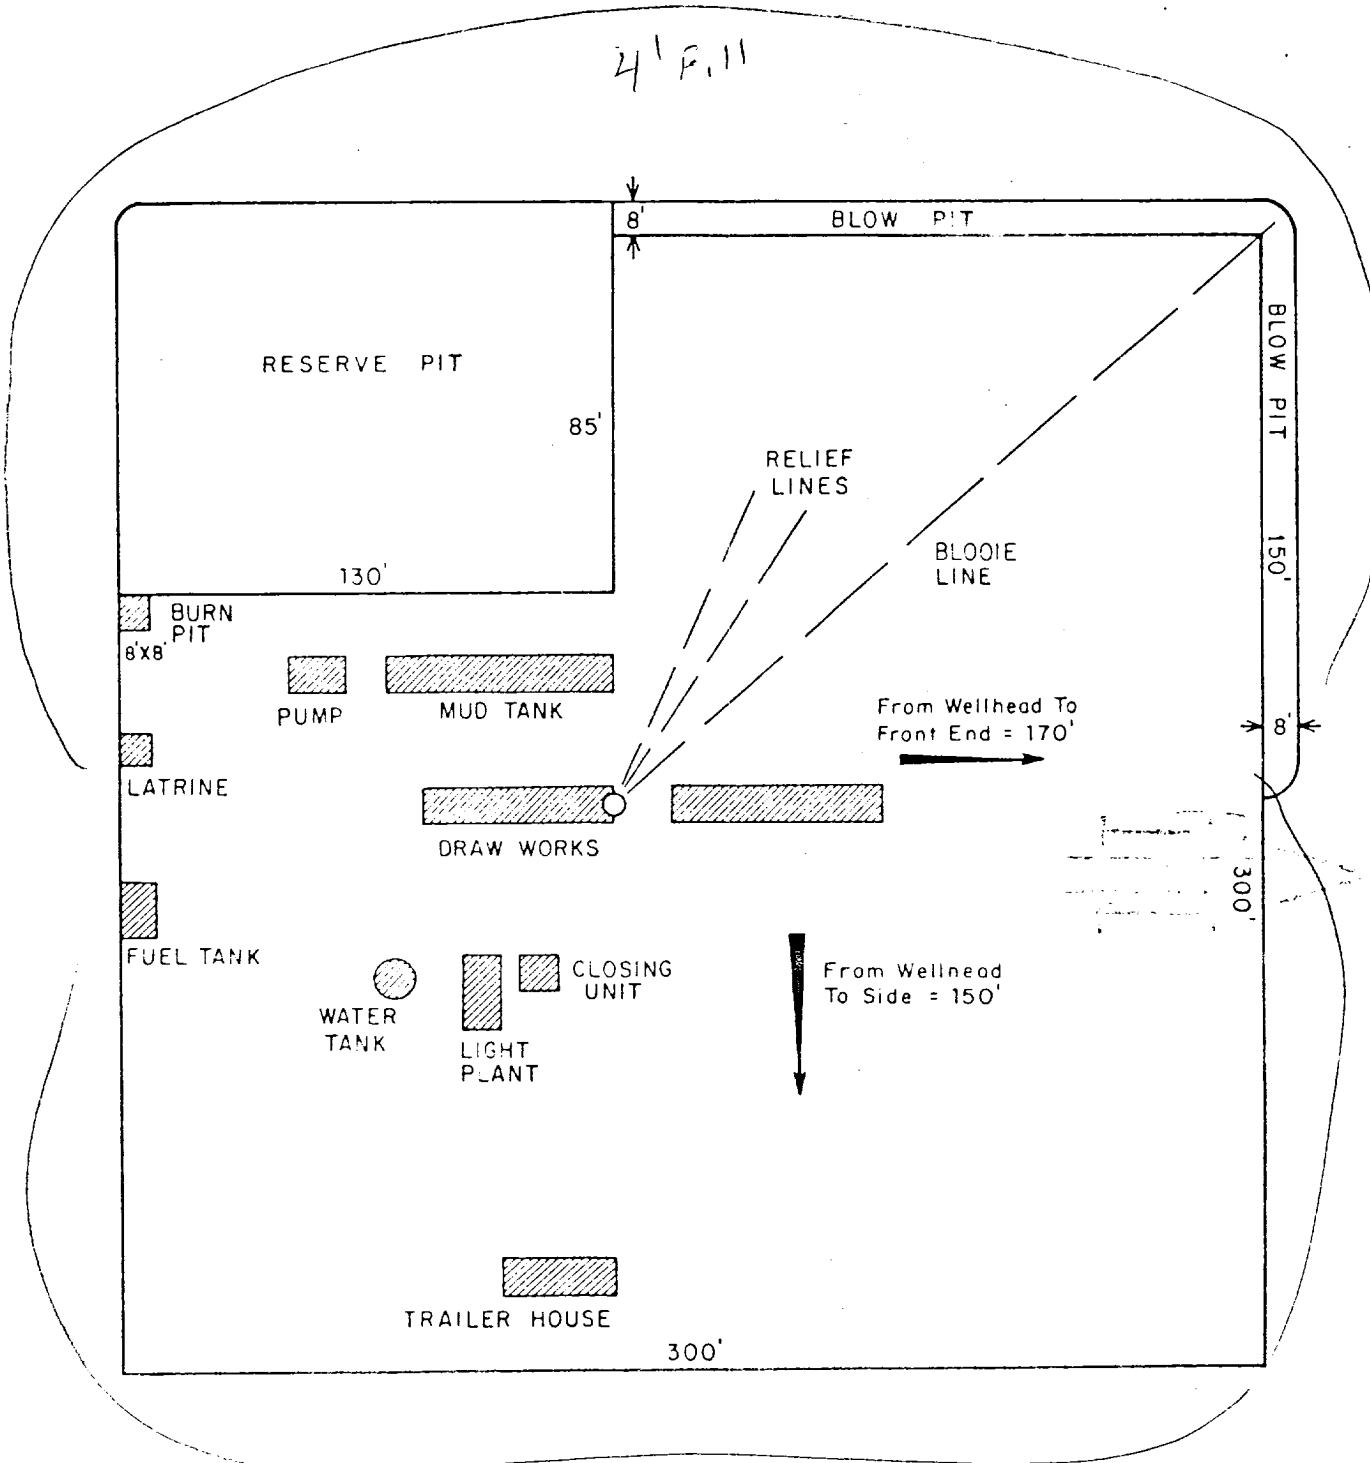

6' cut

				ENG. REC.		DATE		<div style="text-align: center;"> El Paso Natural Gas Company </div> <div style="text-align: center;"> TYPICAL LOCATION PLAT FOR MESAVERDE OR DAKOTA DRILL SITE </div>																															
				DRAWN		J.L.H.						8-16-78																											
				CHECKED																																			
				CHECKED																																			
				PROJ. APP.																																			
PRT.				SEP.				DATE				TO				W.O.				DESIGN				W.O.				SCALE: 1" = 50'				DWG. NO.				REV.			
PRINT RECORD																																							

Typical B.O.P. Installation for Dakota Well

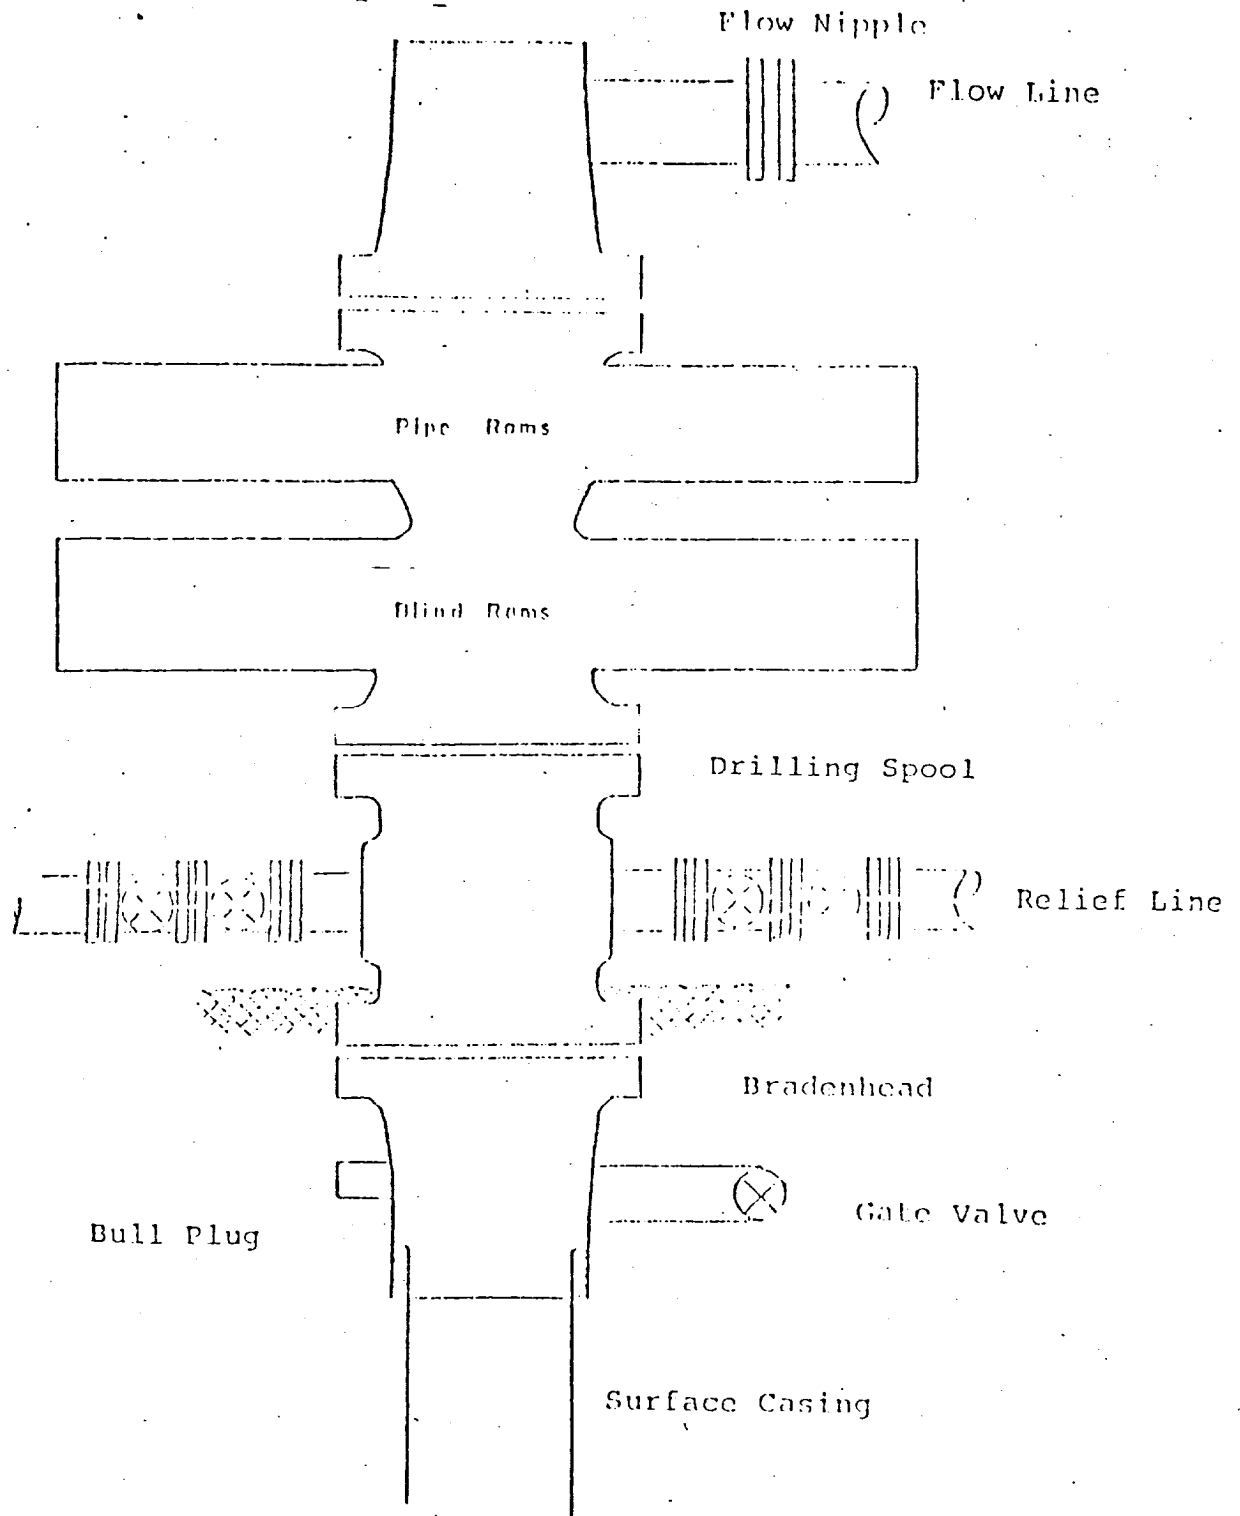

Series 900 Double Gate BOP, rated
at 3000 psi Working Pressure

When gas drilling operations begin a Shaffer type
50 or equivalent rotating head is installed on top of
the flow nipple and the flow line is converted into
a blowie line.


MAP 1

LEGEND OF RIGHT-OF-WAYS
EXISTING ROADS
EXISTING PIPELINES
EXISTING ROAD & PIPELINE
PROPOSED ROADS
PROPOSED PIPELINES
PROPOSED ROAD & PIPELINE

El Paso Natural Gas Company
Michener A #6E
NW 31-28-9

R-9-W

T
28
N

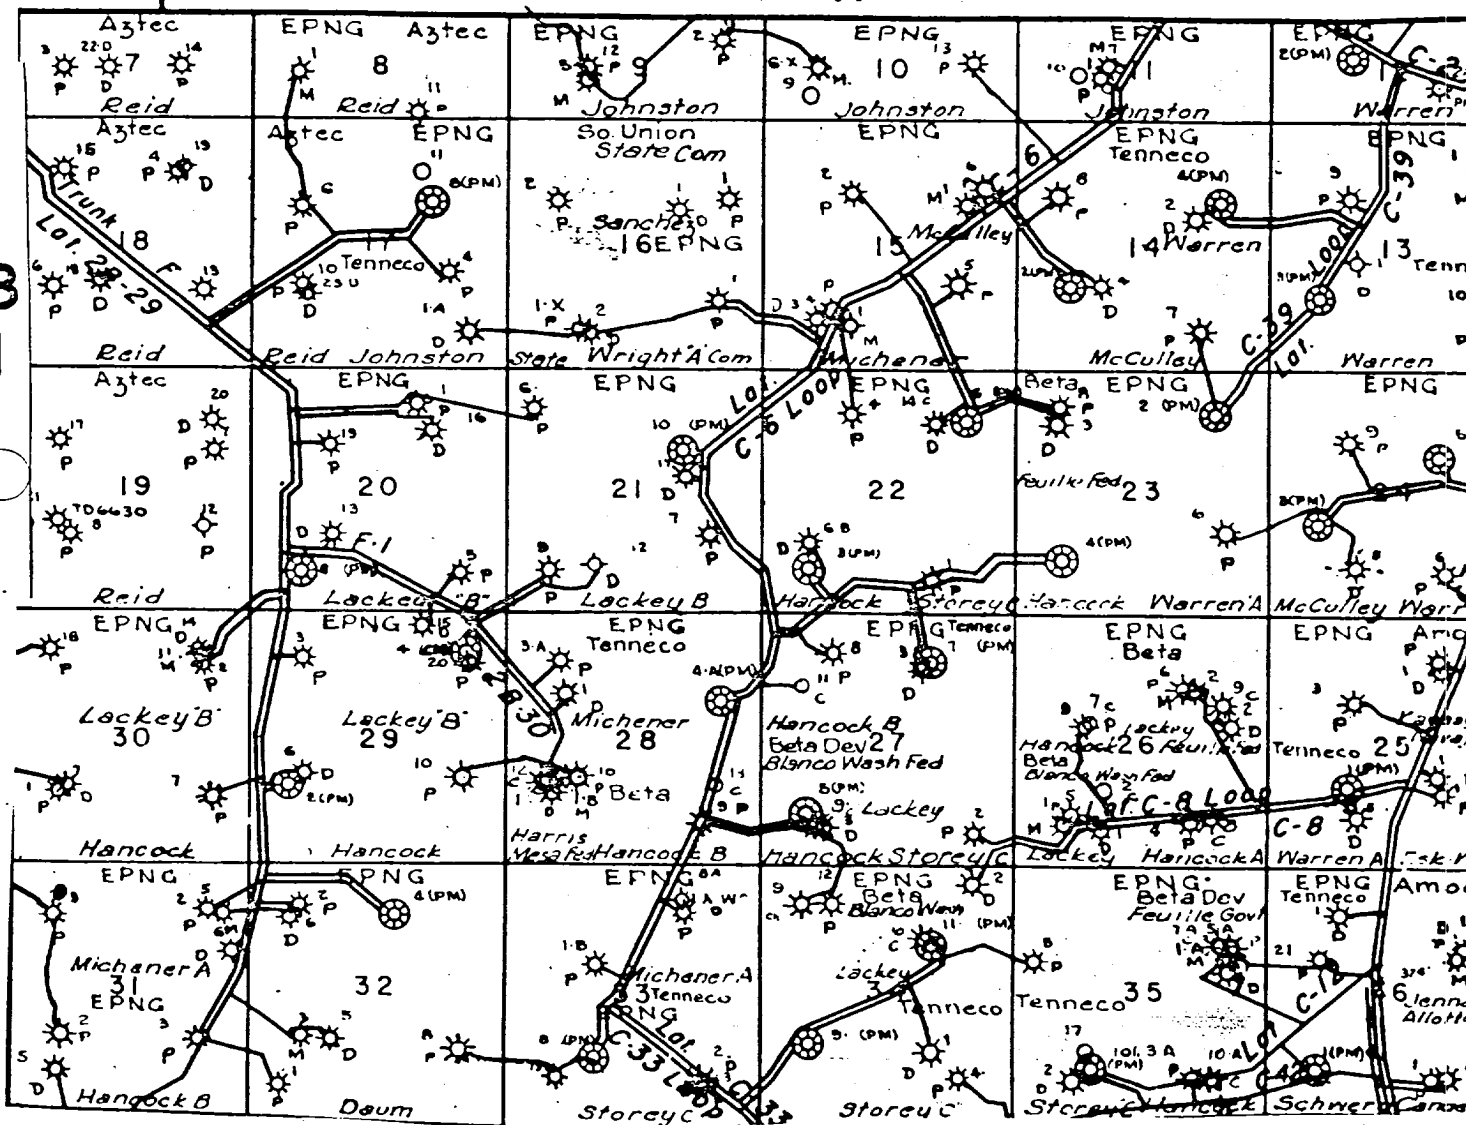

MAP 2

Proposed Location