



STATE OF NEW MEXICO
ENERGY AND MINERALS DEPARTMENT
OIL CONSERVATION DIVISION
AZTEC DISTRICT OFFICE

STATE OF NEW MEXICO
AZTEC, NEW MEXICO 87410
(505) 334-6178

OIL CONSERVATION DIVISION
BOX 2088
SANTA FE, NEW MEXICO 87501

DATE 2-13-89

RE: Proposed MC _____
Proposed DHC _____
Proposed HSL X _____
Proposed SWD _____
Proposed WFX _____
Proposed PMX _____

Gentlemen:

I have examined the application dated 1-20-89
for the Blackwood & Nichols N.E. B.L. #423 A-8-30N-7W
Operator Lease and Well No. Unit, S-T-R

and my recommendations are as follows:

Approve

Yours truly,

E. Burch

Wm. F. Bosch

1/17/89

BLACKWOOD & NICHOLS CO., LTD.
P.O. BOX 1237
DURANGO, COLORADO 81302-1237
(303) 247-0728

December 8, 1988

Mr. William J. LeMay
New Mexico Oil Conservation Division
P. O. Box 2088
Santa Fe, New Mexico 87504

Re: Amendment of NSL-2604
Northeast Blanco Unit #423

Dear Mr. LeMay:

Blackwood & Nichols Co., Ltd. proposes to amend the subject non-standard location order. The amendment is for the footage location. This location was moved at the request of New Mexico Parks and Recreation to minimize surface disturbance. The correct footage location for the Northeast Blanco Unit #423 is 655' FNL - 740' FEL, Section 8, T30N, R7W, as outlined on the attached Sundry Notice.

Your prompt consideration of this matter is appreciated.

Sincerely,


BLACKWOOD & NICHOLS CO., LTD.

William F. Clark

William F. Clark
Operations Manager

WFC:1kl

Attachment

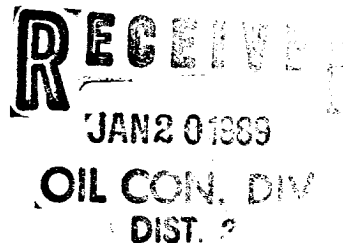

UNITED STATES
DEPARTMENT OF THE INTERIOR
BUREAU OF LAND MANAGEMENT

SUBMIT IN TRIP
(Other instruction
verse side)

ATE
0 70

Expires August 31, 1985
5. LEASE DESIGNATION AND SERIAL NO.

SF079042

6 IF INDIAN, ALLOTTEE OR TRIBE NAME

SUNDRY NOTICES AND REPORTS ON WELLS

(Do not use this form for proposals to drill or to deepen or plug back to a different reservoir.
Use "APPLICATION FOR PERMIT" for such proposals.)

1. OIL WELL ☐ GAS WELL ☒ OTHER ☐
2. NAME OF OPERATOR
Blackwood & Nichols Co., Ltd.
3. ADDRESS OF OPERATOR
P. O. Box 1237, Durango, CO 81302-1237
4. LOCATION OF WELL (Report location clearly and in accordance with any State requirements.
See also space 17 below.)
At surface
655' FNL - 740' FEL

14. PERMIT NO.

15. ELEVATIONS (Show whether DF, RT, CR, etc.)

6130' GL

7. UNIT AGREEMENT NAME

Northeast Blanco

8. FARM OR LEASE NAME

Northeast Blanco Unit

9. WELL NO.

423

10. FIELD AND POOL OR WILDCAT

Basin Fruitland Coal

11. SEC., T., R., M. OR BLM. AND
SURVEY OR AREA

Sec. 8, T30N, R7W, NMPM

12. COUNTY OR PARISH

Rio Arriba

13. STATE

New Mexico

16. Check Appropriate Box To Indicate Nature of Notice, Report, or Other Data

NOTICE OF INTENTION TO:

TEST WATER SHUT-OFF

FRACTURE TREAT

SHOOT OR ACIDIZE

REPAIR WELL

(Other)

PULL OR ALTER CASING

MULTIPLE COMPLETE

ABANDON*

CHANGE PLANS

SUBSEQUENT REPORT OF:

WATER SHUT-OFF

FRACTURE TREATMENT

SHOOTING OR ACIDIZING

(Other)

REPAIRING WELL

ALTERING CASING

ABANDONMENT*

Change footage location-alter ☒ csg. progr

(NOTE: Report results of multiple completion on Well Completion or Recompletion Report and Log form.)

17. DESCRIBE PROPOSED OR COMPLETED OPERATIONS (Clearly state all pertinent details, and give pertinent dates, including estimated date of starting any proposed work. If well is directionally drilled, give subsurface locations and measured and true vertical depths for all markers and zones pertinent to this work.)

11-9-88 Propose to change production casing to following
7 7/8" hole - 5 1/2", 17# casing set at 3050' - cement with 781 cu. ft. to circulate.

18. I hereby certify that the foregoing is true and correct

SIGNED

William F. Clark

TITLE Operations Manager

DATE

Nov 16, 1988

(This space for Federal or State office use)

APPROVED BY

CONDITIONS OF APPROVAL, IF ANY:

TITLE

DATE

*See Instructions on Reverse Side

STATE OF NEW MEXICO
ENERGY AND MINERALS DEPARTMENT

SANTA FE, NEW MEXICO 87501

Form 1-10-1
Revised 11

All distances must be from the outer boundaries of the Section.


Operator Blackwood & Nichols Co., LTD.			Lease Northeast Blanco Unit		Well No. 423
Unit Letter A	Section 8	Township 30 North	Range 7 West	County Rio Arriba	
Actual Postage Location of Well 655 feet from the North line and 740 feet from the East line			Dedicated Acreage: 320		
Ground Level Elev. 6130'	Producing Formation Fruitland Coal		Pool Basin Fruitland Coal		

1. Outline the acreage dedicated to the subject well by colored pencil or hachure marks on the plat below.
2. If more than one lease is dedicated to the well, outline each and identify the ownership thereof (both as to well interest and royalty).
3. If more than one lease of different ownership is dedicated to the well, have the interests of all owners been consolidated by communitization, unitization, force-pooling, etc?

☐ Yes ☐ No If answer is "yes;" type of consolidation NA

If answer is "no;" list the owners and tract descriptions which have actually been consolidated. (Use reverse of this form if necessary.) _____

No allowable will be assigned to the well until all interests have been consolidated (by communitization, unitization, force-pooling, or otherwise) or until a non-standard unit, eliminating such interests, has been approved by the DE _____

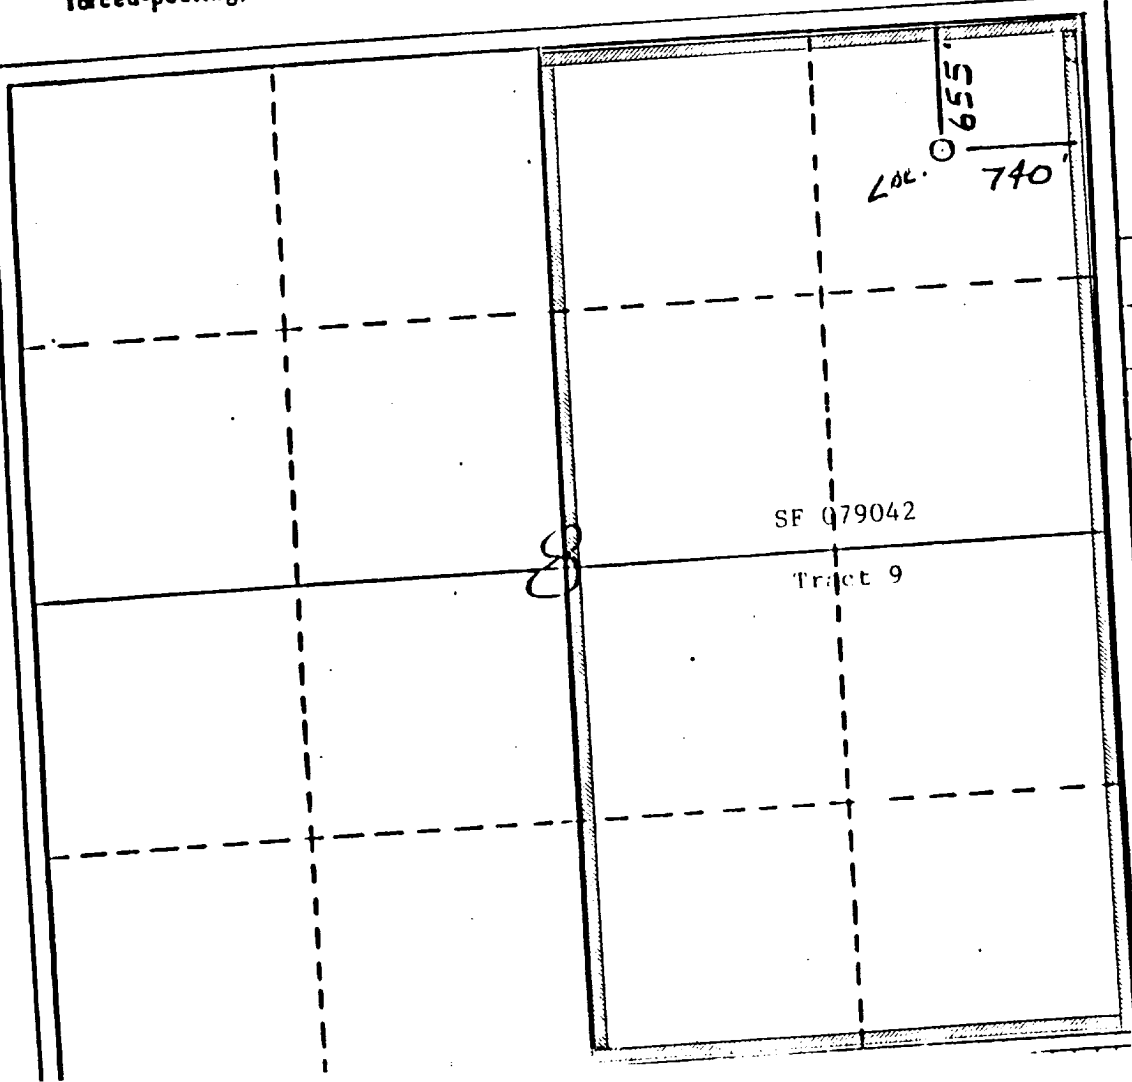

CERTIFICATION

I hereby certify that the information contained herein is true and complete to the best of my knowledge and belief.

Name _____

Position
Operations Manager

Company
Blackwood & Nichols Co.

Date _____

I hereby certify that the information shown on this plat was obtained from a reliable source, and that it is true and correct to the best of my knowledge and belief.

Date Surveyed
11-14-88


Registered Professional Engineer and/or Land Surveyor

Neale C. Edward
Certificate No. _____

Blackwood & Nichols
Co., LTD.

Northeast Blanco Unit
#423

55° FNL, 740° FNL,
Sec. 8, T30N, R7W, N.M.P. 618
Rio Arriba County, N.M.

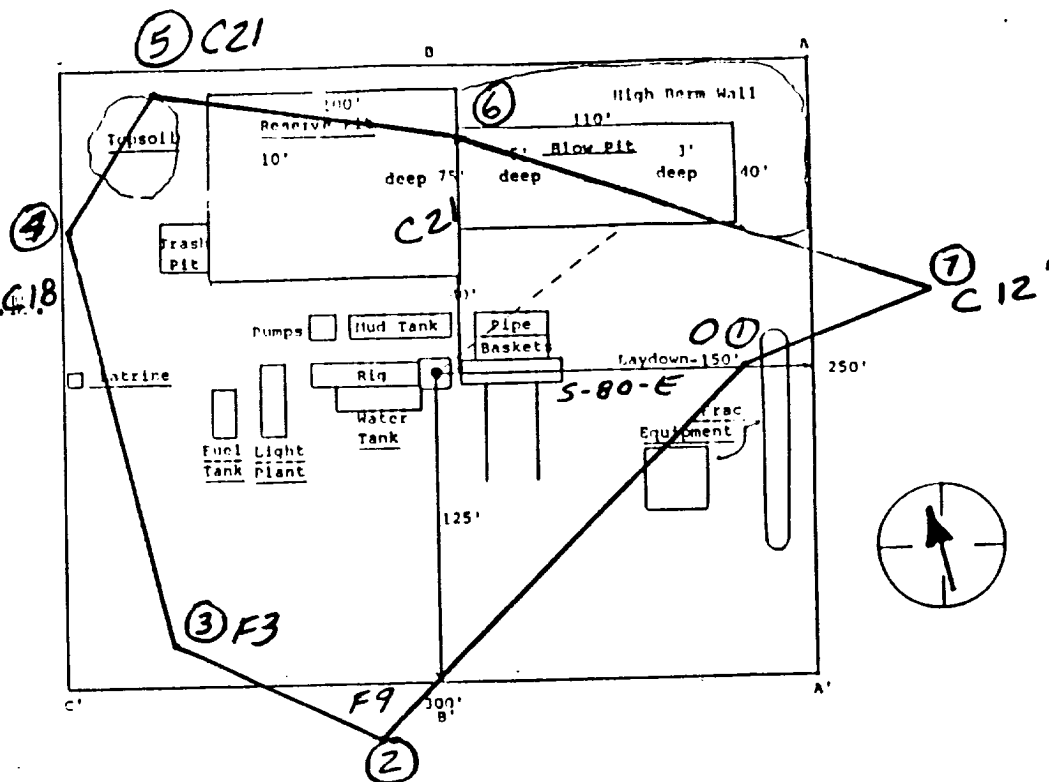


A - A'

Vert.: 1" = 30'


Horiz.: 1" = 100'

C/L

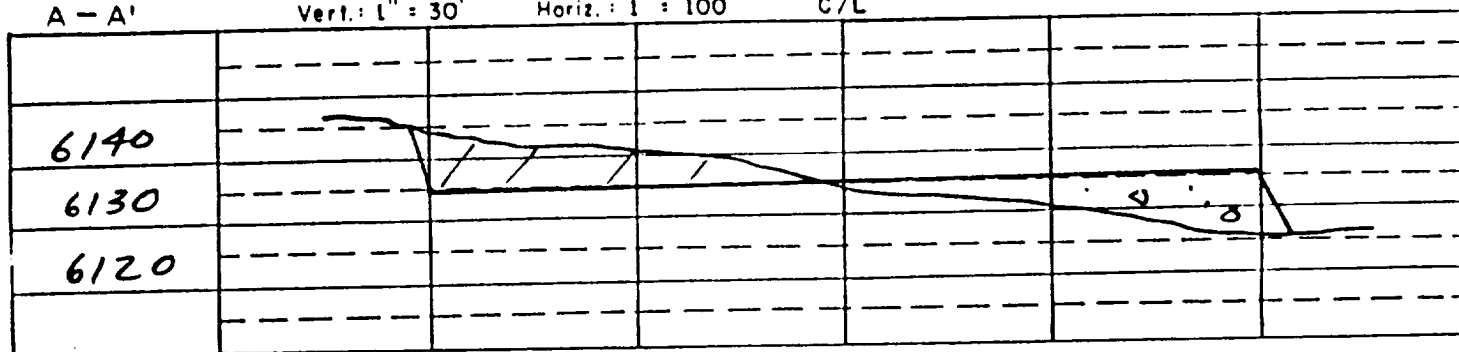


B - B'

C/L

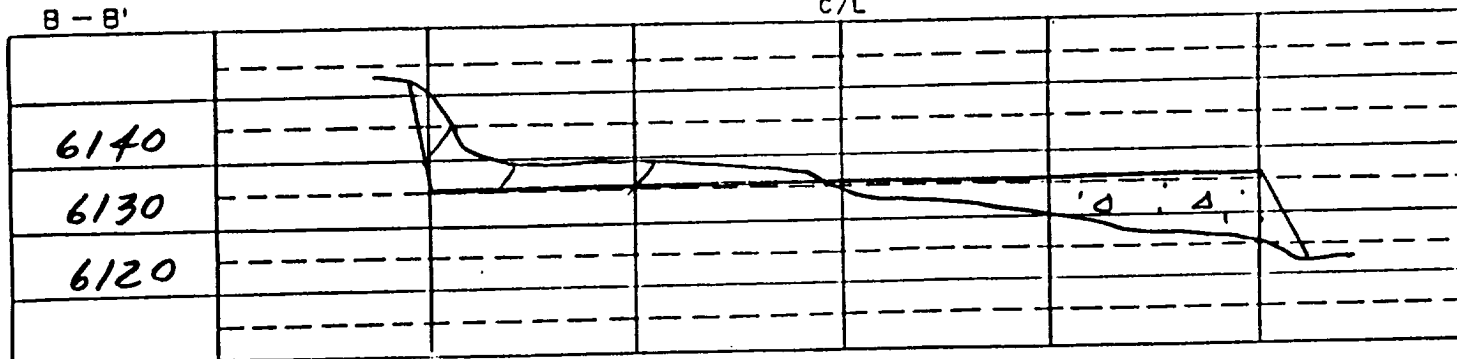

C - C'


C/L

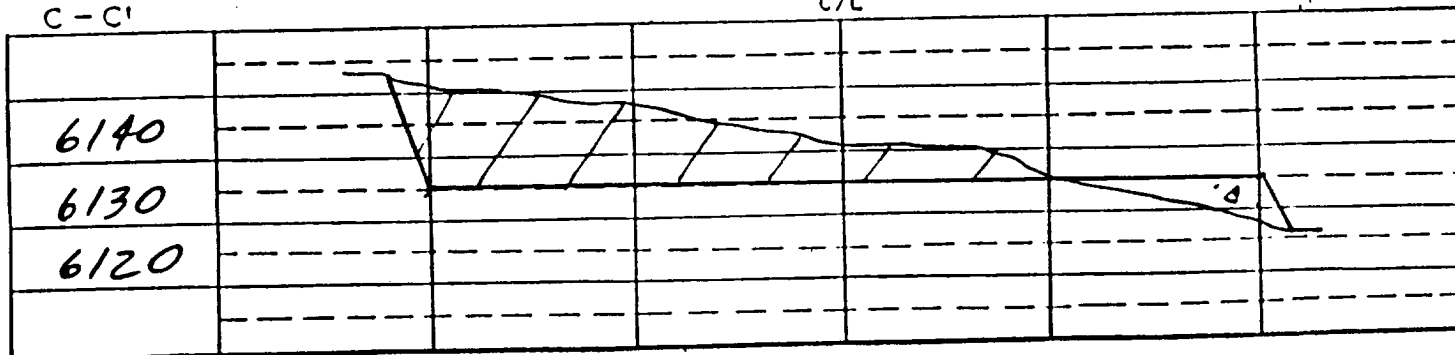

NEBU #423

655' F.L.C. - 740' F.E.L

Pt. #6

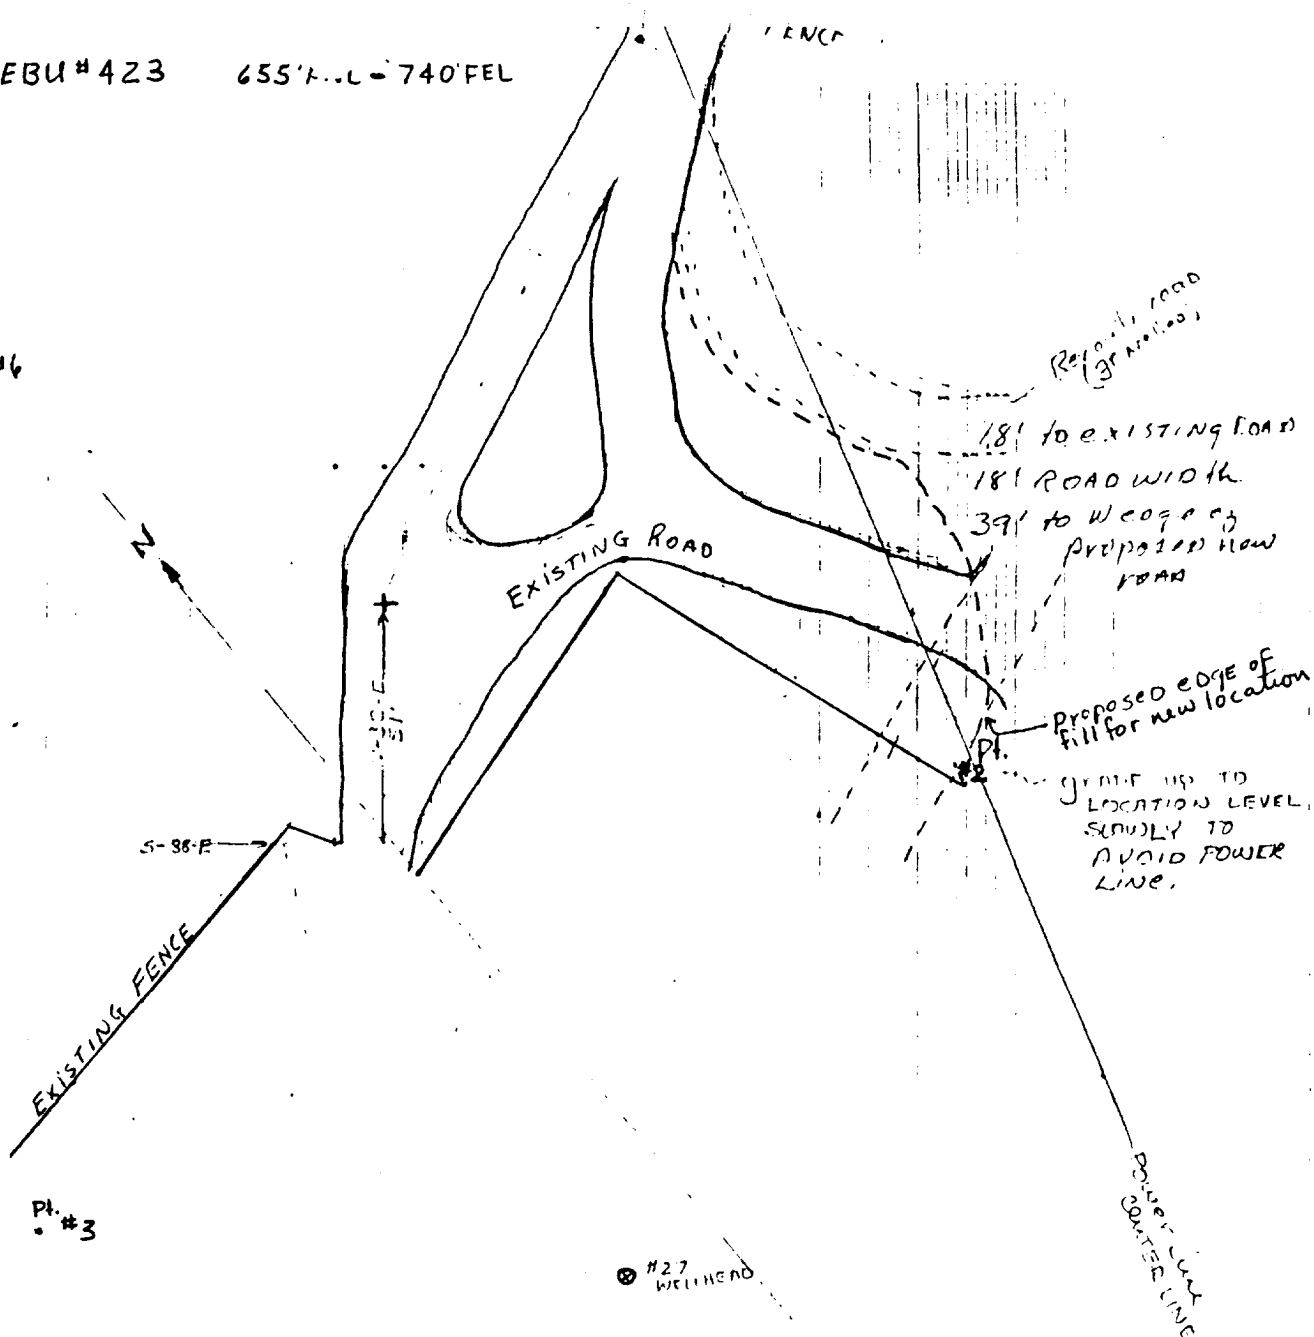

Moved Pin #5 - 30' South
Moved Pin #6 - 30' South
Moved Pin #7 - 10' South

WOL