

UNITED STATES
DEPARTMENT OF THE INTERIOR
BUREAU OF LAND MANAGEMENT

SUNDRY NOTICES AND REPORTS ON WELLS

Do not use this form for proposals to drill or to deepen or reentry to a different reservoir.
Use "APPLICATION FOR PERMIT - " for such proposals

Budget Bureau of Land Management
Expires: March 31, 1990

6. Lease Designation and Serial No.
SF-080917

8. If Indian, Allottee or Tribe Name

7. If Unit or CA, Agreement Designation

8. Well Name and No.
Atlantic B LS

9. API Well No.
3004509966

10. Field and Pool, or Exploratory Area
Blanco Mesaverde

11. County or Parish, State
San Juan

New Mexico

1. Type of Well
☐ Oil Well
☒ Gas Well
☐ Other

2. Name of Operator
Amoco Production Company

3. Address and Telephone No.
P.O. Box 800, Denver, CO 80201

4. Location of Well (Footage, Sec., T., R., M., or Survey Description)
990' FNL 990' FEL Sec. 4 T 30N R 10W Unit A

Attention:
Patty Haefele

(303) 830-4988

CHECK APPROPRIATE BOX(S) TO INDICATE NATURE OF NOTICE, REPORT, OR OTHER DATA
TYPE OF ACTION

12.

TYPE OF SUBMISSION

- ☒ Notice of Intent
☐ Subsequent Report
☐ Final Abandonment Notice

- ☐ Abandonment
☐ Recompletion
☐ Plugging Back
☐ Casing Repair
☐ Altering Casing
☒ Other Well Pad Enlargement

- ☐ Change of Plans
☐ New Construction
☐ Non-Routine Fracturing
☐ Water Shut-Off
☐ Conversion to Injection
☐ Dispose Water

(Note: Report results of multiple completion on Well Completion Report and Log form.)

13. Describe Proposed or Completed Operations (Clearly state all pertinent details, and give pertinent dates, including estimated date of starting any proposed work. If well is directionally drilled, subsurface locations and measured and true vertical depths for all markers and zones pertinent to this work.)
Amoco Production Company's "Plan of Existing Well Pad and Proposed Enlargement for Re-entry" for the proposed sidetrack submitted on 2/8/96 is attached.

14. I hereby certify that the foregoing is true and correct
Signed Patty Haefele

(This space for Federal or State office use)

Approved by
Conditions of approval, if any:

Title 18 U.S.C. Section 1001, makes it a crime for any person knowingly and willfully to make to any department or agency of the United States any false, fictitious, or fraudulent representations as to any matter within its jurisdiction.

* See Instructions on Reverse Side

RECEIVED
FEB 23 1996

OIL COAL
INDUST


Staff Assistant

Date

FEB 23 1996

Date

PLAN OF EXISTING WELL PAD
PROPOSED ENLARGEMENT FOR RE-ENTRY
AMOCO PRODUCTION COMPANY
ATLANTIC B L S # 2
980' F/NL 945' F/EL
SEC. 4, T 30 N, R 10 W, N.M.P.M.
SAN JUAN COUNTY, NEW MEXICO

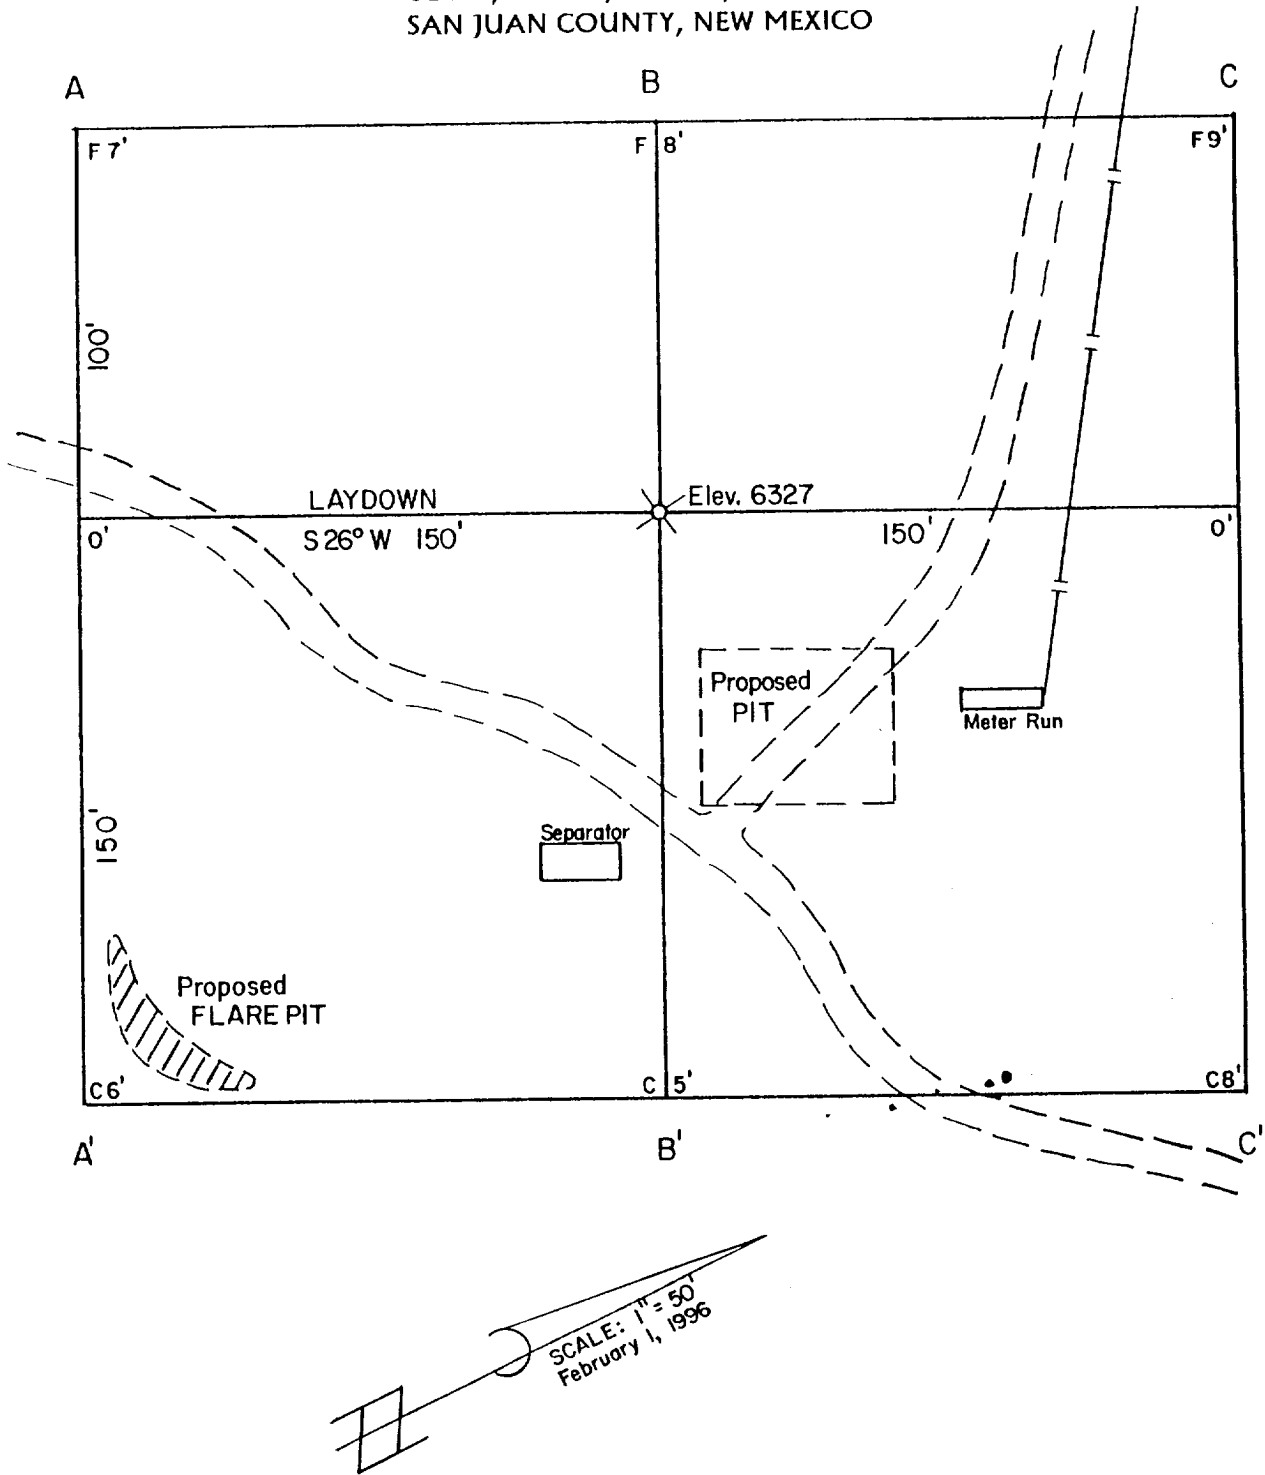


NOTE: Contractor should call 1-800-321-2537 for location of any marked or unmarked buried pipelines or cables on well pad and/or access road at least 2 days prior to construction.

PROFILE OF EXISTING WELL PAD
 AMOCO PRODUCTION COMPANY
 ATLANTIC B LS # 2
 980' F/NL 945' F/EL
 SEC. 4, T 30 N, R 10 W, N.M.P.M.
 SAN JUAN COUNTY, NEW MEXICO

SCALE: 1" = 100' Horiz.
 1" = 30' Vert.


A - A'

℄

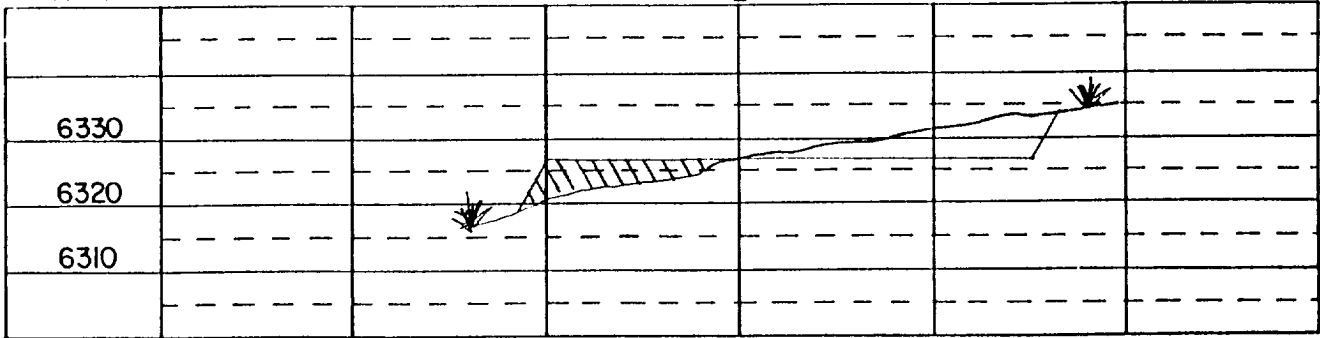

B - B'

℄

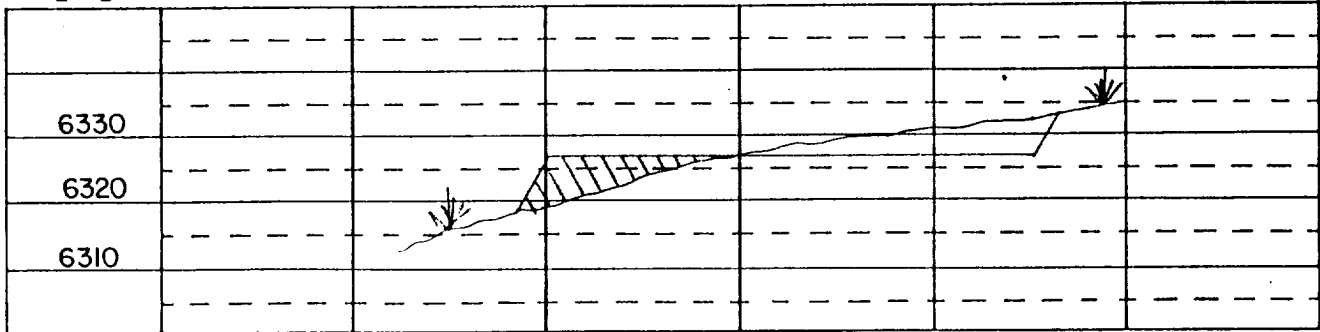

C - C'

℄

