

UNITED STATES
DEPARTMENT OF THE INTERIOR
BUREAU OF LAND MANAGEMENT
SUNDRY NOTICES AND REPORTS ON WELLS

Do not use this form for proposals to drill or to deepen or reentry to a different res
Use "APPLICATION FOR PERMIT-" for such proposals

FORM APPROVED
Budget Bureau No. 1004-0135
Expires, September 30, 1990

5. Lease Designation and Serial No.
SF 079010

6. If Indian, Allottee or Tribe Name

SUBMIT IN TRIPLICATE

1. Type of Well ☐ Oil Well ☒ Gas Well ☐ Other

2. Name of Operator

Blackwood & Nichols Co., Ltd.

3. Address and Telephone No.

P.O. Box 1237 Durango, CO 81302-1237

4. Location of Well (Footage, Sec., T., R., M., or Survey Description)

UNIT D, 790' FNL, 860' FWL, Sec. 26., T.31 N., R.7 W.

Elev:

7. If Unit or CA. Agreement Designatio
Northeast Blanco Unit

8. Well Name and No.

NEBU 215

9. API Well No.

30-045-26404

10. Field and Pool, or Exploratory Area
Pictured Cliffs

11. County or Parish, State

San Juan, NM

12. CHECK APPROPRIATE BOX(S) TO INDICATE NATURE OF NOTICE, REPORT, OR OTHER DATA

TYPE OF SUBMISSION

☒ Notice of Intent

☐ Subsequent Report

☐ Final Abandonment Notice

TYPE OF ACTION

☐ Abandonment

☐ Recompletion

☐ Plugging Back

☐ Casing Repair

☐ Altering Casing

☒ Other

☐ Change of Plans

☐ New Construction

☐ Non-Routine Fracturing

☐ Water Shut-Off

☐ Conversion to Injection

(Note: Report results of multiple completion on Well
Completion or Recompletion Report and Log form.)

13. Describe Proposed or Completed Operations (Clearly state all pertinent dates, including estimated date of starting any proposed well is directionally drilled, give subsurface locations and measured and true vertical depths for all markers and zones pertinent to th

Plans are to bury a #2 and a #8 guage cathodic cable 12 to 18 inches in the ground from a proposed cathodic line located in the NW1/4 NE1/4, Sec. 27, T.31 N., R.7 W to the NEBU 215 well location, as shown on the attached map. The purpose of this undertaking is to provide cathodic protection for the NEBU 215 well casing. The cable will be routed parallel to an existing Williams Field Service pipeline and will be 10 -15 feet from the pipeline. No right-of-way clearing will be required and the cable will be plowed in with the use of a ripper tooth on a ditch witch. All surface disturbance will be confined to the existing 50 foot right-of-way. An archeological report 85-SJC-082A, dated 1985 was prepared for the pipeline right-of-way (Grant No. NM-62395), and is on file with the Bureau of Land Management. The project will be on Bureau of Land Management and Bureau of Reclamation lands and will be 2,505. feet in length.

APPROVED

JUL 6 - 1992
AREA MANAGER

14. I hereby certify that the foregoing is true and correct

Signed

James K. Alb

Title Operations Engineer

Date 12-27-91

(This space for Federal or State office use)


Approved by

Title

Date

Conditions of approval, if any:

Title 18 U.S.C. Section 1001, makes it a crime for any person knowingly and willfully to make to any department or agency of the Un States any false, fictitious or fraudulent statements or representations as to any maner within its jurisdiction.

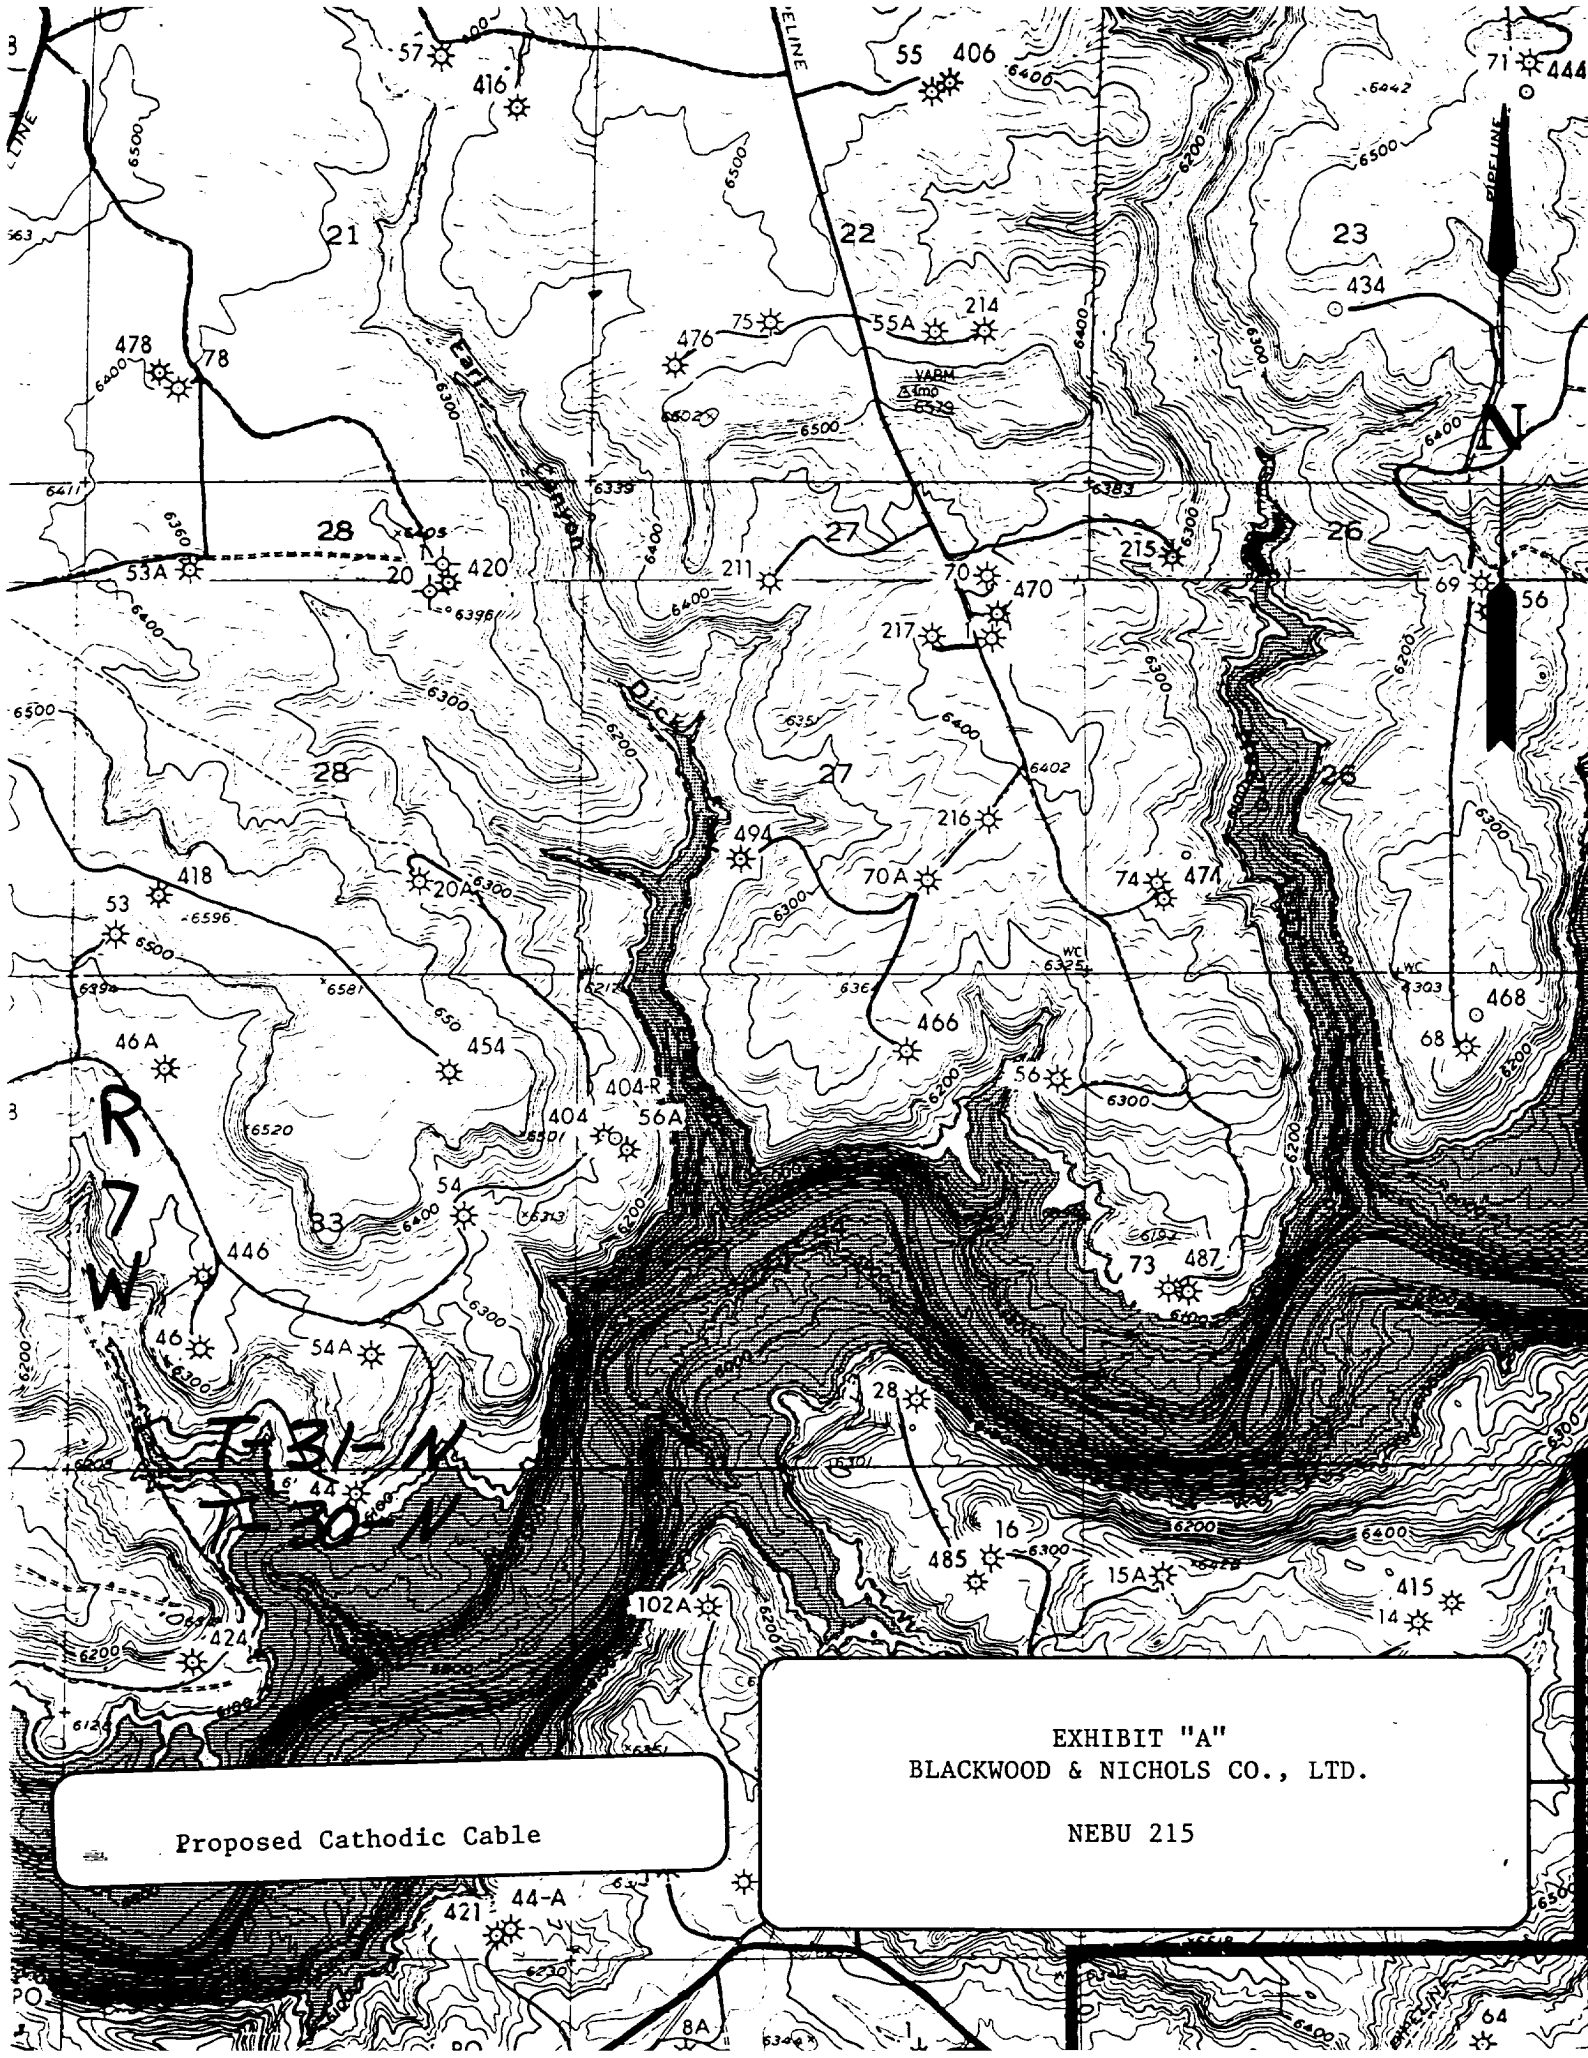

Proposed Cathodic Cable

EXHIBIT "A"
BLACKWOOD & NICHOLS CO., LTD.
NEBU 215