

UNITED STATES
DEPARTMENT OF THE INTERIOR
BUREAU OF LAND MANAGEMENT

FORM APPROVED
Budget Bureau No. 1004-1135
Expires September 30, 1990

SUNDRY NOTICES AND REPORTS ON WELLS

Do not use this form for proposals to drill or to deepen or reentry to a different reservoir.
Use "APPLICATION FOR PERMIT—" for such proposals

4. Lease Designation and Serial No.

NM-013685

5. If Indian, Allottee or Tribe Name

7. If Unit or CA, Agreement Designation

SUBMIT IN TRIPLICATE

1. Type of Well

☐ Oil Well ☒ Gas Well ☐ Other Coal Seam

2. Name of Operator

AMOCO PRODUCTION COMPANY

3. Address and Telephone No.

P.O. BOX 800, DENVER, COLORADO 80201. ATTN: JOHN HAMPTON RM 1846

4. Location of Well (Footage, Sec., T., R., M., or Survey Description)

Sec 31 T31N R8W

1210' FSL, 660' FWL SE/SW

8. Well Name and No.

Dawson Gas Com # /

9. API Well No.

30-045-27336

10. Field and Pool, or Exploratory Area

Basin Fruitland Coal

11. County or Parish, State

San Juan, NM

12. CHECK APPROPRIATE BOX(S) TO INDICATE NATURE OF NOTICE, REPORT, OR OTHER DATA

TYPE OF SUBMISSION

- ☐ Notice of Intent
☒ Subsequent Report
☐ Final Abandonment Notice

TYPE OF ACTION

- ☐ Abandonment
☐ Recompletion
☐ Plugging Back
☐ Casing Repair
☐ Altering Casing
☒ Other

- ☐ Change of Plans
☐ New Construction
☐ Non-Routine Fracturing
☐ Water Shut-Off
☐ Conversion to Injection

Restaking

(Note: Report results of multiple completion on Well Completion or Recompletion Report and Log form.)

13. Describe Proposed or Completed Operations (Clearly state all pertinent details, and give pertinent dates, including estimated date of starting any proposed work. If well is directionally drilled give subsurface locations and measured and true vertical depths for all markers and zones pertinent to this work.)

The subject well has been restaked from Sec 31 T31N R8W, 1800 FSL 980 FWL NE/SW to the above.

Please contact Cindy Burton (303) 830-5119 if you have any questions relating to the above.

RECEIVED

JUL 31 1990

OIL CON. DIV.
DIST. 3

APPROVED

AS AMENDED 7/27/90

14. I hereby certify that the foregoing is true and correct

Signed

J. Hampton/CUB

Title Sr. Staff Admin. Supr.

(This space for Federal or State office use)

Approved by

Conditions of approval, if any:

Title

JUL 17 1990

AREA MANAGER

Submit to Appropriate
District Office
State Lease - 4 copies
Fee Lease - 3 copies

State of New Mexico
Energy, Minerals and Natural Resources Department

Form C-102
Revised 1-1-89

OIL CONSERVATION DIVISION

P.O. Box 2088
Santa Fe, New Mexico 87504-2088

DISTRICT I
P.O. Box 1980, Hobbs, NM 88240

DISTRICT II
P.O. Drawer DD, Artesia, NM 88210

DISTRICT III
1000 Rio Brazos Rd., Aztec, NM 87410

WELL LOCATION AND ACREAGE DEDICATION PLAT

All Distances must be from the outer boundaries of the section

Operator AMOCO PRODUCTION COMPANY			Lease DAWSON GAS COM		Well No. # 1
Unit Letter N	Section 31	Township 31 NORTH	Range 8 WEST	County SAN JUAN	
Actual Footage Location of Well: 1210 feet from the SOUTH line and 660 feet from the WEST line					
Ground level Elev. 6294	Producing Formation Fruitland Coal		Pool Basin Fruitland Coal Gas		Dedicated Acreage: 1/2 320 Acres

1. Outline the acreage dedicated to the subject well by colored pencil or hatchure marks on the plat below.
2. If more than one lease is dedicated to the well, outline each and identify the ownership thereof (both as to working interest and royalty).
3. If more than one lease of different ownership is dedicated to the well, have the interest of all owners been consolidated by communitization, unitization, force-pooling, etc.?
☐ Yes ☐ No If answer is "yes" type of consolidation _____
If answer is "no" list the owners and tract descriptions which have actually been consolidated. (Use reverse side of this form if necessary).
No allowable will be assigned to the well until all interests have been consolidated (by communitization, unitization, forced-pooling, or otherwise) or until a non-standard unit, eliminating such interest, has been approved by the Division.

OPERATOR CERTIFICATION
I hereby certify that the information contained herein is true and complete to the best of my knowledge and belief.

Signature
JL Hampton
Printed Name
JL Hampton
Position
Sr Staff Admin. Supr
Company
Amoco Prod. Co
Date
4/2/90

SURVEYOR CERTIFICATION


I hereby certify that the well location shown on this plat was plotted from field notes of actual surveys made by me or under my supervision, and that the same is true and correct to the best of my knowledge and belief.

Date Surveyed
March 25, 1990

Signature & Seal of
Professional Surveyor

GARY D. VANN
NEW MEXICO
REGISTERED PROFESSIONAL LAND SURVEYOR
7016

Certification
7016

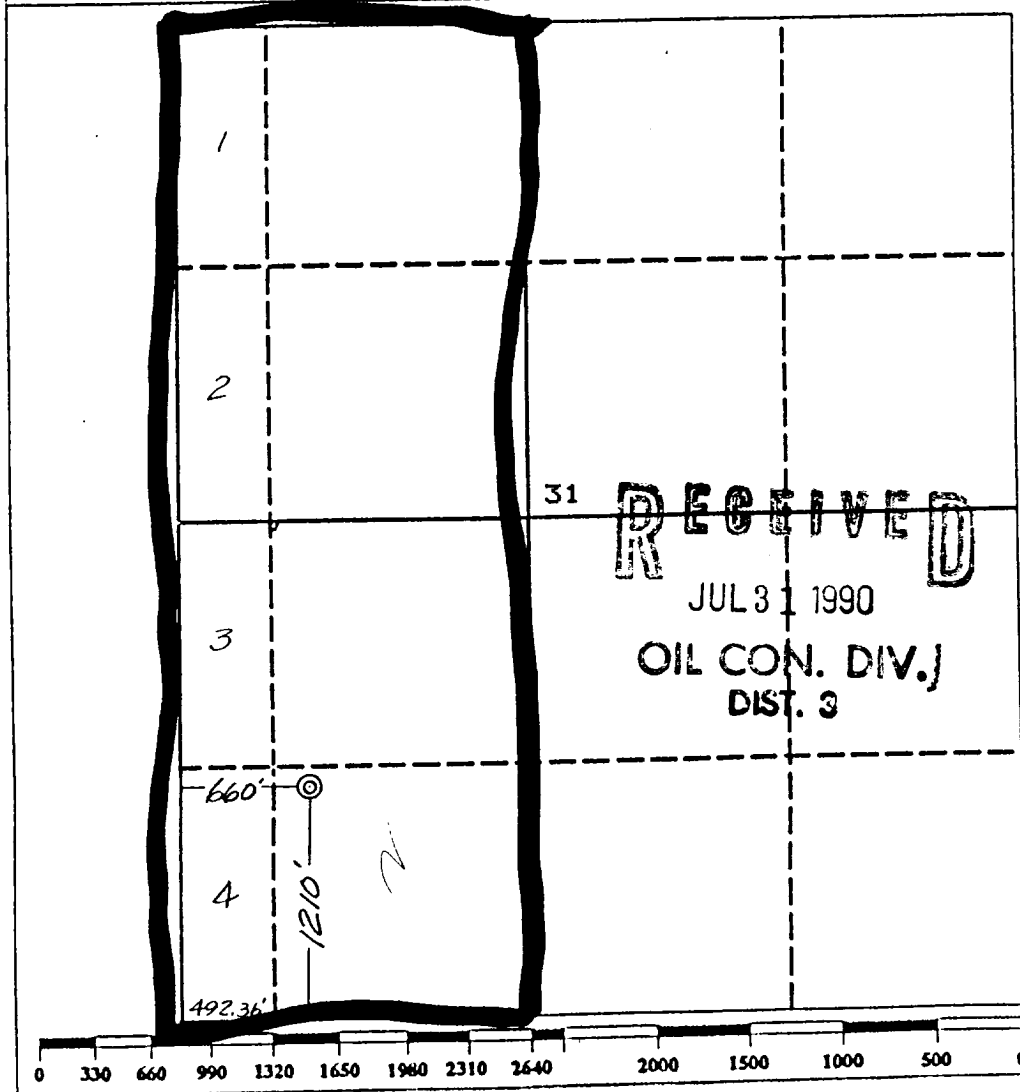

2560000E

257


R9W
R3W

258

42' 30"



259

260 ANASTAC.

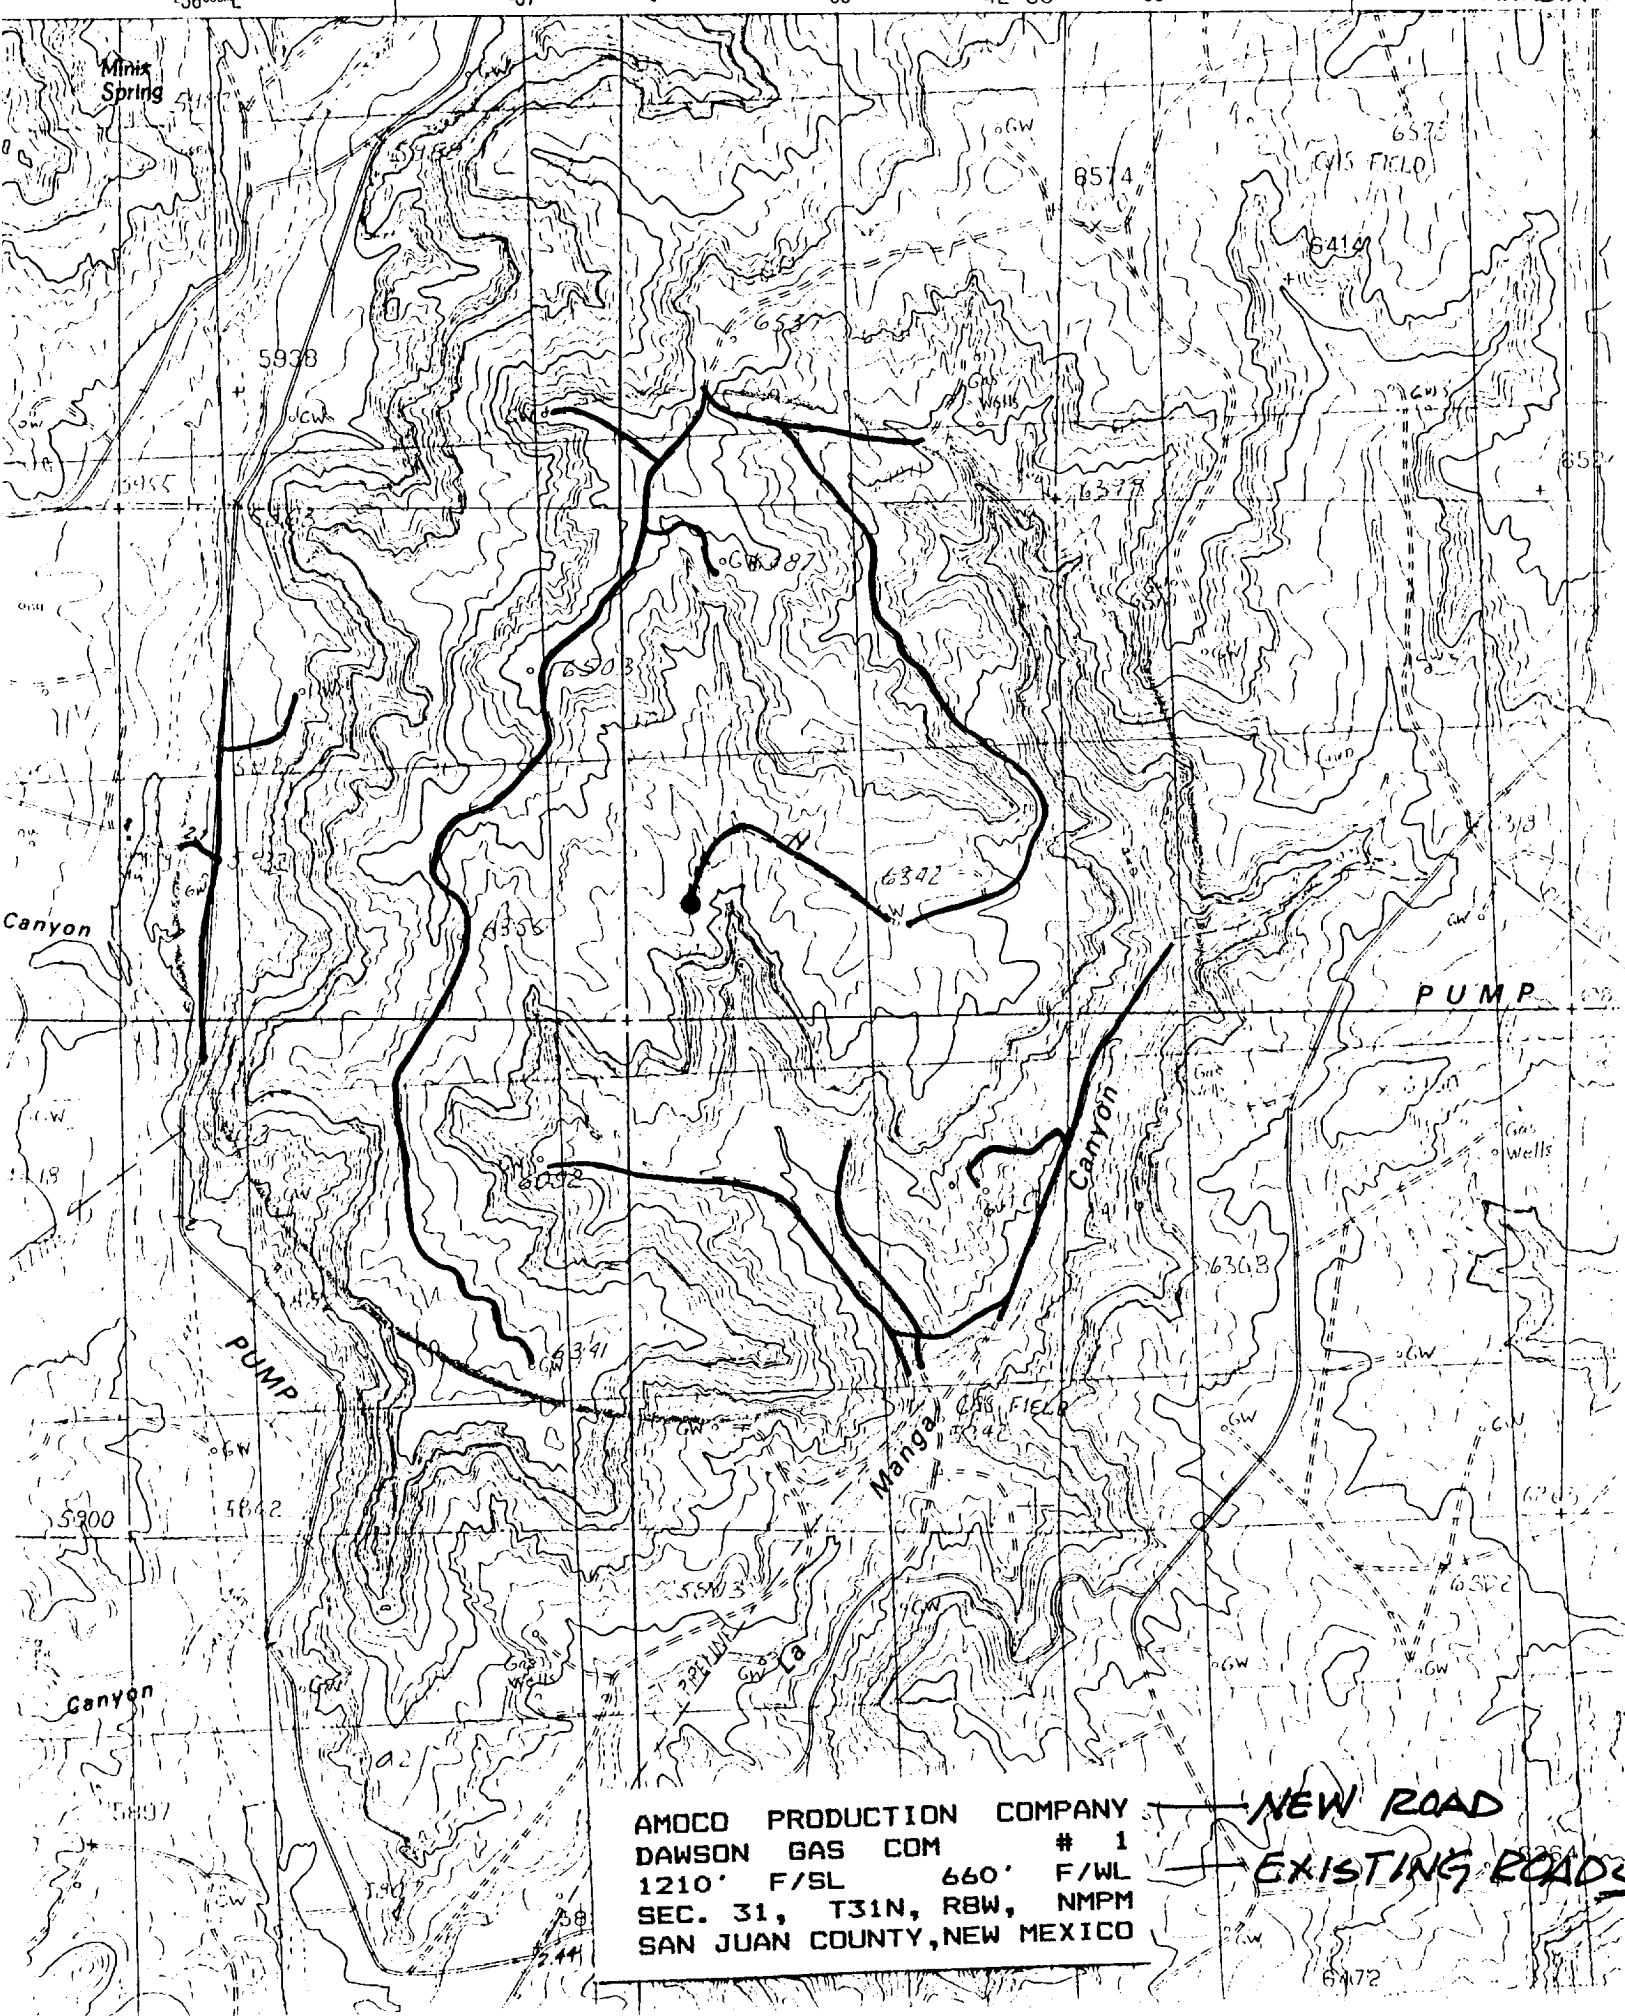




PROFILE FOR


AMOCO PRODUCTION COMPANY
 DAWSON GAS COM # 1
 1210' F/SL 660' F/WL
 SEC. 31, T31N, R8W, NMPM
 SAN JUAN COUNTY, NEW MEXICO

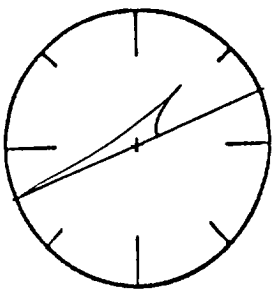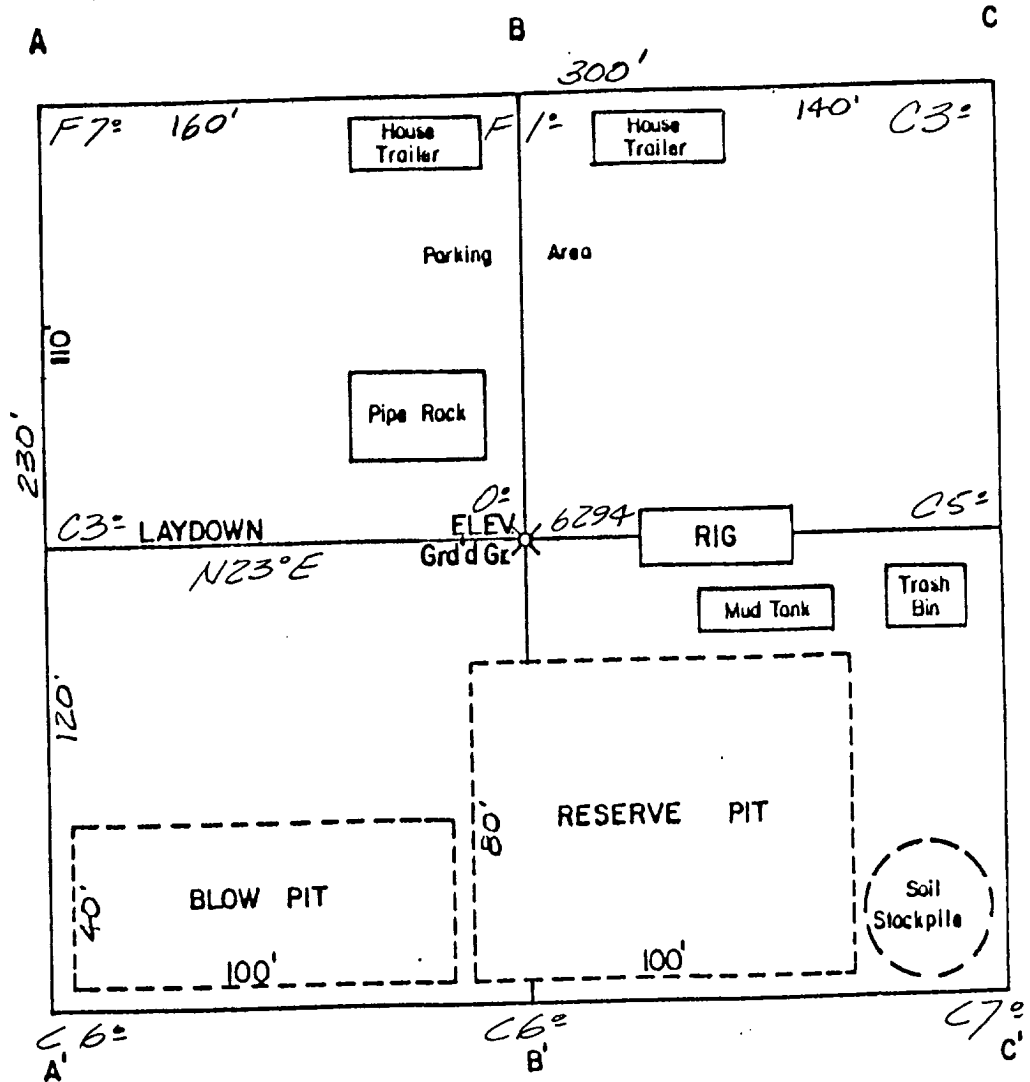

AMOCO PRODUCTION COMPANY
 DAWSON GAS COM # 1
 1210' F/SB 660' F/WL
 SEC. 31, T31N, R8W, NMPM
 SAN JUAN COUNTY, NEW MEXICO

SCALE: 1" = 100' Horiz.
 1" = 30' Vert.

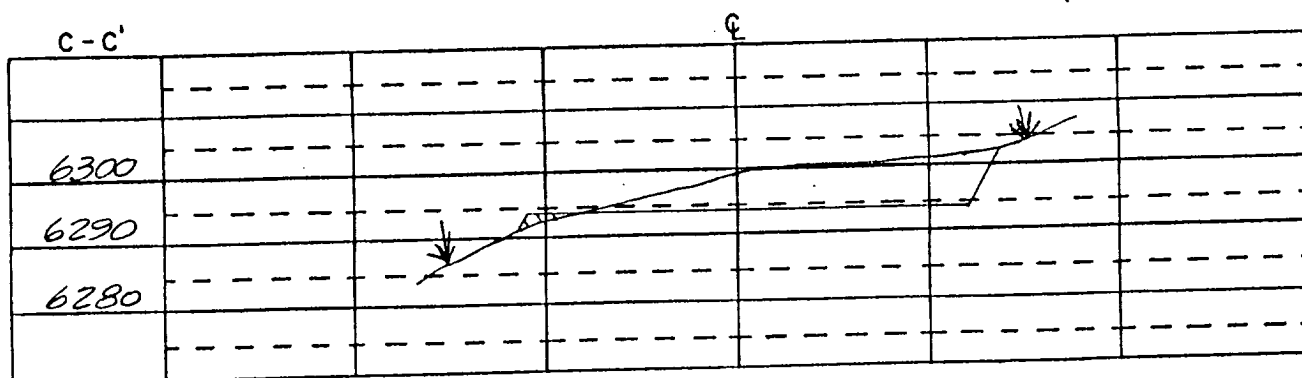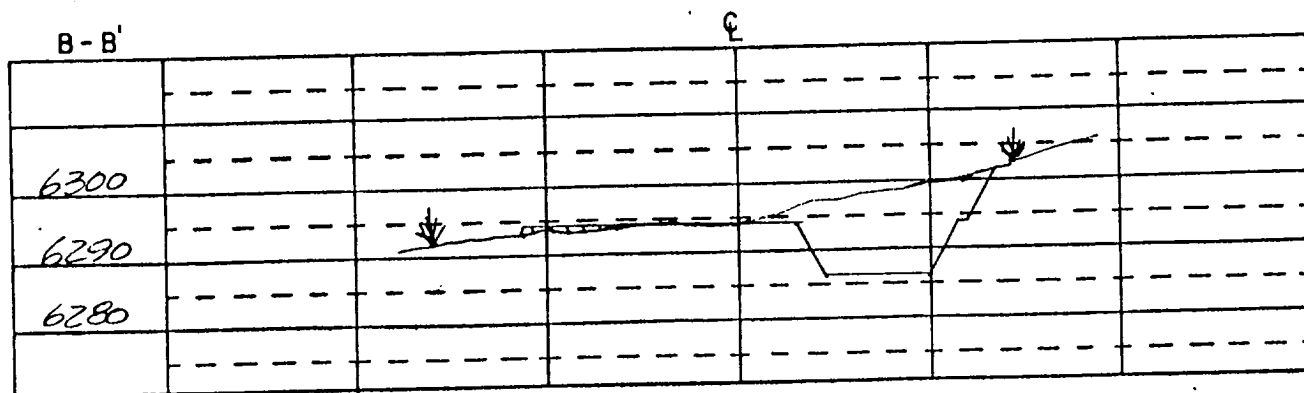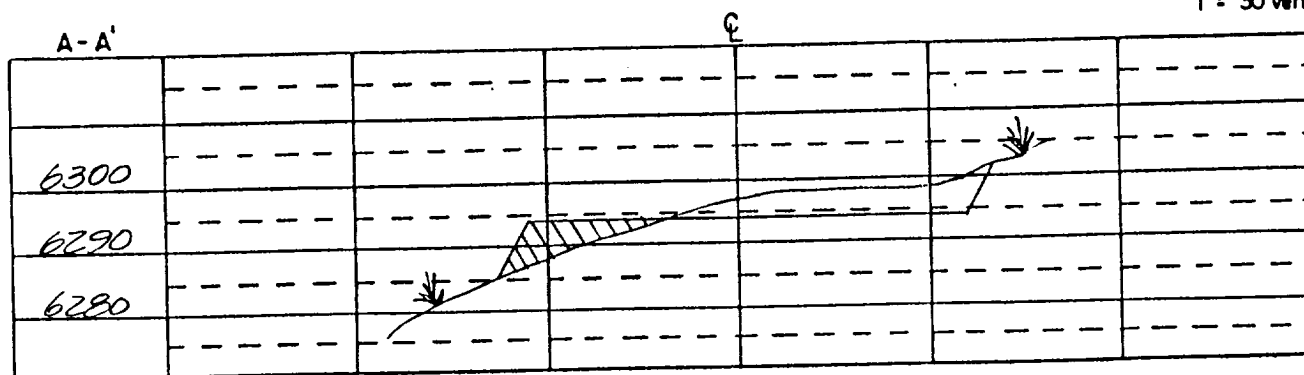

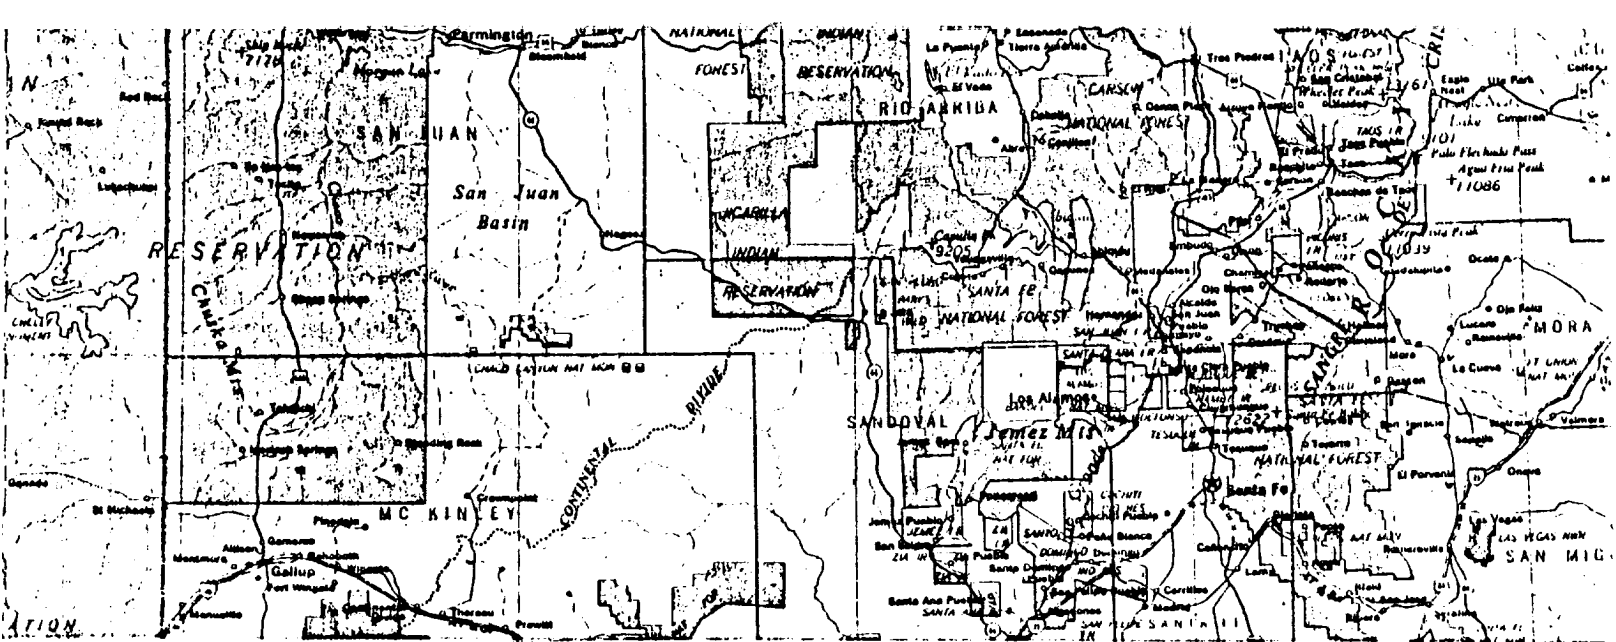

DAWSON GAS COM # 1
 1210' F/SL 660' F/WL
 SEC. 31, T31N, RBW, NMPM
 RAIL POINT:
 MUD POINT:
 CEMENT POINT:

