

UNITED STATES
DEPARTMENT OF THE INTERIOR

BUREAU OF LAND MANAGEMENT 30-045-28680

APPLICATION FOR PERMIT TO DRILL, DEEPEN, OR PLUG BACK

1a. TYPE OF WORK

DRILL ☒

DEEPEN ☐

PLUG BACK ☐

b. TYPE OF WELL

OIL
WELL ☐

GAS
WELL ☒

OTHER

SINGLE
ZONE ☐

MULTIPLE
ZONE ☐

2. NAME OF OPERATOR

McKenzie Methane Corporation

3. ADDRESS OF OPERATOR

1911 Main Ave., #255, Durango, Colorado 81301

4. LOCATION OF WELL (Report location clearly and in accordance with any State requirements.)*

At surface

1723' FNL, 1165' FEL

At proposed prod. zone

Same

14. DISTANCE IN MILES AND DIRECTION FROM NEAREST TOWN OR POST OFFICE*

5 miles NE of Bloomfield, NM

16. DISTANCE FROM PROPOSED*

LOCATION TO NEAREST
PROPERTY OR LEASE LINE, FT.
(Also to nearest drlg. unit line, if any)

1165'

18. NO. OF ACRES IN LEASE

2562.32

18. DISTANCE FROM PROPOSED LOCATION*
TO NEAREST WELL, DRILLING, COMPLETED,
OR APPLIED FOR, ON THIS LEASE, FT.

200'

19. PROPOSED DEPTH

2525'

17. NO. OF ACRES ASSIGNED
TO THIS WELL

E/2 320 314.52

20. ROTARY OR CABLE TOOLS

Rotary

21. ELEVATIONS (Show whether DF, RT, GR, etc.)

6006' GL

22. APPROX. DATE WORK WILL START*

May 30, 1992

23. PROPOSED CASING AND CEMENTING PROGRAM

DRILLING OPERATIONS AUTHORIZED ARE
SUBJECT TO COMPLIANCE WITH ATTACHED

*GENERAL QUANTITIES OF CEMENT

SIZE OF HOLE

SIZE OF CASING

WEIGHT PER FOOT

SETTING DEPTH

12-1/4
7-7/8

8-5/8
4-1/2

24
10.5

250
2525

175 sx B
375 sx 65/35 POZ +
125 sx 50/50 POZ

"Approval of this action does
not warrant that the applicant
holds legal or equitable rights
or title to this lease."

RECEIVED

JUN - 3 1992

CON. DIV.
DIST. 3

FORM 2800 ATTACHED FOR EXISTING ACCESS ROAD R30-W

IN ABOVE SPACE DESCRIBE PROPOSED PROGRAM: If proposal is to deepen or plug back, give data on present productive zone and proposed new productive zone. If proposal is to drill or deepen directionally, give pertinent data on subsurface locations and measured and true vertical depths. Give blowout preventer program, if any.

24.

SIGNED

[Signature]

TITLE

Operations Manager

DATE

4-14-92

(This space for Federal or State office use)

PERMIT NO.

APPROVAL DATE

APPROVED
AS AMENDED

APPROVED BY

TITLE

CONDITIONS OF APPROVAL, IF ANY:

NMOCD

*See Instructions On Reverse Side

031111Z
01 000000
01 000000
01 000000
01 000000

01 000000
01 000000

01 000000

Submit to Appropriate
District Office
State Lease - 4 copies
Fee Lease - 3 copies

State of New Mexico
Energy, Minerals and Natural Resources Department

Form C-102
Revised 1-1-89

OIL CONSERVATION DIVISION

P.O. Box 2088
Santa Fe, New Mexico 87504-2088

RECEIVED
BLM

DISTRICT I
P.O. Box 1980, Hobbs, NM 88240

DISTRICT II
P.O. Drawer DD, Artesia, NM 88210


DISTRICT III
1000 Rio Brazos Rd., Aztec, NM 87410

02 APR 17 PM 2:12

WELL LOCATION AND ACREAGE DEDICATION PLAT
All Distances must be from the outer boundaries of the section

Operator McKenzie Methane Corporation			Lease Stewart 31 31		Well No. 31 1
Unit Letter H	Section 31	Township 30 North	Range 10 West	County San Juan	
Actual Footage Location of Well: 1723 feet from the North line and 1165 feet from the East line					
Ground level Elev. 6006	Producing Formation FT COAL	Pool Basin FT. Coal	Dedicated Acreage: E/2 320 314.52 Acres		

- Outline the acreage dedicated to the subject well by colored pencil or hatchure marks on the plat below.
- If more than one lease is dedicated to the well, outline each and identify the ownership thereof (both as to working interest and royalty).
- If more than one lease of different ownership is dedicated to the well, have the interest of all owners been consolidated by communalization, unitization, force-pooling, etc.?
☐ Yes ☐ No If answer is "yes" type of consolidation _____
If answer is "no" list the owners and tract descriptions which have actually been consolidated. (Use reverse side of this form if necessary).
No allowable will be assigned to the well until all interests have been consolidated (by communalization, unitization, forced-pooling, or otherwise) or until a non-standard unit, eliminating such interest, has been approved by the Division.

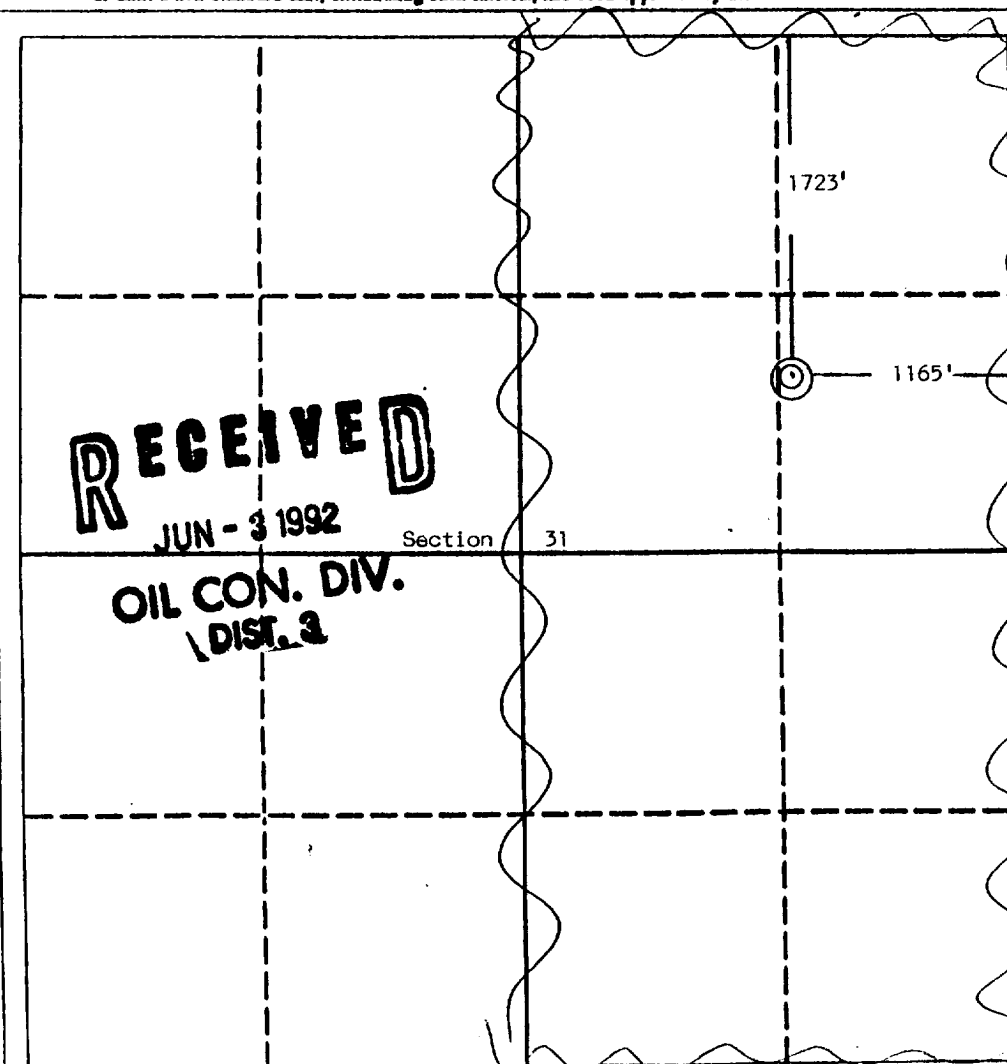

OPERATOR CERTIFICATION

I hereby certify that the information contained herein is true and complete to the best of my knowledge and belief.

Signature
R.J. Sagle
Printed Name
R.J. Sagle
Position
OPERATIONS MANAGER
Company
McKenzie Methane
Date
4-8-92

SURVEYOR CERTIFICATION

I hereby certify that the well location shown on this plat was plotted from field notes of actual surveys made by me or under my supervision, and that the same is true and correct to the best of my knowledge and belief.

Date Surveyed
March 12, 1992

Signature & Seal of Professional Surveyor
Edgar R. Risenhoover
NEW MEXICO
Certification No. 5979
Edgar


SECRET

McKENZIE METHANE CORPORATION



Stewart 31-1

Sec31-T30N-R10W

San Juan Co., New Mexico

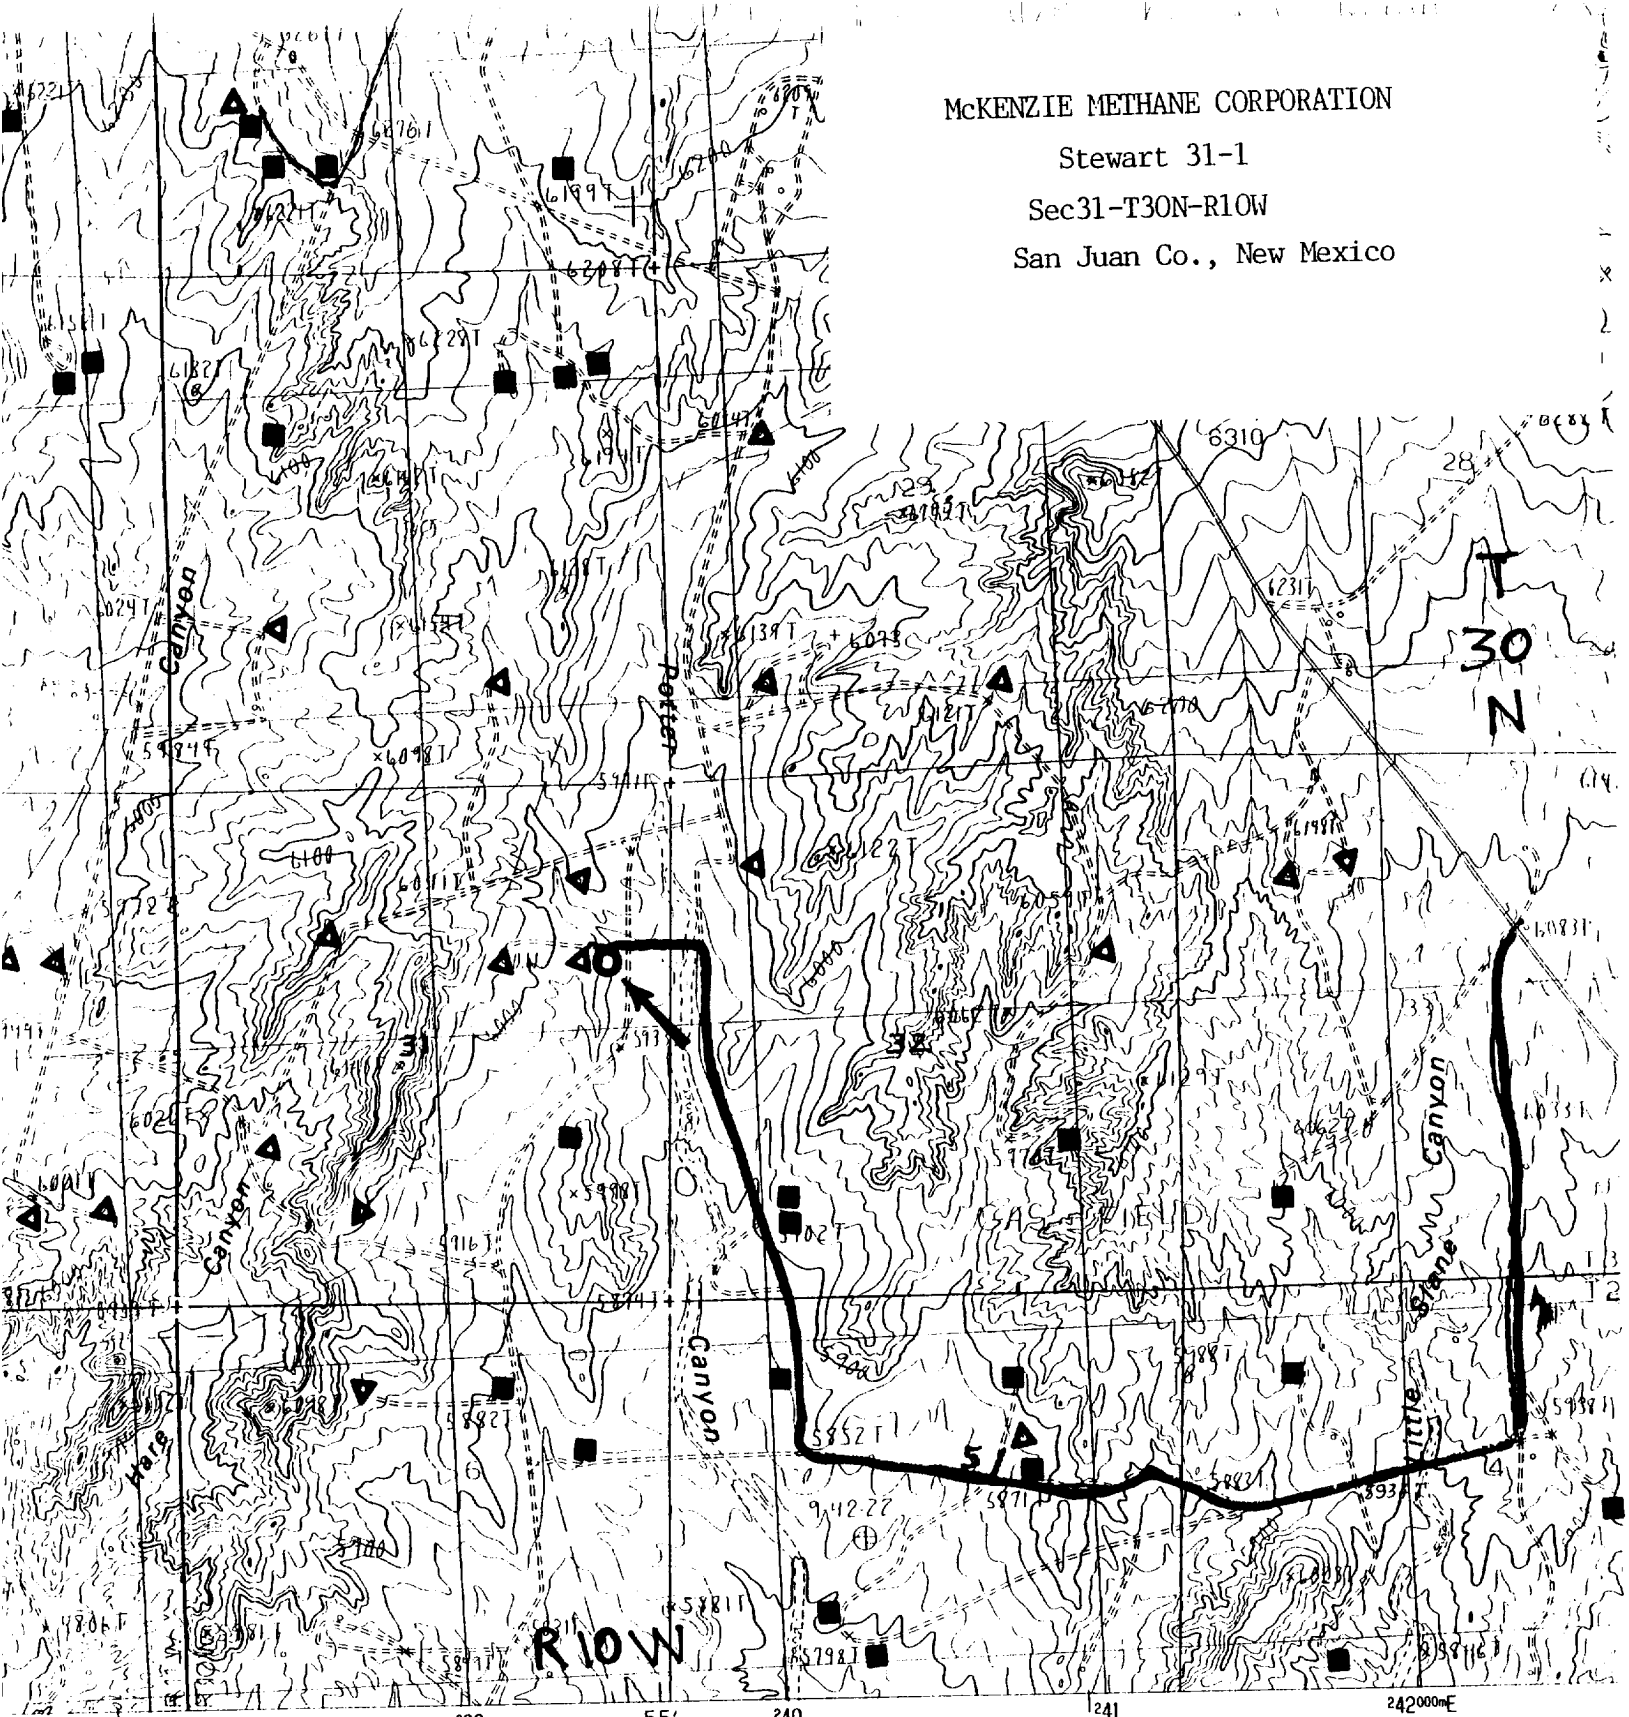

Scale 1:24 000

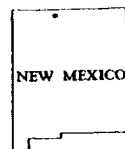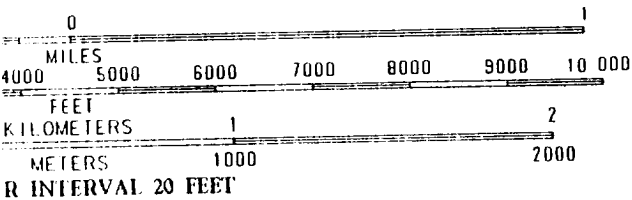

QUADRANGLE LOCATION

1	2	3	1 Adobe Downs Ranch
			2 Cedar Hill
			3 Mount Nebo
4		5	4 Flora Vista
			5 Turley
			6 Horn Canyon
			7 Bloomfield
6	7	8	8 Blanco

Improved Road
Unimproved Road . .
Trail

○ Interstate Route