

UNITED STATES
DEPARTMENT OF THE INTERIOR
BUREAU OF LAND MANAGEMENT

30-045-28454

APPLICATION FOR PERMIT TO DRILL, DEEPEN, OR PLUG BACK

1A. TYPE OF WORK

DRILL ☒

DEEPEN ☐

PLUG BACK ☐

b. TYPE OF WELL

OIL
WELL ☐

GAS
WELL ☒

OTHER

SINGLE
ZONE ☒

MULTIPLE
ZONE ☐

2. NAME OF OPERATOR

CNG Development Company

3. ADDRESS OF OPERATOR

P.O. Box 15746, Pittsburgh, PA 15244

4. LOCATION OF WELL (Report location clearly and in accordance with any State requirements.*)

At surface

2430' FEL, 815' FNL

At proposed prod. zone

945 FNL & 1190' FEL Tdm. hole

14. DISTANCE IN MILES AND DIRECTION FROM NEAREST TOWN OR POST OFFICE*

26 miles NE of Aztec, New Mexico

15. DISTANCE FROM PROPOSED*

LOCATION TO NEAREST

PROPERTY OR LEASE LINE, FT.

(Also to nearest drlg. unit line, if any)

2000'

16. NO. OF ACRES IN LEASE

1131'

17. NO. OF ACRES ASSIGNED

TO THIS WELL 270'

18. DISTANCE FROM PROPOSED LOCATION*

TO NEAREST WELL, DRILLING, COMPLETED,

OR APPLIED FOR, ON THIS LEASE, FT.

2850'

19. PROPOSED DEPTH

3539'

20. ROTARY OR CABLE TOOLS

Rotary

21. ELEVATIONS (Show whether DF, RT, GR, etc.)

6770' GR

This action is subject to technical and
procedural review pursuant to 43 CFR 3105.3
and approved pursuant to 43 CFR 3105.4
PROPOSED CASING AND CEMENTING PROGRAM

22. APPROX. DATE WORK WILL START*

July 1, 1990

23.

SIZE OF HOLE	SIZE OF CASING	WEIGHT PER FOOT	SETTING DEPTH	QUANTITY OF CEMENT
12 1/4"	9 5/8"	36#	300'	236 cuft/circulate to surface
8 3/4"	7"	23#	3280'	890 cuft/circulate to surface
6 1/4"	5 1/2"	23#	3139'-3539'	39 cuft/circulate to top of liner

Drill 12 1/4" hole to + 300'. Run surface casing cement to surface. WOC 12 hours. Pressure test to 600 psi/30 mins. Drill @ 8.3/4" hole to 3280' with fresh water mud. No poisonous gases or abnormal pressures are anticipated. Run intermediate casing and cement to surface WOC 12 hours. Pressure test to 1500 psi/30 minutes. Drill a 6 1/4" hole to T.D. using air or air/water combination. Run a mud logging unit while drilling this interval run the production liner. The liner will be cemented if the wells natural flow capacity indicates the need for fracture stimulation.

RECEIVED

NOV 27 1990

OIL CON. DIV.

IN ABOVE SPACE DESCRIBE PROPOSED PROGRAM: If proposal is to deepen or plug back, give data on present productive zone and proposed new productive zone. If proposal is to drill or deepen directionally, give pertinent data on well locations and measured and true vertical depths. Give blowout preventer program, if any.

24.

SIGNED

W.B. Plant Jr

TITLE

Operator Representative

DATE

5/23/90

(This space for Federal or State office use)

PERMIT NO.

APPROVAL DATE

APPROVED BY

TITLE

DATE

CONDITIONS OF APPROVAL, IF ANY:

NOV 23 1990

AREA MANAGER

*See Instructions On Reverse Side

Title 18 U.S.C. Section 1001, makes it a crime for any person knowingly and willfully to make to any department or agency of the United States any false, fictitious or fraudulent statements or representations as to any matter within its jurisdiction.

Submit to Appropriate
District Office
State Lease - 4 copies
Fee Lease - 3 copies

State of New Mexico
Energy, Minerals and Natural Resources Department

Form C-102
Revised 1-1-89

OIL CONSERVATION DIVISION

P.O. Box 2088
Santa Fe, New Mexico 87504-2088

DISTRICT I
P.O. Box 1980, Hobbs, NM 88240

DISTRICT II
P.O. Drawer DD, Artesia, NM 88210


DISTRICT III
1000 Rio Brazos Rd., Aztec, NM 87410

WELL LOCATION AND ACREAGE DEDICATION PLAT

All Distances must be from the outer boundaries of the section

Operator C.N.G. DEVELOPMENT CO.		Lease GRASSY CANYON		Well No. 3
Unit Letter B	Section 31	Township T.32 N.	Range R.7 W.	County SAN JUAN COUNTY
Actual Footage Location of Well: 815 feet from the NORTH line and 2430 feet from the EAST line				
Ground level Elev. 6770	Producing Formation Fruitland	Pool Basin Fruitland Coal	Dedicated Acreage: 301.82 Acres	

1. Outline the acreage dedicated to the subject well by colored pencil or hachure marks on the plat below.
2. If more than one lease is dedicated to the well, outline each and identify the ownership thereof (both as to working interest and royalty).
3. If more than one lease of different ownership is dedicated to the well, have the interest of all owners been consolidated by communitization, unitization, force-pooling, etc.?
☐ Yes ☐ No If answer is "yes" type of consolidation _____
If answer is "no" list the owners and tract descriptions which have actually been consolidated. (Use reverse side of this form if necessary.)
No allowable will be assigned to the well until all interests have been consolidated (by communitization, unitization, forced-pooling, or otherwise) or until a non-standard unit, eliminating such interest, has been approved by the Division.

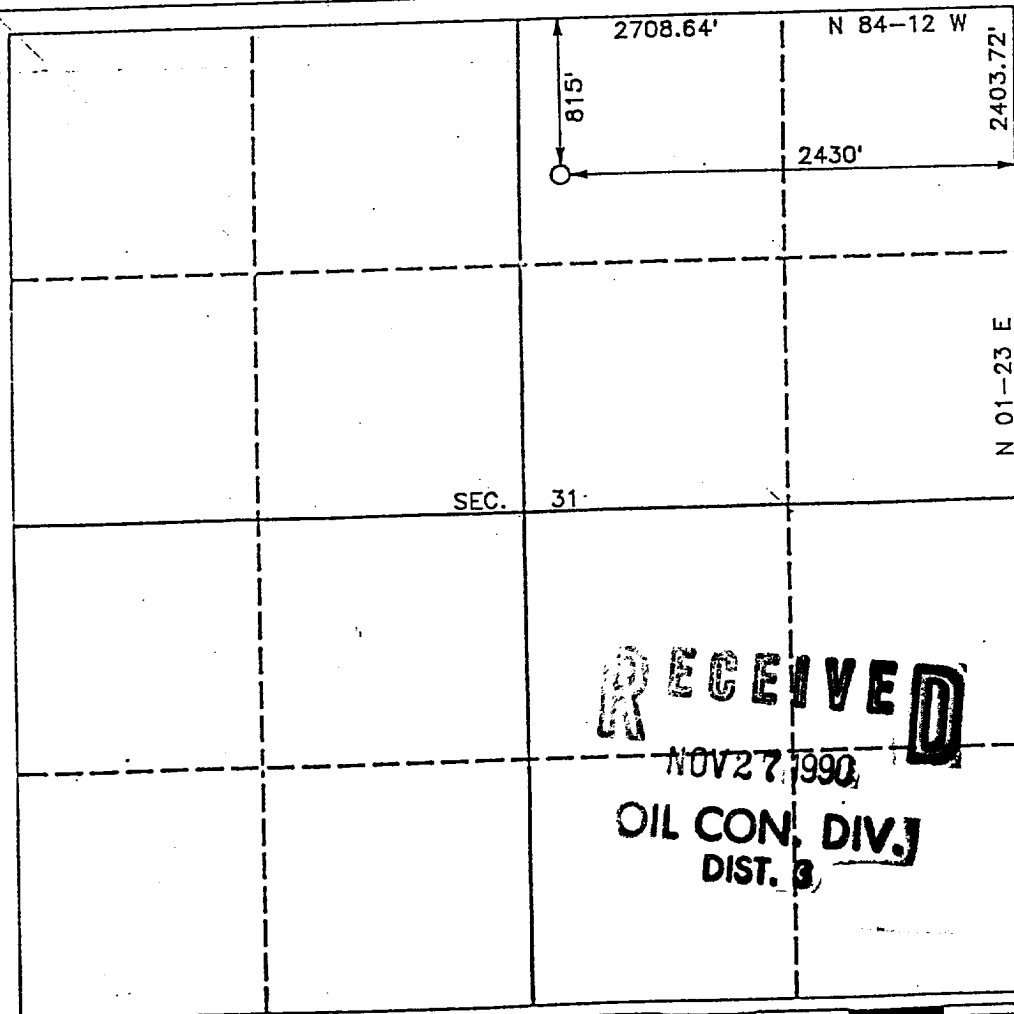

OPERATOR CERTIFICATION

I hereby certify that the information contained herein is true and complete to the best of my knowledge and belief.

Signature
W.B. Martin Jr.
Printed Name
W.B. Martin Jr.
Position
Operator Representative
Company
C.N.G. Development Co.
Date
10/26/90

SURVEYOR CERTIFICATION

I hereby certify that the well location shown on this plat was plotted from field notes of actual surveys made by me or under my supervision, and that the same is true and correct to the best of my knowledge and belief.

Date Surveyed
OCTOBER 22, 1990
Signature & Seal of Professional Surveyor
Howard Daggett
Certificate No.
9678

Registered Professional
Land Surveyor

UNITED STATES
DEPARTMENT OF THE INTERIOR
BUREAU OF LAND MANAGEMENT

FORM APPROVED
Budget Bureau No. 1004-0135
Expires: March 31, 1993

SUNDRY NOTICES AND REPORTS ON WELLS

Do not use this form for proposals to drill or to deepen or reentry to a different reservoir.
Use "APPLICATION FOR PERMIT—" for such proposals

SUBMIT IN TRIPLICATE

1. Type of Well
☐ Oil Well ☒ Gas Well ☐ Other

2. Name of Operator

CNG Development Company

3. Address and Telephone No.

P.O. Box 15746 Pittsburgh PA. 15244 (412) 787-4109

4. Location of Well (Footage, Sec., T., R., M., or Survey Description)

634' FSL and 507' FWH Sec 30 T.32.N R.7W.

5. Lease Designation and Serial No.

NM NM 83503

6. If Indian, Allottee or Tribe Name

7. If Unit or CA, Agreement Designation

8. Well Name and No.

GRASSY CANYON #2

9. API Well No.

10. Field and Pool, or Exploratory Area

Basin Fruitland Coal

11. County or Parish, State

SAN JUAN County, N.M.

12. CHECK APPROPRIATE BOX(S) TO INDICATE NATURE OF NOTICE, REPORT, OR OTHER DATA

TYPE OF SUBMISSION

- ☐ Notice of Intent
☐ Subsequent Report
☐ Final Abandonment Notice

TYPE OF ACTION

- ☐ Abandonment
☐ Recompletion
☐ Plugging Back
☐ Casing Repair
☐ Altering Casing
☒ Other Change Casing to Cement Program

- ☐ Change of Plans
☐ New Construction
☐ Non-Routine Fracturing
☐ Water Shut-Off
☐ Conversion to Injection
☐ Dispose Water

(Note: Report results of multiple completion on Well Completion or Recompletion Report and Log form.)

13. Describe Proposed or Completed Operations (Clearly state all pertinent details, and give pertinent dates, including estimated date of starting any proposed work. If well is directionally drilled, give subsurface locations and measured and true vertical depths for all markers and zones pertinent to this work.)*

Proposed:	Size of Hole	Size of Casing	Weight Per Foot	Setting Depth	Cement Volume
	12 1/4"	9 5/8"	K-55 36 #	300'	236 ft ³ - Circulate to surface
	8 3/4"	7"	K-55 23 #	3325'	1090 ft ³ Circulate to surface
	6 1/4"	5 1/2"	P-110 23 #	3301-3701	39 ft ³ - Circulate to top of liner

Note: Increased cement volume will be tail in on intermediate

14. I hereby certify that the foregoing is true and correct

Signed

W.B. Maltz

Title

Operator Representative

Date

4/9/90

(This space for Federal or State office use)

Approved by

Conditions of approval, if any:

Title

Date

CNG Development Company
Grassy Canyon #3
2460' FEL, 795' FNL -
Section 31, T32N - R7W
San Juan County, New Mexico

Field: Basin Fruitland Coal

Elevation: 6770' GL

Geology:

Formation Tops: San Jose - Surface
Ojo Alamo - 2500'
Kirtland - 2690'
Fruitland - 3165'
Intermediate TD - 3240'
Upper Pictured Cliffs - 3540'
Total Depth - 3539'

Logging Program: No logs will be run at Intermediate TD. A one man mud logging unit will be run from Intermediate TD to Total Depth.

Drilling:

Contractor:

Toolpusher:

Operator's Representative:

Mud Program: 0 - 300' : Spud mud of lime and gel.
300' - 3140' : Polymer and water with 5 sack gel sweeps every 500' or less if hole conditions dictate.
3140' - 3240' : Fresh water, low solids mud. Mud wt. - 9.5 to 10.0 ppg, as necessary to control well. 35-40 sec./qt. viscosity. 6-8 cc water loss.

Start mud up 100' above Fruitland.

3240' - 3539' : Air and air/water combination

Material:

Casing Program:

Hole Size	Depth Set	Casing Size	Wt. and Grade
12 1/4"	300'	9 5/8"	36# , K-55
8 3/4"	3240'	7"	23# , K-55
6 1/4"	3139' - 3539'	5 1/2"	23# , P110

Materials: Cont'd

Float Equipment:

- 9 5/8" surface casing - Texas Pattern Guide Shoe. Threadlock guide shoe.
- 7" intermediate casing- Texas Pattern Guide Shoe. Self fill insert float valve run one joint above shoe.
Ten (10) bow spring centralizers. Five run every other joint above shoe and five run across the Ojo Alamo. Thread-lock shoe and float valve.
- 5 1/2" liner - Geyser guide shoe. Threadlock shoe. Right hand rotating, left hand set liner hanger with lead seal ring packoff.

Wellhead Equipment:


9 5/8" x 10" 3000 casing head with 7" automatic slips. 10" 3000 x 6" 3000 tubing head with a 2 7/8" EUE Tubing hanger.

Cement Program:

- 9 5/8" surface casing - 200 sacks (236 cuft) of Clas B w/2% CaCl and 1/4# flocele per sack. 300% excess to circulate to surface. WOC 12 hours. Pressure test to 600 psi for 30 minutes prior to drilling surface shoe.
- 7" intermediate casing- 500 sacks (890 cuft) of 65/35 Class B Pox with 6% gel, 1/4# flocele per sack, by 125 sacks (148 cuft) Class B with 1/4# flocele per sack. 200% excess to circulate to surface. WOC for 12 hours. Run temperature survey after 8 hours if cement does not circulate. Pressure test to 1500 psi/30 minutes prior to drilling shoe.
- 5 1/2" liner - 30 sacks (39 cuft) of Class B with 0.2% retarder, 1% CaCl, 1.3 % fluid loss additive, and 6 1/4# gilsonite per sack. 100% excess to circulate to liner top. Note: cement is optional. Liner may no be cemented if hole conditions dictate.


Miscellaneous:

Operate pipe rams daily and record in tour reports. Operate Blind rams on each trip and record in tour reports. 7" casing rams are to be installed prior to running the production casing. 5 1/2" casing rams are to be installed prior to running the production liner.

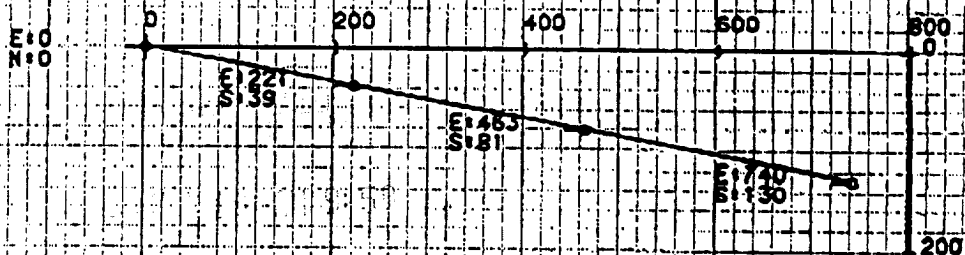

SCALE 1"=200'.

NOTE: COORDINATES RELATIVE TO SLOT

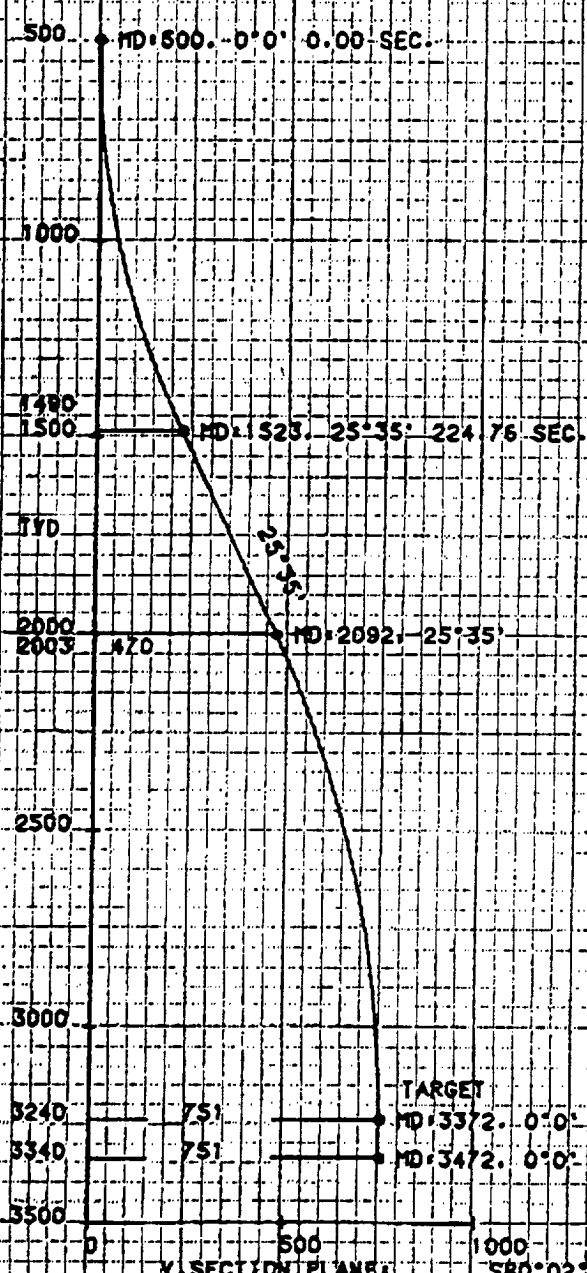

Formation Tops:

Formation	Surface
San Jose	Surface
Ojo Alamo	2500'
Kirtland	2690'
Fruitland	3145'
Intermediate Tuff	3240'
Upper Pictured Cliffs	3500'
TOTAL DEPTH	3529'

SCALE 1"=500FT.

Y-SECTION PLANE: S80°02'E

PROPOSAL: P00590.000

CNG

GRASSY CANYON

SAN JUAN COUNTY, NEW MEXICO

WELL: GRASSY CTN 23

SLOT: 2

UNITED STATES
DEPARTMENT OF THE INTERIOR
BUREAU OF LAND MANAGEMENT

FORM APPROVED
Budget Bureau No. 1004-0135
Expires: March 31, 1993

SUNDRY NOTICES AND REPORTS ON WELLS

Do not use this form for proposals to drill or to deepen or reentry to a different reservoir.
Use "APPLICATION FOR PERMIT—" for such proposals

SUBMIT IN TRIPLICATE

1. Type of Well
☐ Oil Well ☒ Gas Well ☐ Other

2. Name of Operator

CNG Development Company

3. Address and Telephone No.

P.O. Box 15746 Pittsburg PA. 15244 (412) 787-4109

4. Location of Well (Footage, Sec., T., R., M., or Survey Description)

2460' FEL AND 795' FNL Sec. 31 T.32N. R.7W.

5. Lease Designation and Serial No.

NM NM 83503

6. If Indian, Allottee or Tribe Name

7. If Unit or CA, Agreement Designation

8. Well Name and No.

Grassy Canyon #3

9. API Well No.

10. Field and Pool, or Exploratory Area

Basin Fruitland Coal

11. County or Parish, State

SAN JUAN N.M.

12. CHECK APPROPRIATE BOX(s) TO INDICATE NATURE OF NOTICE, REPORT, OR OTHER DATA

TYPE OF SUBMISSION

- ☒ Notice of Intent
☐ Subsequent Report
☐ Final Abandonment Notice

TYPE OF ACTION

- ☐ Abandonment
☐ Recompletion
☐ Plugging Back
☐ Casing Repair
☐ Altering Casing
☐ Other Move Location AND
Directionally Drill
- ☐ Change of Plans
☐ New Construction
☐ Non-Routine Fracturing
☐ Water Shut-Off
☐ Conversion to Injection
☐ Dispose Water

(Note: Report results of multiple completion on Well Completion or Recompletion Report and Log form.)

13. Describe Proposed or Completed Operations (Clearly state all pertinent details, and give pertinent dates, including estimated date of starting any proposed work. If well is directionally drilled, give subsurface locations and measured and true vertical depths for all markers and zones pertinent to this work.)*

Proposed: Move location from 2460' FEL AND 795' FNL Sec. 31 T.32N. R.7W. to 2430' FEL AND 815' FNL Sec. 31 T.32N. R.7W. Due to terrain AND unorthodox protraction unit problems the #3 will be directionally drilled to a subsurface location at 945' FNL AND 1690' FEL Sec. 31 T.32N. R.7W. with a true vertical depth of $\pm$ 3450'

14. I hereby certify that the foregoing is true and correct

Signed A.B. Mark

Title Operator Representative

Date 10/26/90

(This space for Federal or State office use)

Approved by _____
Conditions of approval, if any:


Title _____

Date _____

Title 18 U.S.C. Section 1001, makes it a crime for any person knowingly and willfully to make to any department or agency of the United States any false, fictitious or fraudulent statements or representations as to any matter within its jurisdiction.

*See Instruction on Reverse Side

NMOCD

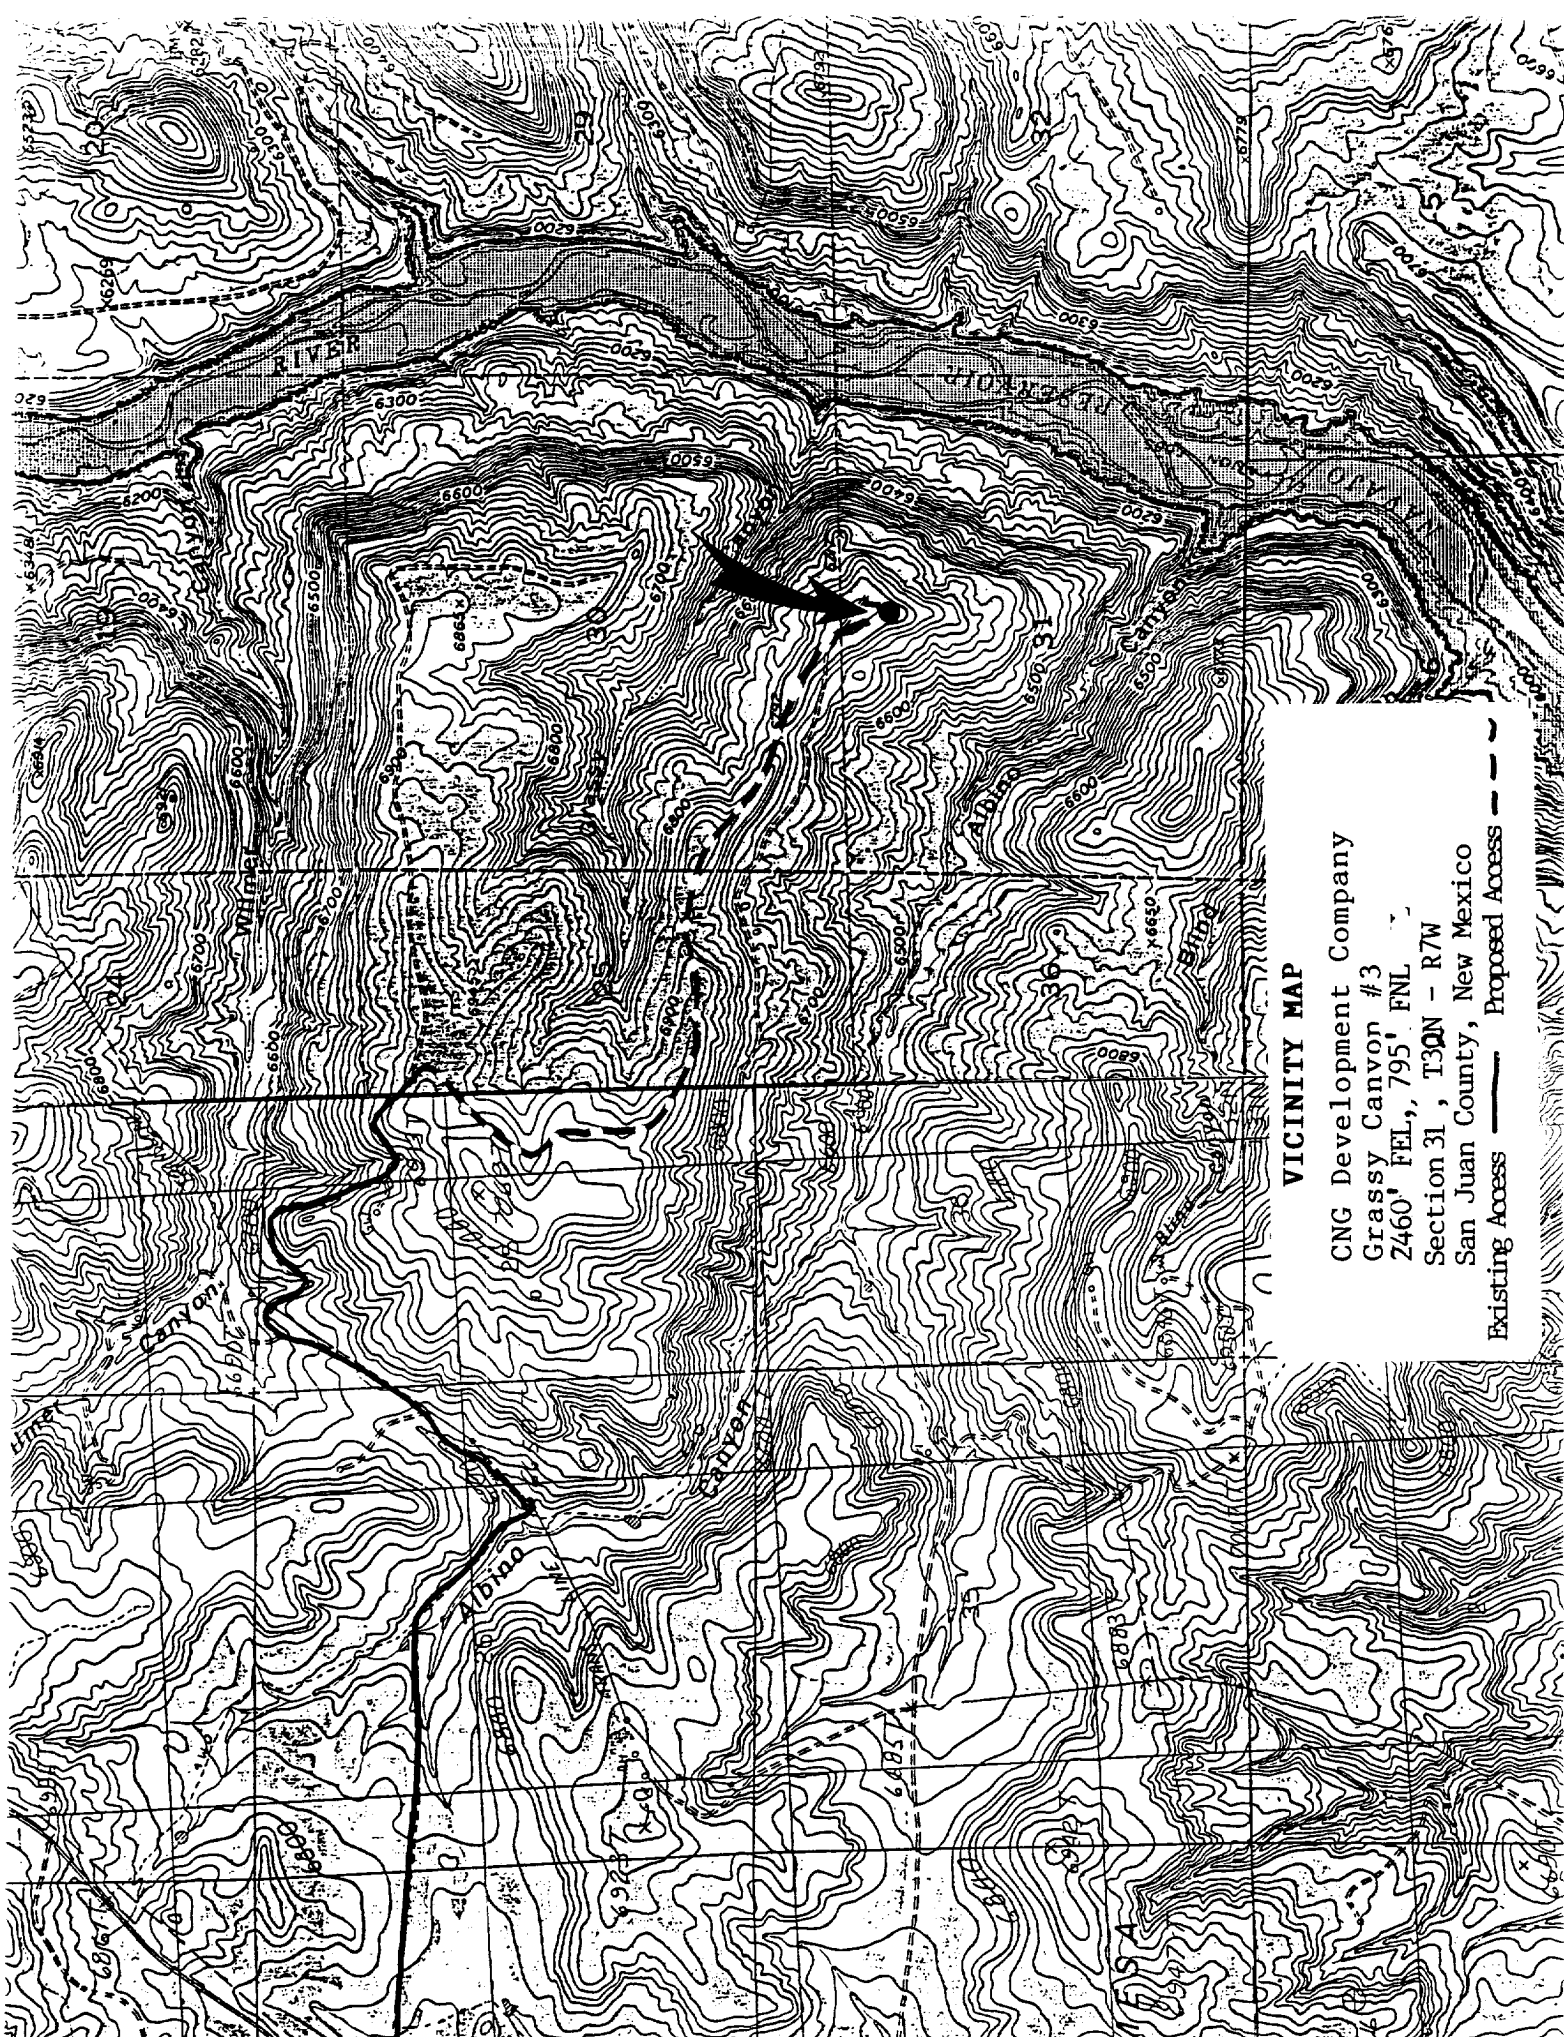

VICINITY MAP

CNG Development Company
Grassy Canyon #3
2460' FEL, 795' FNL
Section 31, T30N - R7W
San Juan County, New Mexico
Existing Access ——— Proposed Access - - -