


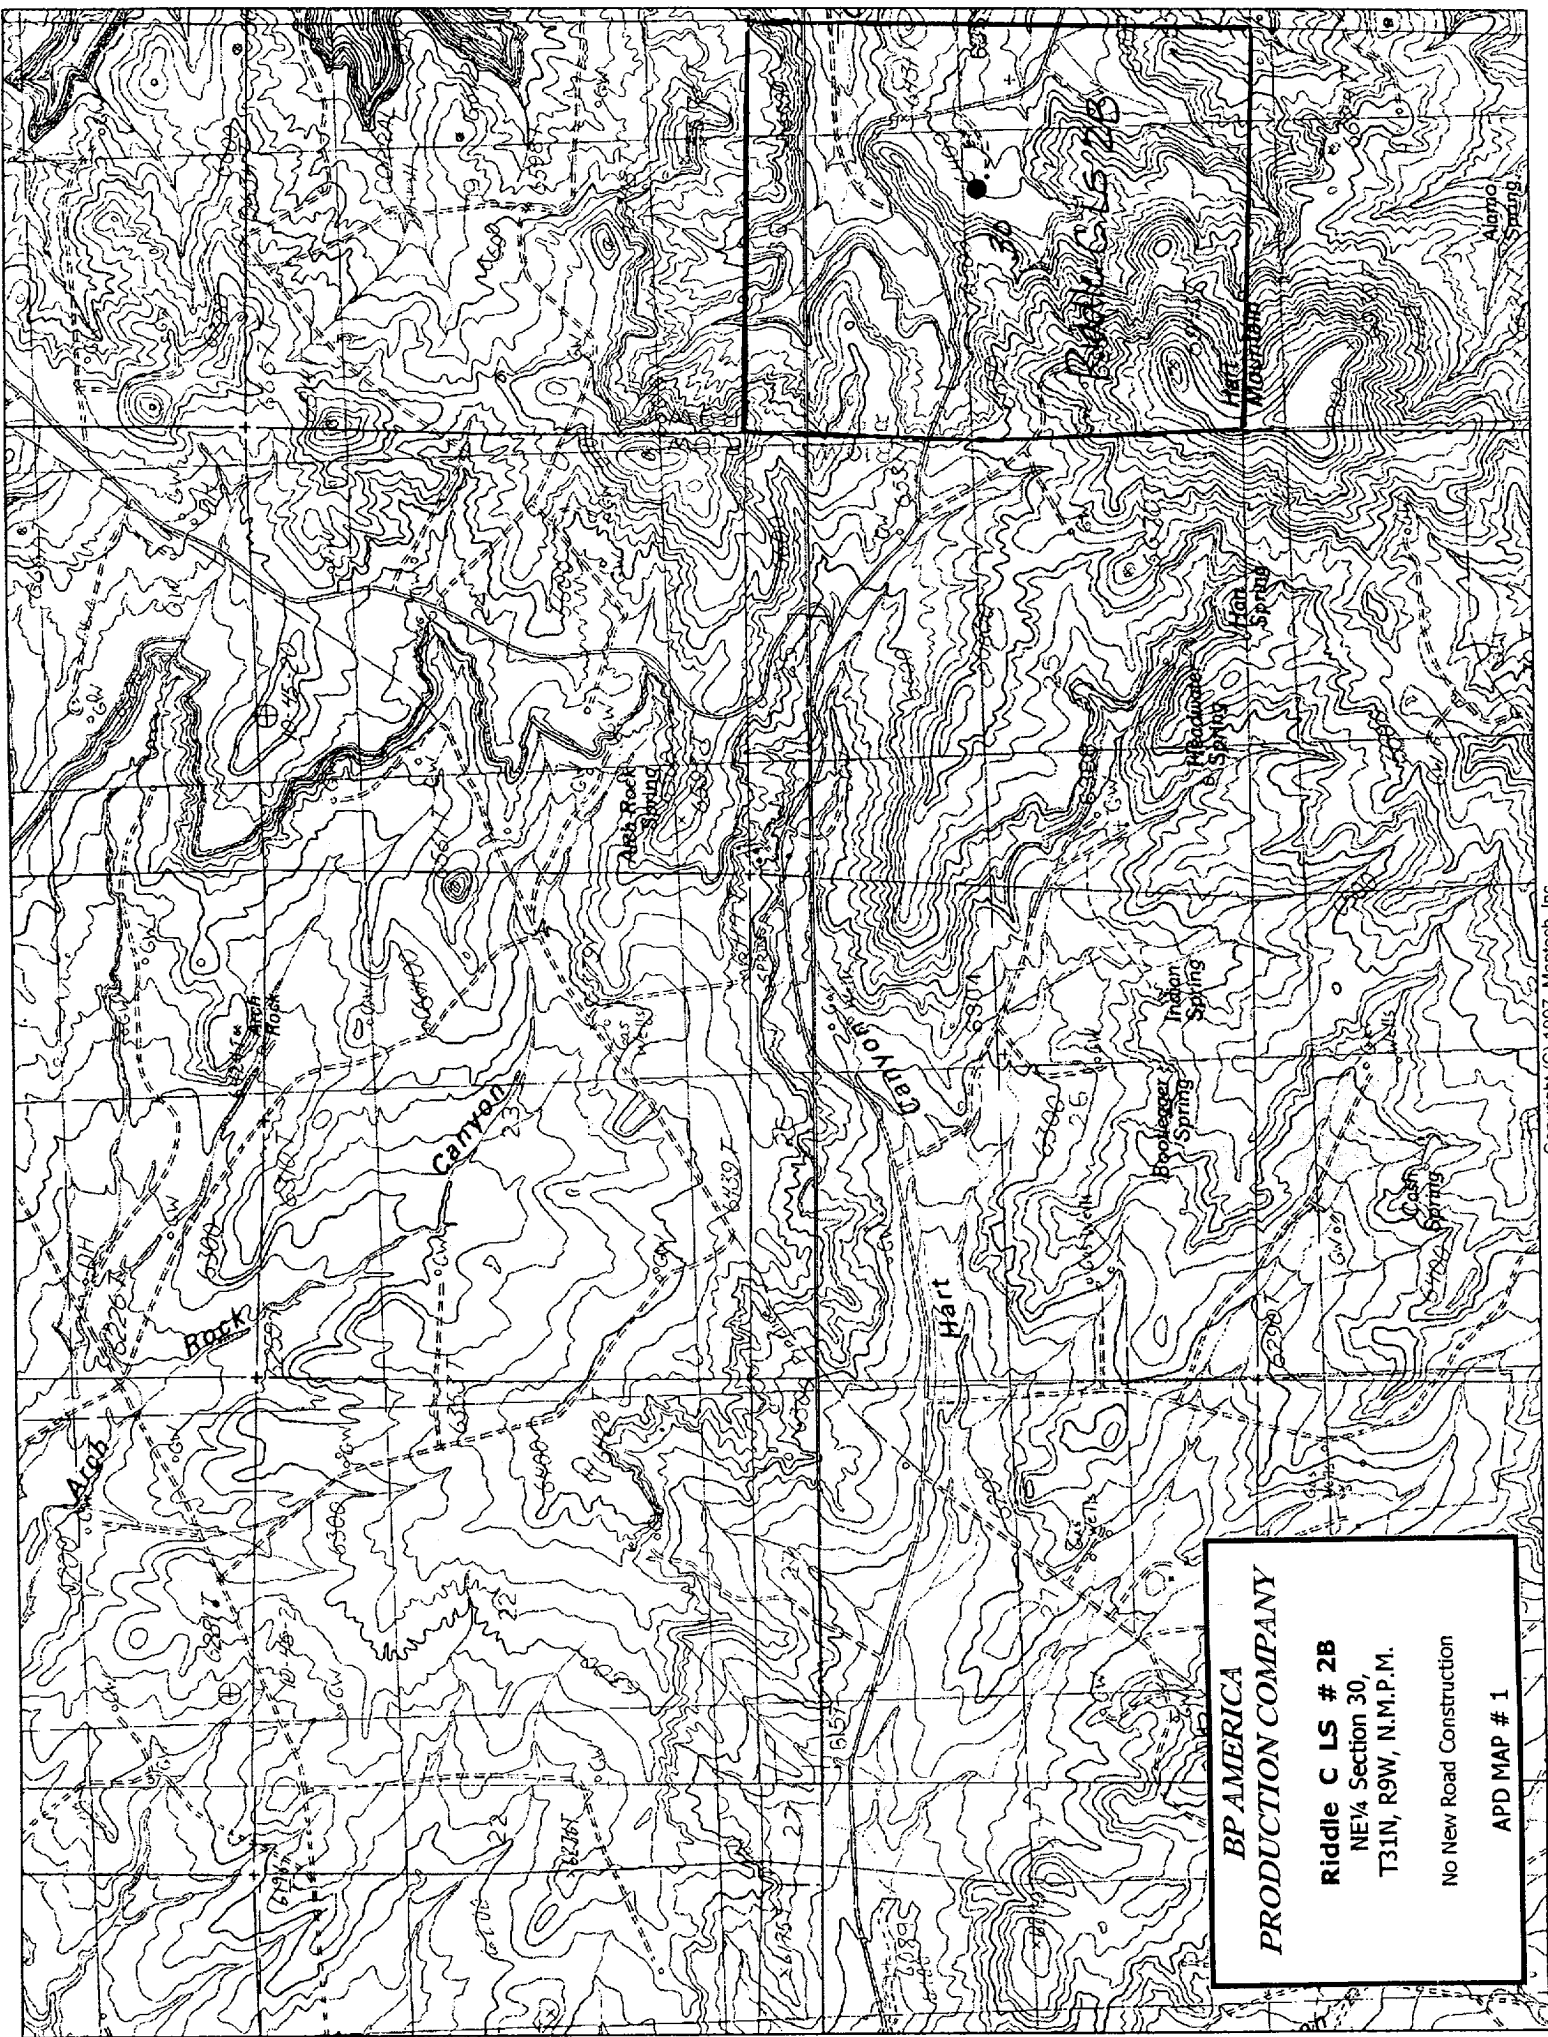

BP AMERICA
PRODUCTION COMPANY

Riddle C LS # 2B
NE 1/4 Section 30,
T31N, R9W, N.M.P.M.

No New Road Construction

APD MAP # 1