



well
file

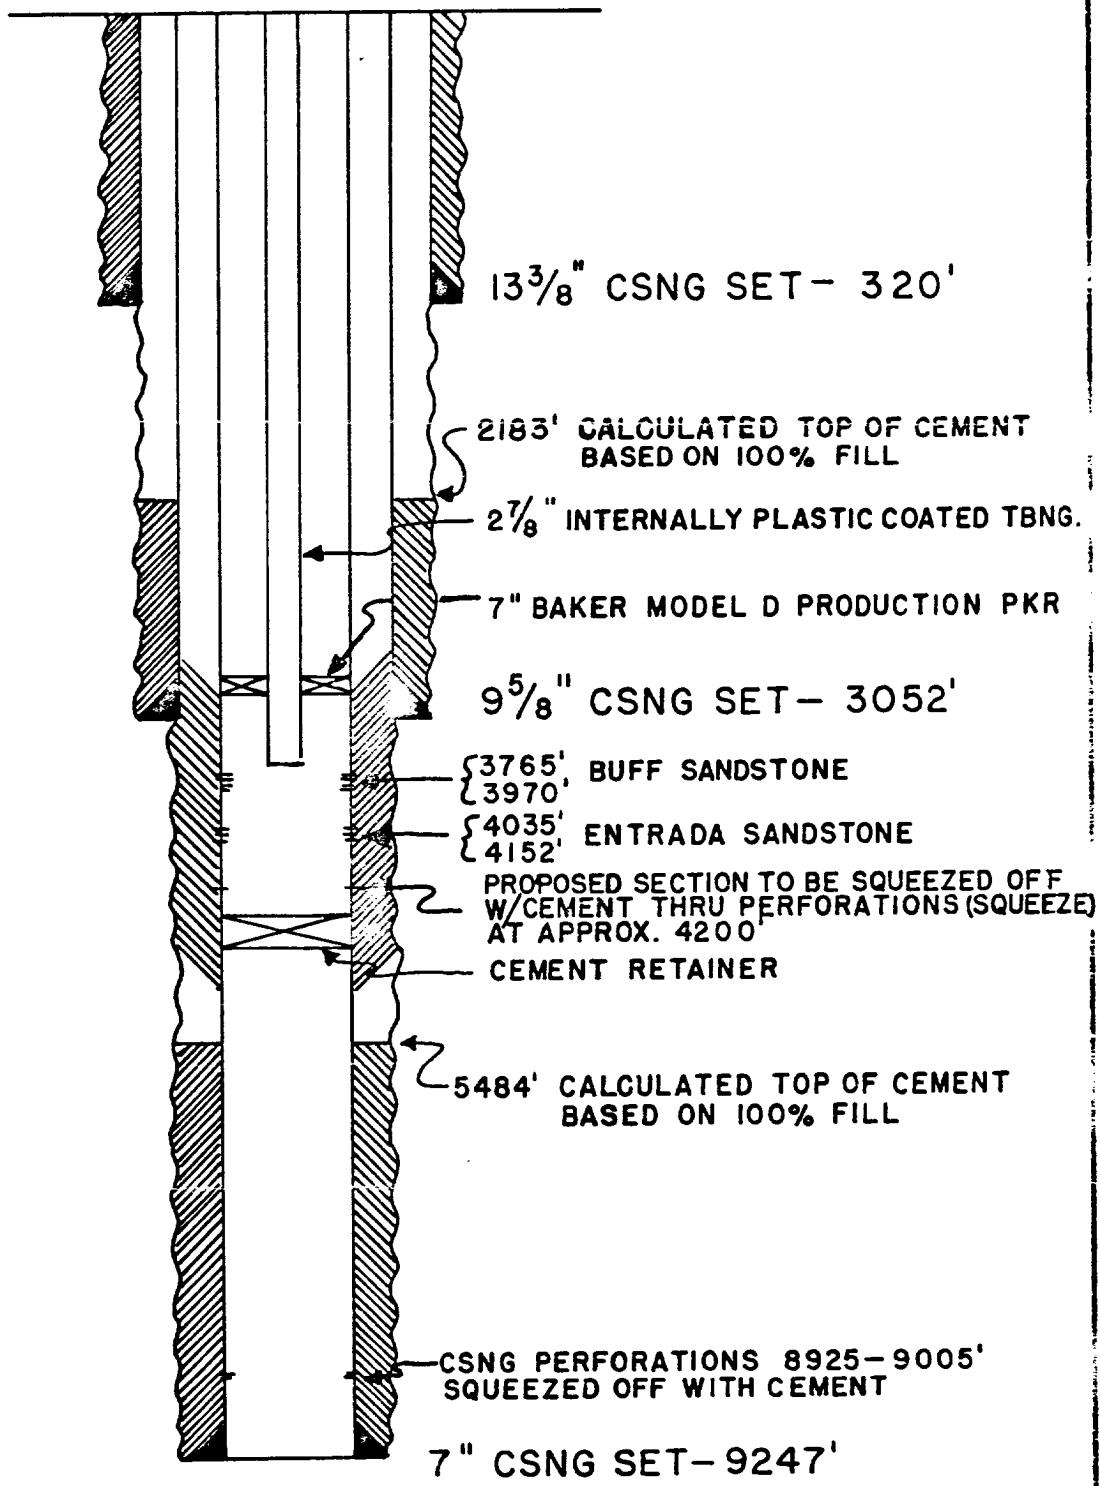

RECEIVED
JUL 2 1976
OIL CON. COM.
DIST 3

REVISED

					ENG. REC.	DATE	<div> El Paso Natural Gas Company PROPOSED DISPOSAL SYSTEM UTE N° 1 SW/4 SEC 11, TWN 32N, RNG 14W SAN JUAN COUNTY, NEW MEXICO</div>	SCALE: NONE	DWG. NO.	REV. AMS
					DRAWN					
					CHECKED					
					CHECKED					
					PROJ. APP.					
PRT.	SEP.	DATE	TO	W.O.	DESIGN					
PRINT RECORD						W.O.				