

District I - (575) 393-6161
1625 N. French Dr., Hobbs, NM 88240

HOBBSCOOD

Energy, Minerals and Natural Resources

District II - (575) 748-1283

811 S. First St., Artesia, NM 88203

District III - (505) 334-6178

1000 Rio Brazos Rd., Aztec, NM 87410

District IV - (505) 476-3460

1220 S. St. Francis Dr., Santa Fe, NM 87505

FEB 02 2015

OIL CONSERVATION DIVISION

1220 South St. Francis Dr.

Santa Fe, NM 87505

RECEIVED

WELL API NO. 30-025-22230 ✓
5. Indicate Type of Lease STATE <input checked="" type="checkbox"/> FEE <input type="checkbox"/>
6. State Oil & Gas Lease No. B935
7. Lease Name or Unit Agreement Name East Eumont Unit ✓
8. Well Number 918 ✓
9. OGRID Number 192463
10. Pool name or Wildcat Eumont Yates TR Qn

SUNDRY NOTICES AND REPORTS ON WELLS
(DO NOT USE THIS FORM FOR PROPOSALS TO DRILL OR TO DEEPEN OR PLUG BACK TO A DIFFERENT RESERVOIR. USE "APPLICATION FOR PERMIT" (FORM C-101) FOR SUCH PROPOSALS.)

1. Type of Well: Oil Well Gas Well Other Injection

2. Name of Operator
OXY USA WTP Limited Partnership

3. Address of Operator
P.O. Box 50250 Midland, TX 79710

4. Well Location
Unit Letter K : 1882 feet from the South line and 1980 feet from the West line
Section 1 Township 20S Range 37E NMPM County Lea

11. Elevation (Show whether DR, RKB, RT, GR, etc.)
3586'

12. Check Appropriate Box to Indicate Nature of Notice, Report or Other Document

NOTICE OF INTENTION TO:

- PERFORM REMEDIAL WORK
- TEMPORARILY ABANDON
- PULL OR ALTER CASING
- DOWNHOLE COMMINGLE
- CLOSED-LOOP SYSTEM
- OTHER:
- PLUG AND ABANDON
- CHANGE PLANS
- MULTIPLE COMPL

- REM
- COM
- CASIN
- CSNG
- OTHER: TA
- E-PERMITTING
- P&A R
- INT to P&A P.M.
- CHG Loc
- SING

13. Describe proposed or completed operations. (Clearly state all pertinent details, and give pertinent dates, including estimated date of starting any proposed work). SEE RULE 19.15.7.14 NMAC. For Multiple Completions: Attach wellbore diagram of proposed completion or recompletion.

TD-3900' PB-3730' Perfs-3781-3863' CIBP-3730'
7-5/8" 24# csg @ 369' w/ 200sx, 11" hole, TOC-Surf-Circ
4-1/2" 9.5# csg @ 3898' w/ 550sx, 6-3/4" hole, TOC-Surf-Circ

1. RIH & tag CIBP @ 3730', M&P 25sx cmt to 3530'
2. M&P 25sx cmt @ 2950-2750' WOC-Tag
3. M&P 25sx cmt @ 1600-1400' WOC-Tag
4. M&P 40sx cmt @ 419' to surface

10# MLF between plugs
Above ground steel tanks will be utilized

The Oil Conservation Division
MUST BE NOTIFIED 24 Hours
Prior to the beginning of operations

VERIFY CMT TO SURFACE AFTER WELLHEAD CUTOFF.

Spud Date:

[Empty box for Spud Date]

Rig Release Date:

[Empty box for Rig Release Date]

I hereby certify that the information above is true and complete to the best of my knowledge and belief.

SIGNATURE

David Stewart

TITLE

Sr. Regulatory Advisor

DATE

1/28/15

Type or print name

David Stewart

E-mail address:

david.stewart@oxy.com

PHONE:

432-685-5717

For State Use Only

APPROVED BY:

Marys Brown

TITLE

Dist. Supervisor

DATE

2/2/2015

Conditions of Approval (if any):

OIL CONSERVATION DIVISION - Hobbs office Must Be Notified
24 hours prior to the beginning of Plugging Operations.

FEB 03 2015

OXY USA WTP LP - Proposed
East Eumont Unit #918
API No. 30-025-22230

40sx @ 419'-Surface


25sx @ 1600-1400' WOC-Tag

25sx @ 2950-2750' WOC-Tag

25sx @ 3730-3530'

CIBP @ 3730'

PB-3897'

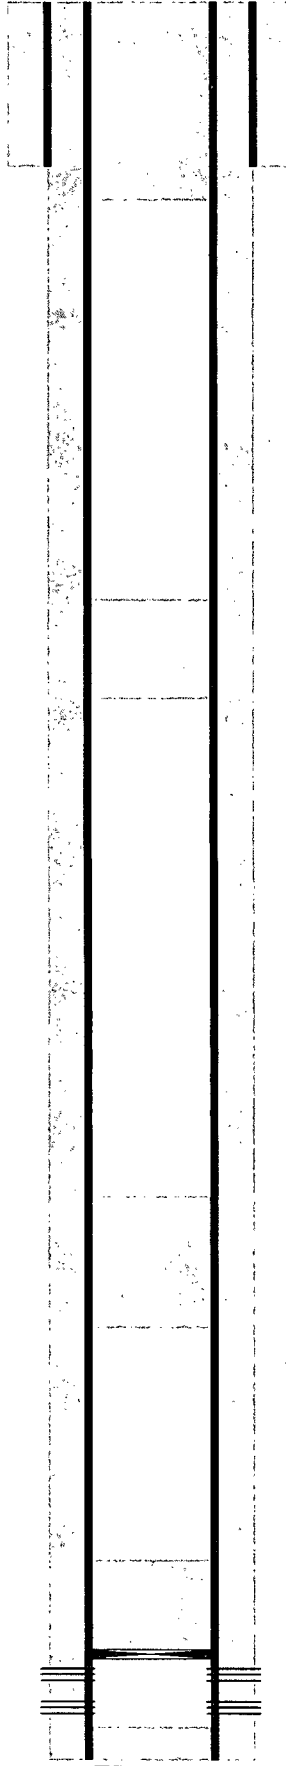

11" hole @ 369'
7-5/8" csg @ 369'
w/ 200sx-TOC-Surf-Circ


6-3/4" hole @ 3900'
4-1/2" csg @ 3898'
w/ 550sx-TOC-Surf-Circ

Perfs @ 3781-3863'

TD-3900'

OXY USA WTP LP - Current
East Eumont Unit #918
API No. 30-025-22230

11" hole @ 369'
7-5/8" csg @ 369'
w/ 200sx-TOC-Surf-Circ

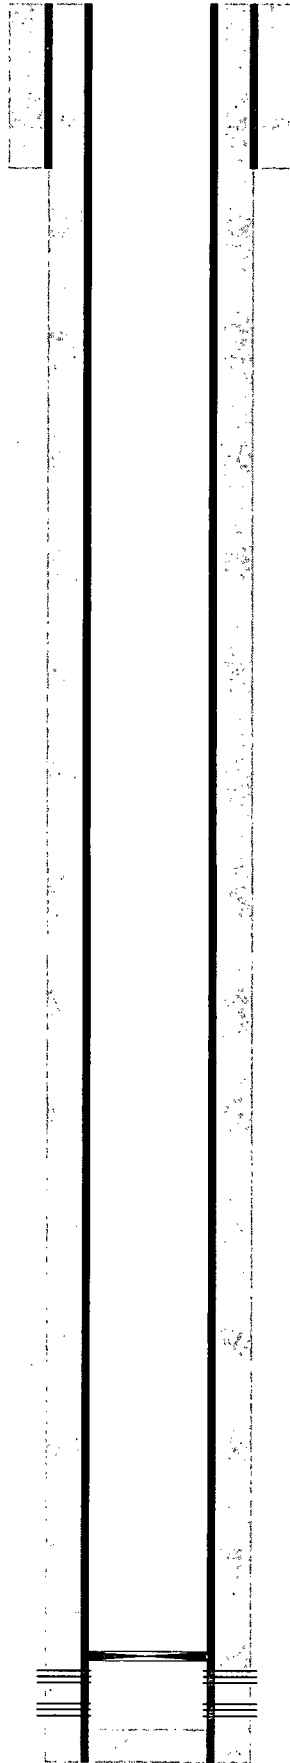

6-3/4" hole @ 3900'
4-1/2" csg @ 3898'
w/ 550sx-TOC-Surf-Circ

CIBP @ 3730'

Perfs @ 3781-3863'

PB-3897'

TD-3900'