

Submit 3 Copies to Appropriate District Office

State of New Mexico Energy, Minerals and Natural Resources Department

Form C-103 Revised 1-1-89

DISTRICT I P.O. Box 1980, Hobbs, NM 88240

OIL CONSERVATION DIVISION 2040 Pacheco St. Santa Fe, NM 87505

DISTRICT II P.O. Drawer DD, Artesia, NM 88210

DISTRICT III 1000 Rio Brazos Rd., Aztec, NM 87410

WELL API NO. 30-025-07681

Indicate Type of Lease STATE [ ] FEE [X]

State Oil & Gas Lease No.

SUNDRY NOTICES AND REPORTS ON WELLS (DO NOT USE THIS FORM FOR PROPOSALS TO DRILL OR TO DEEPEN OR PLUG BACK TO A DIFFERENT RESERVOIR. USE "APPLICATION FOR PERMIT" (FORM C-101) FOR SUCH PROPOSALS.)

Lease Name or Unit Agreement Name South Hobbs (G/SA) Unit

Type of Well: OIL WELL [ ] GAS WELL [ ] OTHER Injector

Name of Operator Occidental Permian LTD

Well No. 78

Address of Operator 1017 W. Stanolind Rd. Hobbs, New Mexico

Pool name or Wildcat Hobbs (G/SA)

Well Location Unit Letter G 1980 Feet From The North Line and 2310 Feet From The East Line Section 10 Township 19-S Range 38-E NMPM Lea County

Elevation (Show whether DF, RKB, RT, GR, etc.) 3611' DF

Check Appropriate Box to Indicate Nature of Notice, Report, or Other Data

NOTICE OF INTENTION TO:

PERFORM REMEDIAL WORK [ ] PLUG AND ABANDON [X] TEMPORARILY ABANDON [ ] CHANGE PLANS [ ] PULL OR ALTER CASING [ ] OTHER: [ ]

SUBSEQUENT REPORT OF:

REMEDIAL WORK [ ] ALTERING CASING [ ] COMMENCE DRILLING OPNS. [ ] PLUG AND ANBANDONMENT [ ] CASING TEST AND CEMENT JOB [ ] OTHER: [ ]


Describe Proposed or Completed Operations (Clearly state all pertinent details, and give pertinent dates, including estimated date of starting any proposed work) SEE RULE 1103.

Packer Depth 3990'

Set CIBP @ 3985' Circ. well w/ M.L.F. Spot 20 sks of cement @ 3985'-3875' Spot 25 sks of cement 2680'-2580' Spot 35 sks of cement 1701'-1500' WOC & Tag Spot 25 sks of cement @ 270'-surface

Cut off wellhead and anchors 3' BGL Cap well Install dry hole marker

THE COMMISSION MUST BE NOTIFIED 24 HOURS PRIOR TO THE BEGINNING OF PLUGGING OPERATIONS FOR THE C-103 TO BE APPROVED.

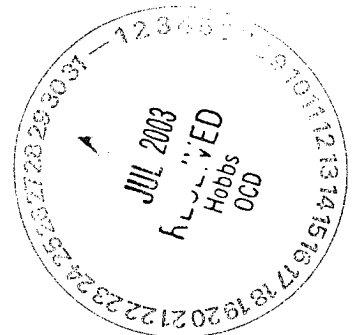

I hereby certify that the information above is true and complete to the best of my knowledge and belief.

SIGNATURE [Signature] TITLE Agent DATE 07-28-03

TYPE OR PRINT NAME Jack Shelton TELEPHONE NO. 915-523-5155

(This space for State Use)

OC FIELD REPRESENTATIVE II/STAFF MANAGER

APPROVED BY [Signature] TITLE DATE JUL 31 2003

CONDITIONS OF APPROVAL, IF ANY:



# Amoco Production Company

## ENGINEERING CHART

SHEET NO. \_\_\_\_\_ OF \_\_\_\_\_

FILE \_\_\_\_\_

APPN \_\_\_\_\_

DATE 5-10-84

BY \_\_\_\_\_

SUBJECT South Hobbs Unit No. 78


Hobbs - Grayburg San Andres

Location: 1980' FNL x 2310' FEL, Unit 6, Section 10, T19S, R38E  
Lea County, New Mexico

Floc No: 92444010

Elevation: 3611' DF

Formerly: Thorp R/A 'C' No. 309

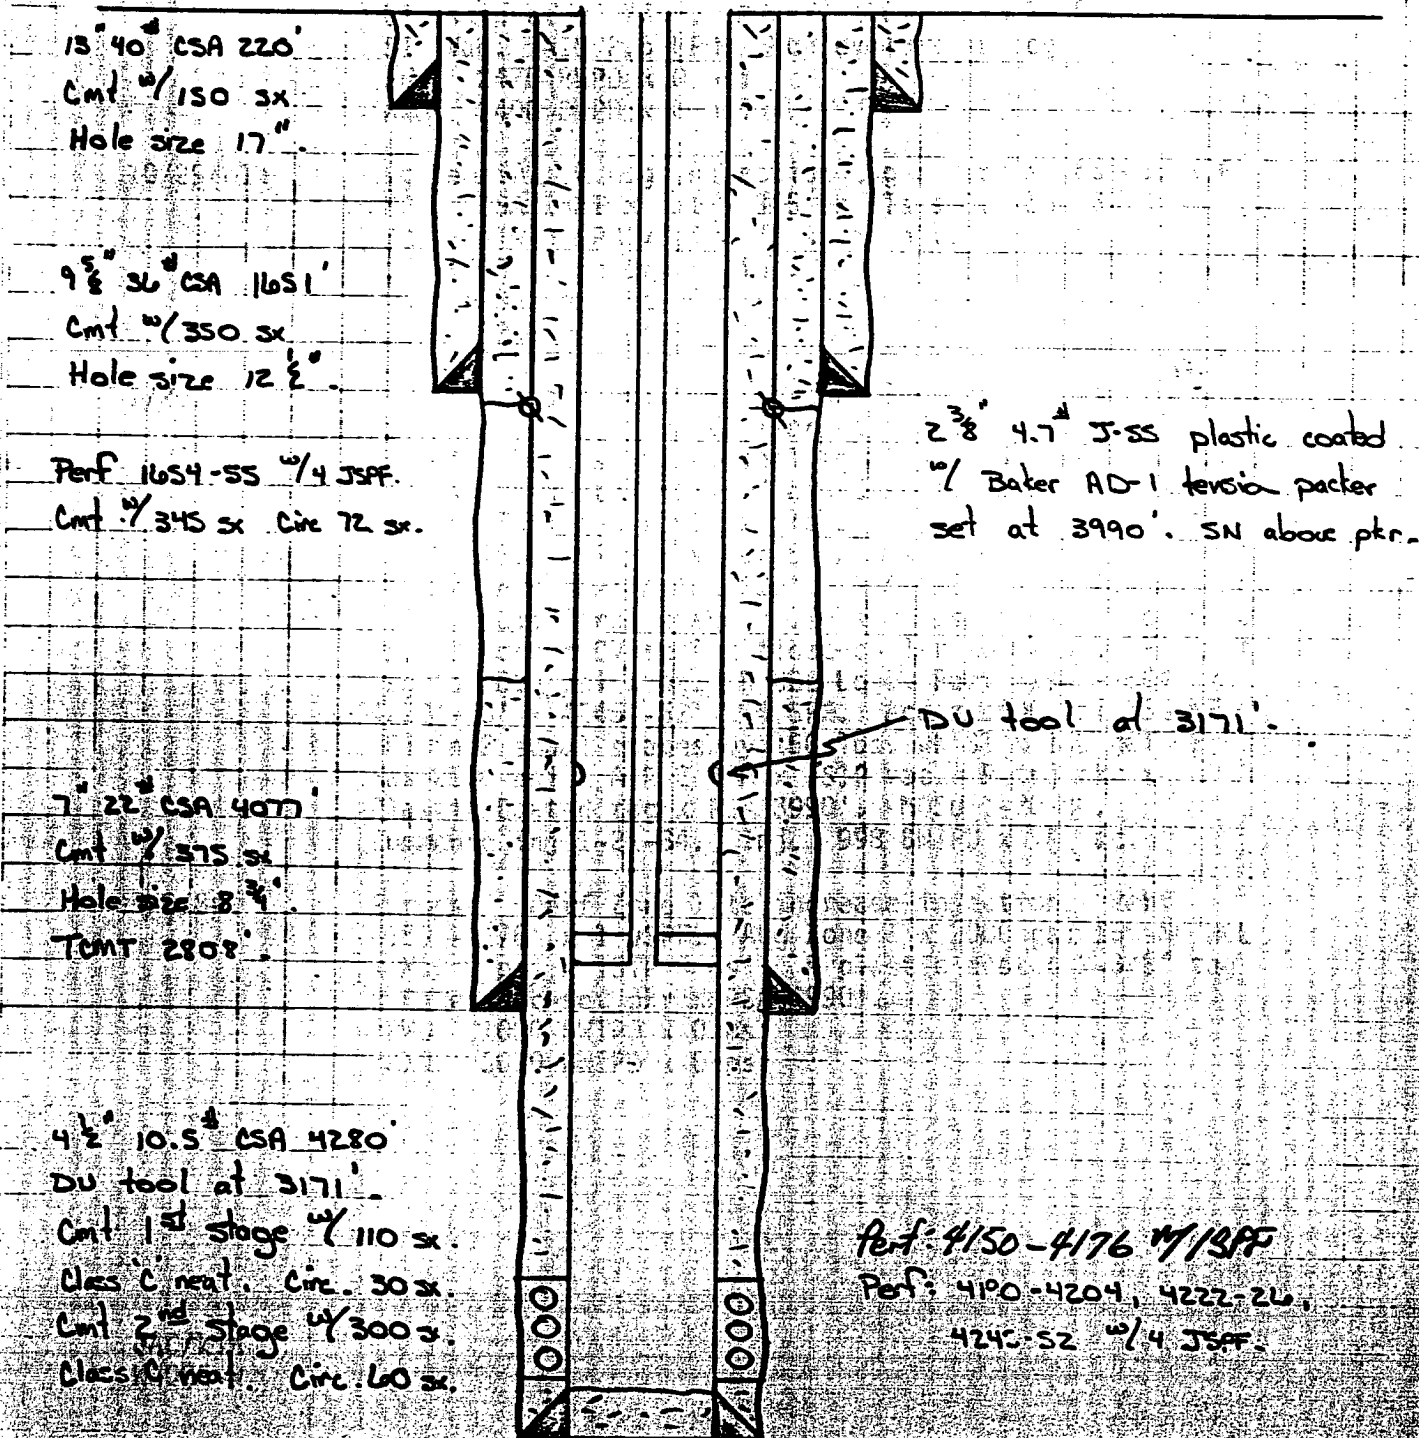

TD 4280  
DATE 5/10/84