

NEW MEXICO OIL CONSERVATION COMMISSION

SANTA FE, NEW MEXICO

7-3-58

APPLICATION FOR DUAL COMPLETION

Field Name		Undesignated Atoka Undesignated Pennsylvanian (Morrow)		County	Lea	Date	August 22, 1961
Operator		TEXACO Inc.		Lease	State of New Mexico "CH"	Well No.	1
Location of Well	Unit	Section	Township	Range			
	0	31	20-S	33-E			

1. Has the New Mexico Oil Conservation Commission heretofore authorized the dual completion of a well in these same pools or in the same zones within one mile of the subject well? YES X NO _____
2. If answer is yes, identify one such instance: Order No. R-1664; Operator, Lease, and Well No.:
TEXACO Inc. State of New Mexico "CH" Well No. 1, Unit "H", Sec. 36, T-20-S, R-32-E

3. The following facts are submitted:	Upper Zone	Lower Zone
a. Name of reservoir	Atoka	Morrow
b. Top and Bottom of Pay Section (Perforations)	12690-12700	13288-302; 13318-324; 13378-425; 13515-522; 13536-558; 13568-602
c. Type of production (Oil or Gas)	Gas	Gas
d. Method of Production (Flowing or Artificial Lift)	Flowing	Flowing

4. The following are attached. (Please mark YES or NO)

- Yes a. Diagrammatic Sketch of the Dual Completion, showing all casing strings, including size and setting, top of cement, perforated intervals, tubing strings, including diameters and setting depth, location and type of packers and side door chokes, and such other information as may be pertinent.
- Yes b. Plat showing the location of all wells on applicant's lease, all offset wells on offset leases, and the names and addresses of operators of all leases offsetting applicant's lease.
- Yes c. Waivers consenting to such dual completion from each offset operator, or in lieu thereof, evidence that said offset operators have been furnished copies of the application. *
- Yes d. Electrical log of the well or other acceptable log with tops and bottoms of producing zones and intervals of perforation indicated thereon. (If such log is not available at the time application is filed, it shall be submitted as provided by Rule 112-A.)

5. List all offset operators to the lease on which this well is located together with their correct mailing address.

H. L. Brown, 507 Midland Savings and Loan Bldg., Midland, Texas

The William Ridley Wheeler Estate, Ft. Worth Nat'l. Bank Bldg., Ft. Worth,
Texas. Attn: Mr. Frank Hopkins

6. Were all operators listed in Item 5 above notified and furnished a copy of this application? YES X NO _____. If answer is yes, give date of such notification August 22, 1961 (By registered mail)


CERTIFICATE: I, the undersigned, state that I am the Assistant Dist. Supt. of ~~xx~~ TEXACO Inc. (company), and that I am authorized by said company to make this report; and that this report was prepared under my supervision and direction and that the facts stated therein are true, correct and complete to the best of my knowledge.

H. N. Wade

Signature

* Should waivers from all offset operators not accompany an application for administrative approval, the New Mexico Oil Conservation Commission will hold the application for a period of twenty (20) days from date of receipt by the Commission's Santa Fe office. If, after said twenty-day period, no protest nor request for hearing is received by the Santa Fe office, the application will then be processed.

NOTE: If the proposed dual completion will result in an unorthodox well location and/or a non-standard proration unit in either or both of the producing zones, then separate application for approval of the same should be filed simultaneously with this application.

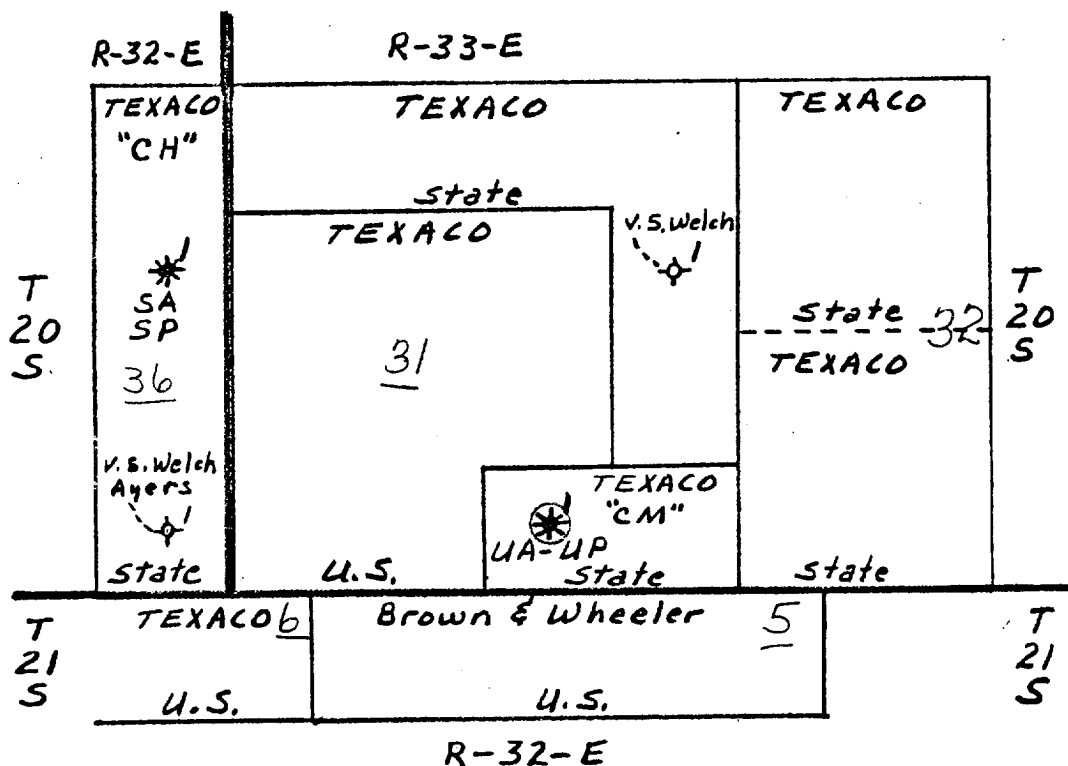

**PLAT OF TEXACO INC. STATE OF NEW MEXICO LEASE
AND OFFSET LEASES**

Lea County, New Mexico

Scale: 1 inch = 2000 feet

LMF

8-21-61


LEGEND

SA-- South Salt Lake Atoka Pool
SP-- South Salt Lake Pennsylvanian Pool
UA-- Undesignated Atoka
UP-- Undesignated Pennsylvanian (Morrow)

OFFSET OPERATORS

H. L. Brown, 507 Midland Savings & Loan
Bldg., Midland, Texas
The William Ridley Wheeler Estate
Fort Worth Natl. Bank Bldg.
Fort Worth, Texas
Attn: Mr. Frank Hopkins

DIAGRAMATIC SKETCH OF DUAL COMPLETION INSTALLATION

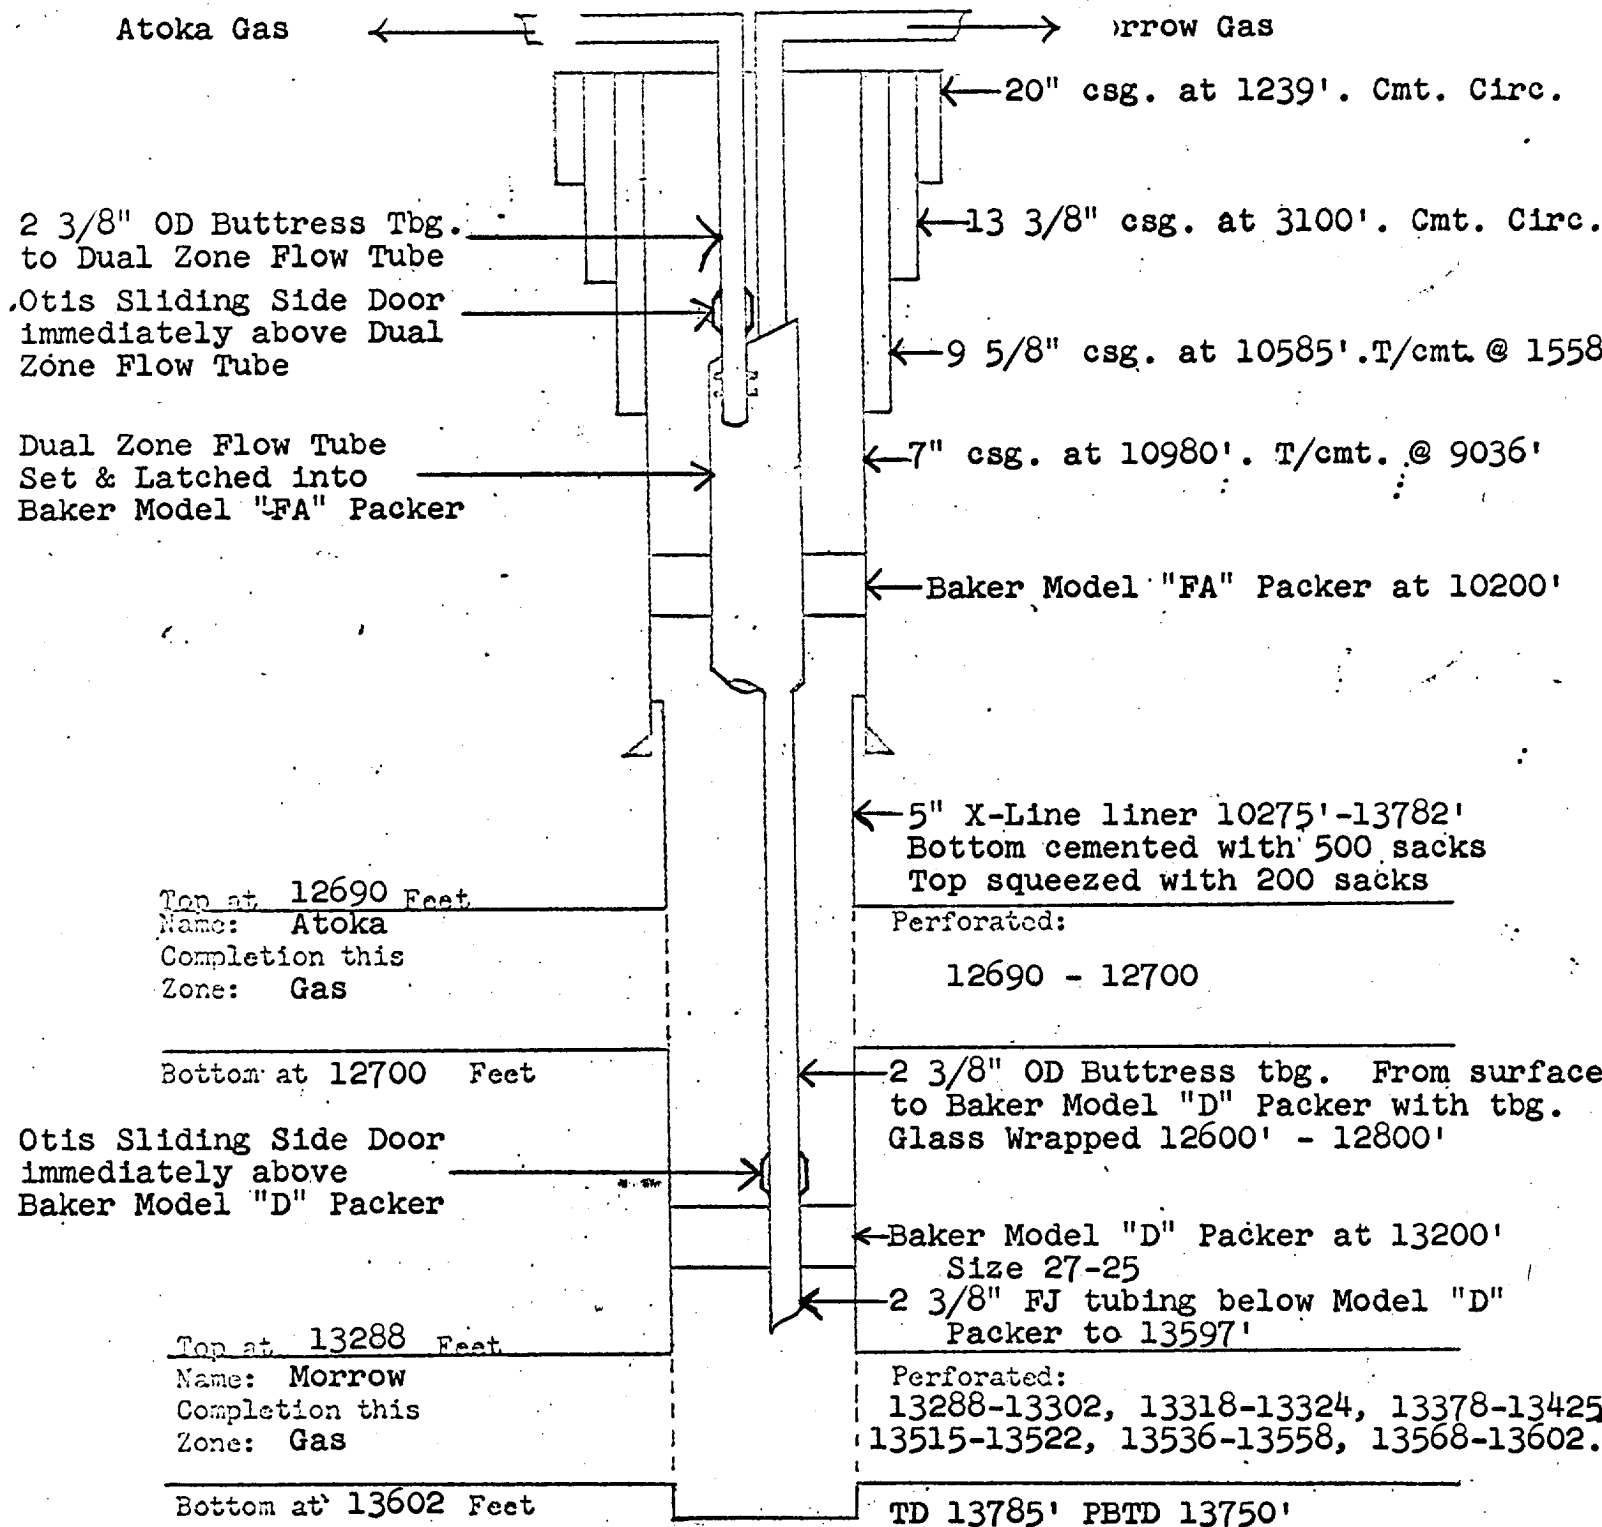

COMPANY: TEXACO Inc.
LEASE: State of New Mexico "CM" Well No. 1
FIELD: Undesignated Atoka and Pennsylvanian (Morrow)
DATE: August 22, 1961