


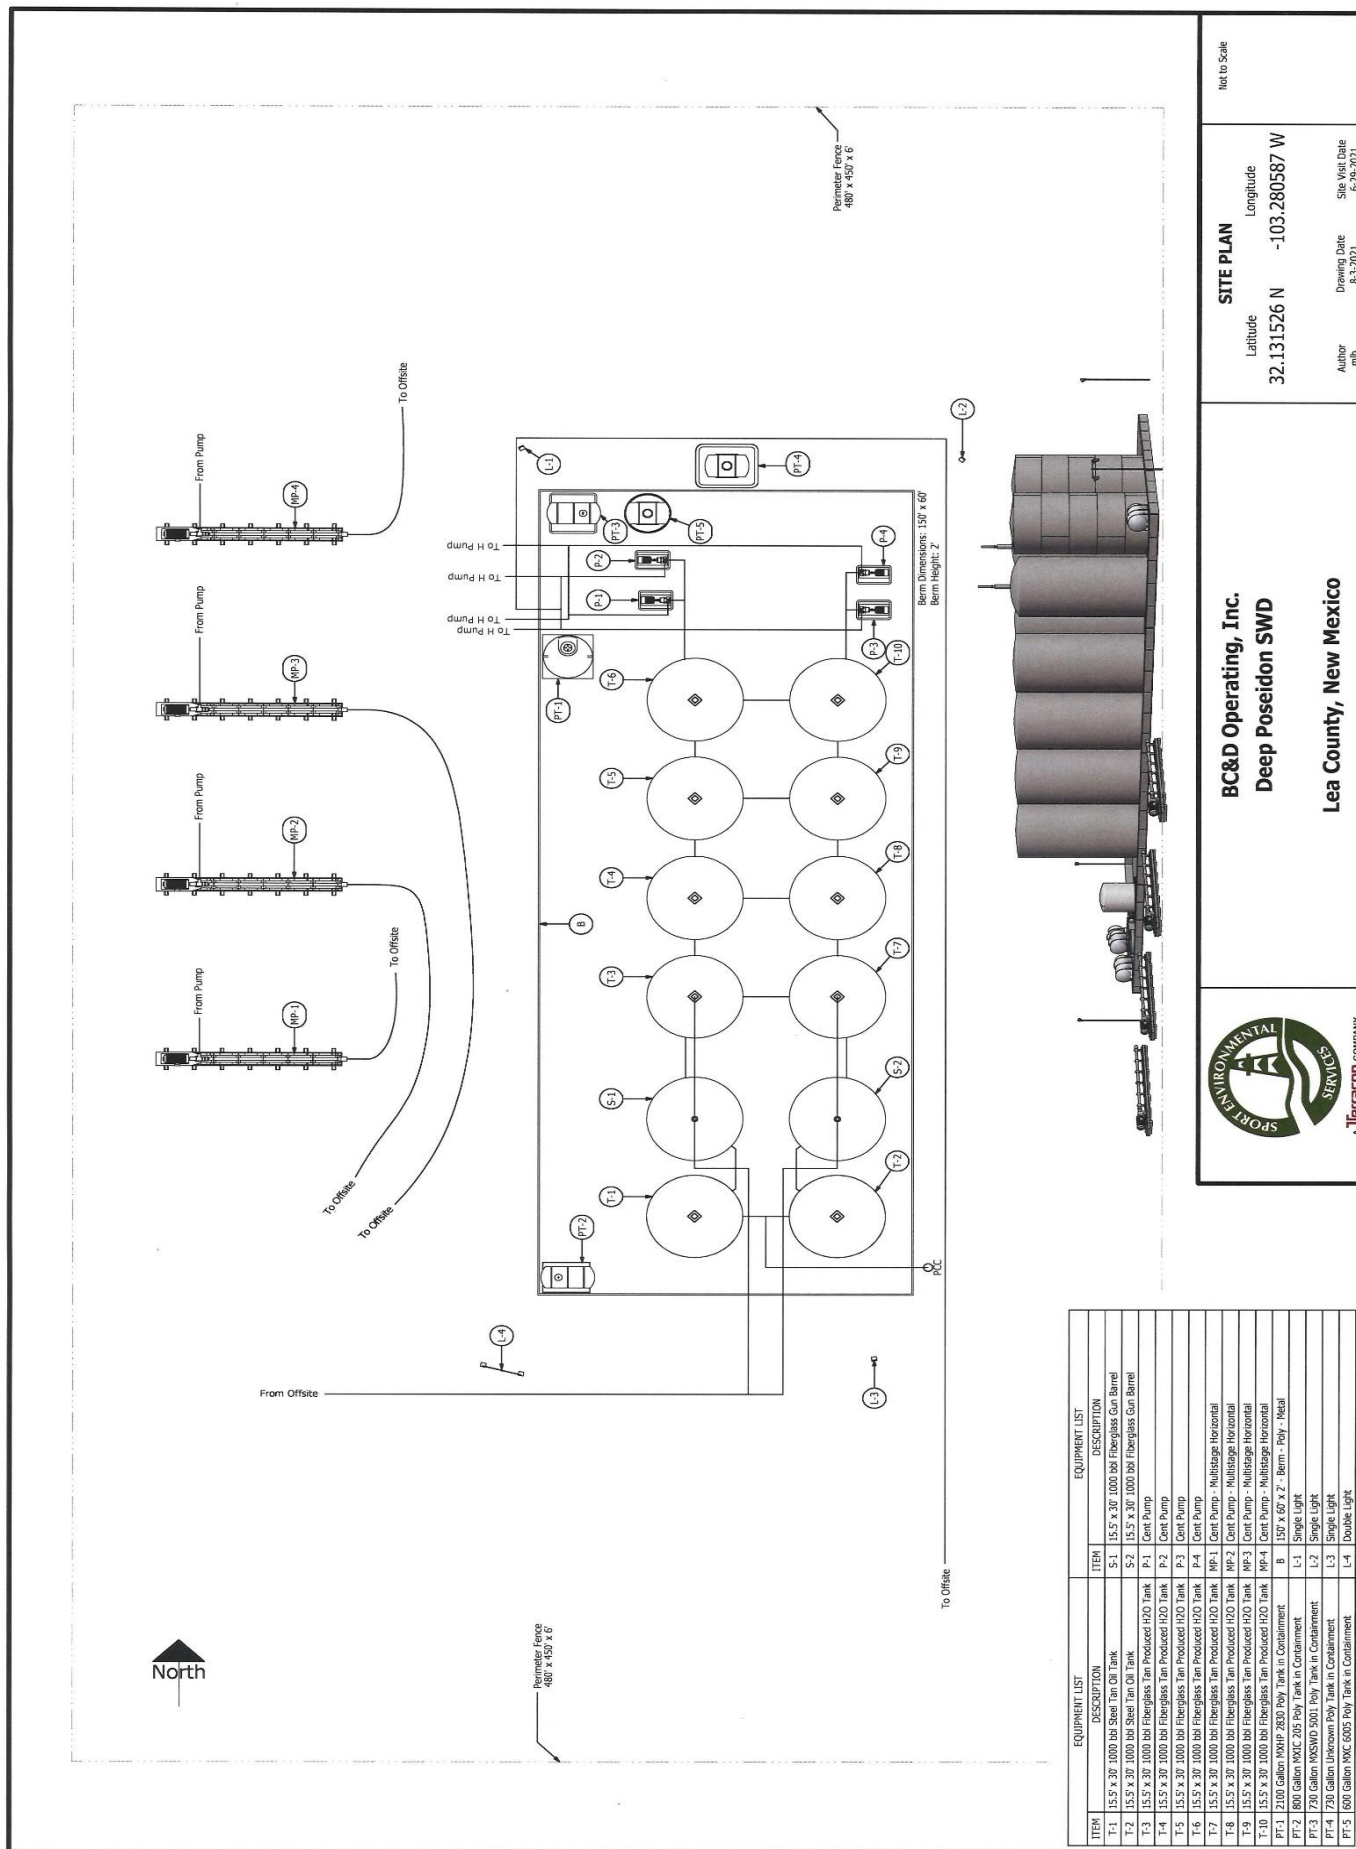

EQUIPMENT LIST		EQUIPMENT LIST	
ITEM	DESCRIPTION	ITEM	DESCRIPTION
T-1	15.5' x 30' 1000 bbl Steel Tank	S-1	15.5' x 30' 1000 bbl Fiberglass Gun Barrel
T-2	15.5' x 30' 1000 bbl Steel Tank	S-2	15.5' x 30' 1000 bbl Fiberglass Gun Barrel
T-3	15.5' x 30' 1000 bbl Fiberglass Tank Produced H2O Tank	P-1	Cent Pump
T-4	15.5' x 30' 1000 bbl Fiberglass Tank Produced H2O Tank	P-2	Cent Pump
T-5	15.5' x 30' 1000 bbl Fiberglass Tank Produced H2O Tank	P-3	Cent Pump
T-6	15.5' x 30' 1000 bbl Fiberglass Tank Produced H2O Tank	P-4	Cent Pump
T-7	15.5' x 30' 1000 bbl Fiberglass Tank Produced H2O Tank	MP-1	Cent Pump - Multistage Horizontal
T-8	15.5' x 30' 1000 bbl Fiberglass Tank Produced H2O Tank	MP-2	Cent Pump - Multistage Horizontal
T-9	15.5' x 30' 1000 bbl Fiberglass Tank Produced H2O Tank	MP-3	Cent Pump - Multistage Horizontal
T-10	15.5' x 30' 1000 bbl Fiberglass Tank Produced H2O Tank	MP-4	Cent Pump - Multistage Horizontal
PT-1	2100 Gallon MXHP 2830 Poly Tank in Containment	B	150' x 60' x 2' - Berm - Poly - Metal
PT-2	800 Gallon MXAC 205 Poly Tank in Containment	L-1	Single Light
PT-3	720 Gallon MXAC 5001 Poly Tank in Containment	L-2	Double Light
PT-4	720 Gallon MXAC 5001 Poly Tank in Containment	L-3	Single Light
PT-5	600 Gallon MXAC 5005 Poly Tank in Containment	L-4	Double Light



BC&D Operating, Inc.
Deep Poseidon SWD
Lea County, New Mexico

SITE PLAN

Latitude
32.131526 N

Longitude
-103.280587 W

Not to Scale

Drawing Date
8-3-2021

Site Visit Date
6-29-2021

Author
mb

BC & D Operating, Inc.

Spill Prevention, Control and Countermeasure (SPCC) Plan

APPENDIX L Site Photographs




BC & D Operating, Inc.

Spill Prevention, Control and Countermeasure (SPCC) Plan



BC & D Operating, Inc.

Spill Prevention, Control and Countermeasure (SPCC) Plan

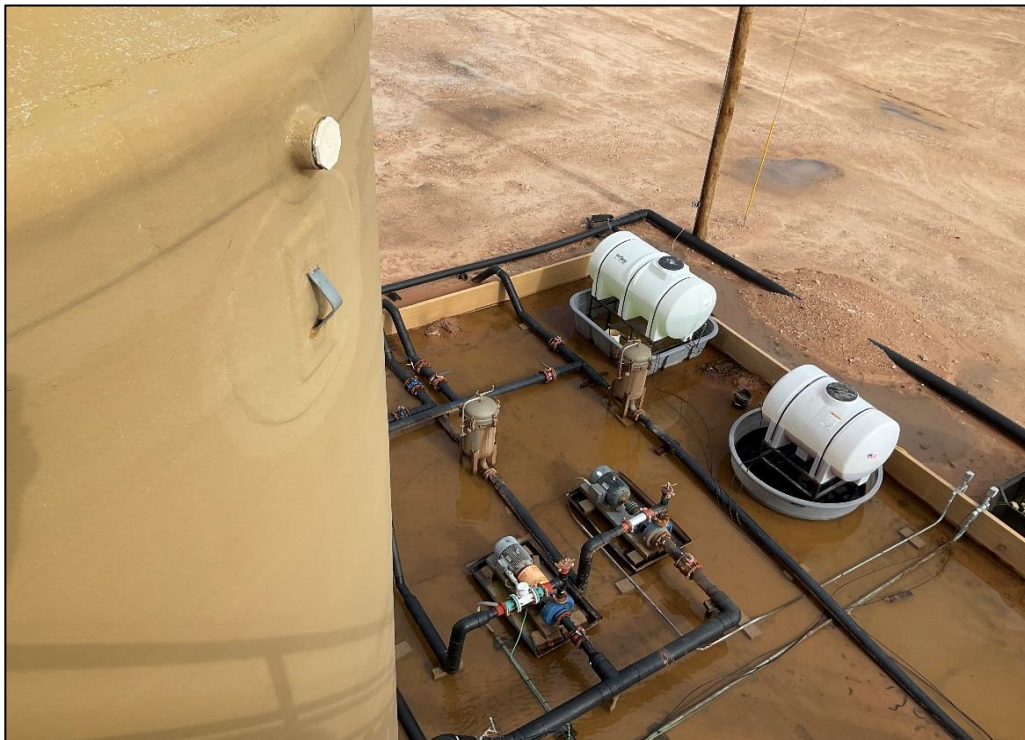

BC & D Operating, Inc.

Spill Prevention, Control and Countermeasure (SPCC) Plan



District I
1625 N. French Dr., Hobbs, NM 88240
Phone:(575) 393-6161 Fax:(575) 393-0720
District II
811 S. First St., Artesia, NM 88210
Phone:(575) 748-1283 Fax:(575) 748-9720
District III
1000 Rio Brazos Rd., Aztec, NM 87410
Phone:(505) 334-6178 Fax:(505) 334-6170
District IV
1220 S. St Francis Dr., Santa Fe, NM 87505
Phone:(505) 476-3470 Fax:(505) 476-3462

State of New Mexico
Energy, Minerals and Natural Resources
Oil Conservation Division
1220 S. St Francis Dr.
Santa Fe, NM 87505

QUESTIONS

Action 108979

QUESTIONS

Operator: BC & D OPERATING INC. p o box 302 Hobbs, NM 88241	OGRID: 25670
	Action Number: 108979
	Action Type: [UF-FAC] TB Registration (TB-REG)

QUESTIONS

Facility Details	
Please answer all of the questions in this group.	
Name of the facility	Deep Poseidon SWD
Date the facility was opened	12/12/2018
Depth to ground water, if known	150

Verification	
Does the operator have other facilities with a matching name	No
Are there other facilites located within approximately 50 feet	No

District I
1625 N. French Dr., Hobbs, NM 88240
Phone:(575) 393-6161 Fax:(575) 393-0720
District II
811 S. First St., Artesia, NM 88210
Phone:(575) 748-1283 Fax:(575) 748-9720
District III
1000 Rio Brazos Rd., Aztec, NM 87410
Phone:(505) 334-6178 Fax:(505) 334-6170
District IV
1220 S. St Francis Dr., Santa Fe, NM 87505
Phone:(505) 476-3470 Fax:(505) 476-3462

State of New Mexico
Energy, Minerals and Natural Resources
Oil Conservation Division
1220 S. St Francis Dr.
Santa Fe, NM 87505

ACKNOWLEDGMENTS

Action 108979

ACKNOWLEDGMENTS

Operator: BC & D OPERATING INC. p o box 302 Hobbs, NM 88241	OGRID: 25670
	Action Number: 108979
	Action Type: [UF-FAC] TB Registration (TB-REG)

ACKNOWLEDGMENTS

☒	I certify that I am authorized to register a facility on behalf of the responsible operator.
☒	I certify that I will notify OCD of any changes of ownership for this facility.
☒	I certify that I will notify OCD when this facility is closed.