

Submit a Copy To Appropriate District

Office

District I – (575) 393-6161
1625 N. French Dr., Hobbs, NM 88240
District II – (575) 748-1283
811 S. First St., Artesia, NM 88210
District III – (505) 334-6178
1000 Rio Brazos Rd., Aztec, NM 87410
District IV – (505) 476-3460
1220 S. St. Francis Dr., Santa Fe, NM
87505

State of New Mexico
Energy, Minerals and Natural Resources

Form C-103
Revised July 18, 2013

OIL CONSERVATION DIVISION
1220 South St. Francis Dr.
Santa Fe, NM 87505

WELL API NO. 30-015-46435
5. Indicate Type of Lease STATE ☒ FEE ☐
6. State Oil & Gas Lease No.
7. Lease Name or Unit Agreement Name LONE TREE DRAW 14-13 STATE COM
8. Well Number 623H
9. OGRID Number 6137
ALACRAN HILLS; WOLFCAMP GAS

SUNDRY NOTICES AND REPORTS ON WELLS
(DO NOT USE THIS FORM FOR PROPOSALS TO DRILL OR TO DEEPEN OR PLUG BACK TO A DIFFERENT RESERVOIR. USE "APPLICATION FOR PERMIT" (FORM C-101) FOR SUCH PROPOSALS.)

1. Type of Well: Oil Well ☒ Gas Well ☐ Other

2. Name of Operator
Devon Energy Production Company, L.P.

3. Address of Operator
333 W. Sheridan Ave Oklahoma City, OK 73102

4. Well Location
Unit Letter L: 1960 feet from the SOUTH line and 280 feet from the WEST line
Section 14 Township 21S Range 27E NMPM County EDDY

11. Elevation (Show whether DR, RKB, RT, GR, etc.)
3243

12. Check Appropriate Box to Indicate Nature of Notice, Report or Other Data

NOTICE OF INTENTION TO:

PERFORM REMEDIAL WORK ☐ PLUG AND ABANDON ☐
TEMPORARILY ABANDON ☐ CHANGE PLANS ☐
PULL OR ALTER CASING ☐ MULTIPLE COMPL ☐
DOWNHOLE COMMINGLE ☐
CLOSED-LOOP SYSTEM ☐
OTHER: BHL CHANGE ☒

SUBSEQUENT REPORT OF:

REMEDIAL WORK ☐ ALTERING CASING ☐
COMMENCE DRILLING OPNS. ☐ P AND A ☐
CASING/CEMENT JOB ☐
OTHER: ☐

13. Describe proposed or completed operations. (Clearly state all pertinent details, and give pertinent dates, including estimated date of starting any proposed work). SEE RULE 19.15.7.14 NMAC. For Multiple Completions: Attach wellbore diagram of proposed completion or recompletion.

Devon Energy Production Co., L.P. (Devon) respectfully requests to move the BHL on the subject well. Please see attached revised C102, Drill plan with update to casing program, & directional plan.

From currently permitted: 2200 FSL, 330 FEL SEC 13-21S-27E

To proposed: 2309 FSL, 20 FEL, SEC 13-21S-27E

Spud Date:

Rig Release Date:

I hereby certify that the information above is true and complete to the best of my knowledge and belief.

SIGNATURE Chelsey Green TITLE Regulatory Professional DATE 01/28/2021

Type or print name Chelsey Green E-mail address: chelsey.green@dvn.com PHONE: 405-228-8595

For State Use Only

APPROVED BY: John Garcia TITLE Petroleum Specialist - A DATE 1/29/2021

Conditions of Approval (if any):

District I
1625 N. French Dr., Hobbs, NM 88240
Phone: (575) 393-6161 Fax: (575) 393-0720
District II
811 S. First St., Artesia, NM 88210
Phone: (575) 748-1283 Fax: (575) 748-9720
District III
1000 Rio Brazos Road, Aztec, NM 87410
Phone: (505) 334-6178 Fax: (505) 334-6170
District IV
1220 S. St. Francis Dr., Santa Fe, NM 87505
Phone: (505) 476-3460 Fax: (505) 476-3462

State of New Mexico
Energy, Minerals & Natural Resources Department
OIL CONSERVATION DIVISION
1220 South St. Francis Dr.
Santa Fe, NM 87505

Form C-102
Revised August 1, 2011
Submit one copy to appropriate
District Office
☒ AMENDED REPORT

WELL LOCATION AND ACREAGE DEDICATION PLAT

¹ API Number 30-015-46435	² Pool Code 70070	³ Pool Name ALACRAN HILLS; WOLFCAMP GAS
⁴ Property Code 323153	⁵ Property Name LONE TREE DRAW 14-13 STATE COM	⁶ Well Number 623H
⁷ OGRID No. 6137	⁸ Operator Name DEVON ENERGY PRODUCTION COMPANY, L.P.	⁹ Elevation 3243.3

¹⁰ Surface Location

UL or lot no.	Section	Township	Range	Lot Idn	Feet from the	North/South line	Feet from the	East/West line	County
L	14	21 S	27 E		1960	SOUTH	280	WEST	EDDY

¹¹ Bottom Hole Location If Different From Surface

UL or lot no.	Section	Township	Range	Lot Idn	Feet from the	North/South line	Feet from the	East/West line	County
I	13	21 S	27 E		2309	SOUTH	20	EAST	EDDY

¹² Dedicated Acres	¹³ Joint or Infill	¹⁴ Consolidation Code	¹⁵ Order No.
1280			

No allowable will be assigned to this completion until all interests have been consolidated or a non-standard unit has been approved by the division.

NW CORNER SEC. 14 LAT. = 32.4874912°N LONG. = 104.1691037°W NMSP EAST (FT) N = 541119.08 E = 591975.56 N/4 CORNER SEC. 14 LAT. = 32.4875224°N LONG. = 104.1604749°W NMSP EAST (FT) N = 541134.64 E = 594636.11 SECTION CORNER LAT. = 32.4875562°N LONG. = 104.1518459°W NMSP EAST (FT) N = 541151.36 E = 597296.73 N/4 CORNER SEC. 13 LAT. = 32.4875870°N LONG. = 104.1431449°W NMSP EAST (FT) N = 541167.23 E = 599979.56 NE CORNER SEC. 13 LAT. = 32.4876206°N LONG. = 104.1344381°W NMSP EAST (FT) N = 541184.34 E = 602664.16		17 OPERATOR CERTIFICATION I hereby certify that the information contained herein is true and complete to the best of my knowledge and belief, and that this organization either owns a working interest or unleased mineral interest in the land including the proposed bottom hole location or has a right to drill this well at this location pursuant to a contract with an owner of such a mineral or working interest, or to a voluntary pooling agreement or a compulsory pooling order heretofore entered by the division. <i>Chelsey Green</i> 01/28/21 Signature Date Chelsey Green Printed Name chelsey.green@dvn.com E-mail Address	
N89°39'53"E 2661.24 FT N89°38'24"E 2661.31 FT N89°39'40"E 2683.52 FT N89°38'05"E 2685.30 FT W/4 CORNER SEC. 14 LAT. = 32.4801923°N LONG. = 104.1690906°W NMSP EAST (FT) N = 538463.77 E = 591983.67 QUARTER CORNER LAT. = 32.4802576°N LONG. = 104.1518272°W NMSP EAST (FT) N = 538496.17 E = 597307.02 E/4 CORNER SEC. 13 LAT. = 32.4803887°N LONG. = 104.1344261°W NMSP EAST (FT) N = 538553.42 E = 602672.77 SEC. 14 FIRST TAKE POINT 2338' FSL, 330' FWL LAT. = 32.4793170°N LONG. = 104.1680215°W ELEV. = 3243.3' LAT. = 32.4782770°N (NAD83) LONG. = 104.1681846°W NMSP EAST (FT) N = 537767.42 E = 592264.14 SEC. 13 LAST TAKE POINT 2310' FSL, 330' FEL LAT. = 32.4795013°N LONG. = 104.1354948°W NMSP EAST (FT) N = 538233.28 E = 602653.73 SEC. 13 BOTTOM OF HOLE LAT. = 32.4795088°N LONG. = 104.1344898°W NMSP EAST (FT) N = 538233.28 E = 602653.73 SEC. 14 SURFACE LOCATION 280' FTP 280' SURFACE LOCATION SEC. 13 LTP 20' BHL 20'		18 SURVEYOR CERTIFICATION I hereby certify that the well location shown on this plat was plotted from field notes of actual surveys made by me or under my supervision, and that the same is true and correct to the best of my belief. JANUARY 27, 2021 Date of Survey <i>ALIMON F. JARAMILLO</i> Signature and Seal of Professional Surveyor Certificate Number: 12797 NO. 7257E	
SW CORNER SEC. 14 LAT. = 32.4728664°N LONG. = 104.1690972°W NMSP EAST (FT) N = 535805.90 E = 591985.75 S/4 CORNER SEC. 14 LAT. = 32.4729258°N LONG. = 104.1604401°W NMSP EAST (FT) N = 535824.45 E = 594655.45 SECTION CORNER LAT. = 32.4729691°N LONG. = 104.1517858°W NMSP EAST (FT) N = 535844.66 E = 597324.31 S/4 CORNER SEC. 13 LAT. = 32.4730669°N LONG. = 104.1431032°W NMSP EAST (FT) N = 535884.89 E = 600001.85 SE CORNER SEC. 13 LAT. = 32.4731637°N LONG. = 104.1344163°W NMSP EAST (FT) N = 535924.99 E = 602680.71 SEC. 14 NOTE: THE FIRST TAKE POINT IS OFFSET 320' SOUTH OF THE HALF SECTION LINE AND LIES IN THE SOUTH HALF OF SECTION 14 SEC. 13 NOTE: THE LAST TAKE POINT AND BOTTOM OF HOLE IS OFFSET 320' SOUTH OF THE HALF SECTION LINE AND LIES IN THE SOUTH HALF OF SECTION 13 SEC. 14 1/2 SECTION LINE 320' FTP SEC. 13 1/2 SECTION LINE 320' LTP BHL		SEC. 14 SEC. 13	

Intent ☒ As Drilled ☐

API #		
Operator Name: DEVON ENERGY PRODUCTION COMPANY, L.P.	Property Name: LONE TREE DRAW 14-13 STATE COM	Well Number 623H

Kick Off Point (KOP)

UL	Section	Township	Range	Lot	Feet	From N/S	Feet	From E/W	County
	14	21S	27E		2425	FSL	276	FWL	EDDY
Latitude 32.4795					Longitude -104.1683				NAD

First Take Point (FTP)

UL	Section	Township	Range	Lot	Feet	From N/S	Feet	From E/W	County
L	14	21S	27E		2338	SOUTH	330	WEST	EDDY
Latitude 32.4793170					Longitude 104.1680215				NAD 83

Last Take Point (LTP)

UL	Section	Township	Range	Lot	Feet	From N/S	Feet	From E/W	County
I	13	21S	27E		2310	SOUTH	330	EAST	EDDY
Latitude 32.4795013					Longitude 104.1354948				NAD 83

Is this well the defining well for the Horizontal Spacing Unit?

☒ YES

Is this well an infill well?


☐ NO

If infill is yes please provide API if available, Operator Name and well number for Defining well for Horizontal Spacing Unit.

API #		
Operator Name:	Property Name:	Well Number

KZ 06/29/2018

SECTION 14, TOWNSHIP 21 SOUTH, RANGE 27 EAST, N.M.P.M.
EDDY COUNTY, STATE OF NEW MEXICO
SITE MAP

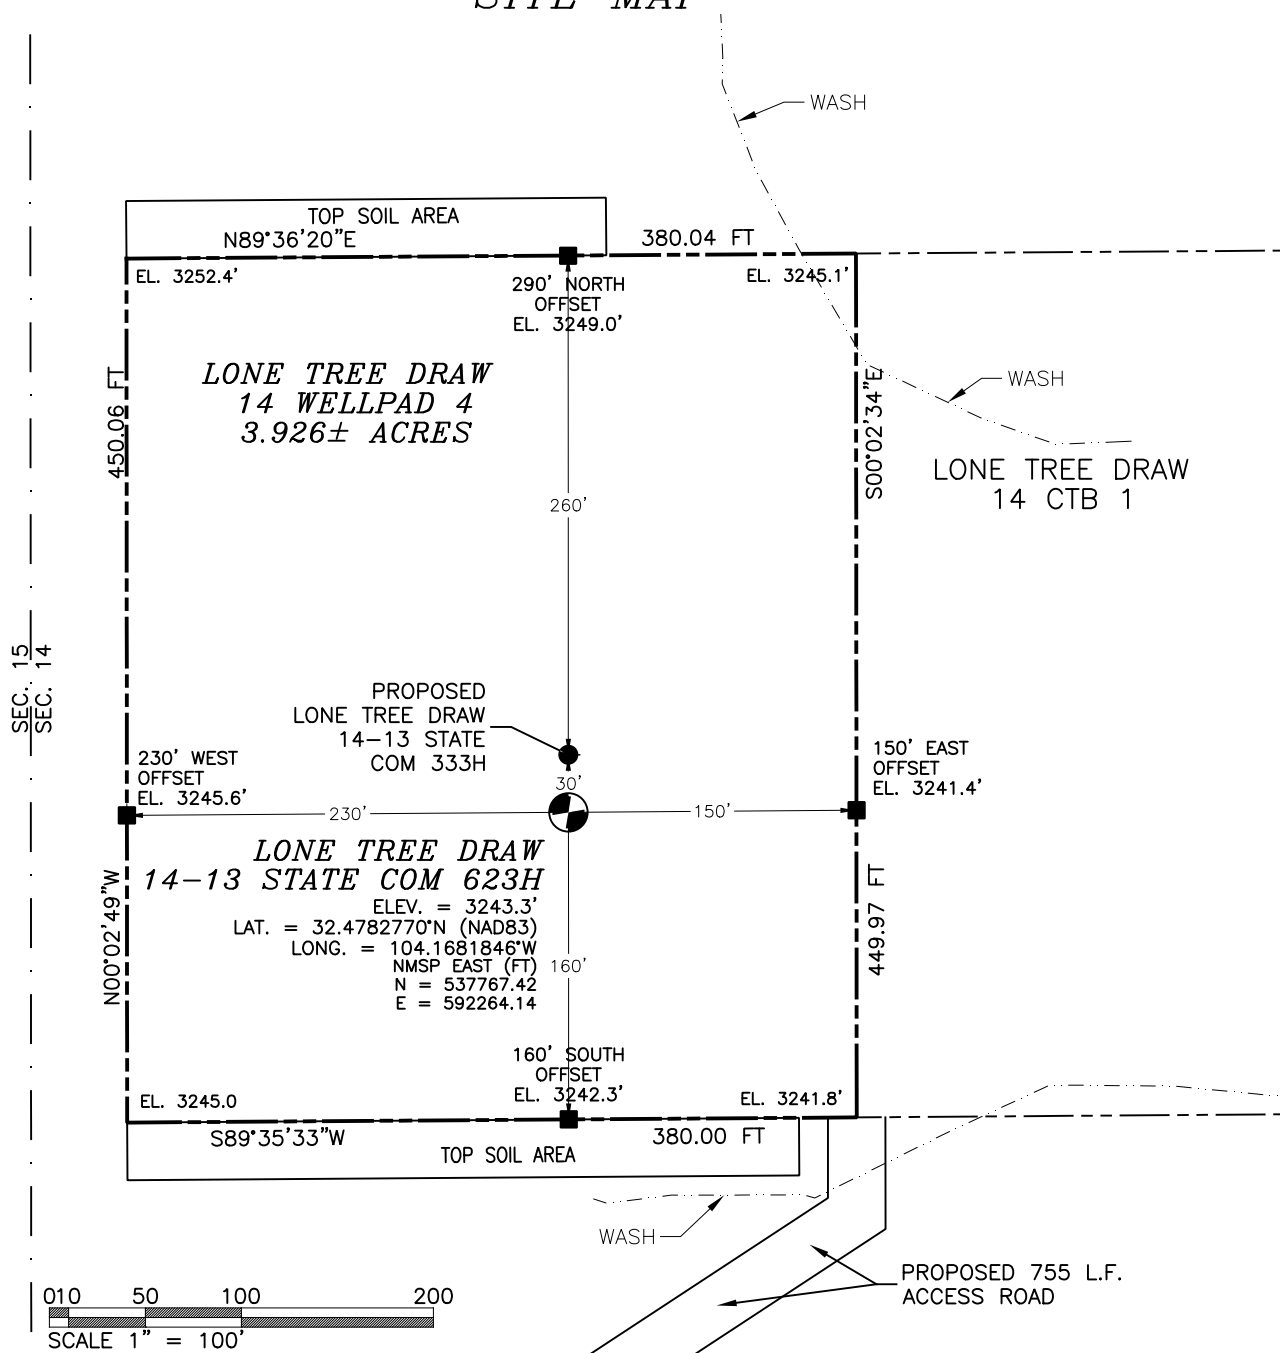

DIRECTIONS TO LOCATION

FROM CR. 206 (ILLINOIS CAMP) AND CR. 600 (RAINS) GO EAST ON CR. 600 2.2 MILES, BEND LEFT AND GO NORTHEAST 0.1 MILES, TURN RIGHT AND GO SOUTHEAST 0.52 MILES, BEND LEFT AND GO EAST 0.9 MILES, TURN RIGHT AND GO SOUTH 0.5 MILES, TURN RIGHT AND GO SOUTHWEST 0.8 MILES, TURN LEFT AND GO SOUTHEAST 0.31 MILES TO ROAD SURVEY AND FOLLOW FLAG NORTHEAST 70' THEN NORTH 50' TO THE SOUTHEAST CORNER FOR THIS LOCATION.

I, FILIMON F. JARAMILLO, A NEW MEXICO LICENSED PROFESSIONAL SURVEYOR CERTIFY THAT I DIRECTED AND AM RESPONSIBLE FOR THIS SURVEY, THAT THIS SURVEY IS TRUE AND CORRECT TO THE BEST OF MY KNOWLEDGE AND BELIEF, AND THAT I AM NOT PROVIDING ANY MINIMUM STANDARDS FOR SURVEYING IN NEW MEXICO.

FILIMON F. JARAMILLO, LICENSE NO. 7081

MADRON SURVEYING, INC.

301 SOUTH CANAL
(575) 234-3341


DEVON ENERGY PRODUCTION COMPANY, L.P.
LONE TREE DRAW 14-13 STATE COM 623H
LOCATED 1960 FT. FROM THE SOUTH LINE
AND 280 FT. FROM THE WEST LINE OF
SECTION 14, TOWNSHIP 21 SOUTH,
RANGE 27 EAST, N.M.P.M.
EDDY COUNTY, STATE OF NEW MEXICO

JANUARY 27, 2021

SURVEY NO. 7257E

CARLSBAD, NEW MEXICO

SECTION 14, TOWNSHIP 21 SOUTH, RANGE 27 EAST, N.M.P.M.
 EDDY COUNTY, STATE OF NEW MEXICO
 INTERIM SITE RECLAMATION

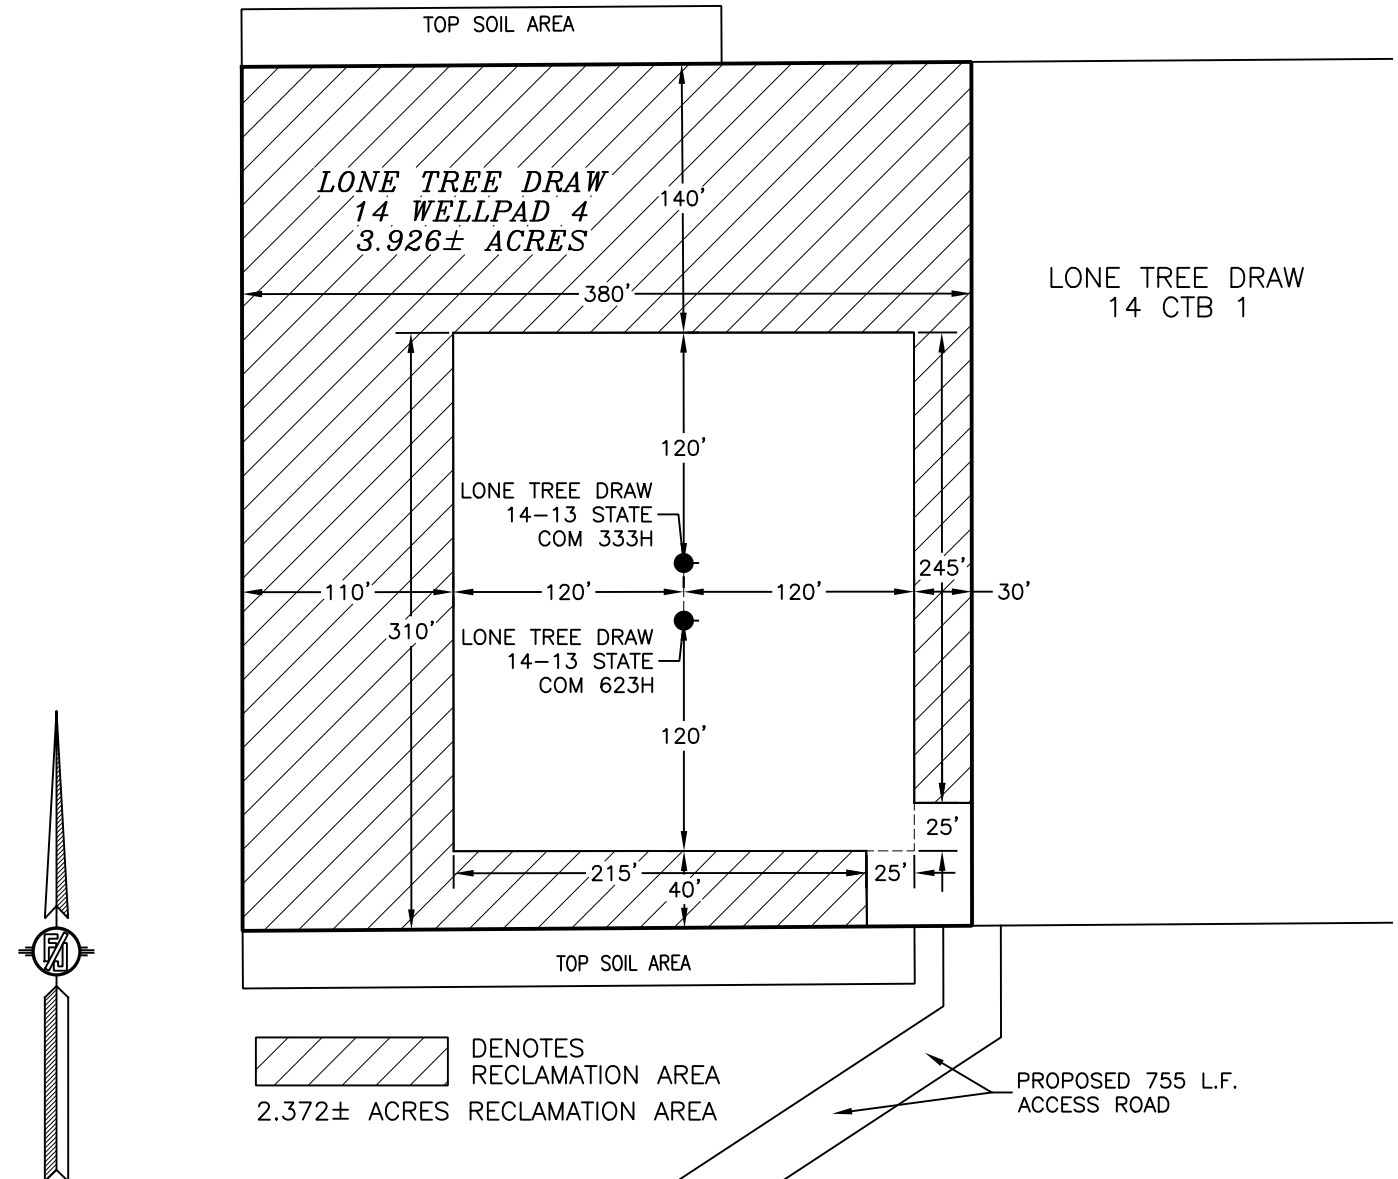

010 50 100 200
 SCALE 1" = 100'

DEVON ENERGY PRODUCTION COMPANY, L.P.
LONE TREE DRAW 14-13 STATE COM 623H
 LOCATED 1960 FT. FROM THE SOUTH LINE
 AND 280 FT. FROM THE WEST LINE OF
 SECTION 14, TOWNSHIP 21 SOUTH,
 RANGE 27 EAST, N.M.P.M.
 EDDY COUNTY, STATE OF NEW MEXICO

JANUARY 27, 2021


MADRON SURVEYING, INC.

301 SOUTH CANAL
 (575) 234-3341

CARLSBAD, NEW MEXICO

SURVEY NO. 7257E

SECTION 14, TOWNSHIP 21 SOUTH, RANGE 27 EAST, N.M.P.M.
 EDDY COUNTY, STATE OF NEW MEXICO
 LOCATION VERIFICATION MAP

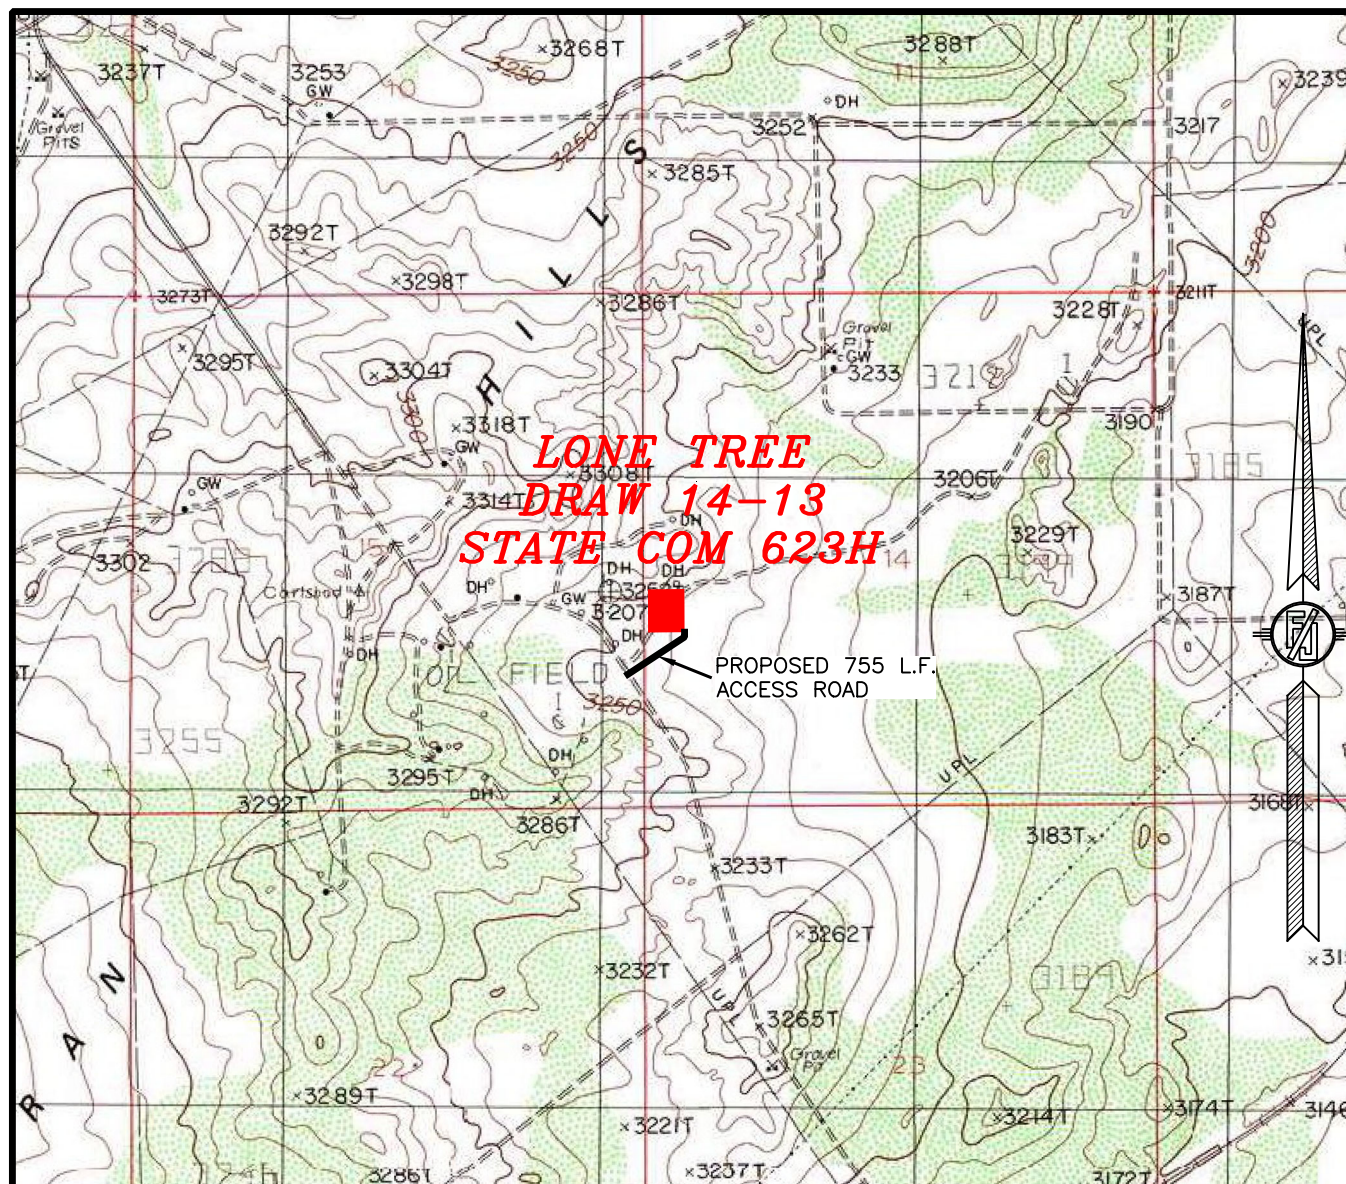

DEVON ENERGY PRODUCTION COMPANY, L.P.
LONE TREE DRAW 14-13 STATE COM 623H
 LOCATED 1960 FT. FROM THE SOUTH LINE
 AND 280 FT. FROM THE WEST LINE OF
 SECTION 14, TOWNSHIP 21 SOUTH,
 RANGE 27 EAST, N.M.P.M.
 EDDY COUNTY, STATE OF NEW MEXICO


JANUARY 27, 2021

MADRON SURVEYING, INC.

301 SOUTH CANAL
 (575) 234-3341

SURVEY NO. 7257E
 CARLSBAD, NEW MEXICO

SECTION 14, TOWNSHIP 21 SOUTH, RANGE 27 EAST, N.M.P.M.
EDDY COUNTY, STATE OF NEW MEXICO
VICINITY MAP

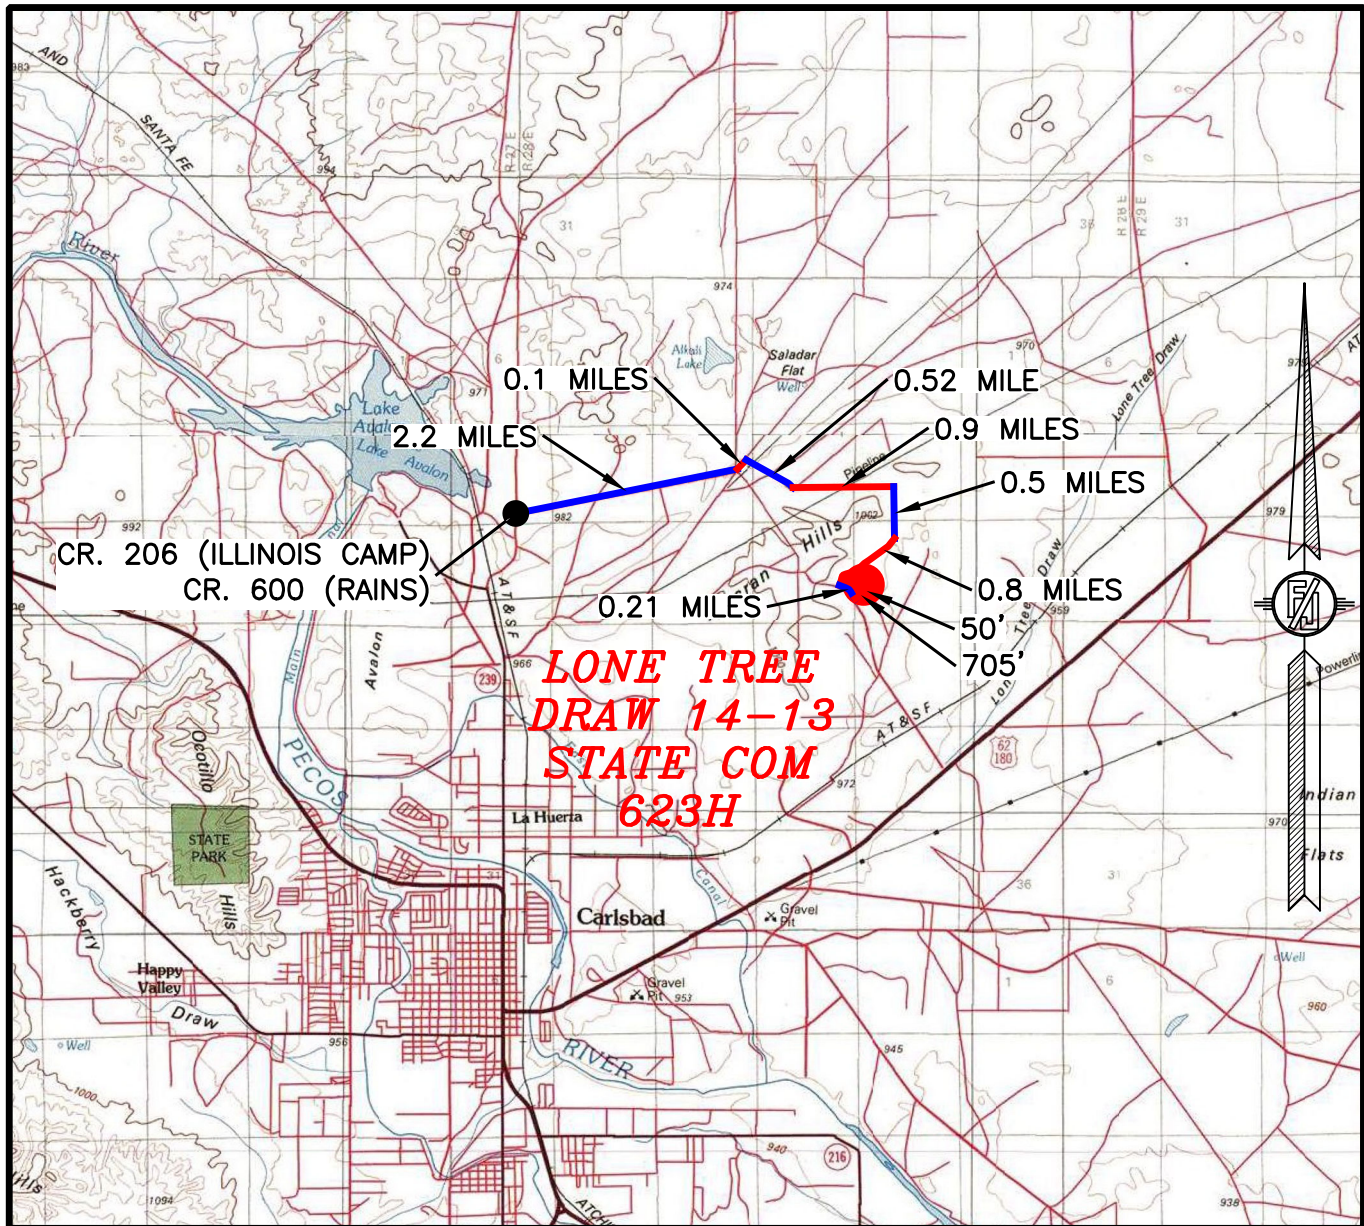

DISTANCES IN MILES

NOT TO SCALE

DIRECTIONS TO LOCATION

FROM CR. 206 (ILLINOIS CAMP) AND CR. 600 (RAINS)
GO EAST ON CR. 600 2.2 MILES, BEND LEFT AND GO
NORTHEAST 0.1 MILES, TURN RIGHT AND GO SOUTHEAST
0.52 MILES, BEND LEFT AND GO EAST 0.9 MILES, TURN
RIGHT AND GO SOUTH 0.5 MILES, TURN RIGHT AND GO
SOUTHWEST 0.8 MILES, TURN LEFT AND GO SOUTHEAST
0.21 MILES TO ROAD SURVEY AND FOLLOW FLAGS
NORTHEAST 705' THEN NORTH 50' TO THE SOUTHEAST
PAD CORNER FOR THIS LOCATION.

DEVON ENERGY PRODUCTION COMPANY, L.P.
LONE TREE DRAW 14-13 STATE COM 623H

LOCATED 1960 FT. FROM THE SOUTH LINE
AND 280 FT. FROM THE WEST LINE OF
SECTION 14, TOWNSHIP 21 SOUTH,
RANGE 27 EAST, N.M.P.M.
EDDY COUNTY, STATE OF NEW MEXICO

JANUARY 27, 2021

MADRON SURVEYING, INC.

301 SOUTH CANAL
(575) 234-3341SURVEY NO. 7257E
CARLSBAD, NEW MEXICO

SECTION 14, TOWNSHIP 21 SOUTH, RANGE 27 EAST, N.M.P.M.
 EDDY COUNTY, STATE OF NEW MEXICO
 AERIAL PHOTO



NOT TO SCALE
 AERIAL PHOTO:
 GOOGLE EARTH
 MAR. 2019

DEVON ENERGY PRODUCTION COMPANY, L.P.
LONE TREE DRAW 14-13 STATE COM 623H
 LOCATED 1960 FT. FROM THE SOUTH LINE
 AND 280 FT. FROM THE WEST LINE OF
 SECTION 14, TOWNSHIP 21 SOUTH,
 RANGE 27 EAST, N.M.P.M.
 EDDY COUNTY, STATE OF NEW MEXICO


JANUARY 27, 2021

MADRON SURVEYING, INC.

301 SOUTH CANAL
 (575) 234-3341

SURVEY NO. 7257E
 CARLSBAD, NEW MEXICO

SECTION 14, TOWNSHIP 21 SOUTH, RANGE 27 EAST, N.M.P.M.
 EDDY COUNTY, STATE OF NEW MEXICO
 AERIAL ACCESS ROUTE MAP

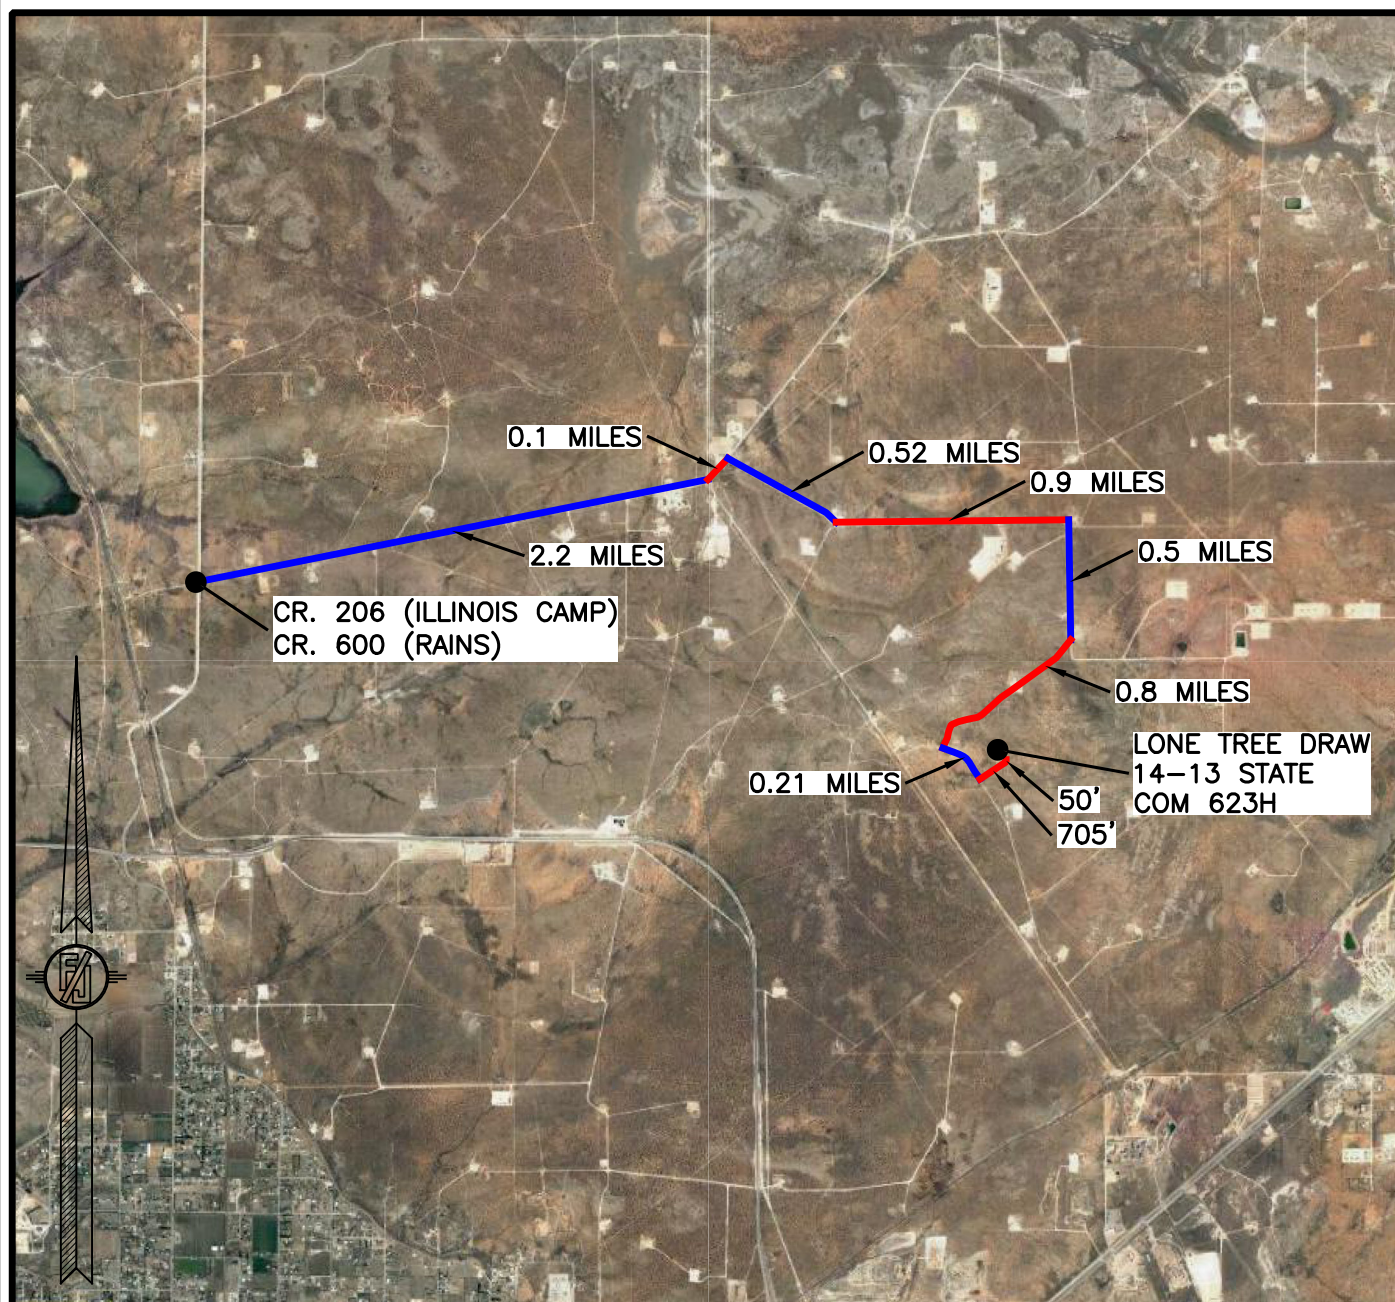

NOT TO SCALE
 AERIAL PHOTO:
 GOOGLE EARTH
 MAR. 2019

DEVON ENERGY PRODUCTION COMPANY, L.P.
 LONE TREE DRAW 14-13 STATE COM 623H
 LOCATED 1960 FT. FROM THE SOUTH LINE
 AND 280 FT. FROM THE WEST LINE OF
 SECTION 14, TOWNSHIP 21 SOUTH,
 RANGE 27 EAST, N.M.P.M.
 EDDY COUNTY, STATE OF NEW MEXICO


JANUARY 27, 2021

MADRON SURVEYING, INC.

301 SOUTH CANAL
 (575) 234-3341

SURVEY NO. 7257E
 CARLSBAD, NEW MEXICO


PLAN VIEW

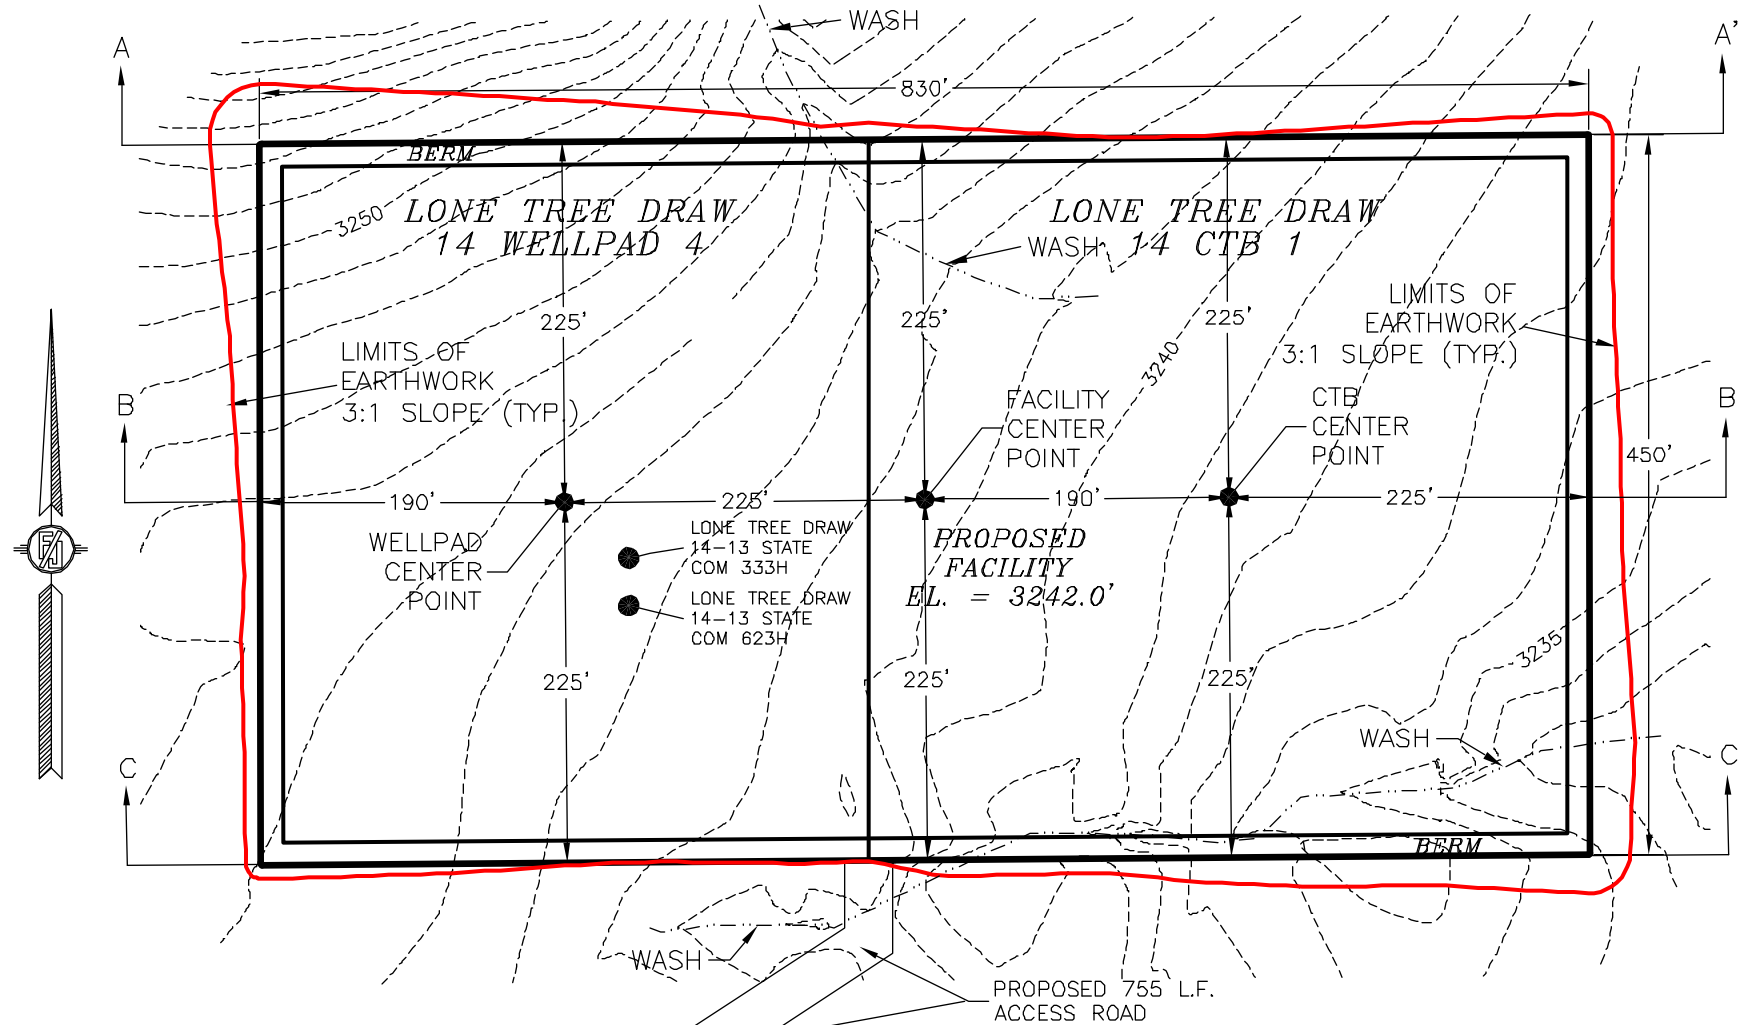

I, FILIMON F. JARAMILLO, A NEW MEXICO REGISTERED PROFESSIONAL SURVEYOR CERTIFY THAT I DIRECTED AND AM RESPONSIBLE FOR THIS SURVEY, THAT THIS SURVEY IS TRUE AND CORRECT TO THE BEST OF MY KNOWLEDGE AND BELIEF, AND THIS SURVEY AND PLAT MEET THE MINIMUM STANDARDS FOR SURVEYING IN NEW MEXICO.



DEVON ENERGY PRODUCTION COMPANY, L.P.
PAD GRADING AND CROSS SECTIONS
FOR LONE TREE DRAW 14-13 STATE COM 623H
 SECTION 14, TOWNSHIP 21 SOUTH,
 RANGE 27 EAST, N.M.P.M.
 EDDY COUNTY, STATE OF NEW MEXICO

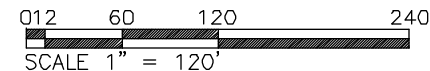

CUT	FILL	NET
21151 CU. YD	27897 CU. YD	6746 CU. YD (FILL)

EARTHWORK QUANTITIES ARE ESTIMATED

JANUARY 27, 2021


FILIMON F. JARAMILLO, P.S. 12797

DRON SURVEYING, INC. 301 SOUTH CANAL CARLSBAD, NEW MEXICO
 (575) 234-3341


SHEET 1-2
SURVEY NO. 7257E

CROSS-SECTIONS


SECTION A-A'

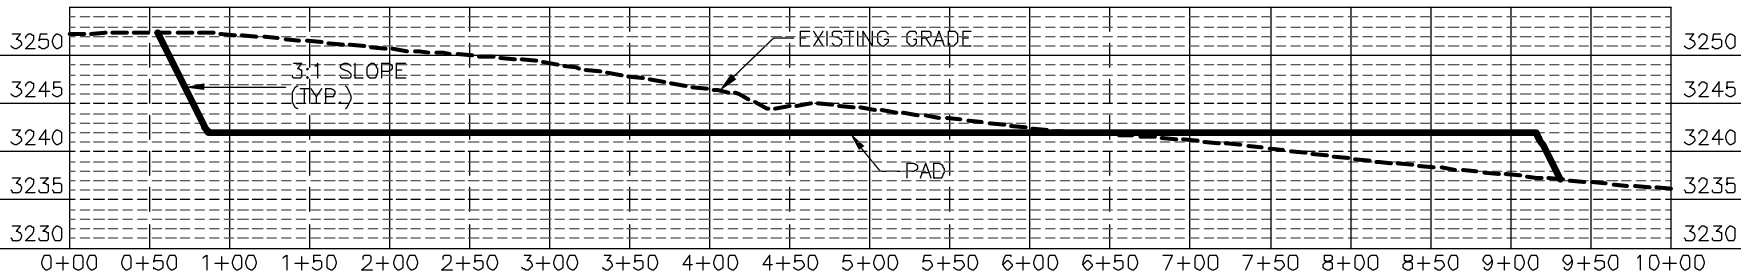

SECTION B-B'

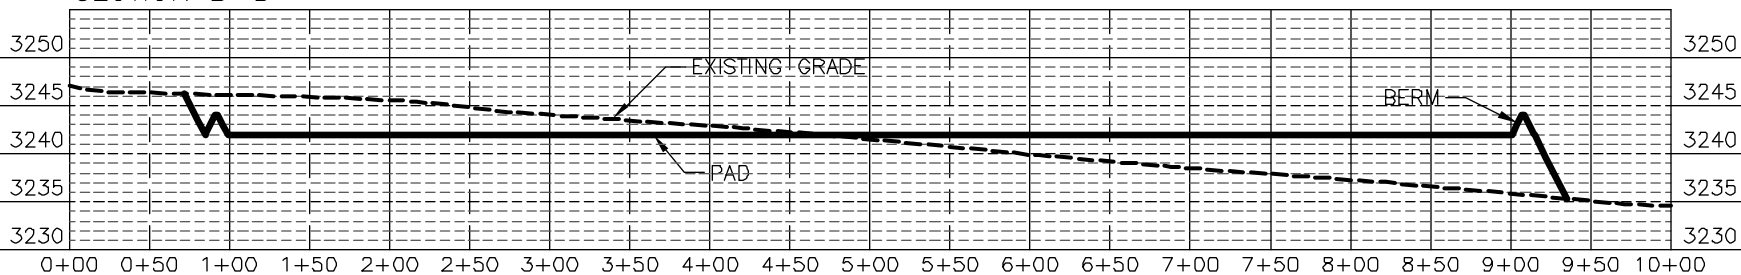


SECTION C-C'

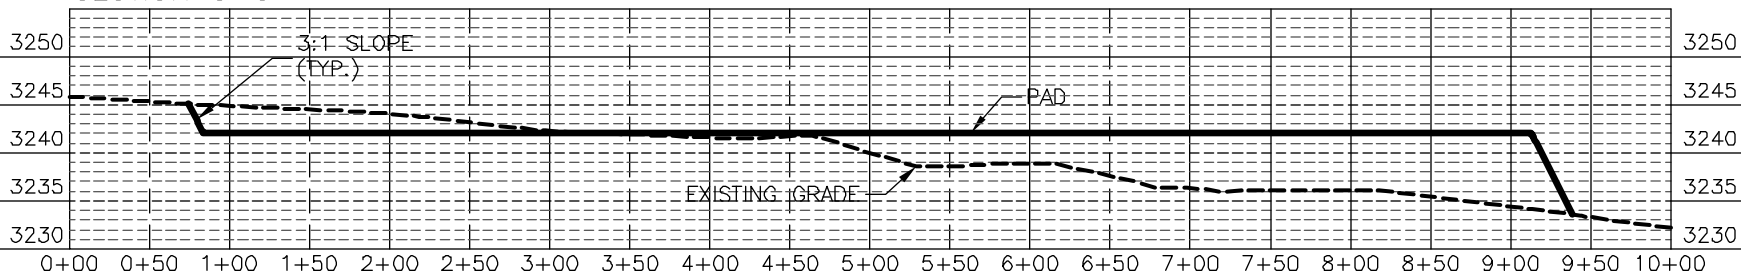

I, FILMON F. JARAMILLO, A NEW MEXICO REGISTERED PROFESSIONAL SURVEYOR CERTIFY THAT I HAVE PREPARED AND AM RESPONSIBLE FOR THIS SURVEY, THAT THIS SURVEY IS TRUE AND CORRECT TO THE BEST OF MY KNOWLEDGE AND BELIEF, AND THIS SURVEY AND PLAT MEET THE MINIMUM STANDARDS FOR SURVEYING IN NEW MEXICO.



DEVON ENERGY PRODUCTION COMPANY, L.P.
PAD GRADING AND CROSS SECTIONS
FOR LONE TREE DRAW 14-13 STATE COM 623H
SECTION 14, TOWNSHIP 21 SOUTH,
RANGE 27 EAST, N.M.P.M.
EDDY COUNTY, STATE OF NEW MEXICO

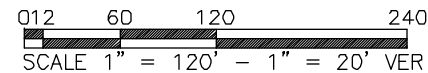

CUT	FILL	NET
21151 CU. YD	27897 CU. YD	6746 CU. YD (FILL)

EARTHWORK QUANTITIES ARE ESTIMATED

JANUARY 27, 2021

FILMON F. JARAMILLO, P.S. 12797


DRON SURVEYING, INC. 301 SOUTH CANAL CARLSBAD, NEW MEXICO

SHEET 2-2
SURVEY NO. 7257E


ACCESS ROAD PLAT (AA000221611)

ACCESS ROAD FOR LONE TREE DRAW 14 CTB 1 & WELLPAD 4
(LONE TREE DRAW 14-13 STATE COM 333H & 623H)

DEVON ENERGY PRODUCTION COMPANY, L.P.
CENTERLINE SURVEY OF AN ACCESS ROAD CROSSING
SECTION 15, TOWNSHIP 21 SOUTH, RANGE 27 EAST, N.M.P.M.
EDDY COUNTY, STATE OF NEW MEXICO
JANUARY 27, 2021

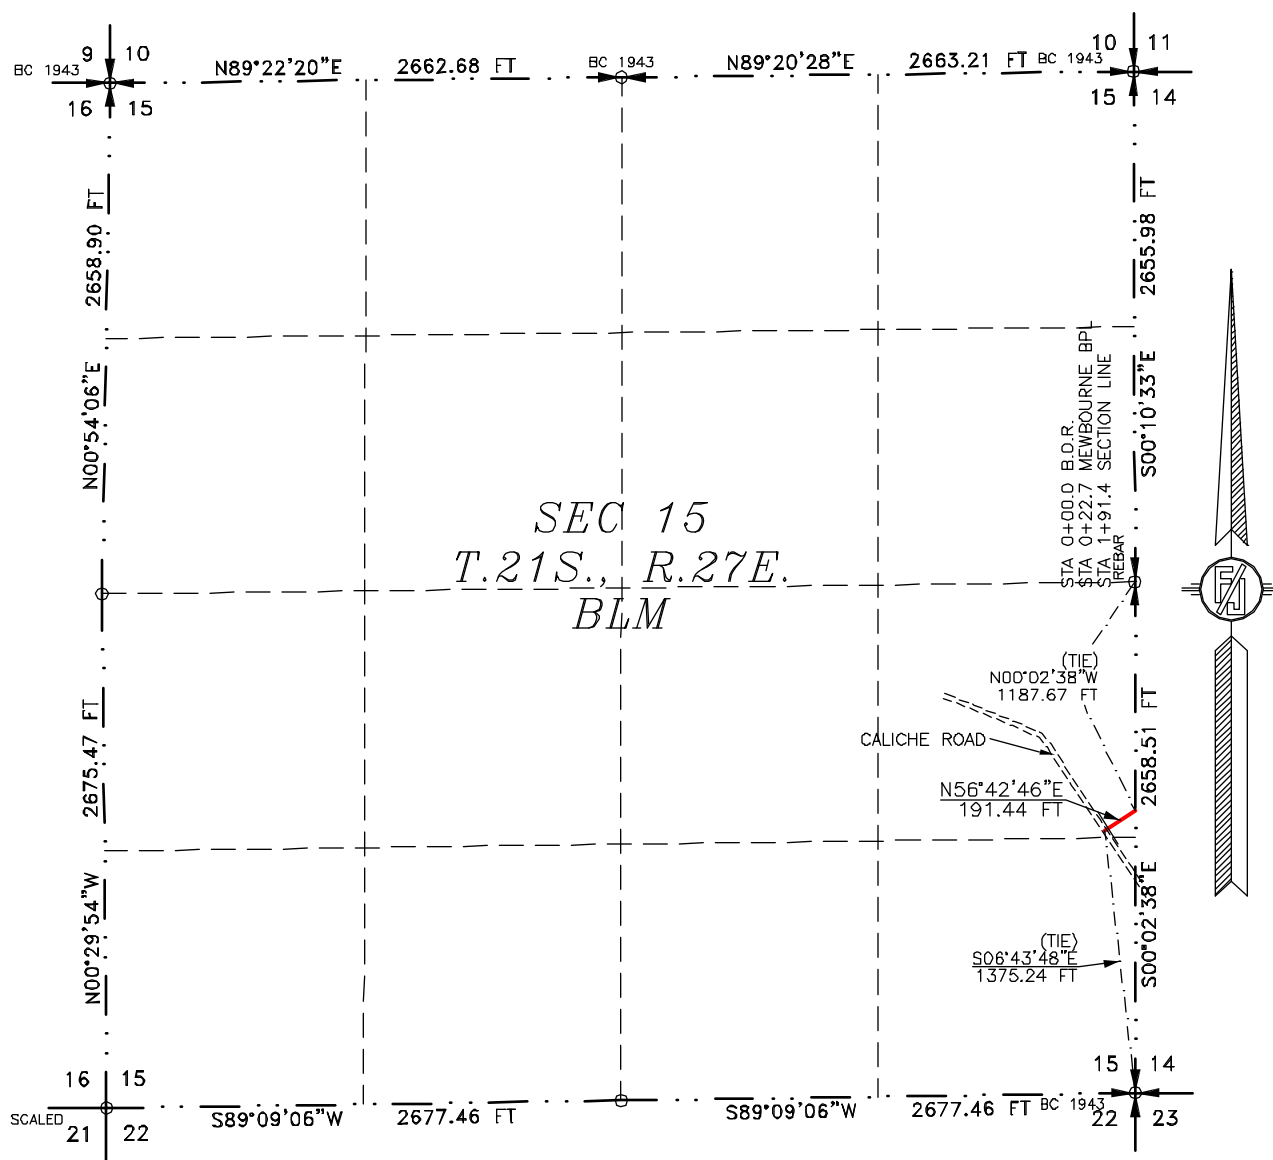

SEE NEXT SHEET (2-4) FOR DESCRIPTION

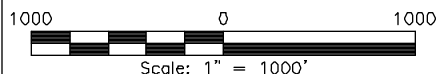**GENERAL NOTES**

1.) THE INTENT OF THIS ROUTE SURVEY IS TO ACQUIRE AN EASEMENT.

2.) BASIS OF BEARING AND DISTANCE IS NMSP EAST (NAD83) MODIFIED TO SURFACE COORDINATES. NAD 83 (FEET) AND NAVD 88 (FEET) COORDINATE SYSTEMS USED IN THE SURVEY.

SHEET: 1-4

MADRON SURVEYING, INC. 301 SOUTH CANAL CARLSBAD, NEW MEXICO (575) 234-3341

SURVEYOR CERTIFICATE

I, FILMON F. JARAMILLO, A NEW MEXICO PROFESSIONAL SURVEYOR NO. 12797, HEREBY CERTIFY THAT I HAVE CONDUCTED AND AM RESPONSIBLE FOR THIS SURVEY, THAT THIS SURVEY IS TRUE AND CORRECT TO THE BEST OF MY KNOWLEDGE AND BELIEF, AND THAT THIS SURVEY AND PLAT MEET THE MINIMUM STANDARDS FOR LAND SURVEYING IN THE STATE OF NEW MEXICO.

IN WITNESS WHEREOF THIS CERTIFICATE IS EXECUTED AT CARLSBAD, NEW MEXICO, THIS 27th DAY OF JANUARY 2021

FILMON F. JARAMILLO, PLS
12797
NEW MEXICO PROFESSIONAL SURVEYOR

MADRON SURVEYING, INC.
301 SOUTH CANAL
CARLSBAD, NEW MEXICO 88220
Phone (575) 234-3341

SURVEY NO. 7257E

ACCESS ROAD PLAT (AA000221611)

ACCESS ROAD FOR LONE TREE DRAW 14 CTB 1 & WELLPAD 4
(LONE TREE DRAW 14-13 STATE COM 333H & 623H)

DEVON ENERGY PRODUCTION COMPANY, L.P.
CENTERLINE SURVEY OF AN ACCESS ROAD CROSSING
SECTION 15, TOWNSHIP 21 SOUTH, RANGE 27 EAST, N.M.P.M.
EDDY COUNTY, STATE OF NEW MEXICO
JANUARY 27, 2021

DESCRIPTION

A STRIP OF LAND 30 FEET WIDE CROSSING BUREAU OF LAND MANAGEMENT LAND IN SECTION 15, TOWNSHIP 21 SOUTH, RANGE 27 EAST, N.M.P.M., EDDY COUNTY, STATE OF NEW MEXICO AND BEING 15 FEET EACH SIDE OF THE FOLLOWING DESCRIBED CENTERLINE SURVEY:

BEGINNING AT A POINT WITHIN THE NE/4 SE/4 OF SAID SECTION 15, TOWNSHIP 21 SOUTH, RANGE 27 EAST, N.M.P.M., WHENCE THE SOUTHEAST CORNER OF SAID SECTION 15, TOWNSHIP 21 SOUTH, RANGE 27 EAST, N.M.P.M. BEARS S06°43'48"E, A DISTANCE OF 1375.24 FEET;
THENCE N56°42'46"E A DISTANCE OF 191.44 FEET THE TERMINUS OF THIS CENTERLINE SURVEY, WHENCE THE EAST QUARTER CORNER OF SAID SECTION 15, TOWNSHIP 21 SOUTH, RANGE 27 EAST, N.M.P.M. BEARS N00°02'38"W, A DISTANCE OF 1187.67 FEET;

SAID STRIP OF LAND BEING 191.44 FEET OR 11.60 RODS IN LENGTH, CONTAINING 0.132 ACRES MORE OR LESS AND BEING ALLOCATED BY FORTIES AS FOLLOWS:

NE/4 SE/4 191.44 L.F. 11.60 RODS 0.132 ACRES

GENERAL NOTES

1.) THE INTENT OF THIS ROUTE SURVEY IS TO ACQUIRE AN EASEMENT.

2.) BASIS OF BEARING AND DISTANCE IS NMSP EAST (NAD83) MODIFIED TO SURFACE COORDINATES. NAD 83 (FEET) AND NAVD 88 (FEET) COORDINATE SYSTEMS USED IN THE SURVEY.

SHEET: 2-4

MADRON SURVEYING, INC. 301 SOUTH CANAL, CARLSBAD, NEW MEXICO 88220
(575) 234-3341

SURVEYOR CERTIFICATE

I, FILIMON F. JARAMILLO, A NEW MEXICO PROFESSIONAL SURVEYOR NO. 12797, HEREBY CERTIFY THAT I HAVE CONDUCTED AND AM RESPONSIBLE FOR THIS SURVEY, THAT THIS SURVEY IS TRUE AND CORRECT TO THE BEST OF MY KNOWLEDGE AND BELIEF, AND THAT THIS SURVEY AND PLAT MEET THE MINIMUM STANDARDS FOR LAND SURVEYING IN THE STATE OF NEW MEXICO.

IN WITNESS WHEREOF THIS CERTIFICATE IS EXECUTED AT CARLSBAD, NEW MEXICO, THIS 27 DAY OF JANUARY 2021




MADRON SURVEYING, INC.
301 SOUTH CANAL
CARLSBAD, NEW MEXICO 88220
Phone (575) 234-3341

SURVEY NO. 7257E


ACCESS ROAD PLAT (AA000221611)

ACCESS ROAD FOR LONE TREE DRAW 14 CTB 1 & WELLPAD 4
(LONE TREE DRAW 14-13 STATE COM 333H & 623H)

DEVON ENERGY PRODUCTION COMPANY, L.P.
CENTERLINE SURVEY OF AN ACCESS ROAD CROSSING
SECTION 14, TOWNSHIP 21 SOUTH, RANGE 27 EAST, N.M.P.M.
EDDY COUNTY, STATE OF NEW MEXICO
JANUARY 27, 2021

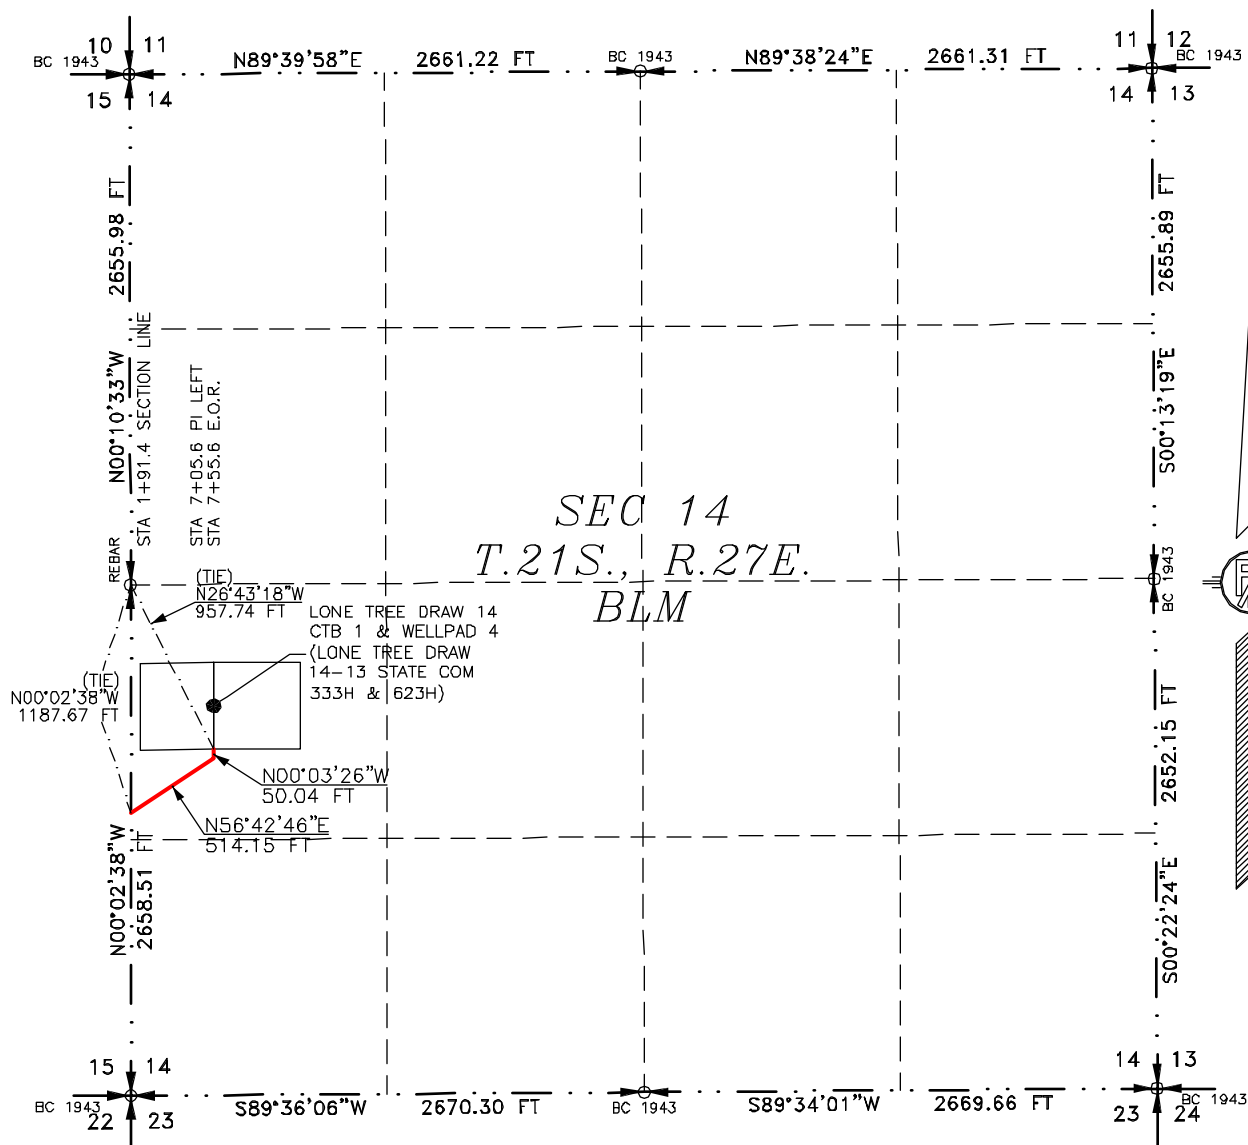

SEE NEXT SHEET (4-4) FOR DESCRIPTION

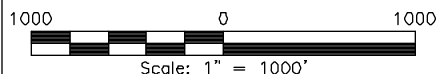**GENERAL NOTES**

- 1.) THE INTENT OF THIS ROUTE SURVEY IS TO ACQUIRE AN EASEMENT.
- 2.) BASIS OF BEARING AND DISTANCE IS NMSP EAST (NAD83) MODIFIED TO SURFACE COORDINATES. NAD 83 (FEET) AND NAVD 88 (FEET) COORDINATE SYSTEMS USED IN THE SURVEY.

SHEET: 3-4

MADRON SURVEYING, INC. 301 SOUTH CANAL CARLSBAD, NEW MEXICO (575) 234-3341

SURVEYOR CERTIFICATE

I, FILMON F. JARAMILLO, A NEW MEXICO PROFESSIONAL SURVEYOR NO. 12797, HEREBY CERTIFY THAT I HAVE CONDUCTED AND AM RESPONSIBLE FOR THIS SURVEY, THAT THIS SURVEY IS TRUE AND CORRECT TO THE BEST OF MY KNOWLEDGE AND BELIEF, AND THAT THIS SURVEY AND PLAT MEET THE MINIMUM STANDARDS FOR LAND SURVEYING IN THE STATE OF NEW MEXICO.

IN WITNESS WHEREOF THIS CERTIFICATE IS EXECUTED AT CARLSBAD, NEW MEXICO, THIS 27th DAY OF JANUARY 2021

FILMON F. JARAMILLO, PLS. 12797
NEW MEXICO PROFESSIONAL SURVEYOR

MADRON SURVEYING, INC.
301 SOUTH CANAL
CARLSBAD, NEW MEXICO 88220
Phone (575) 234-3341

SURVEY NO. 7257E

ACCESS ROAD PLAT (AA000221611)

ACCESS ROAD FOR LONE TREE DRAW 14 CTB 1 & WELLPAD 4
(LONE TREE DRAW 14-13 STATE COM 333H & 623H)

DEVON ENERGY PRODUCTION COMPANY, L.P.
CENTERLINE SURVEY OF AN ACCESS ROAD CROSSING
SECTION 14, TOWNSHIP 21 SOUTH, RANGE 27 EAST, N.M.P.M.
EDDY COUNTY, STATE OF NEW MEXICO
JANUARY 27, 2021

DESCRIPTION

A STRIP OF LAND 30 FEET WIDE CROSSING BUREAU OF LAND MANAGEMENT LAND IN SECTION 14, TOWNSHIP 21 SOUTH, RANGE 27 EAST, N.M.P.M., EDDY COUNTY, STATE OF NEW MEXICO AND BEING 15 FEET EACH SIDE OF THE FOLLOWING DESCRIBED CENTERLINE SURVEY:

BEGINNING AT A POINT WITHIN THE NW/4 SW/4 OF SAID SECTION 14, TOWNSHIP 21 SOUTH, RANGE 27 EAST, N.M.P.M., WHENCE THE WEST QUARTER CORNER OF SAID SECTION 14, TOWNSHIP 21 SOUTH, RANGE 27 EAST, N.M.P.M. BEARS N00°02'38"W, A DISTANCE OF 1187.67 FEET;
THENCE N56°42'46"E A DISTANCE OF 514.15 FEET TO AN ANGLE POINT OF THE LINE HEREIN DESCRIBED;
THENCE N00°03'26"W A DISTANCE OF 50.04 FEET THE TERMINUS OF THIS CENTERLINE SURVEY, WHENCE THE WEST QUARTER CORNER OF SAID SECTION 14, TOWNSHIP 21 SOUTH, RANGE 27 EAST, N.M.P.M. BEARS N26°43'18"W, A DISTANCE OF 957.74 FEET;

SAID STRIP OF LAND BEING 564.19 FEET OR 34.19 RODS IN LENGTH, CONTAINING 0.389 ACRES MORE OR LESS AND BEING ALLOCATED BY FORTIES AS FOLLOWS:

NW/4 SW/4 564.19 L.F. 34.19 RODS 0.389 ACRES

GENERAL NOTES

- 1.) THE INTENT OF THIS ROUTE SURVEY IS TO ACQUIRE AN EASEMENT.
- 2.) BASIS OF BEARING AND DISTANCE IS NMSP EAST (NAD83) MODIFIED TO SURFACE COORDINATES. NAD 83 (FEET) AND NAVD 88 (FEET) COORDINATE SYSTEMS USED IN THE SURVEY.

SHEET: 4-4

MADRON SURVEYING, INC. 301 SOUTH CANAL CARLSBAD, NEW MEXICO 88220
(575) 234-3341

SURVEYOR CERTIFICATE

I, FILIMON F. JARAMILLO, A NEW MEXICO PROFESSIONAL SURVEYOR NO. 12797, HEREBY CERTIFY THAT I HAVE CONDUCTED AND AM RESPONSIBLE FOR THIS SURVEY, THAT THIS SURVEY IS TRUE AND CORRECT TO THE BEST OF MY KNOWLEDGE AND BELIEF, AND THAT THIS SURVEY AND PLAT MEET THE MINIMUM STANDARDS FOR LAND SURVEYING IN THE STATE OF NEW MEXICO.

IN WITNESS WHEREOF THIS CERTIFICATE IS EXECUTED AT CARLSBAD, NEW MEXICO, THIS 27th DAY OF JANUARY 2021

FILIMON F. JARAMILLO, PLS
301 SOUTH CANAL
(575) 234-3341

MADRON SURVEYING, INC.
301 SOUTH CANAL
CARLSBAD, NEW MEXICO 88220
Phone (575) 234-3341

SURVEY NO. 7257E


LONE TREE DRAW 14-13 STATE COM 623H



Well: LONE TREE DRAW 14-13 STATE COM 623H
County: Eddy
Wellbore: Permit Plan
Design: Permit Plan #1

Geodetic System: US State Plane 1983
Datum: North American Datum 1927
Ellipsoid: Clarke 1866
Zone: 3001 - NM East (NAD83)

MD (ft)	INC (°)	AZI (°)	TVD (ft)	NS (ft)	EW (ft)	VS (ft)	DLS (°/100ft)	Comment
0.00	0.00	0.00	0.00	0.00	0.00	0.00	0.00	SHL
2000.00	0.00	359.50	2000.00	0.00	0.00	0.00	0.00	Start Tangent
2500.00	5.00	359.50	2499.37	21.80	-0.19	0.79	1.00	Hold Tangent
7470.11	5.00	359.50	7450.56	454.96	-3.97	16.41	0.00	Drop to Vertical
7720.11	0.00	359.50	7700.25	465.86	-4.07	16.81	2.00	Hold Vertical
8512.01	0.00	90.00	8492.14	465.86	-4.07	16.81	0.00	KOP
9401.23	88.92	90.00	9065.00	465.86	558.11	578.42	10.00	Landing Point
19234.44	88.92	90.00	9250.00	465.86	10389.59	10400.03	0.00	BHL

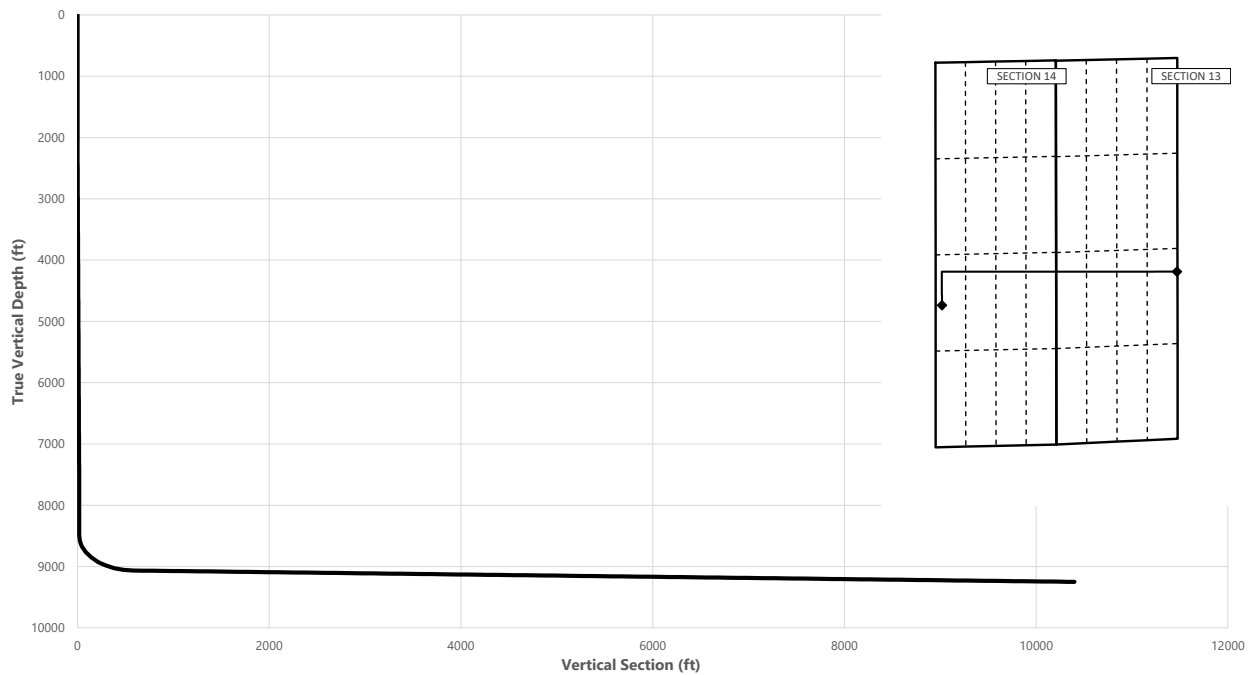

Key Depths	MD (ft)	TVD (ft)
Tansill	0.00	0.00
Yates	365.00	365.00
Capitan Reef Top	675.00	675.00
Delaware	2946.33	2944.00
Bone Spring 1st	6544.02	6528.00
Bone Spring 2nd	7304.92	7286.00
Bone Spring 3rd	8669.85	8648.00
Wolfcamp / Point of Penetration	9034.22	8945.00
Exit	19154.44	9248.51

SHL
KOP
Point of Penetration
Exit
BHL

MD (ft)	TVD (ft)	Lat (°)	Long (°)	Section Footages
0.00	0.00	32.4782	-104.1683	1960' FSL, 280' FWL of Sec 14 in T21S, R27E
8512.01	8492.14	32.4795	-104.1683	2425' FSL, 276' FWL of Sec 14 in T21S, R27E
9034.22	8945.00	32.4789	-104.1680	2338' FSL, 330' FWL of Sec 14 in T21S, R27E
19154.44	9248.51	32.4792	-104.1355	2310' FSL, 330' FEL of Sec 13 in T21S, R27E
19234.44	9250.00	32.4794	-104.1346	2309' FSL, 20' FEL of Sec 13 in T21S, R27E

LONE TREE DRAW 14-13 STATE COM 623H



Well: LONE TREE DRAW 14-13 STATE COM 623H
County: Eddy
Wellbore: Permit Plan
Design: Permit Plan #1

Geodetic System: US State Plane 1983
Datum: North American Datum 1927
Ellipsoid: Clarke 1866
Zone: 3001 - NM East (NAD83)

MD (ft)	INC (°)	AZI (°)	TVD (ft)	NS (ft)	EW (ft)	VS (ft)	DLS (°/100ft)	Comment
0.00	0.00	0.00	0.00	0.00	0.00	0.00	0.00	SHL
100.00	0.00	359.50	100.00	0.00	0.00	0.00	0.00	
200.00	0.00	359.50	200.00	0.00	0.00	0.00	0.00	
250.00	0.00	359.50	250.00	0.00	0.00	0.00	0.00	Tansill
300.00	0.00	359.50	300.00	0.00	0.00	0.00	0.00	
365.00	0.00	359.50	365.00	0.00	0.00	0.00	0.00	Yates
400.00	0.00	359.50	400.00	0.00	0.00	0.00	0.00	
500.00	0.00	359.50	500.00	0.00	0.00	0.00	0.00	
600.00	0.00	359.50	600.00	0.00	0.00	0.00	0.00	
675.00	0.00	359.50	675.00	0.00	0.00	0.00	0.00	Capitan Reef Top
700.00	0.00	359.50	700.00	0.00	0.00	0.00	0.00	
800.00	0.00	359.50	800.00	0.00	0.00	0.00	0.00	
900.00	0.00	359.50	900.00	0.00	0.00	0.00	0.00	
1000.00	0.00	359.50	1000.00	0.00	0.00	0.00	0.00	
1100.00	0.00	359.50	1100.00	0.00	0.00	0.00	0.00	
1200.00	0.00	359.50	1200.00	0.00	0.00	0.00	0.00	
1300.00	0.00	359.50	1300.00	0.00	0.00	0.00	0.00	
1400.00	0.00	359.50	1400.00	0.00	0.00	0.00	0.00	
1500.00	0.00	359.50	1500.00	0.00	0.00	0.00	0.00	
1600.00	0.00	359.50	1600.00	0.00	0.00	0.00	0.00	
1700.00	0.00	359.50	1700.00	0.00	0.00	0.00	0.00	
1800.00	0.00	359.50	1800.00	0.00	0.00	0.00	0.00	
1900.00	0.00	359.50	1900.00	0.00	0.00	0.00	0.00	
2000.00	0.00	359.50	2000.00	0.00	0.00	0.00	0.00	Start Tangent
2100.00	1.00	359.50	2099.99	0.87	-0.01	0.03	1.00	
2200.00	2.00	359.50	2199.96	3.49	-0.03	0.13	1.00	
2300.00	3.00	359.50	2299.86	7.85	-0.07	0.28	1.00	
2400.00	4.00	359.50	2399.68	13.96	-0.12	0.50	1.00	
2500.00	5.00	359.50	2499.37	21.80	-0.19	0.79	1.00	Hold Tangent
2600.00	5.00	359.50	2598.99	30.52	-0.27	1.10	0.00	
2700.00	5.00	359.50	2698.60	39.23	-0.34	1.42	0.00	
2800.00	5.00	359.50	2798.22	47.95	-0.42	1.73	0.00	
2900.00	5.00	359.50	2897.84	56.66	-0.49	2.04	0.00	
2946.33	5.00	359.50	2944.00	60.70	-0.53	2.19	0.00	Delaware
3000.00	5.00	359.50	2997.46	65.38	-0.57	2.36	0.00	
3100.00	5.00	359.50	3097.08	74.09	-0.65	2.67	0.00	
3200.00	5.00	359.50	3196.70	82.81	-0.72	2.99	0.00	
3300.00	5.00	359.50	3296.32	91.52	-0.80	3.30	0.00	
3400.00	5.00	359.50	3395.94	100.24	-0.88	3.62	0.00	
3500.00	5.00	359.50	3495.56	108.95	-0.95	3.93	0.00	
3600.00	5.00	359.50	3595.18	117.67	-1.03	4.24	0.00	
3700.00	5.00	359.50	3694.80	126.38	-1.10	4.56	0.00	
3800.00	5.00	359.50	3794.42	135.10	-1.18	4.87	0.00	
3900.00	5.00	359.50	3894.04	143.82	-1.26	5.19	0.00	
4000.00	5.00	359.50	3993.66	152.53	-1.33	5.50	0.00	
4100.00	5.00	359.50	4093.28	161.25	-1.41	5.82	0.00	
4200.00	5.00	359.50	4192.90	169.96	-1.48	6.13	0.00	
4300.00	5.00	359.50	4292.52	178.68	-1.56	6.44	0.00	
4400.00	5.00	359.50	4392.14	187.39	-1.64	6.76	0.00	
4500.00	5.00	359.50	4491.76	196.11	-1.71	7.07	0.00	
4600.00	5.00	359.50	4591.37	204.82	-1.79	7.39	0.00	
4700.00	5.00	359.50	4690.99	213.54	-1.86	7.70	0.00	
4800.00	5.00	359.50	4790.61	222.25	-1.94	8.02	0.00	
4900.00	5.00	359.50	4890.23	230.97	-2.02	8.33	0.00	
5000.00	5.00	359.50	4989.85	239.68	-2.09	8.64	0.00	
5100.00	5.00	359.50	5089.47	248.40	-2.17	8.96	0.00	
5200.00	5.00	359.50	5189.09	257.11	-2.25	9.27	0.00	
5300.00	5.00	359.50	5288.71	265.83	-2.32	9.59	0.00	
5400.00	5.00	359.50	5388.33	274.54	-2.40	9.90	0.00	
5500.00	5.00	359.50	5487.95	283.26	-2.47	10.22	0.00	
5600.00	5.00	359.50	5587.57	291.97	-2.55	10.53	0.00	
5700.00	5.00	359.50	5687.19	300.69	-2.63	10.85	0.00	
5800.00	5.00	359.50	5786.81	309.40	-2.70	11.16	0.00	
5900.00	5.00	359.50	5886.43	318.12	-2.78	11.47	0.00	
6000.00	5.00	359.50	5986.05	326.84	-2.85	11.79	0.00	
6100.00	5.00	359.50	6085.67	335.55	-2.93	12.10	0.00	
6200.00	5.00	359.50	6185.29	344.27	-3.01	12.42	0.00	
6300.00	5.00	359.50	6284.91	352.98	-3.08	12.73	0.00	
6400.00	5.00	359.50	6384.52	361.70	-3.16	13.05	0.00	
6500.00	5.00	359.50	6484.14	370.41	-3.23	13.36	0.00	

LONE TREE DRAW 14-13 STATE COM 623H



Well: LONE TREE DRAW 14-13 STATE COM 623H
County: Eddy
Wellbore: Permit Plan
Design: Permit Plan #1

Geodetic System: US State Plane 1983
Datum: North American Datum 1927
Ellipsoid: Clarke 1866
Zone: 3001 - NM East (NAD83)

MD (ft)	INC (°)	AZI (°)	TVD (ft)	NS (ft)	EW (ft)	VS (ft)	DLS (°/100ft)	Comment
6544.02	5.00	359.50	6528.00	374.25	-3.27	13.50	0.00	Bone Spring 1st
6600.00	5.00	359.50	6583.76	379.13	-3.31	13.67	0.00	
6700.00	5.00	359.50	6683.38	387.84	-3.39	13.99	0.00	
6800.00	5.00	359.50	6783.00	396.56	-3.46	14.30	0.00	
6900.00	5.00	359.50	6882.62	405.27	-3.54	14.62	0.00	
7000.00	5.00	359.50	6982.24	413.99	-3.61	14.93	0.00	
7100.00	5.00	359.50	7081.86	422.70	-3.69	15.25	0.00	
7200.00	5.00	359.50	7181.48	431.42	-3.77	15.56	0.00	
7300.00	5.00	359.50	7281.10	440.13	-3.84	15.87	0.00	
7304.92	5.00	359.50	7286.00	440.56	-3.85	15.89	0.00	Bone Spring 2nd
7400.00	5.00	359.50	7380.72	448.85	-3.92	16.19	0.00	
7470.11	5.00	359.50	7450.56	454.96	-3.97	16.41	0.00	Drop to Vertical
7500.00	4.40	359.50	7480.35	457.41	-3.99	16.50	2.00	
7600.00	2.40	359.50	7580.17	463.34	-4.04	16.71	2.00	
7700.00	0.40	359.50	7680.14	465.79	-4.06	16.80	2.00	
7720.11	0.00	359.50	7700.25	465.86	-4.07	16.81	2.00	Hold Vertical
7800.00	0.00	90.00	7780.14	465.86	-4.07	16.81	0.00	
7900.00	0.00	90.00	7880.14	465.86	-4.07	16.81	0.00	
8000.00	0.00	90.00	7980.14	465.86	-4.07	16.81	0.00	
8100.00	0.00	90.00	8080.14	465.86	-4.07	16.81	0.00	
8200.00	0.00	90.00	8180.14	465.86	-4.07	16.81	0.00	
8300.00	0.00	90.00	8280.14	465.86	-4.07	16.81	0.00	
8400.00	0.00	90.00	8380.14	465.86	-4.07	16.81	0.00	
8500.00	0.00	90.00	8480.14	465.86	-4.07	16.81	0.00	
8512.01	0.00	90.00	8492.14	465.86	-4.07	16.81	0.00	KOP
8600.00	8.80	90.00	8579.79	465.86	2.68	23.54	10.00	
8669.85	15.78	90.00	8648.00	465.86	17.54	38.39	10.00	Bone Spring 3rd
8700.00	18.80	90.00	8676.78	465.86	26.50	47.34	10.00	
8800.00	28.80	90.00	8768.16	465.86	66.80	87.60	10.00	
8900.00	38.80	90.00	8851.16	465.86	122.36	143.10	10.00	
9000.00	48.80	90.00	8923.24	465.86	191.49	212.16	10.00	
9034.22	52.22	90.00	8945.00	465.86	217.89	238.54	10.00	Wolfcamp / Point of Penetration
9100.00	58.80	90.00	8982.23	465.86	272.08	292.67	10.00	
9200.00	68.80	90.00	9026.32	465.86	361.69	382.19	10.00	
9300.00	78.80	90.00	9054.19	465.86	457.60	478.00	10.00	
9400.00	88.80	90.00	9064.98	465.86	556.89	577.19	10.00	
9401.23	88.92	90.00	9065.00	465.86	558.11	578.42	10.00	Landing Point
9500.00	88.92	90.00	9066.86	465.86	656.87	677.08	0.00	
9600.00	88.92	90.00	9068.74	465.86	756.85	776.96	0.00	
9700.00	88.92	90.00	9070.62	465.86	856.83	876.84	0.00	
9800.00	88.92	90.00	9072.50	465.86	956.81	976.72	0.00	
9900.00	88.92	90.00	9074.38	465.86	1056.80	1076.60	0.00	
10000.00	88.92	90.00	9076.27	465.86	1156.78	1176.49	0.00	
10100.00	88.92	90.00	9078.15	465.86	1256.76	1276.37	0.00	
10200.00	88.92	90.00	9080.03	465.86	1356.74	1376.25	0.00	
10300.00	88.92	90.00	9081.91	465.86	1456.73	1476.13	0.00	
10400.00	88.92	90.00	9083.79	465.86	1556.71	1576.01	0.00	
10500.00	88.92	90.00	9085.67	465.86	1656.69	1675.90	0.00	
10600.00	88.92	90.00	9087.56	465.86	1756.67	1775.78	0.00	
10700.00	88.92	90.00	9089.44	465.86	1856.66	1875.66	0.00	
10800.00	88.92	90.00	9091.32	465.86	1956.64	1975.54	0.00	
10900.00	88.92	90.00	9093.20	465.86	2056.62	2075.42	0.00	
11000.00	88.92	90.00	9095.08	465.86	2156.60	2175.31	0.00	
11100.00	88.92	90.00	9096.96	465.86	2256.58	2275.19	0.00	
11200.00	88.92	90.00	9098.84	465.86	2356.57	2375.07	0.00	
11300.00	88.92	90.00	9100.73	465.86	2456.55	2474.95	0.00	
11400.00	88.92	90.00	9102.61	465.86	2556.53	2574.83	0.00	
11500.00	88.92	90.00	9104.49	465.86	2656.51	2674.72	0.00	
11600.00	88.92	90.00	9106.37	465.86	2756.50	2774.60	0.00	
11700.00	88.92	90.00	9108.25	465.86	2856.48	2874.48	0.00	
11800.00	88.92	90.00	9110.13	465.86	2956.46	2974.36	0.00	
11900.00	88.92	90.00	9112.01	465.86	3056.44	3074.24	0.00	
12000.00	88.92	90.00	9113.90	465.86	3156.43	3174.13	0.00	
12100.00	88.92	90.00	9115.78	465.86	3256.41	3274.01	0.00	
12200.00	88.92	90.00	9117.66	465.86	3356.39	3373.89	0.00	
12300.00	88.92	90.00	9119.54	465.86	3456.37	3473.77	0.00	
12400.00	88.92	90.00	9121.42	465.86	3556.35	3573.65	0.00	
12500.00	88.92	90.00	9123.30	465.86	3656.34	3673.53	0.00	
12600.00	88.92	90.00	9125.19	465.86	3756.32	3773.42	0.00	
12700.00	88.92	90.00	9127.07	465.86	3856.30	3873.30	0.00	

LONE TREE DRAW 14-13 STATE COM 623H



Well: LONE TREE DRAW 14-13 STATE COM 623H
County: Eddy
Wellbore: Permit Plan
Design: Permit Plan #1

Geodetic System: US State Plane 1983
Datum: North American Datum 1927
Ellipsoid: Clarke 1866
Zone: 3001 - NM East (NAD83)

MD (ft)	INC (")	AZI (")	TVD (ft)	NS (ft)	EW (ft)	VS (ft)	DLS (°/100ft)	Comment
12800.00	88.92	90.00	9128.95	465.86	3956.28	3973.18	0.00	
12900.00	88.92	90.00	9130.83	465.86	4056.27	4073.06	0.00	
13000.00	88.92	90.00	9132.71	465.86	4156.25	4172.94	0.00	
13100.00	88.92	90.00	9134.59	465.86	4256.23	4272.83	0.00	
13200.00	88.92	90.00	9136.47	465.87	4356.21	4372.71	0.00	
13300.00	88.92	90.00	9138.36	465.87	4456.20	4472.59	0.00	
13400.00	88.92	90.00	9140.24	465.87	4556.18	4572.47	0.00	
13500.00	88.92	90.00	9142.12	465.87	4656.16	4672.35	0.00	
13600.00	88.92	90.00	9144.00	465.87	4756.14	4772.24	0.00	
13700.00	88.92	90.00	9145.88	465.87	4856.12	4872.12	0.00	
13800.00	88.92	90.00	9147.76	465.87	4956.11	4972.00	0.00	
13900.00	88.92	90.00	9149.64	465.87	5056.09	5071.88	0.00	
14000.00	88.92	90.00	9151.53	465.87	5156.07	5171.76	0.00	
14100.00	88.92	90.00	9153.41	465.87	5256.05	5271.65	0.00	
14200.00	88.92	90.00	9155.29	465.87	5356.04	5371.53	0.00	
14300.00	88.92	90.00	9157.17	465.87	5456.02	5471.41	0.00	
14400.00	88.92	90.00	9159.05	465.87	5556.00	5571.29	0.00	
14500.00	88.92	90.00	9160.93	465.87	5655.98	5671.17	0.00	
14600.00	88.92	90.00	9162.82	465.87	5755.97	5771.06	0.00	
14700.00	88.92	90.00	9164.70	465.87	5855.95	5870.94	0.00	
14800.00	88.92	90.00	9166.58	465.87	5955.93	5970.82	0.00	
14900.00	88.92	90.00	9168.46	465.87	6055.91	6070.70	0.00	
15000.00	88.92	90.00	9170.34	465.87	6155.89	6170.58	0.00	
15100.00	88.92	90.00	9172.22	465.87	6255.88	6270.47	0.00	
15200.00	88.92	90.00	9174.10	465.87	6355.86	6370.35	0.00	
15300.00	88.92	90.00	9175.99	465.87	6455.84	6470.23	0.00	
15400.00	88.92	90.00	9177.87	465.87	6555.82	6570.11	0.00	
15500.00	88.92	90.00	9179.75	465.87	6655.81	6669.99	0.00	
15600.00	88.92	90.00	9181.63	465.87	6755.79	6769.88	0.00	
15700.00	88.92	90.00	9183.51	465.87	6855.77	6869.76	0.00	
15800.00	88.92	90.00	9185.39	465.87	6955.75	6969.64	0.00	
15900.00	88.92	90.00	9187.27	465.87	7055.73	7069.52	0.00	
16000.00	88.92	90.00	9189.16	465.87	7155.72	7169.40	0.00	
16100.00	88.92	90.00	9191.04	465.87	7255.70	7269.28	0.00	
16200.00	88.92	90.00	9192.92	465.87	7355.68	7369.17	0.00	
16300.00	88.92	90.00	9194.80	465.87	7455.66	7469.05	0.00	
16400.00	88.92	90.00	9196.68	465.87	7555.65	7568.93	0.00	
16500.00	88.92	90.00	9198.56	465.87	7655.63	7668.81	0.00	
16600.00	88.92	90.00	9200.45	465.87	7755.61	7768.69	0.00	
16700.00	88.92	90.00	9202.33	465.87	7855.59	7868.58	0.00	
16800.00	88.92	90.00	9204.21	465.87	7955.58	7968.46	0.00	
16900.00	88.92	90.00	9206.09	465.87	8055.56	8068.34	0.00	
17000.00	88.92	90.00	9207.97	465.87	8155.54	8168.22	0.00	
17100.00	88.92	90.00	9209.85	465.87	8255.52	8268.10	0.00	
17200.00	88.92	90.00	9211.73	465.87	8355.50	8367.99	0.00	
17300.00	88.92	90.00	9213.62	465.87	8455.49	8467.87	0.00	
17400.00	88.92	90.00	9215.50	465.87	8555.47	8567.75	0.00	
17500.00	88.92	90.00	9217.38	465.87	8655.45	8667.63	0.00	
17600.00	88.92	90.00	9219.26	465.87	8755.43	8767.51	0.00	
17700.00	88.92	90.00	9221.14	465.87	8855.42	8867.40	0.00	
17800.00	88.92	90.00	9223.02	465.87	8955.40	8967.28	0.00	
17900.00	88.92	90.00	9224.91	465.87	9055.38	9067.16	0.00	
18000.00	88.92	90.00	9226.79	465.87	9155.36	9167.04	0.00	
18100.00	88.92	90.00	9228.67	465.87	9255.35	9266.92	0.00	
18200.00	88.92	90.00	9230.55	465.87	9355.33	9366.81	0.00	
18300.00	88.92	90.00	9232.43	465.87	9455.31	9466.69	0.00	
18400.00	88.92	90.00	9234.31	465.87	9555.29	9566.57	0.00	
18500.00	88.92	90.00	9236.19	465.87	9655.27	9666.45	0.00	
18600.00	88.92	90.00	9238.08	465.87	9755.26	9766.33	0.00	
18700.00	88.92	90.00	9239.96	465.87	9855.24	9866.22	0.00	
18800.00	88.92	90.00	9241.84	465.87	9955.22	9966.10	0.00	
18900.00	88.92	90.00	9243.72	465.87	10055.20	10065.98	0.00	
19000.00	88.92	90.00	9245.60	465.87	10155.19	10165.86	0.00	
19100.00	88.92	90.00	9247.48	465.87	10255.17	10265.74	0.00	
19154.44	88.92	90.00	9248.51	465.87	10309.60	10320.12	0.00	Exit
19200.00	88.92	90.00	9249.36	465.87	10355.15	10365.63	0.00	
19234.44	88.92	90.00	9250.00	465.86	10389.59	10400.03	0.00	BHL

devon

Well: LONE TREE DRAW 14-13 STATE COM 623H

County: Eddy

Wellbore: Permit Plan

Design: Permit Plan #1

Geodetic System: US State Plane 1983

Datum: North American Datum 1927

Ellipsoid: Clarke 1866

Zone: 3001 - NM East (NAD83)

MD	INC	AZI	TVD	NS	EW	VS	DLS	Comment
(ft)	(°)	(°)	(ft)	(ft)	(ft)	(ft)	("/100ft)	

LONE TREE DRAW 14-13 STATE COM 623H

1. Geologic Formations

TVD of target	9249	Pilot hole depth	N/A
MD at TD:	19234	Deepest expected fresh water	

Basin

Formation	Depth (TVD) from KB	Water/Mineral Bearing/Target Zone?	Hazards*
Tansill	250		
Yates	365		
Capitan Reef Top	675		
Delaware	2944		
Bone Spring 1st	6528		
Bone Spring 2nd	7286		
Bone Spring 3rd	8648		
Wolfcamp	8945		

*H2S, water flows, loss of circulation, abnormal pressures, etc.

LONE TREE DRAW 14-13 STATE COM 623H

2. Casing Program (Primary Design)

Hole Size	Csg. Size	Wt (PPF)	Grade	Conn	Casing Interval		Casing Interval	
					From (MD)	To (MD)	From (TVD)	To (TVD)
17 1/2	13 3/8	48	H40	STC	0	290	0	290
9 7/8	8 5/8	32	P110	TLW	0	8648	0	8648
7 7/8	5 1/2	17	P110	BTC	0	19234	0	9249

• All casing strings will be tested in accordance with Onshore Oil and Gas Order #2 IILB.1.h Must have table for contingency casing.

3. Cementing Program (Primary Design)

Casing	# Sks	TOC	Wt. ppg	Yld (ft3/sack)	Slurry Description
Surface	248	Surf	13.2	1.44	Lead: Class C Cement + additives
Int 1	261	Surf	9	3.27	Lead: Class C Cement + additives
	465	4000' above	13.2	1.44	Tail: Class H / C + additives
Int 1 Intermediate Squeeze	As Needed	Surf	13.2	1.44	Squeeze Lead: Class C Cement + additives
	261	Surf	9	3.27	Lead: Class C Cement + additives
	465	4000' above	13.2	1.44	Tail: Class H / C + additives
Production	117	6512	9	3.27	Lead: Class H / C + additives
	1419	8512	13.2	1.44	Tail: Class H / C + additives

Casing String	% Excess
Surface	50%
Intermediate 1	30%
Intermediate 1 (Two Stage)	25%
Prod	10%

LONE TREE DRAW 14-13 STATE COM 623H

4. Pressure Control Equipment (Three String Design)

BOP installed and tested before drilling which hole?		Size?	Min. Required WP	Type	✓	Tested to:	
Int 1		13-5/8"	5M	Annular		X	50% of rated working pressure
				Blind Ram		X	5M
				Pipe Ram			
				Double Ram		X	
				Other*			
Production		13-5/8"	5M	Annular (5M)		X	50% of rated working pressure
				Blind Ram		X	5M
				Pipe Ram			
				Double Ram		X	
				Other*			
				Annular (5M)			
				Blind Ram			
				Pipe Ram			
				Double Ram			
				Other*			
N	A variance is requested for the use of a diverter on the surface casing. See attached for schematic.						
Y	A variance is requested to run a 5 M annular on a 10M system						

LONE TREE DRAW 14-13 STATE COM 623H

5. Mud Program (Three String Design)

Section	Type	Weight (ppg)
Surface	FW Gel	8.5-9
Intermediate	DBE / Cut Brine	10-10.5
Production	OBM	10-10.5

Sufficient mud materials to maintain mud properties and meet minimum lost circulation and weight increase requirements will be kept on location at all times.

What will be used to monitor the loss or gain of fluid?	PVT/Pason/Visual Monitoring
---	-----------------------------

6. Logging and Testing Procedures

Logging, Coring and Testing	
X	Will run GR/CNL from TD to surface (horizontal well - vertical portion of hole). Stated logs run will be in the Completion Report and submitted to the BLM.
	No logs are planned based on well control or offset log information.
	Drill stem test? If yes, explain.
	Coring? If yes, explain.

Additional logs planned		Interval
	Resistivity	Int. shoe to KOP
	Density	Int. shoe to KOP
X	CBL	Production casing
X	Mud log	Intermediate shoe to TD
	PEX	

7. Drilling Conditions

Condition	Specify what type and where?
BH pressure at deepest TVD	5050
Abnormal temperature	No

Mitigation measure for abnormal conditions. Describe. Lost circulation material/sweeps/mud scavengers.

Hydrogen Sulfide (H₂S) monitors will be installed prior to drilling out the surface shoe. If H₂S is detected in concentrations greater than 100 ppm, the operator will comply with the provisions of Onshore Oil and Gas Order #6. If Hydrogen Sulfide is encountered measured values and formations will be provided to the BLM.

N	H ₂ S is present
Y	H ₂ S plan attached.

8. Other facets of operation

Is this a walking operation? Potentially

- 1 If operator elects, drilling rig will batch drill the surface holes and run/cement surface casing; walking the rig to next wells on the pad.
- 2 The drilling rig will then batch drill the intermediate sections and run/cement intermediate casing; the wellbore will be isolated with a blind flange and pressure gauge installed for monitoring the well before walking to the next well.
- 3 The drilling rig will then batch drill the production hole sections on the wells with OBM, run/cement production casing, and install TA caps or tubing heads for completions.

NOTE: During batch operations the drilling rig will be moved from well to well however, it will not be removed

LONE TREE DRAW 14-13 STATE COM 623H

from the pad until all wells have production casing run/cemented.

Will be pre-setting casing? Potentially

- 1 Spudder rig will move in and batch drill surface hole.
 - a. Rig will utilize fresh water based mud to drill surface hole to TD. Solids control will be handled entirely on a closed loop basis.,
- 2 After drilling the surface hole section, the spudder rig will run casing and cement following all of the applicable rules and regulations (OnShore Order 2, all COAs and NMOCD regulations).
- 3 The wellhead will be installed and tested once the surface casing is cut off and the WOC time has been reached.
- 4 A blind flange with the same pressure rating as the wellhead will be installed to seal the wellbore. Pressure will be monitored with a pressure gauge installed on the wellhead.
- 5 Spudder rig operations is expected to take 4-5 days per well on a multi-well pa.
- 6 The NMOCD will be contacted and notified 24 hours prior to commencing spudder rig operations.
- 7 Drilling operations will be performed with drilling rig. A that time an approved BOP stack will be nipped up and tested on the wellhead before drilling operations commences on each well.
 - a. The NMOCD will be contacted / notified 24 hours before the drilling rig moves back on to the pad with the pre-set surface casing.

Attachments

X Directional Plan
 Other, describe

District I
1625 N. French Dr., Hobbs, NM 88240
Phone:(575) 393-6161 Fax:(575) 393-0720
District II
811 S. First St., Artesia, NM 88210
Phone:(575) 748-1283 Fax:(575) 748-9720
District III
1000 Rio Brazos Rd., Aztec, NM 87410
Phone:(505) 334-6178 Fax:(505) 334-6170
District IV
1220 S. St Francis Dr., Santa Fe, NM 87505
Phone:(505) 476-3470 Fax:(505) 476-3462

State of New Mexico
Energy, Minerals and Natural Resources
Oil Conservation Division
1220 S. St Francis Dr.
Santa Fe, NM 87505

COMMENTS

Action 15994

COMMENTS

Operator: DEVON ENERGY PRODUCTION COMPAN 333 West Sheridan Ave. Oklahoma City, OK73102			OGRID: 6137	Action Number: 15994	Action Type: C-103A
Created By	Comment			Comment Date	
kpickford	KP GEO Review 1/28/2021			01/28/2021	

District I
1625 N. French Dr., Hobbs, NM 88240
Phone:(575) 393-6161 Fax:(575) 393-0720
District II
811 S. First St., Artesia, NM 88210
Phone:(575) 748-1283 Fax:(575) 748-9720
District III
1000 Rio Brazos Rd., Aztec, NM 87410
Phone:(505) 334-6178 Fax:(505) 334-6170
District IV
1220 S. St Francis Dr., Santa Fe, NM 87505
Phone:(505) 476-3470 Fax:(505) 476-3462

State of New Mexico
Energy, Minerals and Natural Resources
Oil Conservation Division
1220 S. St Francis Dr.
Santa Fe, NM 87505

CONDITIONS

Action 15994

CONDITIONS OF APPROVAL

Operator: DEVON ENERGY PRODUCTION COMPAN			333 West Sheridan Ave.	Oklahoma City, OK73102	OGRID: 6137	Action Number: 15994	Action Type: C-103A
OCD Reviewer	Condition						
kpickford	Adhere to previous NMOCD Conditions of Approval						