

Submit 1 Copy To Appropriate District Office
District I - (575) 393-6161
1625 N. French Dr., Hobbs, NM 88240
District II - (575) 748-1283
811 S. First St., Artesia, NM 88210
District III - (505) 334-6178
1000 Rio Brazos Rd., Aztec, NM 87410
District IV - (505) 476-3460
1220 S. St. Francis Dr., Santa Fe, NM 87505

State of New Mexico
Energy, Minerals and Natural Resources

Form C-103
Revised July 18, 2013

OIL CONSERVATION DIVISION
1220 South St. Francis Dr.
Santa Fe, NM 87505

WELL API NO. 30-025-29352
5. Indicate Type of Lease STATE [X] FEE []
6. State Oil & Gas Lease No.
7. Lease Name or Unit Agreement Name NM BG State NCT 1
8. Well Number #7
9. OGRID Number
10. Pool name or Wildcat Saunder Permo Upper Penn
11. Elevation (Show whether DR, RKB, RT, GR, etc.) 4,188'

SUNDRY NOTICES AND REPORTS ON WELLS
(DO NOT USE THIS FORM FOR PROPOSALS TO DRILL OR TO DEEPEN OR PLUG BACK TO A DIFFERENT RESERVOIR. USE "APPLICATION FOR PERMIT" (FORM C-101) FOR SUCH PROPOSALS.)
1. Type of Well: Oil Well [X] Gas Well [] Other []
2. Name of Operator CrownQuest Operating LLC
3. Address of Operator P.O. Box 53310, Midland, TX 79710
4. Well Location Unit Letter I, 1980 feet from the N line and 2180 feet from the E line
Section 14 Township 14S Range 33E NMPM County Lea

12. Check Appropriate Box to Indicate Nature of Notice, Report or Other Data

NOTICE OF INTENTION TO:
PERFORM REMEDIAL WORK [] PLUG AND ABANDON [X]
TEMPORARILY ABANDON [] CHANGE PLANS []
PULL OR ALTER CASING [] MULTIPLE COMPL []
DOWNHOLE COMMINGLE []
CLOSED-LOOP SYSTEM []
OTHER: []
SUBSEQUENT REPORT OF:
REMEDIAL WORK [] ALTERING CASING []
COMMENCE DRILLING OPNS. [] P AND A []
CASING/CEMENT JOB []
OTHER: []

13. Describe proposed or completed operations. (Clearly state all pertinent details, and give pertinent dates, including estimated date of starting any proposed work). SEE RULE 19.15.7.14 NMAC. For Multiple Completions: Attach wellbore diagram of proposed completion or recompletion.

- 1. Set 5 1/2" CIBP @ 9,775'. Circ hole with MLF. Pressure test csg. Spot 25 sx cmt @ 9,775-9,625'.
2. Spot 25 sx cmt @ 7,050-6,900'. (Tubb)
3. Spot 25 sx cmt @ 4,300-4,150'. (8 5/8" Shoe and San Andres)
4. Spot 25 sx cmt @ 1,900-1,750'. (Yates)
5. Spot 55 sx cmt @ 525' - surface.
6. Cut off well head, verify cmt to surface, weld on Dry Hole Marker.

4" diameter 4' tall Above Ground Marker
4" Diameter 4' tall Above Ground marker

SEE ATTACHED CONDITIONS OF APPROVAL

Spud Date: 3/30/1985

Rig Release Date:

I hereby certify that the information above is true and complete to the best of my knowledge and belief.

SIGNATURE [Signature] TITLE Engineer DATE 5-24-21


Type or print name Saul Luyuc E-mail address: sluyuc@crownquest.com PHONE: 432-854-7476

APPROVED BY: [Signature] TITLE Compliance Officer A DATE 6/10/21

Conditions of Approval (if any)

Date Spudded: 03/30/85
4206' KB, 4193' GL

CrownQuest Operating, LLC
New Mexico "BG" State NCT-1 #7
 1980' FNL, 2180' FEL, Sec. 14, T-14-S, R-33-E,
 Lea County, NM, API #30-025-29352

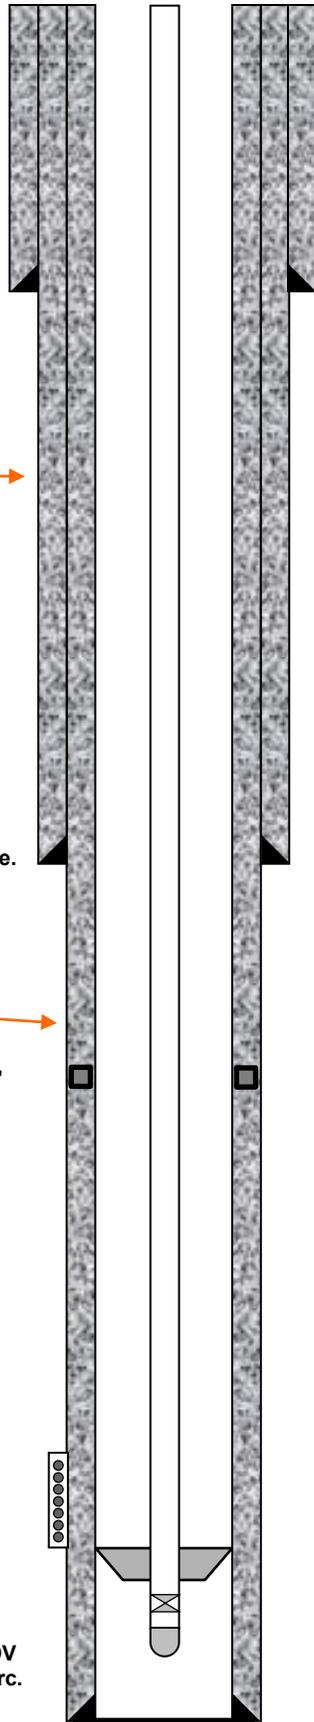

17 1/2" Hole →

13 3/8", 54.4# J-55 csg @ 505'.
Cmt w/600 sx, circ to surface.

11" Hole →

8-5/8", 32# J-55 casing @ 4189'.
Cmt'd w/2500 sx. Circ to surface.

7 7/8" Hole →

DV Tool @ 7016'

Bough "B"

- 9814 - 9824 BGHB Acdz w/2500 gal
- 9839 - 9898 BGHB Acdz w/250 gal
- 9940 - 9950 BGHC Acdz w/5000 gal

5 1/2", 24# 17# N-80 csg @ 10,100'. DV
Tool @ 7016'. Stg 1: 750 sx, Cmt circ.
Stg 2: 1300 sx, Cmt circ.

TD: 10,100'

PBTD: 10,036'

Pumping Unit Setup

Conventional C-456-305-144	
Stroke Length:	124 in
SPM:	6
Approx. Pump Spacing:	in
Motor:	Nema D

Rod Record

1	Polish Rod	26.00 ft
1	1" Pony rods	6.00 ft
175	7/8" N97 rods	4,375.00 ft
210	3/4" N97 rods	5,250.00 ft
14	1.5" Kbar	350.00 ft
1	Stab Sub	4.00 ft
1	2.0" x 1.25" Pump	24.00 ft
Total Length		10,035.00 ft


Tubing Record

1	KB Delta	10.00 ft
83	Jts 2-7/8" 6.5# N-80 Tbg (±)	2,636.08
223	Jts 2-3/8" 4.7# N-80 Tbg (±)	7,082.48 ft
1	2-7/8" x 5-1/2" TAC	2.75 ft
13	Jts 2-3/8" 6.5# N-80 Tbg (±)	412.88 ft
1	2-3/8" MC SN	1.10 ft
1	Perf Sub	4.00 ft
1	Jts 2-7/8" 6.5# N-80 MH	31.00 ft
Total Length		10,180.29 ft
TAC Depth:		9,728.56 ft
SN Depth:		10,144.19 ft

Drawn by: SL

Date Spudded: 03/30/85
4206' KB, 4193' GL

CrownQuest Operating, LLC
New Mexico "BG" State NCT-1 #7
 1980' FNL, 2180' FEL, Sec. 14, T-14-S, R-33-E,
 Lea County, NM, API #30-025-29352

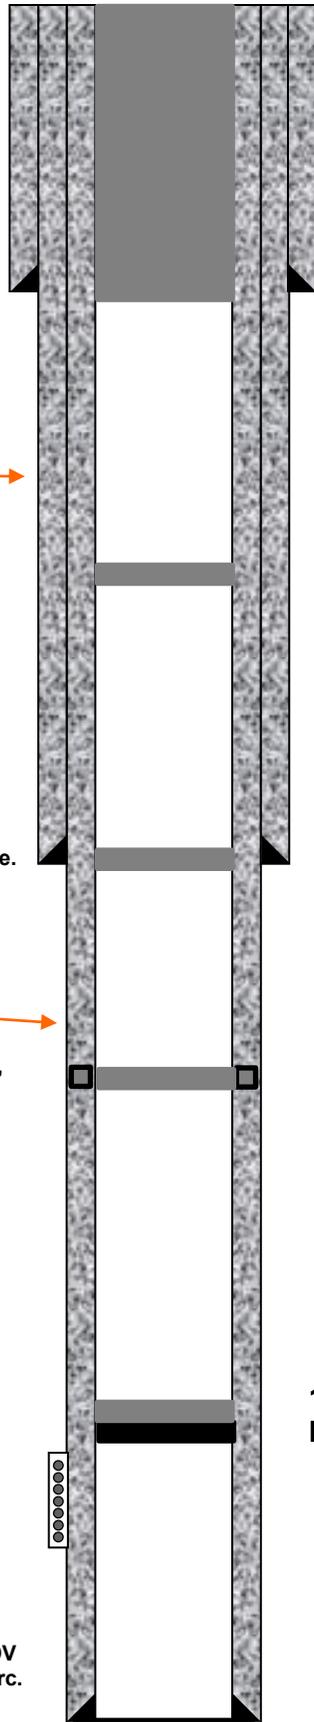

17 1/2" Hole →

13 3/8", 54.4# J-55 csg @ 505'.
Cmt w/600 sx, circ to surface.

5. Spot 55 sx cmt @ 525' – surface.

11" Hole →

8-5/8", 32# J-55 casing @ 4189'.
Cmt'd w/2500 sx. Circ to surface.

4. Spot 25 sx cmt @ 1,900-1,750'. (Yates)

7 7/8" Hole →

DV Tool @ 7016'

3. Spot 25 sx cmt @ 4,300-4,150'. (8 5/8" Shoe and San Andres)

2. Spot 25 sx cmt @ 7,050-6,900'. (Tubb)

Bough "B"

9814 - 9824	BGHB	Acdz w/2500 gal
9839 - 9898	BGHB	Acdz w/250 gal
9940 - 9950	BGHC	Acdz w/5000 gal

5 1/2", 24# 17# N-80 csg @ 10,100'. DV
Tool @ 7016'. Stg 1: 750 sx, Cmt circ.
Stg 2: 1300 sx, Cmt circ.

1. Set 5 1/2" CIBP @ 9,775'. Circ hole with MLF.
Pressure test csg. Spot 25 sx cmt @ 9,775-9,625'.

TD: 10,100'

PBTD: 10,036'

Drawn by: SL

**CONDITIONS OF APPROVAL
FOR PLUGGING AND ABANDONMENT
OCD - Southern District**

The following is a guide or checklist in preparation of a plugging program, this is not all inclusive and care must be exercised in establishing special plugging programs in unique and unusual cases, Notify NMOCD District Office I (Hobbs) at **(575)-263-6633** at least 24 hours before beginning work. After MIRU rig will remain on well until it is plugged to surface. OCD is to be notified before rig down.

Company representative will be on location during plugging procedures.

1. A notice of intent to plug and abandon a wellbore is required to be approved before plugging operations are conducted. A cement evaluation tool is required in order to ensure isolation of producing formations, protection of water and correlative rights. A cement bond log or other accepted cement evaluation tool is to be provided to the division for evaluation if one has not been previously run or if the well did not have cement circulated to surface during the original casing cementing job or subsequent cementing jobs. Insure all bradenheads have been exposed, identified and valves are operational prior to rig up.
2. Closed loop system is to be used for entire plugging operation. Upon completion, contents of steel pits are to be hauled to a permitted disposal location.
3. Trucking companies being used to haul oilfield waste fluids to a disposal - commercial or private- shall have an approved NMOCD C-133 permit. A copy of this permit shall be available in each truck used to haul waste products. It is the responsibility of the operator as well as the contractor, to verify that this permit is in place prior to performing work. Drivers shall be able to produce a copy upon request of an NMOCD Field inspector.
4. Filing a subsequent C-103 will serve as notification that the well has been plugged.
5. A final C-103 shall be filed (and a site inspection by NMOCD Inspector to determine if the location is satisfactorily cleaned, all equipment, electric poles and trash has been removed to Meet NMOCD standards) before bonding can be released.
6. If work has not begun within 1 Year of the approval of this procedure, an extension request must be file stating the reason the well has not been plugged.
7. Squeeze pressures are not to exceed 500 psi, unless approval is given by NMOCD.
8. Produced water will not be used during any part of the plugging operation.
9. Mud laden fluids must be placed between all cement plugs mixed at 25 sacks per 100 bbls of water.
10. All cement plugs will be a minimum of 100' in length or a minimum of 25 sacks of cement, whichever is greater. 50' of calculated cement excess required for inside casing plugs and 100% calculated cement excess required on outside casing plugs.
11. Class 'C' cement will be used above 7500 feet.
12. Class 'H' cement will be used below 7500 feet.
13. A cement plug is required to be set 50' above and 50' below, casing stubs, DV tools, attempted casing cut offs, cement tops outside casing, salt sections and anywhere the casing is perforated, these plugs require a 4 hour WOC and then will be tagged
14. All Casing Shoes Will Be Perforated 50' below shoe depth and Attempted to be Squeezed, cement needs to be 50' above and 50' Below Casing Shoe inside the Production Casing.
16. When setting the top out cement plug in production, intermediate and surface casing, wellbores should remain full at least 30 minutes after plugs are set
17. A CIBP is to be set within 100' of production perforations, capped with 100' of cement, WOC 4 hours and tag.
18. A CIBP with 35' of cement may be used in lieu of the 100' plug if set with a bailer. This plug will be placed within 100' of the top perforation, (WOC 4 hrs and tag).

19. No more than 3000' is allowed between cement plugs in cased hole and 2000' in open hole.
20. Some of the Formations to be isolated with cement plugs are: These plugs to be set to isolate formation tops
- A) Fusselman
 - B) Devonian
 - C) Morrow
 - D) Wolfcamp
 - E) Bone Springs
 - F) Delaware
 - G) Any salt sections
 - H) Abo
 - I) Glorieta
 - J) Yates.
 - K) Potash---(In the R-111-P Area (Potash Mine Area),

A solid cement plug must be set across the salt section. Fluid used to mix the cement shall be saturated with the salts that are common to the section penetrated and in suitable proportions, not more than 3% calcium chloride (by weight of cement) will be considered the desired mixture whenever possible, woe 4 hours and tag, this plug will be SO' below the bottom and 50' above the top of the Formation.

21. If cement does not exist behind casing strings at recommended formation depths, the casing can be cut and pulled with plugs set at recommended depths. If casing is not pulled, perforations will be shot and cement squeezed behind casing, woe and tagged. These plugs will be set SO' below formation bottom to 50' above formation top inside the casing.

DRY HOLE MARKER REQ.UIRMENTS

The operator shall mark the exact location of the plugged and abandoned well with a steel marker not less than four inches in diameter, 3' below ground level with a plate of at least 1/4" welded to the top of the casing and the dry hole marker welded on the plate with the following information welded on the dry hole marker:

- 1. Operator name
- 2. Lease and Well Number
- 3. API Number
- 4. Unit letter
- 5. Quarter Section (feet from the North, South, East or West)
- 6. Section, Township and Range
- 7. Plugging Date
- 8. County

SPECIAL CASES -----AGRICULTURE OR PRARIE CHICKEN BREEDING AREAS

In these areas, a below ground marker is required with all pertinent information mentioned above on a plate, set 3' below ground level, a picture of the plate will be supplied to NMOCD for record, the exact location of the marker (longitude and latitude by GPS) will be provided to NMOCD (We typically require a current survey to verify the GPS)

SITE REMEDIATION DUE WITHIN ONE YEAR OF WELL PLUGGING COMPLETION

Office
District I - (575) 393-6161
1625 N. French Dr., Hobbs, NM 88240
District II - (575) 748-1283
811 S. First St., Artesia, NM 88210
District III - (505) 334-6178
1000 Rio Brazos Rd., Aztec, NM 87410
District IV - (505) 476-3460
1220 S. St. Francis Dr., Santa Fe, NM 87505

State of New Mexico
Energy, Minerals and Natural Resources

Form C-103
Revised July 18, 2013

OIL CONSERVATION DIVISION
1220 South St. Francis Dr.
Santa Fe, NM 87505

WELL API NO. 30-025-29352
5. Indicate Type of Lease STATE [X] FEE []
6. State Oil & Gas Lease No.
7. Lease Name or Unit Agreement Name NM BG State NCT 1
8. Well Number #7
9. OGRID Number
10. Pool name or Wildcat Saunder Permo Upper Penn
11. Elevation (Show whether DR, RKB, RT, GR, etc.) 4,188'

SUNDRY NOTICES AND REPORTS ON WELLS
(DO NOT USE THIS FORM FOR PROPOSALS TO DRILL OR TO DEEPEN OR PLUG BACK TO A DIFFERENT RESERVOIR. USE "APPLICATION FOR PERMIT" (FORM C-101) FOR SUCH PROPOSALS.)
1. Type of Well: Oil Well [X] Gas Well [] Other
2. Name of Operator CrownQuest Operating LLC
3. Address of Operator P.O. Box 53310, Midland, TX 79710
4. Well Location Unit Letter I : 1980 feet from the N line and 2180 feet from the E line
Section 14 Township 14S Range 33E NMPM County Lea
11. Elevation (Show whether DR, RKB, RT, GR, etc.) 4,188'

12. Check Appropriate Box to Indicate Nature of Notice, Report or Other Data

NOTICE OF INTENTION TO:
PERFORM REMEDIAL WORK [] PLUG AND ABANDON [X]
TEMPORARILY ABANDON [] CHANGE PLANS []
PULL OR ALTER CASING [] MULTIPLE COMPL []
DOWNHOLE COMMINGLE []
CLOSED-LOOP SYSTEM []
OTHER: []
SUBSEQUENT REPORT OF:
REMEDIAL WORK [] ALTERING CASING []
COMMENCE DRILLING OPNS. [] P AND A []
CASING/CEMENT JOB []
OTHER: []

13. Describe proposed or completed operations. (Clearly state all pertinent details, and give pertinent dates, including estimated date of starting any proposed work). SEE RULE 19.15.7.14 NMAC. For Multiple Completions: Attach wellbore diagram of proposed completion or recompletion.

- 1. Set 5 1/2" CIBP @ 9,775'. Circ hole with MLF. Pressure test csg. Spot 25 sx cmt @ 9,775-9,625'.
2. Spot 25 sx cmt @ 7,050-6,900'. (Tubb)
3. Spot 25 sx cmt @ 4,300-4,150'. (8 5/8" Shoe and San Andres)
4. Spot 25 sx cmt @ 1,900-1,750'. (Yates)
5. Spot 55 sx cmt @ 525' - surface.
6. Cut off well head, verify cmt to surface, weld on Dry Hole Marker.

Spud Date: 3/30/1985

Rig Release Date:

I hereby certify that the information above is true and complete to the best of my knowledge and belief.

SIGNATURE TITLE DATE

Type or print name E-mail address: PHONE:


For State Use Only

APPROVED BY: TITLE DATE

Conditions of Approval (if any):

Date Spudded: 03/30/85
4206' KB, 4193' GL

CrownQuest Operating, LLC
New Mexico "BG" State NCT-1 #7
 1980' FNL, 2180' FEL, Sec. 14, T-14-S, R-33-E,
 Lea County, NM, API #30-025-29352

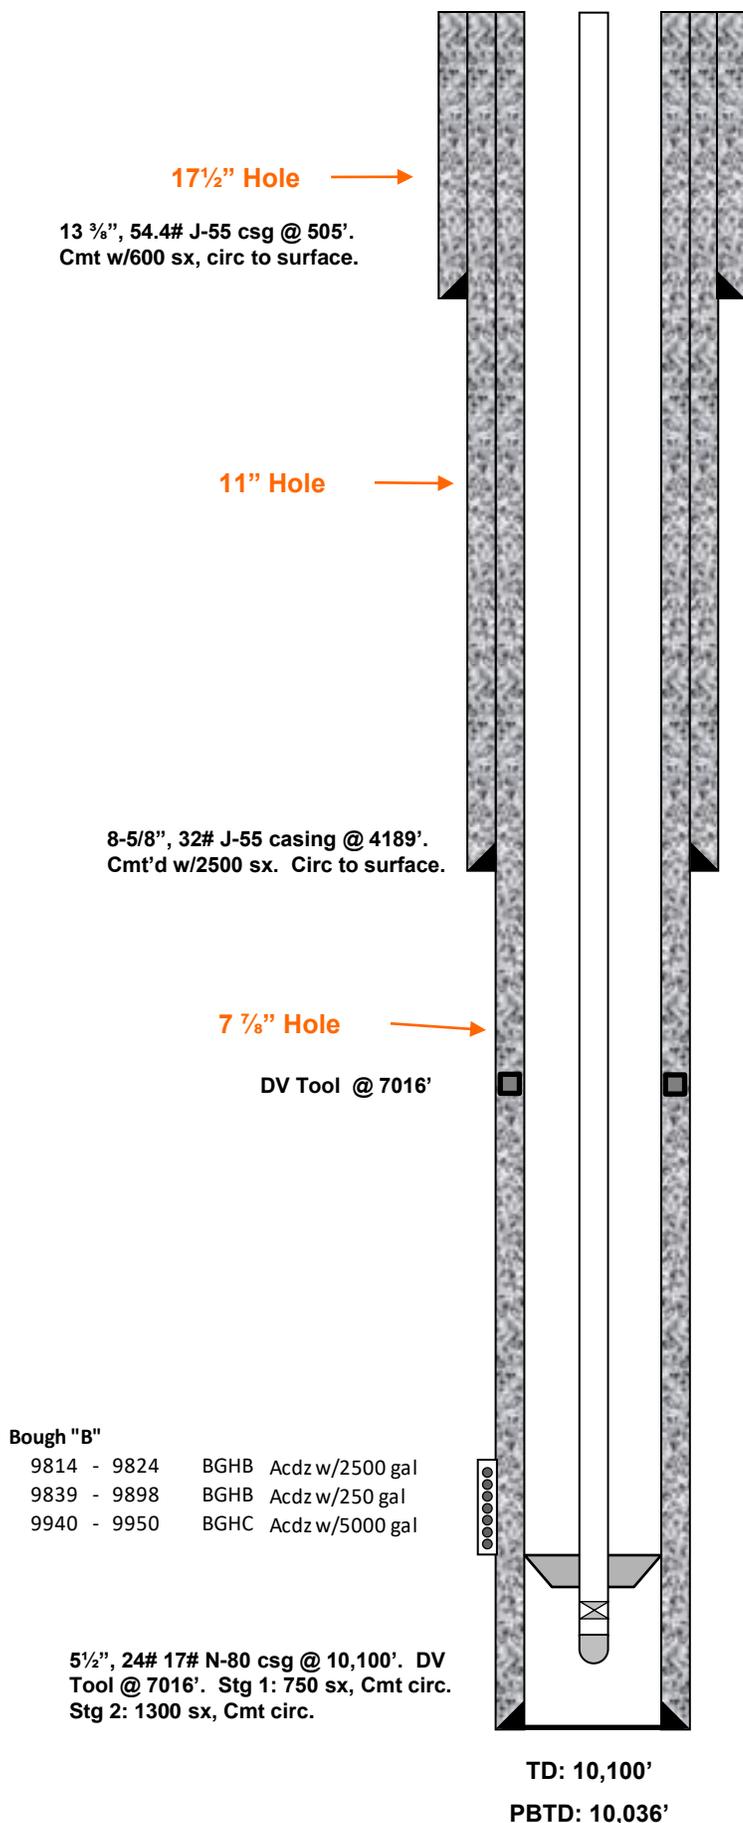

17 1/2" Hole →

13 3/8", 54.4# J-55 csg @ 505'.
Cmt w/600 sx, circ to surface.

11" Hole →

8-5/8", 32# J-55 casing @ 4189'.
Cmt'd w/2500 sx. Circ to surface.

7 7/8" Hole →

DV Tool @ 7016'

Bough "B"

9814 - 9824 BGHB Acdz w/2500 gal
 9839 - 9898 BGHB Acdz w/250 gal
 9940 - 9950 BGHC Acdz w/5000 gal

5 1/2", 24# 17# N-80 csg @ 10,100'. DV
 Tool @ 7016'. Stg 1: 750 sx, Cmt circ.
 Stg 2: 1300 sx, Cmt circ.

TD: 10,100'

PBTD: 10,036'

Pumping Unit Setup

Conventional C-456-305-144	
Stroke Length:	124 in
SPM:	6
Approx. Pump Spacing:	in
Motor:	Nema D

Rod Record

1	Polish Rod	26.00 ft
1	1" Pony rods	6.00 ft
175	7/8" N97 rods	4,375.00 ft
210	3/4" N97 rods	5,250.00 ft
14	1.5" Kbar	350.00 ft
1	Stab Sub	4.00 ft
1	2.0" x 1.25" Pump	24.00 ft
Total Length		10,035.00 ft


Tubing Record

1	KB Delta	10.00 ft
83	Jts 2-7/8" 6.5# N-80 Tbg (±)	2,636.08
223	Jts 2-3/8" 4.7# N-80 Tbg (±)	7,082.48 ft
1	2-7/8" x 5-1/2" TAC	2.75 ft
13	Jts 2-3/8" 6.5# N-80 Tbg (±)	412.88 ft
1	2-3/8" MC SN	1.10 ft
1	Perf Sub	4.00 ft
1	Jts 2-7/8" 6.5# N-80 MH	31.00 ft
Total Length		10,180.29 ft
TAC Depth:		9,728.56 ft
SN Depth:		10,144.19 ft

Drawn by: SL

Date Spudded: 03/30/85
4206' KB, 4193' GL

CrownQuest Operating, LLC
New Mexico "BG" State NCT-1 #7
 1980' FNL, 2180' FEL, Sec. 14, T-14-S, R-33-E,
 Lea County, NM, API #30-025-29352

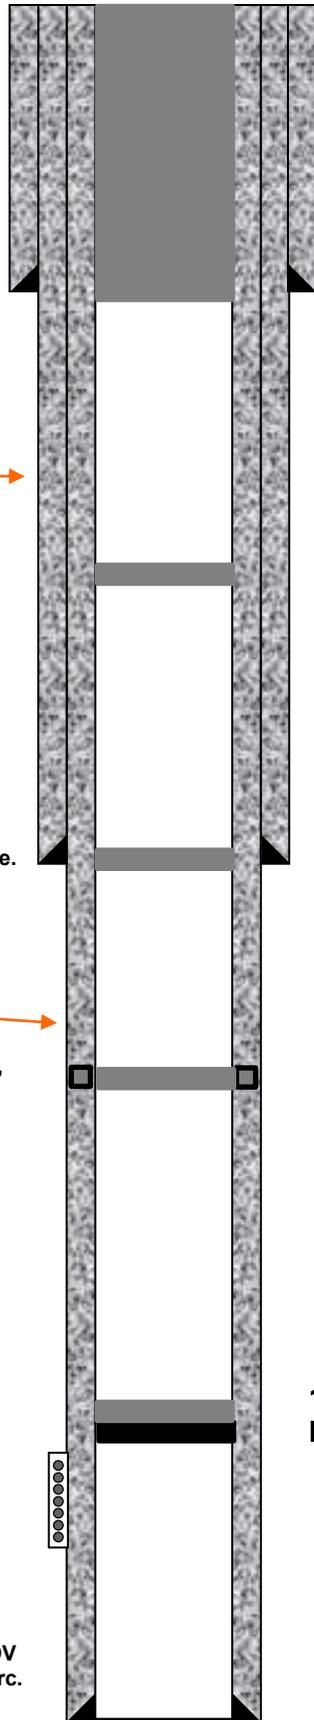

17 1/2" Hole →

13 3/8", 54.4# J-55 csg @ 505'.
Cmt w/600 sx, circ to surface.

5. Spot 55 sx cmt @ 525' – surface.

11" Hole →

8-5/8", 32# J-55 casing @ 4189'.
Cmt'd w/2500 sx. Circ to surface.

4. Spot 25 sx cmt @ 1,900-1,750'. (Yates)

7 7/8" Hole →

DV Tool @ 7016'

3. Spot 25 sx cmt @ 4,300-4,150'. (8 5/8" Shoe and San Andres)

2. Spot 25 sx cmt @ 7,050-6,900'. (Tubb)

Bough "B"

9814 - 9824	BGHB	Acdz w/2500 gal
9839 - 9898	BGHB	Acdz w/250 gal
9940 - 9950	BGHC	Acdz w/5000 gal

5 1/2", 24# 17# N-80 csg @ 10,100'. DV
Tool @ 7016'. Stg 1: 750 sx, Cmt circ.
Stg 2: 1300 sx, Cmt circ.

1. Set 5 1/2" CIBP @ 9,775'. Circ hole with MLF.
Pressure test csg. Spot 25 sx cmt @ 9,775-9,625'.

TD: 10,100'

PBTD: 10,036'

Drawn by: SL

Office
District I - (575) 393-6161
1625 N. French Dr., Hobbs, NM 88240
District II - (575) 748-1283
811 S. First St., Artesia, NM 88210
District III - (505) 334-6178
1000 Rio Brazos Rd., Aztec, NM 87410
District IV - (505) 476-3460
1220 S. St. Francis Dr., Santa Fe, NM 87505

State of New Mexico
Energy, Minerals and Natural Resources

Form C-103
Revised July 18, 2013

OIL CONSERVATION DIVISION
1220 South St. Francis Dr.
Santa Fe, NM 87505

WELL API NO. 30-025-29352
5. Indicate Type of Lease STATE [X] FEE []
6. State Oil & Gas Lease No.
7. Lease Name or Unit Agreement Name NM BG State NCT 1
8. Well Number #7
9. OGRID Number
10. Pool name or Wildcat Saunder Permo Upper Penn
11. Elevation (Show whether DR, RKB, RT, GR, etc.) 4,188'

SUNDRY NOTICES AND REPORTS ON WELLS
(DO NOT USE THIS FORM FOR PROPOSALS TO DRILL OR TO DEEPEN OR PLUG BACK TO A DIFFERENT RESERVOIR. USE "APPLICATION FOR PERMIT" (FORM C-101) FOR SUCH PROPOSALS.)
1. Type of Well: Oil Well [X] Gas Well [] Other []
2. Name of Operator CrownQuest Operating LLC
3. Address of Operator P.O. Box 53310, Midland, TX 79710
4. Well Location Unit Letter I : 1980 feet from the N line and 2180 feet from the E line
Section 14 Township 14S Range 33E NMPM County Lea
11. Elevation (Show whether DR, RKB, RT, GR, etc.) 4,188'

12. Check Appropriate Box to Indicate Nature of Notice, Report or Other Data

NOTICE OF INTENTION TO:
PERFORM REMEDIAL WORK [] PLUG AND ABANDON [X]
TEMPORARILY ABANDON [] CHANGE PLANS []
PULL OR ALTER CASING [] MULTIPLE COMPL []
DOWNHOLE COMMINGLE []
CLOSED-LOOP SYSTEM []
OTHER: []
SUBSEQUENT REPORT OF:
REMEDIAL WORK [] ALTERING CASING []
COMMENCE DRILLING OPNS. [] P AND A []
CASING/CEMENT JOB []
OTHER: []

13. Describe proposed or completed operations. (Clearly state all pertinent details, and give pertinent dates, including estimated date of starting any proposed work). SEE RULE 19.15.7.14 NMAC. For Multiple Completions: Attach wellbore diagram of proposed completion or recompletion.

- 1. Set 5 1/2" CIBP @ 9,775'. Circ hole with MLF. Pressure test csg. Spot 25 sx cmt @ 9,775-9,625'.
2. Spot 25 sx cmt @ 7,050-6,900'. (Tubb)
3. Spot 25 sx cmt @ 4,300-4,150'. (8 5/8" Shoe and San Andres)
4. Spot 25 sx cmt @ 1,900-1,750'. (Yates)
5. Spot 55 sx cmt @ 525' - surface.
6. Cut off well head, verify cmt to surface, weld on Dry Hole Marker.

Spud Date: 3/30/1985

Rig Release Date:

I hereby certify that the information above is true and complete to the best of my knowledge and belief.


SIGNATURE TITLE DATE

Type or print name E-mail address: PHONE:
For State Use Only

APPROVED BY: TITLE DATE
Conditions of Approval (if any):

Date Spudded: 03/30/85
4206' KB, 4193' GL

CrownQuest Operating, LLC
New Mexico "BG" State NCT-1 #7
 1980' FNL, 2180' FEL, Sec. 14, T-14-S, R-33-E,
 Lea County, NM, API #30-025-29352

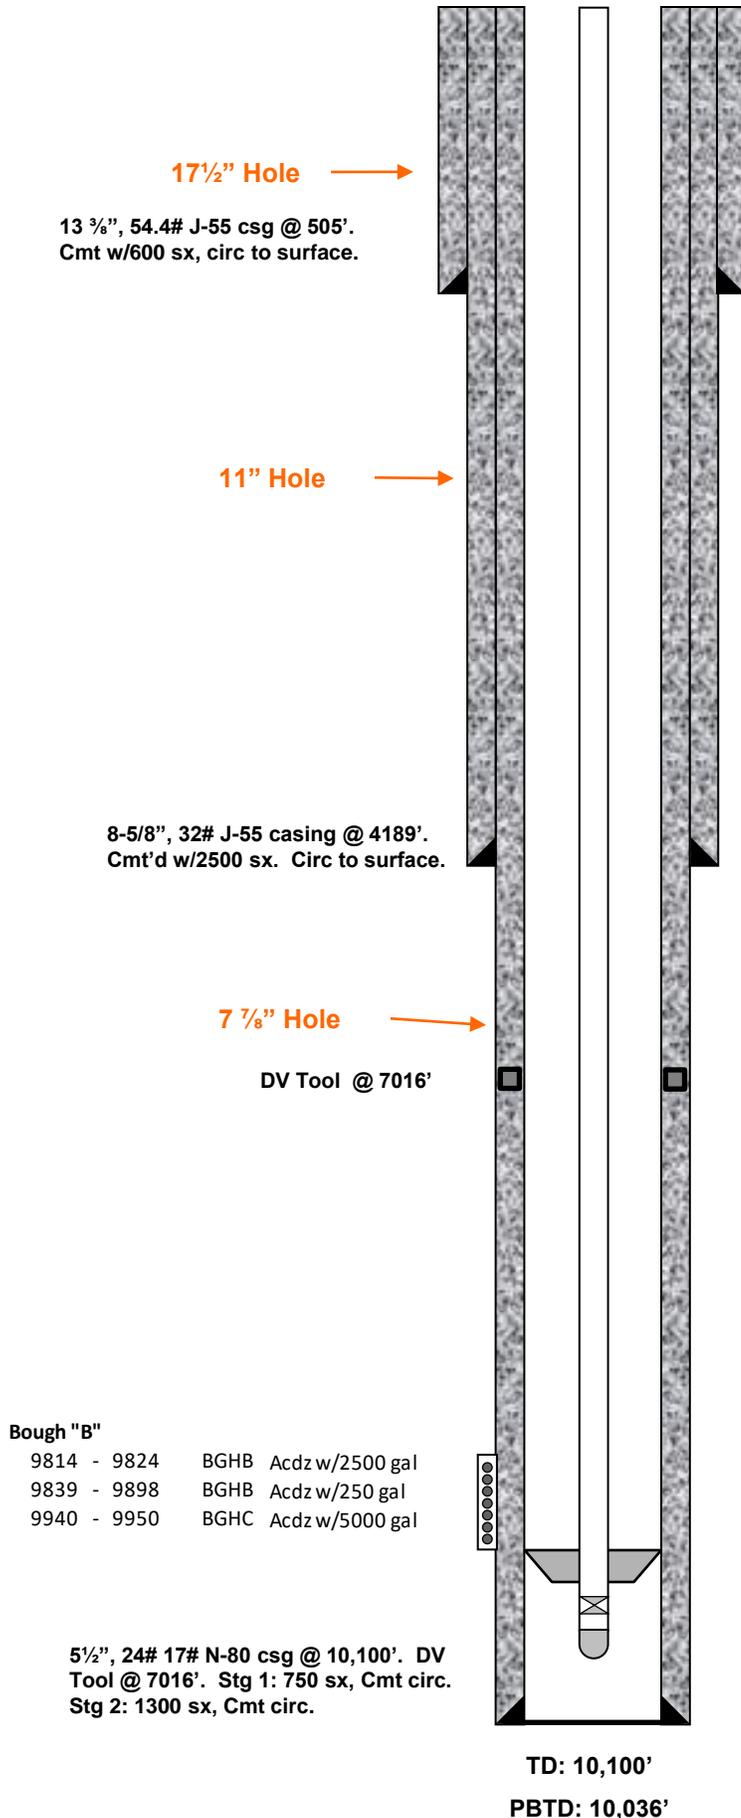

17 1/2" Hole →

13 3/8", 54.4# J-55 csg @ 505'.
Cmt w/600 sx, circ to surface.

11" Hole →

8-5/8", 32# J-55 casing @ 4189'.
Cmt'd w/2500 sx. Circ to surface.

7 7/8" Hole →

DV Tool @ 7016'

Bough "B"

9814 - 9824 BGHB Acdz w/2500 gal
 9839 - 9898 BGHB Acdz w/250 gal
 9940 - 9950 BGHC Acdz w/5000 gal

5 1/2", 24# 17# N-80 csg @ 10,100'. DV
 Tool @ 7016'. Stg 1: 750 sx, Cmt circ.
 Stg 2: 1300 sx, Cmt circ.

TD: 10,100'

PBTD: 10,036'

Pumping Unit Setup

Conventional C-456-305-144	
Stroke Length:	124 in
SPM:	6
Approx. Pump Spacing:	in
Motor:	Nema D

Rod Record

1	Polish Rod	26.00 ft
1	1" Pony rods	6.00 ft
175	7/8" N97 rods	4,375.00 ft
210	3/4" N97 rods	5,250.00 ft
14	1.5" Kbar	350.00 ft
1	Stab Sub	4.00 ft
1	2.0" x 1.25" Pump	24.00 ft
Total Length		10,035.00 ft


Tubing Record

1	KB Delta	10.00 ft
83	Jts 2-7/8" 6.5# N-80 Tbg (±)	2,636.08
223	Jts 2-3/8" 4.7# N-80 Tbg (±)	7,082.48 ft
1	2-7/8" x 5-1/2" TAC	2.75 ft
13	Jts 2-3/8" 6.5# N-80 Tbg (±)	412.88 ft
1	2-3/8" MC SN	1.10 ft
1	Perf Sub	4.00 ft
1	Jts 2-7/8" 6.5# N-80 MH	31.00 ft
Total Length		10,180.29 ft
TAC Depth:		9,728.56 ft
SN Depth:		10,144.19 ft

Drawn by: SL

Date Spudded: 03/30/85
4206' KB, 4193' GL

CrownQuest Operating, LLC
New Mexico "BG" State NCT-1 #7
 1980' FNL, 2180' FEL, Sec. 14, T-14-S, R-33-E,
 Lea County, NM, API #30-025-29352

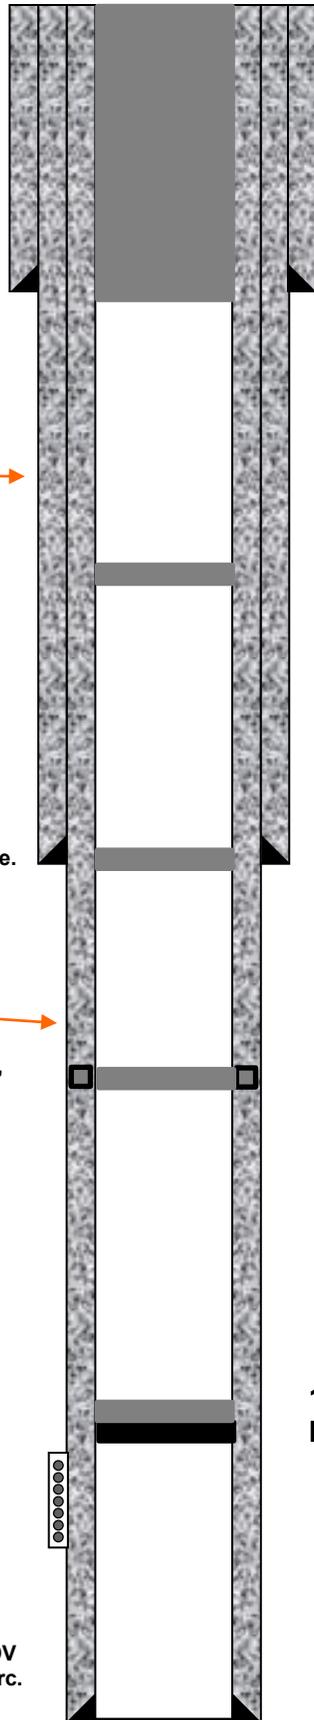

17 1/2" Hole →

13 3/8", 54.4# J-55 csg @ 505'.
Cmt w/600 sx, circ to surface.

5. Spot 55 sx cmt @ 525' – surface.

11" Hole →

8-5/8", 32# J-55 casing @ 4189'.
Cmt'd w/2500 sx. Circ to surface.

4. Spot 25 sx cmt @ 1,900-1,750'. (Yates)

7 7/8" Hole →

DV Tool @ 7016'

3. Spot 25 sx cmt @ 4,300-4,150'. (8 5/8" Shoe and San Andres)

2. Spot 25 sx cmt @ 7,050-6,900'. (Tubb)

Bough "B"

9814 - 9824	BGHB	Acdz w/2500 gal
9839 - 9898	BGHB	Acdz w/250 gal
9940 - 9950	BGHC	Acdz w/5000 gal

5 1/2", 24# 17# N-80 csg @ 10,100'. DV Tool @ 7016'. Stg 1: 750 sx, Cmt circ. Stg 2: 1300 sx, Cmt circ.

1. Set 5 1/2" CIBP @ 9,775'. Circ hole with MLF. Pressure test csg. Spot 25 sx cmt @ 9,775-9,625'.

TD: 10,100'

PBTD: 10,036'

Drawn by: SL

Office
District I - (575) 393-6161
1625 N. French Dr., Hobbs, NM 88240
District II - (575) 748-1283
811 S. First St., Artesia, NM 88210
District III - (505) 334-6178
1000 Rio Brazos Rd., Aztec, NM 87410
District IV - (505) 476-3460
1220 S. St. Francis Dr., Santa Fe, NM 87505

State of New Mexico
Energy, Minerals and Natural Resources

Form C-103
Revised July 18, 2013

OIL CONSERVATION DIVISION
1220 South St. Francis Dr.
Santa Fe, NM 87505

WELL API NO. 30-025-29352
5. Indicate Type of Lease STATE [X] FEE []
6. State Oil & Gas Lease No.
7. Lease Name or Unit Agreement Name NM BG State NCT 1
8. Well Number #7
9. OGRID Number
10. Pool name or Wildcat Saunder Permo Upper Penn
11. Elevation (Show whether DR, RKB, RT, GR, etc.) 4,188'

SUNDRY NOTICES AND REPORTS ON WELLS
(DO NOT USE THIS FORM FOR PROPOSALS TO DRILL OR TO DEEPEN OR PLUG BACK TO A DIFFERENT RESERVOIR. USE "APPLICATION FOR PERMIT" (FORM C-101) FOR SUCH PROPOSALS.)
1. Type of Well: Oil Well [X] Gas Well [] Other []
2. Name of Operator CrownQuest Operating LLC
3. Address of Operator P.O. Box 53310, Midland, TX 79710
4. Well Location Unit Letter I : 1980 feet from the N line and 2180 feet from the E line
Section 14 Township 14S Range 33E NMPM County Lea
11. Elevation (Show whether DR, RKB, RT, GR, etc.) 4,188'

12. Check Appropriate Box to Indicate Nature of Notice, Report or Other Data

NOTICE OF INTENTION TO:
PERFORM REMEDIAL WORK [] PLUG AND ABANDON [X]
TEMPORARILY ABANDON [] CHANGE PLANS []
PULL OR ALTER CASING [] MULTIPLE COMPL []
DOWNHOLE COMMINGLE []
CLOSED-LOOP SYSTEM []
OTHER: []
SUBSEQUENT REPORT OF:
REMEDIAL WORK [] ALTERING CASING []
COMMENCE DRILLING OPNS. [] P AND A []
CASING/CEMENT JOB []
OTHER: []

13. Describe proposed or completed operations. (Clearly state all pertinent details, and give pertinent dates, including estimated date of starting any proposed work). SEE RULE 19.15.7.14 NMAC. For Multiple Completions: Attach wellbore diagram of proposed completion or recompletion.

- 1. Set 5 1/2" CIBP @ 9,775'. Circ hole with MLF. Pressure test csg. Spot 25 sx cmt @ 9,775-9,625'.
2. Spot 25 sx cmt @ 7,050-6,900'. (Tubb)
3. Spot 25 sx cmt @ 4,300-4,150'. (8 5/8" Shoe and San Andres)
4. Spot 25 sx cmt @ 1,900-1,750'. (Yates)
5. Spot 55 sx cmt @ 525' - surface.
6. Cut off well head, verify cmt to surface, weld on Dry Hole Marker.

Spud Date: 3/30/1985

Rig Release Date:

I hereby certify that the information above is true and complete to the best of my knowledge and belief.

SIGNATURE TITLE DATE

Type or print name E-mail address: PHONE:


For State Use Only

APPROVED BY: TITLE DATE

Conditions of Approval (if any):

Date Spudded: 03/30/85
4206' KB, 4193' GL

CrownQuest Operating, LLC
New Mexico "BG" State NCT-1 #7
 1980' FNL, 2180' FEL, Sec. 14, T-14-S, R-33-E,
 Lea County, NM, API #30-025-29352

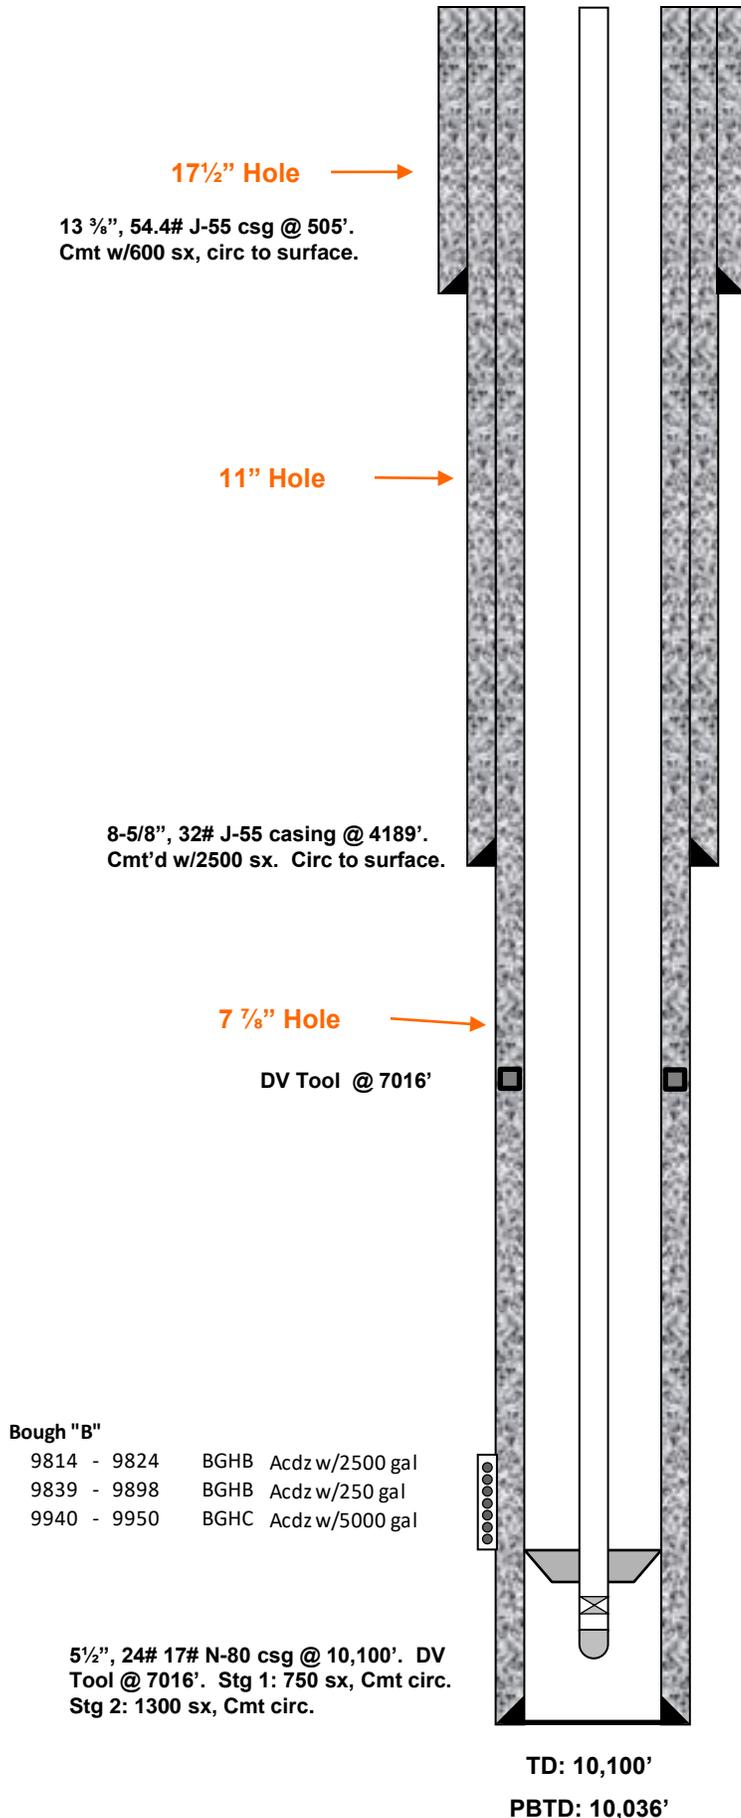

Pumping Unit Setup

Conventional C-456-305-144	
Stroke Length:	124 in
SPM:	6
Approx. Pump Spacing:	in
Motor:	Nema D

Rod Record

1	Polish Rod	26.00 ft
1	1" Pony rods	6.00 ft
175	7/8" N97 rods	4,375.00 ft
210	3/4" N97 rods	5,250.00 ft
14	1.5" Kbar	350.00 ft
1	Stab Sub	4.00 ft
1	2.0" x 1.25" Pump	24.00 ft
Total Length		10,035.00 ft

Tubing Record

1	KB Delta	10.00 ft
83	Jts 2-7/8" 6.5# N-80 Tbg (±)	2,636.08
223	Jts 2-3/8" 4.7# N-80 Tbg (±)	7,082.48 ft
1	2-7/8" x 5-1/2" TAC	2.75 ft
13	Jts 2-3/8" 6.5# N-80 Tbg (±)	412.88 ft
1	2-3/8" MC SN	1.10 ft
1	Perf Sub	4.00 ft
1	Jts 2-7/8" 6.5# N-80 MH	31.00 ft
Total Length		10,180.29 ft
TAC Depth:		9,728.56 ft
SN Depth:		10,144.19 ft

Bough "B"

- 9814 - 9824 BGHB Acdz w/2500 gal
- 9839 - 9898 BGHB Acdz w/250 gal
- 9940 - 9950 BGHC Acdz w/5000 gal

5 1/2", 24# 17# N-80 csg @ 10,100'. DV Tool @ 7016'. Stg 1: 750 sx, Cmt circ. Stg 2: 1300 sx, Cmt circ.


TD: 10,100'

PBTD: 10,036'

Drawn by: SL

Date Spudded: 03/30/85
4206' KB, 4193' GL

CrownQuest Operating, LLC
New Mexico "BG" State NCT-1 #7
 1980' FNL, 2180' FEL, Sec. 14, T-14-S, R-33-E,
 Lea County, NM, API #30-025-29352

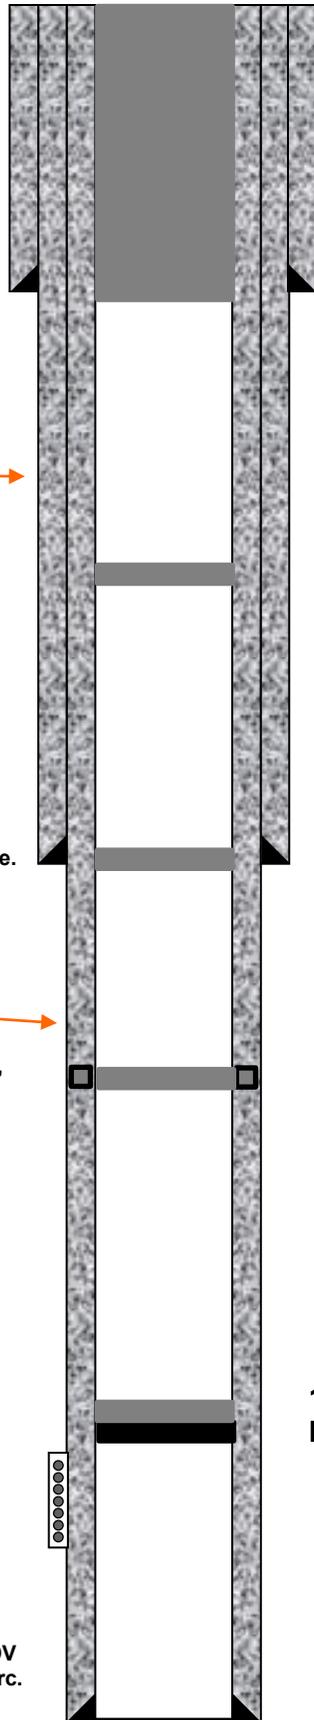

17 1/2" Hole →

13 3/8", 54.4# J-55 csg @ 505'.
Cmt w/600 sx, circ to surface.

5. Spot 55 sx cmt @ 525' – surface.

11" Hole →

8-5/8", 32# J-55 casing @ 4189'.
Cmt'd w/2500 sx. Circ to surface.

4. Spot 25 sx cmt @ 1,900-1,750'. (Yates)

7 7/8" Hole →

DV Tool @ 7016'

3. Spot 25 sx cmt @ 4,300-4,150'. (8 5/8" Shoe and San Andres)

2. Spot 25 sx cmt @ 7,050-6,900'. (Tubb)

Bough "B"

9814 - 9824	BGHB	Acdz w/2500 gal
9839 - 9898	BGHB	Acdz w/250 gal
9940 - 9950	BGHC	Acdz w/5000 gal

5 1/2", 24# 17# N-80 csg @ 10,100'. DV Tool @ 7016'. Stg 1: 750 sx, Cmt circ. Stg 2: 1300 sx, Cmt circ.

1. Set 5 1/2" CIBP @ 9,775'. Circ hole with MLF. Pressure test csg. Spot 25 sx cmt @ 9,775-9,625'.

TD: 10,100'

PBTD: 10,036'

Drawn by: SL

District I
 1625 N. French Dr., Hobbs, NM 88240
 Phone:(575) 393-6161 Fax:(575) 393-0720

District II
 811 S. First St., Artesia, NM 88210
 Phone:(575) 748-1283 Fax:(575) 748-9720

District III
 1000 Rio Brazos Rd., Aztec, NM 87410
 Phone:(505) 334-6178 Fax:(505) 334-6170

District IV
 1220 S. St Francis Dr., Santa Fe, NM 87505
 Phone:(505) 476-3470 Fax:(505) 476-3462

State of New Mexico
Energy, Minerals and Natural Resources
Oil Conservation Division
1220 S. St Francis Dr.
Santa Fe, NM 87505

CONDITIONS
 Action 29598

CONDITIONS

Operator: CROWNQUEST OPERATING, LLC P.O. Box 53310 Midland, TX 79710	OGRID: 213190
	Action Number: 29598
	Action Type: [C-103] NOI Plug & Abandon (C-103F)

CONDITIONS

Created By	Condition	Condition Date
kfortner	See attached conditions of approval	6/10/2021