

Well Name: UNCLE CHES 2116 Fed Com	Well Location: T20S / R35E / SEC 21 / SESE / 32.5523723 / -103.4543809	County or Parish/State: LEA / NM
Well Number: 128H	Type of Well: OIL WELL	Allottee or Tribe Name:
Lease Number: NMNM132079	Unit or CA Name:	Unit or CA Number:
US Well Number: 3002544520	Well Status: Drilling Well	Operator: MATADOR PRODUCTION COMPANY

Notice of Intent

Type of Submission: Notice of Intent	Type of Action Other
Date Sundry Submitted: 02/03/2021	Time Sundry Submitted: 10:32
Date proposed operation will begin: 02/04/2021	

Procedure Description: BLM Bond No. NMB001079 Surety Bond No. RLB0015172 Please see the attached C102 to revise the SHL of Matador's Uncle Ches 2116 Fed Com 128H from 413' FSL and 576' FEL of Sec. 21 T20S R35E to 398' FSL and 539' FEL of Sec. 21 T20S R35E. This proposed SHL move lies within the approved well pad location footprint covered in Environmental Assessment DOI-BLM-NM-P020-2019-0741-EA.

Surface Disturbance

Is any additional surface disturbance proposed?: No

NOI Attachments

Procedure Description

2.3.21_UNCLE_CHES_2116_FED_COM_128H__C102_Signed_20210203100420.pdf

Well Name: UNCLE CHES 2116 Fed Com	Well Location: T20S / R35E / SEC 21 / SESE / 32.5523723 / -103.4543809	County or Parish/State: LEA / NM
Well Number: 128H	Type of Well: OIL WELL	Allottee or Tribe Name:
Lease Number: NMNM132079	Unit or CA Name:	Unit or CA Number:
US Well Number: 3002544520	Well Status: Drilling Well	Operator: MATADOR PRODUCTION COMPANY

Operator Certification

I certify that the foregoing is true and correct. Title 18 U.S.C. Section 1001 and Title 43 U.S.C. Section 1212, make it a crime for any person knowingly and willfully to make to any department or agency of the United States any false, fictitious or fraudulent statements or representations as to any matter within its jurisdiction. Electronic submission of Sundry Notices through this system satisfies regulations requiring a submission of Form 3160-5 or a Sundry Notice.

Operator Electronic Signature: NICKY FITZGERALD	Signed on: FEB 03, 2021 10:07 AM
Name: MATADOR PRODUCTION COMPANY	
Title: Regulatory	
Street Address: 5400 LBJ FREEWAY STE 1500	
City: DALLAS	State: TX
Phone: (972) 371-5448	
Email address: nicky.fitzgerald@matadorresources.com	

Field Representative

Representative Name:		
Street Address:		
City:	State:	Zip:
Phone:		
Email address:		

BLM Point of Contact

BLM POC Name: PROD SUPPORT	BLM POC Title: Developer
BLM POC Phone: 3032365555	BLM POC Email Address: CEJOHNSON@BLM.GOV
Disposition: Approved	Disposition Date: 06/23/2021
Signature: Chris Walls	

District I
1625 N. French Dr., Hobbs, NM 88240
Phone: (575) 393-6161 Fax: (575) 393-0720
District II
811 S. First St., Artesia, NM 88210
Phone: (575) 748-1283 Fax: (575) 748-9720
District III
1000 Rio Brazos Road, Aztec, NM 87410
Phone: (505) 334-6178 Fax: (505) 334-6170
District IV
1220 S. St. Francis Dr., Santa Fe, NM 87505
Phone: (505) 476-3460 Fax: (505) 476-3462

State of New Mexico
Energy, Minerals & Natural Resources
Department
OIL CONSERVATION DIVISION
1220 South St. Francis Dr.
Santa Fe, NM 87505

FORM C-102

Revised August 1, 2011

Submit one copy to appropriate

District Office

☐ AMENDED REPORT

WELL LOCATION AND ACREAGE DEDICATION PLAT

¹ API Number 30-025-44520	² Pool Code 24250	³ Pool Name Featherstone; Bone Spring
⁴ Property Code	⁵ Property Name UNCLE CHES 2116 FED COM	
⁷ OGRID No. 228937	⁸ Operator Name MATADOR PRODUCTION COMPANY	⁶ Well Number 128H
		⁹ Elevation 3704'

¹⁰Surface Location


UL or lot no.	Section	Township	Range	Lot Idn	Feet from the	North/South line	Feet from the	East/West line	County
P	21	20-S	35-E	-	398'	SOUTH	539'	EAST	LEA

¹¹Bottom Hole Location If Different From Surface

UL or lot no.	Section	Township	Range	Lot Idn	Feet from the	North/South line	Feet from the	East/West line	County
A	16	20-S	35-E	-	60'	NORTH	331'	EAST	LEA

¹² Dedicated Acres 320	¹³ Joint or Infill	¹⁴ Consolidation Code	¹⁵ Order No.
--------------------------------------	-------------------------------	----------------------------------	-------------------------

No allowable will be assigned to this completion until all interests have been consolidated or a non-standard unit has been approved by the division.

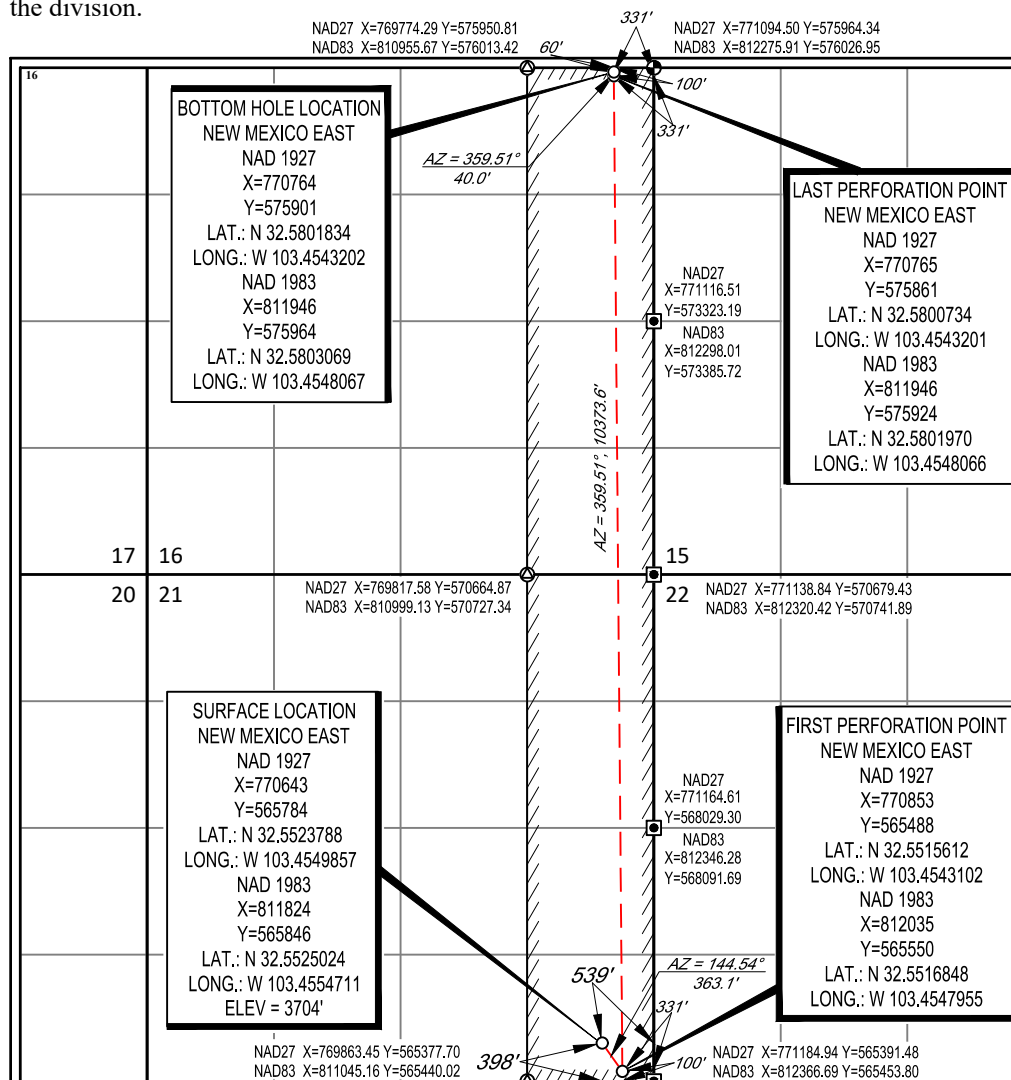¹⁷OPERATOR CERTIFICATION

I hereby certify that the information contained herein is true and complete to the best of my knowledge and belief, and that this organization either owns a working interest or unleased mineral interest in the land including the proposed bottom hole location or has a right to drill this well at this location pursuant to a contract with an owner of such a mineral or working interest, or to a voluntary pooling agreement or a compulsory pooling order heretofore entered by the division.

Cade LaBolt 2/3/2021
Signature Date

Cade LaBolt

Printed Name

cade.labolt@matadorresources.com


E-mail Address

¹⁸SURVEYOR CERTIFICATION

I hereby certify that the well location shown on this plat was plotted from field notes of actual surveys made by me or under my supervision, and that the same is true to the best of my belief.

10/12/2020

Date of Survey
Signature and Seal of Professional Surveyor

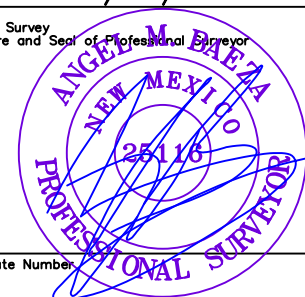



Certificate Number

SCALE: 1" = 2000'

0' 1000' 2000'



SECTION 21, TOWNSHIP 20-S, RANGE 35-E, N.M.P.M.
LEA COUNTY, NEW MEXICO

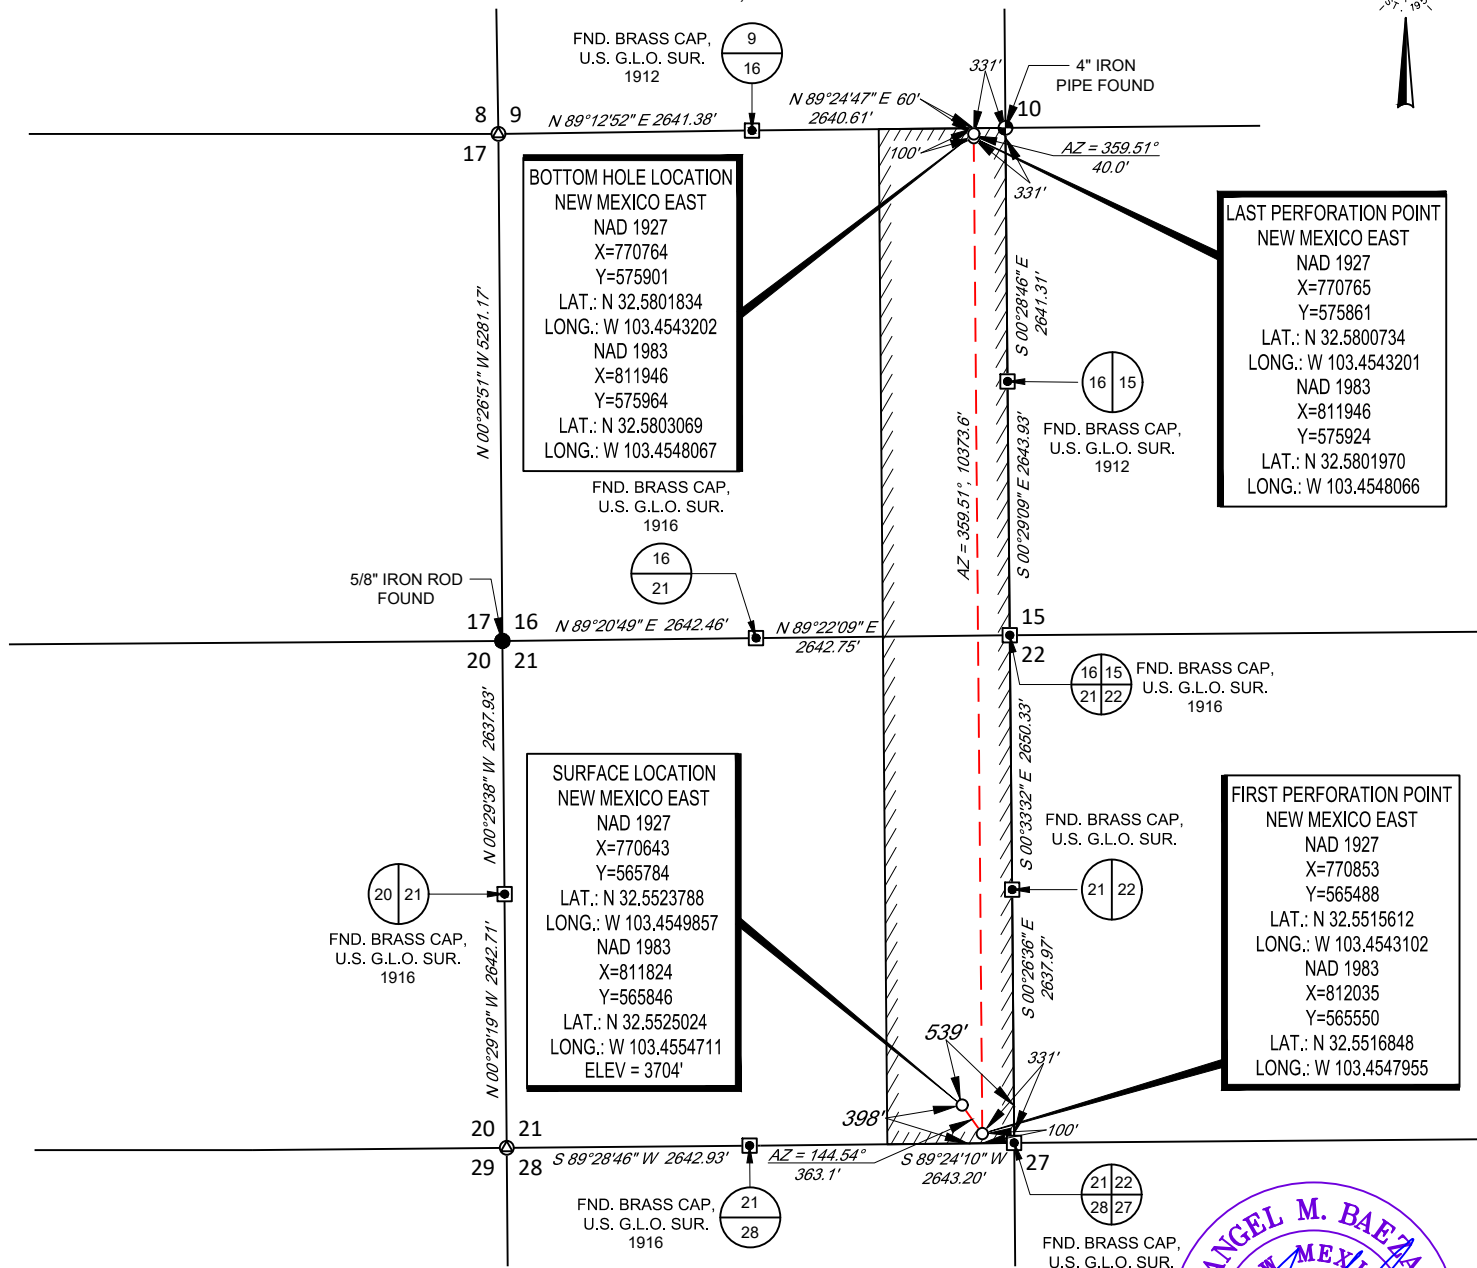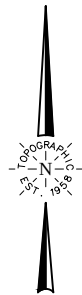

LEASE NAME & WELL NO.: UNCLE CHES 2116 FED COM 128H

SECTION 21 TWP 20-S RGE 35-E SURVEY N.M.P.M.

COUNTY LEA STATE NM

DESCRIPTION 398' FSL & 539' FEL

DISTANCE & DIRECTION

FROM INT. OF NM-18 S. & HWY. 62. GO SOUTH ON NM-18 S ±4.0 MILES. THENCE EAST (LEFT) ON MONUMENT HWY ±10.2 MILES. THENCE SOUTH (LEFT) ON NM-322. ±0.6 MILES, KEEP LEFT TO CONTINUE ON MADDOX RD. ±5.1 MILES, THENCE RIGHT (EAST) ON TUFFY COPPER RD. ±0.9 MILES, THENCE NORTH ON PROPOSED RD. ±429 FEET TO A POINT ±432 FEET SOUTHEAST OF THE LOCATION.

ALL BEARINGS, DISTANCES, AND COORDINATE VALUES CONTAINED HEREON ARE GRID BASED UPON THE NEW MEXICO COORDINATE SYSTEM OF 1983, EAST ZONE, U.S. SURVEY FEET

THIS EASEMENT/SERVITUDE LOCATION SHOWN HEREON HAS BEEN SURVEYED ON THE GROUND UNDER MY SUPERVISION AND PREPARED ACCORDING TO THE EVIDENCE FOUND AT THE TIME OF SURVEY, AND DATA PROVIDED BY MATADOR PRODUCTION COMPANY. THIS CERTIFICATION IS MADE AND LIMITED TO THOSE PERSONS OR ENTITIES SHOWN ON THE FACE OF THIS PLAT AND IS NON-TRANSFERABLE. THIS SURVEY IS CERTIFIED FOR THIS TRANSACTION ONLY.

AS OF THE DATE OF SURVEY, ALL ABOVE GROUND APPURTENANCES WITHIN 300' OF THE STAKED LOCATION ARE SHOWN HEREON.



Angel M. Baeza, P.S. No. 25116

OCTOBER 14, 2020



TOPOGRAPHIC
LOYALTY INNOVATION LEGACY

1400 EVERMAN PARKWAY, Ste. 146 • FT. WORTH, TEXAS 76140

TELEPHONE: (817) 744-7512 • FAX (817) 744-7554

2903 NORTH BIG SPRING • MIDLAND, TEXAS 79705

TELEPHONE: (432) 682-1653 OR (800) 767-1653 • FAX (432) 682-1743

WWW.TOPOGRAPHIC.COM




LEGEND

- PROPOSED ROAD
 ----- SECTION LINE
 ----- ARCH SITE

SECTION 21, TOWNSHIP 20-S, RANGE 35-E, N.M.P.M.
 LEA COUNTY, NEW MEXICO


DETAIL VIEW
 SCALE: 1" = 100'

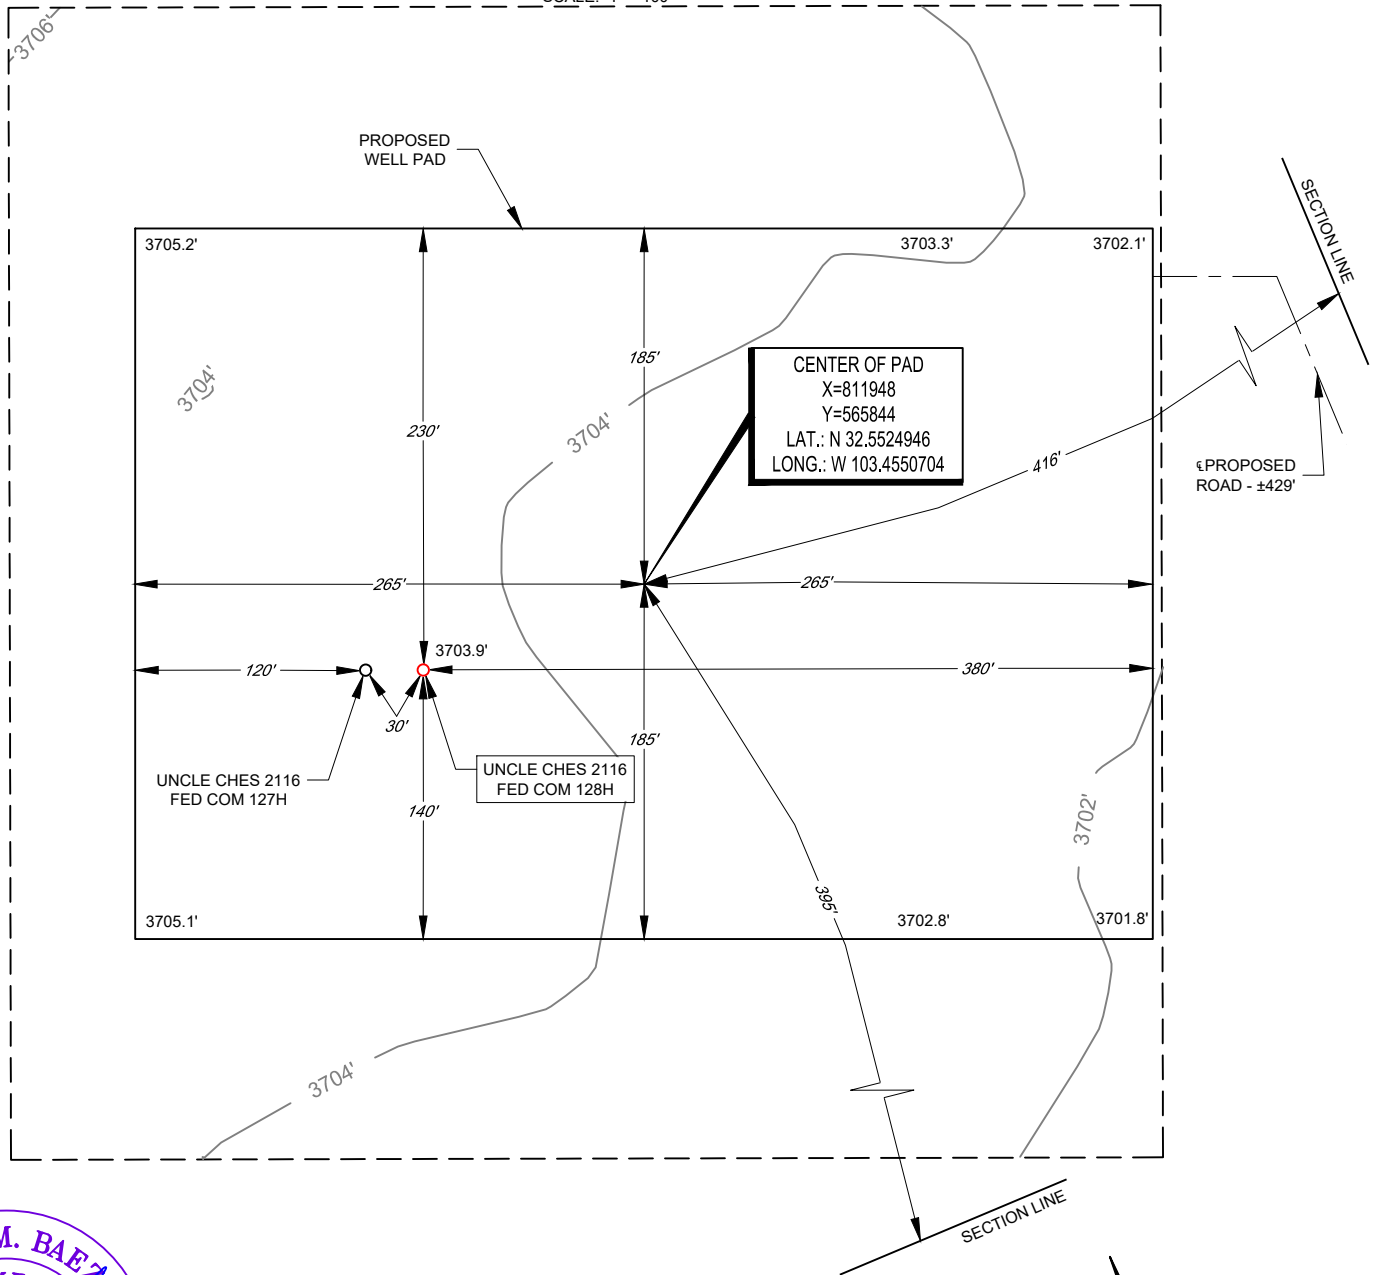

Angel M. Baeza, P.S. No. 25116

LEASE NAME & WELL NO.: UNCLE CHES 2116 FED COM 128H
 #128H LATITUDE N 32.5525024 #128H LONGITUDE W 103.4554711

CENTER OF PAD IS 395' FSL & 416' FEL

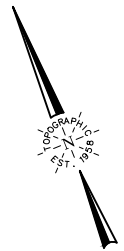

ALL BEARINGS, DISTANCES, AND COORDINATE VALUES CONTAINED HEREON ARE GRID BASED UPON THE NEW MEXICO COORDINATE SYSTEM OF 1983, EAST ZONE, U.S. SURVEY FEET, ELEVATIONS USED ARE NAVD88, OBTAINED THROUGH AN OPUS SOLUTION.

THIS PROPOSED PAD SITE LOCATION SHOWN HEREON HAS BEEN SURVEYED ON THE GROUND UNDER MY SUPERVISION AND PREPARED ACCORDING TO THE EVIDENCE FOUND AT THE TIME OF SURVEY, AND DATA PROVIDED BY MATADOR PRODUCTION COMPANY. ONLY THE DATA SHOWN ABOVE IS BEING CERTIFIED TO. ALL OTHER INFORMATION WAS INTENTIONALLY OMITTED. THIS PLAT IS ONLY INTENDED TO BE USED FOR A PERMIT AND IS NOT A BOUNDARY SURVEY. THIS CERTIFICATION IS MADE AND LIMITED TO THOSE PERSONS OR ENTITIES SHOWN ON THE FACE OF THIS PLAT AND IS NON-TRANSFERABLE. THIS SURVEY IS CERTIFIED FOR THIS TRANSACTION

ORIGINAL DOCUMENT SIZE: 8.5" X 11"

Released to Imaging: 9/24/2021 9:18:25 AM



TOPOGRAPHIC
 LOYALTY INNOVATION LEGACY

1400 EVERMAN PARKWAY, Ste. 146 • FT. WORTH, TEXAS 76140
 TELEPHONE: (817) 744-7512 • FAX (817) 744-7554
 2903 NORTH BIG SPRING • MIDLAND, TEXAS 79705
 TELEPHONE: (432) 682-1653 OR (800) 767-1653 • FAX (432) 682-1743
 WWW.TOPOGRAPHIC.COM

SCALE: 1" = 100'
 0' 50' 100'

District I

1625 N. French Dr., Hobbs, NM 88240
Phone:(575) 393-6161 Fax:(575) 393-0720

District II

811 S. First St., Artesia, NM 88210
Phone:(575) 748-1283 Fax:(575) 748-9720

District III

1000 Rio Brazos Rd., Aztec, NM 87410
Phone:(505) 334-6178 Fax:(505) 334-6170

District IV

1220 S. St Francis Dr., Santa Fe, NM 87505
Phone:(505) 476-3470 Fax:(505) 476-3462

State of New Mexico
Energy, Minerals and Natural Resources
Oil Conservation Division
1220 S. St Francis Dr.
Santa Fe, NM 87505

CONDITIONS

Action 36092

CONDITIONS

Operator: MATADOR PRODUCTION COMPANY One Lincoln Centre Dallas, TX 75240	OGRID: 228937
	Action Number: 36092
	Action Type: [C-103] NOI Change of Plans (C-103A)

CONDITIONS

Created By	Condition	Condition Date
pkautz	None	9/24/2021