

Form 3160-3
(June 2015)FORM APPROVED
OMB No. 1004-0137
Expires: January 31, 2018

UNITED STATES
DEPARTMENT OF THE INTERIOR
BUREAU OF LAND MANAGEMENT
APPLICATION FOR PERMIT TO DRILL OR REENTER

1a. Type of work: ☒ DRILL ☐ REENTER 1b. Type of Well: ☒ Oil Well ☐ Gas Well ☐ Other 1c. Type of Completion: ☐ Hydraulic Fracturing ☒ Single Zone ☐ Multiple Zone		5. Lease Serial No. NMNM024683 6. If Indian, Allottee or Tribe Name 7. If Unit or CA Agreement, Name and No. 8. Lease Name and Well No. DAGGER LAKE SOUTH 8 FED COM [330795] 560H 9. API Well No. 30-025-49609
2. Name of Operator ADVANCE ENERGY PARTNERS HAT MESA LLC [372417] 3a. Address 11490 Westheimer Rd, Suite 950, Houston, TX 77707 3b. Phone No. (include area code) (346) 444-9739		10. Field and Pool, or Exploratory [51687] RED TANK/BONE SPRING EAST 11. Sec., T. R. M. or Blk. and Survey or Area SEC 8/T22S/R33E/NMP
4. Location of Well (Report location clearly and in accordance with any State requirements. *) At surface SWSW / 564 FSL / 745 FWL / LAT 32.40065 / LONG -103.600676 At proposed prod. zone NWSW / 1955 FSL / 990 FWL / LAT 32.418981 / LONG -103.599894		12. County or Parish LEA 13. State NM
14. Distance in miles and direction from nearest town or post office* 24 miles		15. Distance from proposed* location to nearest property or lease line, ft. (Also to nearest drig. unit line, if any) 745 feet 16. No of acres in lease 17. Spacing Unit dedicated to this well 240.0
18. Distance from proposed location* to nearest well, drilling, completed, applied for, on this lease, ft. 33 feet 19. Proposed Depth 11400 feet / 18340 feet		20. BLM/BIA Bond No. in file FED:
21. Elevations (Show whether DF, KDB, RT, GL, etc.) 3575 feet		22. Approximate date work will start* 10/01/2021 23. Estimated duration 90 days
24. Attachments		

The following, completed in accordance with the requirements of Onshore Oil and Gas Order No. 1, and the Hydraulic Fracturing rule per 43 CFR 3162.3-3 (as applicable)

- | | |
|---|---|
| 1. Well plat certified by a registered surveyor.
2. A Drilling Plan.
3. A Surface Use Plan (if the location is on National Forest System Lands, the SUPO must be filed with the appropriate Forest Service Office). | 4. Bond to cover the operations unless covered by an existing bond on file (see Item 20 above).
5. Operator certification.
6. Such other site specific information and/or plans as may be requested by the BLM. |
|---|---|

25. Signature (Electronic Submission)	Name (Printed/Typed) BRIAN WOOD / Ph: (346) 444-9739	Date 07/22/2021
Title President		
Approved by (Signature) (Electronic Submission)	Name (Printed/Typed) Cody Layton / Ph: (575) 234-5959	Date 11/26/2021
Title Assistant Field Manager Lands & Minerals		
Office Carlsbad Field Office		

Application approval does not warrant or certify that the applicant holds legal or equitable title to those rights in the subject lease which would entitle the applicant to conduct operations thereon.
 Conditions of approval, if any, are attached.

Title 18 U.S.C. Section 1001 and Title 43 U.S.C. Section 1212, make it a crime for any person knowingly and willfully to make to any department or agency of the United States any false, fictitious or fraudulent statements or representations as to any matter within its jurisdiction.

NGMP Rec 11/30/2021**SL**

(Continued on page 2)

**Approval Date: 11/26/2021**
KZ
11/30/2021

*(Instructions on page 2)

DISTRICT I
1625 N. French Dr., Hobbs, NM 88240
Phone (575) 393-6161 Fax: (575) 393-0720

DISTRICT II
811 S. First St., Artesia, NM 88210
Phone (575) 748-1283 Fax: (575) 748-9720

DISTRICT III
1000 Rio Brazos Rd., Aztec, NM 87410
Phone (505) 334-6178 Fax: (505) 334-6170

DISTRICT IV
1220 S. St. Francis Dr., Santa Fe, NM 87505
Phone (505) 476-3480 Fax: (505) 476-3482

State of New Mexico
Energy, Minerals and Natural Resources Department

Form C-102
Revised August 4, 2011

Submit one copy to appropriate
District Office

OIL CONSERVATION DIVISION

1220 South St. Francis Dr.
Santa Fe, New Mexico 87505

WELL LOCATION AND ACREAGE DEDICATION PLAT

☐ AMENDED REPORT

API Number 30-025-49609	Pool Code 51687	Pool Name RED TANK; BONE SPRING EAST
Property Code 330795	Property Name DAGGER LAKE SOUTH 8 FED COM	Well Number 560H
OGRID No. 372417	Operator Name ADVANCE ENERGY PARTNERS HAT MESA	Elevation 3575'

Surface Location

UL or lot No.	Section	Township	Range	Lot Idn	Feet from the	SOUTH/South line	Feet from the	East/West line	County
M	8	22 S	33 E		564	SOUTH	745	WEST	LEA

Bottom Hole Location If Different From Surface

UL or lot No. L	Section 5	Township 22 S	Range 33 E	Lot Idn	Feet from the 1955	SOUTH/South line SOUTH	Feet from the 990	East/West line WEST	County LEA
Dedicated Acres 240	Joint or Infill	Consolidation Code		Order No.					

NO ALLOWABLE WILL BE ASSIGNED TO THIS COMPLETION UNTIL ALL INTERESTS HAVE BEEN CONSOLIDATED
OR A NON-STANDARD UNIT HAS BEEN APPROVED BY THE DIVISION

ON A NON STANDARD UNIT HAS BEEN APPROVED BY THE DIVISION

**LAST TAKE POINT/
BOTTOM HOLE LOCATION**
 Lat - N 32.418981°
 Long - W 103.599894°
 NMSPCE- N 516933.1
 E 767657.6
 (NAD-83)

**FIRST TAKE POINT
100' FSL & 990' FWL**
 Lat - N 32.399374°
 Long - W 103.599880°
 NMSPCE- N 509800.1
 E 767710.8
 (NAD-83)

SURFACE LOCATION
 Lat - N 32.400650°
 Long - W 103.600676°
 NMSPCE- N 510262.6
 E 767462.2
 (NAD-83)

Key features on the plat:
 - A red rectangle highlights the well location area.
 - A dashed line indicates the well path from the surface location (SL) to the bottom hole (BH).
 - Bearings and distances are provided for the well path: 990' to BH, 1955' vertical distance, and 745' from SL.
 - Grid coordinates (NAD-83) are provided for various points on the plat.

State of New Mexico
Energy, Minerals and Natural Resources Department

Submit Electronically
Via E-permitting

Oil Conservation Division
1220 South St. Francis Dr.
Santa Fe, NM 87505

NATURAL GAS MANAGEMENT PLAN

This Natural Gas Management Plan must be submitted with each Application for Permit to Drill (APD) for a new or recompleted well.

Section 1 – Plan Description

Effective May 25, 2021

I. Operator: Advance Energy Partners Hat Mesa, LLC **OGRID:** 372417 **Date:** 11/29/21

II. Type: ☒ Original ☐ Amendment due to ☐ 19.15.27.9.D(6)(a) NMAC ☐ 19.15.27.9.D(6)(b) NMAC ☐ Other.

If Other, please describe: _____

III. Well(s): Provide the following information for each new or recompleted well or set of wells proposed to be drilled or proposed to be recompleted from a single well pad or connected to a central delivery point.

Well Name	API	ULSTR	Footages	Anticipated Oil BBL/D	Anticipated Gas MCF/D	Anticipated Produced Water BBL/D
Dagger Lake South 8 Fed Com 560H	30-025-49609	M-8-22S-33E	564 FSL & 745 FWL	1050	1590	3100
Dagger Lake South 8 Fed Com 702H		M-8-22S-33E	564 FSL & 580 FWL	1050	1590	3100

IV. Central Delivery Point Name: Dagger Lake South 8 Fed Com Pad D [See 19.15.27.9(D)(1) NMAC]

V. Anticipated Schedule: Provide the following information for each new or recompleted well or set of wells proposed to be drilled or proposed to be recompleted from a single well pad or connected to a central delivery point.

Well Name	API	Spud Date	TD Reached Date	Completion Commencement Date	Initial Flow Back Date	First Production Date
Dagger Lake South 8 Fed Com 560H	30-025-49609	3-1-22	5-15-22	12-15-21	5-30-22	6-1-22
Dagger Lake South 8 Fed Com 702H		3-1-22	5-15-22	12-15-21	5-30-22	6-1-22

VI. Separation Equipment: ☒ Attach a complete description of how Operator will size separation equipment to optimize gas capture.

VII. Operational Practices: ☒ Attach a complete description of the actions Operator will take to comply with the requirements of Subsection A through F of 19.15.27.8 NMAC.

VIII. Best Management Practices: ☒ Attach a complete description of Operator's best management practices to minimize venting during active and planned maintenance.

Section 2 – Enhanced Plan

EFFECTIVE APRIL 1, 2022

Beginning April 1, 2022, an operator that is not in compliance with its statewide natural gas capture requirement for the applicable reporting area must complete this section.

☐ Operator certifies that it is not required to complete this section because Operator is in compliance with its statewide natural gas capture requirement for the applicable reporting area.

IX. Anticipated Natural Gas Production:

Well	API	Anticipated Average Natural Gas Rate MCF/D	Anticipated Volume of Natural Gas for the First Year MCF

X. Natural Gas Gathering System (NGGS):

Operator	System	ULSTR of Tie-in	Anticipated Gathering Start Date	Available Maximum Daily Capacity of System Segment Tie-in

XI. Map. ☐ Attach an accurate and legible map depicting the location of the well(s), the anticipated pipeline route(s) connecting the production operations to the existing or planned interconnect of the natural gas gathering system(s), and the maximum daily capacity of the segment or portion of the natural gas gathering system(s) to which the well(s) will be connected.

XII. Line Capacity. The natural gas gathering system ☐ will ☐ will not have capacity to gather 100% of the anticipated natural gas production volume from the well prior to the date of first production.

XIII. Line Pressure. Operator ☐ does ☐ does not anticipate that its existing well(s) connected to the same segment, or portion, of the natural gas gathering system(s) described above will continue to meet anticipated increases in line pressure caused by the new well(s).

☐ Attach Operator's plan to manage production in response to the increased line pressure.

XIV. Confidentiality: ☐ Operator asserts confidentiality pursuant to Section 71-2-8 NMSA 1978 for the information provided in Section 2 as provided in Paragraph (2) of Subsection D of 19.15.27.9 NMAC, and attaches a full description of the specific information for which confidentiality is asserted and the basis for such assertion.

Section 3 - Certifications

Effective May 25, 2021

Operator certifies that, after reasonable inquiry and based on the available information at the time of submittal:

☒ Operator will be able to connect the well(s) to a natural gas gathering system in the general area with sufficient capacity to transport one hundred percent of the anticipated volume of natural gas produced from the well(s) commencing on the date of first production, taking into account the current and anticipated volumes of produced natural gas from other wells connected to the pipeline gathering system; or

☐ Operator will not be able to connect to a natural gas gathering system in the general area with sufficient capacity to transport one hundred percent of the anticipated volume of natural gas produced from the well(s) commencing on the date of first production, taking into account the current and anticipated volumes of produced natural gas from other wells connected to the pipeline gathering system.

If Operator checks this box, Operator will select one of the following:

Well Shut-In. ☐ Operator will shut-in and not produce the well until it submits the certification required by Paragraph (4) of Subsection D of 19.15.27.9 NMAC; or

Venting and Flaring Plan. ☐ Operator has attached a venting and flaring plan that evaluates and selects one or more of the potential alternative beneficial uses for the natural gas until a natural gas gathering system is available, including:

- (a) power generation on lease;
- (b) power generation for grid;
- (c) compression on lease;
- (d) liquids removal on lease;
- (e) reinjection for underground storage;
- (f) reinjection for temporary storage;
- (g) reinjection for enhanced oil recovery;
- (h) fuel cell production; and
- (i) other alternative beneficial uses approved by the division.

Section 4 - Notices

1. If, at any time after Operator submits this Natural Gas Management Plan and before the well is spud:

(a) Operator becomes aware that the natural gas gathering system it planned to connect the well(s) to has become unavailable or will not have capacity to transport one hundred percent of the production from the well(s), no later than 20 days after becoming aware of such information, Operator shall submit for OCD's approval a new or revised venting and flaring plan containing the information specified in Paragraph (5) of Subsection D of 19.15.27.9 NMAC; or

(b) Operator becomes aware that it has, cumulatively for the year, become out of compliance with its baseline natural gas capture rate or natural gas capture requirement, no later than 20 days after becoming aware of such information, Operator shall submit for OCD's approval a new or revised Natural Gas Management Plan for each well it plans to spud during the next 90 days containing the information specified in Paragraph (2) of Subsection D of 19.15.27.9 NMAC, and shall file an update for each Natural Gas Management Plan until Operator is back in compliance with its baseline natural gas capture rate or natural gas capture requirement.

2. OCD may deny or conditionally approve an APD if Operator does not make a certification, fails to submit an adequate venting and flaring plan which includes alternative beneficial uses for the anticipated volume of natural gas produced, or if OCD determines that Operator will not have adequate natural gas takeaway capacity at the time a well will be spud.

I certify that, after reasonable inquiry, the statements in and attached to this Natural Gas Management Plan are true and correct to the best of my knowledge and acknowledge that a false statement may be subject to civil and criminal penalties under the Oil and Gas Act.

Signature: 
Printed Name: Cory Walk
Title: Consultant
E-mail Address: cory@permitswest.com
Date: 11/29/21
Phone: (505) 466-8120
OIL CONSERVATION DIVISION (Only applicable when submitted as a standalone form)
Approved By:
Title:
Approval Date:
Conditions of Approval:

Natural Gas Management Plan - Attachment

- VI. Separation equipment will be sized by construction engineering staff based on stated manufacturer daily throughput capacities and anticipated daily production rates to ensure adequate capacity. Closed vent system piping, compression needs, and VRUs will be sized utilizing ProMax modelling software to ensure adequate capacity for anticipated production volumes and conditions.
- VII. Advance Energy Partners Hat Mesa, LLC (AEP) will take the following actions to comply with the regulations listed in 19.15.27.8:
- A. AEP will maximize the recovery of natural gas by minimizing the waste, as defined by 19.15.2 NMAC, of natural gas through venting and flaring. AEP will ensure that well(s) will be connected to a natural gas gathering system with sufficient capacity to transport natural gas. If there is no adequate takeaway for the gas, well(s) will be shut in until the natural gas gathering system is available.
 - B. All drilling operations will be equipped with a rig flare located at least 100' from the nearest surface hole. Rig flare will be utilized to combust any natural gas that is brought to surface during normal drilling operations. In the case of emergency venting or flaring the volumes will be estimated and reported appropriately.
 - C. During completion operations any natural gas brought to surface will be flared. Immediately following the finish of completion operations, all well flowback will be directed to permanent separation equipment. Produced natural gas from separation equipment will be sent to sales. It is not anticipated that gas will not meet pipeline standards. However, if natural gas does not meet gathering pipeline quality specifications, AEP will flare the natural gas for 60 days or until the natural gas meets the pipeline quality specifications, whichever is sooner. AEP will ensure that the flare is sized properly and is equipped with automatic igniter or continuous pilot. The gas sample will be analyzed twice per week and the gas will be routed into a gathering system as soon as pipeline specifications are met.
 - D. Natural gas will not be flared with the exceptions and provisions listed in the 19.15.27.8 D.(1) through (4). If there is no adequate takeaway for the separator gas, well(s) will be shut in until the natural gas gathering system is available with exception of emergency or malfunction situations. Venting and/or flaring volumes will be estimated and reported appropriately.
 - E. AEP will comply with the performance standards requirements and provisions listed in 19.15.27.8 E.(1) through (8). All equipment will be designed and sized to handle maximum anticipated pressures and throughputs to minimize the waste. Production storage tanks constructed after May 25, 2021, will be equipped with automatic gauging system. Flares constructed after May 25, 2021, will be equipped with automatic igniter or continuous pilot. Flares will be located at least 100' from the well and storage tanks unless otherwise approved by the division. AEP will conduct AVO inspections as described in 19.15.27.8 E (5) (a) with frequencies specified in 19.15.27.8 E (5) (b) and (c). All emergencies will be resolved as quickly and safely as feasible to minimize waste.
 - F. The volume of natural gas that is vented or flared as the result of malfunction or emergency during drilling and completions operations will be estimated. The volume of natural gas that is vented, flared, or beneficially used during production operations, will be measured, or estimated. AEP will install equipment to measure

the volume of natural gas flared from existing process piping, or a flowline piped from equipment such as high-pressure separators, heater treaters, or vapor recovery units associated with a well or facility associated with a well authorized by an APD issued after May 25, 2021, that has an average daily production greater than 60 Mcf/day. If metering is not practicable due to circumstances such as low flow rate or low pressure venting and flaring, AEP will estimate the volume of vented or flared natural gas. Measuring equipment will conform to industry standards and will not be designed or equipped with a manifold that allows the diversion of natural gas around the metering element except for the sole purpose of inspecting and servicing the measurement equipment.

- VIII. For maintenance activities involving production equipment and compression, venting will be limited to the depressurization of the subject equipment to ensure safe working conditions. For maintenance of production and compression equipment the associated producing wells will be shut in to eliminate venting. For maintenance of VRUs all gas normally routed to the VRU will be routed to flare to eliminate venting.



U.S. Department of the Interior
BUREAU OF LAND MANAGEMENT

Drilling Plan Data Report

11/27/2021

APD ID: 10400077616

Submission Date: 07/22/2021

Highlighted data
reflects the most
recent changes

Operator Name: ADVANCE ENERGY PARTNERS HAT MESA LLC

Well Name: DAGGER LAKE SOUTH 8 FED COM

Well Number: 560H

[Show Final Text](#)

Well Type: OIL WELL

Well Work Type: Drill

Section 1 - Geologic Formations

Formation ID	Formation Name	Elevation	True Vertical Depth	Measured Depth	Lithologies	Mineral Resources	Producing Formation
6627515	QUATERNARY	3575	0	0	OTHER : Caliche	USEABLE WATER	N
6627516	RUSTLER ANHYDRITE	2594	981	981	ANHYDRITE	NONE	N
6627517	SALADO	1920	1655	1655	SALT	OTHER : Salt	N
6627518	TANSILL	15	3560	3560	LIMESTONE	NONE	N
7659584	LAMAR	-1202	4777	4777	LIMESTONE	NONE	N
6627519	BELL CANYON	-1209	4784	4784	SANDSTONE	NATURAL GAS, OIL	N
6627520	CHERRY CANYON	-3305	6880	6893	SANDSTONE	NATURAL GAS, OIL	N
6627521	BRUSHY CANYON LOWER	-4803	8378	8392	SANDSTONE	NATURAL GAS, OIL	N
6627522	BONE SPRING LIME	-5085	8660	8675	LIMESTONE	NATURAL GAS, OIL	N
6627523	AVALON SAND	-5290	8865	8881	SHALE	NATURAL GAS, OIL	N
6627524	BONE SPRING 1ST	-6333	9908	9929	SANDSTONE	NATURAL GAS, OIL	N
6627525	BONE SPRING 2ND	-6947	10522	10546	SANDSTONE	NATURAL GAS, OIL	N
6627526	BONE SPRING 3RD	-7474	11049	11074	OTHER : Carbonate	NATURAL GAS, OIL	Y

Section 2 - Blowout Prevention

Operator Name: ADVANCE ENERGY PARTNERS HAT MESA LLC**Well Name:** DAGGER LAKE SOUTH 8 FED COM**Well Number:** 560H**Pressure Rating (PSI):** 5M**Rating Depth:** 12000**Equipment:** See attached Helmerich & Payne BOP Testing BLM manual for equipment and procedures for a 5000-psi system.**Requesting Variance?** YES

Variance request: Variance is requested to use a co-flex hose between the BOP and choke instead of a steel line. See attached 3" I. D. x 10K test certificate. If this hose is unavailable, then a hose of equal or higher-pressure rating will be used. Variance is requested to use a speed head (aka, multi-bowl wellhead) after setting intermediate 1. Advance has drilled >50 wells in immediate area to depths >5,000' and never encountered any type of flows. This will allow Advance to land the intermediate 1 and use the current proposed wellhead design. Advance will then NU BOPE on the 13.375" and continue using the BOPE to the completion of the well.

Testing Procedure: See attached Helmerich & Payne BOP Testing BLM manual for equipment and procedures for a 5000-psi system.

Choke Diagram Attachment:

Choke_Diagram_20210716132159.pdf

BOP Diagram Attachment:

BOP_Diagram_20210716132220.pdf

Section 3 - Casing

Casing ID	String Type	Hole Size	Csg Size	Condition	Standard	Tapered String	Top Set MD	Bottom Set MD	Top Set TVD	Bottom Set TVD	Top Set MSL	Bottom Set MSL	Calculated casing length MD	Grade	Weight	Joint Type	Collapse SF	Burst SF	Joint SF Type	Joint SF	Body SF Type	Body SF
1	SURFACE	17.5	13.375	NEW	API	N	0	1006	0	1006	3575	2569	1006	J-55	54.5	BUTT	1.125	1.125	DRY	1.6	DRY	1.6
2	INTERMEDIATE	12.25	9.625	NEW	API	N	0	4000	0	4000	3575	-425	4000	J-55	40	LT&C	1.125	1.125	DRY	1.6	DRY	1.6
3	INTERMEDIATE	12.25	9.625	NEW	API	N	4000	4777	4000	4777	-425	-1202	777	HCL-80	40	LT&C	1.125	1.125	DRY	1.6	DRY	1.6
4	PRODUCTION	8.5	5.5	NEW	NON API	N	0	18340	0	11400	3575	-7825	18340	HCP-110	20	OTHER - CDC-HTQ	1.125	1.125	DRY	1.6	DRY	1.6

Casing Attachments

Operator Name: ADVANCE ENERGY PARTNERS HAT MESA LLC**Well Name:** DAGGER LAKE SOUTH 8 FED COM**Well Number:** 560H**Casing Attachments**

Casing ID: 1 **String Type:** SURFACE**Inspection Document:****Spec Document:****Tapered String Spec:****Casing Design Assumptions and Worksheet(s):**Casing_Design_Assumptions_20210716132457.pdf

Casing ID: 2 **String Type:** INTERMEDIATE**Inspection Document:****Spec Document:****Tapered String Spec:****Casing Design Assumptions and Worksheet(s):**Casing_Design_Assumptions_20210716132548.pdf

Casing ID: 3 **String Type:** INTERMEDIATE**Inspection Document:****Spec Document:****Tapered String Spec:****Casing Design Assumptions and Worksheet(s):**Casing_Design_Assumptions_20210716132659.pdf

Operator Name: ADVANCE ENERGY PARTNERS HAT MESA LLC**Well Name:** DAGGER LAKE SOUTH 8 FED COM**Well Number:** 560H**Casing Attachments****Casing ID:** 4 **String Type:** PRODUCTION**Inspection Document:****Spec Document:**

5.5in_CDC_HTQ_Casing_Spec_20210716132750.pdf

Tapered String Spec:**Casing Design Assumptions and Worksheet(s):**

Casing_Design_Assumptions_20210716132809.pdf

Section 4 - Cement

String Type	Lead/Tail	Stage Tool Depth	Top MD	Bottom MD	Quantity(sx)	Yield	Density	Cu Ft	Excess%	Cement type	Additives
SURFACE	Lead		0	706	390	1.9	12.8	741	50	B Poz + C	6% Gel + 5% SALT + 0.25PPS Pol-EFlake + 0.005GPS NoFoam V1A
SURFACE	Tail		706	1006	215	1.35	14.8	290	20	Class C	2% CaCl2 + 0.005GPS NoFoam V1A
INTERMEDIATE	Lead	2800	0	2395	455	3	11	1365	129	ProLite	5PPS Plexcrete STE + 2% SMS + 0.05% SuspendaCem 6302 + 0.5% C-47B + 3PPS Gilsonite + 0.005GPS NoFoam V1A
INTERMEDIATE	Tail		2395	2800	100	1.33	14.8	133	0	Class C	0.005GPS NoFoam V1A
INTERMEDIATE	Lead	2800	2800	3821	1375	1.84	12.8	2530	715	B Poz + H	2% Gel + 5% SALT + 0.35% R-1300 + 0.25PPS Pol-E-Flake + 0.005GPS NoFoam V1A
INTERMEDIATE	Tail		3821	4777	275	1.37	14.8	377	20	Class C	5% SALT + 0.1% C-20 + 0.005GPS NoFoam V1A
PRODUCTION	Lead		0	1094 7	995	3.39	10.7	3373	50	ProLite	5PPS Plexcrete STE + 2% SMS + 0.05% SuspendaCem 6302 + 0.4% R-1300 + 0.5% C-

Operator Name: ADVANCE ENERGY PARTNERS HAT MESA LLC**Well Name:** DAGGER LAKE SOUTH 8 FED COM**Well Number:** 560H

String Type	Lead/Tail	Stage Tool Depth	Top MD	Bottom MD	Quantity(sx)	Yield	Density	Cu Ft	Excess%	Cement type	Additives
											47B + 3PPS Gilsonite + 0.005GPS NoFoam V1A
PRODUCTION	Tail		1094 7	1834 0	1685	1.22	14.5	2056	20	B Poz + H	5% SALT + 0.65% C-20 + 0.5% C-47B + 0.005GPS NoFoam

Section 5 - Circulating Medium

Mud System Type: Closed**Will an air or gas system be Used?** NO**Description of the equipment for the circulating system in accordance with Onshore Order #2:****Diagram of the equipment for the circulating system in accordance with Onshore Order #2:**

Describe what will be on location to control well or mitigate other conditions: All necessary additives (e. g., barite, bentonite, LCM) to maintain mud properties and meet minimum lost circulation and weight increase needs will be on site at all times. Mud program may change due to hole conditions.

Describe the mud monitoring system utilized: An electronic pit volume totalizer (PVT) will be used to monitor volume, flow rate, pump pressure, and stroke rate.

Circulating Medium Table

Top Depth	Bottom Depth	Mud Type	Min Weight (lbs/gal)	Max Weight (lbs/gal)	Density (lbs/cu ft)	Gel Strength (lbs/100 sqft)	PH	Viscosity (CP)	Salinity (ppm)	Filtration (cc)	Additional Characteristics
0	1006	OTHER : Fresh Water Spud Mud	8.4	10							
1006	4777	OTHER : Brine Water	10	10.5							
4777	1169 7	OTHER : Cut Brine	9.2	9.5							
1169 7	1834 0	OIL-BASED MUD	9.5	9.8							

Operator Name: ADVANCE ENERGY PARTNERS HAT MESA LLC**Well Name:** DAGGER LAKE SOUTH 8 FED COM**Well Number:** 560H

Section 6 - Test, Logging, Coring

List of production tests including testing procedures, equipment and safety measures:

No core, drill stem test, or open hole log is planned.

List of open and cased hole logs run in the well:

OTHER,

Other log type(s):

None

Coring operation description for the well:

No core, drill stem test, or open hole log is planned.

Section 7 - Pressure

Anticipated Bottom Hole Pressure: 6146**Anticipated Surface Pressure:** 3638**Anticipated Bottom Hole Temperature(F):** 236**Anticipated abnormal pressures, temperatures, or potential geologic hazards?** NO**Describe:****Contingency Plans geohazards description:****Contingency Plans geohazards attachment:****Hydrogen Sulfide drilling operations plan required?** YES**Hydrogen sulfide drilling operations plan:**

Dagger_PadD_H2S_Plan_v2_062921_20210716133547.pdf

Section 8 - Other Information

Proposed horizontal/directional/multi-lateral plan submission:

Dagger_560H_Horizontal_Plan_20210716132256.pdf

Other proposed operations facets description:

Single bow centralizer will be installed on every fourth joint of the surface and intermediate casing strings.

Single bow centralizers will be installed from 200' above the KOP up to 600' inside the previous casing shoe. Double bows will be installed from 200' above the KOP to 200' past the EOC. Solid bodies will be installed one per joint from 200' past EOC to TD.

Other proposed operations facets attachment:

CoFlex_Certs_20210716132317.pdf

Dagger_560H_Anticollision_Report_20210716132328.pdf

Speedhead_Specs_20210716132335.pdf

Closed_Loop_20210716132345.pdf

Dagger_560H_Drill_Plan_v2_20211005160436.pdf

Operator Name: ADVANCE ENERGY PARTNERS HAT MESA LLC

Well Name: DAGGER LAKE SOUTH 8 FED COM

Well Number: 560H

Other Variance attachment:

Casing_Cementing_Variance_Request_20210716132357.pdf

**WELL DETAILS: Dagger Lake South 8 Fed Com 560H**


Ground Elev: 3575.0 KB: 3607.5

+N/-S	+E/-W	Northing	Easting	Latitude	Longitude
0.0	0.0	510262.54	767462.03	32° 24' 2.340 N	103° 36' 2.434 W

PROJECT DETAILS: Hat Mesa

Geodetic System: US State Plane 1983
 Datum: North American Datum 1983
 Ellipsoid: GRS 1980
 Zone: New Mexico Eastern Zone

System Datum: Mean Sea Level

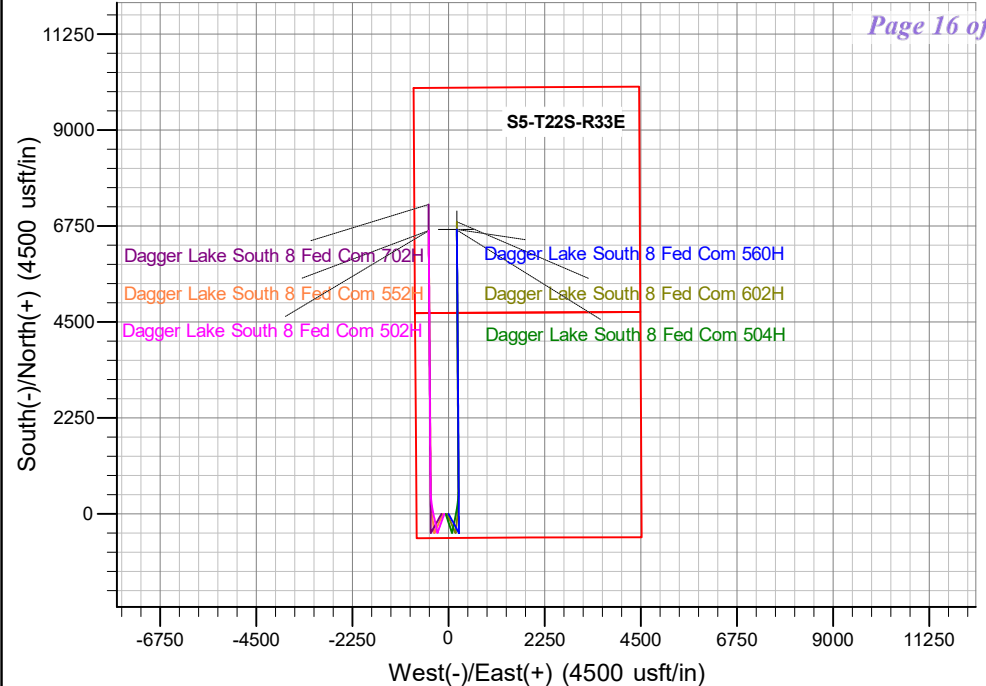
**SECTION DETAILS**

Sec	MD	Inc	Azi	TVD	+N/-S	+E/-W	Dleg	TFace	VSect	Annotation
1	0.0	0.00	0.00	0.0	0.0	0.0	0.00	0.00	0.0	
2	5000.0	0.00	0.00	5000.0	0.0	0.0	0.00	0.00	0.0	KOP - Start Build 1.00
3	5558.3	5.58	151.43	5557.5	-23.9	13.0	1.00	151.43	-23.5	Start 4707.4 hold at 5558.3 MD
4	10265.8	5.58	151.43	10242.5	-426.1	232.0	0.00	0.00	-419.1	Start Drop -1.00
5	10824.1	0.00	0.00	10800.0	-450.0	245.0	1.00	180.00	-442.6	Start 122.5 hold at 10824.1 MD
6	10946.6	0.00	0.00	10922.5	-450.0	245.0	0.00	0.00	-442.6	KOP #2 - Start Build 12.00
7	11696.6	90.00	359.60	11400.0	27.5	241.7	12.00	359.60	34.5	LP - Start 6643.3 hold at 11696.6 MD
8	18339.9	90.00	359.60	11400.0	6670.6	195.6	0.00	0.00	6673.4	TD at 18339.9



Azimuths to Grid North
 True North: -0.39°
 Magnetic North: 6.16°

Magnetic Field
 Strength: 47636.4nT
 Dip Angle: 60.17°
 Date: 5/13/2021
 Model: IGRF2015

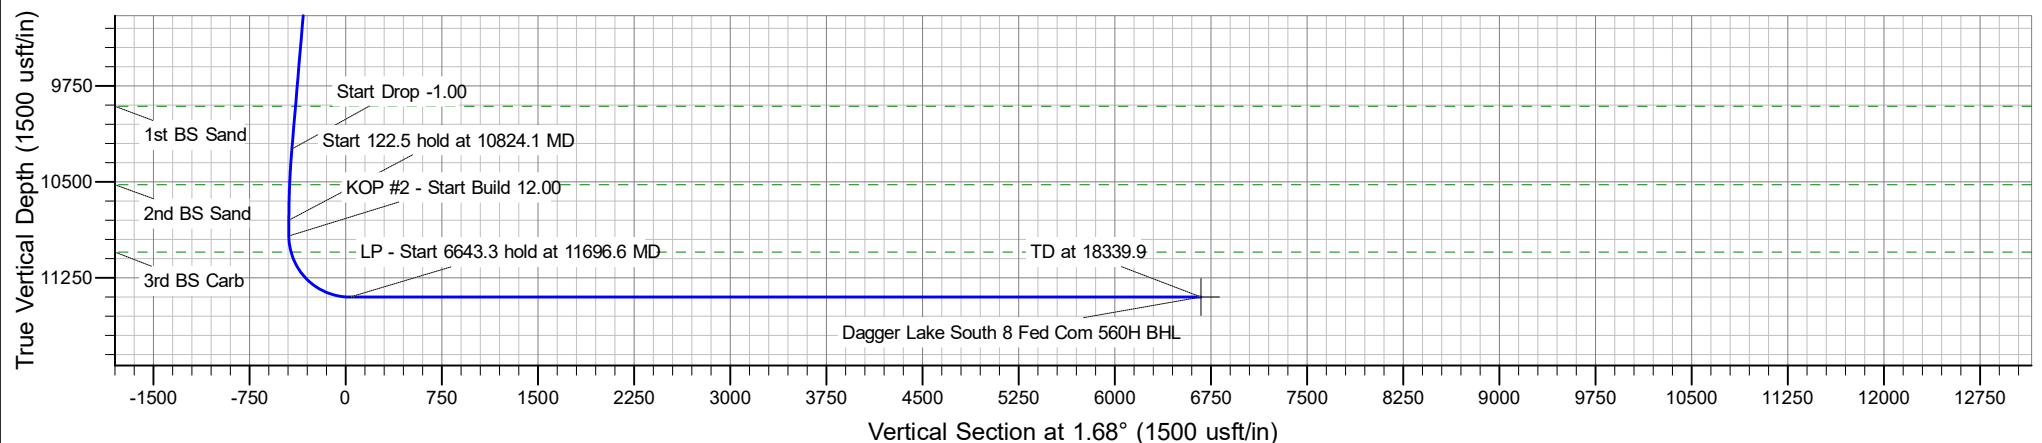



Advance Energy Partners

Hat Mesa

Dagger Lake South 8 Fed Com - Pad D

Dagger Lake South 8 Fed Com 560H

Dagger Lake South 8 Fed Com 560H

Plan: Prelim 1

Standard Planning Report

17 June, 2021



Planning Report

Database:	EDM 5000.16 Single User Db	Local Co-ordinate Reference:	Well Dagger Lake South 8 Fed Com 560H
Company:	Advance Energy Partners	TVD Reference:	WELL @ 3607.5usft (Original Well Elev)
Project:	Hat Mesa	MD Reference:	WELL @ 3607.5usft (Original Well Elev)
Site:	Dagger Lake South 8 Fed Com - Pad D	North Reference:	Grid
Well:	Dagger Lake South 8 Fed Com 560H	Survey Calculation Method:	Minimum Curvature
Wellbore:	Dagger Lake South 8 Fed Com 560H		
Design:	Prelim 1		

Project	Hat Mesa, Lea County, NM		
Map System:	US State Plane 1983	System Datum:	Mean Sea Level
Geo Datum:	North American Datum 1983		
Map Zone:	New Mexico Eastern Zone		

Site	Dagger Lake South 8 Fed Com - Pad D		
Site Position:		Northing:	510,261.50 usft
From:	Lat/Long	Easting:	767,362.65 usft
Position Uncertainty:	0.0 usft	Slot Radius:	13-3/16 "
		Latitude:	32° 24' 2.336 N
		Longitude:	103° 36' 3.593 W

Well	Dagger Lake South 8 Fed Com 560H		
Well Position	+N/-S	0.0 usft	Northing: 510,262.54 usft
	+E/-W	0.0 usft	Easting: 767,462.03 usft
Position Uncertainty	0.0 usft	Wellhead Elevation:	usft
Grid Convergence:	0.39 °	Ground Level:	3,575.0 usft

Wellbore	Dagger Lake South 8 Fed Com 560H				
Magnetics	Model Name	Sample Date	Declination (°)	Dip Angle (°)	Field Strength (nT)
	IGRF2015	5/13/2021	6.55	60.17	47,636.42113266

Design	Prelim 1			
Audit Notes:				
Version:	Phase:	PROTOTYPE	Tie On Depth:	0.0
Vertical Section:	Depth From (TVD) (usft)	+N/-S (usft)	+E/-W (usft)	Direction (°)
	0.0	0.0	0.0	1.68

Plan Survey Tool Program	Date	6/17/2021		
Depth From (usft)	Depth To (usft)	Survey (Wellbore)	Tool Name	Remarks
1	0.0	18,339.9	Prelim 1 (Dagger Lake South 8 F	MWD+HRGM
				OWSG MWD + HRGM

Plan Sections										
Measured Depth (usft)	Inclination (°)	Azimuth (°)	Vertical Depth (usft)	+N/-S (usft)	+E/-W (usft)	Dogleg Rate (°/100usft)	Build Rate (°/100usft)	Turn Rate (°/100usft)	TFO (°)	Target
0.0	0.00	0.00	0.0	0.0	0.0	0.00	0.00	0.00	0.00	
5,000.0	0.00	0.00	5,000.0	0.0	0.0	0.00	0.00	0.00	0.00	
5,558.3	5.58	151.43	5,557.5	-23.9	13.0	1.00	1.00	0.00	151.43	
10,265.8	5.58	151.43	10,242.5	-426.1	232.0	0.00	0.00	0.00	0.00	
10,824.1	0.00	0.00	10,800.0	-450.0	245.0	1.00	-1.00	0.00	180.00	
10,946.6	0.00	0.00	10,922.5	-450.0	245.0	0.00	0.00	0.00	0.00	
11,696.6	90.00	359.60	11,400.0	27.5	241.7	12.00	12.00	0.00	359.60	
18,339.9	90.00	359.60	11,400.0	6,670.6	195.6	0.00	0.00	0.00	0.00	Dagger Lake South 8



Planning Report

Database:	EDM 5000.16 Single User Db	Local Co-ordinate Reference:	Well Dagger Lake South 8 Fed Com 560H
Company:	Advance Energy Partners	TVD Reference:	WELL @ 3607.5usft (Original Well Elev)
Project:	Hat Mesa	MD Reference:	WELL @ 3607.5usft (Original Well Elev)
Site:	Dagger Lake South 8 Fed Com - Pad D	North Reference:	Grid
Well:	Dagger Lake South 8 Fed Com 560H	Survey Calculation Method:	Minimum Curvature
Wellbore:	Dagger Lake South 8 Fed Com 560H		
Design:	Prelim 1		

Planned Survey									
Measured Depth (usft)	Inclination (°)	Azimuth (°)	Vertical Depth (usft)	+N/-S (usft)	+E/-W (usft)	Vertical Section (usft)	Dogleg Rate (°/100usft)	Build Rate (°/100usft)	Turn Rate (°/100usft)
0.0	0.00	0.00	0.0	0.0	0.0	0.0	0.00	0.00	0.00
100.0	0.00	0.00	100.0	0.0	0.0	0.0	0.00	0.00	0.00
200.0	0.00	0.00	200.0	0.0	0.0	0.0	0.00	0.00	0.00
300.0	0.00	0.00	300.0	0.0	0.0	0.0	0.00	0.00	0.00
400.0	0.00	0.00	400.0	0.0	0.0	0.0	0.00	0.00	0.00
500.0	0.00	0.00	500.0	0.0	0.0	0.0	0.00	0.00	0.00
600.0	0.00	0.00	600.0	0.0	0.0	0.0	0.00	0.00	0.00
700.0	0.00	0.00	700.0	0.0	0.0	0.0	0.00	0.00	0.00
800.0	0.00	0.00	800.0	0.0	0.0	0.0	0.00	0.00	0.00
900.0	0.00	0.00	900.0	0.0	0.0	0.0	0.00	0.00	0.00
981.0	0.00	0.00	981.0	0.0	0.0	0.0	0.00	0.00	0.00
Rustler									
1,000.0	0.00	0.00	1,000.0	0.0	0.0	0.0	0.00	0.00	0.00
1,100.0	0.00	0.00	1,100.0	0.0	0.0	0.0	0.00	0.00	0.00
1,200.0	0.00	0.00	1,200.0	0.0	0.0	0.0	0.00	0.00	0.00
1,300.0	0.00	0.00	1,300.0	0.0	0.0	0.0	0.00	0.00	0.00
1,400.0	0.00	0.00	1,400.0	0.0	0.0	0.0	0.00	0.00	0.00
1,500.0	0.00	0.00	1,500.0	0.0	0.0	0.0	0.00	0.00	0.00
1,600.0	0.00	0.00	1,600.0	0.0	0.0	0.0	0.00	0.00	0.00
1,700.0	0.00	0.00	1,700.0	0.0	0.0	0.0	0.00	0.00	0.00
1,800.0	0.00	0.00	1,800.0	0.0	0.0	0.0	0.00	0.00	0.00
1,900.0	0.00	0.00	1,900.0	0.0	0.0	0.0	0.00	0.00	0.00
2,000.0	0.00	0.00	2,000.0	0.0	0.0	0.0	0.00	0.00	0.00
2,100.0	0.00	0.00	2,100.0	0.0	0.0	0.0	0.00	0.00	0.00
2,200.0	0.00	0.00	2,200.0	0.0	0.0	0.0	0.00	0.00	0.00
2,300.0	0.00	0.00	2,300.0	0.0	0.0	0.0	0.00	0.00	0.00
2,400.0	0.00	0.00	2,400.0	0.0	0.0	0.0	0.00	0.00	0.00
2,500.0	0.00	0.00	2,500.0	0.0	0.0	0.0	0.00	0.00	0.00
2,600.0	0.00	0.00	2,600.0	0.0	0.0	0.0	0.00	0.00	0.00
2,700.0	0.00	0.00	2,700.0	0.0	0.0	0.0	0.00	0.00	0.00
2,800.0	0.00	0.00	2,800.0	0.0	0.0	0.0	0.00	0.00	0.00
2,900.0	0.00	0.00	2,900.0	0.0	0.0	0.0	0.00	0.00	0.00
3,000.0	0.00	0.00	3,000.0	0.0	0.0	0.0	0.00	0.00	0.00
3,100.0	0.00	0.00	3,100.0	0.0	0.0	0.0	0.00	0.00	0.00
3,200.0	0.00	0.00	3,200.0	0.0	0.0	0.0	0.00	0.00	0.00
3,300.0	0.00	0.00	3,300.0	0.0	0.0	0.0	0.00	0.00	0.00
3,400.0	0.00	0.00	3,400.0	0.0	0.0	0.0	0.00	0.00	0.00
3,500.0	0.00	0.00	3,500.0	0.0	0.0	0.0	0.00	0.00	0.00
3,600.0	0.00	0.00	3,600.0	0.0	0.0	0.0	0.00	0.00	0.00
3,700.0	0.00	0.00	3,700.0	0.0	0.0	0.0	0.00	0.00	0.00
3,800.0	0.00	0.00	3,800.0	0.0	0.0	0.0	0.00	0.00	0.00
3,900.0	0.00	0.00	3,900.0	0.0	0.0	0.0	0.00	0.00	0.00
4,000.0	0.00	0.00	4,000.0	0.0	0.0	0.0	0.00	0.00	0.00
4,100.0	0.00	0.00	4,100.0	0.0	0.0	0.0	0.00	0.00	0.00
4,200.0	0.00	0.00	4,200.0	0.0	0.0	0.0	0.00	0.00	0.00
4,300.0	0.00	0.00	4,300.0	0.0	0.0	0.0	0.00	0.00	0.00
4,400.0	0.00	0.00	4,400.0	0.0	0.0	0.0	0.00	0.00	0.00
4,500.0	0.00	0.00	4,500.0	0.0	0.0	0.0	0.00	0.00	0.00
4,600.0	0.00	0.00	4,600.0	0.0	0.0	0.0	0.00	0.00	0.00
4,700.0	0.00	0.00	4,700.0	0.0	0.0	0.0	0.00	0.00	0.00
4,784.0	0.00	0.00	4,784.0	0.0	0.0	0.0	0.00	0.00	0.00
Base of Limestone									
4,800.0	0.00	0.00	4,800.0	0.0	0.0	0.0	0.00	0.00	0.00



Planning Report

Database:	EDM 5000.16 Single User Db	Local Co-ordinate Reference:	Well Dagger Lake South 8 Fed Com 560H
Company:	Advance Energy Partners	TVD Reference:	WELL @ 3607.5usft (Original Well Elev)
Project:	Hat Mesa	MD Reference:	WELL @ 3607.5usft (Original Well Elev)
Site:	Dagger Lake South 8 Fed Com - Pad D	North Reference:	Grid
Well:	Dagger Lake South 8 Fed Com 560H	Survey Calculation Method:	Minimum Curvature
Wellbore:	Dagger Lake South 8 Fed Com 560H		
Design:	Prelim 1		

Planned Survey									
Measured Depth (usft)	Inclination (°)	Azimuth (°)	Vertical Depth (usft)	+N/-S (usft)	+E/-W (usft)	Vertical Section (usft)	Dogleg Rate (°/100usft)	Build Rate (°/100usft)	Turn Rate (°/100usft)
4,877.5	0.00	0.00	4,877.5	0.0	0.0	0.0	0.00	0.00	0.00
Bell Canyon									
4,900.0	0.00	0.00	4,900.0	0.0	0.0	0.0	0.00	0.00	0.00
5,000.0	0.00	0.00	5,000.0	0.0	0.0	0.0	0.00	0.00	0.00
KOP - Start Build 1.00									
5,100.0	1.00	151.43	5,100.0	-0.8	0.4	-0.8	1.00	1.00	0.00
5,200.0	2.00	151.43	5,200.0	-3.1	1.7	-3.0	1.00	1.00	0.00
5,300.0	3.00	151.43	5,299.9	-6.9	3.8	-6.8	1.00	1.00	0.00
5,400.0	4.00	151.43	5,399.7	-12.3	6.7	-12.1	1.00	1.00	0.00
5,500.0	5.00	151.43	5,499.4	-19.1	10.4	-18.8	1.00	1.00	0.00
5,558.3	5.58	151.43	5,557.5	-23.9	13.0	-23.5	1.00	1.00	0.00
Start 4707.4 hold at 5558.3 MD									
5,600.0	5.58	151.43	5,598.9	-27.4	14.9	-27.0	0.00	0.00	0.00
5,700.0	5.58	151.43	5,698.4	-36.0	19.6	-35.4	0.00	0.00	0.00
5,800.0	5.58	151.43	5,798.0	-44.5	24.2	-43.8	0.00	0.00	0.00
5,900.0	5.58	151.43	5,897.5	-53.1	28.9	-52.2	0.00	0.00	0.00
6,000.0	5.58	151.43	5,997.0	-61.6	33.5	-60.6	0.00	0.00	0.00
6,100.0	5.58	151.43	6,096.5	-70.2	38.2	-69.0	0.00	0.00	0.00
6,200.0	5.58	151.43	6,196.1	-78.7	42.9	-77.4	0.00	0.00	0.00
6,300.0	5.58	151.43	6,295.6	-87.2	47.5	-85.8	0.00	0.00	0.00
6,400.0	5.58	151.43	6,395.1	-95.8	52.2	-94.2	0.00	0.00	0.00
6,500.0	5.58	151.43	6,494.6	-104.3	56.8	-102.6	0.00	0.00	0.00
6,600.0	5.58	151.43	6,594.2	-112.9	61.5	-111.0	0.00	0.00	0.00
6,700.0	5.58	151.43	6,693.7	-121.4	66.1	-119.4	0.00	0.00	0.00
6,800.0	5.58	151.43	6,793.2	-130.0	70.8	-127.8	0.00	0.00	0.00
6,900.0	5.58	151.43	6,892.8	-138.5	75.4	-136.2	0.00	0.00	0.00
7,000.0	5.58	151.43	6,992.3	-147.1	80.1	-144.7	0.00	0.00	0.00
7,100.0	5.58	151.43	7,091.8	-155.6	84.7	-153.1	0.00	0.00	0.00
7,200.0	5.58	151.43	7,191.3	-164.2	89.4	-161.5	0.00	0.00	0.00
7,300.0	5.58	151.43	7,290.9	-172.7	94.0	-169.9	0.00	0.00	0.00
7,400.0	5.58	151.43	7,390.4	-181.2	98.7	-178.3	0.00	0.00	0.00
7,500.0	5.58	151.43	7,489.9	-189.8	103.3	-186.7	0.00	0.00	0.00
7,600.0	5.58	151.43	7,589.4	-198.3	108.0	-195.1	0.00	0.00	0.00
7,700.0	5.58	151.43	7,689.0	-206.9	112.6	-203.5	0.00	0.00	0.00
7,800.0	5.58	151.43	7,788.5	-215.4	117.3	-211.9	0.00	0.00	0.00
7,900.0	5.58	151.43	7,888.0	-224.0	121.9	-220.3	0.00	0.00	0.00
8,000.0	5.58	151.43	7,987.5	-232.5	126.6	-228.7	0.00	0.00	0.00
8,100.0	5.58	151.43	8,087.1	-241.1	131.2	-237.1	0.00	0.00	0.00
8,200.0	5.58	151.43	8,186.6	-249.6	135.9	-245.5	0.00	0.00	0.00
8,300.0	5.58	151.43	8,286.1	-258.2	140.5	-253.9	0.00	0.00	0.00
8,392.3	5.58	151.43	8,378.0	-266.0	144.8	-261.7	0.00	0.00	0.00
Lower Brushy									
8,400.0	5.58	151.43	8,385.6	-266.7	145.2	-262.3	0.00	0.00	0.00
8,500.0	5.58	151.43	8,485.2	-275.2	149.9	-270.7	0.00	0.00	0.00
8,600.0	5.58	151.43	8,584.7	-283.8	154.5	-279.1	0.00	0.00	0.00
8,675.7	5.58	151.43	8,660.0	-290.3	158.0	-285.5	0.00	0.00	0.00
BSPG Limestone									
8,700.0	5.58	151.43	8,684.2	-292.3	159.2	-287.5	0.00	0.00	0.00
8,800.0	5.58	151.43	8,783.7	-300.9	163.8	-295.9	0.00	0.00	0.00
8,881.7	5.58	151.43	8,865.0	-307.9	167.6	-302.8	0.00	0.00	0.00
Avalon									
8,900.0	5.58	151.43	8,883.3	-309.4	168.5	-304.4	0.00	0.00	0.00
9,000.0	5.58	151.43	8,982.8	-318.0	173.1	-312.8	0.00	0.00	0.00



Planning Report

Database:	EDM 5000.16 Single User Db	Local Co-ordinate Reference:	Well Dagger Lake South 8 Fed Com 560H
Company:	Advance Energy Partners	TVD Reference:	WELL @ 3607.5usft (Original Well Elev)
Project:	Hat Mesa	MD Reference:	WELL @ 3607.5usft (Original Well Elev)
Site:	Dagger Lake South 8 Fed Com - Pad D	North Reference:	Grid
Well:	Dagger Lake South 8 Fed Com 560H	Survey Calculation Method:	Minimum Curvature
Wellbore:	Dagger Lake South 8 Fed Com 560H		
Design:	Prelim 1		

Planned Survey										
Measured Depth (usft)	Inclination (°)	Azimuth (°)	Vertical Depth (usft)	+N/-S (usft)	+E/-W (usft)	Vertical Section (usft)	Dogleg Rate (°/100usft)	Build Rate (°/100usft)	Turn Rate (°/100usft)	
9,100.0	5.58	151.43	9,082.3	-326.5	177.8	-321.2	0.00	0.00	0.00	
9,200.0	5.58	151.43	9,181.8	-335.1	182.4	-329.6	0.00	0.00	0.00	
9,300.0	5.58	151.43	9,281.4	-343.6	187.1	-338.0	0.00	0.00	0.00	
9,400.0	5.58	151.43	9,380.9	-352.1	191.7	-346.4	0.00	0.00	0.00	
9,500.0	5.58	151.43	9,480.4	-360.7	196.4	-354.8	0.00	0.00	0.00	
9,600.0	5.58	151.43	9,579.9	-369.2	201.0	-363.2	0.00	0.00	0.00	
9,700.0	5.58	151.43	9,679.5	-377.8	205.7	-371.6	0.00	0.00	0.00	
9,800.0	5.58	151.43	9,779.0	-386.3	210.3	-380.0	0.00	0.00	0.00	
9,900.0	5.58	151.43	9,878.5	-394.9	215.0	-388.4	0.00	0.00	0.00	
9,929.6	5.58	151.43	9,908.0	-397.4	216.4	-390.9	0.00	0.00	0.00	
1st BS Sand										
10,000.0	5.58	151.43	9,978.0	-403.4	219.6	-396.8	0.00	0.00	0.00	
10,100.0	5.58	151.43	10,077.6	-412.0	224.3	-405.2	0.00	0.00	0.00	
10,200.0	5.58	151.43	10,177.1	-420.5	228.9	-413.6	0.00	0.00	0.00	
10,265.8	5.58	151.43	10,242.5	-426.1	232.0	-419.1	0.00	0.00	0.00	
Start Drop -1.00										
10,300.0	5.24	151.43	10,276.6	-429.0	233.5	-421.9	1.00	-1.00	0.00	
10,400.0	4.24	151.43	10,376.3	-436.2	237.5	-429.1	1.00	-1.00	0.00	
10,500.0	3.24	151.43	10,476.1	-442.0	240.6	-434.7	1.00	-1.00	0.00	
10,546.0	2.78	151.43	10,522.0	-444.1	241.8	-436.8	1.00	-1.00	0.00	
2nd BS Sand										
10,600.0	2.24	151.43	10,576.0	-446.2	242.9	-438.8	1.00	-1.00	0.00	
10,700.0	1.24	151.43	10,675.9	-448.8	244.4	-441.5	1.00	-1.00	0.00	
10,800.0	0.24	151.43	10,775.9	-450.0	245.0	-442.6	1.00	-1.00	0.00	
10,824.1	0.00	0.00	10,800.0	-450.0	245.0	-442.6	1.00	-1.00	0.00	
Start 122.5 hold at 10824.1 MD										
10,900.0	0.00	0.00	10,875.9	-450.0	245.0	-442.6	0.00	0.00	0.00	
10,946.6	0.00	0.00	10,922.5	-450.0	245.0	-442.6	0.00	0.00	0.00	
KOP #2 - Start Build 12.00										
11,000.0	6.40	359.60	10,975.8	-447.0	245.0	-439.6	12.00	12.00	0.00	
11,074.6	15.36	359.60	11,049.0	-432.9	244.9	-425.6	12.00	12.00	0.00	
3rd BS Carb										
11,100.0	18.40	359.60	11,073.3	-425.6	244.8	-418.2	12.00	12.00	0.00	
11,200.0	30.40	359.60	11,164.2	-384.3	244.5	-377.0	12.00	12.00	0.00	
11,300.0	42.40	359.60	11,244.5	-325.1	244.1	-317.8	12.00	12.00	0.00	
11,400.0	54.40	359.60	11,310.8	-250.5	243.6	-243.2	12.00	12.00	0.00	
11,500.0	66.40	359.60	11,360.1	-163.7	243.0	-156.5	12.00	12.00	0.00	
11,600.0	78.40	359.60	11,390.3	-68.5	242.4	-61.4	12.00	12.00	0.00	
11,696.6	90.00	359.60	11,400.0	27.5	241.7	34.5	12.00	12.00	0.00	
LP - Start 6643.3 hold at 11696.6 MD										
11,700.0	90.00	359.60	11,400.0	30.8	241.7	37.9	0.00	0.00	0.00	
11,800.0	90.00	359.60	11,400.0	130.8	241.0	137.8	0.00	0.00	0.00	
11,900.0	90.00	359.60	11,400.0	230.8	240.3	237.8	0.00	0.00	0.00	
12,000.0	90.00	359.60	11,400.0	330.8	239.6	337.7	0.00	0.00	0.00	
12,100.0	90.00	359.60	11,400.0	430.8	238.9	437.6	0.00	0.00	0.00	
12,200.0	90.00	359.60	11,400.0	530.8	238.2	537.6	0.00	0.00	0.00	
12,300.0	90.00	359.60	11,400.0	630.8	237.5	637.5	0.00	0.00	0.00	
12,400.0	90.00	359.60	11,400.0	730.8	236.8	737.4	0.00	0.00	0.00	
12,500.0	90.00	359.60	11,400.0	830.8	236.1	837.4	0.00	0.00	0.00	
12,600.0	90.00	359.60	11,400.0	930.8	235.4	937.3	0.00	0.00	0.00	
12,700.0	90.00	359.60	11,400.0	1,030.8	234.7	1,037.2	0.00	0.00	0.00	
12,800.0	90.00	359.60	11,400.0	1,130.8	234.0	1,137.2	0.00	0.00	0.00	
12,900.0	90.00	359.60	11,400.0	1,230.8	233.3	1,237.1	0.00	0.00	0.00	



Planning Report

Database:	EDM 5000.16 Single User Db	Local Co-ordinate Reference:	Well Dagger Lake South 8 Fed Com 560H
Company:	Advance Energy Partners	TVD Reference:	WELL @ 3607.5usft (Original Well Elev)
Project:	Hat Mesa	MD Reference:	WELL @ 3607.5usft (Original Well Elev)
Site:	Dagger Lake South 8 Fed Com - Pad D	North Reference:	Grid
Well:	Dagger Lake South 8 Fed Com 560H	Survey Calculation Method:	Minimum Curvature
Wellbore:	Dagger Lake South 8 Fed Com 560H		
Design:	Prelim 1		

Planned Survey									
Measured Depth (usft)	Inclination (°)	Azimuth (°)	Vertical Depth (usft)	+N/-S (usft)	+E/-W (usft)	Vertical Section (usft)	Dogleg Rate (°/100usft)	Build Rate (°/100usft)	Turn Rate (°/100usft)
13,000.0	90.00	359.60	11,400.0	1,330.8	232.6	1,337.0	0.00	0.00	0.00
13,100.0	90.00	359.60	11,400.0	1,430.8	232.0	1,437.0	0.00	0.00	0.00
13,200.0	90.00	359.60	11,400.0	1,530.8	231.3	1,536.9	0.00	0.00	0.00
13,300.0	90.00	359.60	11,400.0	1,630.8	230.6	1,636.8	0.00	0.00	0.00
13,400.0	90.00	359.60	11,400.0	1,730.8	229.9	1,736.8	0.00	0.00	0.00
13,500.0	90.00	359.60	11,400.0	1,830.8	229.2	1,836.7	0.00	0.00	0.00
13,600.0	90.00	359.60	11,400.0	1,930.8	228.5	1,936.6	0.00	0.00	0.00
13,700.0	90.00	359.60	11,400.0	2,030.8	227.8	2,036.6	0.00	0.00	0.00
13,800.0	90.00	359.60	11,400.0	2,130.8	227.1	2,136.5	0.00	0.00	0.00
13,900.0	90.00	359.60	11,400.0	2,230.8	226.4	2,236.4	0.00	0.00	0.00
14,000.0	90.00	359.60	11,400.0	2,330.8	225.7	2,336.4	0.00	0.00	0.00
14,100.0	90.00	359.60	11,400.0	2,430.8	225.0	2,436.3	0.00	0.00	0.00
14,200.0	90.00	359.60	11,400.0	2,530.8	224.3	2,536.2	0.00	0.00	0.00
14,300.0	90.00	359.60	11,400.0	2,630.8	223.6	2,636.2	0.00	0.00	0.00
14,400.0	90.00	359.60	11,400.0	2,730.8	222.9	2,736.1	0.00	0.00	0.00
14,500.0	90.00	359.60	11,400.0	2,830.8	222.2	2,836.0	0.00	0.00	0.00
14,600.0	90.00	359.60	11,400.0	2,930.7	221.5	2,936.0	0.00	0.00	0.00
14,700.0	90.00	359.60	11,400.0	3,030.7	220.9	3,035.9	0.00	0.00	0.00
14,800.0	90.00	359.60	11,400.0	3,130.7	220.2	3,135.9	0.00	0.00	0.00
14,900.0	90.00	359.60	11,400.0	3,230.7	219.5	3,235.8	0.00	0.00	0.00
15,000.0	90.00	359.60	11,400.0	3,330.7	218.8	3,335.7	0.00	0.00	0.00
15,100.0	90.00	359.60	11,400.0	3,430.7	218.1	3,435.7	0.00	0.00	0.00
15,200.0	90.00	359.60	11,400.0	3,530.7	217.4	3,535.6	0.00	0.00	0.00
15,300.0	90.00	359.60	11,400.0	3,630.7	216.7	3,635.5	0.00	0.00	0.00
15,400.0	90.00	359.60	11,400.0	3,730.7	216.0	3,735.5	0.00	0.00	0.00
15,500.0	90.00	359.60	11,400.0	3,830.7	215.3	3,835.4	0.00	0.00	0.00
15,600.0	90.00	359.60	11,400.0	3,930.7	214.6	3,935.3	0.00	0.00	0.00
15,700.0	90.00	359.60	11,400.0	4,030.7	213.9	4,035.3	0.00	0.00	0.00
15,800.0	90.00	359.60	11,400.0	4,130.7	213.2	4,135.2	0.00	0.00	0.00
15,900.0	90.00	359.60	11,400.0	4,230.7	212.5	4,235.1	0.00	0.00	0.00
16,000.0	90.00	359.60	11,400.0	4,330.7	211.8	4,335.1	0.00	0.00	0.00
16,100.0	90.00	359.60	11,400.0	4,430.7	211.1	4,435.0	0.00	0.00	0.00
16,200.0	90.00	359.60	11,400.0	4,530.7	210.4	4,534.9	0.00	0.00	0.00
16,300.0	90.00	359.60	11,400.0	4,630.7	209.8	4,634.9	0.00	0.00	0.00
16,400.0	90.00	359.60	11,400.0	4,730.7	209.1	4,734.8	0.00	0.00	0.00
16,500.0	90.00	359.60	11,400.0	4,830.7	208.4	4,834.7	0.00	0.00	0.00
16,600.0	90.00	359.60	11,400.0	4,930.7	207.7	4,934.7	0.00	0.00	0.00
16,700.0	90.00	359.60	11,400.0	5,030.7	207.0	5,034.6	0.00	0.00	0.00
16,800.0	90.00	359.60	11,400.0	5,130.7	206.3	5,134.5	0.00	0.00	0.00
16,900.0	90.00	359.60	11,400.0	5,230.7	205.6	5,234.5	0.00	0.00	0.00
17,000.0	90.00	359.60	11,400.0	5,330.7	204.9	5,334.4	0.00	0.00	0.00
17,100.0	90.00	359.60	11,400.0	5,430.7	204.2	5,434.3	0.00	0.00	0.00
17,200.0	90.00	359.60	11,400.0	5,530.7	203.5	5,534.3	0.00	0.00	0.00
17,300.0	90.00	359.60	11,400.0	5,630.7	202.8	5,634.2	0.00	0.00	0.00
17,400.0	90.00	359.60	11,400.0	5,730.7	202.1	5,734.1	0.00	0.00	0.00
17,500.0	90.00	359.60	11,400.0	5,830.7	201.4	5,834.1	0.00	0.00	0.00
17,600.0	90.00	359.60	11,400.0	5,930.7	200.7	5,934.0	0.00	0.00	0.00
17,700.0	90.00	359.60	11,400.0	6,030.7	200.0	6,033.9	0.00	0.00	0.00
17,800.0	90.00	359.60	11,400.0	6,130.7	199.3	6,133.9	0.00	0.00	0.00
17,900.0	90.00	359.60	11,400.0	6,230.7	198.7	6,233.8	0.00	0.00	0.00
18,000.0	90.00	359.60	11,400.0	6,330.7	198.0	6,333.7	0.00	0.00	0.00
18,100.0	90.00	359.60	11,400.0	6,430.7	197.3	6,433.7	0.00	0.00	0.00
18,200.0	90.00	359.60	11,400.0	6,530.7	196.6	6,533.6	0.00	0.00	0.00
18,300.0	90.00	359.60	11,400.0	6,630.7	195.9	6,633.6	0.00	0.00	0.00



Planning Report

Database:	EDM 5000.16 Single User Db	Local Co-ordinate Reference:	Well Dagger Lake South 8 Fed Com 560H
Company:	Advance Energy Partners	TVD Reference:	WELL @ 3607.5usft (Original Well Elev)
Project:	Hat Mesa	MD Reference:	WELL @ 3607.5usft (Original Well Elev)
Site:	Dagger Lake South 8 Fed Com - Pad D	North Reference:	Grid
Well:	Dagger Lake South 8 Fed Com 560H	Survey Calculation Method:	Minimum Curvature
Wellbore:	Dagger Lake South 8 Fed Com 560H		
Design:	Prelim 1		

Planned Survey									
Measured Depth (usft)	Inclination (°)	Azimuth (°)	Vertical Depth (usft)	+N/-S (usft)	+E/-W (usft)	Vertical Section (usft)	Dogleg Rate (°/100usft)	Build Rate (°/100usft)	Turn Rate (°/100usft)
18,339.9	90.00	359.60	11,400.0	6,670.6	195.6	6,673.4	0.00	0.00	0.00
TD at 18339.9 - Dagger Lake South 8 Fed Com 560H BHL									

Design Targets									
Target Name - hit/miss target - Shape	Dip Angle (°)	Dip Dir. (°)	TVD (usft)	+N/-S (usft)	+E/-W (usft)	Northing (usft)	Easting (usft)	Latitude	Longitude
Dagger Lake South 8 Fe - plan hits target center - Point	0.00	0.01	11,400.0	6,670.6	195.6	516,933.10	767,657.63	32° 25' 8.332 N	103° 35' 59.618 W

Casing Points					
Measured Depth (usft)	Vertical Depth (usft)	Name	Casing Diameter (")	Hole Diameter (")	
18,321.0	11,400.0	20" Casing	20	24	

Formations					
Measured Depth (usft)	Vertical Depth (usft)	Name	Lithology	Dip (°)	Dip Direction (°)
981.0	981.0	Rustler		0.00	
4,784.0	4,784.0	Base of Limestone		0.00	
4,877.5	4,877.5	Bell Canyon		0.00	
8,392.3	8,378.0	Lower Brushy		0.00	
8,675.7	8,660.0	BSPG Limestone		0.00	
8,881.7	8,865.0	Avalon		0.00	
9,929.6	9,908.0	1st BS Sand		0.00	
10,546.0	10,522.0	2nd BS Sand		0.00	
11,074.6	11,049.0	3rd BS Carb		0.00	

Plan Annotations					
Measured Depth (usft)	Vertical Depth (usft)	Local Coordinates			
		+N/-S (usft)	+E/-W (usft)	Comment	
5,000.0	5,000.0	0.0	0.0	KOP - Start Build 1.00	
5,558.3	5,557.5	-23.9	13.0	Start 4707.4 hold at 5558.3 MD	
10,265.8	10,242.5	-426.1	232.0	Start Drop -1.00	
10,824.1	10,800.0	-450.0	245.0	Start 122.5 hold at 10824.1 MD	
10,946.6	10,922.5	-450.0	245.0	KOP #2 - Start Build 12.00	
11,696.6	11,400.0	27.5	241.7	LP - Start 6643.3 hold at 11696.6 MD	
18,339.9	11,400.0	6,670.6	195.6	TD at 18339.9	

PECOS DISTRICT DRILLING CONDITIONS OF APPROVAL

OPERATOR'S NAME:	Advance Energy Partners Hat Mesa LLC
LEASE NO.:	NMNM024683
LOCATION:	Section 8, T.22 S., R.33 E., NMPM
COUNTY:	Lea County, New Mexico

WELL NAME & NO.:	Dagger Lake South 8 Fed Com 560H
SURFACE HOLE FOOTAGE:	564'/S & 745'/W
BOTTOM HOLE FOOTAGE:	1955'/S & 990'/W

COA

H2S	☒ Yes	☒ No	
Potash	☒ None	☒ Secretary	☒ R-111-P
Cave/Karst Potential	☒ Low	☒ Medium	☒ High
Cave/Karst Potential	☒ Critical		
Variance	☒ None	☒ Flex Hose	☒ Other
Wellhead	☒ Conventional	☒ Multibowl	☒ Both
Other	☐ 4 String Area	☐ Capitan Reef	☐ WIPP
Other	☐ Fluid Filled	☐ Cement Squeeze	☐ Pilot Hole
Special Requirements	☐ Water Disposal	☒ COM	☐ Unit

A. HYDROGEN SULFIDE

A Hydrogen Sulfide (H2S) Drilling Plan shall be activated 500 feet prior to drilling into the **Delaware** formation. As a result, the Hydrogen Sulfide area must meet Onshore Order 6 requirements, which includes equipment and personnel/public protection items. If Hydrogen Sulfide is encountered, please provide measured values and formations to the BLM.

B. CASING

1. The **13-3/8** inch surface casing shall be set at approximately **1006 feet** (a minimum of **25 feet (Lea County)** into the Rustler Anhydrite and above the salt) and cemented to the surface.
 - a. If cement does not circulate to the surface, the appropriate BLM office shall be notified and a temperature survey utilizing an electronic type temperature survey with surface log readout will be used or a cement bond log shall be run to verify the top of the cement. Temperature survey will be run a minimum of six hours after pumping cement and ideally between 8-10 hours after completing the cement job.

- b. Wait on cement (WOC) time for a primary cement job will be a minimum of **24 hours in the Potash Area** or 500 pounds compressive strength, whichever is greater. (This is to include the lead cement)
 - c. Wait on cement (WOC) time for a remedial job will be a minimum of 4 hours after bringing cement to surface or 500 pounds compressive strength, whichever is greater.
 - d. If cement falls back, remedial cementing will be done prior to drilling out that string.
2. The minimum required fill of cement behind the **9-5/8** inch intermediate casing shall be set at approximately **4777 feet** is:

Option 1 (Single Stage):

- Cement to surface. If cement does not circulate see B.1.a, c-d above.
Wait on cement (WOC) time for a primary cement job is to include the lead cement slurry due to cave/karst or potash.

Option 2:

Operator has proposed a DV tool, the depth may be adjusted as long as the cement is changed proportionally. The DV tool may be cancelled if cement circulates to surface on the first stage.

- a. First stage to DV tool: Cement to circulate. If cement does not circulate off the DV tool, contact the appropriate BLM office before proceeding with second stage cement job.
 - b. Second stage above DV tool:
 - Cement to surface. If cement does not circulate, contact the appropriate BLM office.
Wait on cement (WOC) time for a primary cement job is to include the lead cement slurry due to cave/karst or potash.
 - ❖ In Secretary Potash Areas if cement does not circulate to surface on the first two casing strings, the cement on the 3rd casing string must come to surface.
3. The minimum required fill of cement behind the **5-1/2** inch production casing is:
- Cement should tie-back at least **500 feet** into previous casing string. Operator shall provide method of verification.

C. PRESSURE CONTROL

1. Variance approved to use flex line from BOP to choke manifold. Manufacturer's specification to be readily available. No external damage to flex line. Flex line to be installed as straight as possible (no hard bends).'
2. Operator has proposed a multi-bowl wellhead assembly. This assembly will only be tested when installed on the surface casing. Minimum working pressure of the blowout preventer (BOP) and related equipment (BOPE) required for drilling below the surface casing shoe shall be **5000 (5M) psi**.
 - a. Wellhead shall be installed by manufacturer's representatives, submit documentation with subsequent sundry.
 - b. If the welding is performed by a third party, the manufacturer's representative shall monitor the temperature to verify that it does not exceed the maximum temperature of the seal.
 - c. Manufacturer representative shall install the test plug for the initial BOP test.
 - d. If the cement does not circulate and one inch operations would have been possible with a standard wellhead, the well head shall be cut off, cementing operations performed and another wellhead installed.
 - e. Whenever any seal subject to test pressure is broken, all the tests in OOGO2.III.A.2.i must be followed.

D. SPECIAL REQUIREMENT (S)

Communitization Agreement

- The operator will submit a Communitization Agreement to the Santa Fe Office, 301 Dinosaur Trail Santa Fe, New Mexico 87508, at least 90 days before the anticipated date of first production from a well subject to a spacing order issued by the New Mexico Oil Conservation Division. The Communitization Agreement will include the signatures of all working interest owners in all Federal and Indian leases subject to the Communitization Agreement (i.e., operating rights owners and lessees of record), or certification that the operator has obtained the written signatures of all such owners and will make those signatures available to the BLM immediately upon request.
- If the operator does not comply with this condition of approval, the BLM may take enforcement actions that include, but are not limited to, those specified in 43 CFR 3163.1.
- In addition, the well sign shall include the surface and bottom hole lease numbers. When the Communitization Agreement number is known, it shall also be on the sign.

GENERAL REQUIREMENTS

The BLM is to be notified in advance for a representative to witness:

- a. Spudding well (minimum of 24 hours)
- b. Setting and/or Cementing of all casing strings (minimum of 4 hours)
- c. BOPE tests (minimum of 4 hours)

☒ Eddy County

Call the Carlsbad Field Office, 620 East Greene St., Carlsbad, NM 88220,
(575) 361-2822

☒ Lea County

Call the Hobbs Field Station, 414 West Taylor, Hobbs NM 88240, (575)
393-3612

1. Unless the production casing has been run and cemented or the well has been properly plugged, the drilling rig shall not be removed from over the hole without prior approval.
 - a. In the event the operator has proposed to drill multiple wells utilizing a skid/walking rig. Operator shall secure the wellbore on the current well, after installing and testing the wellhead, by installing a blind flange of like pressure rating to the wellhead and a pressure gauge that can be monitored while drilling is performed on the other well(s).
 - b. When the operator proposes to set surface casing with Spudder Rig
 - Notify the BLM when moving in and removing the Spudder Rig.
 - Notify the BLM when moving in the 2nd Rig. Rig to be moved in within 90 days of notification that Spudder Rig has left the location.
 - BOP/BOPE test to be conducted per Onshore Oil and Gas Order No. 2 as soon as 2nd Rig is rigged up on well.
2. Floor controls are required for 3M or Greater systems. These controls will be on the rig floor, unobstructed, readily accessible to the driller and will be operational at all times during drilling and/or completion activities. Rig floor is defined as the area immediately around the rotary table; the area immediately above the substructure on which the draw works are located, this does not include the dog house or stairway area.
3. The record of the drilling rate along with the GR/N well log run from TD to surface (horizontal well – vertical portion of hole) shall be submitted to the BLM office as well as all other logs run on the borehole 30 days from completion. If available, a digital copy of the logs is to be submitted in addition to the paper copies. The Rustler top and top and bottom of Salt are to be recorded on the Completion Report.

A. CASING

1. Changes to the approved APD casing program need prior approval if the items substituted are of lesser grade or different casing size or are Non-API. The Operator can exchange the components of the proposal with that of superior strength (i.e. changing from J-55 to N-80, or from 36# to 40#). Changes to the approved cement program need prior approval if the altered cement plan has less volume or strength or if the changes are substantial (i.e. Multistage tool, ECP, etc.). The initial wellhead installed on the well will remain on the well with spools used as needed.
2. Wait on cement (WOC) for Potash Areas: After cementing but before commencing any tests, the casing string shall stand cemented under pressure until both of the following conditions have been met: 1) cement reaches a minimum compressive strength of 500 psi for all cement blends, 2) until cement has been in place at least 24 hours. WOC time will be recorded in the driller's log. The casing integrity test can be done (prior to the cement setting up) immediately after bumping the plug.
3. Wait on cement (WOC) for Water Basin: After cementing but before commencing any tests, the casing string shall stand cemented under pressure until both of the following conditions have been met: 1) cement reaches a minimum compressive strength of 500 psi at the shoe, 2) until cement has been in place at least 8 hours. WOC time will be recorded in the driller's log. See individual casing strings for details regarding lead cement slurry requirements. The casing integrity test can be done (prior to the cement setting up) immediately after bumping the plug.
4. Provide compressive strengths including hours to reach required 500 pounds compressive strength prior to cementing each casing string. Have well specific cement details onsite prior to pumping the cement for each casing string.
5. No pea gravel permitted for remedial or fall back remedial without prior authorization from the BLM engineer.
6. On that portion of any well approved for a 5M BOPE system or greater, a pressure integrity test of each casing shoe shall be performed. Formation at the shoe shall be tested to a minimum of the mud weight equivalent anticipated to control the formation pressure to the next casing depth or at total depth of the well. This test shall be performed before drilling more than 20 feet of new hole.
7. If hardband drill pipe is rotated inside casing, returns will be monitored for metal. If metal is found in samples, drill pipe will be pulled and rubber protectors which have a larger diameter than the tool joints of the drill pipe will be installed prior to continuing drilling operations.
8. Whenever a casing string is cemented in the R-111-P potash area, the NMOCD requirements shall be followed.

B. PRESSURE CONTROL

1. All blowout preventer (BOP) and related equipment (BOPE) shall comply with well control requirements as described in Onshore Oil and Gas Order No. 2 and API RP 53 Sec. 17.
2. If a variance is approved for a flexible hose to be installed from the BOP to the choke manifold, the following requirements apply: The flex line must meet the requirements of API 16C. Check condition of flexible line from BOP to choke manifold, replace if exterior is damaged or if line fails test. Line to be as straight as possible with no hard bends and is to be anchored according to Manufacturer's requirements. The flexible hose can be exchanged with a hose of equal size and equal or greater pressure rating. Anchor requirements, specification sheet and hydrostatic pressure test certification matching the hose in service, to be onsite for review. These documents shall be posted in the company man's trailer and on the rig floor.
3. 5M or higher system requires an HCR valve, remote kill line and annular to match. The remote kill line is to be installed prior to testing the system and tested to stack pressure.
4. If the operator has proposed a multi-bowl wellhead assembly in the APD. The following requirements must be met:
 - a. Wellhead shall be installed by manufacturer's representatives, submit documentation with subsequent sundry.
 - b. If the welding is performed by a third party, the manufacturer's representative shall monitor the temperature to verify that it does not exceed the maximum temperature of the seal.
 - c. Manufacturer representative shall install the test plug for the initial BOP test.
 - d. Whenever any seal subject to test pressure is broken, all the tests in OOGO2.III.A.2.i must be followed.
 - e. If the cement does not circulate and one inch operations would have been possible with a standard wellhead, the well head shall be cut off, cementing operations performed and another wellhead installed.
5. The appropriate BLM office shall be notified a minimum of 4 hours in advance for a representative to witness the tests.
 - a. In a water basin, for all casing strings utilizing slips, these are to be set as soon as the crew and rig are ready and any fallback cement remediation has been done. The casing cut-off and BOP installation can be initiated four hours after installing the slips, which will be approximately six hours after bumping the plug. For those casing strings not using slips, the minimum wait time before cut-off is eight hours after bumping the plug. BOP/BOPE testing can begin after cut-off or once cement reaches 500 psi compressive strength (including lead when specified), whichever is greater. However, if the float does not

hold, cut-off cannot be initiated until cement reaches 500 psi compressive strength (including lead when specified).

- b. In potash areas, for all casing strings utilizing slips, these are to be set as soon as the crew and rig are ready and any fallback cement remediation has been done. For all casing strings, casing cut-off and BOP installation can be initiated at twelve hours after bumping the plug. However, **no tests** shall commence until the cement has had a minimum of 24 hours setup time, except the casing pressure test can be initiated immediately after bumping the plug (only applies to single stage cement jobs).
- c. The tests shall be done by an independent service company utilizing a test plug not a cup or J-packer. The operator also has the option of utilizing an independent tester to test without a plug (i.e. against the casing) pursuant to Onshore Order 2 with the pressure not to exceed 70% of the burst rating for the casing. Any test against the casing must meet the WOC time for water basin (8 hours) or potash (24 hours) or 500 pounds compressive strength, whichever is greater, prior to initiating the test (see casing segment as lead cement may be critical item).
- d. The test shall be run on a 5000 psi chart for a 2-3M BOP/BOP, on a 10000 psi chart for a 5M BOP/BOPE and on a 15000 psi chart for a 10M BOP/BOPE. If a linear chart is used, it shall be a one hour chart. A circular chart shall have a maximum 2 hour clock. If a twelve hour or twenty-four hour chart is used, tester shall make a notation that it is run with a two hour clock.
- e. The results of the test shall be reported to the appropriate BLM office.
- f. All tests are required to be recorded on a calibrated test chart. A copy of the BOP/BOPE test chart and a copy of independent service company test will be submitted to the appropriate BLM office.
- g. The BOP/BOPE test shall include a low pressure test from 250 to 300 psi. The test will be held for a minimum of 10 minutes if test is done with a test plug and 30 minutes without a test plug. This test shall be performed prior to the test at full stack pressure.
- h. BOP/BOPE must be tested by an independent service company within 500 feet of the top of the Wolfcamp formation if the time between the setting of the intermediate casing and reaching this depth exceeds 20 days. This test does not exclude the test prior to drilling out the casing shoe as per Onshore Order No. 2.

C. DRILLING MUD

Mud system monitoring equipment, with derrick floor indicators and visual and audio alarms, shall be operating before drilling into the Wolfcamp formation, and shall be used until production casing is run and cemented.

D. WASTE MATERIAL AND FLUIDS

All waste (i.e. drilling fluids, trash, salts, chemicals, sewage, gray water, etc.) created as a result of drilling operations and completion operations shall be safely contained and disposed of properly at a waste disposal facility. No waste material or fluid shall be disposed of on the well location or surrounding area.

Porto-johns and trash containers will be on-location during fracturing operations or any other crew-intensive operations.



H₂S Drilling Operations Plan

- a. All personnel will be trained in H₂S working conditions as required by Onshore Order 6 before drilling out of the surface casing.
- b. Two briefing areas will be established. Each briefing area will be $\geq 150'$ from the wellhead, perpendicular from one another, and easily entered and exited. See H₂S page 5 for more details.
- c. H₂S Safety Equipment/Systems:
 - i. Well Control Equipment
 - Flare line will be $\geq 150'$ from the wellhead and ignited by a flare gun.
 - Beware of SO₂ created by flaring.
 - Choke manifold will have a remotely operated choke.
 - Mud gas separator
 - ii. Protective Equipment for Personnel
 - Every person on site will wear a personal H₂S and SO₂ monitor at all times while on site. Monitors will not be worn on hard hats. Monitors will be worn on the front of the waist or chest.
 - One self-contained breathing apparatus (SCBA) 30-minute rescue pack will be at each briefing area. Two 30-minute SCBA packs will be stored in the safety trailer.
 - Four work/escape packs will be on the rig floor. Each pack will have a sufficiently long hose to allow unimpaired work activity.
 - Four emergency escape packs will be in the doghouse for emergency evacuation.
 - Hand signals will be used when wearing protective breathing apparatus.
 - Stokes litter or stretcher
 - Two full OSHA compliant body harnesses
 - A 100' long x 5/8" OSHA compliant rope
 - One 20-pound ABC fire extinguisher

iii. H₂S Detection & Monitoring Equipment

- Every person on site will wear a personal H₂S and SO₂ monitor at all times while on site. Monitors will not be worn on hard hats. Monitors will be worn on the front of the waist or chest.
- A stationary detector with three sensors will be in the doghouse.
- Sensors will be installed on the rig floor, bell nipple, and at the end of the flow line or where drilling fluids are discharged.
- Visual alarm will be triggered at 10 ppm.
- Audible alarm will be triggered at 10 ppm.
- Calibration will occur at least every 30 days. Gas sample tubes will be kept in the safety trailer.

iv. Visual Warning System

- A color-coded H₂S condition sign will be set at each pad entrance.
- Color-coded condition flag will be installed to indicate current H₂S conditions.
- Two wind socks will be installed that will be visible from all sides.

v. Mud Program

- A water based mud with a pH of ≥ 10 will be maintained to control corrosion, H₂S gas returns to the surface, and minimize sulfide stress cracking and embrittlement.
- Drilling mud containing H₂S gas will be degassed at an optimum location for the rig configuration.
- This gas will be piped into the flare system.
- Enough mud additives will be on location to scavenge and/or neutralize H₂S where formation pressures are unknown.

vi. Metallurgy

- All equipment that has the potential to be exposed to H₂S will be suitable for H₂S service.
- Equipment that will meet these metallurgical standards include the drill string, casing, wellhead, BOP assembly, casing head and spool, rotating head, kill lines, choke, choke manifold and lines, valves, mud-gas separators, DST tools, test units, tubing, flanges, and other related equipment (elastomer packings and seals).

vii. Communication from well site

- Cell phones and/or two-way radios will be used to communicate from the well site.

- d. A remote-controlled choke, mud-gas separator, and a rotating head will be installed before drilling or testing any formation expected to contain H₂S.

Company Personnel to be Notified

Braden Harris, Drilling Manager	Office: (832) 672-4700
	Mobile: (406) 600-3310

Local & County Agencies

Monument Fire Department	911 or (575) 393-4339
Eunice Fire & Ambulance Dept.	(575) 394-3258
Hobbs Fire Marshal	(575) 391-8185
Lea County Sheriff (Lovington)	911 or (575) 396-3611
Lea County Emergency Management (Lovington)	(575) 396-8602
Lea Regional Medical Center Hospital (Hobbs)	(575) 492-5000

State Agencies

NM State Police (Hobbs)	(575) 392-5588
NM Oil Conservation (Hobbs)	(575) 370-3186
NM Oil Conservation (Santa Fe)	(505) 476-3440
NM Dept. of Transportation (Roswell)	(575) 637-7201

Federal Agencies

BLM Carlsbad Field Office	(575) 234-5972
---------------------------	----------------

BLM Hobbs Field Station	(575) 393-3612
National Response Center	(800) 424-8802

US EPA Region 6 (Dallas)	(800) 887-6063
	(214) 665-6444

Veterinarians

Dal Paso Animal Hospital (Hobbs)	(575) 397-2286
Hobbs Animal Clinic & Pet Care (Hobbs)	(575) 392-5563
Great Plains Veterinary Clinic & Hospital (Hobbs)	(575) 392-5513

Residents within 2 miles

No residents are within 2 miles.

Air Evacuation

Med Flight Air Ambulance (Albuquerque)	(800) 842-4431
Lifeguard (Albuquerque)	(888) 866-7256

**SECTION 8, TOWNSHIP 22 SOUTH, RANGE 33 EAST. N.M.P.M.,
LEA COUNTY,
NEW MEXICO.**

warning signs
& windsock

warning signs
& windsock

PRIMARY safety briefing area
>150' from well head &
egress (exit) route

flare line (straight)
& flare >150'
from well head

v-door to
east

safety briefing area
>150' from
well head
secondary egress

windsocks on
rig floor & at
mud tanks

highest ground
to southwest

prevailing winds
blow from south



basin
surveys
focused on excellence
in the oilfield

P.O. Box 1786 (575) 393-7316 - Office
1120 N. West County Rd. (575) 392-2206 - Fax
Hobbs, New Mexico 88241 basin-surveys.com

100 0 100 200 FEET
SCALE: 1" = 100'

ADVANCE ENERGY PARTNERS HAT MESA

REF: DAGGER LAKE SOUTH 8 FED COM 560H / WELL PAD TOPO

THE DAGGER LAKE SOUTH 8 FED COM 560H LOCATED 564' FROM
THE SOUTH LINE AND 745' FROM THE WEST LINE OF
SECTION 8, TOWNSHIP 22 SOUTH, RANGE 33 EAST.



N.M.P.M., LEA COUNTY, NEW MEXICO.

W.O. Number: 35389 Drawn By: K. GOAD Date: 06-03-2021 Survey Date: 05-27-2021 Sheet 1 of 1 Sheets

Advance Energy Partners Hat Mesa, LLC

Dagger Lake South 8 Fed Com
Pad D
H2S Contingency Plan:
Radius Map


Section 8, Township 22S, Range 33E
Lea County, New Mexico

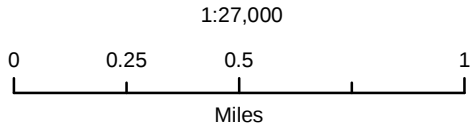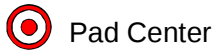


NAD 1983 New Mexico State Plane East
FIPS 3001 Feet



Prepared by Permits West, Inc., October 26, 2020
for Advance Energy Partners Hat Mesa, LLC

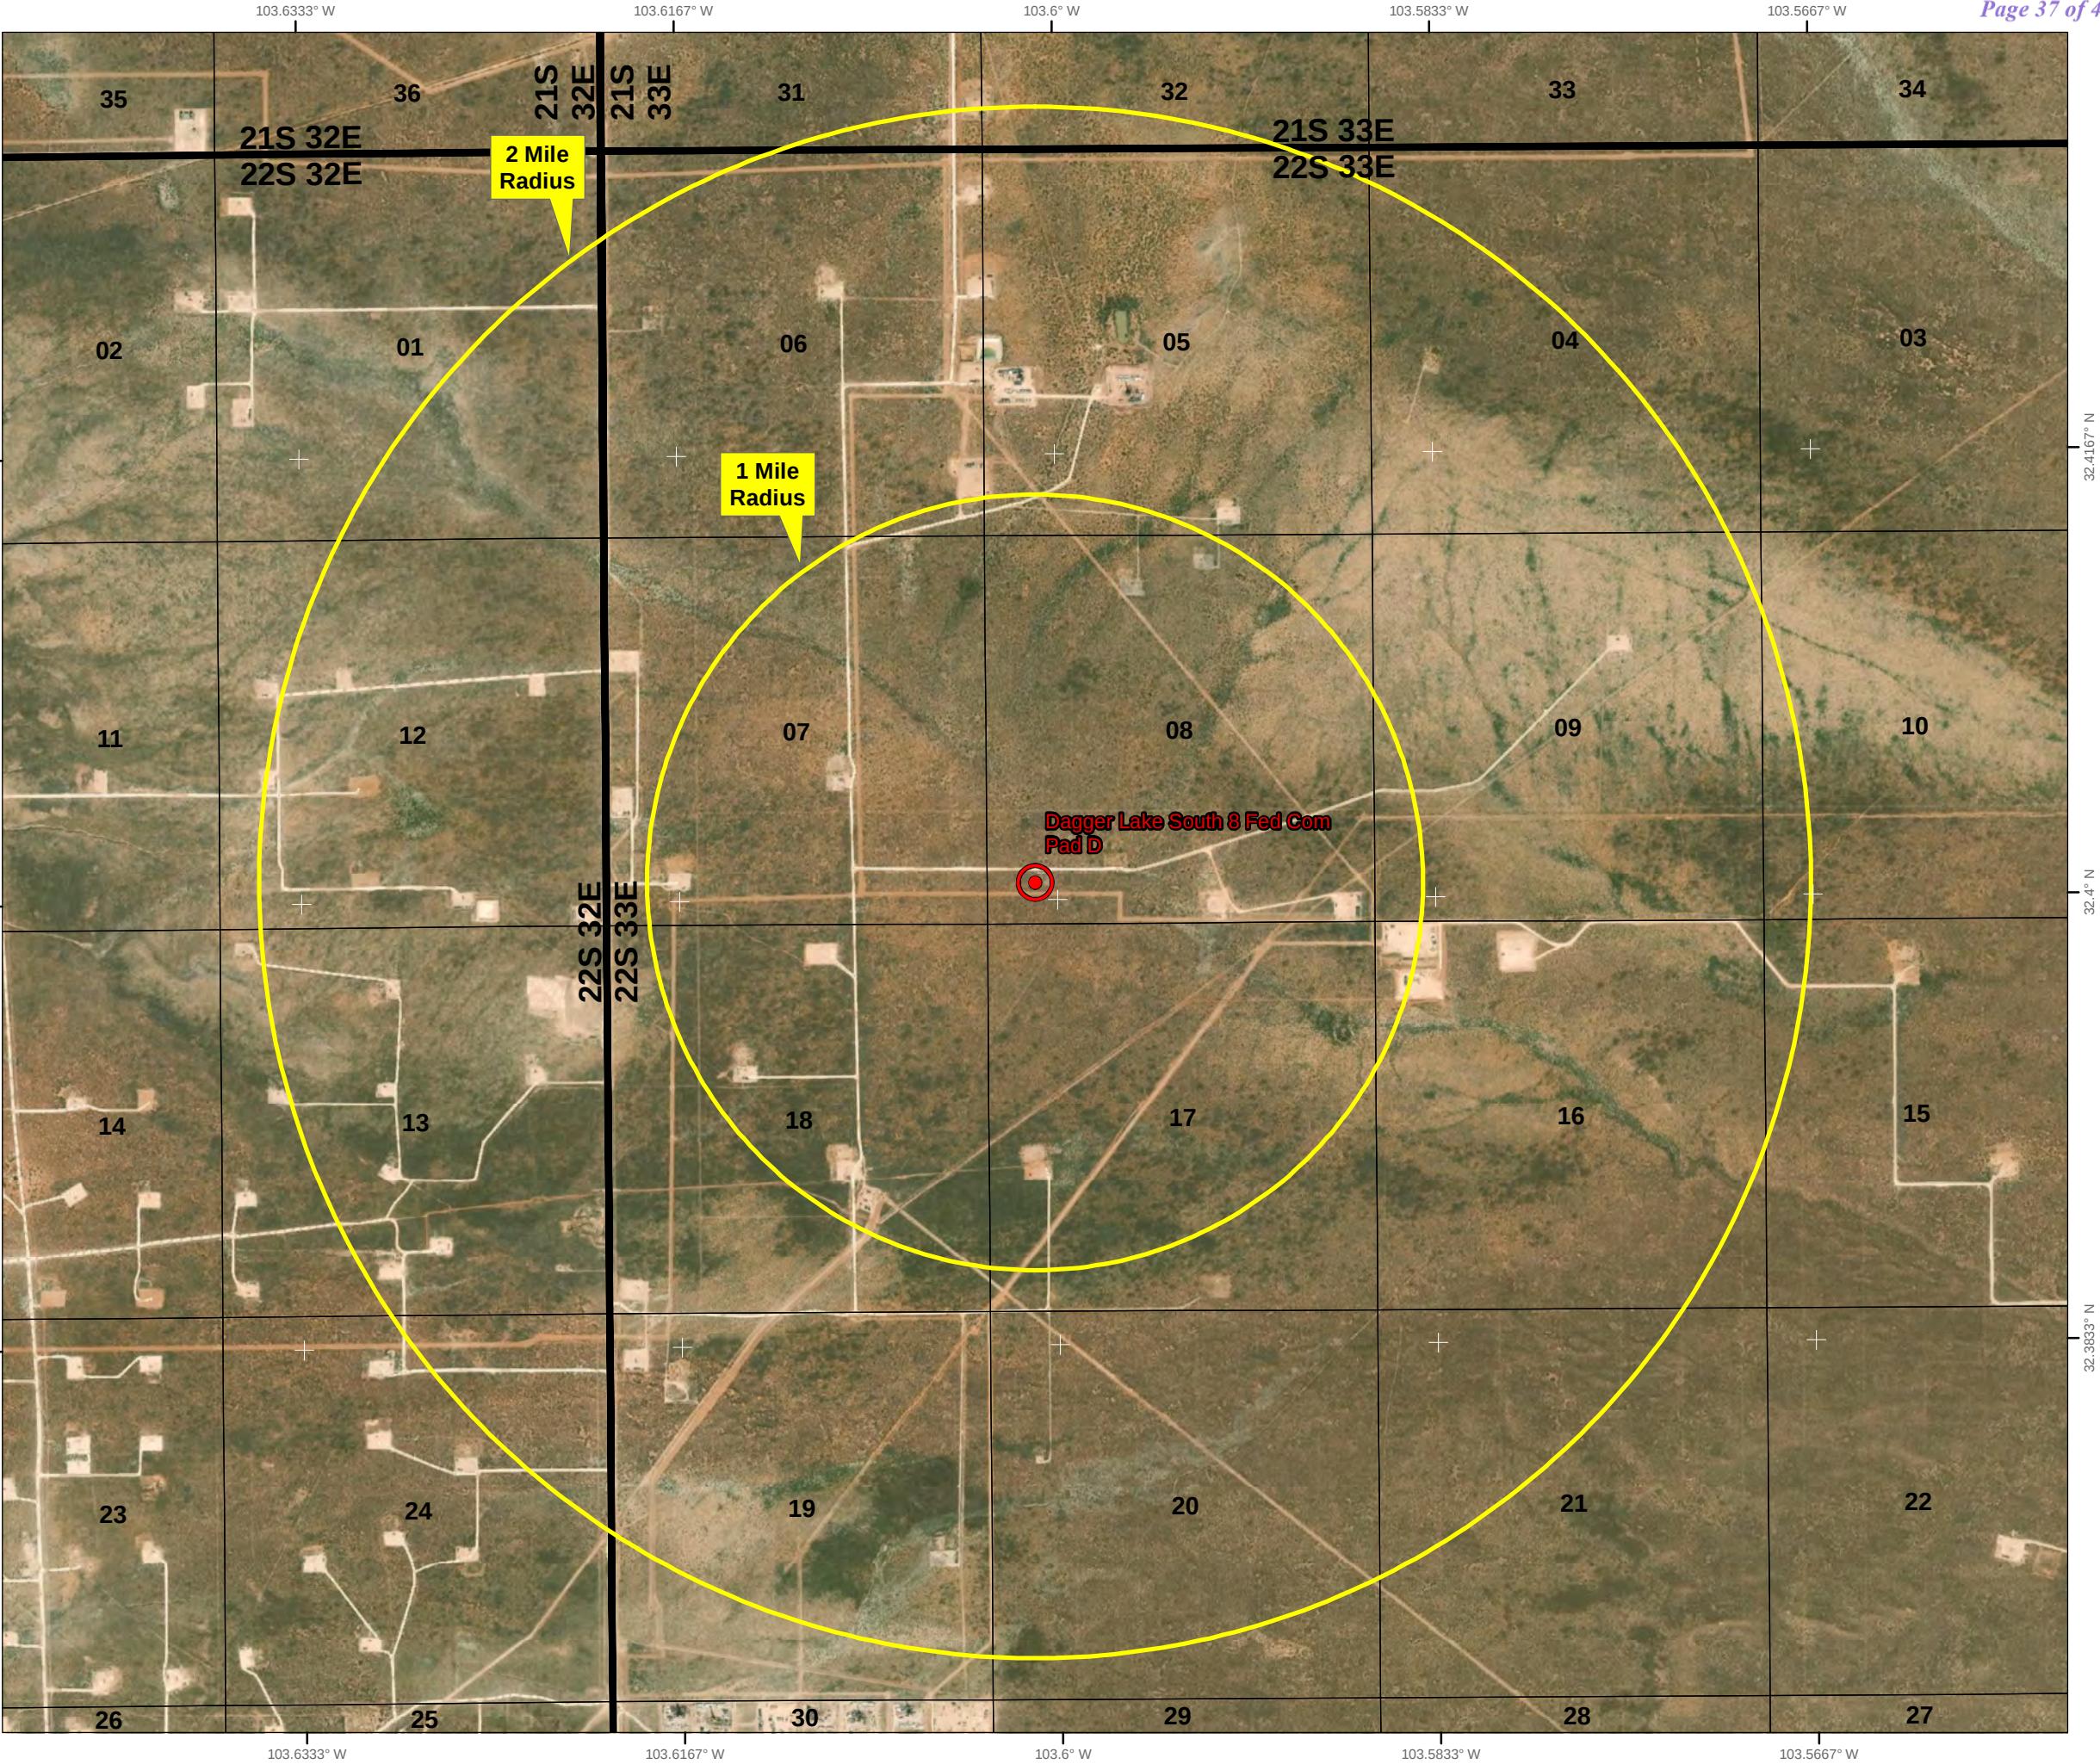

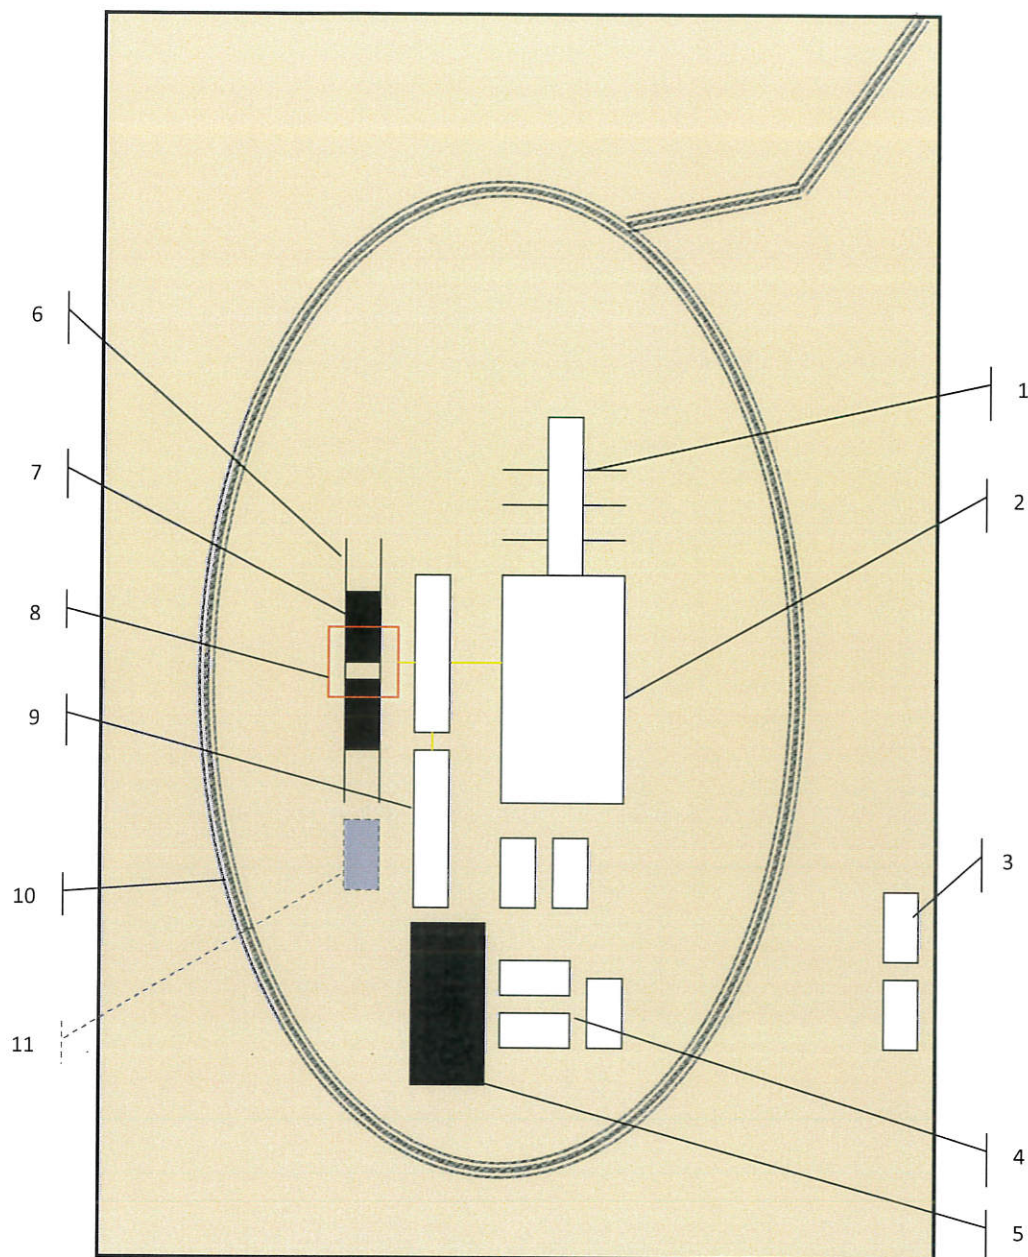

Schematic Closed Loop Drilling Rig*

1. Pipe Rack
2. Drill Rig
3. House Trailers/ Offices
4. Generator/Fuel/Storage
5. Overflow-Frac Tank
6. Skids
7. Roll Offs
8. Hopper or Centrifuge
9. Mud Tanks
10. Loop Drive
11. Generator (only for use with centrifuge)

*Not drawn to scale: Closed loop system requires at least 30 feet beyond mud tanks. Ideally 60 feet would be available

PERMITS WEST, INC.
 PROVIDING PERMITS for LAND USERS
 37Verano Loop, Santa Fe, New Mexico 87508 (505) 466-8120




Above: Centrifugal Closed Loop System



Closed Loop Drilling System: Mud tanks to right (1)
 Hopper in air to settle out solids (2)
 Water return pipe (3)
 Shaker between hopper and mud tanks (4)
 Roll offs on skids (5)

Flow Chart for Drilling Fluids and Solids

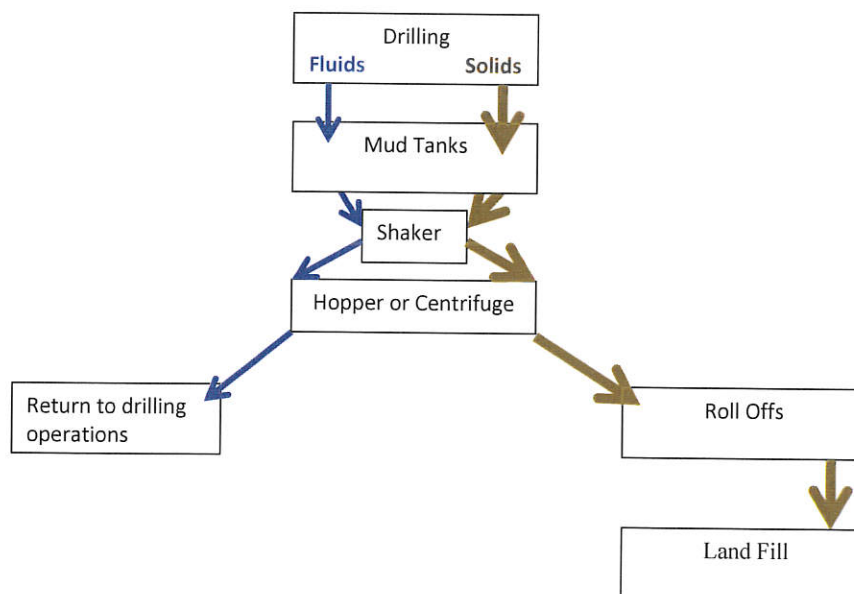

Photos Courtesy of Gandy Corporation Oil
 Field Service

PERMITS WEST, INC.
 PROVIDING PERMITS for LAND USERS
 37Verano Loop, Santa Fe, New Mexico 87508 (505) 466-8120

District I

1625 N. French Dr., Hobbs, NM 88240
Phone:(575) 393-6161 Fax:(575) 393-0720

District II

811 S. First St., Artesia, NM 88210
Phone:(575) 748-1283 Fax:(575) 748-9720

District III

1000 Rio Brazos Rd., Aztec, NM 87410
Phone:(505) 334-6178 Fax:(505) 334-6170

District IV

1220 S. St Francis Dr., Santa Fe, NM 87505
Phone:(505) 476-3470 Fax:(505) 476-3462

State of New Mexico
Energy, Minerals and Natural Resources
Oil Conservation Division
1220 S. St Francis Dr.
Santa Fe, NM 87505

CONDITIONS

Action 64185

CONDITIONS

Operator: ADVANCE ENERGY PARTNERS HAT MESA, LLC 11490 Westheimer Rd., Ste 950 Houston, TX 77077	OGRID: 372417
	Action Number: 64185
	Action Type: [C-101] BLM - Federal/Indian Land Lease (Form 3160-3)

CONDITIONS

Created By	Condition	Condition Date
pkautz	Will require a File As Drilled C-102 and a Directional Survey with the C-104	11/30/2021
pkautz	Once the well is spud, to prevent ground water contamination through whole or partial conduits from the surface, the operator shall drill without interruption through the fresh water zone or zones and shall immediately set in cement the water protection string	11/30/2021
pkautz	Oil base muds are not to be used until fresh water zones are cased and cemented providing isolation from the oil or diesel. This includes synthetic oils. Oil based mud, drilling fluids and solids must be contained in a steel closed loop system	11/30/2021
pkautz	Cement is required to circulate on both surface and intermediate1 strings of casing	11/30/2021