

Well Name: PEACHTREE 25 FED COM	Well Location: T26S / R33E / SEC 25 / NWNE / 32.0212197 / -103.5250982	County or Parish/State: LEA / NM
Well Number: 755H	Type of Well: OIL WELL	Allottee or Tribe Name:
Lease Number: NMNM0002965a	Unit or CA Name:	Unit or CA Number:
US Well Number: 3002549060	Well Status: Drilling Well	Operator: EOG RESOURCES INCORPORATED

Notice of Intent

Sundry ID: 2643043

Type of Submission: Notice of Intent Type of Action: Other

Date Sundry Submitted: 11/04/2021 Time Sundry Submitted: 01:39

Date proposed operation will begin: 11/03/2021

Procedure Description: 11-4-2021 EOG respectfully requests an amendment to our approved APD for this well to reflect the following changes: Change name from #745H to #755H. Change SHL to T-26-S, R-33-E, Sec 25, 932' FNL, 782' FEL, Lea Co., N.M. Change BHL to T-26-S, R-33-E, Sec 13, 100' FNL, 1101' FEL, Lea Co., N.M. Update casing and cement program to current design.

Surface Disturbance

Is any additional surface disturbance proposed?: No

NOI Attachments

Procedure Description

- Wellhead_10.75_x_8.75_x_6_in_csg_Cactus_SDT_3141_1_20211104133853.pdf
- PEACHTREE_25_FED_COM_755H_PLAT_20211104133853.pdf
- Wellhead_3_string_10.75x7.625x5.5_SDT_3141_20211104133853.pdf
- See_previously_attached_Drill_Plan_20211104133853.pdf
- Peachtree_25_Fed_Com_755H_Sundry_Info___Rev_Name___SHL___BHL___Dual_csg_11.4.2021_20211104133852.pdf
- Peachtree_25_Fed_Com_755H_Wall_Plot_20211104133852.pdf
- Peachtree_25_Fed_Com_755H_Sundry_Des___Rev_Name___SHL___BHL___Dual_csg_11.4.2021_20211104133852.pdf

Well Name: PEACHTREE 25 FED COM	Well Location: T26S / R33E / SEC 25 / NWNE / 32.0212197 / -103.5250982	County or Parish/State: LEA / NM
Well Number: 755H	Type of Well: OIL WELL	Allottee or Tribe Name:
Lease Number: NMNM0002965a	Unit or CA Name:	Unit or CA Number:
US Well Number: 3002549060	Well Status: Drilling Well	Operator: EOG RESOURCES INCORPORATED

Peachtree_25_Fed_Com_755H_Planning_Report_20211104133851.pdf

10_M_Choke_Manifold_20211104133851.pdf

EOG_BLM_10M_Annular_Variance___9.675_in_20211104133851.pdf

Co_Flex_Hose_Test_Chart_20211104133851.pdf

Co_Flex_Hose_Certification_20211104133851.pdf

10.75_40.5_lb_ft_J55_STC_20211104133850.pdf

10_M_BOP_Diagram_9.675_in_20211104133850.pdf

8.75_38.5_lb_ft_P110EC_SPRINT_SF_IR778_ENG_CDS43_rev0_20211104133850.pdf

7.625in_29.70_P110HC_FXL_20211104133850.pdf

6.000_24.00_0.4000__P110_HP_USS_EAGLE_SFH_SC_20211104133849.pdf

7.625in_29.70_P110HC_FXL___Copy_20211104133849.pdf

5.500in_20.00_VST_P110EC_VAM_SFC_20211104133849.pdf

5.500in_20.00_VST_P110EC_DWC_C_IS_MS_Spec_Sheet_20211104133849.pdf

Conditions of Approval

Additional Reviews

Peachtree_25_Fed_Com_755H_COA_20211207085255.pdf

Received by OCD: 12/13/2021 6:55:38 AM

Page 3 of 11

Well Name: PEACHTREE 25 FED COM	Well Location: T26S / R33E / SEC 25 / NWNE / 32.0212197 / -103.5250982	County or Parish/State: LEA / NM
Well Number: 755H	Type of Well: OIL WELL	Allottee or Tribe Name:
Lease Number: NMNM0002965a	Unit or CA Name:	Unit or CA Number:
US Well Number: 3002549060	Well Status: Drilling Well	Operator: EOG RESOURCES INCORPORATED

Operator Certification

I certify that the foregoing is true and correct. Title 18 U.S.C. Section 1001 and Title 43 U.S.C. Section 1212, make it a crime for any person knowingly and willfully to make to any department or agency of the United States any false, fictitious or fraudulent statements or representations as to any matter within its jurisdiction. Electronic submission of Sundry Notices through this system satisfies regulations requiring a submission of Form 3160-5 or a Sundry Notice.

Operator Electronic Signature: EMILY FOLLIS	Signed on: NOV 04, 2021 01:39 PM
Name: EOG RESOURCES INCORPORATED	
Title: Sr. Regulatory Administrator	
Street Address: 5509 Champions Drive	
City: Midland	State: TX
Phone: (432) 848-9163	
Email address: emily_follis@eogresources.com	

Field Representative

Representative Name:		
Street Address:		
City:	State:	Zip:
Phone:		
Email address:		

BLM Point of Contact

BLM POC Name: CHRISTOPHER WALLS	BLM POC Title: Petroleum Engineer
BLM POC Phone: 5752342234	BLM POC Email Address: cwalls@blm.gov
Disposition: Approved	Disposition Date: 12/07/2021
Signature: Chris Walls	

District I
1625 N. French Dr., Hobbs, NM 88240
Phone: (575) 393-6161 Fax: (575) 393-0720
District II
811 S. First St., Artesia, NM 88210
Phone: (575) 748-1283 Fax: (575) 748-9720
District III
1000 Rio Brazos Road, Aztec, NM 87410
Phone: (505) 334-6178 Fax: (505) 334-6170
District IV
1220 S. St. Francis Dr., Sante Fe, NM 87505
Phone: (505) 476-3460 Fax: (505) 476-3462

State of New Mexico
Energy, Minerals & Natural Resources
Department
OIL CONSERVATION DIVISION
1220 South St. Francis Dr.
Sante Fe, NM 87505

FORM C-102

Revised August 1, 2011

Submit one copy to appropriate

District Office

☐ AMENDED REPORT

WELL LOCATION AND ACREAGE DEDICATION PLAT

¹ API Number 3002549060	² Pool Code 98097	³ Pool Name SANDERS UPPER WOLFCAMP
⁴ Property Code 331002	⁵ Property Name PEACHTREE 25 FED COM	⁶ Well Number 755H
⁷ OGRID No. 7377	⁸ Operator Name EOG RESOURCES, INC.	⁹ Elevation 3365'


¹⁰Surface Location

UL or lot no.	Section	Township	Range	Lot Idn	Feet from the	North/South line	Feet from the	East/West line	County
A	25	26-S	33-E	-	932'	NORTH	782'	EAST	LEA



UL or lot no.	Section	Township	Range	Lot Idn	Feet from the	North/South line	Feet from the	East/West line	County
A	13	26-S	33-E	-	100'	NORTH	1101'	EAST	LEA

¹² Dedicated Acres 641.61	¹³ Joint or Infill	¹⁴ Consolidation Code	¹⁵ Order No.
---	-------------------------------	----------------------------------	-------------------------

No allowable will be assigned to this completion until all interests have been consolidated or a non-standard unit has been approved by the division.

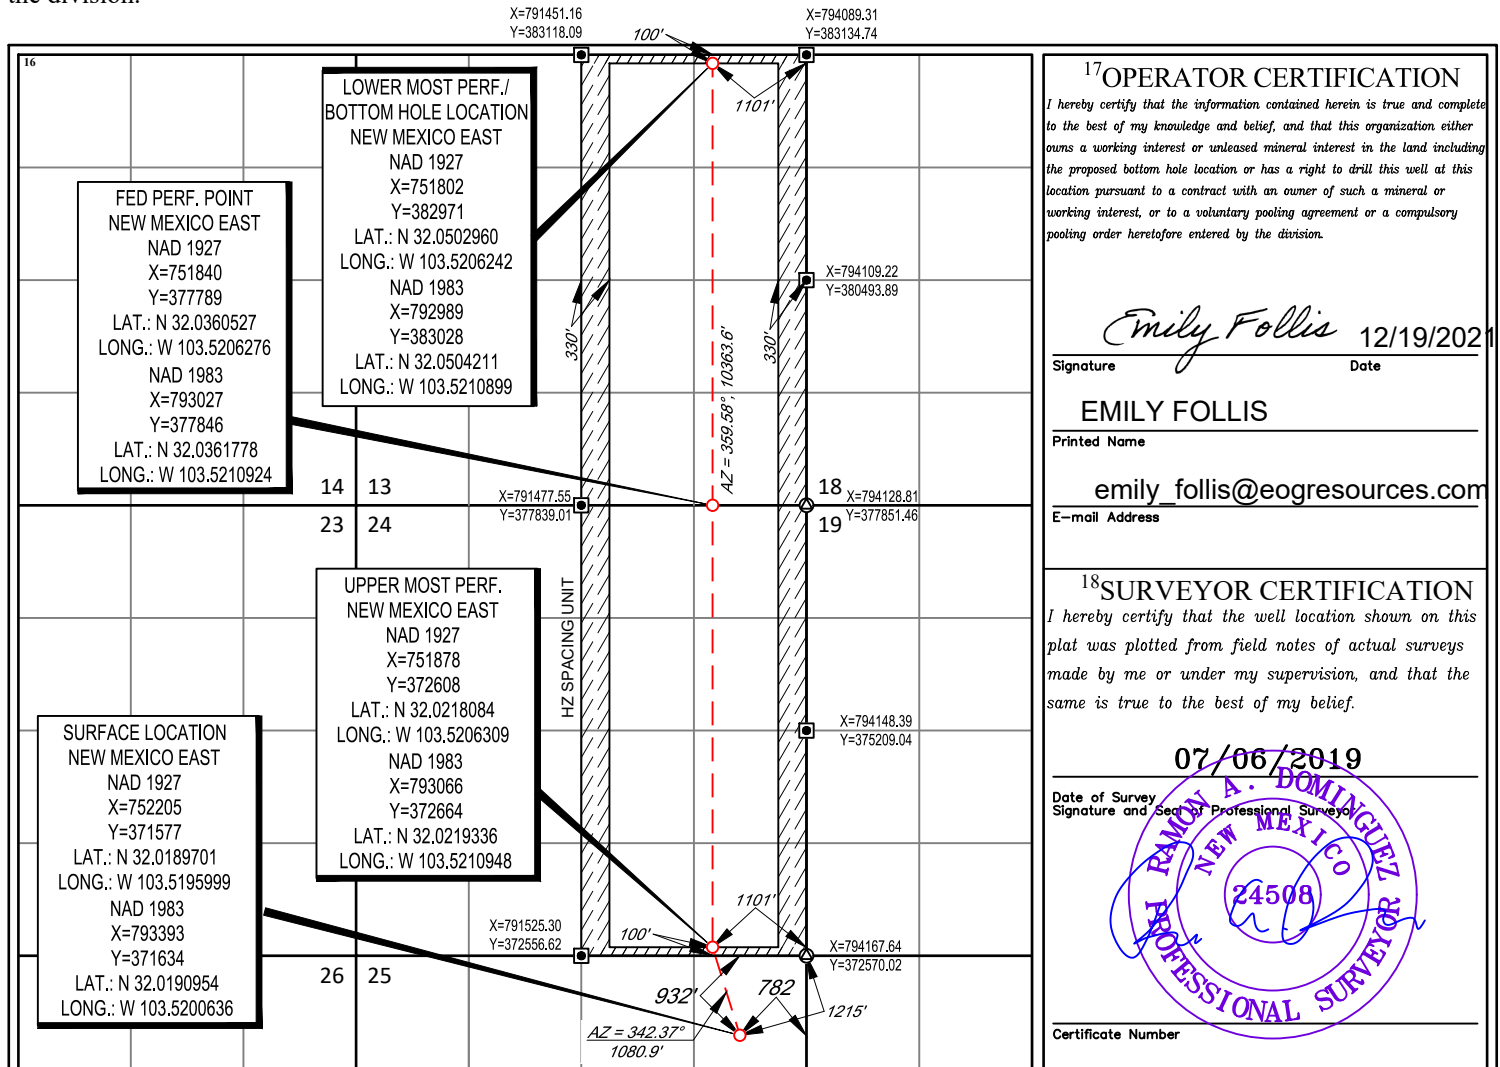

LOCATION & ELEVATION VERIFICATION MAP

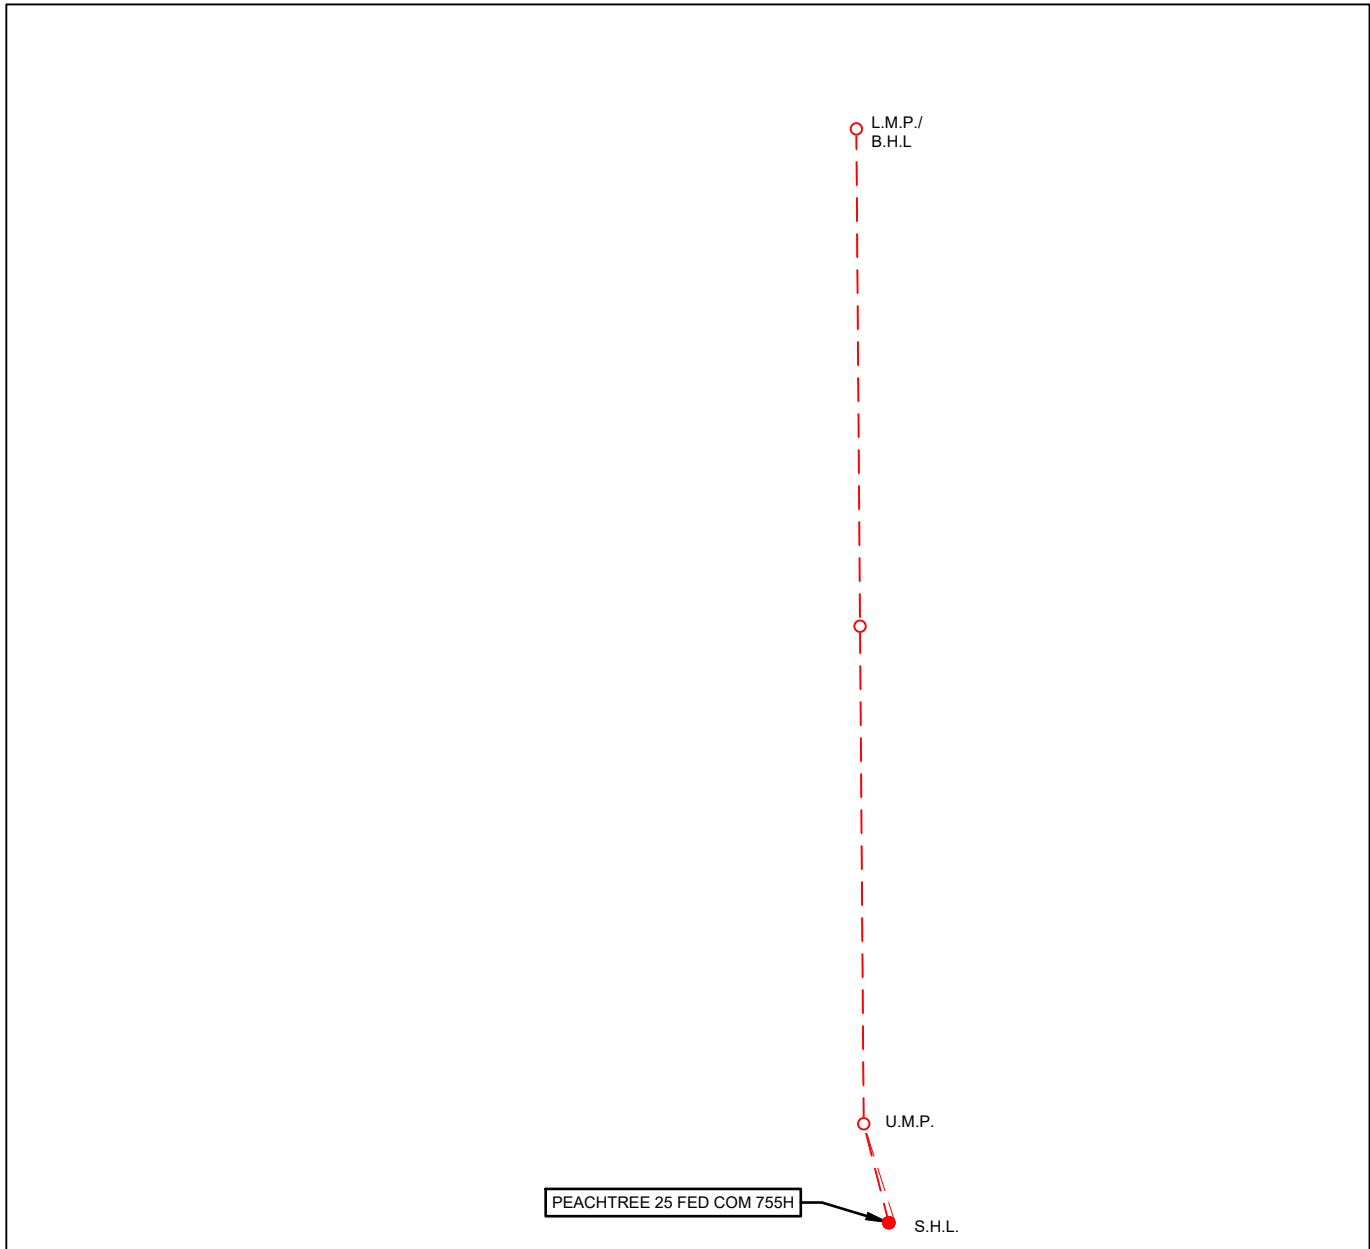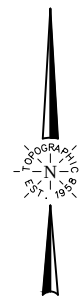LEASE NAME & WELL NO.: PEACHTREE 25 FED COM 755HSECTION 25 TWP 26-S RGE 33-E SURVEY N.M.P.M.
COUNTY LEA STATE NM ELEVATION 3365'
DESCRIPTION 932' FNL & 782' FELLATITUDE N 32.0190960 LONGITUDE W 103.5202765SCALE: 1" = 2000'
0' 1000' 2000'

THIS EASEMENT/SERVITUDE LOCATION SHOWN HEREON HAS BEEN SURVEYED ON THE GROUND UNDER MY SUPERVISION AND PREPARED ACCORDING TO THE EVIDENCE FOUND AT THE TIME OF SURVEY, AND DATA PROVIDED BY EOG RESOURCES, INC. THIS CERTIFICATION IS MADE AND LIMITED TO THOSE PERSONS OR ENTITIES SHOWN ON THE FACE OF THIS PLAT AND IS NON-TRANSFERABLE. THIS SURVEY IS CERTIFIED FOR THIS TRANSACTION ONLY.

ALL BEARINGS, DISTANCES, AND COORDINATE VALUES CONTAINED HEREON ARE GRID BASED UPON THE NEW MEXICO COORDINATE SYSTEM OF 1983, EAST ZONE, U.S. SURVEY FEET.




TOPOGRAPHIC
LOYALTY INNOVATION LEGACY

1400 EVERMAN PARKWAY, Ste. 146 • FT. WORTH, TEXAS 76140

TELEPHONE: (817) 744-7512 • FAX (817) 744-7554

2903 NORTH BIG SPRING • MIDLAND, TEXAS 79705

TELEPHONE: (432) 682-1653 OR (800) 767-1653 • FAX (432) 682-1743
WWW.TOPOGRAPHIC.COM

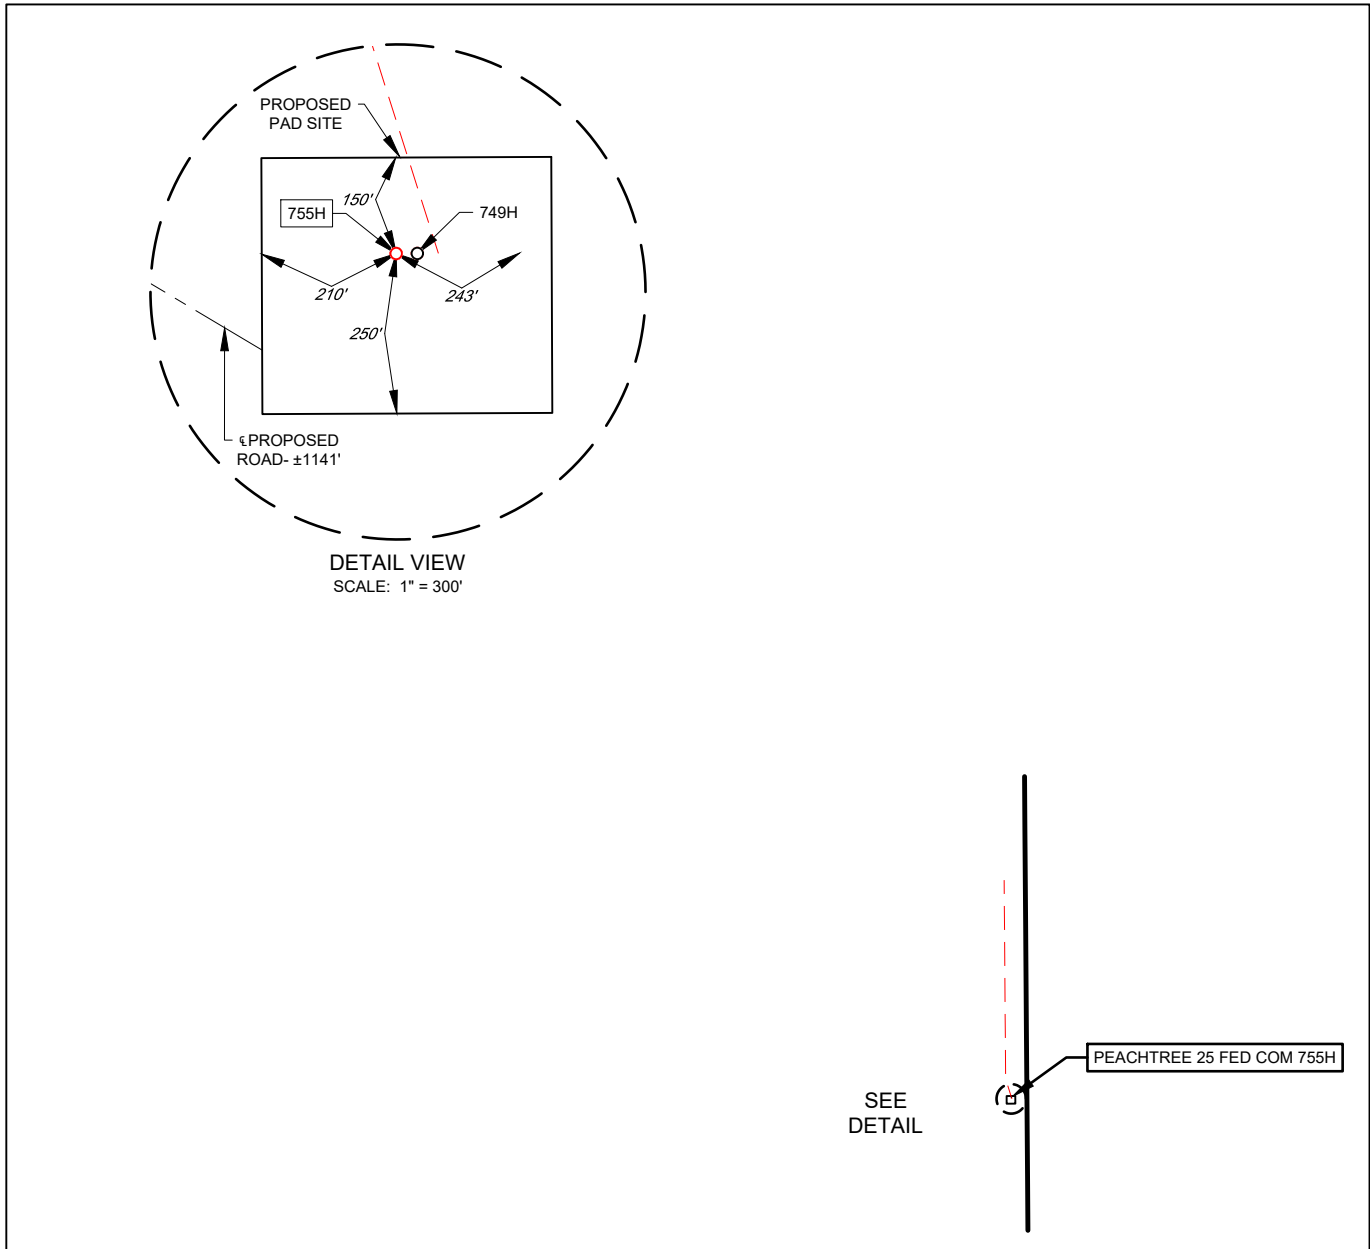
EXHIBIT 2
VICINITY MAPLEASE NAME & WELL NO.: PEACHTREE 25 FED COM 755HSECTION 25 TWP 26-S RGE 33-E SURVEY N.M.P.M.COUNTY LEA STATE NMDESCRIPTION 932' FNL & 782' FEL

DISTANCE & DIRECTION

FROM INT. OF N. 3RD ST., & NM-128, GO WEST ON NM-128 ±13.8 MILES, THENCE
 SOUTHWEST (LEFT) ON BATTLE AXE RD. ±12.2 MILES, THENCE SOUTH (LEFT)
 ON LEASE RD. ±0.7 MILES, THENCE EAST (LEFT) ON A LEASE RD. ±1.0 MILES,
 THENCE SOUTH (RIGHT) ON A LEASE RD. ±3.5 MILES, THENCE NORTHEAST
 (LEFT) ON A PROPOSED RD. ±1141 FEET TO A POINT ±258 FEET SOUTHWEST
 OF THE LOCATION.

THIS EASEMENT/SERVITUDE LOCATION SHOWN HEREON HAS BEEN SURVEYED ON THE GROUND UNDER MY
 SUPERVISION AND PREPARED ACCORDING TO THE EVIDENCE FOUND AT THE TIME OF SURVEY, AND DATA
 PROVIDED BY EOG RESOURCES, INC. THIS CERTIFICATION IS MADE AND LIMITED TO THOSE PERSONS OR
 ENTITIES SHOWN ON THE FACE OF THIS PLAT AND IS NON-TRANSFERABLE. THIS SURVEY IS CERTIFIED FOR THIS
 TRANSACTION ONLY.

ALL BEARINGS, DISTANCES, AND COORDINATE VALUES CONTAINED HEREON ARE GRID BASED
 UPON THE NEW MEXICO COORDINATE SYSTEM OF 1983, EAST ZONE, U.S. SURVEY FEET.

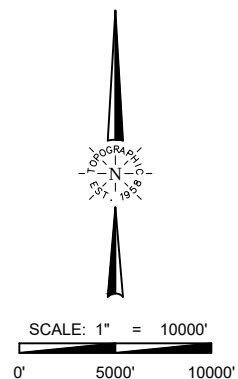


TOPOGRAPHIC
 LOYALTY INNOVATION LEGACY

1400 EVERMAN PARKWAY, Ste. 146 • FT. WORTH, TEXAS 76140
 TELEPHONE: (817) 744-7512 • FAX (817) 744-7554
 2903 NORTH BIG SPRING • MIDLAND, TEXAS 79705
 TELEPHONE: (432) 682-1653 OR (800) 767-1653 • FAX (432) 682-1743
 WWW.TOPOGRAPHIC.COM



EXHIBIT 2A

SECTION 25, TOWNSHIP 26-S, RANGE 33-E, N.M.P.M.
LEA COUNTY, NEW MEXICO

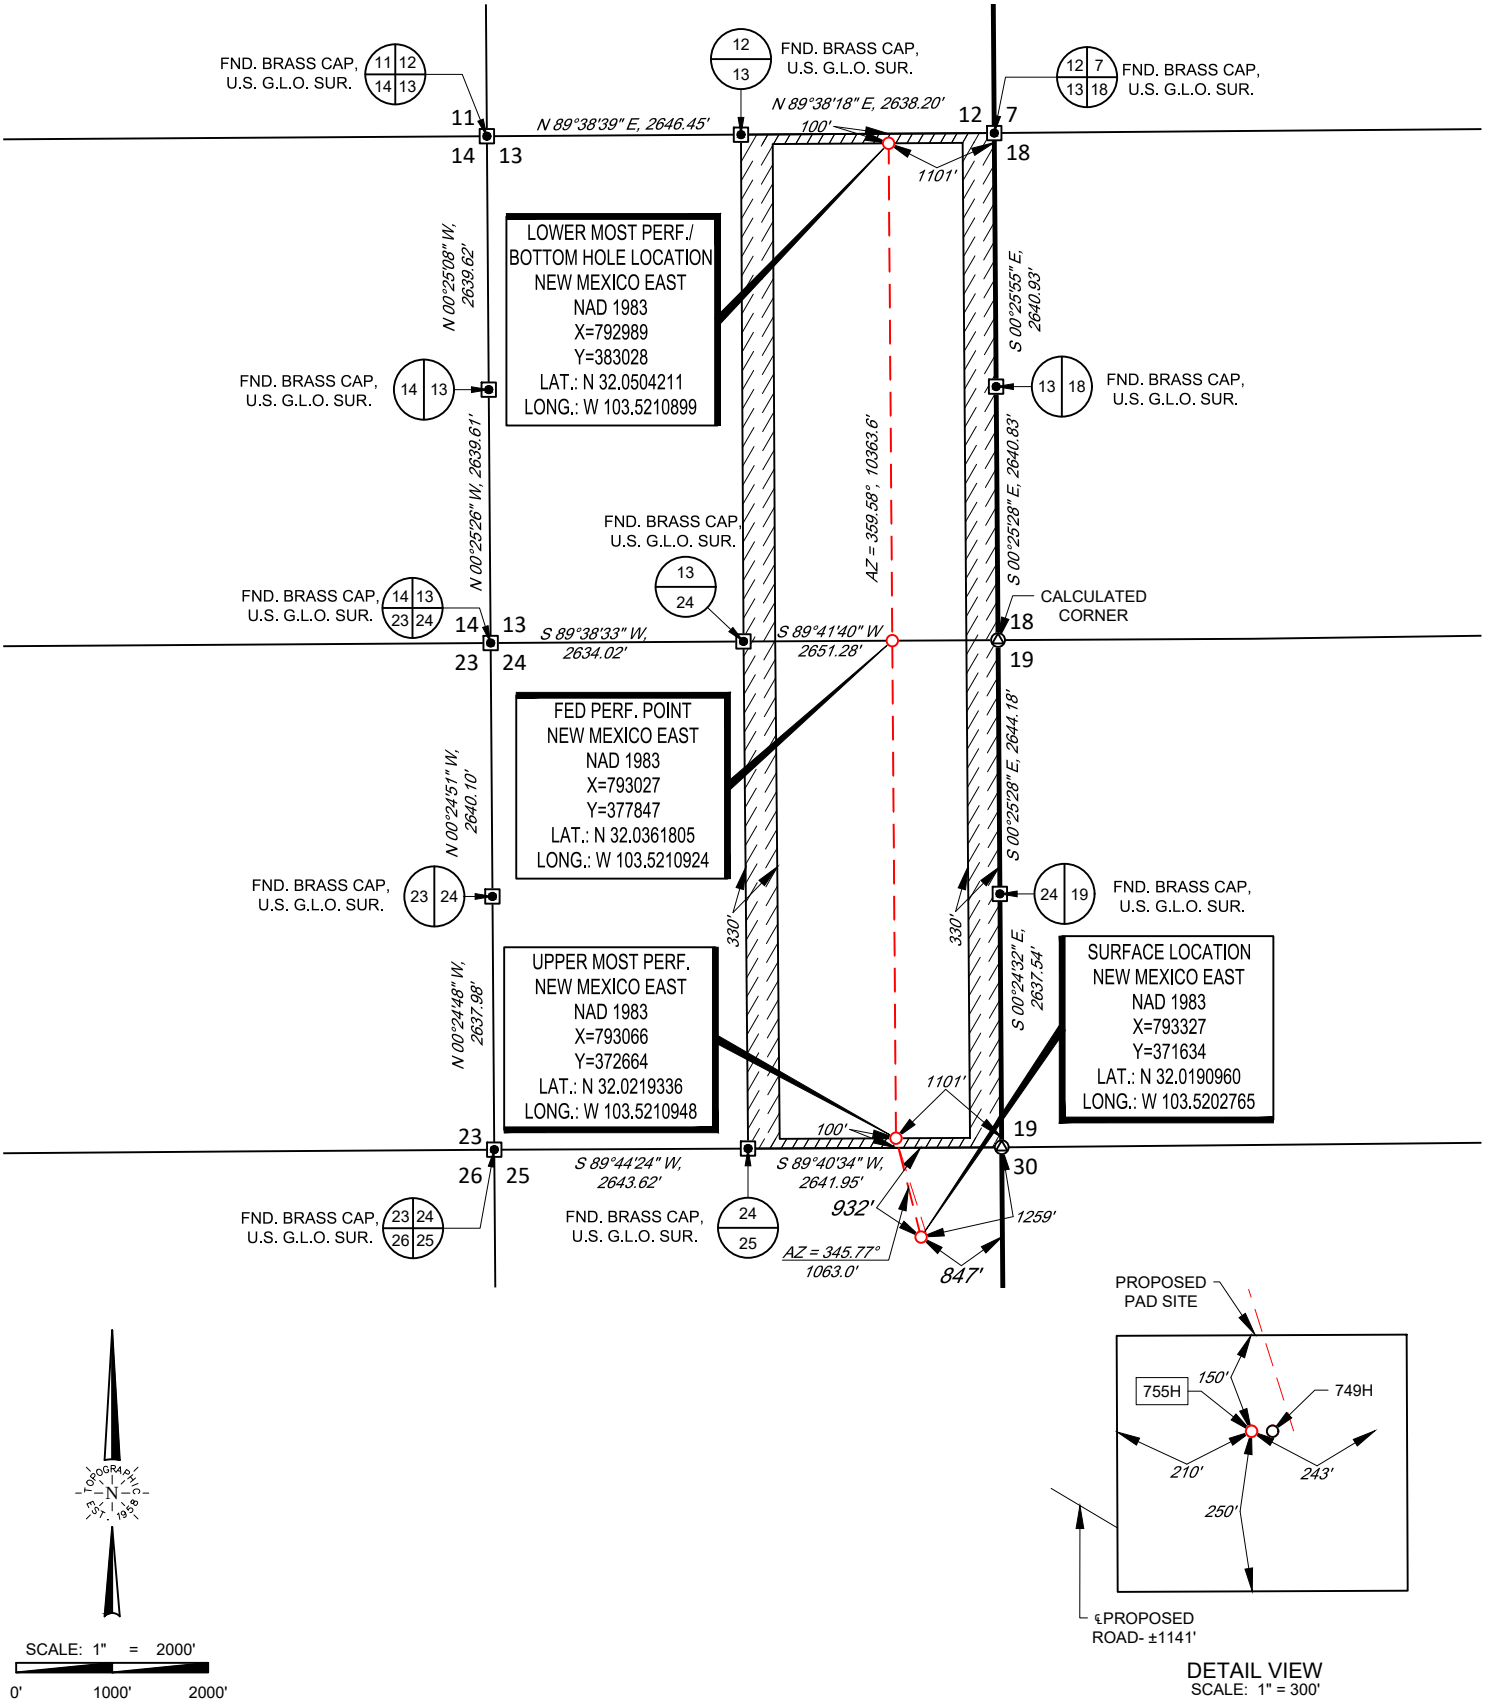


LEASE NAME & WELL NO.: PEACHTREE 25 FED COM 755H

SECTION 25 TWP 26-S RGE 33-E SURVEY N.M.P.M.
COUNTY LEA STATE NM
DESCRIPTION 932' FNL & 782' FEL

DISTANCE & DIRECTION
FROM INT. OF N. 3RD ST. & NM-128. GO WEST ON NM-128 ±13.8 MILES. THENCE
SOUTHWEST (LEFT) ON BATTLE AXE RD. ±12.2 MILES, THENCE SOUTH (LEFT)
ON LEASE RD. ±0.7 MILES, THENCE EAST (LEFT) ON A LEASE RD. ±1.0 MILES,
THENCE SOUTH (RIGHT) ON A LEASE RD. ±3.5 MILES, THENCE NORTHEAST
(LEFT) ON A PROPOSED RD. ±1141 FEET TO A POINT ±258 FEET SOUTHWEST
OF THE LOCATION.

ALL BEARINGS, DISTANCES, AND COORDINATE VALUES CONTAINED HEREON ARE GRID BASED
UPON THE NEW MEXICO COORDINATE SYSTEM OF 1983, EAST ZONE, U.S. SURVEY FEET

THIS EASEMENT/SERVITUDE LOCATION SHOWN HEREON HAS BEEN SURVEYED ON THE GROUND
UNDER MY SUPERVISION AND PREPARED ACCORDING TO THE EVIDENCE FOUND AT THE TIME OF
SURVEY, AND DATA PROVIDED BY EOG RESOURCES, INC. THIS CERTIFICATION IS MADE AND LIMITED
TO THOSE PERSONS OR ENTITIES SHOWN ON THE FACE OF THIS PLAT AND IS NON-TRANSFERABLE.
THIS SURVEY IS CERTIFIED FOR THIS TRANSACTION ONLY.

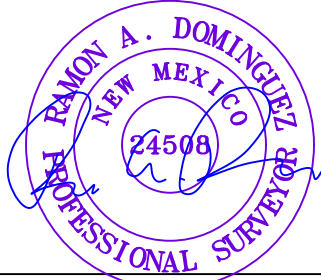

Ramon A. Dominguez, P.S. No. 24508
July 10, 2019




TOPOGRAPHIC
LOYALTY INNOVATION LEGACY

1400 EVERMAN PARKWAY, Ste. 146 • FT. WORTH, TEXAS 76140
TELEPHONE: (817) 744-7512 • FAX (817) 744-7554
2903 NORTH BIG SPRING • MIDLAND, TEXAS 79705
TELEPHONE: (432) 682-1653 OR (800) 767-1653 • FAX (432) 682-1743
WWW.TOPOGRAPHIC.COM




SECTION 25, TOWNSHIP 26-S, RANGE 33-E, N.M.P.M.
LEA COUNTY, NEW MEXICO

DETAIL VIEW
SCALE: 1" = 100'

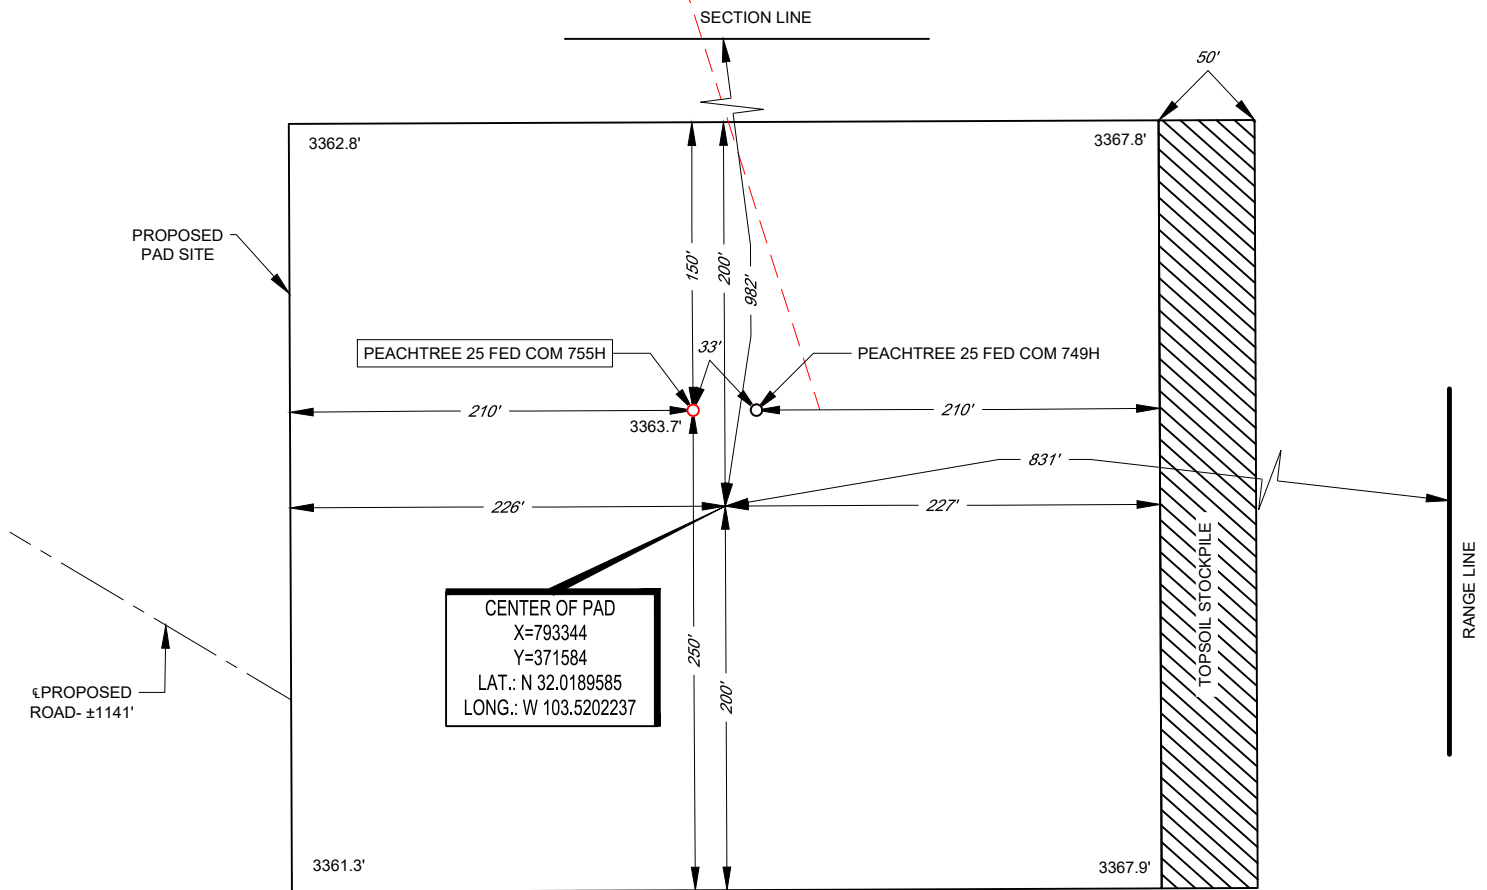

LEASE NAME & WELL NO.: PEACHTREE 25 FED COM 755H
755H LATITUDE N 32.0190960 755H LONGITUDE W 103.5202765

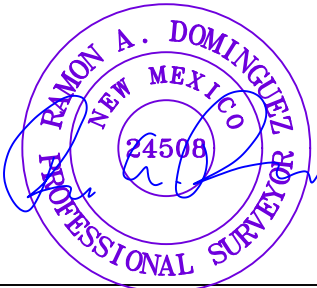

CENTER OF PAD 982' FNL AND 831' FEL



SCALE: 1" = 100'
0' 50' 100'

Ramon A. Dominguez, P.S. No. 24508

ALL BEARINGS, DISTANCES, AND COORDINATE VALUES CONTAINED HEREON ARE GRID BASED UPON THE NEW MEXICO COORDINATE SYSTEM OF 1983, EAST ZONE, U.S. SURVEY FEET. ELEVATIONS USED ARE NAVD88, OBTAINED THROUGH AN OPUS SOLUTION.

THIS PROPOSED PAD SITE LOCATION SHOWN HEREON HAS BEEN SURVEYED ON THE GROUND UNDER MY SUPERVISION AND PREPARED ACCORDING TO THE EVIDENCE FOUND AT THE TIME OF SURVEY, AND DATA PROVIDED BY EOG RESOURCES, INC. ONLY THE DATA SHOWN ABOVE IS BEING CERTIFIED TO. ALL OTHER INFORMATION WAS INTENTIONALLY OMITTED. THIS PLAT IS ONLY INTENDED TO BE USED FOR A PERMIT AND IS NOT A BOUNDARY SURVEY. THIS CERTIFICATION IS MADE AND LIMITED TO THOSE PERSONS OR ENTITIES SHOWN ON THE FACE OF THIS PLAT AND IS NON-TRANSFERABLE. THIS SURVEY IS CERTIFIED FOR THIS TRANSACTION ONLY.

ORIGINAL DOCUMENT SIZE: 8.5" X 11"




1400 EVERMAN PARKWAY, Ste. 146 • FT. WORTH, TEXAS 76140
TELEPHONE: (817) 744-7512 • FAX (817) 744-7554
2903 NORTH BIG SPRING • MIDLAND, TEXAS 79705
TELEPHONE: (432) 682-1653 OR (800) 767-1653 • FAX (432) 682-1743
WWW.TOPOGRAPHIC.COM

EXHIBIT 2C

RECLAMATION AND FACILITY DIAGRAM - PRODUCTION FACILITIES DIAGRAM

SECTION 25, TOWNSHIP 26-S, RANGE 33-E, N.M.P.M.
LEA COUNTY, NEW MEXICO

DETAIL VIEW
SCALE: 1" = 100'

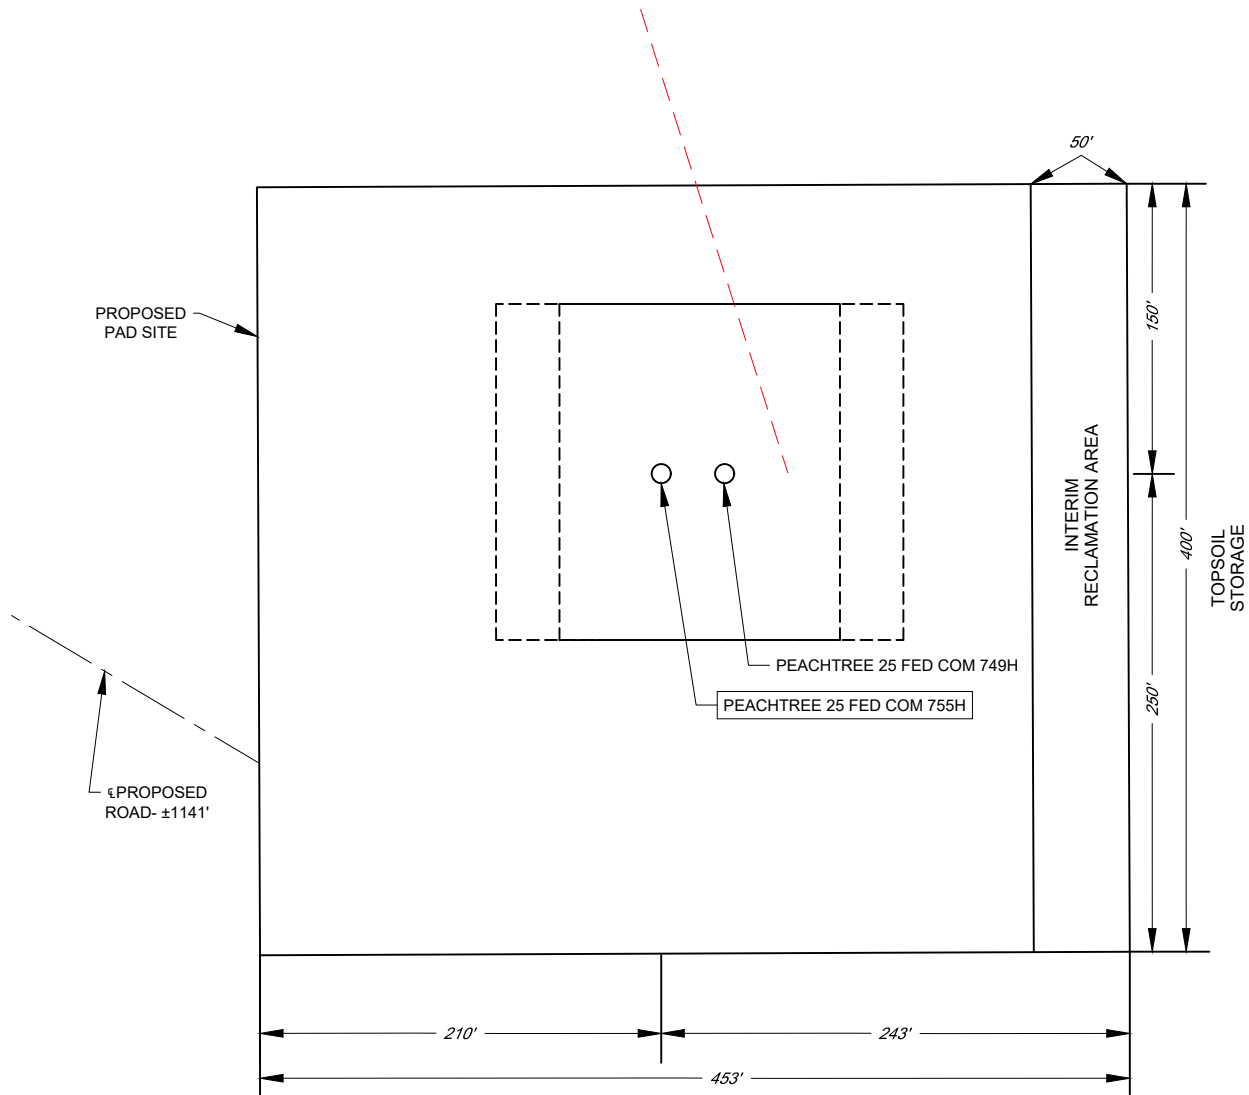

LEASE NAME & WELL NO.: PEACHTREE 25 FED COM 755H
755H LATITUDE N 32.0190960 755H LONGITUDE W 103.5202765

EXHIBIT 3

SECTION 25, TOWNSHIP 26-S, RANGE 33-E, N.M.P.M.
LEA COUNTY, NEW MEXICO



1 MILE RADIUS

L.M.P./
B.H.L.

1 MILE RADIUS

U.M.P.

S.H.L.

PEACHTREE 25 FED COM 755H

LEASE NAME & WELL NO.: PEACHTREE 25 FED COM 755H

SCALE: NTS

755H LATITUDE N 32.0190960

755H LONGITUDE W 103.5202765

ALL BEARINGS, DISTANCES, AND COORDINATE VALUES CONTAINED HEREON ARE GRID BASED
UPON THE NEW MEXICO COORDINATE SYSTEM OF 1983, EAST ZONE, U.S. SURVEY FEET

THIS EASEMENT/SERVITUDE LOCATION SHOWN HEREON HAS BEEN SURVEYED ON THE GROUND
UNDER MY SUPERVISION AND PREPARED ACCORDING TO THE EVIDENCE FOUND AT THE TIME OF
SURVEY, AND DATA PROVIDED BY EOG RESOURCES, INC. THIS CERTIFICATION IS MADE AND LIMITED
TO THOSE PERSONS OR ENTITIES SHOWN ON THE FACE OF THIS PLAT AND IS NON-TRANSFERABLE.
THIS SURVEY IS CERTIFIED FOR THIS TRANSACTION ONLY.



1400 EVERMAN PARKWAY, Ste. 146 • FT. WORTH, TEXAS 76140
TELEPHONE: (817) 744-7512 • FAX (817) 744-7554
2903 NORTH BIG SPRING • MIDLAND, TEXAS 79705
TELEPHONE: (432) 682-1653 OR (800) 767-1653 • FAX (432) 682-1743
WWW.TOPOGRAPHIC.COM

S:\SURVEY\EOG_MIDLAND\PEACHTREE_25_FED_COM\FINAL_PRODUCTS\LO_PEACHTREE25FEDCOM_755H_C102.DWG 11/4/2021 10:33:58 AM kenneth.stallings

District I

1625 N. French Dr., Hobbs, NM 88240
Phone:(575) 393-6161 Fax:(575) 393-0720

District II

811 S. First St., Artesia, NM 88210
Phone:(575) 748-1283 Fax:(575) 748-9720

District III

1000 Rio Brazos Rd., Aztec, NM 87410
Phone:(505) 334-6178 Fax:(505) 334-6170

District IV

1220 S. St Francis Dr., Santa Fe, NM 87505
Phone:(505) 476-3470 Fax:(505) 476-3462

State of New Mexico
Energy, Minerals and Natural Resources
Oil Conservation Division
1220 S. St Francis Dr.
Santa Fe, NM 87505

CONDITIONS

Action 66428

CONDITIONS

Operator: EOG RESOURCES INC P.O. Box 2267 Midland, TX 79702	OGRID: 7377
	Action Number: 66428
	Action Type: [C-103] NOI Change of Plans (C-103A)

CONDITIONS

Created By	Condition	Condition Date
pkautz	None	12/13/2021