

Form 3160-5
(June 2019)UNITED STATES
DEPARTMENT OF THE INTERIOR
BUREAU OF LAND MANAGEMENTFORM APPROVED
OMB No. 1004-0137
Expires: October 31, 2021**SUNDRY NOTICES AND REPORTS ON WELLS**
Do not use this form for proposals to drill or to re-enter an abandoned well. Use Form 3160-3 (APD) for such proposals.

5. Lease Serial No.

6. If Indian, Allottee or Tribe Name

SUBMIT IN TRIPLICATE - Other instructions on page 2

1. Type of Well

☐ Oil Well ☐ Gas Well ☐ Other

2. Name of Operator

3a. Address

3b. Phone No. (include area code)

4. Location of Well (Footage, Sec., T., R., M., or Survey Description)

7. If Unit of CA/Agreement, Name and/or No.

8. Well Name and No.

9. API Well No.

10. Field and Pool or Exploratory Area

11. Country or Parish, State

12. CHECK THE APPROPRIATE BOX(ES) TO INDICATE NATURE OF NOTICE, REPORT OR OTHER DATA

TYPE OF SUBMISSION	TYPE OF ACTION				
☐ Notice of Intent	☐ Acidize	☐ Deepen	☐ Production (Start/Resume)	☐ Water Shut-Off	
	☐ Alter Casing	☐ Hydraulic Fracturing	☐ Reclamation	☐ Well Integrity	
☐ Subsequent Report	☐ Casing Repair	☐ New Construction	☐ Recomplete	☐ Other	
	☐ Change Plans	☐ Plug and Abandon	☐ Temporarily Abandon		
☐ Final Abandonment Notice	☐ Convert to Injection	☐ Plug Back	☐ Water Disposal		

13. Describe Proposed or Completed Operation: Clearly state all pertinent details, including estimated starting date of any proposed work and approximate duration thereof. If the proposal is to deepen directionally or recompleat horizontally, give subsurface locations and measured and true vertical depths of all pertinent markers and zones. Attach the Bond under which the work will be performed or provide the Bond No. on file with BLM/BIA. Required subsequent reports must be filed within 30 days following completion of the involved operations. If the operation results in a multiple completion or recompleat in a new interval, a Form 3160-4 must be filed once testing has been completed. Final Abandonment Notices must be filed only after all requirements, including reclamation, have been completed and the operator has detennined that the site is ready for final inspection.)

14. I hereby certify that the foregoing is true and correct. Name (Printed/Typed)

Title

Signature

Date

THE SPACE FOR FEDERAL OR STATE OFFICE USE

Approved by

Title

Date

Conditions of approval, if any, are attached. Approval of this notice does not warrant or certify that the applicant holds legal or equitable title to those rights in the subject lease which would entitle the applicant to conduct operations thereon.

Office

Title 18 U.S.C Section 1001 and Title 43 U.S.C Section 1212, make it a crime for any person knowingly and willfully to make to any department or agency of the United States any false, fictitious or fraudulent statements or representations as to any matter within its jurisdiction.

(Instructions on page 2)

GENERAL INSTRUCTIONS

This form is designed for submitting proposals to perform certain well operations and reports of such operations when completed as indicated on Federal and Indian lands pursuant to applicable Federal law and regulations. Any necessary special instructions concerning the use of this form and the number of copies to be submitted, particularly with regard to local area or regional procedures and practices, are either shown below, will be issued by or may be obtained from the local Federal office.

SPECIFIC INSTRUCTIONS

Item 4 - Locations on Federal or Indian land should be described in accordance with Federal requirements. Consult the local Federal office for specific instructions.

Item 13: Proposals to abandon a well and subsequent reports of abandonment should include such special information as is required by the local Federal office. In addition, such proposals and reports should include reasons for the abandonment; data on any former or present productive zones or other zones with present significant fluid contents not sealed off by cement or otherwise; depths (top and bottom) and method of placement of cement plugs; mud or other material placed below, between and above plugs; amount, size, method of parting of any casing, liner or tubing pulled and the depth to the top of any tubing left in the hole; method of closing top of well and date well site conditioned for final inspection looking for approval of the abandonment. If the proposal will involve **hydraulic fracturing operations**, you must comply with 43 CFR 3162.3-3, including providing information about the protection of usable water. Operators should provide the best available information about all formations containing water and their depths. This information could include data and interpretation of resistivity logs run on nearby wells. Information may also be obtained from state or tribal regulatory agencies and from local BLM offices.

NOTICES

The privacy Act of 1974 and the regulation in 43 CFR 2.48(d) provide that you be furnished the following information in connection with information required by this application.

AUTHORITY: 30 U.S.C. 181 et seq., 351 et seq., 25 U.S.C. 396; 43 CFR 3160.

PRINCIPAL PURPOSE: The information is used to: (1) Evaluate, when appropriate, approve applications, and report completion of subsequent well operations, on a Federal or Indian lease; and (2) document for administrative use, information for the management, disposal and use of National Resource lands and resources, such as: (a) evaluating the equipment and procedures to be used during a proposed subsequent well operation and reviewing the completed well operations for compliance with the approved plan; (b) requesting and granting approval to perform those actions covered by 43 CFR 3162.3-2, 3162.3-3, and 3162.3-4; (c) reporting the beginning or resumption of production, as required by 43 CFR 3162.4-1(c) and (d) analyzing future applications to drill or modify operations in light of data obtained and methods used.

ROUTINE USES: Information from the record and/or the record will be transferred to appropriate Federal, State, local or foreign agencies, when relevant to civil, criminal or regulatory investigations or prosecutions in connection with congressional inquiries or to consumer reporting agencies to facilitate collection of debts owed the Government.

EFFECT OF NOT PROVIDING THE INFORMATION: Filing of this notice and report and disclosure of the information is mandatory for those subsequent well operations specified in 43 CFR 3162.3-2, 3162.3-3, 3162.3-4.

The Paperwork Reduction Act of 1995 requires us to inform you that:

The BLM collects this information to evaluate proposed and/or completed subsequent well operations on Federal or Indian oil and gas leases.

Response to this request is mandatory.

The BLM would like you to know that you do not have to respond to this or any other Federal agency-sponsored information collection unless it displays a currently valid OMB control number.

BURDEN HOURS STATEMENT: Public reporting burden for this form is estimated to average 8 hours per response, including the time for reviewing instructions, gathering and maintaining data, and completing and reviewing the form. Direct comments regarding the burden estimate or any other aspect of this form to U.S. Department of the Interior, Bureau of Land Management (1004-0137), Bureau Information Collection Clearance Officer (WO-630), 1849 C St., N.W., Mail Stop 401 LS, Washington, D.C. 20240

Additional Information

Location of Well

0. SHL: NWSW / 1988 FSL / 688 FWL / TWSP: 17S / RANGE: 27E / SECTION: 34 / LAT: 32.7888476 / LONG: -104.2727916 (TVD: 0 feet, MD: 0 feet)

PPP: NESE / 1650 FSL / 100 FEL / TWSP: 17S / RANGE: 27E / SECTION: 33 / LAT: 32.7879173 / LONG: -104.2753555 (TVD: 3066 feet, MD: 3543 feet)

BHL: NWSW / 1650 FSL / 1 FWL / TWSP: 17S / RANGE: 27E / SECTION: 33 / LAT: 32.7882002 / LONG: -104.2919538 (TVD: 3021 feet, MD: 8644 feet)

CONFIDENTIAL

District I

1625 N. French Dr., Hobbs, NM 88240
Phone: (575) 393-6161 Fax: (575) 393-0720

District II

811 S. First St., Artesia, NM 88210
Phone: (575) 748-1283 Fax: (575) 748-9720

District III

1000 Rio Brazos Road, Aztec, NM 87410
Phone: (505) 334-6178 Fax: (505) 334-6170

District IV

1220 S. St. Francis Dr., Santa Fe, NM 87505
Phone: (505) 476-3460 Fax: (505) 476-3462

State of New Mexico

Energy, Minerals & Natural Resources Department

OIL CONSERVATION DIVISION

1220 South St. Francis Dr.

Santa Fe, NM 87505

Form C-102

Revised August 1, 2011

Submit one copy to appropriate

District Office

☐ AMENDED REPORT

WELL LOCATION AND ACREAGE DEDICATION PLAT

¹ API Number	² Pool Code 51120	³ Pool Name Red Lake; Glorieta-Yeso
⁴ Property Code	⁵ Property Name EAGLE 33 FEDERAL COM	⁶ Well Number 1H
⁷ OGRID No. 330211	⁸ Operator Name REDWOOD OPERATING LLC	⁹ Elevation 3547.3

¹⁰ Surface Location

UL or lot no.	Section	Township	Range	Lot Idn	Feet from the	North/South line	Feet from the	East/West line	County
L	34	17 S	27 E		1988	SOUTH	688	WEST	EDDY

¹¹ Bottom Hole Location If Different From Surface

UL or lot no.	Section	Township	Range	Lot Idn	Feet from the	North/South line	Feet from the	East/West line	County
L	33	17 S	27 E		2310	SOUTH	1	WEST	EDDY

¹² Dedicated Acres 160	¹³ Joint or Infill	¹⁴ Consolidation Code	¹⁵ Order No.
--------------------------------------	-------------------------------	----------------------------------	-------------------------

No allowable will be assigned to this completion until all interests have been consolidated or a non-standard unit has been approved by the division.

FIRST TAKE POINT 2310' FSL, 100' FEL LAT. = 32.7979721°N LONG. = 104.2915175°W NMSP EAST (FT) N = 654037.21 E = 554186.40 LAST TAKE POINT 2310' FSL, 100' FWL LAT. = 32.7900126°N LONG. = 104.2918715°W NMSP EAST (FT) N = 651141.37 E = 554078.77		NE CORNER SEC. 34 LAT. = 32.7981630°N LONG. = 104.2581435°W NMSP EAST (FT) N = 654112.34 E = 564441.27	
W/4 CORNER SEC. 33 LAT. = 32.7908209°N LONG. = 104.2918380°W NMSP EAST (FT) N = 651435.45 E = 554088.94		E/4 CORNER SEC. 34 LAT. = 32.7907869°N LONG. = 104.2580275°W NMSP EAST (FT) N = 651428.83 E = 564478.85	
SW CORNER SEC. 33 LAT. = 32.7836695°N LONG. = 104.2921628°W NMSP EAST (FT) N = 648833.62 E = 553990.15		SE CORNER SEC. 34 LAT. = 32.7834033°N LONG. = 104.2579143°W NMSP EAST (FT) N = 648742.59 E = 564515.53	

W/4 CORNER SEC. 33 LAT. = 32.7908209°N LONG. = 104.2918380°W NMSP EAST (FT) N = 651435.45 E = 554088.94		W/4 CORNER SEC. 34 LAT. = 32.7906614°N LONG. = 104.2750296°W NMSP EAST (FT) N = 651379.86 E = 559254.14	
SW CORNER SEC. 34 LAT. = 32.7833815°N LONG. = 104.2750310°W NMSP EAST (FT) N = 648731.32 E = 559255.19		SE CORNER SEC. 34 LAT. = 32.7833928°N LONG. = 104.2664711°W NMSP EAST (FT) N = 648737.00 E = 561885.83	

17 OPERATOR CERTIFICATION
I hereby certify that the information contained herein is true and complete to the best of my knowledge and belief, and that this organization either owns a working interest or unleased mineral interest in the land including the proposed bottom hole location or has a right to drill this well at this location pursuant to a contract with an owner of such a mineral or working interest, or to a voluntary pooling agreement or a compulsory pooling order heretofore entered by the division.

Deana Weaver 1/25/2022
Signature Date

Deana Weaver
Printed Name

dweaver@mecom
E-mail Address

18 SURVEYOR CERTIFICATION
I hereby certify that the well location shown on this plat was plotted from field notes of actual surveys made by me or under my supervision, and that the same is true and correct to the best of my belief.

NOVEMBER 2, 2021
Date of Survey

William F. Jaramillo
Signature and Seal of Professional Surveyor

Certificate Number: 12797
J. JARAMILLO, P.S. 12797
PROFESSIONAL SURVEYOR NO. 8540A

Intent ☒ As Drilled ☐

API #		
Operator Name: REDWOOD OPERATING LLC	Property Name: EAGLE 33 FEDERAL COM	Well Number 1H

Kick Off Point (KOP)

UL L	Section 34	Township 17S	Range 27E	Lot	Feet 1988	From N/S SOUTH	Feet 688	From E/W WEST	County EDDY
Latitude 32.7888476					Longitude 104.2727916			NAD 83	

First Take Point (FTP)

UL I	Section 33	Township 17S	Range 27E	Lot	Feet 2310	From N/S SOUTH	Feet 100	From E/W EAST	County EDDY
Latitude 32.7897311					Longitude 104.2753551			NAD 83	

Last Take Point (LTP)

UL L	Section 33	Township 17S	Range 27E	Lot	Feet 2310	From N/S SOUTH	Feet 100	From E/W WEST	County EDDY
Latitude 32.7900036					Longitude 104.2915495			NAD 83	

Is this well the defining well for the Horizontal Spacing Unit? ☐Is this well an infill well? ☐


If infill is yes please provide API if available, Operator Name and well number for Defining well for Horizontal Spacing Unit.

API #		
Operator Name:	Property Name:	Well Number

KZ 06/29/2018

SECTION 34, TOWNSHIP 17 SOUTH, RANGE 27 EAST, N.M.P.M.
EDDY COUNTY, STATE OF NEW MEXICO
SITE MAP

NOTE: LATITUDE AND LONGITUDE COORDINATES ARE SHOWN USING THE NORTH AMERICAN DATUM OF 1983 (NAD83). LISTED NEW MEXICO STATE PLANE EAST COORDINATES ARE GRID (NAD83). BASIS OF BEARING AND DISTANCES USED ARE NEW MEXICO STATE PLANE EAST COORDINATES MODIFIED TO THE SURFACE

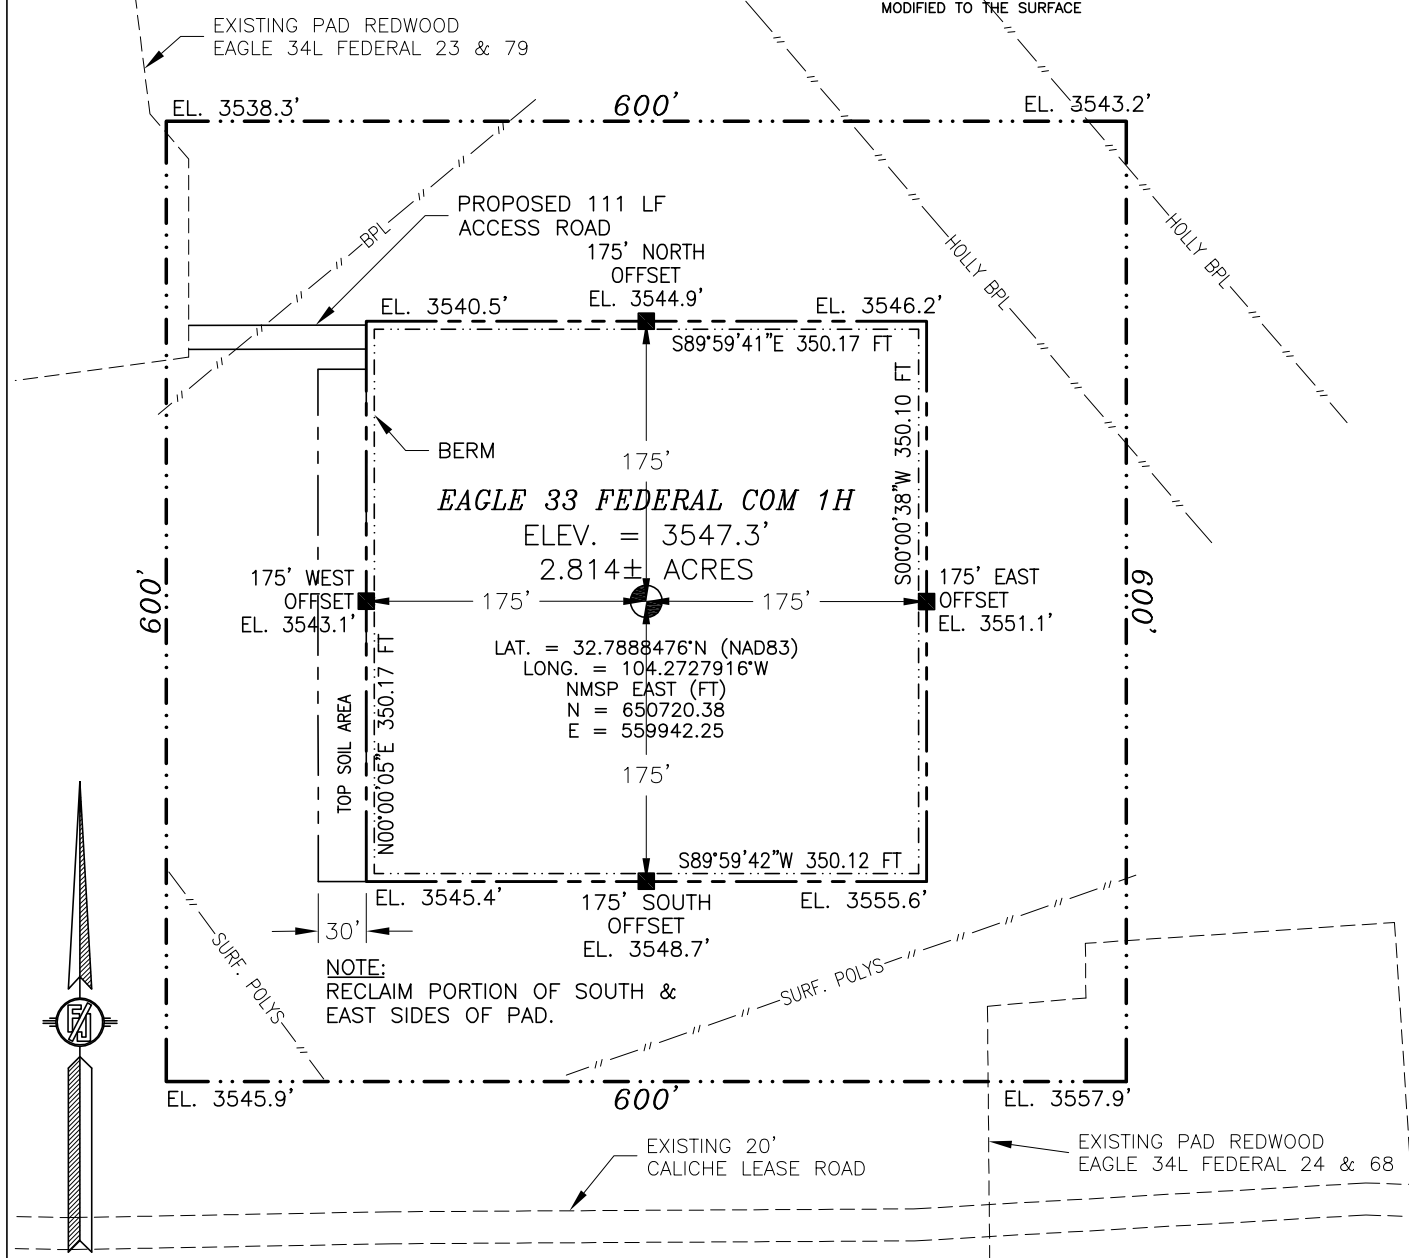

012 60 120 240
SCALE 1" = 120'

DIRECTIONS TO LOCATION

FROM THE INTERSECTION OF CR. 227 (LITTLE DIAMOND) & CR. 225 (EMPIRE) GO SOUTHWEST ON CR. 227 FOR APPROX. 0.5 OF A MILE, GO NORTH-NORTHWEST ON 25' CALICHE LEASE ROAD FOR APPROX. 0.7 OF A MILE, CONTINUE WEST ON 20' CALICHE LEASE ROAD FOR APPROX. 0.25 OF A MILE, CONTINUE NORTH ON 20' CALICHE LEASE ROAD FOR APPROX. 0.1 OF A MILE, GO EAST ON 20' CALICHE LEASE ROAD FOR APPROX. 140' TO PAD, FROM SOUTHEAST PAD CORNER FOLLOW ROAD SURVEY EAST APPROX. 111' TO THE NORTHWEST PAD CORNER FOR THIS LOCATION.

I, FILMON F. JARAMILLO, A NEW MEXICO REGISTERED PROFESSIONAL SURVEYOR CERTIFY THAT I DIRECTED AND AM RESPONSIBLE FOR THIS SURVEY, THAT THIS SURVEY IS TRUE AND CORRECT TO THE BEST OF MY KNOWLEDGE AND BELIEF AND THAT I HAVE COMPLIED WITH THE MINIMUM STANDARDS FOR SURVEYING IN NEW MEXICO.

FILMON F. JARAMILLO, PLS 22997

MADROÑO SURVEYING, INC.

301 SOUTH CANAL
(575) 234-3341


REDWOOD OPERATING LLC
EAGLE 33 FEDERAL COM 1H
LOCATED 1988 FT. FROM THE SOUTH LINE
AND 688 FT. FROM THE WEST LINE OF
SECTION 34, TOWNSHIP 17 SOUTH,
RANGE 27 EAST, N.M.P.M.
EDDY COUNTY, STATE OF NEW MEXICO

NOVEMBER 2, 2021

SURVEY NO. 8540A

CARLSBAD, NEW MEXICO

SECTION 34, TOWNSHIP 17 SOUTH, RANGE 27 EAST, N.M.P.M.
 EDDY COUNTY, STATE OF NEW MEXICO
 LOCATION VERIFICATION MAP

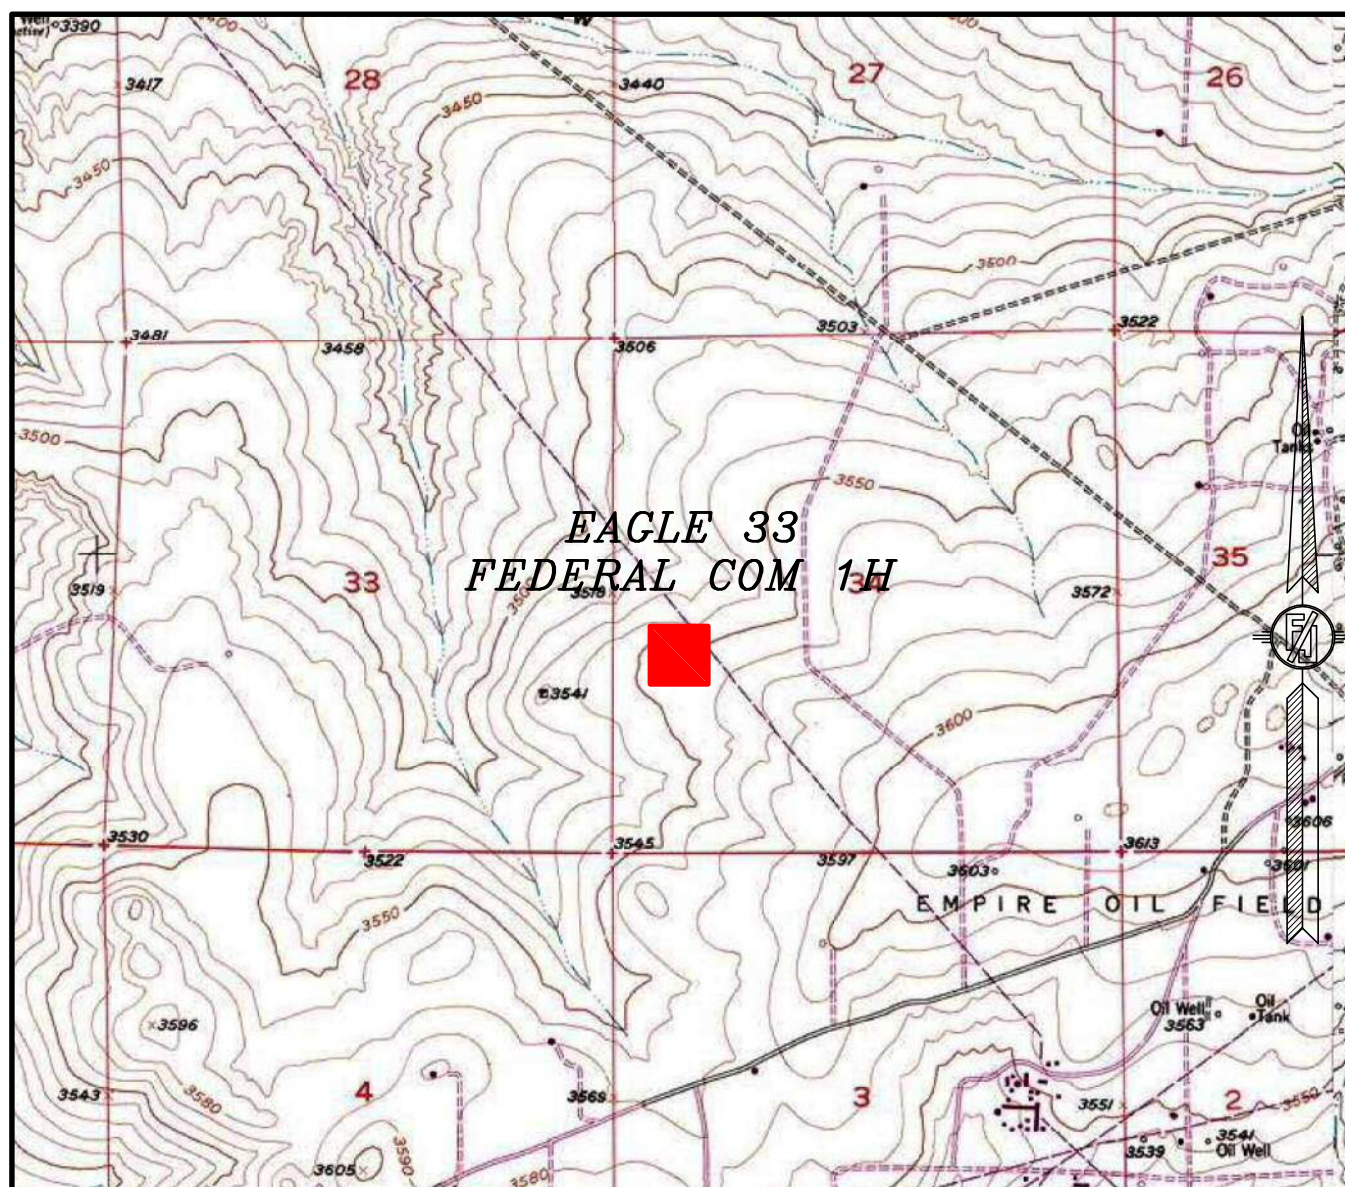

USGS QUAD MAP:
 SPRING LAKE

NOT TO SCALE

REDWOOD OPERATING LLC
EAGLE 33 FEDERAL COM 1H
 LOCATED 1988 FT. FROM THE SOUTH LINE
 AND 688 FT. FROM THE WEST LINE OF
 SECTION 34, TOWNSHIP 17 SOUTH,
 RANGE 27 EAST, N.M.P.M.
 EDDY COUNTY, STATE OF NEW MEXICO


NOVEMBER 2, 2021

MADRON SURVEYING, INC.

301 SOUTH CANAL
 (575) 234-3341

SURVEY NO. 8540A
 CARLSBAD, NEW MEXICO

SECTION 34, TOWNSHIP 17 SOUTH, RANGE 27 EAST, N.M.P.M.
EDDY COUNTY, STATE OF NEW MEXICO
VICINITY MAP

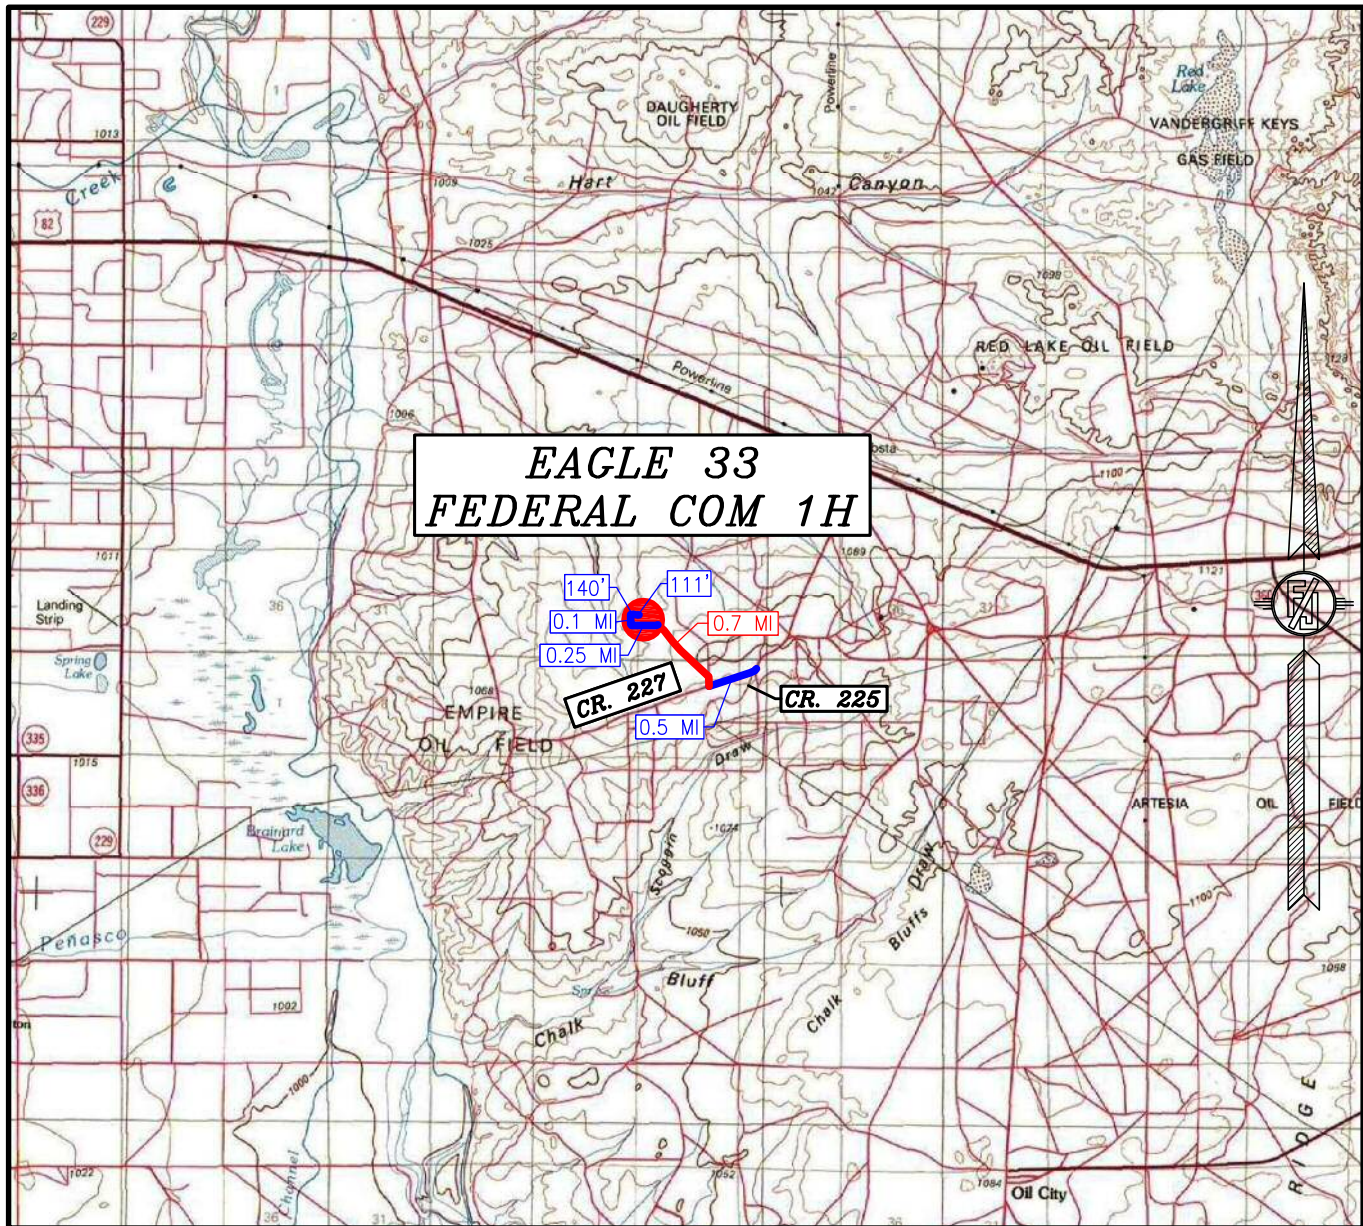

DISTANCES IN MILES

NOT TO SCALE

DIRECTIONS TO LOCATION

FROM THE INTERSECTION OF CR. 227 (LITTLE DIAMOND) & CR. 225 (EMPIRE) GO SOUTHWEST ON CR. 227 FOR APPROX. 0.5 OF A MILE, GO NORTH-NORTHWEST ON 25' CALICHE LEASE ROAD FOR APPROX. 0.7 OF A MILE, CONTINUE WEST ON 20' CALICHE LEASE ROAD FOR APPROX. 0.25 OF A MILE, CONTINUE NORTH ON 20' CALICHE LEASE ROAD FOR APPROX. 0.1 OF A MILE, GO EAST ON 20' CALICHE LEASE ROAD FOR APPROX. 140' TO PAD, FROM SOUTHEAST PAD CORNER FOLLOW ROAD SURVEY EAST APPROX. 111' TO THE NORTHWEST PAD CORNER FOR THIS LOCATION.

REDWOOD OPERATING LLC
EAGLE 33 FEDERAL COM 1H
LOCATED 1988 FT. FROM THE SOUTH LINE
AND 688 FT. FROM THE WEST LINE OF
SECTION 34, TOWNSHIP 17 SOUTH,
RANGE 27 EAST, N.M.P.M.
EDDY COUNTY, STATE OF NEW MEXICO

NOVEMBER 2, 2021

SURVEY NO. 8540A

MADRON SURVEYING, INC. 301 SOUTH CANAL

(575) 234-3341

CARLSBAD, NEW MEXICO

SECTION 34, TOWNSHIP 17 SOUTH, RANGE 27 EAST, N.M.P.M.
 EDDY COUNTY, STATE OF NEW MEXICO
 AERIAL PHOTO



NOT TO SCALE
 AERIAL PHOTO:
 GOOGLE EARTH
 DECEMBER 2019

REDWOOD OPERATING LLC
EAGLE 33 FEDERAL COM 1H
 LOCATED 1988 FT. FROM THE SOUTH LINE
 AND 688 FT. FROM THE WEST LINE OF
 SECTION 34, TOWNSHIP 17 SOUTH,
 RANGE 27 EAST, N.M.P.M.
 EDDY COUNTY, STATE OF NEW MEXICO


NOVEMBER 2, 2021

MADRON SURVEYING, INC.

301 SOUTH CANAL
 (575) 234-3341

SURVEY NO. 8540A
 CARLSBAD, NEW MEXICO

SECTION 34, TOWNSHIP 17 SOUTH, RANGE 27 EAST, N.M.P.M.
 EDDY COUNTY, STATE OF NEW MEXICO
 ACCESS AERIAL ROUTE MAP

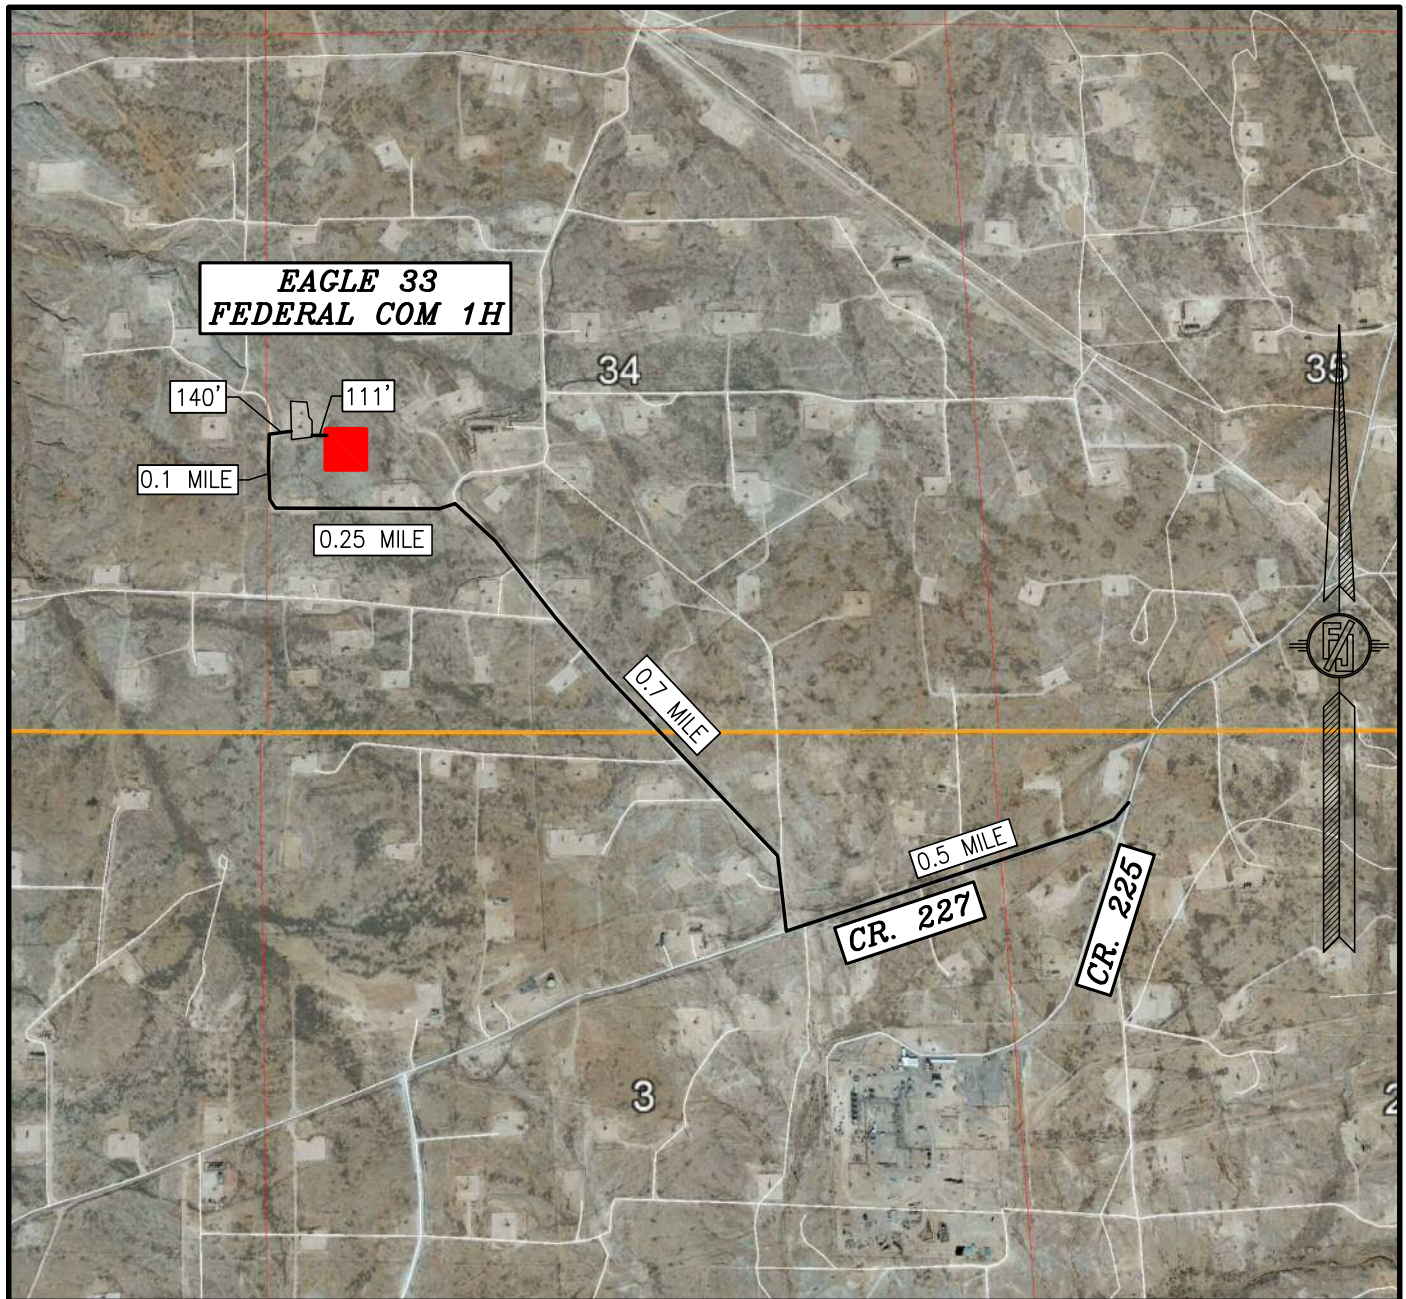

NOT TO SCALE
 AERIAL PHOTO:
 GOOGLE EARTH
 DECEMBER 2019


REDWOOD OPERATING LLC
EAGLE 33 FEDERAL COM 1H
 LOCATED 1988 FT. FROM THE SOUTH LINE
 AND 688 FT. FROM THE WEST LINE OF
 SECTION 34, TOWNSHIP 17 SOUTH,
 RANGE 27 EAST, N.M.P.M.
 EDDY COUNTY, STATE OF NEW MEXICO

NOVEMBER 2, 2021


MADRON SURVEYING, INC.

301 SOUTH CANAL
 (575) 234-3341

SURVEY NO. 8540A
 CARLSBAD, NEW MEXICO

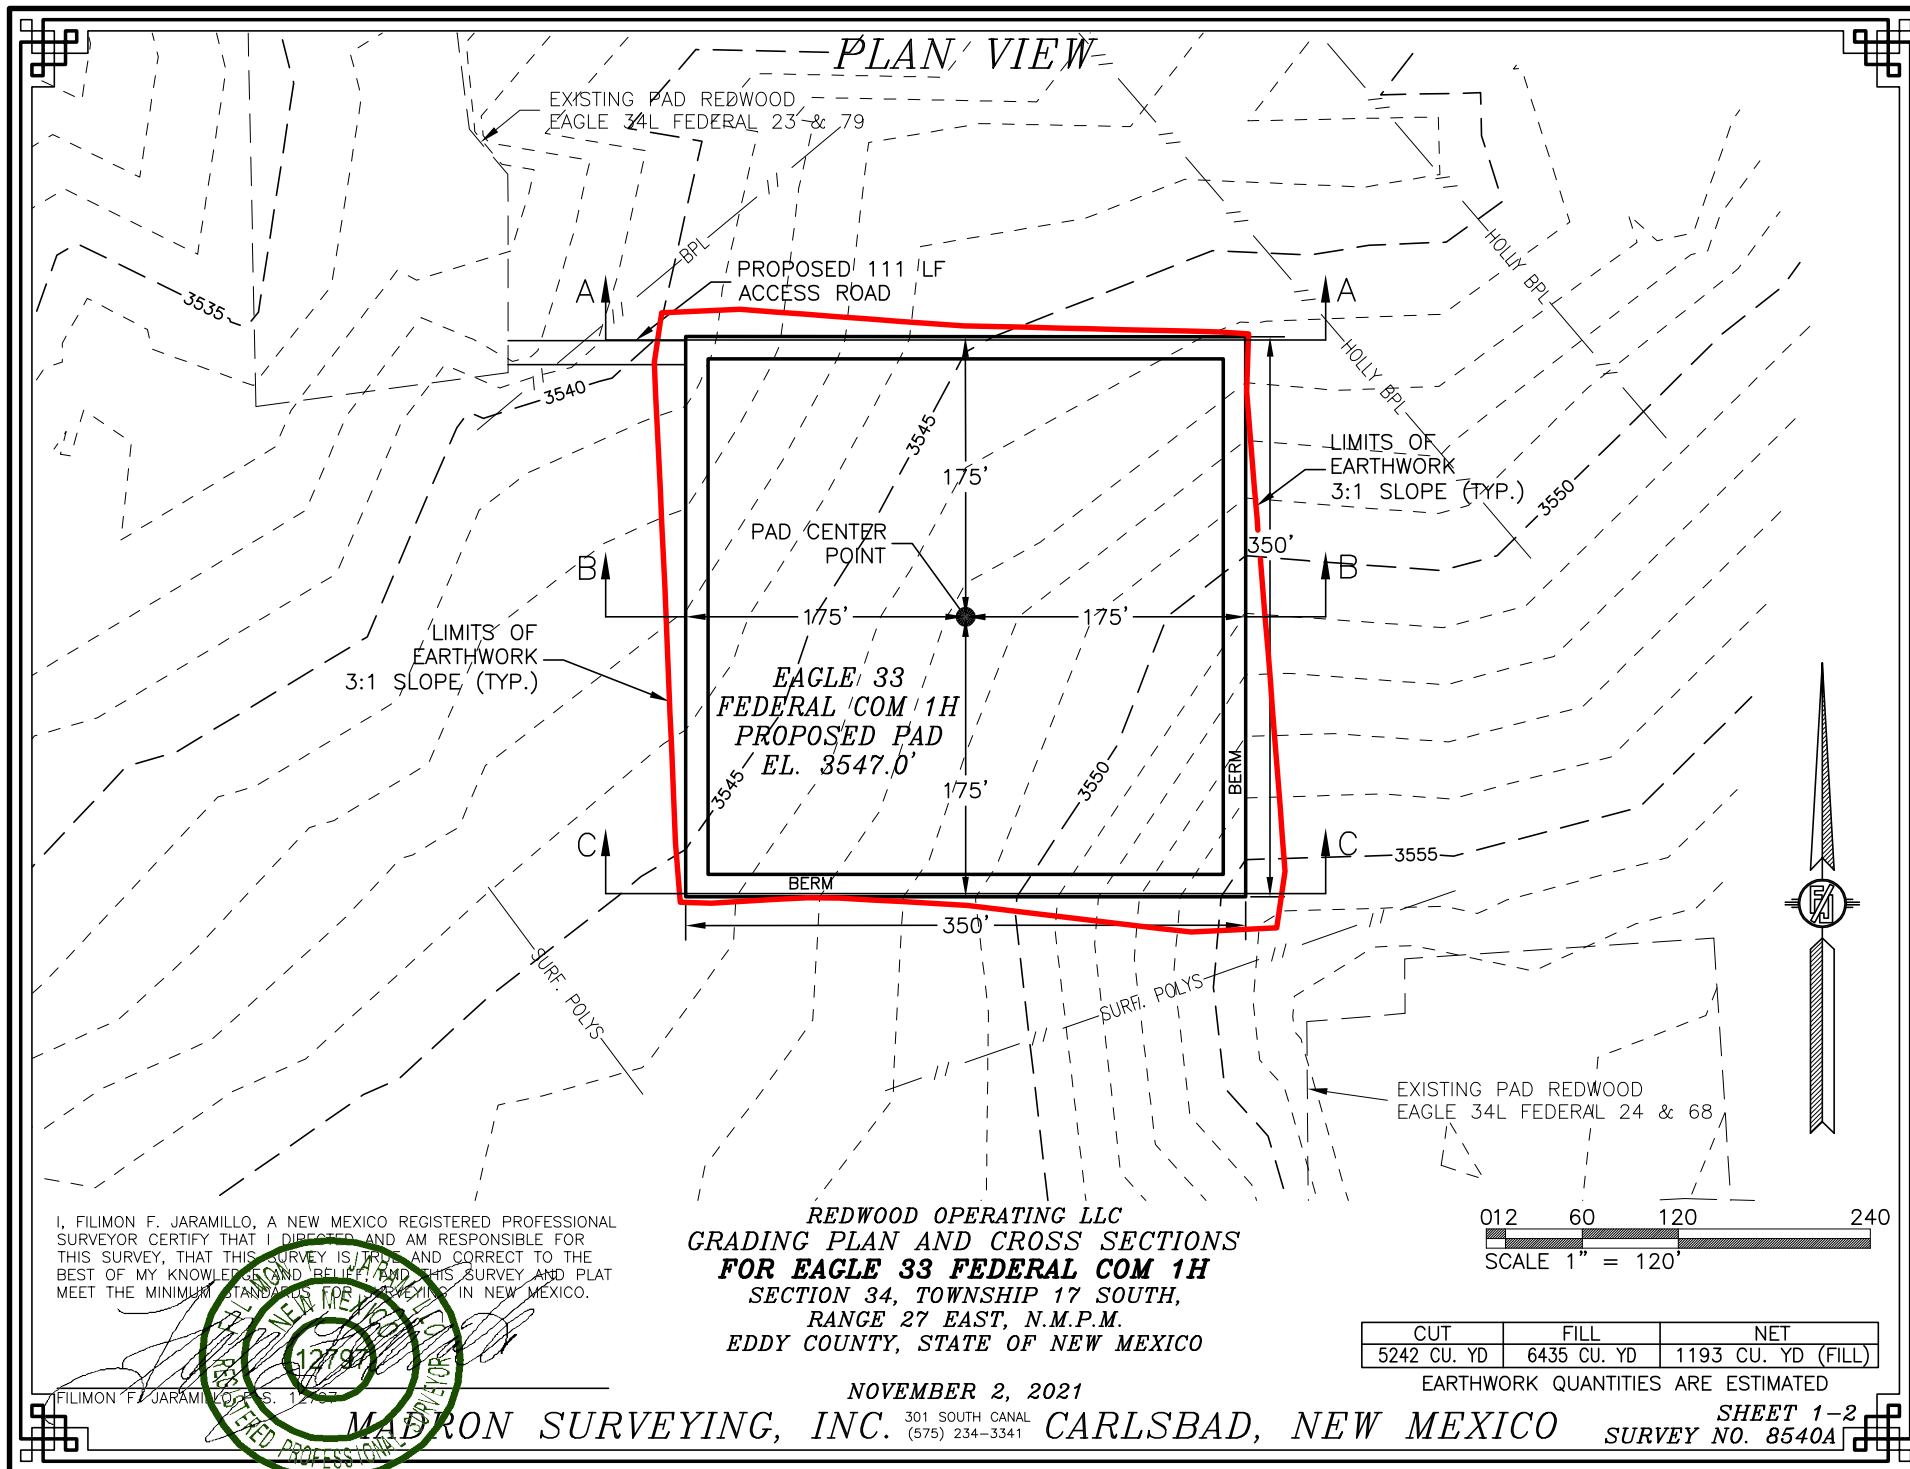

CROSS-SECTIONS

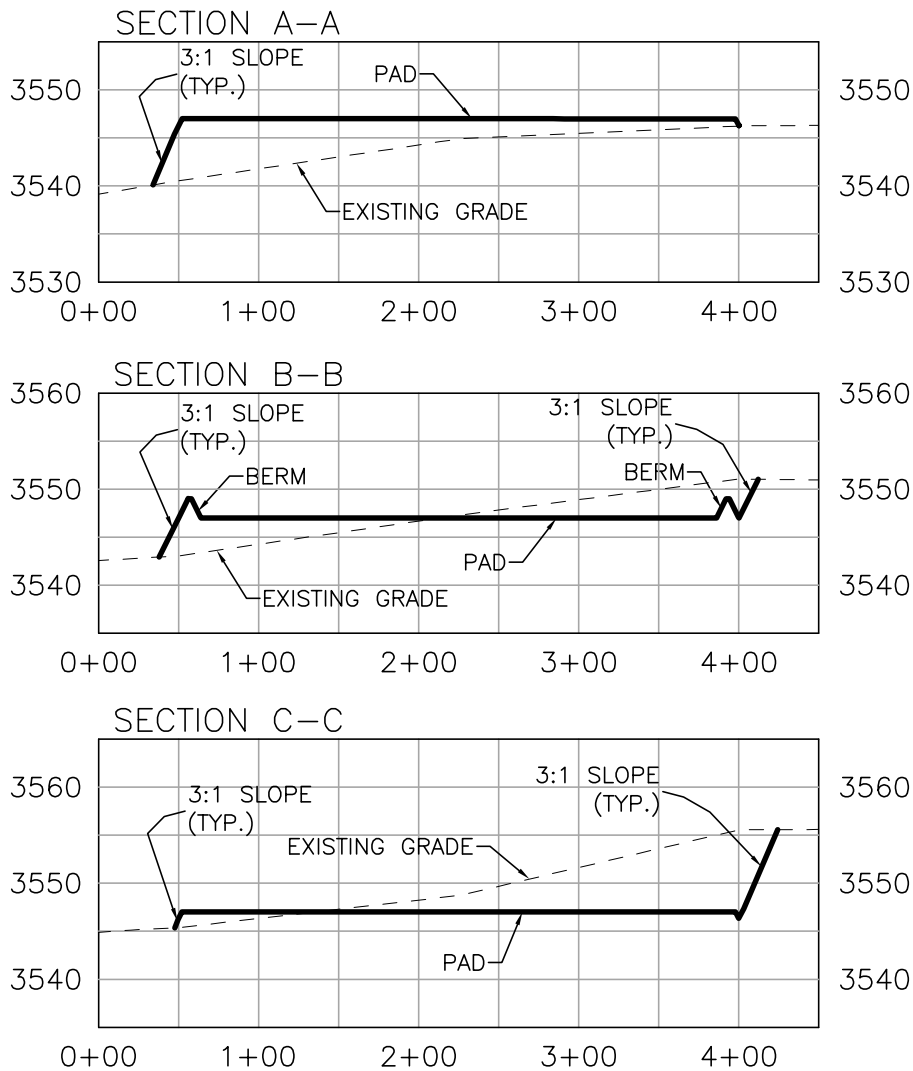


I, FILIMON F. JARAMILLO, A NEW MEXICO REGISTERED PROFESSIONAL SURVEYOR CERTIFY THAT I DIRECTED AND AM RESPONSIBLE FOR THIS SURVEY, THAT THIS SURVEY IS TRUE AND CORRECT TO THE BEST OF MY KNOWLEDGE AND BELIEF, AND THIS SURVEY AND PLAT MEET THE MINIMUM STANDARDS FOR SURVEYING IN NEW MEXICO.



REDWOOD OPERATING LLC
GRADING PLAN AND CROSS SECTIONS
FOR EAGLE 33 FEDERAL COM 1H
 SECTION 34, TOWNSHIP 17 SOUTH,
 RANGE 27 EAST, N.M.P.M.
 EDDY COUNTY, STATE OF NEW MEXICO

NOVEMBER 2, 2021

MADRON SURVEYING, INC. 301 SOUTH CANAL
 (575) 234-3341 **CARLSBAD, NEW MEXICO**

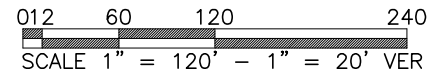


CUT	FILL	NET
5242 CU. YD	6435 CU. YD	1193 CU. YD (FILL)

EARTHWORK QUANTITIES ARE ESTIMATED


SHEET 2-2
 SURVEY NO. 8540A

ACCESS ROAD PLAT
ACCESS ROAD TO EAGLE 33 FEDERAL COM 1H

REDWOOD OPERATING LLC
CENTERLINE SURVEY OF AN ACCESS ROAD CROSSING
SECTION 34, TOWNSHIP 17 SOUTH, RANGE 27 EAST, N.M.P.M.
EDDY COUNTY, STATE OF NEW MEXICO
NOVEMBER 2, 2021

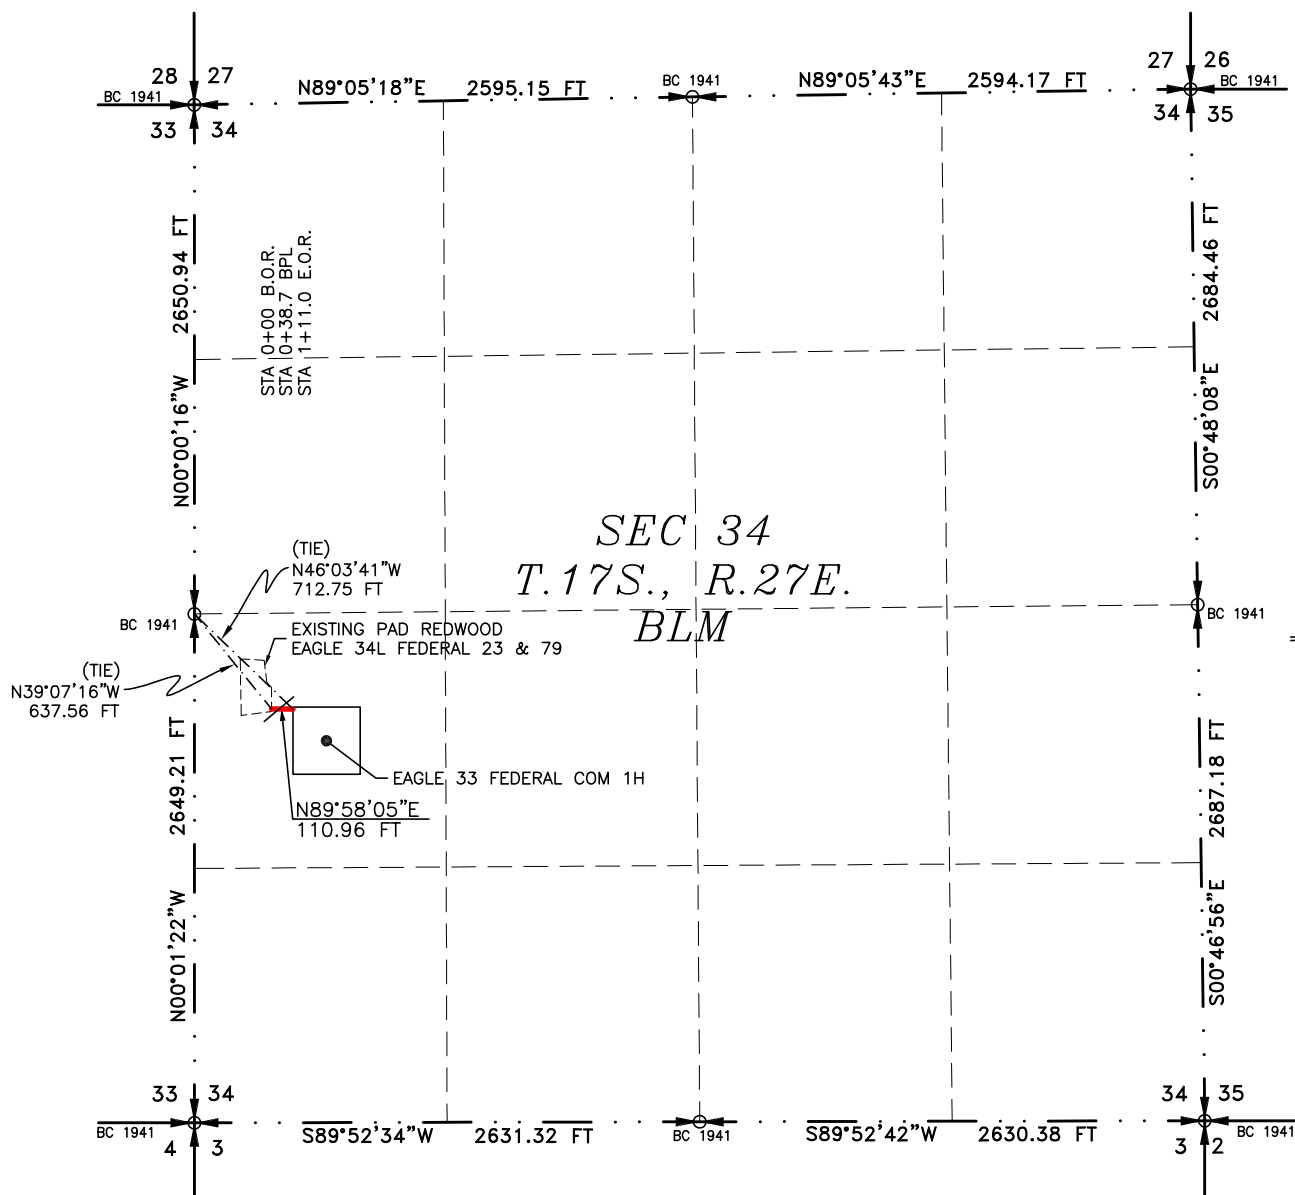

SEE NEXT SHEET (2-2) FOR DESCRIPTION

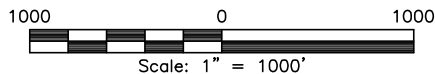

GENERAL NOTES

- 1.) THE INTENT OF THIS ROUTE SURVEY IS TO ACQUIRE AN EASEMENT.
- 2.) BASIS OF BEARING AND DISTANCE IS NMSP EAST (NAD83) MODIFIED TO SURFACE COORDINATES. NAD 83 (FEET) AND NAVD 88 (FEET) COORDINATE SYSTEMS USED IN THE SURVEY.

SHEET: 1-2

MADRON SURVEYING, INC.

SURVEYOR CERTIFICATE

I, FILIMON F. JARAMILLO, A NEW MEXICO PROFESSIONAL SURVEYOR NO. 12797, HEREBY CERTIFY THAT I HAVE CONDUCTED AND AM RESPONSIBLE FOR THIS SURVEY, THAT THIS SURVEY IS TRUE AND CORRECT TO THE BEST OF MY KNOWLEDGE AND BELIEF, AND THAT THIS SURVEY AND PLAT MEET THE MINIMUM STANDARDS FOR LAND SURVEYING IN THE STATE OF NEW MEXICO.

IN WITNESS WHEREOF, THIS CERTIFICATE IS EXECUTED AT CARLSBAD,

NEW MEXICO, THIS 2 DAY OF NOVEMBER 2021

MADRON SURVEYING, INC.
301 SOUTH CANAL
CARLSBAD, NEW MEXICO 88220
Phone (575) 234-3341

SURVEY NO. 8540A

CARLSBAD, NEW MEXICO

ACCESS ROAD PLAT
ACCESS ROAD TO EAGLE 33 FEDERAL COM 1H

REDWOOD OPERATING LLC
CENTERLINE SURVEY OF AN ACCESS ROAD CROSSING
SECTION 34, TOWNSHIP 17 SOUTH, RANGE 27 EAST, N.M.P.M.
EDDY COUNTY, STATE OF NEW MEXICO
NOVEMBER 2, 2021

DESCRIPTION

A STRIP OF LAND 30 FEET WIDE CROSSING BUREAU OF LAND MANAGEMENT LAND IN SECTION 34, TOWNSHIP 17 SOUTH, RANGE 27 EAST, N.M.P.M., EDDY COUNTY, STATE OF NEW MEXICO AND BEING 15 FEET EACH SIDE OF THE FOLLOWING DESCRIBED CENTERLINE SURVEY:

BEGINNING AT A POINT WITHIN THE NW/4 SW/4 OF SAID SECTION 34, TOWNSHIP 17 SOUTH, RANGE 27 EAST, N.M.P.M., WHENCE THE WEST QUARTER CORNER OF SAID SECTION 34, TOWNSHIP 17 SOUTH, RANGE 27 EAST, N.M.P.M. BEARS N39°07'16"W, A DISTANCE OF 637.56 FEET;
THENCE N89°58'05"E A DISTANCE OF 110.96 FEET THE TERMINUS OF THIS CENTERLINE SURVEY, WHENCE THE WEST QUARTER CORNER OF SAID SECTION 34, TOWNSHIP 17 SOUTH, RANGE 27 EAST, N.M.P.M. BEARS N46°03'41"W, A DISTANCE OF 712.75 FEET;

SAID STRIP OF LAND BEING 110.96 FEET OR 6.72 RODS IN LENGTH, CONTAINING 0.076 ACRES MORE OR LESS AND BEING ALLOCATED BY FORTIES AS FOLLOWS:

NW/4 SW/4 110.96 L.F. 6.72 RODS 0.076 ACRES

GENERAL NOTES

1.) THE INTENT OF THIS ROUTE SURVEY IS TO ACQUIRE AN EASEMENT.

2.) BASIS OF BEARING AND DISTANCE IS NMSP EAST (NAD83) MODIFIED TO SURFACE COORDINATES. NAD 83 (FEET) AND NAVD 88 (FEET) COORDINATE SYSTEMS USED IN THE SURVEY.

SHEET: 2-2

MADRON SURVEYING, INC. 301 SOUTH CANAL CARLSBAD, NEW MEXICO 88220
(575) 234-3341

SURVEYOR CERTIFICATE

I, FILIMON F. JARAMILLO, A NEW MEXICO PROFESSIONAL SURVEYOR NO. 12797, HEREBY CERTIFY THAT I HAVE CONDUCTED AND AM RESPONSIBLE FOR THIS SURVEY, THAT THIS SURVEY IS TRUE AND CORRECT TO THE BEST OF MY KNOWLEDGE AND BELIEF, AND THAT THIS SURVEY AND PLAT MEET THE MINIMUM STANDARDS FOR LAND SURVEYING IN THE STATE OF NEW MEXICO.

IN WITNESS WHEREOF, THIS CERTIFICATE IS EXECUTED AT CARLSBAD, NEW MEXICO, THIS 22ND DAY OF NOVEMBER, 2021

FILIMON F. JARAMILLO
FILIMON F. JARAMILLO PLS. 12797
NEW MEXICO PROFESSIONAL SURVEYOR

MADRON SURVEYING, INC.
301 SOUTH CANAL
CARLSBAD, NEW MEXICO 88220
Phone (575) 234-3341

SURVEY NO. 8540A

Eagle 33 Federal Com 1H, Plan 1

Operator	Redwood Operating LLC			Units	feet, °/100ft		10:32 Friday, December 03, 2021 Page 1 of 4			
Field				County	Eddy		Vertical Section Azimuth	271.13		
Well Name	Eagle 33 Federal Com 1H			State	New Mexico		Survey Calculation Method	Minimum Curvature		
Plan	1			Country	USA		Database	Access		
Location	SL: 1988 FSL & 688 FWL Sec 34-T17S-R27E BHL: SL: 1650 FSL & 1 FWL Sec 33-T17S-R27E					Map Zone	UTM		Lat Long Ref	
Site						Surface X	1864085.7		Surface Long	
Slot Name						Surface Y	11902523		Surface Lat	
Well Number	1H		UWI			Surface Z	3565.3		Global Z Ref KB	
Project			MD/TVD Ref	KB		Ground Level	3547.3		Local North Ref Grid	
DIRECTIONAL WELL PLAN										
MD*	INC*	AZI*	TVD*	N*	E*	DLS*	V. S.*	MapE*	MapN*	SysTVD*
ft	deg	deg	ft	ft	ft	°/100ft	ft	ft	ft	ft
*** TIE (at MD = 2070.00)										
2070.00	0.00	0.0	2070.00	0.00	0.00		0.00	1864085.70	11902523.00	1495.30
2100.00	0.00	0.0	2100.00	0.00	0.00	0.00	0.00	1864085.70	11902523.00	1465.30
2150.00	0.00	0.0	2150.00	0.00	0.00	0.00	0.00	1864085.70	11902523.00	1415.30
*** KOP 8 DEGREES (at MD = 2170.00)										
2170.00	0.00	0.0	2170.00	0.00	0.00	0.00	0.00	1864085.70	11902523.00	1395.30
2200.00	2.40	297.2	2199.99	0.29	-0.56	8.00	0.56	1864085.14	11902523.29	1365.31
2250.00	6.40	297.2	2249.83	2.04	-3.97	8.00	4.01	1864081.73	11902525.04	1315.47
2300.00	10.40	297.2	2299.29	5.38	-10.46	8.00	10.57	1864075.24	11902528.38	1266.01
2350.00	14.40	297.2	2348.11	10.29	-20.01	8.00	20.21	1864065.69	11902533.29	1217.19
2400.00	18.40	297.2	2396.07	16.74	-32.57	8.00	32.89	1864053.13	11902539.74	1169.23
2450.00	22.40	297.2	2442.92	24.70	-48.06	8.00	48.54	1864037.64	11902547.70	1122.38
2500.00	26.40	297.2	2488.45	34.14	-66.43	8.00	67.09	1864019.27	11902557.14	1076.85
2550.00	30.40	297.2	2532.42	45.01	-87.58	8.00	88.45	1863998.12	11902568.01	1032.88
2600.00	34.40	297.2	2574.63	57.25	-111.40	8.00	112.51	1863974.30	11902580.25	990.67
2650.00	38.40	297.2	2614.86	70.81	-137.79	8.00	139.16	1863947.91	11902593.81	950.44
2700.00	42.40	297.2	2652.93	85.62	-166.60	8.00	168.26	1863919.10	11902608.62	912.37
2750.00	46.40	297.2	2688.65	101.61	-197.71	8.00	199.68	1863887.99	11902624.61	876.65
2800.00	50.40	297.2	2721.84	118.70	-230.96	8.00	233.26	1863854.74	11902641.70	843.46
2850.00	54.40	297.2	2752.34	136.80	-266.19	8.00	268.83	1863819.51	11902659.80	812.96
*** 55 DEGREE TANGENT (at MD = 2857.50)										
2857.50	55.00	297.2	2756.67	139.60	-271.63	8.00	274.33	1863814.07	11902662.60	808.63
2900.00	55.00	297.2	2781.05	155.51	-302.59	0.00	305.60	1863783.11	11902678.51	784.25
2950.00	55.00	297.2	2809.73	174.23	-339.02	0.00	342.39	1863746.68	11902697.23	755.57
3000.00	55.00	297.2	2838.41	192.96	-375.45	0.00	379.18	1863710.25	11902715.96	726.89
3050.00	55.00	297.2	2867.09	211.68	-411.88	0.00	415.97	1863673.82	11902734.68	698.21
3100.00	55.00	297.2	2895.77	230.40	-448.31	0.00	452.76	1863637.39	11902753.40	669.53
*** 12 DEGREE BUILD (at MD = 3107.50)										
3107.50	55.00	297.2	2900.07	233.21	-453.77	0.00	458.28	1863631.93	11902756.21	665.23
3150.00	58.29	294.0	2923.44	248.52	-485.79	10.00	490.59	1863599.91	11902771.52	641.86
3200.00	62.26	290.5	2948.23	264.92	-525.97	10.00	531.10	1863559.73	11902787.92	617.07
3250.00	66.31	287.2	2969.92	279.45	-568.60	10.00	574.00	1863517.10	11902802.45	595.38
3300.00	70.43	284.2	2988.35	292.00	-613.33	10.00	618.97	1863472.37	11902815.00	576.95
3350.00	74.59	281.3	3003.37	302.49	-659.84	10.00	665.67	1863425.86	11902825.49	561.93
3400.00	78.79	278.5	3014.88	310.82	-707.76	10.00	713.75	1863377.94	11902833.82	550.42
3450.00	83.02	275.8	3022.78	316.93	-756.73	10.00	762.84	1863328.97	11902839.93	542.52
3500.00	87.26	273.1	3027.02	320.79	-806.39	10.00	812.56	1863279.31	11902843.79	538.28
*** LANDING POINT (at MD = 3537.56)										
3537.56	90.45	271.1	3027.77	322.18	-843.91	10.00	850.10	1863241.79	11902845.18	537.53

Eagle 33 Federal Com 1H, Plan 1

Operator	Redwood Operating LLC	Units	feet, °/100ft	10:32 Friday, December 03, 2021	Page 2 of 4
Field		County	Eddy	Vertical Section Azimuth	271.13
Well Name	Eagle 33 Federal Com 1H	State	New Mexico	Survey Calculation Method	Minimum Curvature
Plan	1	Country	USA	Database	Access

Location	SL: 1988 FSL & 688 FWL Sec 34-T17S-R27E BHL: SL: 1650 FSL & 1 FWL Sec 33-T17S-R27E	Map Zone	UTM	Lat Long Ref	
Site		Surface X	1864085.7	Surface Long	
Slot Name		Surface Y	11902523	Surface Lat	
Well Number	1H	Surface Z	3565.3	Global Z Ref	KB
Project		Ground Level	3547.3	Local North Ref	Grid

DIRECTIONAL WELL PLAN

MD*	INC*	AZI*	TVD*	N*	E*	DLS*	V. S.*	MapE*	MapN*	SysTVD*
ft	deg	deg	ft	ft	ft	°/100ft	ft	ft	ft	ft
3550.00	90.45	271.1	3027.67	322.42	-856.35	0.00	862.54	1863229.35	11902845.42	537.63
3600.00	90.45	271.1	3027.28	323.41	-906.33	0.00	912.54	1863179.37	11902846.41	538.02
3650.00	90.45	271.1	3026.89	324.40	-956.32	0.00	962.54	1863129.38	11902847.40	538.41
3700.00	90.45	271.1	3026.49	325.38	-1006.31	0.00	1012.53	1863079.39	11902848.38	538.81
3750.00	90.45	271.1	3026.10	326.37	-1056.30	0.00	1062.53	1863029.40	11902849.37	539.20
3800.00	90.45	271.1	3025.71	327.35	-1106.29	0.00	1112.53	1862979.41	11902850.35	539.59
3850.00	90.45	271.1	3025.31	328.34	-1156.28	0.00	1162.53	1862929.42	11902851.34	539.99
3900.00	90.45	271.1	3024.92	329.33	-1206.27	0.00	1212.53	1862879.43	11902852.33	540.38
3950.00	90.45	271.1	3024.53	330.31	-1256.26	0.00	1262.53	1862829.44	11902853.31	540.77
4000.00	90.45	271.1	3024.14	331.30	-1306.24	0.00	1312.52	1862779.46	11902854.30	541.16
4050.00	90.45	271.1	3023.74	332.28	-1356.23	0.00	1362.52	1862729.47	11902855.28	541.56
4100.00	90.45	271.1	3023.35	333.27	-1406.22	0.00	1412.52	1862679.48	11902856.27	541.95
4150.00	90.45	271.1	3022.96	334.26	-1456.21	0.00	1462.52	1862629.49	11902857.26	542.34
4200.00	90.45	271.1	3022.57	335.24	-1506.20	0.00	1512.52	1862579.50	11902858.24	542.73
4250.00	90.45	271.1	3022.17	336.23	-1556.19	0.00	1562.52	1862529.51	11902859.23	543.13
4300.00	90.45	271.1	3021.78	337.21	-1606.18	0.00	1612.52	1862479.52	11902860.21	543.52
4350.00	90.45	271.1	3021.39	338.20	-1656.17	0.00	1662.51	1862429.53	11902861.20	543.91
4400.00	90.45	271.1	3020.99	339.19	-1706.15	0.00	1712.51	1862379.55	11902862.19	544.31
4450.00	90.45	271.1	3020.60	340.17	-1756.14	0.00	1762.51	1862329.56	11902863.17	544.70
4500.00	90.45	271.1	3020.21	341.16	-1806.13	0.00	1812.51	1862279.57	11902864.16	545.09
4550.00	90.45	271.1	3019.82	342.14	-1856.12	0.00	1862.51	1862229.58	11902865.14	545.48
4600.00	90.45	271.1	3019.42	343.13	-1906.11	0.00	1912.51	1862179.59	11902866.13	545.88
4650.00	90.45	271.1	3019.03	344.12	-1956.10	0.00	1962.50	1862129.60	11902867.12	546.27
4700.00	90.45	271.1	3018.64	345.10	-2006.09	0.00	2012.50	1862079.61	11902868.10	546.66
4750.00	90.45	271.1	3018.25	346.09	-2056.08	0.00	2062.50	1862029.62	11902869.09	547.05
4800.00	90.45	271.1	3017.85	347.07	-2106.06	0.00	2112.50	1861979.64	11902870.07	547.45
4850.00	90.45	271.1	3017.46	348.06	-2156.05	0.00	2162.50	1861929.65	11902871.06	547.84
4900.00	90.45	271.1	3017.07	349.05	-2206.04	0.00	2212.50	1861879.66	11902872.05	548.23
4950.00	90.45	271.1	3016.68	350.03	-2256.03	0.00	2262.50	1861829.67	11902873.03	548.62
5000.00	90.45	271.1	3016.28	351.02	-2306.02	0.00	2312.49	1861779.68	11902874.02	549.02
5050.00	90.45	271.1	3015.89	352.00	-2356.01	0.00	2362.49	1861729.69	11902875.00	549.41
5100.00	90.45	271.1	3015.50	352.99	-2406.00	0.00	2412.49	1861679.70	11902875.99	549.80
5150.00	90.45	271.1	3015.10	353.98	-2455.99	0.00	2462.49	1861629.71	11902876.98	550.20
5200.00	90.45	271.1	3014.71	354.96	-2505.97	0.00	2512.49	1861579.73	11902877.96	550.59
5250.00	90.45	271.1	3014.32	355.95	-2555.96	0.00	2562.49	1861529.74	11902878.95	550.98
5300.00	90.45	271.1	3013.93	356.94	-2605.95	0.00	2612.48	1861479.75	11902879.94	551.37
5350.00	90.45	271.1	3013.53	357.92	-2655.94	0.00	2662.48	1861429.76	11902880.92	551.77

Eagle 33 Federal Com 1H, Plan 1

Operator	Redwood Operating LLC	Units	feet, °/100ft	10:32 Friday, December 03, 2021	Page 3 of 4
Field		County	Eddy	Vertical Section Azimuth	271.13
Well Name	Eagle 33 Federal Com 1H	State	New Mexico	Survey Calculation Method	Minimum Curvature
Plan	1	Country	USA	Database	Access
Location	SL: 1988 FSL & 688 FWL Sec 34-T17S-R27E BHL: SL: 1650 FSL & 1 FWL Sec 33-T17S-R27E			Map Zone	UTM
Site				Surface X	1864085.7
Slot Name				Surface Y	11902523
Well Number	1H	UWI		Surface Z	3565.3
Project		API		Ground Level	3547.3
		MD/TVD Ref	KB		Global Z Ref KB
					Local North Ref Grid

DIRECTIONAL WELL PLAN

MD*	INC*	AZI*	TVD*	N*	E*	DLS*	V. S.*	MapE*	MapN*	SysTVD*
ft	deg	deg	ft	ft	ft	°/100ft	ft	ft	ft	ft
5400.00	90.45	271.1	3013.14	358.91	-2705.93	0.00	2712.48	1861379.77	11902881.91	552.16
5450.00	90.45	271.1	3012.75	359.89	-2755.92	0.00	2762.48	1861329.78	11902882.89	552.55
5500.00	90.45	271.1	3012.36	360.88	-2805.91	0.00	2812.48	1861279.79	11902883.88	552.94
5550.00	90.45	271.1	3011.96	361.87	-2855.90	0.00	2862.48	1861229.80	11902884.87	553.34
5600.00	90.45	271.1	3011.57	362.85	-2905.88	0.00	2912.48	1861179.82	11902885.85	553.73
5650.00	90.45	271.1	3011.18	363.84	-2955.87	0.00	2962.47	1861129.83	11902886.84	554.12
5700.00	90.45	271.1	3010.78	364.82	-3005.86	0.00	3012.47	1861079.84	11902887.82	554.52
5750.00	90.45	271.1	3010.39	365.81	-3055.85	0.00	3062.47	1861029.85	11902888.81	554.91
5800.00	90.45	271.1	3010.00	366.80	-3105.84	0.00	3112.47	1860979.86	11902889.80	555.30
5850.00	90.45	271.1	3009.61	367.78	-3155.83	0.00	3162.47	1860929.87	11902890.78	555.69
5900.00	90.45	271.1	3009.21	368.77	-3205.82	0.00	3212.47	1860879.88	11902891.77	556.09
5950.00	90.45	271.1	3008.82	369.75	-3255.81	0.00	3262.46	1860829.89	11902892.75	556.48
6000.00	90.45	271.1	3008.43	370.74	-3305.79	0.00	3312.46	1860779.91	11902893.74	556.87
6050.00	90.45	271.1	3008.04	371.73	-3355.78	0.00	3362.46	1860729.92	11902894.73	557.26
6100.00	90.45	271.1	3007.64	372.71	-3405.77	0.00	3412.46	1860679.93	11902895.71	557.66
6150.00	90.45	271.1	3007.25	373.70	-3455.76	0.00	3462.46	1860629.94	11902896.70	558.05
6200.00	90.45	271.1	3006.86	374.68	-3505.75	0.00	3512.46	1860579.95	11902897.68	558.44
6250.00	90.45	271.1	3006.47	375.67	-3555.74	0.00	3562.45	1860529.96	11902898.67	558.83
6300.00	90.45	271.1	3006.07	376.66	-3605.73	0.00	3612.45	1860479.97	11902899.66	559.23
6350.00	90.45	271.1	3005.68	377.64	-3655.72	0.00	3662.45	1860429.98	11902900.64	559.62
6400.00	90.45	271.1	3005.29	378.63	-3705.70	0.00	3712.45	1860380.00	11902901.63	560.01
6450.00	90.45	271.1	3004.89	379.61	-3755.69	0.00	3762.45	1860330.01	11902902.61	560.41
6500.00	90.45	271.1	3004.50	380.60	-3805.68	0.00	3812.45	1860280.02	11902903.60	560.80
6550.00	90.45	271.1	3004.11	381.59	-3855.67	0.00	3862.45	1860230.03	11902904.59	561.19
6600.00	90.45	271.1	3003.72	382.57	-3905.66	0.00	3912.44	1860180.04	11902905.57	561.58
6650.00	90.45	271.1	3003.32	383.56	-3955.65	0.00	3962.44	1860130.05	11902906.56	561.98
6700.00	90.45	271.1	3002.93	384.54	-4005.64	0.00	4012.44	1860080.06	11902907.54	562.37
6750.00	90.45	271.1	3002.54	385.53	-4055.63	0.00	4062.44	1860030.07	11902908.53	562.76
6800.00	90.45	271.1	3002.15	386.52	-4105.61	0.00	4112.44	1859980.09	11902909.52	563.15
6850.00	90.45	271.1	3001.75	387.50	-4155.60	0.00	4162.44	1859930.10	11902910.50	563.55
6900.00	90.45	271.1	3001.36	388.49	-4205.59	0.00	4212.43	1859880.11	11902911.49	563.94
6950.00	90.45	271.1	3000.97	389.47	-4255.58	0.00	4262.43	1859830.12	11902912.47	564.33
7000.00	90.45	271.1	3000.57	390.46	-4305.57	0.00	4312.43	1859780.13	11902913.46	564.73
7050.00	90.45	271.1	3000.18	391.45	-4355.56	0.00	4362.43	1859730.14	11902914.45	565.12
7100.00	90.45	271.1	2999.79	392.43	-4405.55	0.00	4412.43	1859680.15	11902915.43	565.51
7150.00	90.45	271.1	2999.40	393.42	-4455.54	0.00	4462.43	1859630.16	11902916.42	565.90
7200.00	90.45	271.1	2999.00	394.40	-4505.52	0.00	4512.43	1859580.18	11902917.40	566.30

Eagle 33 Federal Com 1H, Plan 1

Operator	Redwood Operating LLC	Units	feet, °/100ft	10:32 Friday, December 03, 2021	Page 4 of 4
Field		County	Eddy	Vertical Section Azimuth	271.13
Well Name	Eagle 33 Federal Com 1H	State	New Mexico	Survey Calculation Method	Minimum Curvature
Plan	1	Country	USA	Database	Access
Location	SL: 1988 FSL & 688 FWL Sec 34-T17S-R27E BHL: SL: 1650 FSL & 1 FWL Sec 33-T17S-R27E			Map Zone	UTM
Site				Surface X	1864085.7
Slot Name				Surface Y	11902523
Well Number	1H	UWI		Surface Z	3565.3
Project		API		Ground Level	3547.3
		MD/TVD Ref	KB		Global Z Ref KB
					Local North Ref Grid

DIRECTIONAL WELL PLAN

MD*	INC*	AZI*	TVD*	N*	E*	DLS*	V. S.*	MapE*	MapN*	SysTVD*
ft	deg	deg	ft	ft	ft	°/100ft	ft	ft	ft	ft
7250.00	90.45	271.1	2998.61	395.39	-4555.51	0.00	4562.42	1859530.19	11902918.39	566.69
7300.00	90.45	271.1	2998.22	396.38	-4605.50	0.00	4612.42	1859480.20	11902919.38	567.08
7350.00	90.45	271.1	2997.83	397.36	-4655.49	0.00	4662.42	1859430.21	11902920.36	567.47
7400.00	90.45	271.1	2997.43	398.35	-4705.48	0.00	4712.42	1859380.22	11902921.35	567.87
7450.00	90.45	271.1	2997.04	399.33	-4755.47	0.00	4762.42	1859330.23	11902922.33	568.26
7500.00	90.45	271.1	2996.65	400.32	-4805.46	0.00	4812.42	1859280.24	11902923.32	568.65
7550.00	90.45	271.1	2996.26	401.31	-4855.45	0.00	4862.41	1859230.26	11902924.31	569.04
7600.00	90.45	271.1	2995.86	402.29	-4905.43	0.00	4912.41	1859180.27	11902925.29	569.44
7650.00	90.45	271.1	2995.47	403.28	-4955.42	0.00	4962.41	1859130.28	11902926.28	569.83
7700.00	90.45	271.1	2995.08	404.26	-5005.41	0.00	5012.41	1859080.29	11902927.26	570.22
7750.00	90.45	271.1	2994.68	405.25	-5055.40	0.00	5062.41	1859030.30	11902928.25	570.62
7800.00	90.45	271.1	2994.29	406.24	-5105.39	0.00	5112.41	1858980.31	11902929.24	571.01
7850.00	90.45	271.1	2993.90	407.22	-5155.38	0.00	5162.41	1858930.32	11902930.22	571.40
7900.00	90.45	271.1	2993.51	408.21	-5205.37	0.00	5212.40	1858880.33	11902931.21	571.79
7950.00	90.45	271.1	2993.11	409.19	-5255.35	0.00	5262.40	1858830.35	11902932.19	572.19
8000.00	90.45	271.1	2992.72	410.18	-5305.34	0.00	5312.40	1858780.36	11902933.18	572.58
8050.00	90.45	271.1	2992.33	411.17	-5355.33	0.00	5362.40	1858730.37	11902934.17	572.97
8100.00	90.45	271.1	2991.94	412.15	-5405.32	0.00	5412.40	1858680.38	11902935.15	573.36
8150.00	90.45	271.1	2991.54	413.14	-5455.31	0.00	5462.40	1858630.39	11902936.14	573.76
8200.00	90.45	271.1	2991.15	414.12	-5505.30	0.00	5512.39	1858580.40	11902937.12	574.15
8250.00	90.45	271.1	2990.76	415.11	-5555.29	0.00	5562.39	1858530.41	11902938.11	574.54
8300.00	90.45	271.1	2990.36	416.10	-5605.28	0.00	5612.39	1858480.42	11902939.10	574.94
8350.00	90.45	271.1	2989.97	417.08	-5655.26	0.00	5662.39	1858430.44	11902940.08	575.33
8400.00	90.45	271.1	2989.58	418.07	-5705.25	0.00	5712.39	1858380.45	11902941.07	575.72
8450.00	90.45	271.1	2989.19	419.05	-5755.24	0.00	5762.39	1858330.46	11902942.05	576.11
8500.00	90.45	271.1	2988.79	420.04	-5805.23	0.00	5812.39	1858280.47	11902943.04	576.51
8550.00	90.45	271.1	2988.40	421.03	-5855.22	0.00	5862.38	1858230.48	11902944.03	576.90
*** TD (at MD = 8577.56)										
8577.56	90.45	271.1	2988.18	421.57	-5882.77	0.00	5889.94	1858202.93	11902944.57	577.12

District I
1625 N. French Dr., Hobbs, NM 88240
Phone:(575) 393-6161 Fax:(575) 393-0720
District II
811 S. First St., Artesia, NM 88210
Phone:(575) 748-1283 Fax:(575) 748-9720
District III
1000 Rio Brazos Rd., Aztec, NM 87410
Phone:(505) 334-6178 Fax:(505) 334-6170
District IV
1220 S. St Francis Dr., Santa Fe, NM 87505
Phone:(505) 476-3470 Fax:(505) 476-3462

State of New Mexico
Energy, Minerals and Natural Resources
Oil Conservation Division
1220 S. St Francis Dr.
Santa Fe, NM 87505

CONDITIONS

Action 122116

CONDITIONS

Operator: Redwood Operating LLC PO Box 1370 Artesia, NM 88210	OGRID: 330211
	Action Number: 122116
	Action Type: [C-103] NOI Change of Plans (C-103A)

CONDITIONS

Created By	Condition	Condition Date
kpickford	Adhere to previous NMOCD Conditions of Approval	7/7/2022