

Office  
 District I – (575) 393-6161  
 1625 N. French Dr., Hobbs, NM 88240  
 District II – (575) 748-1283  
 811 S. First St., Artesia, NM 88210  
 District III – (505) 334-6178  
 1000 Rio Brazos Rd., Aztec, NM 87410  
 District IV – (505) 476-3460  
 1220 S. St. Francis Dr., Santa Fe, NM  
 87505

State of New Mexico  
 Energy, Minerals and Natural Resources

Form C-103  
 Revised July 18, 2013

OIL CONSERVATION DIVISION  
 1220 South St. Francis Dr.  
 Santa Fe, NM 87505

|   |
|---|
| WELL API NO.<br>30-005-64357                                                                        |
| 5. Indicate Type of Lease<br>STATE <input type="checkbox"/> FEE <input checked="" type="checkbox"/> |
| 6. State Oil & Gas Lease No.                                                                        |
| 7. Lease Name or Unit Agreement Name<br>Heritage Park                                               |
| 8. Well Number<br>1                                                                                 |
| 9. OGRID Number<br>328666                                                                           |
| 10. Pool name or Wildcat<br>Wildcat; Tubb                                                           |

|   |  |
|---|--|
| SUNDRY NOTICES AND REPORTS ON WELLS<br>(DO NOT USE THIS FORM FOR PROPOSALS TO DRILL OR TO DEEPEN OR PLUG BACK TO A DIFFERENT RESERVOIR. USE "APPLICATION FOR PERMIT" (FORM C-101) FOR SUCH PROPOSALS.)          |  |
| 1. Type of Well: Oil Well <input checked="" type="checkbox"/> Gas Well <input type="checkbox"/> Other <input type="checkbox"/>                                                                                  |  |
| 2. Name of Operator<br>Tamaroa Operating, LLC   |  |
| 3. Address of Operator<br>PO Box 866937, Plano, Tx 75086 6937   |  |
| 4. Well Location<br>Unit Letter <u>M</u> : <u>125</u> feet from the <u>S</u> line and <u>125</u> feet from the <u>W</u> line<br>Section <u>20</u> Township <u>9S</u> Range <u>29E</u> NMPM <u>Chaves</u> County |  |
| 11. Elevation (Show whether DR, RKB, RT, GR, etc.)<br>3879 GR   |  |

12. Check Appropriate Box to Indicate Nature of Notice, Report or Other Data

| NOTICE OF INTENTION TO:                        | SUBSEQUENT REPORT OF:                            |
|------------------------------------------------|--------------------------------------------------|
| PERFORM REMEDIAL WORK <input type="checkbox"/> | REMEDIAL WORK <input type="checkbox"/>           |
| TEMPORARILY ABANDON <input type="checkbox"/>   | ALTERING CASING <input type="checkbox"/>         |
| PULL OR ALTER CASING <input type="checkbox"/>  | COMMENCE DRILLING OPNS. <input type="checkbox"/> |
| DOWNHOLE COMMINGLE <input type="checkbox"/>    | P AND A <input type="checkbox"/>                 |
| CLOSED-LOOP SYSTEM <input type="checkbox"/>    | CASING/CEMENT JOB <input type="checkbox"/>       |
| OTHER: <input type="checkbox"/>                | OTHER: <input type="checkbox"/>                  |

13. Describe proposed or completed operations. (Clearly state all pertinent details, and give pertinent dates, including estimated date of starting any proposed work). SEE RULE 19.15.7.14 NMAC. For Multiple Completions: Attach wellbore diagram of proposed completion or recompletion.

**Must Run CBL to determine TOC & Bonding**

After testing 3 zones in this well without success Tamaroa Operating, LLC proposes to plug this well as follows:

Set CIBP + ~~3~~ cent @ 5330' and per ~~rate 1~~ ~~50~~ Test casing and CIBP 500psi / 30 minutes - 25 sx cmt on plug - WOC & Tag - T. Tubb  
 Load hole with plugging mud and pump plug 1: 25 sx class C @ 3530'; 3400 to 3530' Pump plug 2: 25 sx class C @ 2235'; 2100-2235' See CBL  
 Pump plug 3: 25 sx class C @ 1050'; 900 to 1050' WOC & Tag  
 Perforate at ~~200~~ 200'  
 Pump plug 4: ~~45~~ sx class C @ Surface to 90' 45 sx cmt

After plugging the casings will be cut off 3' below ground, a plate and dry hole marker will be set. The location will be cleaned and leveled to NMOC standards.

(Continued on attachment)

Spud Date:

12/20/2021

Rig Release Date:

1/28/2022

\*\*\*\*SEE ATTACHED COA's\*\*\*\*

**Must be plugged by 9/19/2023**

I hereby certify that the information above is true and complete to the best of my knowledge and belief.

SIGNATURE



TITLE Consultant

DATE 9/16/2022

Type or print name

Phelps White

E-mail address: pwiv@zianet.com

PHONE: 575 626 7660

**For State Use Only**

APPROVED BY:



TITLE

Staff Manager

DATE 9/19/22

Conditions of Approval (if any):

## CONDITIONS FOR PLUGGING AND ABANDONMENT

### OCD - Southern District

The following is a guide or checklist in preparation of a plugging program, this is not all inclusive and care must be exercised in establishing special plugging programs in unique and unusual cases, **Notify NMOCD District Office II at (575)-748-1283 at least 24 hours before beginning work. After MIRU rig will remain on well until it is plugged to surface. OCD is to be notified before rig down. Company representative will be on location during plugging procedures.**

1. A notice of intent to plug and abandon a wellbore is required to be approved before plugging operations are conducted. A cement evaluation tool is required in order to ensure isolation of producing formations, protection of water and correlative rights. A cement bond log or other accepted cement evaluation tool is to be provided to the division for evaluation if one has not been previously run or if the well did not have cement circulated to surface during the original casing cementing job or subsequent cementing jobs. Insure all bradenheads have been exposed, identified and valves are operational prior to rig up.
2. Closed loop system is to be used for entire plugging operation. Upon completion, contents of steel pits are to be hauled to a permitted disposal location.
3. Trucking companies being used to haul oilfield waste fluids to a disposal – commercial or private – shall have an approved NMOCD C-133 permit. A copy of this permit shall be available in each truck used to haul waste products. It is the responsibility of the operator as well as the contractor, to verify that this permit is in place prior to performing work. Drivers shall be able to produce a copy upon request of an NMOCD Field inspector.
4. Filing a subsequent C-103 will serve as notification that the well has been plugged.
5. A final C-103 shall be filed (and a site inspection by NMOCD Inspector to determine if the location is satisfactorily cleaned, all equipment, electric poles and trash has been removed to Meet NMOCD standards) before bonding can be released.
6. If work has not begun within 1 Year of the approval of this procedure, an extension request must be file stating the reason the well has not been plugged.
7. Squeeze pressures are not to exceed 500 psi, unless approval is given by NMOCD.
8. Produced water **will not** be used during any part of the plugging operation.
9. Mud laden fluids must be placed between all cement plugs mixed at 25 sacks per 100 bbls of water.
10. All cement plugs will be a minimum of 100' in length or a minimum of 25 sacks of cement, whichever is greater. 50' of calculated cement excess required for inside casing plugs and 100% calculated cement excess required on outside casing plugs.
11. Class 'C' cement will be used above 7500 feet.
12. Class 'H' cement will be used below 7500 feet.
13. A cement plug is required to be set 50' above and 50' below, casing stubs, DV tools, attempted casing cut offs, cement tops outside casing, salt sections and anywhere the casing is perforated, these plugs require a 4 hour WOC and then will be tagged
14. All Casing Shoes Will Be Perforated 50' below shoe depth and Attempted to be Squeezed, cement needs to be 50' above and 50' Below Casing Shoe inside the Production Casing.

16. When setting the top out cement plug in production, intermediate and surface casing, wellbores should remain full at least 30 minutes after plugs are set
17. A CIBP is to be set within 100' of production perforations, capped with 100' of cement, WOC 4 hours and tag.
18. A CIBP with 35' of cement may be used in lieu of the 100' plug if set with a bailer. This plug will be placed within 100' of the top perforation, (WOC 4 hrs and tag).
19. No more than 3000' is allowed between cement plugs in cased hole and 2000' in open hole.
20. Some of the Formations to be isolated with cement plugs are: These plugs to be set to isolate formation tops
  - A) Fusselman
  - B) Devonian
  - C) Morrow
  - D) Wolfcamp
  - E) Bone Springs
  - F) Delaware
  - G) Any salt sections
  - H) Abo
  - I) Glorieta
  - J) Yates.
  - K) Potash---(In the R-111-P Area (Page 3 & 4), a solid cement plug must be set across the salt section. Fluid used to mix the cement shall be saturated with the salts that are common to the section penetrated and in suitable proportions, not more than 3% calcium chloride (by weight of cement) will be considered the desired mixture whenever possible, WOC 4 hours and tag, this plug will be 50' below the bottom and 50' above the top of the Formation.
21. If cement does not exist behind casing strings at recommended formation depths, the casing can be cut and pulled with plugs set at recommended depths. If casing is not pulled, perforations will be shot and cement squeezed behind casing, WOC and tagged. These plugs will be set 50' below formation bottom to 50' above formation top inside the casing

#### DRY HOLE MARKER REQUIREMENTS

The operator shall mark the exact location of the plugged and abandoned well with a steel marker not less than four inches in diameter, 3' below ground level with a plate of at least ¼" welded to the top of the casing and the dry hole marker welded on the plate with the following information welded on the dry hole marker:

1. Operator name 2. Lease and Well Number 3. API Number 4. Unit Letter 5. Quarter Section (feet from the North, South, East or West) 6. Section, Township and Range 7. Plugging Date 8. County (SPECIAL CASES)-----AGRICULTURE OR PRARIE CHICKEN BREEDING AREAS

In these areas, a below ground marker is required with all pertinent information mentioned above on a plate, set 3' below ground level, a picture of the plate will be supplied to NMOCD for record, the exact location of the marker (longitude and latitude by GPS) will be provided to NMOCD (We typically require a current survey to verify the GPS)

#### SITE REMEDIATION DUE WITHIN ONE YEAR OF WELL PLUGGING COMPLETION

## R-111-P Area

### T 18S – R 30E

Sec 10 Unit P. Sec 11 Unit M,N. Sec 13 Unit L,M,N. Sec 14 Unit C -P. Sec 15 Unit A G,H,I,J,K,N,O,P. Sec 22 Unit All except for M. Sec 23, Sec 24 Unit C,D,E,L, Sec 26 Unit A-G, Sec 27 Unit A,B,C

### T 19S – R 29E

Sec 11 Unit P. Sec 12 Unit H-P. Sec 13. Sec 14 Unit A,B,F-P. Sec 15 Unit P. Sec 22 Unit A,B,C,F,G,H,I,J K,N,O,P. Sec 23. Sec 24. Sec 25 Unit D. Sec 26 Unit A- F. Sec 27 Unit A,B,C,F,G,H.

### T 19S – R 30E

Sec 2 Unit K,L,M,N. Sec 3 Unit I,L,M,N,O,P. Sec 4 Unit C,D,E,F,G,I-P. Sec 5 Unit A,B,C,E-P. Sec 6 Unit I,O,P. Sec 7 – Sec 10. Sec 11 Unit D, G—P. Sec 12 Unit A,B,E-P. Sec 13 Unit A-O. Sec 14-Sec 18. Sec 19 Unit A-L, P. Sec 20 – Sec 23. Sec 24 Unit C,D,E,F,L,M,N. Sec 25 Unit D. Sec 26 Unit A-G, I-P. Sec 27, Sec 28, Sec 29 Unit A,B,C,D,F,G,H,I,J,O,P. Sec 32 Unit A,B,G,H,I,J,N,O,P. Sec 33. Sec 34. Sec 35. Sec 36 Unit D,E,F,I-P.

### T 19S – R 31E

Sec 7 Unit C,D,E,F,L. Sec 18 Unit C,D,E,F,G,K,L. Sec 31 Unit M. Sec 34 Unit P. Sec 35 Unit M,N,O. Sec 36 Unit O,P.

### T 20S – R 29E

Sec 1 Unit H,I,P. Sec 13 Unit E,L,M,N. Sec 14 Unit B-P. Sec 15 Unit A,H,I,J,N,O,P. Sec 22 Unit A,B,C,F,G,H,I,J,O,P. Sec 23. Sec 24 Unit C,D,E,F,G,J-P. Sec 25 Unit A-O. Sec 26. Sec 27 Unit A,B,G,H,I,J,O,P. Sec 34 Unit A,B,G,H. Sec 35 Unit A-H. Sec 36 Unit B-G.

### T 20S – R 30E

Sec 1 – Sec 4. Sec 5 Unit A,B,C,E-P. Sec 6 Unit E,G-P. Sec 7 Unit A-H,I,J,O,P. Sec 8 – 17. Sec 18 Unit A,B,G,H,I,J,O,P. Sec 19 Unit A,B,G,H,I,J,O,P. Sec 20 – 29. Sec 30 Unit A-L,N,O,P. Sec 31 Unit A,B,G,H,I,P. Sec 32 – Sec 36.

### T 20S – R 31E

Sec 1 Unit A,B,C,E-P. Sec 2. Sec 3 Unit A,B,G,H,I,J,O,P. Sec 6 Unit D,E,F,J-P. Sec 7. Sec 8 Unit E-P. Sec 9 Unit E,F,J-P. Sec 10 Unit A,B,G-P. Sec 11 – Sec 36.

### T 21S – R 29E

Sec 1 – Sec 3. Sec 4 Unit L1 – L16,I,J,K,O,P. Sec 5 Unit L1. Sec 10 Unit A,B,H,P. Sec 11 – Sec 14. Sec 15 Unit A,H,I. Sec 23 Unit A,B. Sec 24 Unit A,B,C,D,F,G,H,I,J,O,P. Sec 25 Unit A,O,P. Sec 35 Unit G,H,I,J,K,N,O,P. Sec 36 A,B,C,F – P.

### T 21S – R 30E

Sec 1 – Sec 36

### T 21S – R 31E

Sec 1 – Sec 36

### T 22S – R 28E

Sec 36 Unit A,H,I,P.

**T 22S – R 29E**

Sec 1. Sec2. Sec 3 Unit I,J,N,O,P. Sec 9 Unit G – P. Sec 10 – Sec 16. Sec 19 Unit H,I,J. Sec 20 – Sec 28. Sec 29 Unit A,B,C,D,G,H,I,J,O,P. Sec 30 Unit A. Section 31 Unit C – P. Sec 32 – Sec 36

**T 22S – R 30E**

Sec 1 – Sec 36

**T 22S – R 31E**

Sec 1 – Sec 11. Sec 12 Unit B,C,D,E,F,L. Sec 13 Unit E,F,K,L,M,N. Sec 14 – Sec 23. Sec 24 Unit C,D,E,F,K,L,M,N. Sec 25 Unit A,B,C,D. Sec 26 Unit A,BC,D,G,H. Sec 27 – Sec 34.

**T 23S – R 28E**

Sec 1 Unit A

**T 23S – R 29E**

Sec 1 – Sec 5. Sec 6 Unit A – I, N,O,P. Sec 7 Unit A,B,C,G,H,I,P. Sec 8 Unit A – L, N,O,P. Sec 9 – Sec 16. Sec 17 Unit A,B,G,H,I,P. Sec 21 – Sec 23. Sec 24 Unit A – N. Sec 25 Unit D,E,L. Sec 26. Sec 27. Sec 28 Unit A – J, N,O,P. Sec 33 Unit A,B,C. Sec 34 Unit A,B,C,D,F,G,H. Sec 35. Sec 36 Unit B,C,D,E,F,G,K,L.

**T 23S – R 30E**

Sec 1 – Sec 18. Sec 19 Unit A – I,N,O,P. Sec 20, Sec 21. Sec 22 Unit A – N, P. Sec 23, Sec 24, Sec 25. Sec 26 Unit A,B,F-P. Sec 27 Unit C,D,E,I,N,O,P. Sec 28 Unit A – H, K,L,M,N. Sec 29 Unit A – J, O,P. Sec 30 Unit A,B. Sec 32 A,B. Sec 33 Unit C,D,H,I,O,P. Sec 34, Sec 35, Sec 36.

**T 23S – R 31E**

Sec 2 Unit D,E,J,O. Sec 3 – Sec 7. Sec 8 Unit A – G, K – N. Sec 9 Unit A,B,C,D. Sec 10 Unit D,P. Sec 11 Unit G,H,I,J,M,N,O,P. Sec 12 Unit E,L,K,M,N. Sec 13 Unit C,D,E,F,G,J,K,L,M,N,O. Sec 14. Sec 15 Unit A,B,E – P. Sec 16 Unit I, K – P. Sec 17 Unit B,C,D,E, I – P. Sec 18 – Sec 23. Sec 24 Unit B – G, K,L,M,N. Sec 25 Unit B – G, J,K,L. Sec 26 – Sec 34. Sec 35 Unit C,D,E.

**T 24S – R 29E**

Sec 2 Unit A, B, C, D. Sec 3 Unit A

**T 24S – R 30E**

Sec 1 Unit A – H, J – N. Sec 2, Sec 3. Sec 4 Unit A,B,F – K, M,N,O,P. Sec 9 Unit A – L. Sec 10 Unit A – L, O,P. Sec 11. Sec 12 Unit D,E,L. Sec 14 Unit B – G. Sec 15 Unit A,B,G,H.

**T 24S – R 31E**

Sec 3 Unit B – G, J – O. Sec 4. Sec 5 Unit A – L, P. Sec 6 Unit A – L. Sec 9 Unit A – J, O,P. Sec 10 Unit B – G, K – N. Sec 35 Unit E – P. Sec 36 Unit E,K,L,M,N.


**T 25S – R 31E**

Sec 1 Unit C,D,E,F. Sec 2 Unit A – H.



## WELL BORE DIAGRAM

**Heritage Park #1**  
API # 30-005-64357

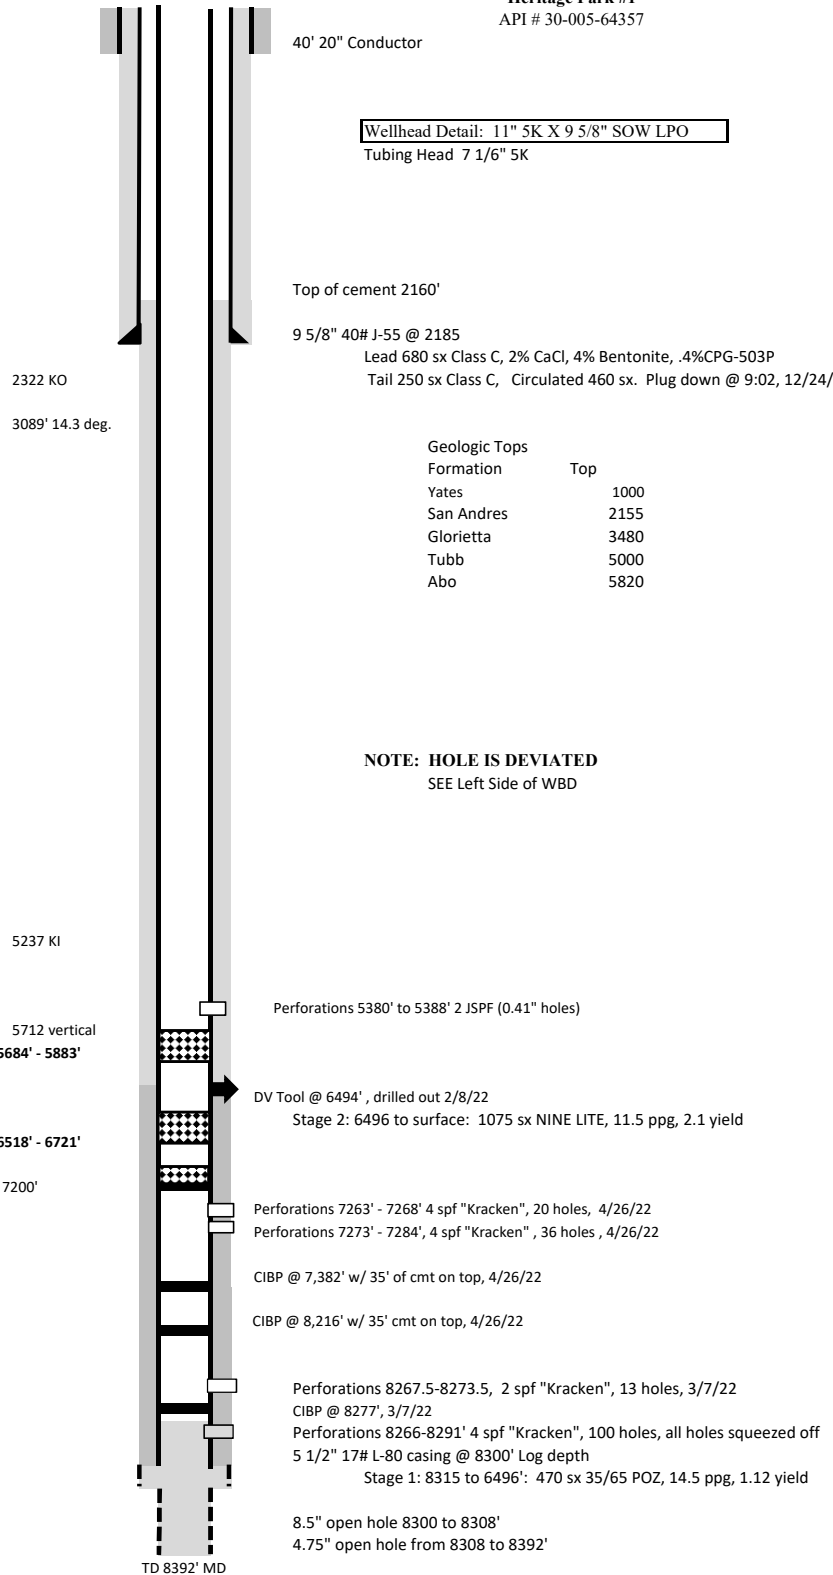

| Depth | Deviation |
|-------|-----------|
| 278   | 1.75      |
| 679   | 0.5       |
| 1123  | 0.5       |
| 1590  | 0.5       |
| 2131  | 0.4       |
| 2608  | 7.5       |
| 3051  | 13        |
| 3496  | 16.3      |
| 3907  | 15.7      |
| 4473  | 14.1      |
| 4789  | 15.1      |
| 5268  | 12.5      |
| 5681  | 1.4       |
| 6011  | 0.4       |
| 6399  | 0.3       |
| 6873  | 0.5       |
| 7220  | 0.6       |
| 7666  | 0.4       |
| 8102  | 0.7       |



## WELL BORE DIAGRAM

Proposed  
Plugs

20 sx Class C  
Surface to 90'  
Perforate 90'

25 sx Class C @ 1050  
900 to 1050'  
Perforate 1050

25 sx Class C @ 2235  
2100 to 2235'

2322 KO

3089' 14.3 deg.

25 sx class C @ 3530

5237 KI  
35' Cement  
CIBP @ 5330'

5712 vertical

TD 8392' MD

Heritage Park #1  
API # 30-005-64357

40' 20" Conductor

Wellhead Detail: 11" 5K X 9 5/8" SOW LPO  
Tubing Head 7 1/6" 5K

Top of cement 2160'

9 5/8" 40# J-55 @ 2185

Lead 680 sx Class C, 2% CaCl, 4% Bentonite, .4%CPG-503P

Tail 250 sx Class C, Circulated 460 sx. Plug down @ 9:02, 12/24/22

| Geologic Tops | Top  |
|---------------|------|
| Yates         | 1000 |
| San Andres    | 2155 |
| Glorietta     | 3480 |
| Tubb          | 5000 |
| Abo           | 5820 |

| Depth | Deviation |
|-------|-----------|
| 278   | 1.75      |
| 679   | 0.5       |
| 1123  | 0.5       |
| 1590  | 0.5       |
| 2131  | 0.4       |
| 2608  | 7.5       |
| 3051  | 13        |
| 3496  | 16.3      |
| 3907  | 15.7      |
| 4473  | 14.1      |
| 4789  | 15.1      |
| 5268  | 12.5      |
| 5681  | 1.4       |
| 6011  | 0.4       |
| 6399  | 0.3       |
| 6873  | 0.5       |
| 7220  | 0.6       |
| 7666  | 0.4       |
| 8102  | 0.7       |

NOTE: HOLE IS DEVIATED  
SEE Left Side of WBD

Perforations 5380' to 5388' 2 JSPF (0.41" holes)

25 sx @ 5684' - 5883'

DV Tool @ 6494', drilled out 2/8/22

Stage 2: 6496 to surface: 1075 sx NINE LITE, 11.5 ppg, 2.1 yield

25 sx @ 6518' - 6721'

CIBP+35' 7200'

Perforations 7263' - 7268' 4 spf "Kracken", 20 holes, 4/26/22

Perforations 7273' - 7284', 4 spf "Kracken", 36 holes, 4/26/22

CIBP @ 7,382' w/ 35' of cmt on top, 4/26/22

CIBP @ 8,216' w/ 35' cmt on top, 4/26/22

Perforations 8267.5-8273.5, 2 spf "Kracken", 13 holes, 3/7/22

CIBP @ 8277', 3/7/22

Perforations 8266-8291' 4 spf "Kracken", 100 holes, all holes squeezed off

5 1/2" 17# L-80 casing @ 8300' Log depth

Stage 1: 8315 to 6496': 470 sx 35/65 POZ, 14.5 ppg, 1.12 yield

8.5" open hole 8300 to 8308'

4.75" open hole from 8308 to 8392'

**District I**  
1625 N. French Dr., Hobbs, NM 88240  
Phone:(575) 393-6161 Fax:(575) 393-0720  
**District II**  
811 S. First St., Artesia, NM 88210  
Phone:(575) 748-1283 Fax:(575) 748-9720  
**District III**  
1000 Rio Brazos Rd., Aztec, NM 87410  
Phone:(505) 334-6178 Fax:(505) 334-6170  
**District IV**  
1220 S. St Francis Dr., Santa Fe, NM 87505  
Phone:(505) 476-3470 Fax:(505) 476-3462

State of New Mexico  
Energy, Minerals and Natural Resources  
Oil Conservation Division  
1220 S. St Francis Dr.  
Santa Fe, NM 87505

CONDITIONS

Action 144169

CONDITIONS

|                                                                             |                                                     |
|-----------------------------------------------------------------------------|-----------------------------------------------------|
| Operator:<br>Tamaroa Operating, LLC<br>PO Box 866937<br>Plano, TX 750866937 | OGRID:<br>328666                                    |
|                                                                             | Action Number:<br>144169                            |
|                                                                             | Action Type:<br>[C-103] NOI Plug & Abandon (C-103F) |

CONDITIONS

|            |           |                |
|------------|-----------|----------------|
| Created By | Condition | Condition Date |
| gcordero   | None      | 9/19/2022      |