

C-102 Submit Electronically Via OCD Permitting	State of New Mexico Energy, Minerals & Natural Resources Department OIL CONSERVATION DIVISION	Revised July 9, 2024	
		Submittal Type:	☒ Initial Submittal
			☐ Amended Report
			☐ As Drilled

WELL LOCATION AND ACREAGE DEDICATION PLAT

API Number 30-015-55501	Pool Code 96144	Pool Name CARLSBAD; BONE SPRING, EAST
Property Code 336299	Property Name WHITBY 2526 FED COM	Well Number 123H
OGRID No. 228937	Operator Name MATADOR PRODUCTION COMPANY	Ground Level Elevation 3144'
Surface Owner: ☐ State ☐ Fee ☐ Tribal ☐ Federal		Mineral Owner: ☐ State ☐ Fee ☐ Tribal ☐ Federal

Surface Location

UL or lot no. I	Section 25	Township 21-S	Range 27-E	Lot Idn -	Feet from the N/S 2005' S	Feet from the E/W 711' E	Latitude N 32.4494039	Longitude W 104.1366492	County EDDY
--------------------	---------------	------------------	---------------	--------------	------------------------------	-----------------------------	--------------------------	----------------------------	----------------

Bottom Hole Location

UL or lot no. L	Section 26	Township 21-S	Range 27-E	Lot Idn -	Feet from the N/S 1980' S	Feet from the E/W 110' W	Latitude N 32.4492141	Longitude W 104.1686823	County EDDY
--------------------	---------------	------------------	---------------	--------------	------------------------------	-----------------------------	--------------------------	----------------------------	----------------

Dedicated Acres 320	Infill or Defining Well -	Defining Well API -	Overlapping Spacing Unit (Y/N) -	Consolidated Code -
Order Numbers			Well Setbacks are under Common Ownership: ☐ Yes ☐ No	

Kick Off Point (KOP)

UL or lot no. I	Section 25	Township 21-S	Range 27-E	Lot Idn -	Feet from the N/S 1980' S	Feet from the E/W 50' E	Latitude N 32.4493472	Longitude W 104.1345083	County EDDY
--------------------	---------------	------------------	---------------	--------------	------------------------------	----------------------------	--------------------------	----------------------------	----------------


First Take Point (FTP)

UL or lot no. I	Section 25	Township 21-S	Range 27-E	Lot Idn -	Feet from the N/S 1980' S	Feet from the E/W 100' E	Latitude N 32.4493466	Longitude W 104.1346703	County EDDY
--------------------	---------------	------------------	---------------	--------------	------------------------------	-----------------------------	--------------------------	----------------------------	----------------

Last Take Point (LTP)

UL or lot no. L	Section 26	Township 21-S	Range 27-E	Lot Idn -	Feet from the N/S 1980' S	Feet from the E/W 110' W	Latitude N 32.4492141	Longitude W 104.1686823	County EDDY
--------------------	---------------	------------------	---------------	--------------	------------------------------	-----------------------------	--------------------------	----------------------------	----------------

Unitized Area or Area of Uniform Intrest -	Spacing Unity Type ☐ Horizontal ☐ Vertical	Ground Floor Elevation
---	---	------------------------

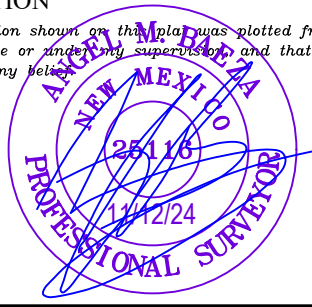OPERATOR CERTIFICATION <i>I hereby certify that the information contained herein is true and complete to the best of my knowledge and belief; and, if the well is a vertical or directional well, that this organization either owns a working interest or unleased mineral interest in the land including the proposed bottom hole location or has a right to drill this well at this location pursuant to a contract with an owner of a working interest or unleased mineral interest, or to a voluntary pooling agreement or a compulsory pooling order heretofore entered by the division.</i> <i>If this well is a horizontal well, I further certify that this organization has received The consent of at least one lessee or owner of a working interest or unleased mineral interest in each tract (in the target pool or formation) in which any part of the well's completed interval will be located or obtained a compulsory pooling order from the division.</i>  11/13/2024 Signature Date Nicky Fitzgerald Print Name nicky.fitzgerald@matadorresources.com E-mail Address		SURVEYORS CERTIFICATION <i>I hereby certify that the well location shown on this plat was plotted from field notes of actual surveys made by me or under my supervision, and that the same is true and correct to the best of my belief.</i>  Signature and Seal of Professional Surveyor Date Certificate Number Date of Survey 03/05/2024	
--	--	--	--


S:\SURVEY\MATADOR_RESOURCES\WHITBY_2526_25-13-27-FEDNA_PRODUCT\ELO_WHITBY_2526_FED_COM_1234_REV1.dwg 11/23/2024 1:10 PM

SCALE: 1" = 2000'

0' 1000' 2000'



SECTION 25, TOWNSHIP 21-S, RANGE 27-E, N.M.P.M.
EDDY COUNTY, NEW MEXICO

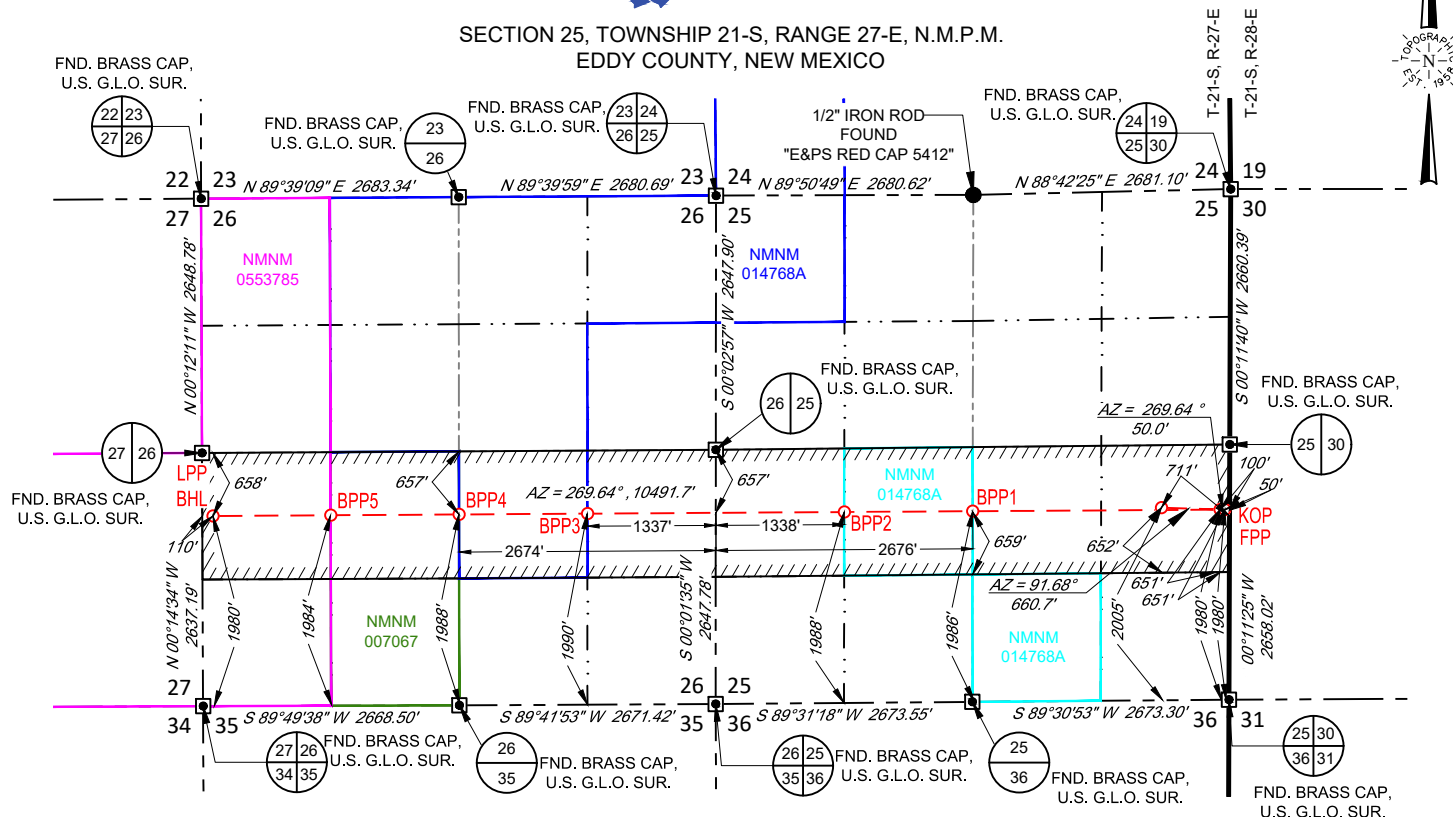

SURFACE LOCATION (SHL) KICK OFF POINT (KOP) FIRST PERF. POINT (FPP) BLM PERF. POINT (BPP1) BLM PERF. POINT (BPP2)

NEW MEXICO EAST NAD 1983 X=602008 Y=527280 LAT.: N 32.4494039 LONG.: W 104.1366492 2005' FSL 711' FEL	NEW MEXICO EAST NAD 1983 X=602668 Y=527261 LAT.: N 32.4493472 LONG.: W 104.1345083 1980' FSL 50' FEL	NEW MEXICO EAST NAD 1983 X=602618 Y=527260 LAT.: N 32.4493466 LONG.: W 104.1346703 1980' FSL 100' FEL	NEW MEXICO EAST NAD 1983 X=600042 Y=527244 LAT.: N 32.4493149 LONG.: W 104.1430226 1986' FSL 2676' FWL	NEW MEXICO EAST NAD 1983 X=598704 Y=527236 LAT.: N 32.4492983 LONG.: W 104.1473601 1988' FSL 1338' FWL
--	---	--	---	---

LAST PERF. POINT (LPP)

BLM PERF. POINT (BPP3) BLM PERF. POINT (BPP4) BLM PERF. POINT (BPP5) BOTTOM HOLE LOCATION (BHL)

NEW MEXICO EAST NAD 1983 X=596029 Y=527219 LAT.: N 32.4492645 LONG.: W 104.1560327 1990' FSL 1337' FEL	NEW MEXICO EAST NAD 1983 X=594692 Y=527210 LAT.: N 32.4492474 LONG.: W 104.1603678 1988' FSL 2674' FEL	NEW MEXICO EAST NAD 1983 X=593354 Y=527202 LAT.: N 32.4492301 LONG.: W 104.1647034 1984' FSL 1337' FWL	NEW MEXICO EAST NAD 1983 X=592127 Y=527194 LAT.: N 32.4492141 LONG.: W 104.1686823 1980' FSL 110' FWL
---	---	---	--

LEASE NAME & WELL NO.: WHITBY 2526 FED COM 123H

SECTION 25 TWP 21-S RGE 27-E SURVEY N.M.P.M.
COUNTY EDDY STATE NM
DESCRIPTION 2005' FSL & 711' FEL

DISTANCE & DIRECTION

FROM INT. OF US-285 & US-180/US-62. GO EAST US-180/US-62 +6.2
MILES. THENCE SOUTH (RIGHT) ON A PROPOSED RD. ±5593 FEET TO
A POINT ±464 FEET SOUTHEAST OF THE LOCATION.



Angel M. Baeza, P.S. No. 25116



ALL BEARINGS, DISTANCES, AND COORDINATE VALUES CONTAINED HEREON ARE GRID BASED UPON THE NEW MEXICO COORDINATE SYSTEM OF 1983, EAST ZONE, U.S. SURVEY FEET
THIS EASEMENT/SERVITUDE LOCATION SHOWN HEREON HAS BEEN SURVEYED ON THE GROUND UNDER MY SUPERVISION AND PREPARED ACCORDING TO THE EVIDENCE FOUND AT THE TIME OF SURVEY, AND DATA PROVIDED BY MATADOR PRODUCTION COMPANY. THIS CERTIFICATION IS MADE AND LIMITED TO THOSE PERSONS OR ENTITIES SHOWN ON THE FACE OF THIS PLAT AND IS NON-TRANSFERABLE. THIS SURVEY IS CERTIFIED FOR THIS TRANSACTION ONLY.
AS OF THE DATE OF SURVEY, ALL ABOVE GROUND APPURTENANCES WITHIN 300' OF THE STAKED LOCATION ARE SHOWN HEREON.



481 WINSOTT ROAD, Ste. 200 • BENBROOK, TEXAS 76126
TELEPHONE: (817) 744-7512 • FAX (817) 744-7554
2903 NORTH BIG SPRING • MIDLAND, TEXAS 79705
TELEPHONE: (432) 682-1653 OR (800) 767-1653 • FAX (432) 682-1743
WWW.TOPOGRAPHIC.COM




SECTION 25, TOWNSHIP 21-S, RANGE 27-E, N.M.P.M.
EDDY COUNTY, NEW MEXICO

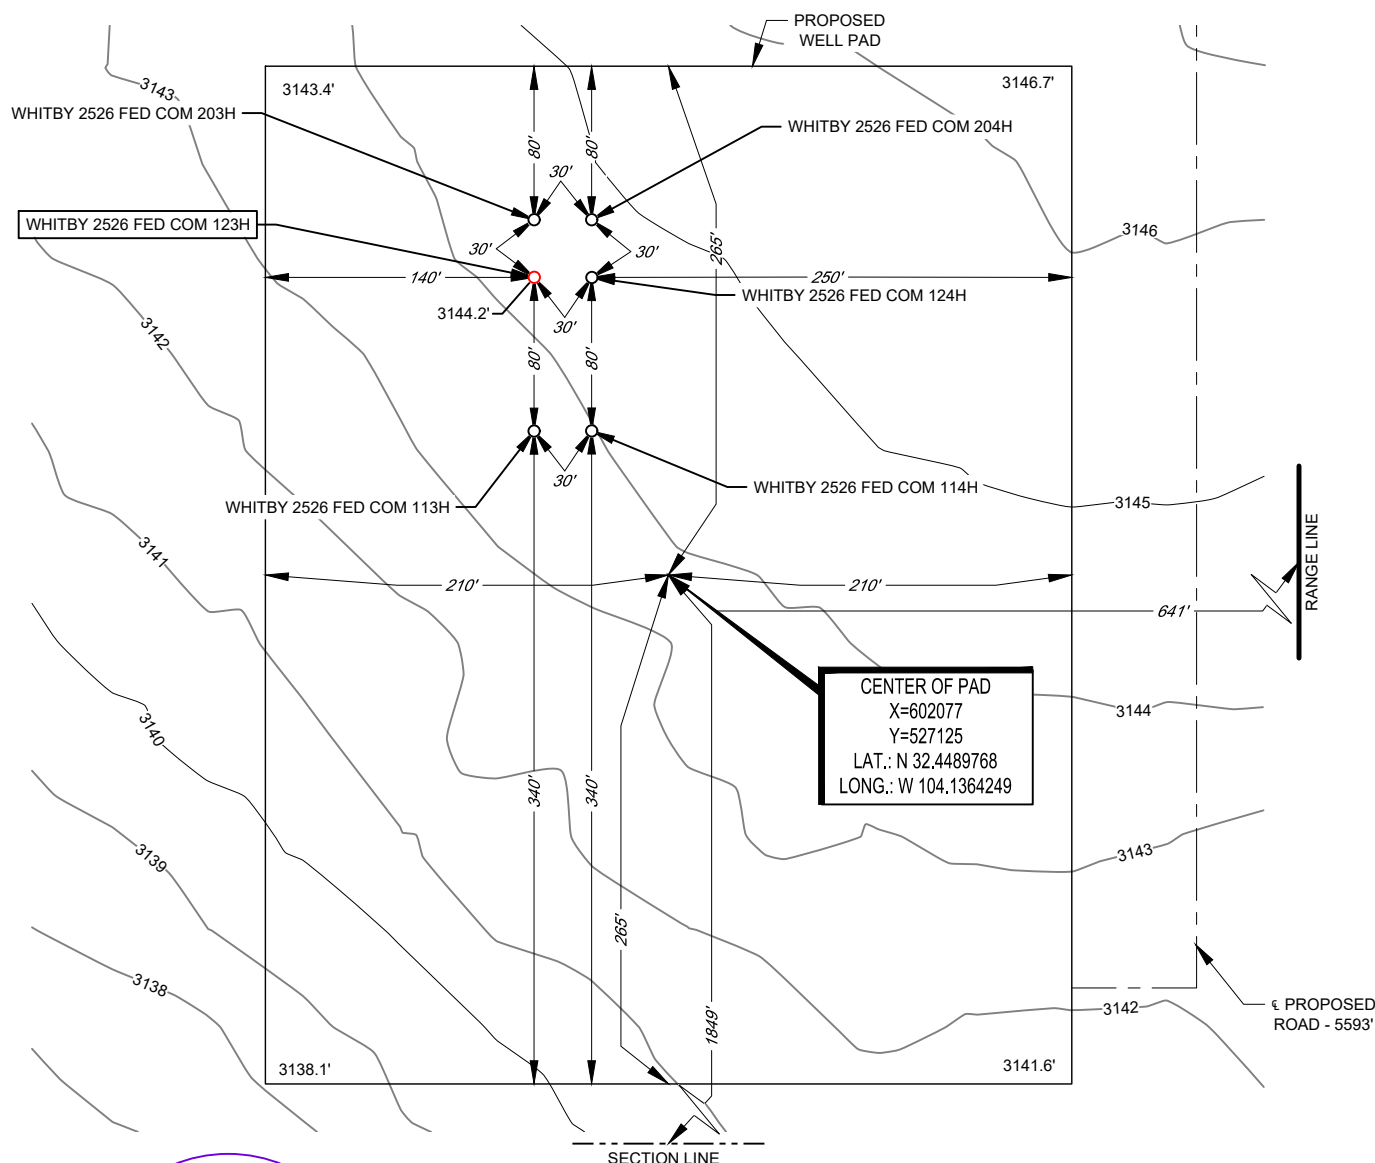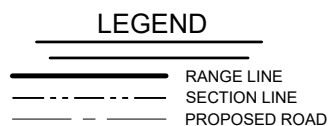

Angel M. Baeza, P.S. No. 25116

LEASE NAME & WELL NO.: WHITBY 2526 FED COM 123H
123H LATITUDE N 32.4494039 123H LONGITUDE W 104.1366492

CENTER OF PAD IS 1849' FSL & 641' FEL

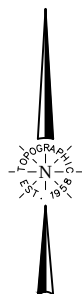

SCALE: 1" = 100'



0' 50' 100'



481 WINSKOTT ROAD, Ste. 200 • BENBROOK, TEXAS 76126
TELEPHONE: (817) 744-7512 • FAX (817) 744-7554
2903 NORTH BIG SPRING • MIDLAND, TEXAS 79705
TELEPHONE: (432) 682-1653 OR (800) 767-1653 • FAX (432) 682-1743
WWW.TOPOGRAPHIC.COM

ALL BEARINGS, DISTANCES, AND COORDINATE VALUES CONTAINED HEREON ARE GRID BASED UPON THE NEW MEXICO COORDINATE SYSTEM OF 1983, EAST ZONE, U.S. SURVEY FEET. ELEVATIONS USED ARE NAVD88, OBTAINED THROUGH AN OPUS SOLUTION.

THIS PROPOSED PAD SITE LOCATION SHOWN HEREON HAS BEEN SURVEYED ON THE GROUND UNDER MY SUPERVISION AND PREPARED ACCORDING TO THE EVIDENCE FOUND AT THE TIME OF SURVEY, AND DATA PROVIDED BY MATADOR PRODUCTION COMPANY. ONLY THE DATA SHOWN ABOVE IS BEING CERTIFIED TO. ALL OTHER INFORMATION WAS INTENTIONALLY OMITTED. THIS PLAT IS ONLY INTENDED TO BE USED FOR A PERMIT AND IS NOT A BOUNDARY SURVEY. THIS CERTIFICATION IS MADE AND LIMITED TO THOSE PERSONS OR ENTITIES SHOWN ON THE FACE OF THIS PLAT AND IS NON-TRANSFERABLE. THIS SURVEY IS CERTIFIED FOR THIS TRANSACTION ONLY.

ORIGINAL DOCUMENT SIZE: 8.5" X 11"

Sante Fe Main Office
Phone: (505) 476-3441

General Information
Phone: (505) 629-6116

Online Phone Directory
<https://www.emnrd.nm.gov/oed/contact-us>

State of New Mexico
Energy, Minerals and Natural Resources
Oil Conservation Division
1220 S. St Francis Dr.
Santa Fe, NM 87505

CONDITIONS

Action 403505

CONDITIONS

Operator: MATADOR PRODUCTION COMPANY One Lincoln Centre Dallas, TX 75240	OGRID: 228937
	Action Number: 403505
	Action Type: [C-102] Well Location & Acreage Plat (C-102)

CONDITIONS

Created By	Condition	Condition Date
matthew.gomez	None	11/14/2024