

Well Name: MESA VERDE BS UNIT	Well Location: T24S / R32E / SEC 17 / SWSW / 32.213548 / -103.701915	County or Parish/State: LEA / NM
Well Number: 40H	Type of Well: OIL WELL	Allottee or Tribe Name:
Lease Number: NMNM66925	Unit or CA Name: MESA VERDE BONE SPRING RDU PA	Unit or CA Number: NMNM137096A
US Well Number: 3002554557	Operator: OXY USA INCORPORATED	

Notice of Intent

Sundry ID: 2875375

Type of Submission: Notice of Intent

Type of Action: APD Change

Date Sundry Submitted: 09/24/2025

Time Sundry Submitted: 10:32

Date proposed operation will begin: 07/15/2025

Procedure Description: OXY USA Inc. respectfully requests approval to amend the subject well AAPD to change the well name, BHL, TVD, and amend the drilling plan. The well name is updated from Mesa Verde BS Unit 40H to Mesa Verde BS Unit 139H. BHL is updated from 20' FNL & 2220' FWL NENW to 20' FNL & 1500' FWL NENW. Please see the attached well plat, revised drill plan, and updated directional for reference. There is no additional surface disturbance included in this sundry.

NOI Attachments

Procedure Description

- MesaVerdeBSUnit139H_VM_20250924102447.pdf
- MesaVerdeBSUnit139H_VAM_DWC_C_HT_IS_5.500in_20ppf_P110RY_20250924102438.pdf
- MesaVerdeBSUnit139H_Staking_Sheet_20250924102431.pdf
- MesaVerdeBSUnit139H_Site_Plan_20250924102424.pdf
- MesaVerdeBSUnit139H_OIM_20250924102417.pdf
- MesaVerdeBSUnit139H_DrillPlan_20250924102408.pdf
- MesaVerdeBSUnit139H_DirectPlan_20250924102400.pdf
- MesaVerdeBSUnit139H_C102_20250924102353.pdf
- MesaVerdeBSUnit139H_APDSundryWorkSheet_20250924102340.pdf

Well Name: MESA VERDE BS UNIT

Well Location: T24S / R32E / SEC 17 / SWSW / 32.213548 / -103.701915

County or Parish/State: LEA / NM

Well Number: 40H

Type of Well: OIL WELL

Allottee or Tribe Name:

Lease Number: NMNM66925

Unit or CA Name: MESA VERDE BONE SPRING RDU PA

Unit or CA Number: NMNM137096A

US Well Number: 3002554557

Operator: OXY USA INCORPORATED

Conditions of Approval

Additional

MESA_VERDE_BS_UNIT_139H__SUNDRY_COA__11012025_20251101141129.pdf

Operator

I certify that the foregoing is true and correct. Title 18 U.S.C. Section 1001 and Title 43 U.S.C. Section 1212, make it a crime for any person knowingly and willfully to make to any department or agency of the United States any false, fictitious or fraudulent statements or representations as to any matter within its jurisdiction. Electronic submission of Sundry Notices through this system satisfies regulations requiring a

Operator Electronic Signature: SARA GUTHRIE

Signed on: SEP 24, 2025 10:25 AM

Name: OXY USA INCORPORATED

Title: Regulatory Advisor

Street Address: 5 GREENWAY PLAZA SUITE 110

City: HOUSTON

State: TX

Phone: (713) 497-2851

Email address: SARA_GUTHRIE@OXY.COM

Field

Representative Name: Michael Wilson

Street Address:

City:

State:

Zip:

Phone: (575)631-6618

Email address: michael_wilson@oxy.com

BLM Point of Contact

BLM POC Name: KEITH P IMMATTY

BLM POC Title: ENGINEER

BLM POC Phone: 5759884722

BLM POC Email Address: KIMMATTY@BLM.GOV

Disposition: Approved

Disposition Date: 11/03/2025

Signature: KEITH IMMATTY

Form 3160-5
(October 2024)

UNITED STATES
DEPARTMENT OF THE INTERIOR
BUREAU OF LAND MANAGEMENT

FORM APPROVED
OMB No. 1004-0220
Expires: October 31, 2027

SUNDRY NOTICES AND REPORTS ON WELLS
Do not use this form for proposals to drill or to re-enter an abandoned well. Use Form 3160-3 (APD) for such proposals.

5. Lease Serial No.	NMNM66925
6. If Indian, Allottee or Tribe Name	

SUBMIT IN TRIPLICATE - Other instructions on page 2

1. Type of Well <input checked="" type="checkbox"/> Oil Well <input type="checkbox"/> Gas Well <input type="checkbox"/> Other	
2. Name of Operator OXY USA INCORPORATED	
3a. Address 5 GREENWAY PLAZA SUITE 110, HOUSTON, TX	3b. Phone No. (include area code) (713) 366-5716
4. Location of Well (Footage, Sec., T., R., M., or Survey Description) SEC 17/T24S/R32E/NMP	

7. If Unit of CA/Agreement, Name and/or No. MESA VERDE BONE SPRING RDU PA/NMNM137096A
8. Well Name and No. MESA VERDE BS UNIT/40H
9. API Well No. 3002554557
10. Field and Pool or Exploratory Area MESA VERDE/BONE SPRING
11. Country or Parish, State LEA/NM

12. CHECK THE APPROPRIATE BOX(ES) TO INDICATE NATURE OF NOTICE, REPORT OR OTHER DATA

TYPE OF SUBMISSION	TYPE OF ACTION			
<input checked="" type="checkbox"/> Notice of Intent	<input type="checkbox"/> Acidize	<input type="checkbox"/> Deepen	<input type="checkbox"/> Production (Start/Resume)	<input type="checkbox"/> Water Shut-Off
<input type="checkbox"/> Subsequent Report	<input type="checkbox"/> Alter Casing	<input type="checkbox"/> Hydraulic Fracturing	<input type="checkbox"/> Reclamation	<input type="checkbox"/> Well Integrity
<input type="checkbox"/> Final Abandonment Notice	<input type="checkbox"/> Casing Repair	<input type="checkbox"/> New Construction	<input type="checkbox"/> Recomplete	<input type="checkbox"/> Other
	<input checked="" type="checkbox"/> Change Plans	<input type="checkbox"/> Plug and Abandon	<input type="checkbox"/> Temporarily Abandon	
	<input type="checkbox"/> Convert to Injection	<input type="checkbox"/> Plug Back	<input type="checkbox"/> Water Disposal	

13. Describe Proposed or Completed Operation: Clearly state all pertinent details, including estimated starting date of any proposed work and approximate duration thereof. If the proposal is to deepen directionally or recomplete horizontally, give subsurface locations and measured and true vertical depths of all pertinent markers and zones. Attach the Bond under which the work will be performed or provide the Bond No. on file with BLM/BIA. Required subsequent reports must be filed within 30 days following completion of the involved operations. If the operation results in a multiple completion or recompletion in a new interval, a Form 3160-4 must be filed once testing has been completed. Final Abandonment Notices must be filed only after all requirements, including reclamation, have been completed and the operator has determined that the site is ready for final inspection.)

OXY USA Inc. respectfully requests approval to amend the subject well AAPD to change the well name, BHL, TVD, and amend the drilling plan. The well name is updated from Mesa Verde BS Unit 40H to Mesa Verde BS Unit 139H. BHL is updated from 20' FNL & 2220' FWL NENW to 20' FNL & 1500' FWL NENW. Please see the attached well plat, revised drill plan, and updated directional for reference. There is no additional surface disturbance included in this sundry.

14. I hereby certify that the foregoing is true and correct. Name (Printed/Typed) SARA GUTHRIE / Ph: (713) 497-2851	Title Regulatory Advisor
Signature (Electronic Submission)	Date 09/24/2025

THE SPACE FOR FEDERAL OR STATE OFFICE USE

Approved by KEITH P IMMATTY / Ph: (575) 988-4722 / Approved	Title ENGINEER	Date 11/03/2025
Conditions of approval, if any, are attached. Approval of this notice does not warrant or certify that the applicant holds legal or equitable title to those rights in the subject lease which would entitle the applicant to conduct operations thereon.	Office CARLSBAD	

Title 18 U.S.C Section 1001 and Title 43 U.S.C Section 1212, make it a crime for any person knowingly and willfully to make to any department or agency of the United States any false, fictitious or fraudulent statements or representations as to any matter within its jurisdiction.

(Instructions on page 2)

GENERAL INSTRUCTIONS

This form is designed for submitting proposals to perform certain well operations and reports of such operations when completed as indicated on Federal and Indian lands pursuant to applicable Federal law and regulations. Any necessary special instructions concerning the use of this form and the number of copies to be submitted, particularly with regard to local area or regional procedures and practices, are either shown below, will be issued by or may be obtained from the local Federal office.

SPECIFIC INSTRUCTIONS

Item 4 - Locations on Federal or Indian land should be described in accordance with Federal requirements. Consult the local Federal office for specific instructions.

Item 13: Proposals to abandon a well and subsequent reports of abandonment should include such special information as is required by the local Federal office. In addition, such proposals and reports should include reasons for the abandonment; data on any former or present productive zones or other zones with present significant fluid contents not sealed off by cement or otherwise; depths (top and bottom) and method of placement of cement plugs; mud or other material placed below, between and above plugs; amount, size, method of parting of any casing, liner or tubing pulled and the depth to the top of any tubing left in the hole; method of closing top of well and date well site conditioned for final inspection looking for approval of the abandonment. If the proposal will involve **hydraulic fracturing operations**, you must comply with 43 CFR 3162.3-3, including providing information about the protection of usable water. Operators should provide the best available information about all formations containing water and their depths. This information could include data and interpretation of resistivity logs run on nearby wells. Information may also be obtained from state or tribal regulatory agencies and from local BLM offices.

NOTICES

The privacy Act of 1974 and the regulation in 43 CFR 2.48(d) provide that you be furnished the following information in connection with information required by this application.

AUTHORITY: 30 U.S.C. 181 et seq., 351 et seq., 25 U.S.C. 396; 43 CFR 3160.

PRINCIPAL PURPOSE: The information is used to: (1) Evaluate, when appropriate, approve applications, and report completion of subsequent well operations, on a Federal or Indian lease; and (2) document for administrative use, information for the management, disposal and use of National Resource lands and resources, such as: (a) evaluating the equipment and procedures to be used during a proposed subsequent well operation and reviewing the completed well operations for compliance with the approved plan; (b) requesting and granting approval to perform those actions covered by 43 CFR 3162.3-2, 3162.3-3, and 3162.3-4; (c) reporting the beginning or resumption of production, as required by 43 CFR 3162.4-1(c) and (d) analyzing future applications to drill or modify operations in light of data obtained and methods used.

ROUTINE USES: Information from the record and/or the record will be transferred to appropriate Federal, State, local or foreign agencies, when relevant to civil, criminal or regulatory investigations or prosecutions in connection with congressional inquiries or to consumer reporting agencies to facilitate collection of debts owed the Government.

EFFECT OF NOT PROVIDING THE INFORMATION: Filing of this notice and report and disclosure of the information is mandatory for those subsequent well operations specified in 43 CFR 3162.3-2, 3162.3-3, 3162.3-4.

The Paperwork Reduction Act of 1995 requires us to inform you that:

The BLM collects this information to evaluate proposed and/or completed subsequent well operations on Federal or Indian oil and gas leases.

Response to this request is mandatory.

The BLM would like you to know that you do not have to respond to this or any other Federal agency-sponsored information collection unless it displays a currently valid OMB control number.

BURDEN HOURS STATEMENT: Public reporting burden for this form is estimated to average 8 hours per response, including the time for reviewing instructions, gathering and maintaining data, and completing and reviewing the form. Direct comments regarding the burden estimate or any other aspect of this form to U.S. Department of the Interior, Bureau of Land Management (1004-0137), Bureau Information Collection Clearance Officer (WO-630), 1849 C St., N.W., Mail Stop 401 LS, Washington, D.C. 20240

Additional Information

Location of Well

0. SHL: SWSW / 1221 FSL / 1045 FWL / TWSP: 24S / RANGE: 32E / SECTION: 17 / LAT: 32.213548 / LONG: -103.701915 (TVD: 0 feet, MD: 0 feet)
PPP: SENW / 2637 FNL / 2229 FWL / TWSP: 24S / RANGE: 32E / SECTION: 8 / LAT: 32.231989 / LONG: -103.698111 (TVD: 9374 feet, MD: 17505 feet)
PPP: SESW / 0 FSL / 2225 FWL / TWSP: 24S / RANGE: 32E / SECTION: 8 / LAT: 32.22472 / LONG: -103.698112 (TVD: 9410 feet, MD: 14860 feet)
PPP: SENW / 2641 FSL / 2223 FWL / TWSP: 24S / RANGE: 32E / SECTION: 17 / LAT: 32.217469 / LONG: -103.698112 (TVD: 9444 feet, MD: 12221 feet)
PPP: SESW / 100 FSL / 2220 FWL / TWSP: 24S / RANGE: 32E / SECTION: 17 / LAT: 32.210485 / LONG: -103.698113 (TVD: 9474 feet, MD: 10076 feet)
BHL: NENW / 20 FNL / 2220 FWL / TWSP: 24S / RANGE: 32E / SECTION: 8 / LAT: 32.239183 / LONG: -103.69811 (TVD: 9338 feet, MD: 20336 feet)

PECOS DISTRICT DRILLING CONDITIONS OF APPROVAL

OPERATOR'S NAME: OXY USA INC.
WELL NAME & NO.: MESA VERDE BS UNIT 139H
LOCATION: SEC17 T24S R32E-NMP
COUNTY: <input style="width: 150px;" type="text" value="Lea County, New Mexico"/>

Create COAs

H₂S	Cave / Karst	Waste Prevention Rule
<input style="width: 100%;" type="text" value="Present"/>	<input style="width: 100%;" type="text" value="Low"/>	<input style="width: 100%;" type="text" value="APD Submitted Prior to 06/10/24"/>
Potash	R-111-Q Design	
<input style="width: 100%;" type="text" value="None"/>	<input style="width: 100%;" type="text"/>	
Wellhead	Casing	
<input style="width: 100%;" type="text" value="Multibowl"/>	<input style="width: 100%;" type="text" value="3-String Well"/>	
<input type="checkbox"/> Flex Hose	<input type="checkbox"/> Liner <input type="checkbox"/> Fluid <input type="checkbox"/> Casing Clearance	
<input checked="" type="checkbox"/> Break Testing	Cementing	
	<input type="checkbox"/> DV Tool <input checked="" type="checkbox"/> Bradenhead <input type="checkbox"/> Echometer	
	<input checked="" type="checkbox"/> Offline Cement <input type="checkbox"/> Open Annulus <input type="checkbox"/> Pilot Hole	
Special Requirements		
<input type="checkbox"/> Capitan Reef	<input type="checkbox"/> Water Disposal	<input type="checkbox"/> COM <input checked="" type="checkbox"/> Unit

A. HYDROGEN SULFIDE

A Hydrogen Sulfide (H₂S) Drilling Plan shall be activated AT SPUD. As a result, the Hydrogen Sulfide area must meet all requirements from 43 CFR 3176, which includes equipment and personnel/public protection items. If Hydrogen Sulfide is encountered, please provide measured values and formations to the BLM.

B. CASING

1. The **10-3/4** inch surface casing shall be set at approximately **925** feet (a minimum of **70'** into the Rustler Anhydrite, above the salt, and below usable fresh water) and cemented to the surface. *Set depth adjusted per BLM geologist.*

BLM suggests to set surface casing at 925' in the Rustler formation to protect the groundwater aquifer in this area. If salt is encountered set 25 feet above the salt.

a. If cement does not circulate to the surface, the appropriate BLM office shall be notified

- and a temperature survey utilizing an electronic-type temperature survey with surface log readout will be used or a cement bond log shall be run to verify the top of the cement. Temperature survey will be run a minimum of six hours after pumping cement and ideally between 8-10 hours after completing the cement job.
- b. Wait on cement (WOC) time for a primary cement job will be a minimum of **8 hours** or **500 pounds compressive strength**, whichever is greater (including lead cement.)
 - c. Wait on cement (WOC) time for a remedial job will be a minimum of 4 hours after bringing cement to surface or 500 pounds compressive strength, whichever is greater.
 - d. If cement falls back, remedial cementing will be done prior to drilling out that string.
2. The minimum required fill of cement behind the **7-5/8** inch intermediate casing is **cement to surface**. If cement does not circulate, see B.1.a, c-d above.

Bradenhead Squeeze: Operator has proposed to cement in two stages by conventionally cementing the first stage and performing a bradenhead squeeze on the second stage, contingent upon no returns to surface.

- a. **First stage:** Operator will cement with intent to reach the top of the **Brushy Canyon**.
- b. **Second stage:** Operator to squeeze and top-out. Cement to meet requirements listed for this casing string. If cement does not circulate see B.1.a, c-d above.

Operator has proposed to pump down **Surface X Intermediate 1** annulus. Submit results to the BLM. If cement does not tie-back into the previous casing shoe, a third stage remediation BH may be performed. The appropriate BLM office shall be notified.

- Operator shall run a CBL from TD of the **Intermediate 1** casing to tieback requirements listed above after the second stage BH to verify TOC.
3. The minimum required fill of cement behind the **5-1/2** inch production casing is at least **200 feet** into previous casing string. Operator shall provide method of verification.
- If cement does not circulate to surface on the previous casing, this string must come to surface.

C. PRESSURE CONTROL

1. Operator has proposed a multi-bowl wellhead assembly. Minimum working pressure of the blowout preventer (BOP) and related equipment (BOPE) required for drilling below the surface casing shoe shall be **5000 (5M) psi**. **Variance is approved to use a 5000 (5M) annular which shall be tested to 3500 (3.5M) psi**.
 - a. Wellhead shall be installed by manufacturer's representatives, submit documentation with subsequent sundry.

- b. If the welding is performed by a third party, the manufacturer's representative shall monitor the temperature to verify that it does not exceed the maximum temperature of the seal.
 - c. Manufacturer representative shall install the test plug for the initial BOP test.
 - d. If the cement does not circulate and one-inch operations would have been possible with a standard wellhead, the well head shall be cut off, cementing operations performed and another wellhead installed.
 - e. Whenever any seal subject to test pressure is broken, all the tests in 43 CFR 3172 must be followed.
2. Variance approved to use flex line from BOP to choke manifold. Manufacturer's specification to be readily available. No external damage to flex line. Flex line to be installed as straight as possible (no hard bends).
 3. Break testing has been approved for this well ONLY on those intervals utilizing a 5M BOPE or less. (**Annular preventer must be tested to a minimum of 70% of BOPE working pressure and shall be higher than the MASP.**) If in the event break testing is not utilized, then a full BOPE test would be conducted.
 - BOPE Break Testing is ONLY permitted for hole sections with 5M MASP or less.
 - The break test should involve a shell test that includes testing the upper pipe rams as proposed.
 - Variance only pertains to the hole-sections in and shallower than the Wolfcamp formation. Break testing is NOT allowed when planning to penetrate the Penn group.
 - While in transfer between wells, the BOPE shall be secured by the hydraulic carrier or cradle in accordance with API STD 53.
 - Any well control event while drilling require notification to the BLM Petroleum Engineer.
 - A full BOPE test is required prior to drilling the first intermediate section.
 - If a hole section tends to show more background gas than normal, please notify BLM Engineer prior to proceeding with break testing on the next well.
 - The BLM PET is to be contacted 4 hours prior to BOPE tests.
 - Eddy County Petroleum Engineering Inspection Staff: (575) 361-2822
 - Lea County Petroleum Engineering Inspection Staff: (575) 689-5981
 - As a minimum, a full BOPE test shall be performed at 21-day intervals.
 - In the event any repairs or replacement of the BOPE is required, the BOPE shall test as per
43 CFR 3172.

D. SPECIAL REQUIREMENT(S)

Unit Wells:

The well sign for a unit well shall include the unit number in addition to the surface and bottom hole lease numbers. This also applies to participating area numbers. If a participating area has not been established, the operator can use the general unit designation, but will replace the unit number with the participating area number when the sign is replaced.

Commercial Well Determination:

A commercial well determination shall be submitted after production has been established for at least six months. **(This is not necessary for secondary recovery unit wells)**

Offline Cementing

Offline cementing has been approved for **all hole sections, excluding production**. Contact the BLM prior to the commencement of any offline cementing procedure.

GENERAL REQUIREMENTS

The BLM is to be notified in advance for a representative to witness:

- a. Spudding well (minimum of 24 hours)
- b. Setting and/or Cementing of all casing strings (minimum of 4 hours)
- c. BOPE tests (minimum of 4 hours)

Contact Lea County Petroleum Engineering Inspection Staff:

Call the Hobbs Field Station, 414 West Taylor, Hobbs NM 88240, (575) 689-5981

Contact Eddy County Petroleum Engineering Inspection Staff:

Email or call the Carlsbad Field Office, 620 East Greene St., Carlsbad, NM 88220;
[BLM NM CFO DrillingNotifications@BLM.GOV](mailto:BLM_NM_CFO_DrillingNotifications@BLM.GOV); (575) 361-2822

1. Unless the production casing has been run and cemented or the well has been properly plugged, the drilling rig shall not be removed from over the hole without prior approval.
 - a. In the event the operator has proposed to drill multiple wells utilizing a skid/walking rig. Operator shall secure the wellbore on the current well, after installing and testing the wellhead, by installing a blind flange of like pressure rating to the wellhead and a pressure gauge that can be monitored while drilling is performed on the other well(s).
 - b. When the operator proposes to set surface casing with Spudder Rig
 - i. Notify the BLM when moving in and removing the Spudder Rig.
 - ii. Notify the BLM when moving in the 2nd Rig. Rig to be moved in within 90 days of notification that Spudder Rig has left the location.
 - iii. BOP/BOPE test to be conducted per **43 CFR 3172** as soon as 2nd Rig is rigged up on well.
2. Floor controls are required for 3M or Greater systems. These controls will be on the rig floor, unobstructed, readily accessible to the driller and will be operational at all times during drilling and/or completion activities. Rig floor is defined as the area immediately around the rotary table; the area immediately above the substructure on which the draw works are located, this does not include the dog house or stairway area.
3. For intervals in which cement to surface is required, cement to surface should be verified with a visual check and density or pH check to differentiate cement from spacer and drilling mud. The results should be documented in the driller's log and daily reports.

A. CASING

1. Changes to the approved APD casing program need prior approval if the items substituted are of lesser grade or different casing size or are Non-API. The Operator

- can exchange the components of the proposal with that of superior strength (i.e. changing from J-55 to N-80, or from 36# to 40#). Changes to the approved cement program need prior approval if the altered cement plan has less volume or strength or if the changes are substantial (i.e. Multistage tool, ECP, etc.). The initial wellhead installed on the well will remain on the well with spools used as needed.
2. Wait on cement (WOC) for Potash Areas: After cementing but before commencing any tests, the casing string shall stand cemented under pressure until both of the following conditions have been met: 1) cement reaches a minimum compressive strength of 500 psi for all cement blends of both lead and tail cement, 2) until cement has been in place at least 8 hours. WOC time will be recorded in the driller's log. The casing integrity test can be done (prior to the cement setting up) immediately after bumping the plug.
 3. Wait on cement (WOC) for Water Basin: After cementing but before commencing any tests, the casing string shall stand cemented under pressure until both of the following conditions have been met: 1) cement reaches a minimum compressive strength of 500 psi at the shoe, 2) until cement has been in place at least 8 hours. WOC time will be recorded in the driller's log. See individual casing strings for details regarding lead cement slurry requirements. The casing integrity test can be done (prior to the cement setting up) immediately after bumping the plug.
 4. Provide compressive strengths including hours to reach required 500 pounds compressive strength prior to cementing each casing string. Have well specific cement details onsite prior to pumping the cement for each casing string.
 5. No pea gravel permitted for remedial or fall back remedial without prior authorization from the BLM engineer.
 6. On that portion of any well approved for a 5M BOPE system or greater, a pressure integrity test of each casing shoe shall be performed. Formation at the shoe shall be tested to a minimum of the mud weight equivalent anticipated to control the formation pressure to the next casing depth or at total depth of the well. This test shall be performed before drilling more than 20 feet of new hole.
 7. If hardband drill pipe is rotated inside casing, returns will be monitored for metal. If metal is found in samples, drill pipe will be pulled and rubber protectors which have a larger diameter than the tool joints of the drill pipe will be installed prior to continuing drilling operations.
 8. Whenever a casing string is cemented in the R-111-Q potash area, the NMOCD requirements shall be followed.

B. PRESSURE CONTROL

1. All blowout preventer (BOP) and related equipment (BOPE) shall comply with well control requirements as described in **43 CFR 3172**.
2. If a variance is approved for a flexible hose to be installed from the BOP to the choke manifold, the following requirements apply: The flex line must meet the requirements

- of API 16C. Check condition of flexible line from BOP to choke manifold, replace if exterior is damaged or if line fails test. Line to be as straight as possible with no hard bends and is to be anchored according to Manufacturer's requirements. The flexible hose can be exchanged with a hose of equal size and equal or greater pressure rating. Anchor requirements, specification sheet and hydrostatic pressure test certification matching the hose in service, to be onsite for review. These documents shall be posted in the company man's trailer and on the rig floor.
3. 5M or higher system requires an HCR valve, remote kill line and annular to match. The remote kill line is to be installed prior to testing the system and tested to stack pressure.
 4. If the operator has proposed a multi-bowl wellhead assembly in the APD. The following requirements must be met:
 - i. Wellhead shall be installed by manufacturer's representatives, submit documentation with subsequent sundry.
 - ii. If the welding is performed by a third party, the manufacturer's representative shall monitor the temperature to verify that it does not exceed the maximum temperature of the seal.
 - iii. Manufacturer representative shall install the test plug for the initial BOP test.
 - iv. Whenever any seal subject to test pressure is broken, all the tests in 43 CFR 3172.6(b)(9) must be followed.
 - v. If the cement does not circulate and one inch operations would have been possible with a standard wellhead, the well head shall be cut off, cementing operations performed and another wellhead installed.
 5. The appropriate BLM office shall be notified a minimum of 4 hours in advance for a representative to witness the tests.
 - i. In a water basin, for all casing strings utilizing slips, these are to be set as soon as the crew and rig are ready and any fallback cement remediation has been done. The casing cut-off and BOP installation can be initiated four hours after installing the slips, which will be approximately six hours after bumping the plug. For those casing strings not using slips, the minimum wait time before cut-off is eight hours after bumping the plug. BOP/BOPE testing can begin after cut-off or once cement reaches 500 psi compressive strength (including lead cement), whichever is greater. However, if the float does not hold, cut-off cannot be initiated until cement reaches 500 psi compressive strength (including lead when specified).
 - ii. In potash areas, for all casing strings utilizing slips, these are to be set as soon as the crew and rig are ready and any fallback cement remediation has been done. For all casing strings, casing cut-off and BOP installation can be initiated at twelve hours after bumping the cement plug. The BOPE test can be initiated

- after bumping the cement plug with the casing valve open. (only applies to single stage cement jobs, prior to the cement setting up.)
- iii. The tests shall be done by an independent service company utilizing a test plug not a cup or J-packer and can be initiated immediately with the casing valve open. The operator also has the option of utilizing an independent tester to test without a plug (i.e. against the casing) pursuant to **43 CFR 3172** with the pressure not to exceed 70% of the burst rating for the casing. Any test against the casing must meet the WOC time for 8 hours or 500 pounds compressive strength, whichever is greater, prior to initiating the test (see casing segment as lead cement may be critical item).
 - iv. The test shall be run on a 5000 psi chart for a 2-3M BOP/BOP, on a 10000 psi chart for a 5M BOP/BOPE and on a 15000 psi chart for a 10M BOP/BOPE. If a linear chart is used, it shall be a one hour chart. A circular chart shall have a maximum 2 hour clock. If a twelve hour or twenty-four hour chart is used, tester shall make a notation that it is run with a two hour clock.
 - v. The results of the test shall be reported to the appropriate BLM office.
 - vi. All tests are required to be recorded on a calibrated test chart. A copy of the BOP/BOPE test chart and a copy of independent service company test will be submitted to the appropriate BLM office.
 - vii. The BOP/BOPE test shall include a low pressure test from 250 to 300 psi. The test will be held for a minimum of 10 minutes if test is done with a test plug and 30 minutes without a test plug. This test shall be performed prior to the test at full stack pressure.
 - viii. BOP/BOPE must be tested by an independent service company within 500 feet of the top of the Wolfcamp formation if the time between the setting of the intermediate casing and reaching this depth exceeds 20 days. This test does not exclude the test prior to drilling out the casing shoe as per **43 CFR 3172**.


C. DRILLING MUD

Mud system monitoring equipment, with derrick floor indicators and visual and audio alarms, shall be operating before drilling into the Wolfcamp formation, and shall be used until production casing is run and cemented.

D. WASTE MATERIAL AND FLUIDS

All waste (i.e. drilling fluids, trash, salts, chemicals, sewage, gray water, etc.) created as a result of drilling operations and completion operations shall be safely contained and disposed of properly at a waste disposal facility. No waste material or fluid shall be disposed of on the well location or surrounding area. Porto-johns and trash containers will be on-location during fracturing operations or any other crew-intensive operations.

KPI 11/1/2025

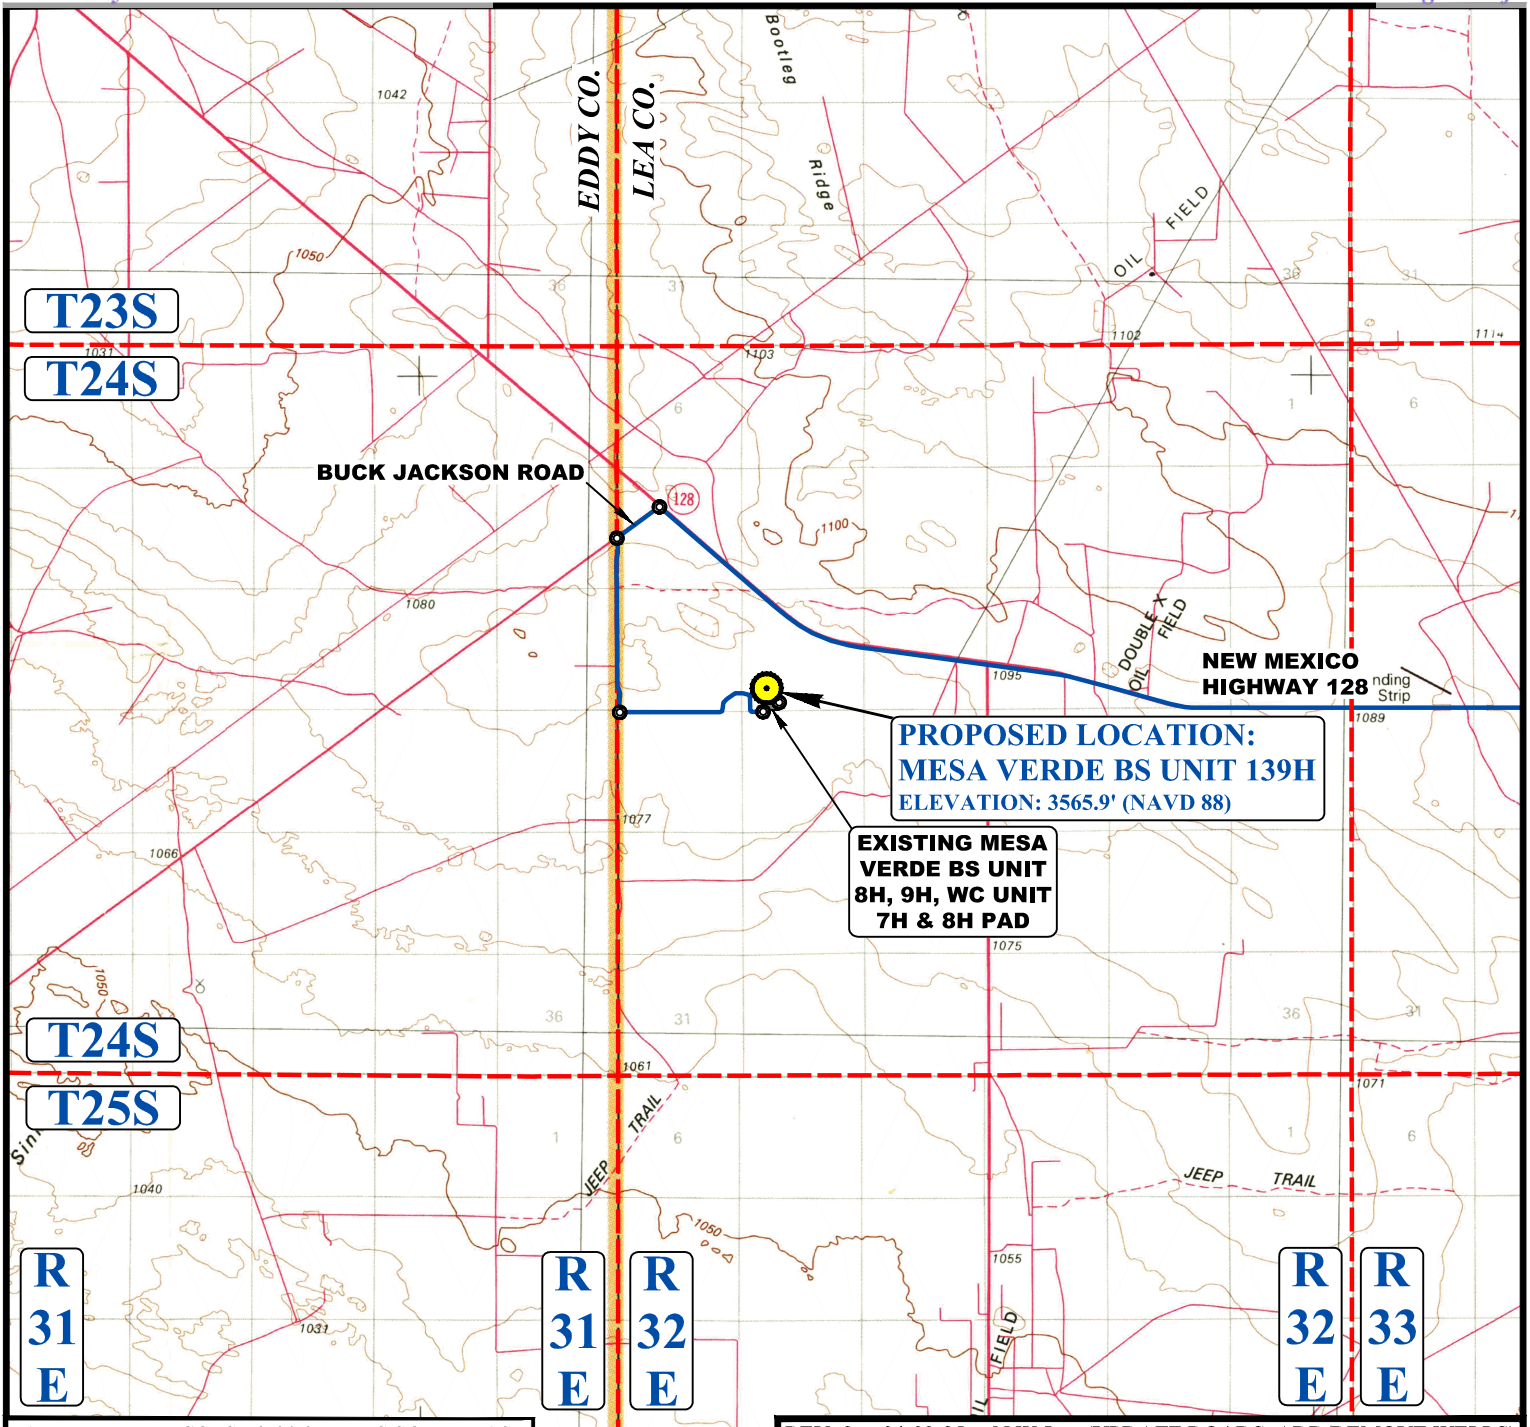

JAL, NEW MEXICO IS +/- 30.2 MILES SOUTHEAST

REV: 2 04-03-25 N.W.J. (UPDATE ROADS, ADD/REMOVE WELLS)

BEGINNING AT THE INTERSECTION OF STATE HIGHWAY 18 AND STATE HIGHWAY 128 IN JAL, NEW MEXICO, PROCEED IN A WESTERLY, THEN NORTHWESTERLY, THEN WESTERLY DIRECTION ALONG HIGHWAY 128 APPROXIMATELY 33.1 MILES TO THE JUNCTION OF THIS ROAD AND BUCK JACKSON ROAD TO THE SOUTHWEST; TURN LEFT AND PROCEED IN A SOUTHWESTERLY DIRECTION APPROXIMATELY 0.4 MILES TO THE JUNCTION OF THIS ROAD AND AN EXISTING ROAD TO THE SOUTH; TURN LEFT AND PROCEED IN A SOUTHERLY DIRECTION APPROXIMATELY 1.4 MILES TO THE JUNCTION OF THIS ROAD AND AN EXISTING ROAD TO THE EAST; TURN LEFT AND PROCEED IN AN EASTERLY, THEN NORTHEASTERLY, THEN EASTERLY, THEN SOUTHERLY, THEN EASTERLY DIRECTION APPROXIMATELY 1.4 MILES TO THE JUNCTION OF THIS ROAD AND AN EXISTING ROAD TO THE NORTH; TURN LEFT AND PROCEED IN A NORTHERLY DIRECTION APPROXIMATELY 80' TO THE EXISTING MESA VERDE BS UNIT 8H, 9H, WC UNIT 7H & 8H PAD AND TO THE BEGINNING OF THE PROPOSED ACCESS ROAD "C" TO THE NORTHWEST; FOLLOW ROAD FLAGS IN A NORTHERLY, THE WESTERLY DIRECTION APPROXIMATELY 715' TO THE PROPOSED LOCATION.

TOTAL DISTANCE FROM JAL, NEW MEXICO TO THE PROPOSED WELL LOCATION IS APPROXIMATELY 36.5 MILES.

LEGEND:

PROPOSED LOCATION




OXY USA INC.


MESA VERDE BS UNIT 139H
 1221' FSL 1045' FWL
 SW 1/4 SW 1/4, SECTION 17, T24S, R32E, N.M.P.M.
 LEA COUNTY, NEW MEXICO



UELS, LLC
 Corporate Office * 85 South 200 East
 Vernal, UT 84078 * (435) 789-1017

SURVEYED BY	C.T., K.H.	04-03-25	SCALE
DRAWN BY	Z.L.	07-05-23	1 : 100,000
VICINITY MAP			

NEW MEXICO STAKING FORM		
Date Staked	04/03/2025	
Lease/Well Name	MESA VERDE BS UNIT 139H	
Legal Description	SECTION 17, T24S, R32E	
Latitude	32.213548	NAD 83
Longitude	-103.701915	NAD 83
X	695432.11'	NAD 27
Y	441937.44'	NAD 27
Elevation	3565.9'	NAD 27
Move Information	1' SOUTH 2' WEST	
County	LEA	
Surface Owner	BLM	
Nearest Residence	2.4 MILES	
Nearest Water Well	2.3 MILES	
V-Door	East	
Road Description	ROADS INTO THE NW CORNER, SW CORNER FROM THE WEST AND SE CORNER FROM EAST	
New Road	Yes, proposed road into the SW corner is 50' long, proposed road into the NW corner is 50' & proposed road into the SE corner is 100' long.	
Upgrade Existing Road	No	
Source of Caliche	TBD	
Special Notes		

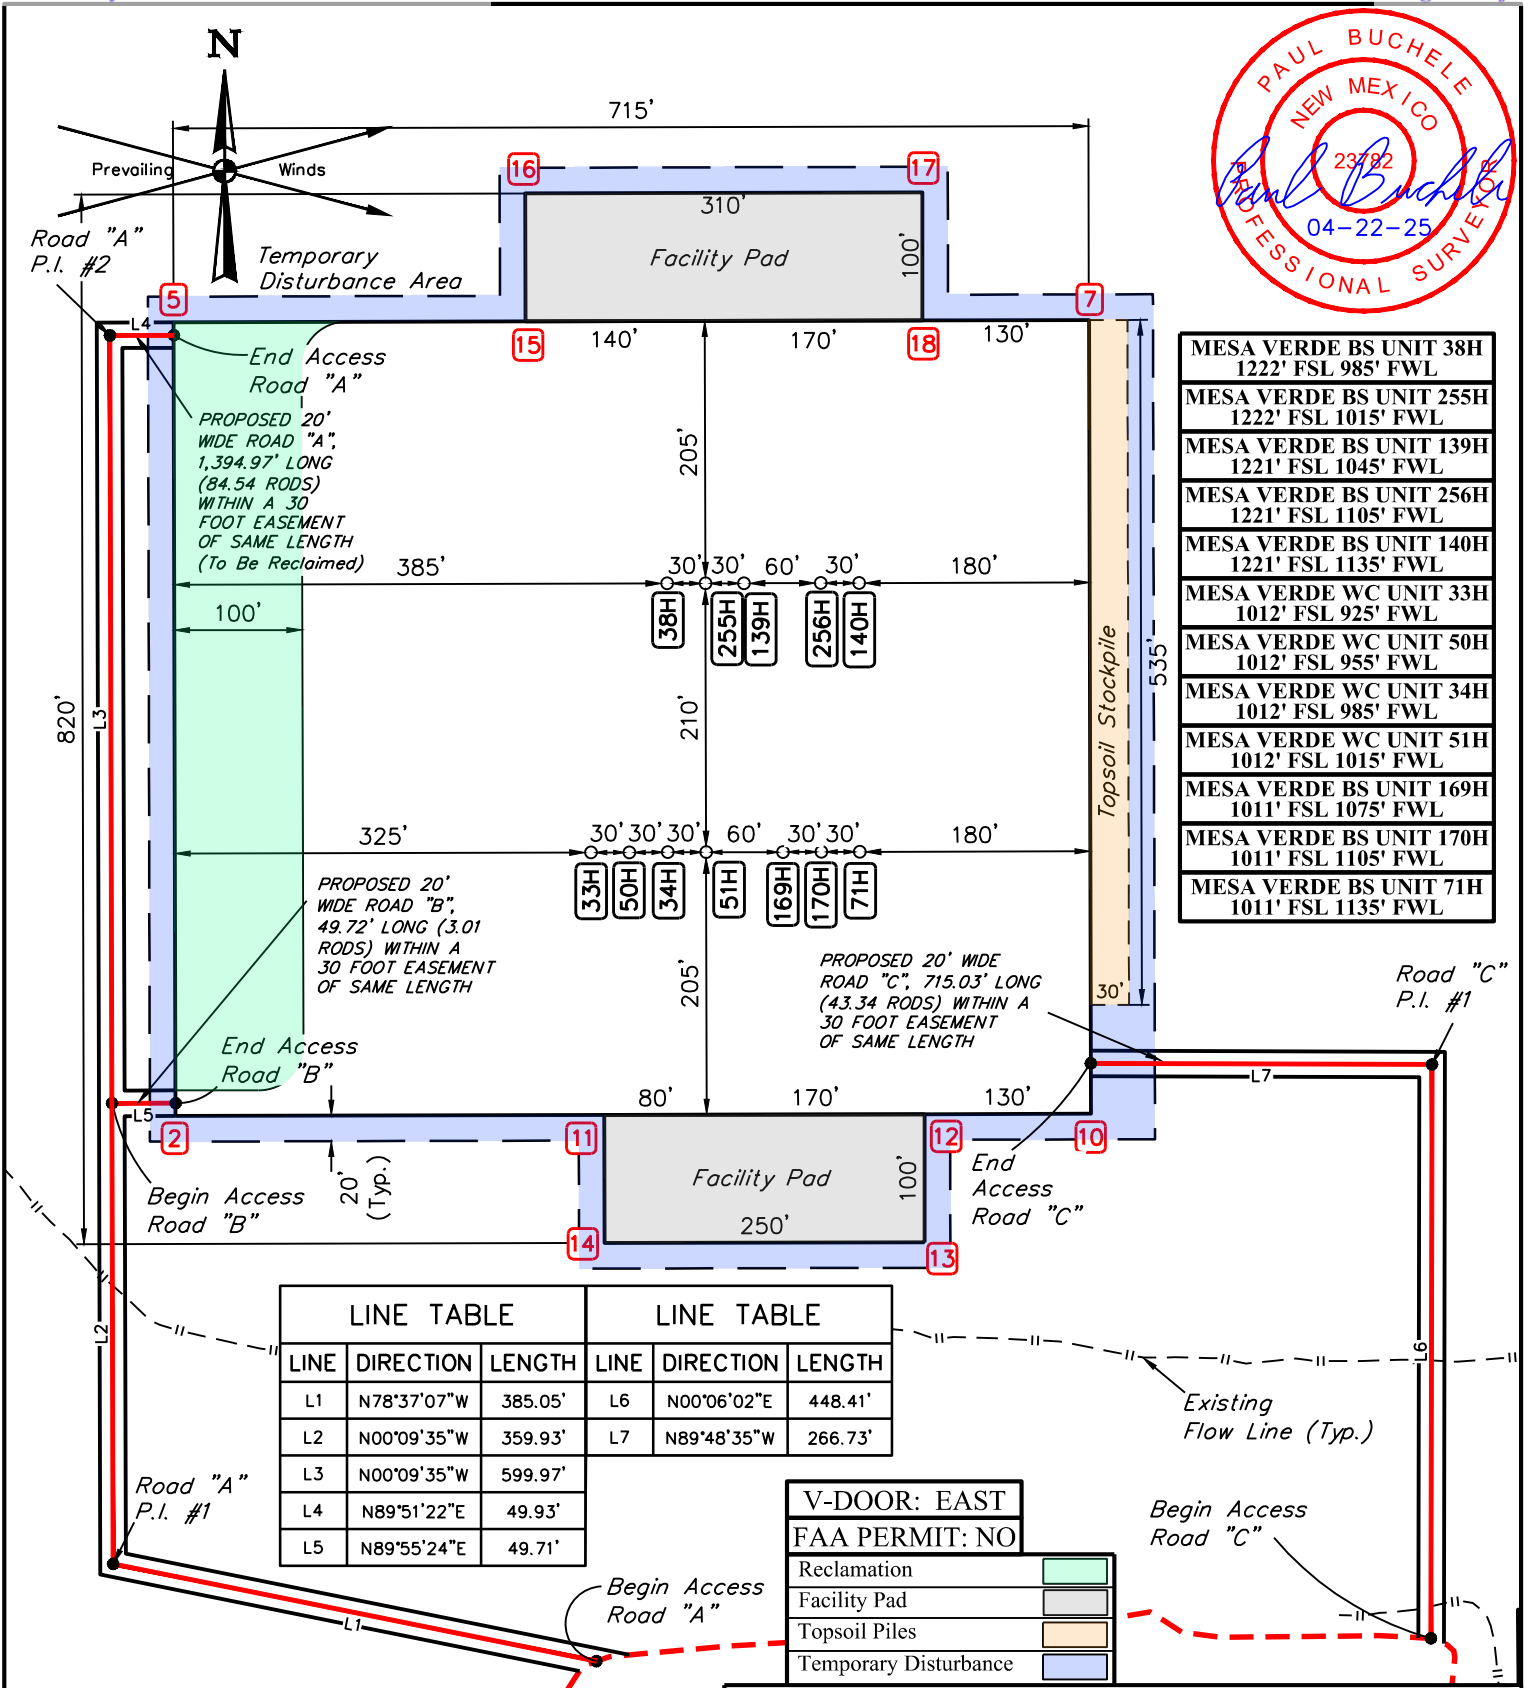

MESA VERDE BS UNIT 38H	1222' FSL 985' FWL
MESA VERDE BS UNIT 255H	1222' FSL 1015' FWL
MESA VERDE BS UNIT 139H	1221' FSL 1045' FWL
MESA VERDE BS UNIT 256H	1221' FSL 1105' FWL
MESA VERDE BS UNIT 140H	1221' FSL 1135' FWL
MESA VERDE WC UNIT 33H	1012' FSL 925' FWL
MESA VERDE WC UNIT 50H	1012' FSL 955' FWL
MESA VERDE WC UNIT 34H	1012' FSL 985' FWL
MESA VERDE WC UNIT 51H	1012' FSL 1015' FWL
MESA VERDE BS UNIT 169H	1011' FSL 1075' FWL
MESA VERDE BS UNIT 170H	1011' FSL 1105' FWL
MESA VERDE BS UNIT 71H	1011' FSL 1135' FWL

Sheet 1 of 3

REV: 3 04-22-25 L.T.T. (ADD DIMENSIONS FOR TOPSOIL STOCKPILE)

NOTES:
 • Basis of Bearings is a Transverse Mercator Projection with a Central Meridian of W103°53'00" (NAD 83)

OXY USA INC.

MSAVRD T24SR32E 17 PAD 1702
 SW 1/4 SW 1/4, SECTION 17, T24S, R32E, N.M.P.M.
 LEA COUNTY, NEW MEXICO

SURVEYED BY	C.T., K.H.	04-03-25	SCALE
DRAWN BY	Z.L.	07-05-23	1" = 150'

SITE PLAN



UELS, LLC
 Corporate Office * 85 South 200 East
 Vernal, UT 84078 * (435) 789-1017



Table with 4 columns and 18 rows of well data. Each row contains well ID, elevation, NAD 83 coordinates, and State Plane NAD 83 coordinates. Wells include 169H, 388H, 255H, 139H, 170H, 71H, 256H, 140H, 33H, 34H, 50H, 51H, 2-EL, 5-EL, 7-EL, 10-EL, 11-EL, 12-EL, 13-EL, 14-EL, 15-EL, 16-EL, 17-EL, and 18-EL.

NOTES:
• Basis of Bearings is a Transverse Mercator Projection with a Central Meridian of W103°53'00" (NAD 83)

OXY USA INC.

MSAVRD T24SR32E 17 PAD 1702
SW 1/4 SW 1/4, SECTION 17, T24S, R32E, N.M.P.M.
LEA COUNTY, NEW MEXICO



UELS, LLC
Corporate Office * 85 South 200 East
Vernal, UT 84078 * (435) 789-1017

Table with 4 columns: SURVEYED BY (C.T., K.H.), DRAWN BY (Z.L.), SCALE (06-05-23, 07-05-23), AS SHOWN.

SITE PLAN



BEGIN ACCESS ROAD "A" NAD 83 LATITUDE = 32°12'40.44" (32.211234°) LONGITUDE = -103°42'08.25" (-103.702292°) NAD 27 LATITUDE = 32°12'40.00" (32.211110°) LONGITUDE = -103°42'06.52" (-103.701811°) STATE PLANE NAD 83 (N.M. EAST) N: 441153.79' E: 736504.74' STATE PLANE NAD 27 (N.M. EAST) N: 441095.03' E: 695320.38'	ACCESS ROAD "A" P.I. #1 - EL: 3571.7' NAD 83 LATITUDE = 32°12'41.20" (32.211444°) LONGITUDE = -103°42'12.64" (-103.703512°) NAD 27 LATITUDE = 32°12'40.75" (32.211321°) LONGITUDE = -103°42'10.91" (-103.703031°) STATE PLANE NAD 83 (N.M. EAST) N: 441228.20' E: 736126.91' STATE PLANE NAD 27 (N.M. EAST) N: 441169.43' E: 694942.55'	ACCESS ROAD "A" P.I. #2 - EL: 3571.4' NAD 83 LATITUDE = 32°12'50.70" (32.214082°) LONGITUDE = -103°42'12.65" (-103.703515°) NAD 27 LATITUDE = 32°12'50.25" (32.213959°) LONGITUDE = -103°42'10.92" (-103.703034°) STATE PLANE NAD 83 (N.M. EAST) N: 442187.88' E: 736120.33' STATE PLANE NAD 27 (N.M. EAST) N: 442129.09' E: 694936.01'
END ACCESS ROAD "A" - EL: 3570.4' NAD 83 LATITUDE = 32°12'50.70" (32.214082°) LONGITUDE = -103°42'12.07" (-103.703354°) NAD 27 LATITUDE = 32°12'50.25" (32.213959°) LONGITUDE = -103°42'10.34" (-103.702873°) STATE PLANE NAD 83 (N.M. EAST) N: 442188.22' E: 736170.25' STATE PLANE NAD 27 (N.M. EAST) N: 442129.43' E: 694985.92'	BEGIN ACCESS ROAD "B" - EL: 3570.8' NAD 83 LATITUDE = 32°12'44.76" (32.212433°) LONGITUDE = -103°42'12.65" (-103.703513°) NAD 27 LATITUDE = 32°12'44.32" (32.212310°) LONGITUDE = -103°42'10.92" (-103.703032°) STATE PLANE NAD 83 (N.M. EAST) N: 441588.04' E: 736124.51' STATE PLANE NAD 27 (N.M. EAST) N: 441529.26' E: 694940.16'	END ACCESS ROAD "B" - EL: 3570.8' NAD 83 LATITUDE = 32°12'44.76" (32.212433°) LONGITUDE = -103°42'12.07" (-103.703352°) NAD 27 LATITUDE = 32°12'44.31" (32.212310°) LONGITUDE = -103°42'10.34" (-103.702871°) STATE PLANE NAD 83 (N.M. EAST) N: 441588.31' E: 736174.22' STATE PLANE NAD 27 (N.M. EAST) N: 441529.53' E: 694989.87'
BEGIN ACCESS ROAD "C" - EL: 3566.4' NAD 83 LATITUDE = 32°12'40.61" (32.211280°) LONGITUDE = -103°42'00.66" (-103.700184°) NAD 27 LATITUDE = 32°12'40.16" (32.211156°) LONGITUDE = -103°41'58.93" (-103.699703°) STATE PLANE NAD 83 (N.M. EAST) N: 441174.34' E: 737156.64' STATE PLANE NAD 27 (N.M. EAST) N: 441115.57' E: 695972.28'	ACCESS ROAD "C" P.I. #1 - EL: 3563.5' NAD 83 LATITUDE = 32°12'45.04" (32.212512°) LONGITUDE = -103°42'00.64" (-103.700179°) NAD 27 LATITUDE = 32°12'44.60" (32.212388°) LONGITUDE = -103°41'58.91" (-103.699698°) STATE PLANE NAD 83 (N.M. EAST) N: 441622.67' E: 737155.55' STATE PLANE NAD 27 (N.M. EAST) N: 441563.89' E: 695971.21'	END ACCESS ROAD "C" - EL: 3564.9' NAD 83 LATITUDE = 32°12'45.06" (32.212516°) LONGITUDE = -103°42'03.75" (-103.701041°) NAD 27 LATITUDE = 32°12'44.61" (32.212392°) LONGITUDE = -103°42'02.02" (-103.700560°) STATE PLANE NAD 83 (N.M. EAST) N: 441622.44' E: 736888.87' STATE PLANE NAD 27 (N.M. EAST) N: 441563.66' E: 695704.53'

REV: 2 04-03-25 N.W.J. (UPDATE PAD NAME, UPDATE ROADS)

NOTES:

- Basis of Bearings is a Transverse Mercator Projection with a Central Meridian of W103°53'00" (NAD 83)


OXY USA INC.

MSAVRD T24SR32E 17 PAD 1702
 SW 1/4 SW 1/4, SECTION 17, T24S, R32E, N.M.P.M.
 LEA COUNTY, NEW MEXICO

SURVEYED BY	C.T., K.H.	04-03-25	SCALE
DRAWN BY	Z.L.	07-05-23	AS SHOWN
SITE PLAN			



UELS, LLC
 Corporate Office * 85 South 200 East
 Vernal, UT 84078 * (435) 789-1017

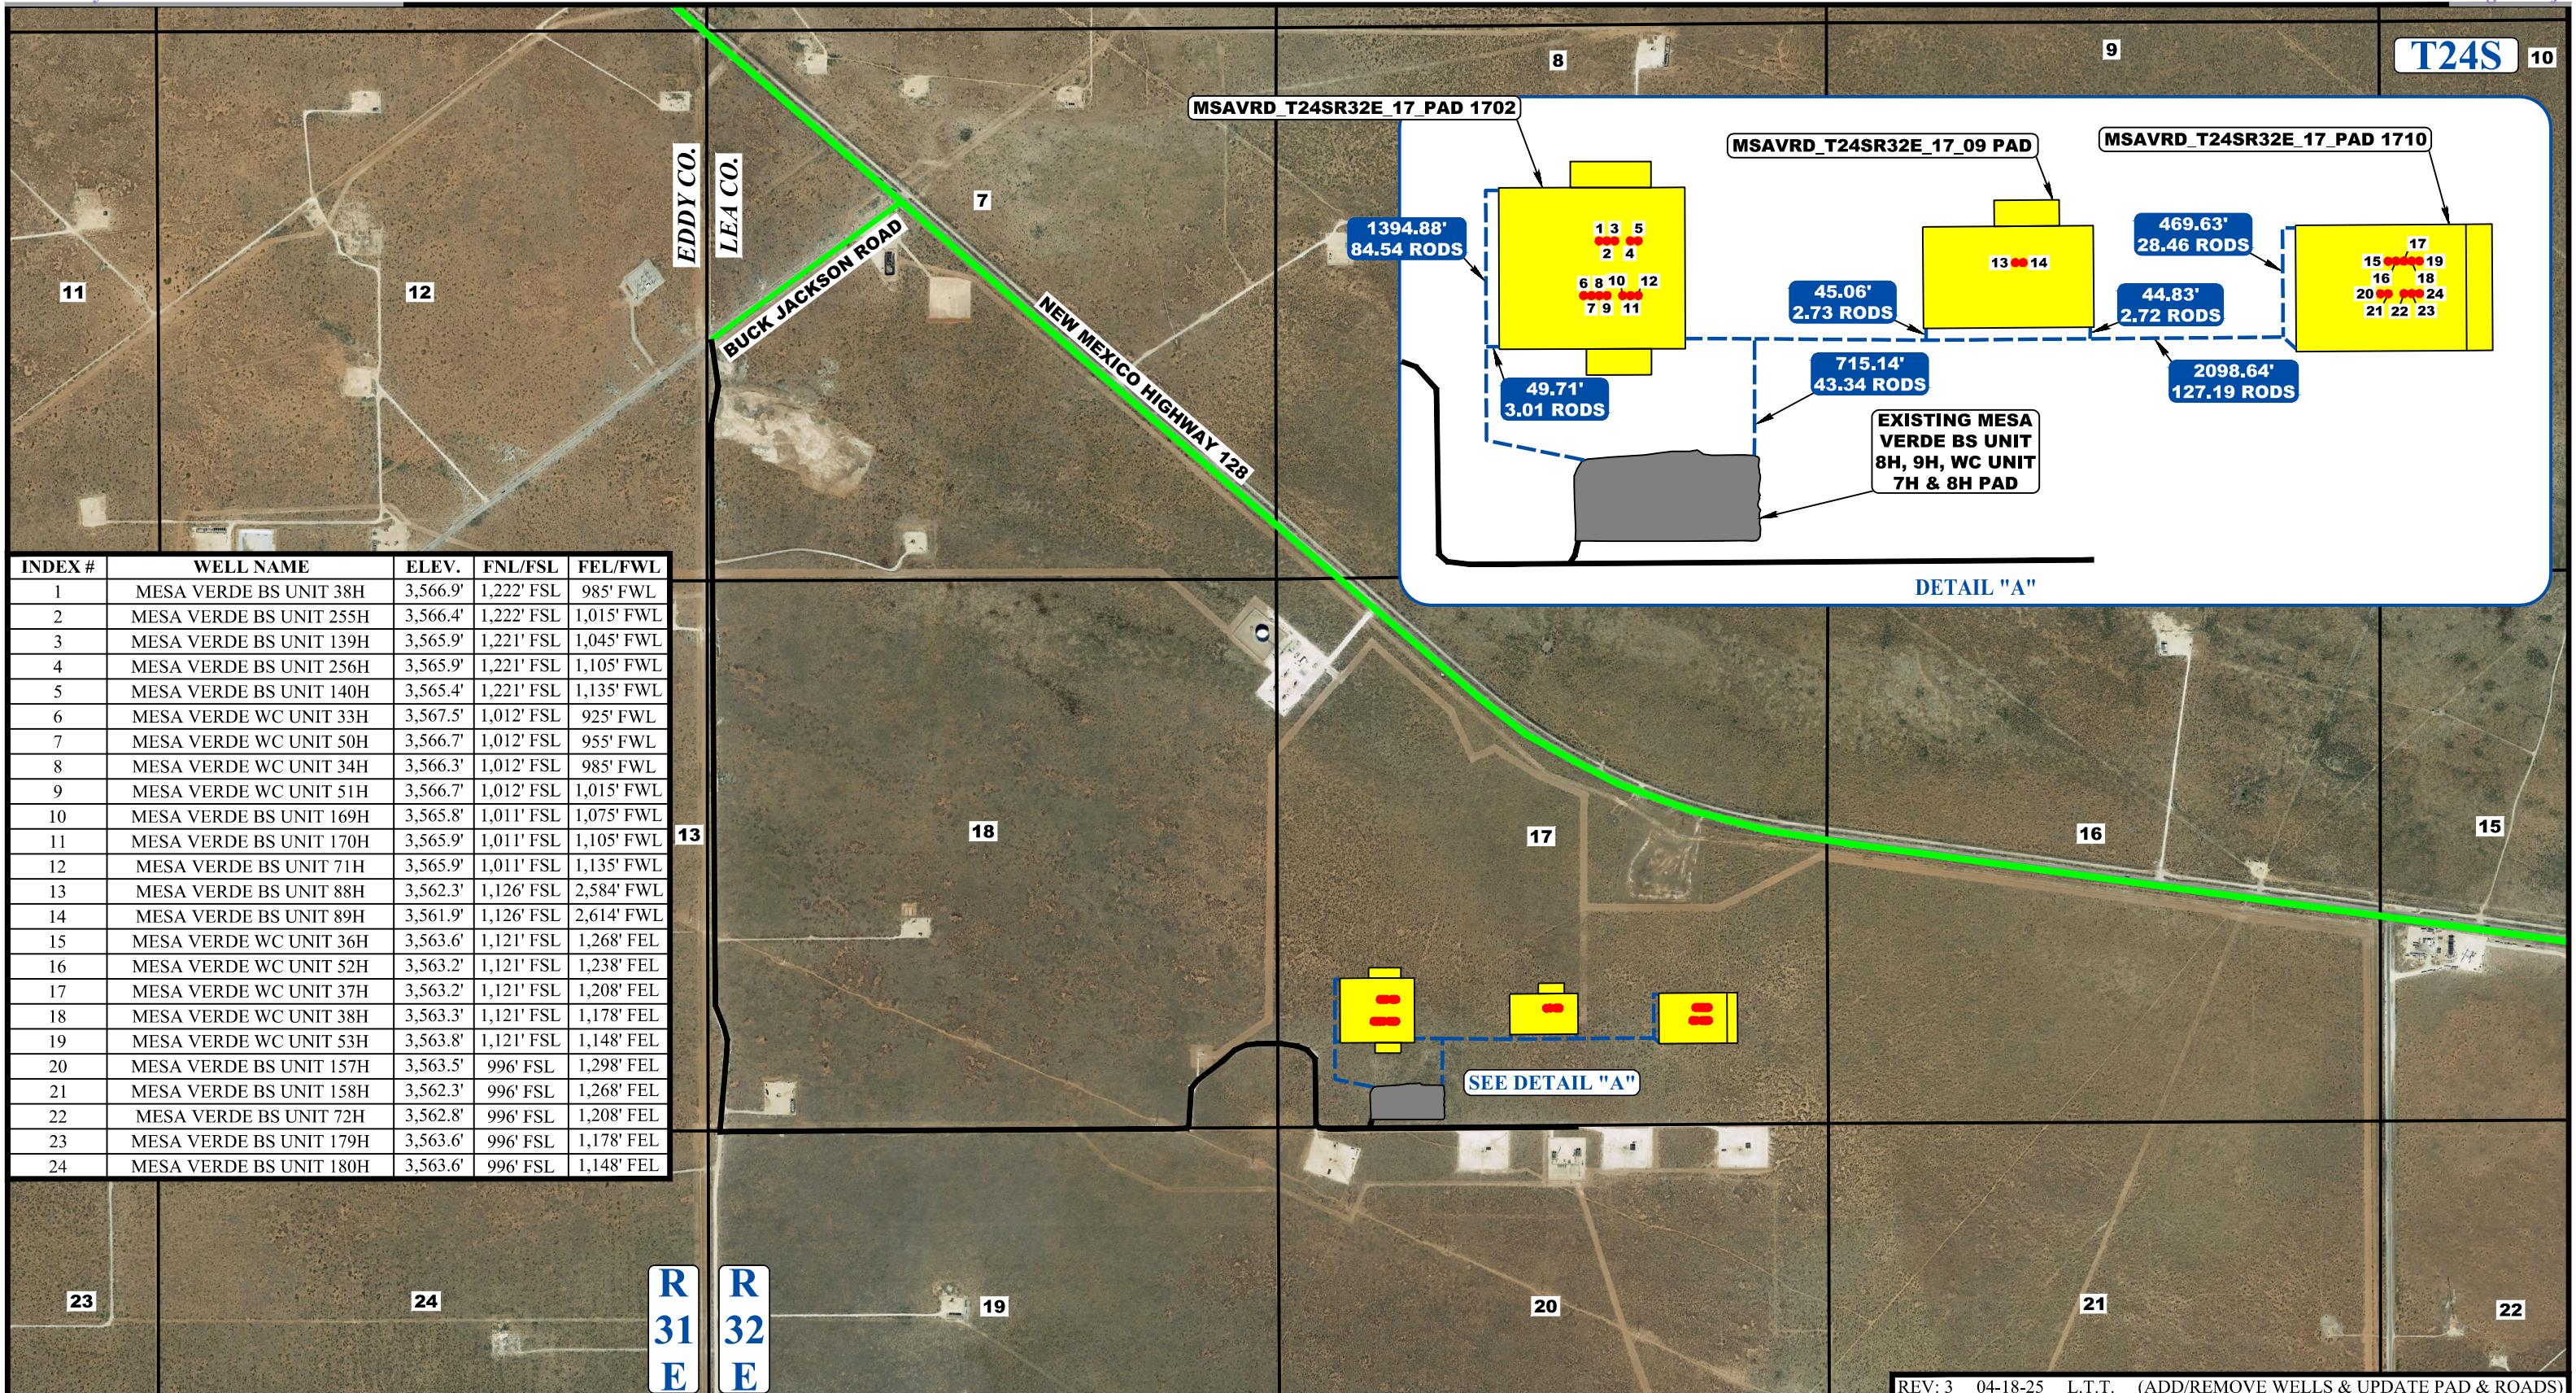

INDEX #	WELL NAME	ELEV.	FNL/FSL	FEL/FWL
1	MESA VERDE BS UNIT 38H	3,566.9'	1,222' FSL	985' FWL
2	MESA VERDE BS UNIT 255H	3,566.4'	1,222' FSL	1,015' FWL
3	MESA VERDE BS UNIT 139H	3,565.9'	1,221' FSL	1,045' FWL
4	MESA VERDE BS UNIT 256H	3,565.9'	1,221' FSL	1,105' FWL
5	MESA VERDE BS UNIT 140H	3,565.4'	1,221' FSL	1,135' FWL
6	MESA VERDE WC UNIT 33H	3,567.5'	1,012' FSL	925' FWL
7	MESA VERDE WC UNIT 50H	3,566.7'	1,012' FSL	955' FWL
8	MESA VERDE WC UNIT 34H	3,566.3'	1,012' FSL	985' FWL
9	MESA VERDE WC UNIT 51H	3,566.7'	1,012' FSL	1,015' FWL
10	MESA VERDE BS UNIT 169H	3,565.8'	1,011' FSL	1,075' FWL
11	MESA VERDE BS UNIT 170H	3,565.9'	1,011' FSL	1,105' FWL
12	MESA VERDE BS UNIT 71H	3,565.9'	1,011' FSL	1,135' FWL
13	MESA VERDE BS UNIT 88H	3,562.3'	1,126' FSL	2,584' FWL
14	MESA VERDE BS UNIT 89H	3,561.9'	1,126' FSL	2,614' FWL
15	MESA VERDE WC UNIT 36H	3,563.6'	1,121' FSL	1,268' FEL
16	MESA VERDE WC UNIT 52H	3,563.2'	1,121' FSL	1,238' FEL
17	MESA VERDE WC UNIT 37H	3,563.2'	1,121' FSL	1,208' FEL
18	MESA VERDE WC UNIT 38H	3,563.3'	1,121' FSL	1,178' FEL
19	MESA VERDE WC UNIT 53H	3,563.8'	1,121' FSL	1,148' FEL
20	MESA VERDE BS UNIT 157H	3,563.5'	996' FSL	1,298' FEL
21	MESA VERDE BS UNIT 158H	3,562.3'	996' FSL	1,268' FEL
22	MESA VERDE BS UNIT 72H	3,562.8'	996' FSL	1,208' FEL
23	MESA VERDE BS UNIT 179H	3,563.6'	996' FSL	1,178' FEL
24	MESA VERDE BS UNIT 180H	3,563.6'	996' FSL	1,148' FEL

REV: 3 04-18-25 L.T.T. (ADD/REMOVE WELLS & UPDATE PAD & ROADS)

LEGEND:

- EXISTING LEASE ROAD
- PROPOSED ROAD
- EXISTING NM NAMED ROADS

UINALTAH
ENGINEERING & LAND SURVEYING

UELS, LLC
Corporate Office * 85 South 200 East
Vernal, UT 84078 * (435) 789-1017



OXY USA INC.
MSAVRD_T24SR32E_17_02,
17_09 & 17_10 OVERALL MAP
SECTION 17, T24S, R32E, N.M.P.M.
LEA COUNTY, NEW MEXICO

SURVEYED BY	C.T.	04-15-25	SCALE
DRAWN BY	Z.L.	07-20-23	1: 18,000

OVERALL IMAGERY MAP

Oxy USA Inc. - Mesa Verde BS Unit 139H Drill Plan

1. Geologic Formations

TVD of Target (ft):	9211	Pilot Hole Depth (ft):	
Total Measured Depth (ft):	19645	Deepest Expected Fresh Water (ft):	850

Delaware Basin

Formation	MD-RKB (ft)	TVD-RKB (ft)	Expected Fluids
Rustler	850	850	
Salado	1176	1176	Salt
Marker Bed 126	1800	1800	Salt
Castile	3112	3112	Salt
Delaware	4671	4670	Oil/Gas/Brine
Bell Canyon	4699	4698	Oil/Gas/Brine
Cherry Canyon	5614	5580	Oil/Gas/Brine
Brushy Canyon	6992	6890	Losses
Bone Spring	8781	8595	Oil/Gas
Bone Spring 1st			Oil/Gas
Bone Spring 2nd			Oil/Gas
Bone Spring 3rd			Oil/Gas
Wolfcamp			Oil/Gas
Penn			Oil/Gas
Strawn			Oil/Gas

*H2S, water flows, loss of circulation, abnormal pressures, etc.

2. Casing Program

Section	Hole Size (in)	MD		TVD		Csg. OD (in)	Csg Wt. (ppf)	Grade	Conn.
		From (ft)	To (ft)	From (ft)	To (ft)				
Surface	14.75	0	910	0	910	10.75	45.5	J-55	BTC
Intermediate	9.875	0	8557	0	8374	7.625	26.4	L-80 HC	BTC
Production	6.75	0	19645	0	9211	5.5	20	P-110	DWC/C-HT-IS

All casing strings will be tested in accordance with 43 CFR part 3170 Subpart 3172

All Casing SF Values will meet or exceed those below			
SF Collapse	SF Burst	Body SF Tension	Joint SF Tension
1.00	1.100	1.4	1.4

Annular Clearance Variance Request

As per the agreement reached in the Oxy/BLM face-to-face meeting on Feb 22, 2018, Oxy requests permission to allow deviation from the 0.422" annular clearance requirement. Please see Annular Clearance Variance attachment for further details.

	Y or N
Is casing new? If used, attach certification as required in 43 CFR 3160	Y
Does casing meet API specifications? If no, attach casing specification sheet.	Y
Is premium or uncommon casing planned? If yes attach casing specification sheet.	Y
Does the above casing design meet or exceed BLM's minimum standards? If not provide justification (loading assumptions, casing design criteria).	Y
Will the intermediate pipe be kept at a minimum 1/3 fluid filled to avoid approaching the collapse pressure rating of the casing?	Y
Is well located within Capitan Reef? If yes, does production casing cement tie back a minimum of 50' above the Reef? Is well within the designated 4 string boundary.	N
Is well located in SOPA but not in R-111-Q? If yes, are the first 2 strings cemented to surface and 3 rd string cement tied back 500' into previous casing?	N
Is well located in R-111-Q and SOPA? If yes, are the first three strings cemented to surface? Is 2 nd string set 100' to 600' below the base of salt?	N
Is well located in high Cave/Karst? If yes, are there two strings cemented to surface? (For 2 string wells) If yes, is there a contingency casing if lost circulation occurs?	N
Is well located in critical Cave/Karst? If yes, are there three strings cemented to surface?	N

3. Cementing Program

Section	Stage	Slurry:	Sacks	Yield (ft ³ /ft)	Density (lb/gal)	Excess:	TOC	Placement	Description
Surface	1	Surface - Tail	761	1.33	14.8	100%	-	Circulate	Class C+Accel.
Int.	1	Intermediate 1S - Tail	177	1.68	13.2	5%	7,242	Circulate	Class C+Ret., Disper.
Int.	2	Intermediate 2S - Tail BH	1118	1.71	13.3	25%	-	Bradenhead	Class C+Accel.
Prod.	1	Production - Tail	656	1.84	13.3	25%	8,057	Circulate	Class C+Ret.

Offline Cementing Request

Oxy requests a variance to cement the 9.625" and/or 7.625" intermediate casing strings offline in accordance to the approved variance, EC Tran 461365. Please see Offline Cementing Variance attachment for further details.

Bradenhead CBL Request

Oxy requests permission to adjust the CBL requirement after bradenhead cement jobs, on 7-5/8" intermediate casings, as per the agreement reached in the OXY/BLM meeting on September 5, 2019. Please see Bradenhead CBL Variance attachment for further details.

4. Pressure Control Equipment

BOP installed and tested before drilling which hole?	Size?	Min. Required WP	Type	✓	Tested to:	Deepest TVD Depth (ft) per Section:
9.875" Hole	13-5/8"	5M	Annular	✓	70% of working pressure	8374
		5M	Blind Ram	✓	250 psi / 5000 psi	
			Pipe Ram			
			Double Ram	✓		
Other*						
6.75" Hole	13-5/8"	5M	Annular	✓	70% of working pressure	9211
		5M	Blind Ram	✓	250 psi / 5000 psi	
			Pipe Ram			
			Double Ram	✓		
Other*						

*Specify if additional ram is utilized

BOP/BOPE will be tested by an independent service company to 250 psi low and the high pressure indicated above per 43 CFR part 3170 Subpart 3172 requirements. The System may be upgraded to a higher pressure but still tested to the working pressure listed in the table above. If the system is upgraded all the components installed will be functional and tested.

Pipe rams will be operationally checked each 24 hour period. Blind rams will be operationally checked on each trip out of the hole. These checks will be noted on the daily tour sheets. Other accessories to the BOP equipment will include a Kelly cock and floor safety valve (inside BOP) and choke lines and choke manifold.

	<p>Formation integrity test will be performed per 43 CFR part 3170 Subpart 3172. On Exploratory wells or on that portion of any well approved for a 5M BOPE system or greater, a pressure integrity test of each casing shoe shall be performed. Will be tested in accordance with 43 CFR part 3170 Subpart 3172.</p>
	<p>A variance is requested for the use of a flexible choke line from the BOP to Choke Manifold. See attached for specs and hydrostatic test chart.</p>
Y	<p>Are anchors required by manufacturer?</p>
	<p>A multibowl or a unionized multibowl wellhead system will be employed. The wellhead and connection to the BOPE will meet all API 6A requirements. The BOP will be tested per 43 CFR part 3170 Subpart 3172 after installation on the surface casing which will cover testing requirements for a maximum of 30 days. If any seal subject to test pressure is broken the system must be tested. We will test the flange connection of the wellhead with a test port that is directly in the flange. We are proposing that we will run the wellhead through the rotary prior to cementing surface casing as discussed with the BLM on October 8, 2015.</p> <p>See attached schematics.</p>

BOP Break Testing Request

Oxy requests permission to adjust the BOP break testing (intermediate and production) requirements as per the agreement reached in the OXY/BLM meeting on April 4th, 2025. Please see BOP Break Testing Variance attachment for further details.

Oxy will use Cameron ADAPT wellhead system that uses an OEC top flange connection. This connection has been fully vetted and verified by API to Spec 6A and carries an API monogram.

5. Mud Program

Section	Depth - MD		Depth - TVD		Type	Weight (ppg)	Viscosity	Water Loss
	From (ft)	To (ft)	From (ft)	To (ft)				
Surface	0	910	0	910	Water-Based Mud	8.6 - 8.8	40-60	N/C
Intermediate	910	8557	910	8374	Saturated Brine-Based or Oil-Based Mud	8.0 - 10.0	35-45	N/C
Production	8557	19645	8374	9211	Water-Based or Oil-Based Mud	8.0 - 9.6	38-50	N/C

Sufficient mud materials to maintain mud properties and meet minimum lost circulation and weight increase requirements will be kept on location at all times. The following is a general list of products: Barite, Bentonite, Gypsum, Lime, Soda Ash, Caustic Soda, Nut Plug, Cedar Fiber, Cotton Seed Hulls, Drilling Paper, Salt Water Clay, CACL2. Oxy will use a closed mud system.

What will be used to monitor the loss or gain of fluid?	PVT/MD Totco/Visual Monitoring
---	--------------------------------

6. Logging and Testing Procedures

Logging, Coring and Testing.	
Yes	Will run GR from TD to surface (horizontal well – vertical portion of hole). Stated logs run will be in the Completion Report and submitted to the BLM.
No	Logs are planned based on well control or offset log information.
No	Drill stem test? If yes, explain
No	Coring? If yes, explain
Additional logs planned	Interval
No	Resistivity
No	Density
Yes	CBL Production string
Yes	Mud log Bone Spring – TD
No	PEX

7. Drilling Conditions

Condition	Specify what type and where?
BH Pressure at deepest TVD	4599 psi
Abnormal Temperature	No
BH Temperature at deepest TVD	154°F

Pump high viscosity sweeps as needed for hole cleaning. The mud system will be monitored visually/manually as well as with an electronic PVT. The necessary mud products for additional weight and fluid loss control will be on location at all times. Appropriately weighted mud will be used to isolate potential gas, oil, and water zones until such time as casing can be cemented into place for zonal

Hydrogen Sulfide (H2S) monitors will be installed prior to drilling out the surface shoe. If H2S is detected in concentrations greater than 100 ppm, the operator will comply with the provisions of 43 CFR part 3170 Subpart 3172. If Hydrogen Sulfide is encountered, measured values and formations will be provided to the BLM.	
N	H2S is present
Y	H2S Plan attached

8. Other facets of operation

	Yes/No
Will the well be drilled with a walking/skidding operation? If yes, describe. We plan to drill the 5 well pad in batch by section: all surface sections, intermediate sections and production sections. The wellhead will be secured with a night cap whenever the rig is not over the well.	Yes
Will more than one drilling rig be used for drilling operations? If yes, describe. Oxy requests the option to contract a Surface Rig to drill, set surface casing, and cement for this well. If the timing between rigs is such that Oxy would not be able to preset surface, the Primary Rig will MIRU and drill the well in its entirety per the APD. Please see the attached document for information on the spudder rig.	Yes

Total Estimated Cuttings Volume: 1408 bbls

OXY

PRD NM DIRECTIONAL PLANS (NAD 1983)

Mesa Verde BS Unit

Mesa Verde BS Unit 139H

Wellbore #1

Plan: Permitting Plan

Standard Planning Report

29 April, 2025

OXY Planning Report

Database:	HOPSPP	Local Co-ordinate Reference:	Well Mesa Verde BS Unit 139H
Company:	ENGINEERING DESIGNS	TVD Reference:	RKB=25' @ 3590.90ft
Project:	PRD NM DIRECTIONAL PLANS (NAD 1983)	MD Reference:	RKB=25' @ 3590.90ft
Site:	Mesa Verde BS Unit	North Reference:	Grid
Well:	Mesa Verde BS Unit 139H	Survey Calculation Method:	Minimum Curvature
Wellbore:	Wellbore #1		
Design:	Permitting Plan		

Project PRD NM DIRECTIONAL PLANS (NAD 1983)			
Map System:	US State Plane 1983	System Datum:	Mean Sea Level
Geo Datum:	North American Datum 1983		
Map Zone:	New Mexico Eastern Zone		Using geodetic scale factor

Site Mesa Verde BS Unit			
Site Position:		Northing:	441,628.38 usft
From:	Map	Easting:	726,045.01 usft
Position Uncertainty:	0.00 ft	Slot Radius:	13.200 in
		Latitude:	32.212703
		Longitude:	-103.736102

Well Mesa Verde BS Unit 139H			
Well Position	+N/-S	0.00 ft	Northing:
	+E/-W	0.00 ft	441,996.23 usf
			Latitude:
			32.213548
Position Uncertainty		2.00 ft	Easting:
			736,616.44 usf
			Longitude:
			-103.701915
Grid Convergence:		0.34 °	Wellhead Elevation:
			ft
			Ground Level:
			3,565.90 ft

Wellbore Wellbore #1					
Magnetics	Model Name	Sample Date	Declination (°)	Dip Angle (°)	Field Strength (nT)
	HDGM_FILE	4/29/2025	6.15	59.70	47,229.80000000

Design Permitting Plan				
Audit Notes:				
Version:	Phase:	PROTOTYPE	Tie On Depth:	0.00
Vertical Section:	Depth From (TVD) (ft)	+N/-S (ft)	+E/-W (ft)	Direction (°)
	0.00	0.00	0.00	2.47

Plan Survey Tool Program		Date 4/29/2025		
Depth From (ft)	Depth To (ft)	Survey (Wellbore)	Tool Name	Remarks
1	0.00	19,644.12 Permitting Plan (Wellbore #1)	B005Mc_MWD+HRGM+SA MWD+HRGM+Sag+MSA	

Plan Sections										
Measured Depth (ft)	Inclination (°)	Azimuth (°)	Vertical Depth (ft)	+N/-S (ft)	+E/-W (ft)	Dogleg Rate (°/100ft)	Build Rate (°/100ft)	Turn Rate (°/100ft)	TFO (°)	Target
0.00	0.00	0.00	0.00	0.00	0.00	0.00	0.00	0.00	0.00	
4,311.00	0.00	0.00	4,311.00	0.00	0.00	0.00	0.00	0.00	0.00	
5,210.82	18.00	161.27	5,196.10	-132.73	45.01	2.00	2.00	0.00	161.27	
8,657.19	18.00	161.27	8,473.86	-1,141.11	386.99	0.00	0.00	0.00	0.00	
9,729.66	90.20	359.67	9,210.89	-590.90	459.63	10.00	6.73	-15.07	-160.70	
19,644.66	90.20	359.67	9,176.32	9,323.87	401.78	0.00	0.00	0.00	0.00	PBHL (Mesa Verde)

OXY

Planning Report

Database:	HOPSPP	Local Co-ordinate Reference:	Well Mesa Verde BS Unit 139H
Company:	ENGINEERING DESIGNS	TVD Reference:	RKB=25' @ 3590.90ft
Project:	PRD NM DIRECTIONAL PLANS (NAD 1983)	MD Reference:	RKB=25' @ 3590.90ft
Site:	Mesa Verde BS Unit	North Reference:	Grid
Well:	Mesa Verde BS Unit 139H	Survey Calculation Method:	Minimum Curvature
Wellbore:	Wellbore #1		
Design:	Permitting Plan		

Planned Survey									
Measured Depth (ft)	Inclination (°)	Azimuth (°)	Vertical Depth (ft)	+N/-S (ft)	+E/-W (ft)	Vertical Section (ft)	Dogleg Rate (°/100ft)	Build Rate (°/100ft)	Turn Rate (°/100ft)
0.00	0.00	0.00	0.00	0.00	0.00	0.00	0.00	0.00	0.00
100.00	0.00	0.00	100.00	0.00	0.00	0.00	0.00	0.00	0.00
200.00	0.00	0.00	200.00	0.00	0.00	0.00	0.00	0.00	0.00
300.00	0.00	0.00	300.00	0.00	0.00	0.00	0.00	0.00	0.00
400.00	0.00	0.00	400.00	0.00	0.00	0.00	0.00	0.00	0.00
500.00	0.00	0.00	500.00	0.00	0.00	0.00	0.00	0.00	0.00
600.00	0.00	0.00	600.00	0.00	0.00	0.00	0.00	0.00	0.00
700.00	0.00	0.00	700.00	0.00	0.00	0.00	0.00	0.00	0.00
800.00	0.00	0.00	800.00	0.00	0.00	0.00	0.00	0.00	0.00
900.00	0.00	0.00	900.00	0.00	0.00	0.00	0.00	0.00	0.00
1,000.00	0.00	0.00	1,000.00	0.00	0.00	0.00	0.00	0.00	0.00
1,100.00	0.00	0.00	1,100.00	0.00	0.00	0.00	0.00	0.00	0.00
1,200.00	0.00	0.00	1,200.00	0.00	0.00	0.00	0.00	0.00	0.00
1,300.00	0.00	0.00	1,300.00	0.00	0.00	0.00	0.00	0.00	0.00
1,400.00	0.00	0.00	1,400.00	0.00	0.00	0.00	0.00	0.00	0.00
1,500.00	0.00	0.00	1,500.00	0.00	0.00	0.00	0.00	0.00	0.00
1,600.00	0.00	0.00	1,600.00	0.00	0.00	0.00	0.00	0.00	0.00
1,700.00	0.00	0.00	1,700.00	0.00	0.00	0.00	0.00	0.00	0.00
1,800.00	0.00	0.00	1,800.00	0.00	0.00	0.00	0.00	0.00	0.00
1,900.00	0.00	0.00	1,900.00	0.00	0.00	0.00	0.00	0.00	0.00
2,000.00	0.00	0.00	2,000.00	0.00	0.00	0.00	0.00	0.00	0.00
2,100.00	0.00	0.00	2,100.00	0.00	0.00	0.00	0.00	0.00	0.00
2,200.00	0.00	0.00	2,200.00	0.00	0.00	0.00	0.00	0.00	0.00
2,300.00	0.00	0.00	2,300.00	0.00	0.00	0.00	0.00	0.00	0.00
2,400.00	0.00	0.00	2,400.00	0.00	0.00	0.00	0.00	0.00	0.00
2,500.00	0.00	0.00	2,500.00	0.00	0.00	0.00	0.00	0.00	0.00
2,600.00	0.00	0.00	2,600.00	0.00	0.00	0.00	0.00	0.00	0.00
2,700.00	0.00	0.00	2,700.00	0.00	0.00	0.00	0.00	0.00	0.00
2,800.00	0.00	0.00	2,800.00	0.00	0.00	0.00	0.00	0.00	0.00
2,900.00	0.00	0.00	2,900.00	0.00	0.00	0.00	0.00	0.00	0.00
3,000.00	0.00	0.00	3,000.00	0.00	0.00	0.00	0.00	0.00	0.00
3,100.00	0.00	0.00	3,100.00	0.00	0.00	0.00	0.00	0.00	0.00
3,200.00	0.00	0.00	3,200.00	0.00	0.00	0.00	0.00	0.00	0.00
3,300.00	0.00	0.00	3,300.00	0.00	0.00	0.00	0.00	0.00	0.00
3,400.00	0.00	0.00	3,400.00	0.00	0.00	0.00	0.00	0.00	0.00
3,500.00	0.00	0.00	3,500.00	0.00	0.00	0.00	0.00	0.00	0.00
3,600.00	0.00	0.00	3,600.00	0.00	0.00	0.00	0.00	0.00	0.00
3,700.00	0.00	0.00	3,700.00	0.00	0.00	0.00	0.00	0.00	0.00
3,800.00	0.00	0.00	3,800.00	0.00	0.00	0.00	0.00	0.00	0.00
3,900.00	0.00	0.00	3,900.00	0.00	0.00	0.00	0.00	0.00	0.00
4,000.00	0.00	0.00	4,000.00	0.00	0.00	0.00	0.00	0.00	0.00
4,100.00	0.00	0.00	4,100.00	0.00	0.00	0.00	0.00	0.00	0.00
4,200.00	0.00	0.00	4,200.00	0.00	0.00	0.00	0.00	0.00	0.00
4,300.00	0.00	0.00	4,300.00	0.00	0.00	0.00	0.00	0.00	0.00
4,311.00	0.00	0.00	4,311.00	0.00	0.00	0.00	0.00	0.00	0.00
Build 2°/100'									
4,400.00	1.78	161.27	4,399.99	-1.31	0.44	-1.29	2.00	2.00	0.00
4,500.00	3.78	161.27	4,499.86	-5.90	2.00	-5.81	2.00	2.00	0.00
4,600.00	5.78	161.27	4,599.51	-13.79	4.68	-13.58	2.00	2.00	0.00
4,700.00	7.78	161.27	4,698.81	-24.97	8.47	-24.59	2.00	2.00	0.00
4,800.00	9.78	161.27	4,797.63	-39.43	13.37	-38.82	2.00	2.00	0.00
4,900.00	11.78	161.27	4,895.86	-57.14	19.38	-56.25	2.00	2.00	0.00
5,000.00	13.78	161.27	4,993.38	-78.09	26.48	-76.87	2.00	2.00	0.00
5,100.00	15.78	161.27	5,090.06	-102.25	34.68	-100.66	2.00	2.00	0.00
5,200.00	17.78	161.27	5,185.80	-129.58	43.95	-127.57	2.00	2.00	0.00

OXY

Planning Report

Database:	HOPSPP	Local Co-ordinate Reference:	Well Mesa Verde BS Unit 139H
Company:	ENGINEERING DESIGNS	TVD Reference:	RKB=25' @ 3590.90ft
Project:	PRD NM DIRECTIONAL PLANS (NAD 1983)	MD Reference:	RKB=25' @ 3590.90ft
Site:	Mesa Verde BS Unit	North Reference:	Grid
Well:	Mesa Verde BS Unit 139H	Survey Calculation Method:	Minimum Curvature
Wellbore:	Wellbore #1		
Design:	Permitting Plan		

Planned Survey									
Measured Depth (ft)	Inclination (°)	Azimuth (°)	Vertical Depth (ft)	+N/-S (ft)	+E/-W (ft)	Vertical Section (ft)	Dogleg Rate (°/100ft)	Build Rate (°/100ft)	Turn Rate (°/100ft)
5,210.82	18.00	161.27	5,196.10	-132.73	45.01	-130.67	2.00	2.00	0.00
Hold 18° Tangent									
5,300.00	18.00	161.27	5,280.91	-158.83	53.86	-156.36	0.00	0.00	0.00
5,400.00	18.00	161.27	5,376.02	-188.08	63.79	-185.16	0.00	0.00	0.00
5,500.00	18.00	161.27	5,471.13	-217.34	73.71	-213.97	0.00	0.00	0.00
5,600.00	18.00	161.27	5,566.24	-246.60	83.63	-242.77	0.00	0.00	0.00
5,700.00	18.00	161.27	5,661.34	-275.86	93.55	-271.58	0.00	0.00	0.00
5,800.00	18.00	161.27	5,756.45	-305.12	103.48	-300.38	0.00	0.00	0.00
5,900.00	18.00	161.27	5,851.56	-334.38	113.40	-329.19	0.00	0.00	0.00
6,000.00	18.00	161.27	5,946.67	-363.64	123.32	-357.99	0.00	0.00	0.00
6,100.00	18.00	161.27	6,041.77	-392.90	133.25	-386.80	0.00	0.00	0.00
6,200.00	18.00	161.27	6,136.88	-422.16	143.17	-415.60	0.00	0.00	0.00
6,300.00	18.00	161.27	6,231.99	-451.41	153.09	-444.41	0.00	0.00	0.00
6,400.00	18.00	161.27	6,327.10	-480.67	163.01	-473.21	0.00	0.00	0.00
6,500.00	18.00	161.27	6,422.21	-509.93	172.94	-502.01	0.00	0.00	0.00
6,600.00	18.00	161.27	6,517.31	-539.19	182.86	-530.82	0.00	0.00	0.00
6,700.00	18.00	161.27	6,612.42	-568.45	192.78	-559.62	0.00	0.00	0.00
6,800.00	18.00	161.27	6,707.53	-597.71	202.70	-588.43	0.00	0.00	0.00
6,900.00	18.00	161.27	6,802.64	-626.97	212.63	-617.23	0.00	0.00	0.00
7,000.00	18.00	161.27	6,897.74	-656.23	222.55	-646.04	0.00	0.00	0.00
7,100.00	18.00	161.27	6,992.85	-685.49	232.47	-674.84	0.00	0.00	0.00
7,200.00	18.00	161.27	7,087.96	-714.75	242.40	-703.65	0.00	0.00	0.00
7,300.00	18.00	161.27	7,183.07	-744.00	252.32	-732.45	0.00	0.00	0.00
7,400.00	18.00	161.27	7,278.17	-773.26	262.24	-761.26	0.00	0.00	0.00
7,500.00	18.00	161.27	7,373.28	-802.52	272.16	-790.06	0.00	0.00	0.00
7,600.00	18.00	161.27	7,468.39	-831.78	282.09	-818.87	0.00	0.00	0.00
7,700.00	18.00	161.27	7,563.50	-861.04	292.01	-847.67	0.00	0.00	0.00
7,800.00	18.00	161.27	7,658.60	-890.30	301.93	-876.48	0.00	0.00	0.00
7,900.00	18.00	161.27	7,753.71	-919.56	311.85	-905.28	0.00	0.00	0.00
8,000.00	18.00	161.27	7,848.82	-948.82	321.78	-934.08	0.00	0.00	0.00
8,100.00	18.00	161.27	7,943.93	-978.08	331.70	-962.89	0.00	0.00	0.00
8,200.00	18.00	161.27	8,039.03	-1,007.34	341.62	-991.69	0.00	0.00	0.00
8,300.00	18.00	161.27	8,134.14	-1,036.59	351.55	-1,020.50	0.00	0.00	0.00
8,400.00	18.00	161.27	8,229.25	-1,065.85	361.47	-1,049.30	0.00	0.00	0.00
8,500.00	18.00	161.27	8,324.36	-1,095.11	371.39	-1,078.11	0.00	0.00	0.00
8,600.00	18.00	161.27	8,419.46	-1,124.37	381.31	-1,106.91	0.00	0.00	0.00
8,657.19	18.00	161.27	8,473.86	-1,141.11	386.99	-1,123.39	0.00	0.00	0.00
KOP, Build & Turn 10°/100'									
8,700.00	14.03	155.42	8,515.00	-1,152.09	391.27	-1,134.18	10.00	-9.28	-13.65
8,800.00	6.48	115.00	8,613.44	-1,165.53	401.45	-1,147.16	10.00	-7.55	-40.43
8,900.00	9.30	38.50	8,712.72	-1,161.58	411.62	-1,142.78	10.00	2.82	-76.50
9,000.00	18.18	17.90	8,809.81	-1,140.36	421.47	-1,121.15	10.00	8.87	-20.59
9,100.00	27.81	10.91	8,901.77	-1,102.51	430.70	-1,082.95	10.00	9.64	-7.00
9,200.00	37.63	7.34	8,985.81	-1,049.19	439.04	-1,029.32	10.00	9.82	-3.57
9,300.00	47.51	5.08	9,059.37	-982.02	446.22	-961.90	10.00	9.88	-2.26
9,400.00	57.43	3.45	9,120.21	-903.04	452.03	-882.74	10.00	9.92	-1.64
9,500.00	67.36	2.14	9,166.50	-814.64	456.30	-794.24	10.00	9.93	-1.31
9,600.00	77.30	1.01	9,196.81	-719.51	458.89	-699.09	10.00	9.94	-1.13
9,700.00	87.25	359.97	9,210.23	-620.55	459.72	-600.18	10.00	9.95	-1.04
9,729.66	90.20	359.67	9,210.89	-590.90	459.63	-570.57	10.00	9.95	-1.02
Landing Point									
9,800.00	90.20	359.67	9,210.65	-520.56	459.22	-500.31	0.00	0.00	0.00
9,900.00	90.20	359.67	9,210.30	-420.56	458.64	-400.43	0.00	0.00	0.00
10,000.00	90.20	359.67	9,209.95	-320.56	458.05	-300.55	0.00	0.00	0.00

OXY Planning Report

Database:	HOPSPP	Local Co-ordinate Reference:	Well Mesa Verde BS Unit 139H
Company:	ENGINEERING DESIGNS	TVD Reference:	RKB=25' @ 3590.90ft
Project:	PRD NM DIRECTIONAL PLANS (NAD 1983)	MD Reference:	RKB=25' @ 3590.90ft
Site:	Mesa Verde BS Unit	North Reference:	Grid
Well:	Mesa Verde BS Unit 139H	Survey Calculation Method:	Minimum Curvature
Wellbore:	Wellbore #1		
Design:	Permitting Plan		

Planned Survey									
Measured Depth (ft)	Inclination (°)	Azimuth (°)	Vertical Depth (ft)	+N/-S (ft)	+E/-W (ft)	Vertical Section (ft)	Dogleg Rate (°/100ft)	Build Rate (°/100ft)	Turn Rate (°/100ft)
10,100.00	90.20	359.67	9,209.60	-220.57	457.47	-200.67	0.00	0.00	0.00
10,200.00	90.20	359.67	9,209.25	-120.57	456.89	-100.79	0.00	0.00	0.00
10,300.00	90.20	359.67	9,208.90	-20.57	456.30	-0.91	0.00	0.00	0.00
10,400.00	90.20	359.67	9,208.55	79.43	455.72	98.97	0.00	0.00	0.00
10,500.00	90.20	359.67	9,208.21	179.43	455.14	198.85	0.00	0.00	0.00
10,600.00	90.20	359.67	9,207.86	279.42	454.55	298.73	0.00	0.00	0.00
10,700.00	90.20	359.67	9,207.51	379.42	453.97	398.61	0.00	0.00	0.00
10,800.00	90.20	359.67	9,207.16	479.42	453.38	498.49	0.00	0.00	0.00
10,900.00	90.20	359.67	9,206.81	579.42	452.80	598.37	0.00	0.00	0.00
11,000.00	90.20	359.67	9,206.46	679.41	452.22	698.25	0.00	0.00	0.00
11,100.00	90.20	359.67	9,206.11	779.41	451.63	798.13	0.00	0.00	0.00
11,200.00	90.20	359.67	9,205.77	879.41	451.05	898.01	0.00	0.00	0.00
11,300.00	90.20	359.67	9,205.42	979.41	450.47	997.89	0.00	0.00	0.00
11,400.00	90.20	359.67	9,205.07	1,079.40	449.88	1,097.77	0.00	0.00	0.00
11,500.00	90.20	359.67	9,204.72	1,179.40	449.30	1,197.65	0.00	0.00	0.00
11,600.00	90.20	359.67	9,204.37	1,279.40	448.72	1,297.53	0.00	0.00	0.00
11,700.00	90.20	359.67	9,204.02	1,379.40	448.13	1,397.41	0.00	0.00	0.00
11,744.60	90.20	359.67	9,203.87	1,424.00	447.87	1,441.96	0.00	0.00	0.00
LC 1 Cross									
11,800.00	90.20	359.67	9,203.67	1,479.40	447.55	1,497.29	0.00	0.00	0.00
11,900.00	90.20	359.67	9,203.33	1,579.39	446.97	1,597.17	0.00	0.00	0.00
12,000.00	90.20	359.67	9,202.98	1,679.39	446.38	1,697.05	0.00	0.00	0.00
12,100.00	90.20	359.67	9,202.63	1,779.39	445.80	1,796.93	0.00	0.00	0.00
12,200.00	90.20	359.67	9,202.28	1,879.39	445.22	1,896.81	0.00	0.00	0.00
12,300.00	90.20	359.67	9,201.93	1,979.38	444.63	1,996.69	0.00	0.00	0.00
12,400.00	90.20	359.67	9,201.58	2,079.38	444.05	2,096.57	0.00	0.00	0.00
12,500.00	90.20	359.67	9,201.23	2,179.38	443.47	2,196.45	0.00	0.00	0.00
12,600.00	90.20	359.67	9,200.88	2,279.38	442.88	2,296.33	0.00	0.00	0.00
12,700.00	90.20	359.67	9,200.54	2,379.37	442.30	2,396.21	0.00	0.00	0.00
12,800.00	90.20	359.67	9,200.19	2,479.37	441.72	2,496.09	0.00	0.00	0.00
12,900.00	90.20	359.67	9,199.84	2,579.37	441.13	2,595.97	0.00	0.00	0.00
13,000.00	90.20	359.67	9,199.49	2,679.37	440.55	2,695.85	0.00	0.00	0.00
13,100.00	90.20	359.67	9,199.14	2,779.37	439.97	2,795.73	0.00	0.00	0.00
13,200.00	90.20	359.67	9,198.79	2,879.36	439.38	2,895.61	0.00	0.00	0.00
13,300.00	90.20	359.67	9,198.44	2,979.36	438.80	2,995.49	0.00	0.00	0.00
13,400.00	90.20	359.67	9,198.10	3,079.36	438.21	3,095.37	0.00	0.00	0.00
13,500.00	90.20	359.67	9,197.75	3,179.36	437.63	3,195.25	0.00	0.00	0.00
13,600.00	90.20	359.67	9,197.40	3,279.35	437.05	3,295.13	0.00	0.00	0.00
13,700.00	90.20	359.67	9,197.05	3,379.35	436.46	3,395.01	0.00	0.00	0.00
13,800.00	90.20	359.67	9,196.70	3,479.35	435.88	3,494.89	0.00	0.00	0.00
13,900.00	90.20	359.67	9,196.35	3,579.35	435.30	3,594.77	0.00	0.00	0.00
14,000.00	90.20	359.67	9,196.00	3,679.34	434.71	3,694.65	0.00	0.00	0.00
14,100.00	90.20	359.67	9,195.65	3,779.34	434.13	3,794.53	0.00	0.00	0.00
14,200.00	90.20	359.67	9,195.31	3,879.34	433.55	3,894.41	0.00	0.00	0.00
14,300.00	90.20	359.67	9,194.96	3,979.34	432.96	3,994.29	0.00	0.00	0.00
14,377.66	90.20	359.67	9,194.69	4,057.00	432.51	4,071.85	0.00	0.00	0.00
LC 2 Cross									
14,400.00	90.20	359.67	9,194.61	4,079.34	432.38	4,094.17	0.00	0.00	0.00
14,500.00	90.20	359.67	9,194.26	4,179.33	431.80	4,194.05	0.00	0.00	0.00
14,600.00	90.20	359.67	9,193.91	4,279.33	431.21	4,293.93	0.00	0.00	0.00
14,700.00	90.20	359.67	9,193.56	4,379.33	430.63	4,393.81	0.00	0.00	0.00
14,800.00	90.20	359.67	9,193.21	4,479.33	430.05	4,493.69	0.00	0.00	0.00
14,900.00	90.20	359.67	9,192.87	4,579.32	429.46	4,593.57	0.00	0.00	0.00
15,000.00	90.20	359.67	9,192.52	4,679.32	428.88	4,693.45	0.00	0.00	0.00
15,100.00	90.20	359.67	9,192.17	4,779.32	428.30	4,793.33	0.00	0.00	0.00

OXY Planning Report

Database:	HOPSPP	Local Co-ordinate Reference:	Well Mesa Verde BS Unit 139H
Company:	ENGINEERING DESIGNS	TVD Reference:	RKB=25' @ 3590.90ft
Project:	PRD NM DIRECTIONAL PLANS (NAD 1983)	MD Reference:	RKB=25' @ 3590.90ft
Site:	Mesa Verde BS Unit	North Reference:	Grid
Well:	Mesa Verde BS Unit 139H	Survey Calculation Method:	Minimum Curvature
Wellbore:	Wellbore #1		
Design:	Permitting Plan		

Planned Survey									
Measured Depth (ft)	Inclination (°)	Azimuth (°)	Vertical Depth (ft)	+N/-S (ft)	+E/-W (ft)	Vertical Section (ft)	Dogleg Rate (°/100ft)	Build Rate (°/100ft)	Turn Rate (°/100ft)
15,200.00	90.20	359.67	9,191.82	4,879.32	427.71	4,893.21	0.00	0.00	0.00
15,300.00	90.20	359.67	9,191.47	4,979.31	427.13	4,993.09	0.00	0.00	0.00
15,400.00	90.20	359.67	9,191.12	5,079.31	426.55	5,092.97	0.00	0.00	0.00
15,500.00	90.20	359.67	9,190.77	5,179.31	425.96	5,192.85	0.00	0.00	0.00
15,600.00	90.20	359.67	9,190.43	5,279.31	425.38	5,292.73	0.00	0.00	0.00
15,700.00	90.20	359.67	9,190.08	5,379.31	424.80	5,392.61	0.00	0.00	0.00
15,800.00	90.20	359.67	9,189.73	5,479.30	424.21	5,492.49	0.00	0.00	0.00
15,900.00	90.20	359.67	9,189.38	5,579.30	423.63	5,592.37	0.00	0.00	0.00
16,000.00	90.20	359.67	9,189.03	5,679.30	423.04	5,692.25	0.00	0.00	0.00
16,100.00	90.20	359.67	9,188.68	5,779.30	422.46	5,792.13	0.00	0.00	0.00
16,200.00	90.20	359.67	9,188.33	5,879.29	421.88	5,892.01	0.00	0.00	0.00
16,300.00	90.20	359.67	9,187.98	5,979.29	421.29	5,991.88	0.00	0.00	0.00
16,400.00	90.20	359.67	9,187.64	6,079.29	420.71	6,091.76	0.00	0.00	0.00
16,500.00	90.20	359.67	9,187.29	6,179.29	420.13	6,191.64	0.00	0.00	0.00
16,600.00	90.20	359.67	9,186.94	6,279.28	419.54	6,291.52	0.00	0.00	0.00
16,700.00	90.20	359.67	9,186.59	6,379.28	418.96	6,391.40	0.00	0.00	0.00
16,800.00	90.20	359.67	9,186.24	6,479.28	418.38	6,491.28	0.00	0.00	0.00
16,900.00	90.20	359.67	9,185.89	6,579.28	417.79	6,591.16	0.00	0.00	0.00
17,000.00	90.20	359.67	9,185.54	6,679.28	417.21	6,691.04	0.00	0.00	0.00
17,027.73	90.20	359.67	9,185.45	6,707.00	417.05	6,718.74	0.00	0.00	0.00
LC 3 Cross									
17,100.00	90.20	359.67	9,185.20	6,779.27	416.63	6,790.92	0.00	0.00	0.00
17,200.00	90.20	359.67	9,184.85	6,879.27	416.04	6,890.80	0.00	0.00	0.00
17,300.00	90.20	359.67	9,184.50	6,979.27	415.46	6,990.68	0.00	0.00	0.00
17,400.00	90.20	359.67	9,184.15	7,079.27	414.88	7,090.56	0.00	0.00	0.00
17,500.00	90.20	359.67	9,183.80	7,179.26	414.29	7,190.44	0.00	0.00	0.00
17,600.00	90.20	359.67	9,183.45	7,279.26	413.71	7,290.32	0.00	0.00	0.00
17,700.00	90.20	359.67	9,183.10	7,379.26	413.13	7,390.20	0.00	0.00	0.00
17,800.00	90.20	359.67	9,182.75	7,479.26	412.54	7,490.08	0.00	0.00	0.00
17,900.00	90.20	359.67	9,182.41	7,579.25	411.96	7,589.96	0.00	0.00	0.00
18,000.00	90.20	359.67	9,182.06	7,679.25	411.38	7,689.84	0.00	0.00	0.00
18,100.00	90.20	359.67	9,181.71	7,779.25	410.79	7,789.72	0.00	0.00	0.00
18,200.00	90.20	359.67	9,181.36	7,879.25	410.21	7,889.60	0.00	0.00	0.00
18,300.00	90.20	359.67	9,181.01	7,979.25	409.63	7,989.48	0.00	0.00	0.00
18,400.00	90.20	359.67	9,180.66	8,079.24	409.04	8,089.36	0.00	0.00	0.00
18,500.00	90.20	359.67	9,180.31	8,179.24	408.46	8,189.24	0.00	0.00	0.00
18,600.00	90.20	359.67	9,179.97	8,279.24	407.87	8,289.12	0.00	0.00	0.00
18,700.00	90.20	359.67	9,179.62	8,379.24	407.29	8,389.00	0.00	0.00	0.00
18,800.00	90.20	359.67	9,179.27	8,479.23	406.71	8,488.88	0.00	0.00	0.00
18,900.00	90.20	359.67	9,178.92	8,579.23	406.12	8,588.76	0.00	0.00	0.00
19,000.00	90.20	359.67	9,178.57	8,679.23	405.54	8,688.64	0.00	0.00	0.00
19,100.00	90.20	359.67	9,178.22	8,779.23	404.96	8,788.52	0.00	0.00	0.00
19,200.00	90.20	359.67	9,177.87	8,879.22	404.37	8,888.40	0.00	0.00	0.00
19,300.00	90.20	359.67	9,177.53	8,979.22	403.79	8,988.28	0.00	0.00	0.00
19,400.00	90.20	359.67	9,177.18	9,079.22	403.21	9,088.16	0.00	0.00	0.00
19,500.00	90.20	359.67	9,176.83	9,179.22	402.62	9,188.04	0.00	0.00	0.00
19,600.00	90.20	359.67	9,176.48	9,279.22	402.04	9,287.92	0.00	0.00	0.00
19,644.66	90.20	359.67	9,176.32	9,323.87	401.78	9,332.52	0.00	0.00	0.00
TD at 19644.66' MD									

OXY Planning Report

Database:	HOPSPP	Local Co-ordinate Reference:	Well Mesa Verde BS Unit 139H
Company:	ENGINEERING DESIGNS	TVD Reference:	RKB=25' @ 3590.90ft
Project:	PRD NM DIRECTIONAL PLANS (NAD 1983)	MD Reference:	RKB=25' @ 3590.90ft
Site:	Mesa Verde BS Unit	North Reference:	Grid
Well:	Mesa Verde BS Unit 139H	Survey Calculation Method:	Minimum Curvature
Wellbore:	Wellbore #1		
Design:	Permitting Plan		

Design Targets										
Target Name	Dip Angle (°)	Dip Dir. (°)	TVD (ft)	+N/-S (ft)	+E/-W (ft)	Northing (usft)	Easting (usft)	Latitude	Longitude	
KOP (Mesa Verde BS - hit/miss target - Shape - Point)	0.00	0.01	0.00	-1,165.86	463.03	440,830.43	737,079.45	32.210336	-103.700440	
- plan misses target center by 1254.44ft at 0.00ft MD (0.00 TVD, 0.00 N, 0.00 E)										
PBHL (Mesa Verde BS - plan hits target center - Point)	0.00	0.00	9,176.32	9,323.87	401.78	451,319.64	737,018.20	32.239169	-103.700438	
FTP (Mesa Verde BS - plan misses target center by 204.21ft at 9300.00ft MD (9059.37 TVD, -982.02 N, 446.22 E) - Point)	0.00	0.00	9,212.72	-1,115.86	462.69	440,880.42	737,079.11	32.210473	-103.700440	

Formations						
Measured Depth (ft)	Vertical Depth (ft)	Name	Lithology	Dip (°)	Dip Direction (°)	
849.90	849.90	RUSTLER				
1,175.90	1,175.90	SALADO				
1,800.00	1,800.00	MARKER BED 126		0.00		
3,111.90	3,111.90	CASTILE				
4,670.85	4,669.90	DELAWARE				
4,699.09	4,697.90	BELL CANYON				
5,614.37	5,579.90	CHERRY CANYON				
6,991.75	6,889.90	BRUSHY CANYON				
8,781.32	8,594.90	BONE SPRING				

Plan Annotations					
Measured Depth (ft)	Vertical Depth (ft)	Local Coordinates		Comment	
		+N/-S (ft)	+E/-W (ft)		
4,311.00	4,311.00	0.00	0.00	Build 2°/100'	
5,210.82	5,196.10	-132.73	45.01	Hold 18° Tangent	
8,657.19	8,473.86	-1,141.11	386.99	KOP, Build & Turn 10°/100'	
9,729.66	9,210.89	-590.90	459.63	Landing Point	
11,744.60	9,203.87	1,424.00	447.87	LC 1 Cross	
14,377.66	9,194.69	4,057.00	432.51	LC 2 Cross	
17,027.73	9,185.45	6,707.00	417.05	LC 3 Cross	
19,644.66	9,176.32	9,323.87	401.78	TD at 19644.66' MD	

C-102 Submit Electronically Via OCD Permitting	State of New Mexico Energy, Minerals & Natural Resources Department OIL CONSERVATION DIVISION	Revised July 9, 2024
		Submittal Type: <input type="checkbox"/> Initial Submittal <input checked="" type="checkbox"/> Amended Report <input type="checkbox"/> As Drilled

WELL LOCATION INFORMATION

API Number 30-025-54557	Pool Code 96229	Pool Name MESA VERDE; BONESPRING
Property Code 320828	Property Name MESA VERDE BS UNIT	Well Number 139H
OGRID No. 16696	Operator Name OXY USA INC.	Ground Level Elevation 3565.9'
Surface Owner: <input type="checkbox"/> State <input type="checkbox"/> Fee <input type="checkbox"/> Tribal <input checked="" type="checkbox"/> Federal		Mineral Owner: <input type="checkbox"/> State <input type="checkbox"/> Fee <input type="checkbox"/> Tribal <input checked="" type="checkbox"/> Federal

Surface Location

UL	Section	Township	Range	Lot	Ft. from N/S	Ft. from E/W	Latitude (NAD 83)	Longitude (NAD 83)	County
M	17	24S	32E		1221 SOUTH	1045 WEST	32.213548°	-103.701915°	LEA

Bottom Hole Location

UL	Section	Township	Range	Lot	Ft. from N/S	Ft. from E/W	Latitude (NAD 83)	Longitude (NAD 83)	County
C	8	24S	32E		20 NORTH	1500 WEST	32.239169°	-103.700438°	LEA

Dedicated Acres 320	Infill or Defining Well INFILL	Defining Well API 30-025-54305	Overlapping Spacing Unit (Y/N) N	Consolidation Code U
Order Numbers. N/A		Well setbacks are under Common Ownership: <input type="checkbox"/> Yes <input checked="" type="checkbox"/> No		

Kick Off Point (KOP)

UL	Section	Township	Range	Lot	Ft. from N/S	Ft. from E/W	Latitude (NAD 83)	Longitude (NAD 83)	County
N	17	24S	32E		50 SOUTH	1500 WEST	32.210336°	-103.700440°	LEA


First Take Point (FTP)

UL	Section	Township	Range	Lot	Ft. from N/S	Ft. from E/W	Latitude (NAD 83)	Longitude (NAD 83)	County
N	17	24S	32E		100 SOUTH	1500 WEST	32.210473°	-103.700440°	LEA

Last Take Point (LTP)


UL	Section	Township	Range	Lot	Ft. from N/S	Ft. from E/W	Latitude (NAD 83)	Longitude (NAD 83)	County
C	8	24S	32E		100 NORTH	1500 WEST	32.238949°	-103.700439°	LEA

Unitized Area or Area of Uniform Interest 300386	Spacing Unit Type <input checked="" type="checkbox"/> Horizontal <input type="checkbox"/> Vertical	Ground Floor Elevation: 3565.9'
--	--	---



<p>OPERATOR CERTIFICATIONS</p> <p><i>I hereby certify that the information contained herein is true and complete to the best of my knowledge and belief, and, if the well is a vertical or directional well, that this organization either owns a working interest or unleased mineral interest in the land including the proposed bottom hole location or has a right to drill this well at this location pursuant to a contract with an owner of a working interest or unleased mineral interest, or to a voluntary pooling agreement or a compulsory pooling order heretofore entered by the division.</i></p> <p><i>If this well is a horizontal well, I further certify that this organization has received the consent of at least one lessee or owner of a working interest or unleased mineral interest in each tract (in the target pool or formation) in which any part of the well's completed interval will be located or obtained a compulsory pooling order from the division.</i></p> <p><i>Sara Guthrie</i> 4/30/2025</p>	<p>SURVEYOR CERTIFICATIONS</p> <p><i>I hereby certify that the well location shown on this plat was plotted from the field notes of actual surveys made by me or under my supervision, and that the same is true and correct to the best of my belief.</i></p> <div style="text-align: right;">  </div>
Signature Date Sara Guthrie	Signature and Seal of Professional Surveyor 23782 April 3, 2025
Printed Name sara_guthrie@oxy.com Email Address	Certificate Number Date of Survey

Note: No allowable will be assigned to this completion until all interest have been consolidated or a non-standard unit has been approved by the division.

Property Name MESA VERDE BS UNIT	Well Number 139H	Drawn By N.W.J. 04-03-25	Revised By
-------------------------------------	---------------------	-----------------------------	------------

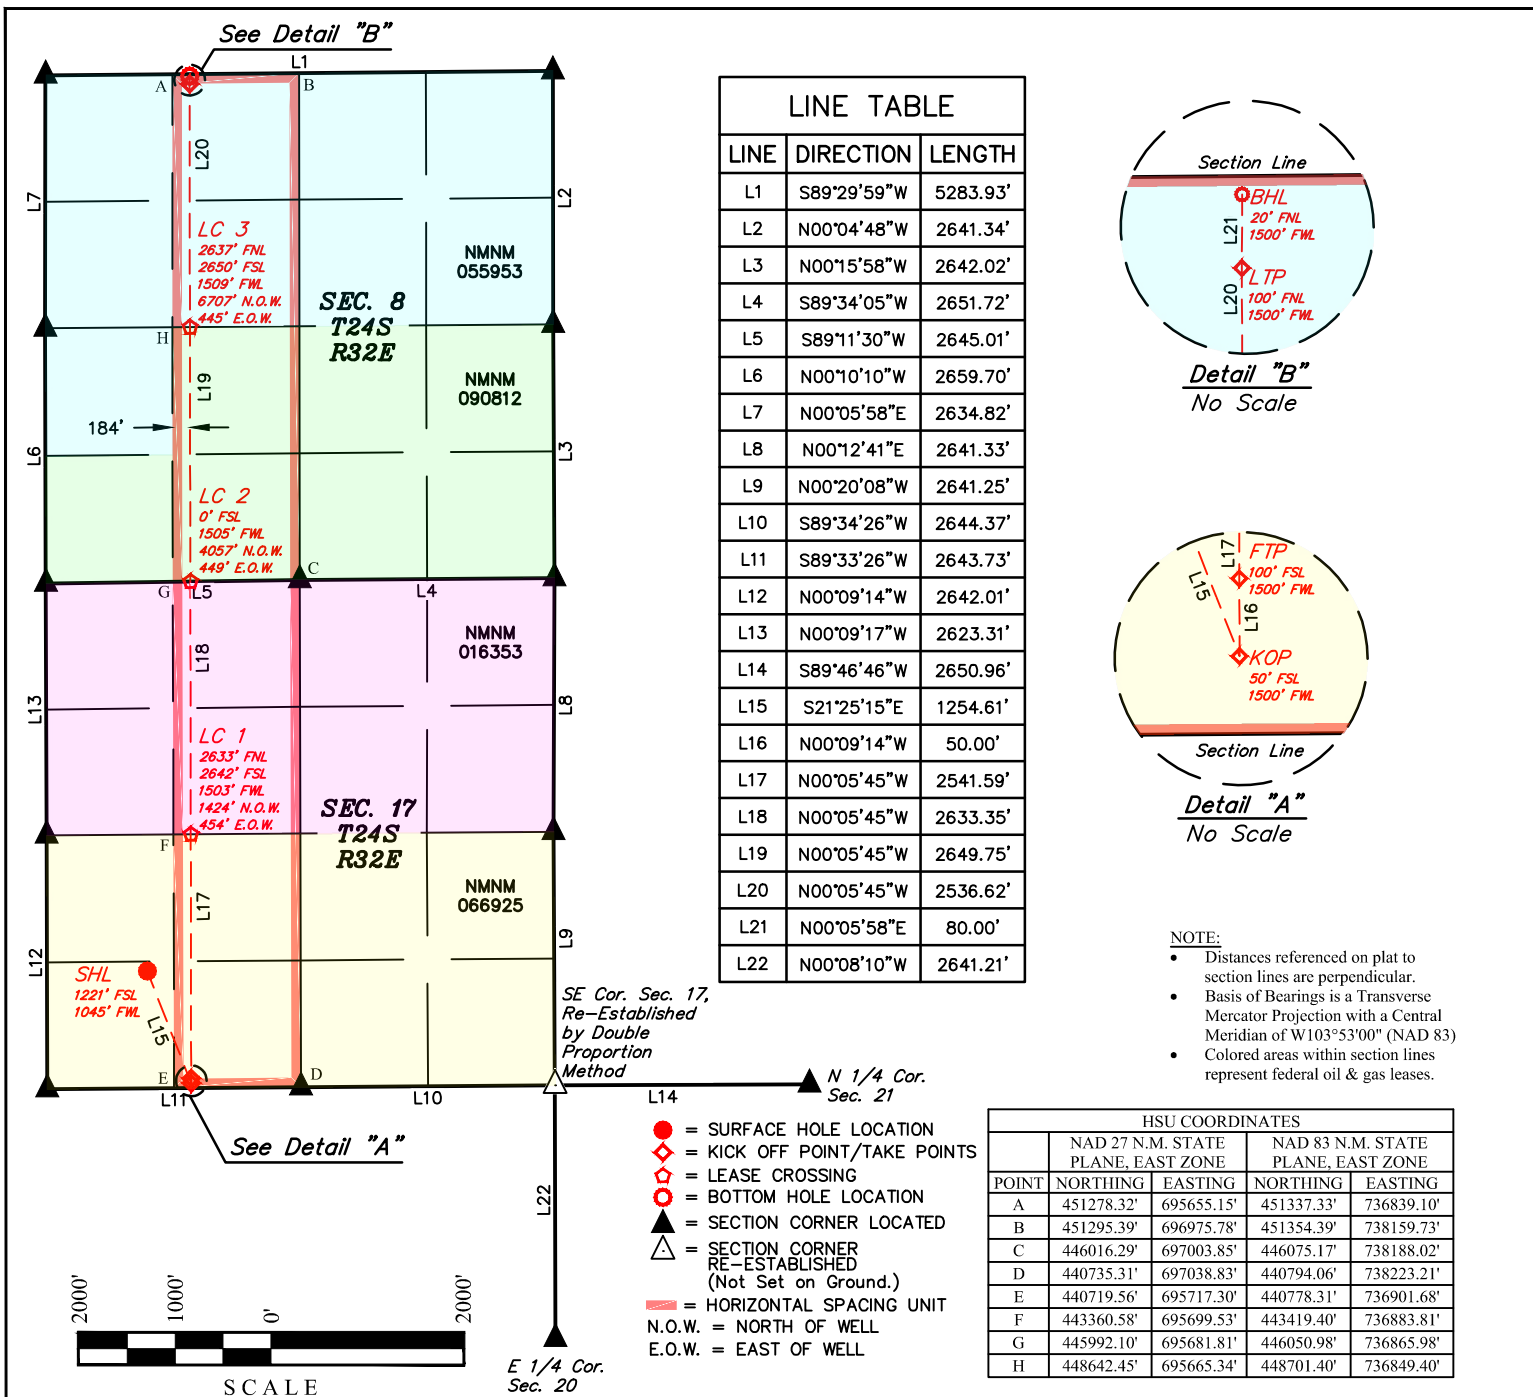

LINE	DIRECTION	LENGTH
L1	S89°29'59"W	5283.93'
L2	N00°04'48"W	2641.34'
L3	N00°15'58"W	2642.02'
L4	S89°34'05"W	2651.72'
L5	S89°11'30"W	2645.01'
L6	N00°10'10"W	2659.70'
L7	N00°05'58"E	2634.82'
L8	N00°12'41"E	2641.33'
L9	N00°20'08"W	2641.25'
L10	S89°34'26"W	2644.37'
L11	S89°33'26"W	2643.73'
L12	N00°09'14"W	2642.01'
L13	N00°09'17"W	2623.31'
L14	S89°46'46"W	2650.96'
L15	S21°25'15"E	1254.61'
L16	N00°09'14"W	50.00'
L17	N00°05'45"W	2541.59'
L18	N00°05'45"W	2633.35'
L19	N00°05'45"W	2649.75'
L20	N00°05'45"W	2536.62'
L21	N00°05'58"E	80.00'
L22	N00°08'10"W	2641.21'

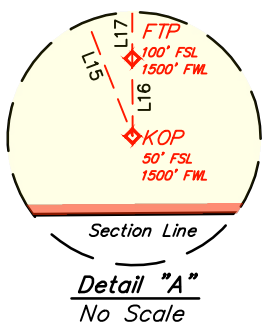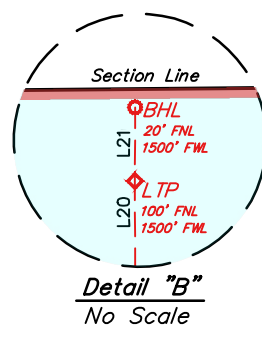

- NOTE:**
- Distances referenced on plat to section lines are perpendicular.
 - Basis of Bearings is a Transverse Mercator Projection with a Central Meridian of W103°53'00" (NAD 83)
 - Colored areas within section lines represent federal oil & gas leases.

POINT	NAD 27 N.M. STATE PLANE, EAST ZONE		NAD 83 N.M. STATE PLANE, EAST ZONE	
	NORTHING	EASTING	NORTHING	EASTING
A	451278.32'	695655.15'	451337.33'	736839.10'
B	451295.39'	696975.78'	451354.39'	738159.73'
C	446016.29'	697003.85'	446075.17'	738188.02'
D	440735.31'	697038.83'	440794.06'	738223.21'
E	440719.56'	695717.30'	440778.31'	736901.68'
F	443360.58'	695699.53'	443419.40'	736883.81'
G	445992.10'	695681.81'	446050.98'	736865.98'
H	448642.45'	695665.34'	448701.40'	736849.40'

NAD 83 (SURFACE HOLE LOCATION) LATITUDE = 32°12'48.77" (32.213548°) LONGITUDE = -103°42'06.89" (-103.701915°)	NAD 83 (KICK OFF POINT) LATITUDE = 32°12'37.21" (32.210336°) LONGITUDE = -103°42'01.58" (-103.700440°)	NAD 83 (FIRST TAKE POINT) LATITUDE = 32°12'37.70" (32.210473°) LONGITUDE = -103°42'01.58" (-103.700440°)	NAD 83 (LEASE CROSSING 1) LATITUDE = 32°13'02.85" (32.217458°) LONGITUDE = -103°42'01.58" (-103.700440°)
NAD 27 (SURFACE HOLE LOCATION) LATITUDE = 32°12'48.33" (32.213424°) LONGITUDE = -103°42'05.16" (-103.701434°)	NAD 27 (KICK OFF POINT) LATITUDE = 32°12'36.76" (32.210212°) LONGITUDE = -103°41'59.85" (-103.699959°)	NAD 27 (FIRST TAKE POINT) LATITUDE = 32°12'37.26" (32.210349°) LONGITUDE = -103°41'59.85" (-103.699959°)	NAD 27 (LEASE CROSSING 1) LATITUDE = 32°13'02.40" (32.217334°) LONGITUDE = -103°41'59.85" (-103.699959°)
STATE PLANE NAD 83 (N.M. EAST) N: 441996.23' E: 736616.44' STATE PLANE NAD 27 (N.M. EAST) N: 441937.44' E: 695432.11'	STATE PLANE NAD 83 (N.M. EAST) N: 440830.43' E: 737079.45' STATE PLANE NAD 27 (N.M. EAST) N: 440771.67' E: 695895.07'	STATE PLANE NAD 83 (N.M. EAST) N: 440880.42' E: 737079.11' STATE PLANE NAD 27 (N.M. EAST) N: 440821.66' E: 695894.73'	STATE PLANE NAD 83 (N.M. EAST) N: 443421.50' E: 737064.22' STATE PLANE NAD 27 (N.M. EAST) N: 443362.68' E: 695879.94'
NAD 83 (LEASE CROSSING 2) LATITUDE = 32°13'28.90" (32.224695°) LONGITUDE = -103°42'01.58" (-103.700440°)	NAD 83 (LEASE CROSSING 3) LATITUDE = 32°13'55.12" (32.231977°) LONGITUDE = -103°42'01.58" (-103.700439°)	NAD 83 (LAST TAKE POINT) LATITUDE = 32°14'20.22" (32.238949°) LONGITUDE = -103°42'01.58" (-103.700439°)	NAD 83 (BOTTOM HOLE LOCATION) LATITUDE = 32°14'21.01" (32.239169°) LONGITUDE = -103°42'01.58" (-103.700438°)
NAD 27 (LEASE CROSSING 2) LATITUDE = 32°13'28.46" (32.224572°) LONGITUDE = -103°41'59.85" (-103.699958°)	NAD 27 (LEASE CROSSING 3) LATITUDE = 32°13'54.67" (32.231854°) LONGITUDE = -103°41'59.85" (-103.699958°)	NAD 27 (LAST TAKE POINT) LATITUDE = 32°14'19.77" (32.238825°) LONGITUDE = -103°41'59.84" (-103.699957°)	NAD 27 (BOTTOM HOLE LOCATION) LATITUDE = 32°14'20.56" (32.239045°) LONGITUDE = -103°41'59.84" (-103.699956°)
STATE PLANE NAD 83 (N.M. EAST) N: 446054.33' E: 737048.79' STATE PLANE NAD 27 (N.M. EAST) N: 445995.45' E: 695864.62'	STATE PLANE NAD 83 (N.M. EAST) N: 448703.54' E: 737033.26' STATE PLANE NAD 27 (N.M. EAST) N: 448644.60' E: 695849.20'	STATE PLANE NAD 83 (N.M. EAST) N: 451239.65' E: 737018.40' STATE PLANE NAD 27 (N.M. EAST) N: 451180.65' E: 695834.44'	STATE PLANE NAD 83 (N.M. EAST) N: 451319.64' E: 737018.20' STATE PLANE NAD 27 (N.M. EAST) N: 451260.64' E: 695834.25'

OXY APD CHANGE SUNDRY LIST FORM

AFMSS Blurp

DATE SUNDRY WORKSHEET CREATED	4/30/2025
WELL NAME NUMBER	MESA VERDE BS UNIT 40H
API NUMBER	30-025-34557
ESTIMATED SPUD DATE	7/15/2025

PLEASE SEE ATTACHED OXY APD CHANGE SUNDRY LIST THAT HIGHLIGHTS CHANGES AND ATTACHMENTS. GENERAL CHANGE DOCUMENTS ARE COMBINED INTO 1 PDF FILE AND WELL SPECIFIC DOCUMENTS ARE INDIVIDUAL ATTACHMENTS.

ITEM	APD BASE LINE (For Regulatory to Complete)										SUNDRY PLAN (Groups to complete the latest plan)								
	Date APD/BASE LINE APPROVED:										DATE Sundry Worksheet:								
NAME	MESA VERDE BS UNIT 40H										MESA VERDE BS UNIT 139H								
NSL	NO										NO								
SHL	1221 FSL & 1045 FWL SWSW										1221 FSL & 1045 FWL SWSW								
PAD	MSAVRD T24SR32E 17 02										MSAVRD T24SR32E 17 PAD 1702								
BHL	20 FNL & 2220 FWL NENW										20 FNL & 1500 FWL NENW								
HSU SIZE, ACRES	320										320								
POOL	MESA VERDE; BONESPRING										MESA VERDE; BONESPRING								
TVD	9,338										9,176								
TARGET FORMATION	BONESPRING										BONESPRING								
Surface Planning	SUNDRY PLAN																		
	Casing Program	Section	Hole Size (in.)	MD	TVD	Csg OD (in)	Csg WT	Grade	Conn.	Section	Hole Size (in.)	MD	TVD	Csg OD (in)	Csg WT (ppf)	Grade	Conn.		
		Surface	14.75	917	917	10.75	45.5	J-55	BTC	Surface	14.75	910	910	10.75	45.5	J-55	BTC		
		Int	9.875	8928	8676	7.625	26.4	L-80 HC	BTC	Int	9.875	8557	8374	7.625	26.4	L-80 HC	BTC		
		Prod	6.75	20336	9474	5.5	20	P-110	SPRINT-SF	Prod	6.75	19645	9211	5.5	20	P-110	DWC/C-HT-S		
	Cement Program	Section/Stage	Slurry	Sacks	Yield (ft³/ft)	Density (lb/gal)	Excess	TOC	Placement	Description	Section/Stage	Slurry	Sacks	Yield (ft³/ft)	Density (lb/gal)	Excess	TOC	Placement	Description
		Surf	SURFACE-TAIL	767	1.33	14.8	100%	0	CIRCULATE	CLASS C +ACCEL.	Surf	SURFACE-TAIL	761	1.33	14.8	100%	0	CIRCULATE	CLASS C +ACCEL.
		Int/1	INTERMEDIATE 15-TAIL	218	1.68	13.2	5%	7.306	CIRCULATE	CLASS C +RET., DISPER.	Int	INTERMEDIATE 15-TAIL	177	1.68	13.2	5%	7.242	CIRCULATE	CLASS C +RET., DISPER.
		Int/2	INTERMEDIATE 25-TAIL BH	1128	1.71	13.3	25%	0	BRADENHEAD	CLASS C +ACCEL.	Int	INTERMEDIATE 25-TAIL BH	1118	1.71	13.3	25%	0	BRADENHEAD	CLASS C +ACCEL.
		Int2									Int2								
Prod		PRODUCTION-TAIL	674	1.84	13.3	25%	8.428	CIRCULATE	CLASS C + RET.	Prod	PRODUCTION-TAIL	656	1.84	13.3	25%	8.057	CIRCULATE	CLASS C + RET.	
Variances	APD BASE LINE										SUNDRY PLAN								
	BOP Break Testing Variance	Y										Y							
	SM Annular BOP Variance																		
	Bradenhead CBL Variance	Y										Y							
	Offline Cementing Variance	Y										Y							
	Production Annular Clearance Variance	Y										Y							
	Flexible Choke Line Variance																		
(Pilot Hole, Logs etc.)																			

Note- Only fill out what item is changing. The other cells can be left blank.

VERSION DATE 8/30/2024

Section	Hole Size (in.)	MD (ft)	TVD (ft)	Csg OD (in)	Csg WT (ppf)	Grade	Conn.
Surface							
Int							
Int2							
Prod							
Liner							

Section	Stage	Slurry	Sacks	Yield (ft ³ /ft)	Density (lb/gal)	Excess	TOC	Placement
Surf								
Int								
Int								
Int2								
Int2								
Prod								

Description

Sante Fe Main Office
Phone: (505) 476-3441

General Information
Phone: (505) 629-6116

Online Phone Directory
<https://www.emnrd.nm.gov/ocd/contact-us>

State of New Mexico
Energy, Minerals and Natural Resources
Oil Conservation Division
1220 S. St Francis Dr.
Santa Fe, NM 87505

CONDITIONS

Action 527585

CONDITIONS

Operator: OXY USA INC P.O. Box 4294 Houston, TX 772104294	OGRID: 16696
	Action Number: 527585
	Action Type: [C-103] NOI Change of Plans (C-103A)

CONDITIONS

Created By	Condition	Condition Date
matthew.gomez	No additives containing PFAS chemicals will be added to the drilling fluids or completion fluids used during drilling, completions, or recompletions operations.	11/20/2025
matthew.gomez	All previous COA's still apply.	11/20/2025
matthew.gomez	Notify the OCD 24 hours prior to casing & cement.	11/20/2025