

Submit 3 Copies to Appropriate District Office
District I
1625 N. French Dr., Hobbs, NM 88240
District II
1301 W. Grand Ave., Artesia, NM 88210
District III
1000 Rio Brazos Rd., Aztec, NM 87410
District IV
1220 S. St. Francis Dr., Santa Fe, NM 87505

State of New Mexico
Energy, Minerals and Natural Resources

OIL CONSERVATION DIVISION
1220 South St. Francis Dr.
Santa Fe, NM 87505

Form C-103
June 19, 2008

WELL API NO.

30-019-20138

5. Indicate Type of Lease

STATE ☐ FEE ☒

6. State Oil & Gas Lease No.

NA

7. Lease Name or Unit Agreement Name

Singleton Properties LLC

8. Well Number

Latigo Ranch 3-3

9. OGRID Number

250036

10. Pool name or Wildcat

Wildcat

SUNDRY NOTICES AND REPORTS ON WELLS

(DO NOT USE THIS FORM FOR PROPOSALS TO DRILL OR TO DEEPEN OR PLUG BACK TO A DIFFERENT RESERVOIR. USE "APPLICATION FOR PERMIT" (FORM C-101) FOR SUCH PROPOSALS.)

1. Type of Well: Oil Well ☐ Gas Well ☒ Other

2. Name of Operator

SWEPI LP

3. Address of Operator

P.O. Box 576 Houston, TX

4. Well Location

Unit Letter N : 1177+/- feet from the South line and 1666+/- feet from the West line

Section 3 Township 10 N Range 23 E NMPM County Guadalupe

11. Elevation (Show whether DR, RKB, RT, GR, etc.)

4640.8+/- feet graded

12. Check Appropriate Box to Indicate Nature of Notice, Report or Other Data

NOTICE OF INTENTION TO:

PERFORM REMEDIAL WORK ☐ PLUG AND ABANDON ☐
TEMPORARILY ABANDON ☐ CHANGE PLANS ☐
PULL OR ALTER CASING ☐ MULTIPLE COMPL ☐
DOWNHOLE COMMINGLE ☐

OTHER: ☐

SUBSEQUENT REPORT OF:

REMEDIAL WORK ☐ ALTERING CASING ☐
COMMENCE DRILLING OPNS. ☐ P AND A ☐
CASING/CEMENT JOB ☐

OTHER: ☒

13. Describe proposed or completed operations. (Clearly state all pertinent details, and give pertinent dates, including estimated date of starting any proposed work). SEE RULE 1103. For Multiple Completions: Attach wellbore diagram of proposed completion or recompletion.

SWEPI LP is providing setback footages from the South and West projected section lines (See Section 4. Well Location, above) and estimated graded elevation (See Section 11, Elevation, above) for the proposed new well with the following coordinates: Latitude 35-07-0430035 North and Longitude 104-29-27.44109 West (WGS84 HH-MM-SS.ss).

SWEPI LP is providing Location Photos, Well Location Map, Location Layout Map, Typical Cross Sections, Typical Rig Layout and Topographic Maps A and B for the proposed new well with the following coordinates: Latitude 35-07-0430035 North and Longitude 104-29-27.44109 West (WGS84 HH-MM-SS.ss).

Spud Date:

April 1, 2009 (est.)

Rig Release Date:

I hereby certify that the information above is true and complete to the best of my knowledge and belief.

SIGNATURE:

Michael L. Bergstrom

TITLE: Regulatory Coordinator

DATE: March 16, 2009

Type or print name: Michael L. Bergstrom

E-mail address: michael.bergstrom@shell.com PHONE: (303) 222-6347

For State Use Only

APPROVED BY:

Ed Martin

TITLE

DISTRICT SUPERVISOR

DATE 3/20/09

Conditions of Approval (if any):



Shell Exploration & Production

RECEIVED

2009 MAR 18 PM 1 23

State of New Mexico
Energy, Minerals and Natural Resources Dept.
Oil Conservation Division-District 4
1220 South St. Francis Drive
Sante Fe, New Mexico 87505
Attn.: Ed Martin, District Supervisor

Shell Exploration & Production Co.

Regulatory Affairs-EP Americas
4582 S. Ulster Street Parkway
Suite 1400
Denver, Colorado 80237

CONFIDENTIAL

March 16, 2009

Subject: Subsequent Report of Well Location Information
Shell Exploration & Production Co., Latigo Ranch 3-3 (APD Pending)
Guadalupe County, New Mexico

Dear Mr. Martin:

As previously indicated, Shell Exploration & Production Company, dba SWEPI LP (Shell) is submitting our Subsequent Report (Form C-103) of setback footages and estimated well pad elevation, and well location photos, and various well location maps for the new proposed well location to New Mexico Oil Conservation Division-District 4 (OCD) for your review.

Shell requests that OCD review this new information provided for our pending APD and approve the APD for the subject well. Shell requests that OCD hold any information regarding this well confidential for the period designated under NMOCD rules. All documents submitted are clearly marked as "confidential". Shell anticipates beginning drilling, completion and testing activities for this well, on or shortly after April 1, 2009.

If you have any questions or require any additional information regarding these reports, please contact me at (303) 222-6347, or David Janney at Kleinfelder in Albuquerque at (505) 344-7373.

Regards,

Michael L. Bergstrom
Regulatory Coordinator
Shell Exploration & Production Company

Attachments: Form C-103
Location Photos, Well Location Maps/Layouts and Topographic Maps (revised)

SWEPI
LATIGO RANCH #3-3
LOCATED IN GUADALUPE COUNTY, NEW MEXICO
SECTION 3, T10N, R23E, N.M.P.M.

CONFIDENTIAL

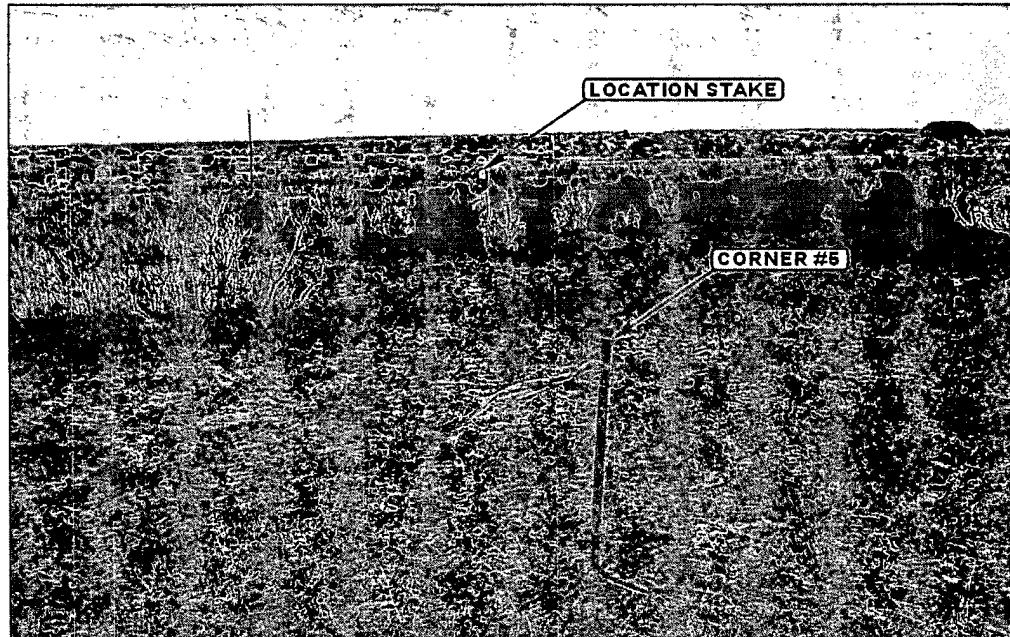


PHOTO: VIEW FROM CORNER #5 TO LOCATION STAKE

CAMERA ANGLE: SOUTHERLY

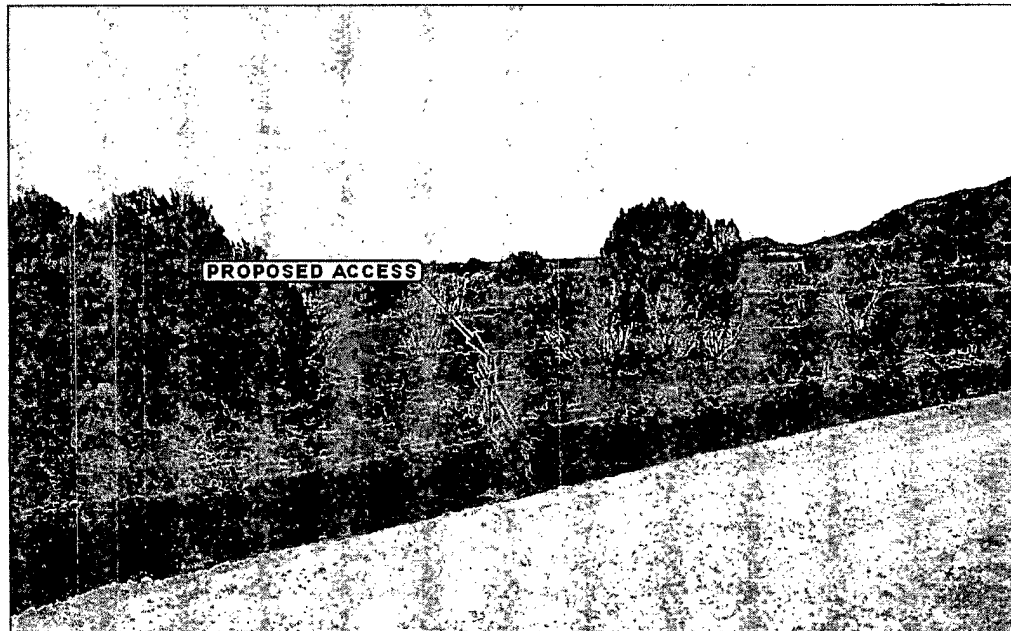


PHOTO: VIEW FROM BEGINNING OF PROPOSED ACCESS

CAMERA ANGLE: EASTERLY



Since 1964



Uintah Engineering & Land Surveying
 85 South 200 East Vernal, Utah 84078
 (435) 789-1017 * FAX (435) 789-1813

LOCATION PHOTOS

12	17	08
MONTH	DAY	YEAR

PHOTO

TAKEN BY: M.A.

DRAWN BY: J.H.

REV: 03-11-09 Z.L.

T10N, R23E, N.M.P.M.
(ASSUMED)

SWEPI

Well location, LATIGO RANCH #3-3, located as shown in T10N, R23E, N.M.P.M., Guadalupe County, New Mexico.

BASIS OF ELEVATION

HILL TRIANGULATION STATION LOCATED IN T10N, R23E, N.M.P.M. TAKEN FROM THE CUERVO QUADRANGLE, NEW MEXICO, GUADALUPE COUNTY, 7.5 MINUTE SERIES (TOPOGRAPHICAL MAP) PUBLISHED BY THE UNITED STATES DEPARTMENT OF THE INTERIOR, GEOLOGICAL SURVEY. SAID ELEVATION IS MARKED AS BEING 5356 FEET.

BASIS OF BEARINGS

BASIS OF BEARINGS IS A G.P.S. OBSERVATION.

DASHED GRID LINES ON THIS PLAT HAVE BEEN PROJECTED FROM SURVEY MONUMENTS FOUND EAST OF PRESTON BECK LAND GRANT LINE. FOOTAGES TO GRID LINES WITHIN LAND GRANT ARE APPROXIMATE.

PRESTON BECK
LAND GRANT LINE

Set Marked Stone,
NW-SE Fenceline
Lat 35.143561
Long 104.473311

S28°10'33"E - 7653.78' (Meas.)


Set Marked Stone,
Steel Post
NW-SE Fenceline
Lat 35.125028
Long 104.461233

(Apprx.)
SEC. 3

SEC. 4

LATIGO RANCH #3-3
LAT 35.117861
LONG 104.490956

T11N
T10N

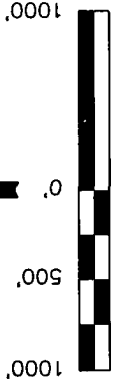

SCALE

CERTIFICATE

THIS IS TO CERTIFY THAT THE ABOVE PLAT WAS PREPARED FROM FIELD NOTES OF ACTUAL SURVEYS MADE BY ME OR UNDER MY SUPERVISION AND THAT THE SAME ARE TRUE AND CORRECT TO THE BEST OF MY KNOWLEDGE AND BELIEF.

John J. Marshall
12446
STATE OF NEW MEXICO

REV: 03-11-09 K.G.
REVISED: 01-27-09
REVISED: 12-17-08

REGISTERED LAND SURVEYOR
REGISTRATION NO. 12446
STATE OF NEW MEXICO

UTAH ENGINEERING & LAND SURVEYING

85 SOUTH 200 EAST - VERNAL, UTAH 84078

(435) 789-1017

LEGEND:

- 90° SYMBOL
- PROPOSED WELL HEAD.
- SECTION CORNERS LOCATED.

SCALE 1" = 3000'

DATE SURVEYED: 03-03-08
DATE DRAWN: 03-12-08


REFERENCES
G.L.O. PLAT

PARTY
B.B. M.A. L.K.

WEATHER
COLD

FILE
SWEPI


CONFIDENTIAL

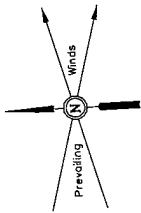


SCALE: 1" = 60'
DATE: 03-11-09
Drawn By: K.G.

SWEPI
LOCATION LAYOUT FOR
LATIGO RANCH #3-3
SECTION 3, T10N, R23E, N.M.P.M.

FIGURE #1

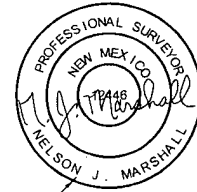

CONFIDENTIAL

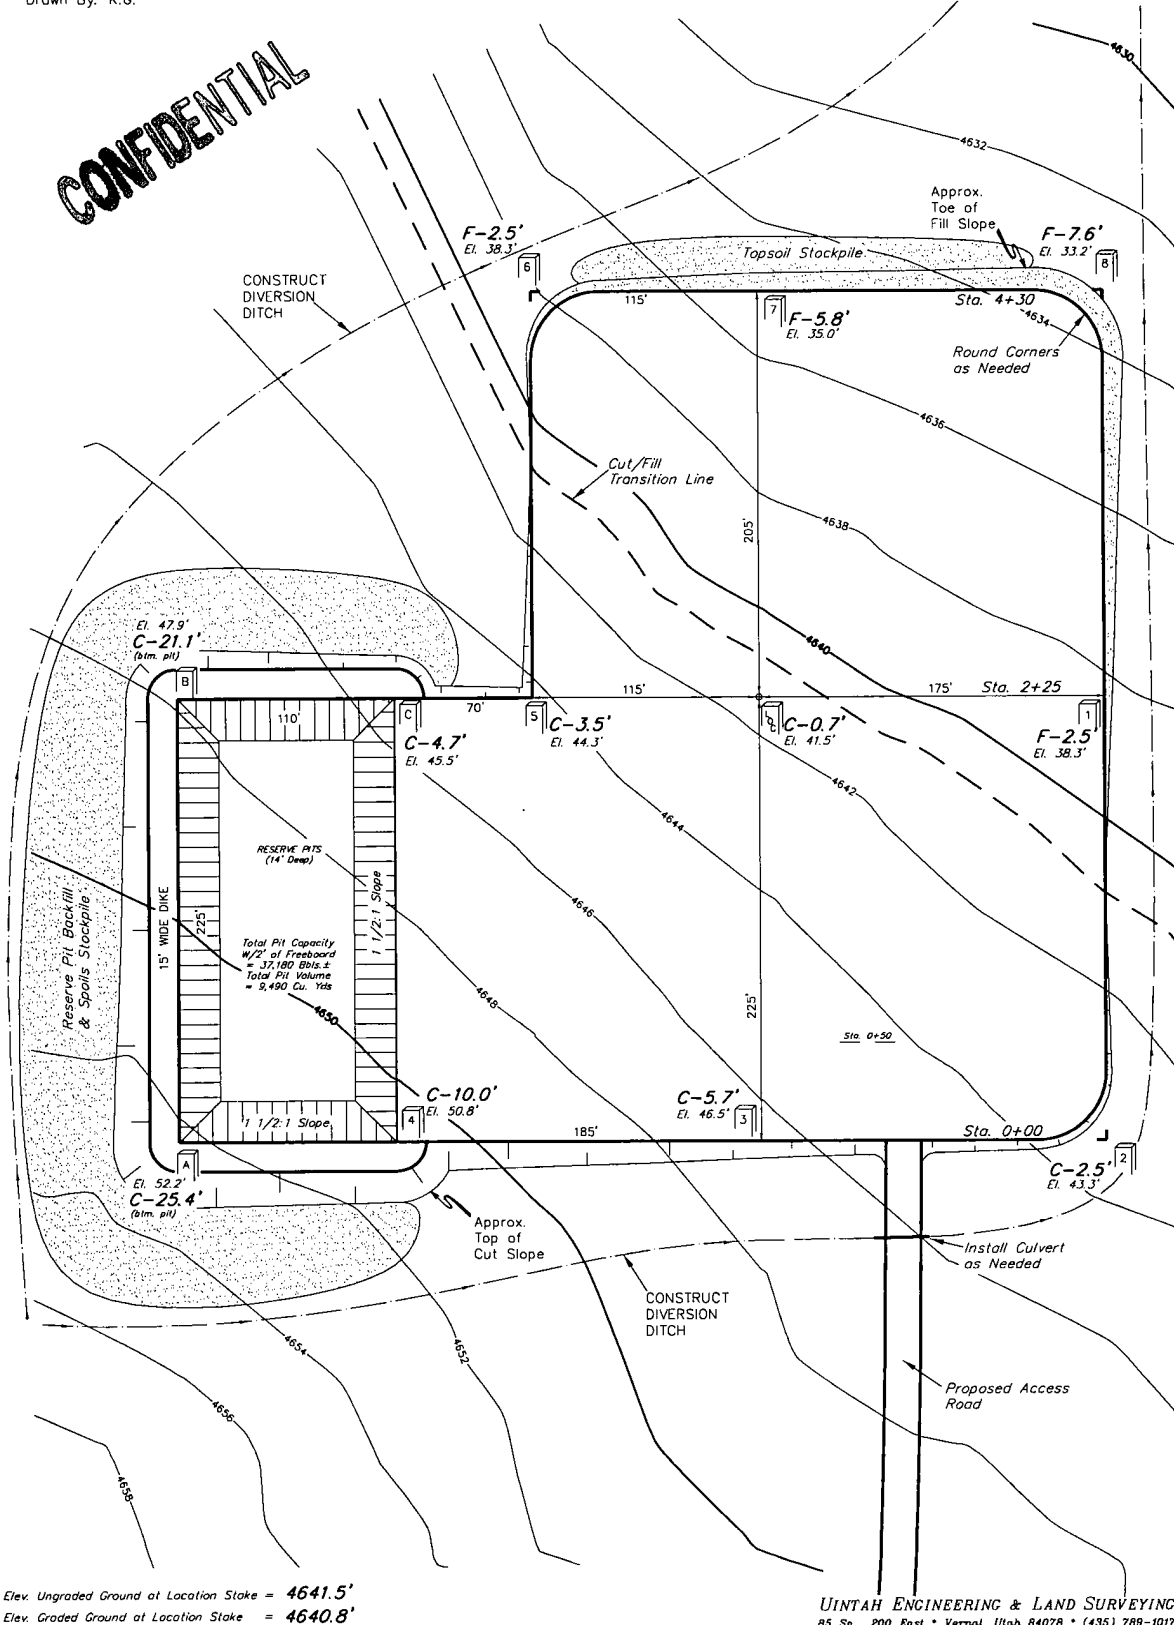

Elev. Ungraded Ground at Location Stake = 4641.5'
Elev. Graded Ground at Location Stake = 4640.8'




UINTAH ENGINEERING & LAND SURVEYING
85 So. 200 East • Vernal, Utah 84078 • (435) 789-1017

X-Section
Scale
1" = 100'



DATE: 03-11-09
Drawn By: K.G.

SWEPI
TYPICAL CROSS SECTIONS FOR
LATIGO RANCH #3-3
SECTION 3, T10N, R23E, N.M.P.M.

FIGURE #2

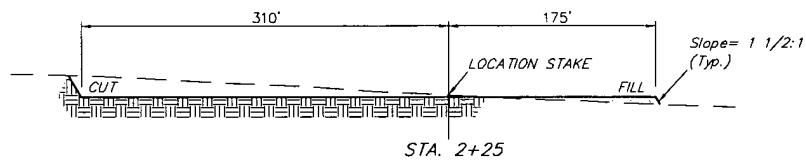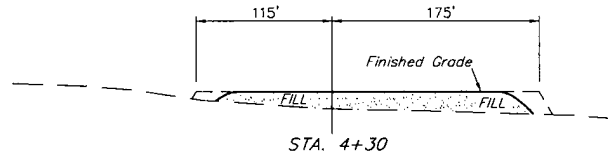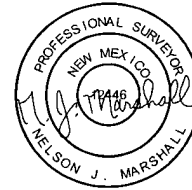

CONFIDENTIAL

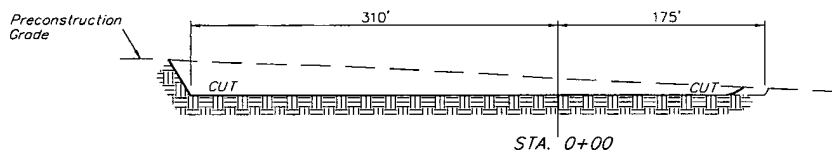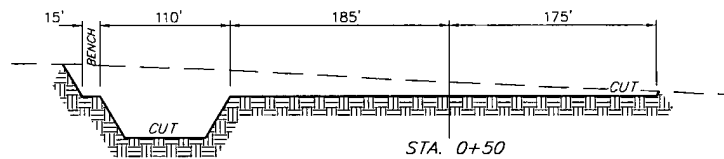

NOTE:
Topsoil should not be
Stripped Below Finished
Grade on Substructure Area.

APPROXIMATE YARDAGES

CUT
(12") Topsoil Stripping = 7,130 Cu. Yds.
Remaining Location = 27,980 Cu. Yds.
TOTAL CUT = 35,110 CU.YDS.
FILL = 10,060 CU.YDS.

* NOTE:
FILL QUANTITY INCLUDES
5% FOR COMPACTION

EXCESS MATERIAL = 25,050 Cu. Yds.
Topsoil & Pit Backfill = 11,880 Cu. Yds.
(1/2 Pit Vol.)
EXCESS UNBALANCE = 13,170 Cu. Yds.
(After Interim Rehabilitation)

APPROXIMATE ACREAGES
WELL SITE DISTURBANCE = ±5.076 ACRES
ACCESS ROAD DISTURBANCE = ±6.556 ACRES
TOTAL = ±11.632 ACRES


NAD 83 (SURFACE LOCATION)
LATITUDE = 35°07'04.30" (35.117861)
LONGITUDE = 104°29'27.44" (104.490956)
NAD 27 (SURFACE LOCATION)
LATITUDE = 35°07'04.10" (35.117806)
LONGITUDE = 104°29'25.50" (104.490417)

UINTAH ENGINEERING & LAND SURVEYING
85 So. 200 East • Vernal, Utah 84078 • (435) 789-1017


SWEPI
TYPICAL RIG LAYOUT FOR
LATIGO RANCH #3-3
SECTION 3, T10N, R23E, N.M.P.M.


FIGURE #3

SCALE: 1" = 60'
DATE: 03-11-09
Drawn By: K.G.

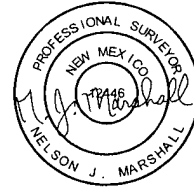

CONFIDENTIAL

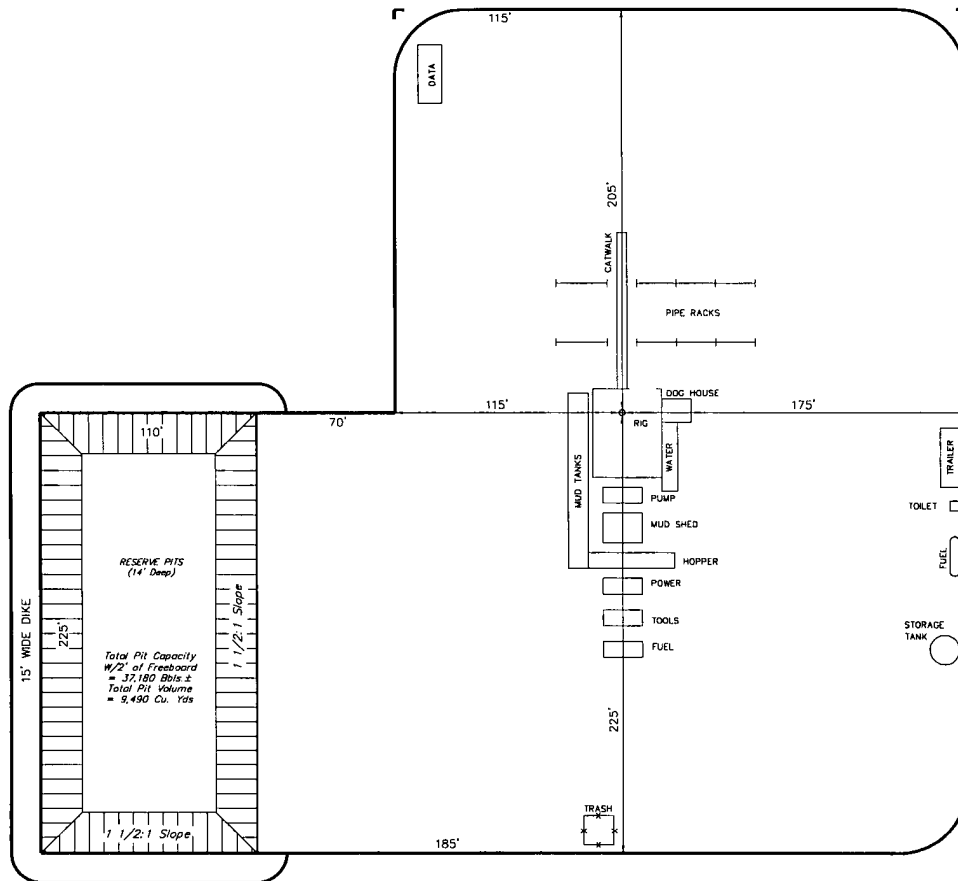

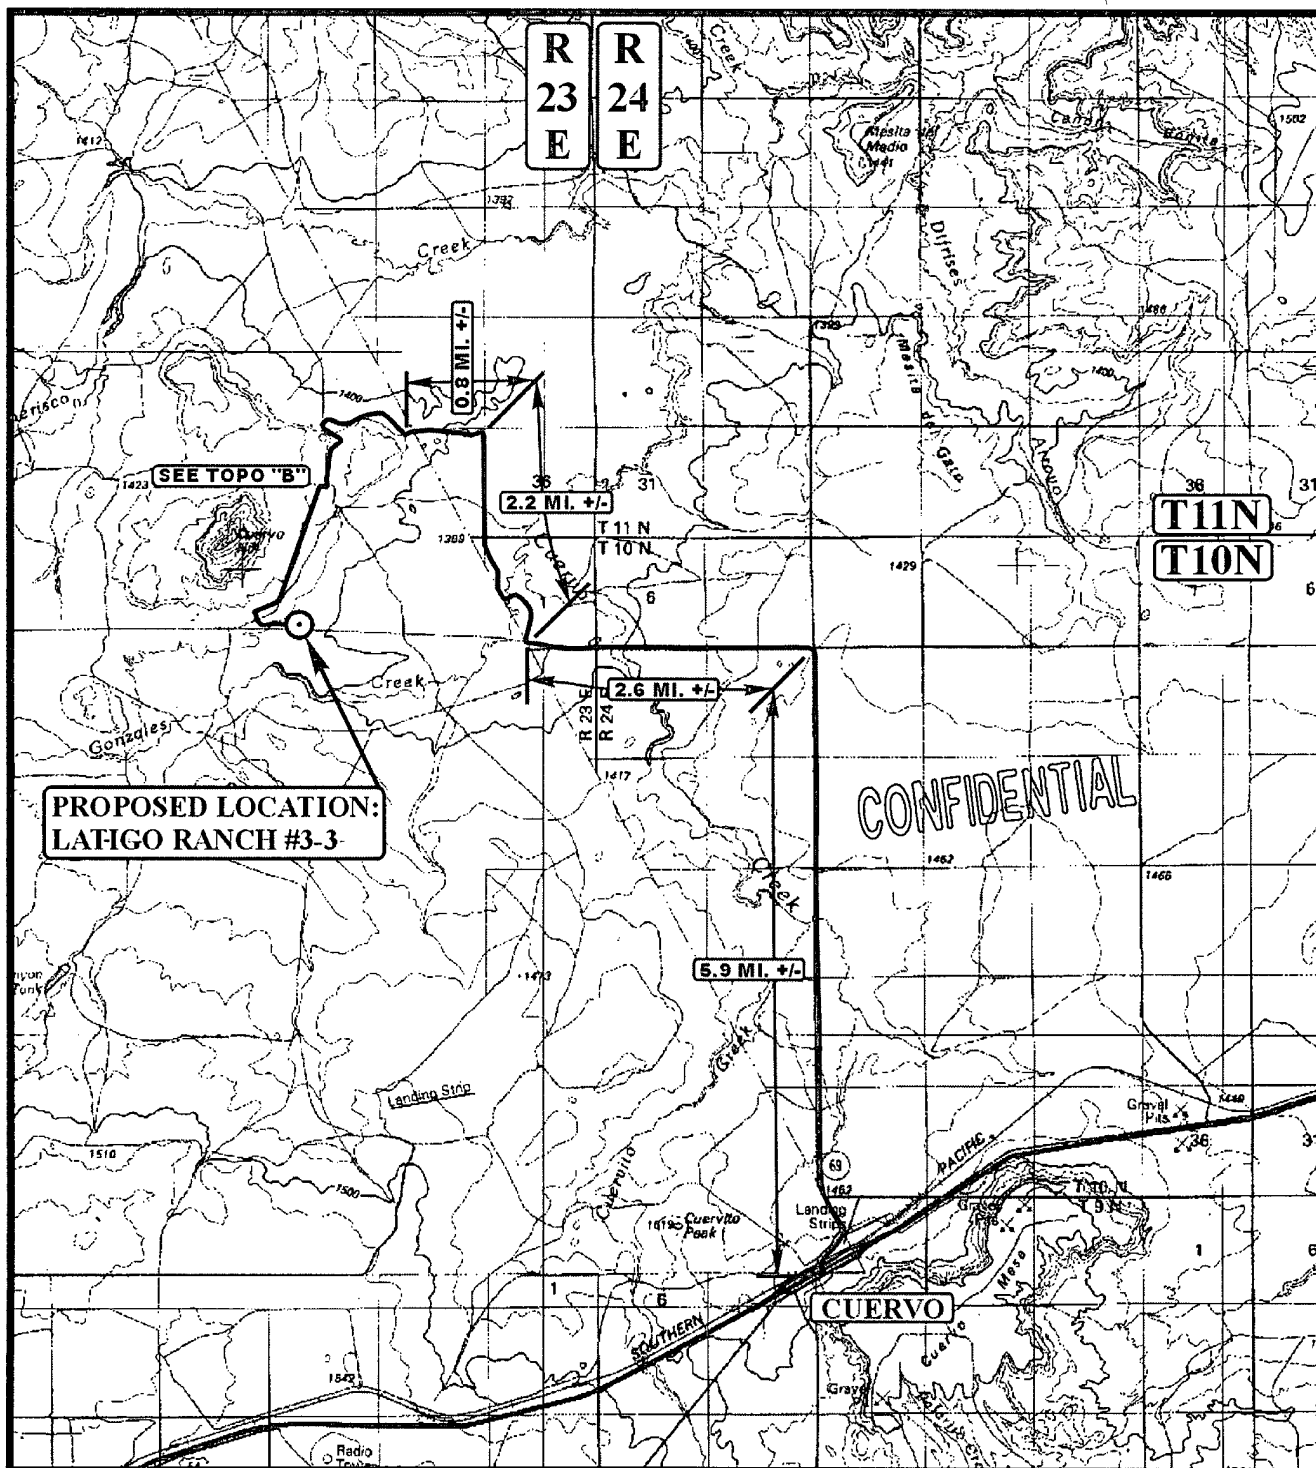

LEGEND:

⊙ PROPOSED LOCATION

SWEPI



LATIGO RANCH #3-3
SECTION 3, T10N, R23E, N.M.P.M.
LAT 35°07'04.30" LONG 104°29'27.44"




Uintah Engineering & Land Surveying
85 South 200 East Vernal, Utah 84078
(435) 789-1017 * FAX (435) 789-1813

TOPOGRAPHIC
MAP

12 17 08
MONTH DAY YEAR



SCALE: 1:100,000 DRAWN BY: J.H. REV: 03-11-09 Z.L.

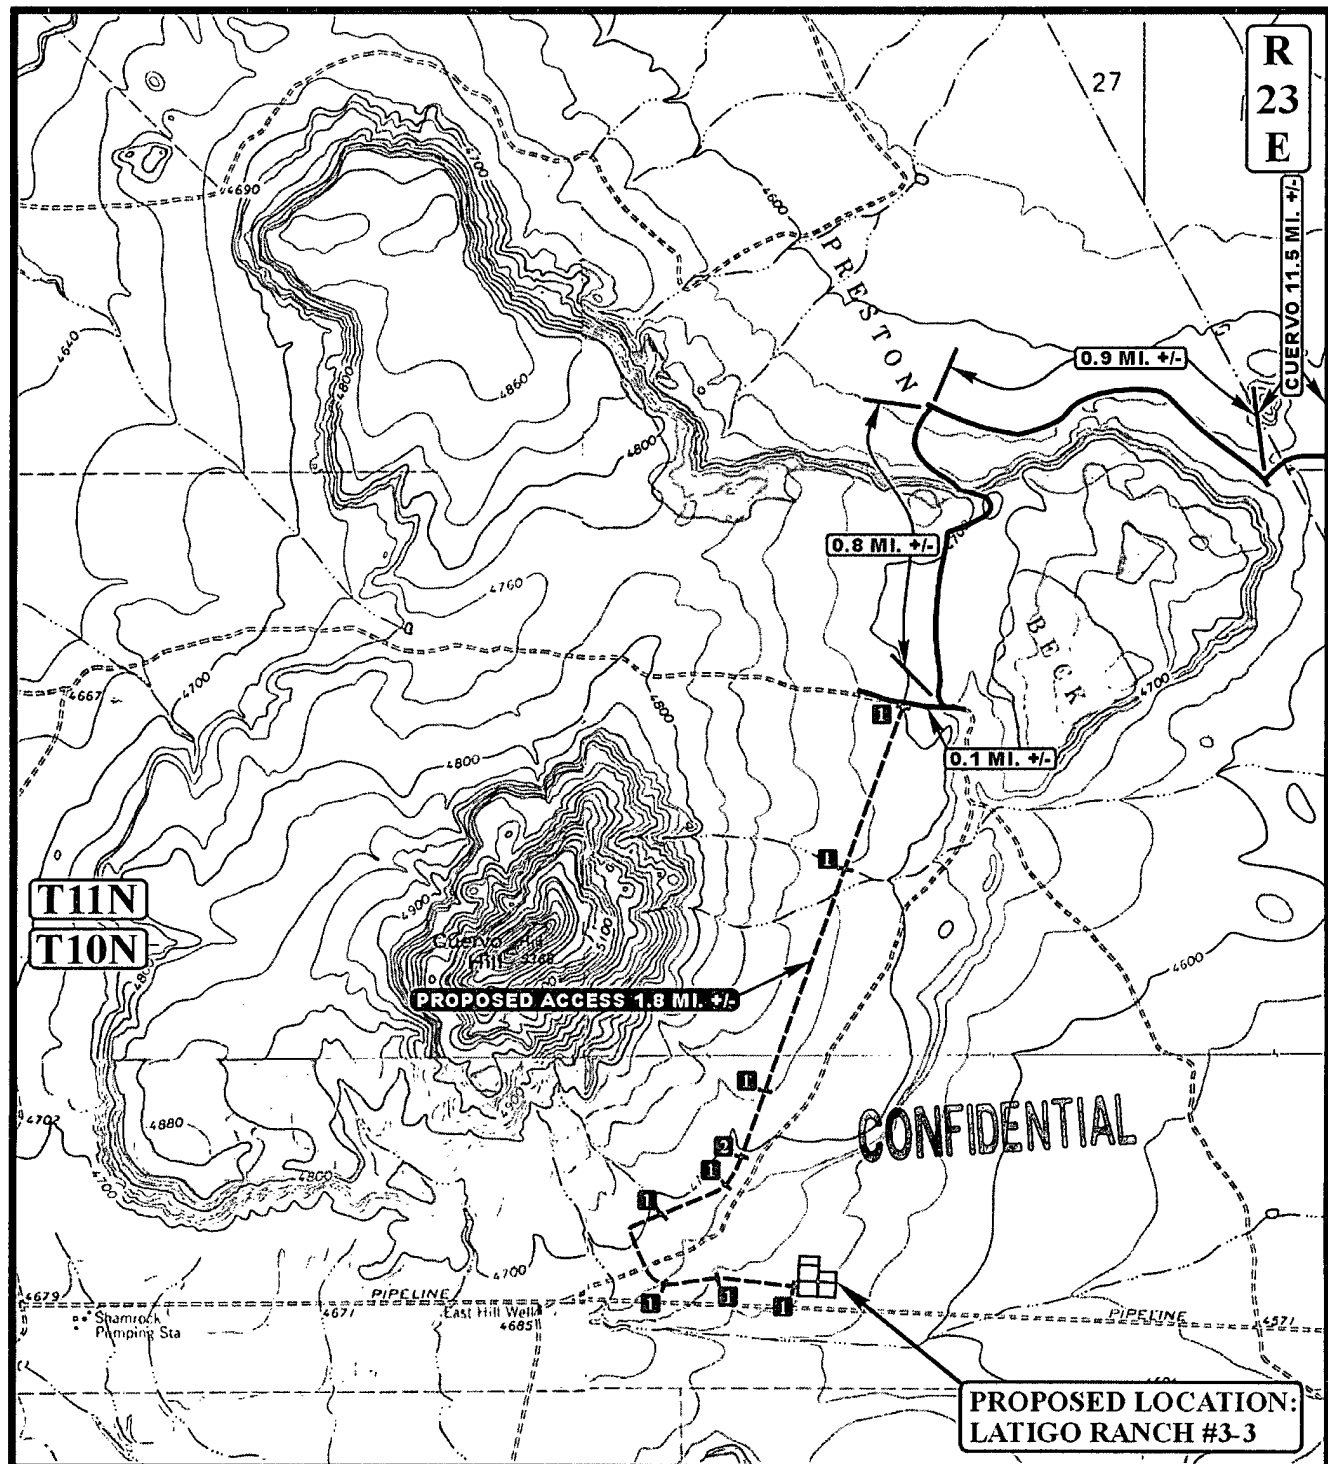

LEGEND:

- EXISTING ROAD
- PROPOSED ACCESS ROAD
- 18" CMP REQUIRED
- 36" CMP REQUIRED



Uintah Engineering & Land Surveying
 85 South 200 East Vernal, Utah 84078
 (435) 789-1017 * FAX (435) 789-1813



SWEPI

LATIGO RANCH #3-3
SECTION 3, T10N, R23E, N.M.P.M.
LAT 35°07'04.30" LONG 104°29'27.44"

TOPOGRAPHIC 12 17 08
MAP MONTH DAY YEAR
 SCALE: 1" = 2000' DRAWN BY: J.H. REV: 03-11-09 Z.L.

