

District I
1625 N. French Dr., Hobbs, NM 88240
District II
1301 W. Grand Avenue, Artesia, NM 88210
District III
1000 Rio Brazos Road, Aztec, NM 87410
District IV
1220 S. St. Francis Dr., Santa Fe, NM 87505

State of New Mexico
Energy Minerals and Natural Resources
Department
Oil Conservation Division
1220 South St. Francis Dr.
Santa Fe, NM 87505

Form C-144 CLEZ
July 21, 2008

For closed-loop systems that only use above ground steel tanks or haul-off bins and propose to implement waste removal for closure, submit to the appropriate NMOCD District Office.


Closed-Loop System Permit or Closure Plan Application

(that only use above ground steel tanks or haul-off bins and propose to implement waste removal for closure)

Type of action: ☒ Permit ☐ Closure

Instructions: Please submit one application (Form C-144 CLEZ) per individual closed-loop system request. For any application request other than for a closed-loop system that only use above ground steel tanks or haul-off bins and propose to implement waste removal for closure, please submit a Form C-144.

Please be advised that approval of this request does not relieve the operator of liability should operations result in pollution of surface water, ground water or the environment. Nor does approval relieve the operator of its responsibility to comply with any other applicable governmental authority's rules, regulations or ordinances.

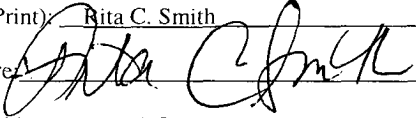1.	Operator: <u>Hess Corporation</u> OGRID #: <u>495</u> Address: <u>P.O. Box 840, Seminole, Texas 79360</u> Facility or well name: <u>STATE 1830 162G</u> API Number: <u>30-021- 20509</u> OCD Permit Number: _____ U/L or Qtr/Qtr <u>G</u> Section <u>16</u> Township <u>18N</u> Range <u>30E</u> County: <u>Harding</u> Center of Proposed Design: Latitude <u>N 35° 47' 33.65"</u> Longitude <u>W 103° 45' 18.79"</u> NAD: ☐ 1927 ☒ 1983 Surface Owner: ☐ Federal ☒ State ☐ Private ☐ Tribal Trust or Indian Allotment
2.	☒ Closed-loop System: Subsection H of 19.15.17.11 NMAC Operation: ☒ Drilling a new well ☒ Workover or Drilling (Applies to activities which require prior approval of a permit or notice of intent) ☐ P&A ☐ Above Ground Steel Tanks or ☐ Haul-off Bins
3.	Signs: Subsection C of 19.15.17.11 NMAC ☐ 12"x 24", 2" lettering, providing Operator's name, site location, and emergency telephone numbers ☒ Signed in compliance with 19.15.3.103 NMAC
4.	Closed-loop Systems Permit Application Attachment Checklist: Subsection B of 19.15.17.9 NMAC Instructions: Each of the following items must be attached to the application. Please indicate, by a check mark in the box, that the documents are attached. ☒ Design Plan - based upon the appropriate requirements of 19.15.17.11 NMAC ☒ Operating and Maintenance Plan - based upon the appropriate requirements of 19.15.17.12 NMAC ☒ Closure Plan (Please complete Box 5) - based upon the appropriate requirements of Subsection C of 19.15.17.9 NMAC and 19.15.17.13 NMAC ☒ Previously Approved Design (attach copy of design) API Number: <u>30-021-20494</u> ☐ Previously Approved Operating and Maintenance Plan API Number: _____
5.	Waste Removal Closure For Closed-loop Systems That Utilize Above Ground Steel Tanks or Haul-off Bins Only: (19.15.17.13.D NMAC) Instructions: Please identify the facility or facilities for the disposal of liquids, drilling fluids and drill cuttings. Use attachment if more than two facilities are required. Disposal Facility Name: _____ Disposal Facility Permit Number: _____ Disposal Facility ONSITE: <u>deep-trench burial</u> (Onsite deep burial) _____ Will any of the proposed closed-loop system operations and associated activities occur on or in areas that <i>will not</i> be used for future service and operations? ☐ Yes (If yes, please provide the information below) ☒ No Required for impacted areas which will not be used for future service and operations: ☐ Soil Backfill and Cover Design Specifications - based upon the appropriate requirements of Subsection H of 19.15.17.13 NMAC ☐ Re-vegetation Plan - based upon the appropriate requirements of Subsection I of 19.15.17.13 NMAC ☒ Site Reclamation Plan - based upon the appropriate requirements of Subsection G of 19.15.17.13 NMAC
6.	Operator Application Certification: I hereby certify that the information submitted with this application is true, accurate and complete to the best of my knowledge and belief. Name (Print): <u>Rita C. Smith</u> Title: <u>Engineering Technician</u> Signature:  Date: <u>1/4/2010</u> e-mail address: <u>rsmith@hess.com</u> Telephone: <u>432-758-6726</u>

7. **OCD Approval:** ☐ Permit Application (including closure plan) ☐ Closure Plan (only)

OCD Representative Signature: Ed Martin

Approval Date: 1/14/10

Title: DISTRICT SUPERVISOR

OCD Permit Number: _____

8. **Closure Report (required within 60 days of closure completion):** Subsection K of 19.15.17.13 NMAC

Instructions: Operators are required to obtain an approved closure plan prior to implementing any closure activities and submitting the closure report. The closure report is required to be submitted to the division within 60 days of the completion of the closure activities. Please do not complete this section of the form until an approved closure plan has been obtained and the closure activities have been completed.

☐ Closure Completion Date: _____

9. **Closure Report Regarding Waste Removal Closure For Closed-loop Systems That Utilize Above Ground Steel Tanks or Haul-off Bins Only:**

Instructions: Please identify the facility or facilities for where the liquids, drilling fluids and drill cuttings were disposed. Use attachment if more than two facilities were utilized.

Disposal Facility ONSITE: deep-trench burial Disposal Facility Permit Number: _____

Disposal Facility Name: _____ Disposal Facility Permit Number: _____

Were the closed-loop system operations and associated activities performed on or in areas that *will not* be used for future service and operations?

☐ Yes (If yes, please demonstrate compliance to the items below) ☒ No

Required for impacted areas which will not be used for future service and operations:

☐ Site Reclamation (Photo Documentation)

☐ Soil Backfilling and Cover Installation

☐ Re-vegetation Application Rates and Seeding Technique

10. **Operator Closure Certification:**

I hereby certify that the information and attachments submitted with this closure report is true, accurate and complete to the best of my knowledge and belief. I also certify that the closure complies with all applicable closure requirements and conditions specified in the approved closure plan.

Name (Print): _____ Title: _____


Signature: _____ Date: _____

e-mail address: _____ Telephone: _____



LOCATION SPECIFICATION FOR STEEL PITS

(PICTURE NOT TO SCALE)

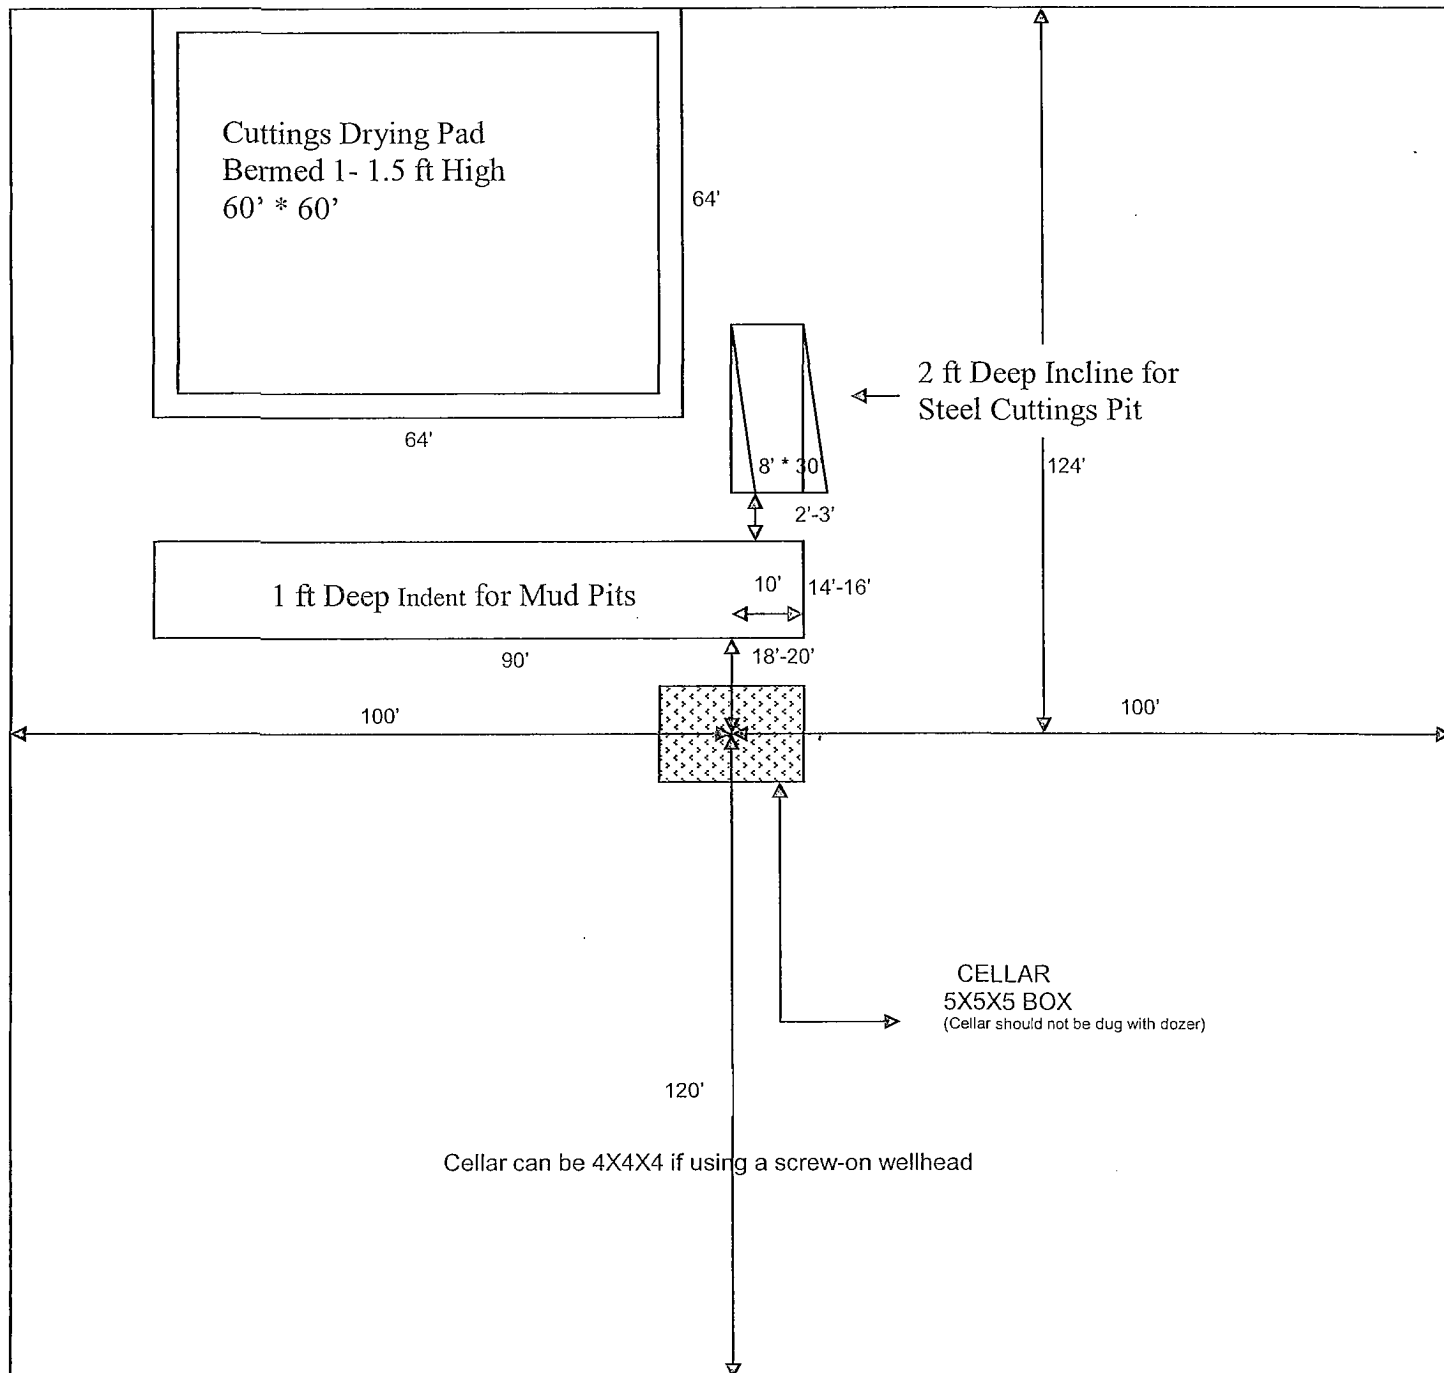

**HESS CORPORATION
MITCHELL 1830 WELL 092F
CLOSURE PLAN
DRYING PAD**

- 1 The drying pad will be closed in compliance with 19.15.17.13 (D)(1) NMAC.
- 2 Solid waste generated during the drilling of the subject well will be transferred to the nearest NMOCD approved facility (currently the Gandy Marley Landfarm in Chaves County, NM).
- 3 Any portion of the site not to be used in subsequent operations will be restored in compliance with 19.15.17.13 (G), (H) and (I) as applicable.

HESS CORPORATION

DESIGN AND CONSTRUCTION DRYING PAD

- 1 The drying pad for the subject well, to be drilled with a closed-loop system, will be designed and constructed in compliance with 19.15.17.11(H) (3) NMAC.
- 2 A 20 mil string reinforced LLDPE liner with welded seams will be utilized to prevent any leaching from the drill cuttings from impacting fresh water or the environment. Geotextile will be installed beneath the liner, if required, to protect the liner's integrity.
- 3 A sump will be provided to collect any liquids which may drain from the drill cuttings.
- 4 A berm will be constructed adjacent to the pad to prevent run-on of fluids generated in the vicinity of the pad.