



GW - 032

ENGINEERING
DRAWINGS


Sanitary Treatment
Pond

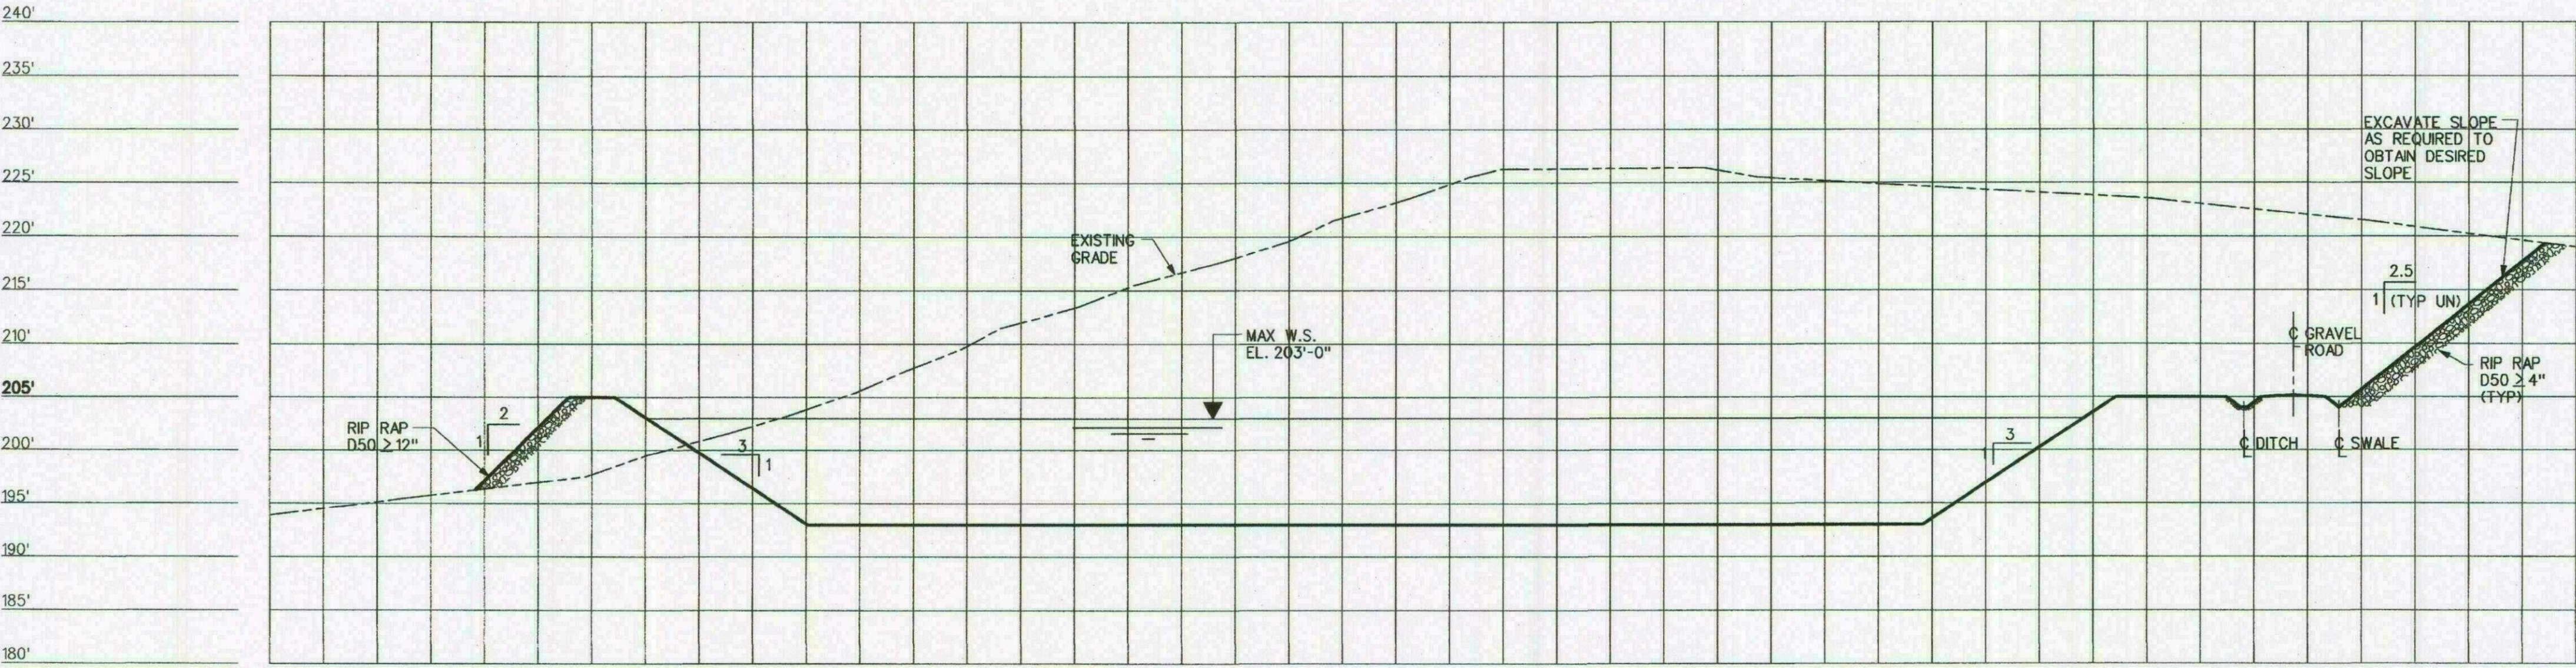

SECTION D
SCALE 1:20 HORIZ 1:10 VERT
(LOOKING NORTH/EAST)
Z84-03-184 & 187

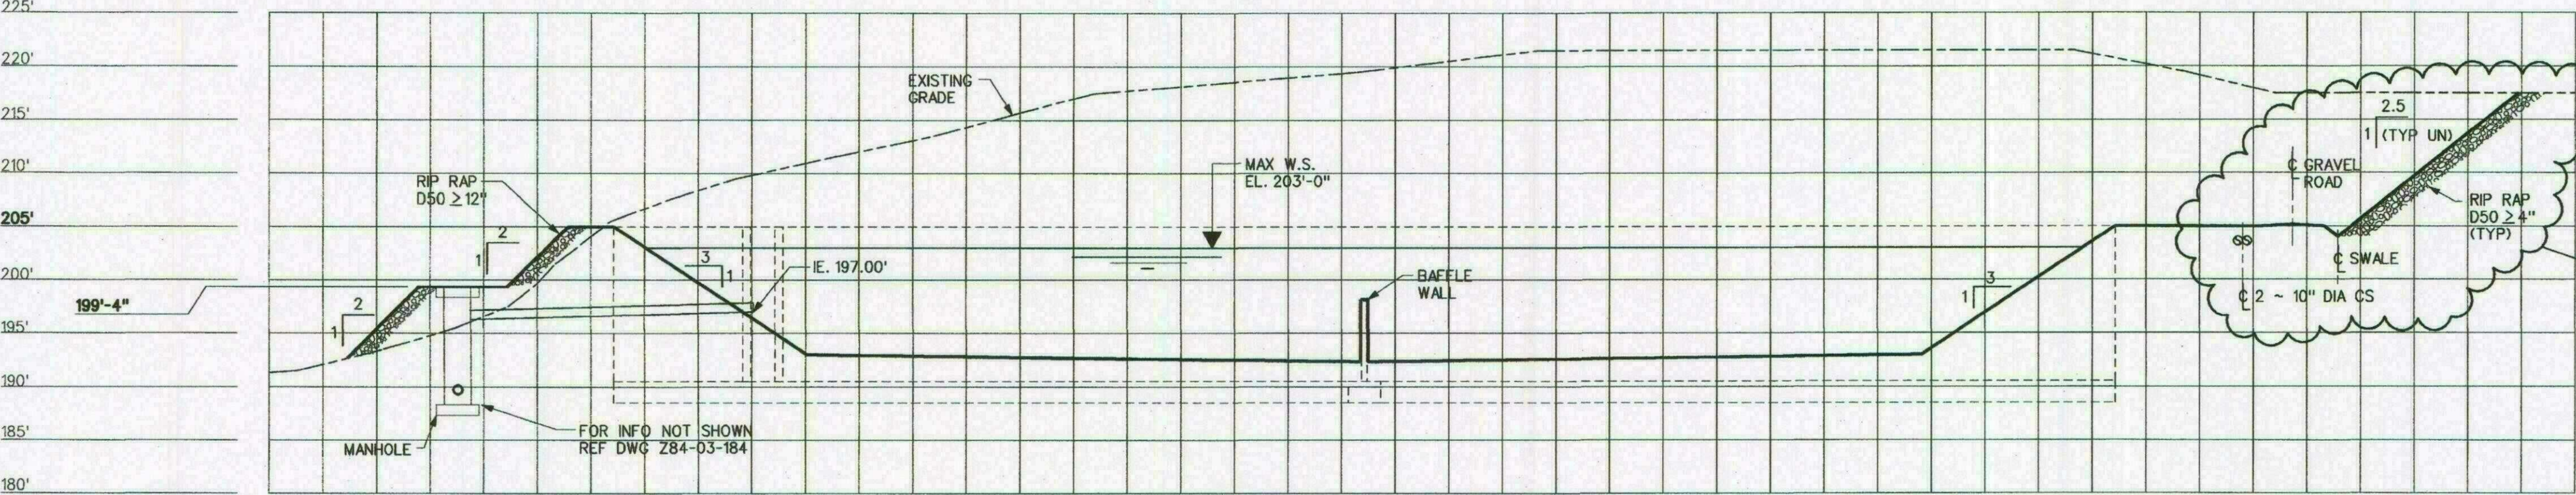

SECTION E
SCALE 1:20 HORIZ 1:10 VERT
(LOOKING NORTH/EAST)
Z84-03-184 & 187

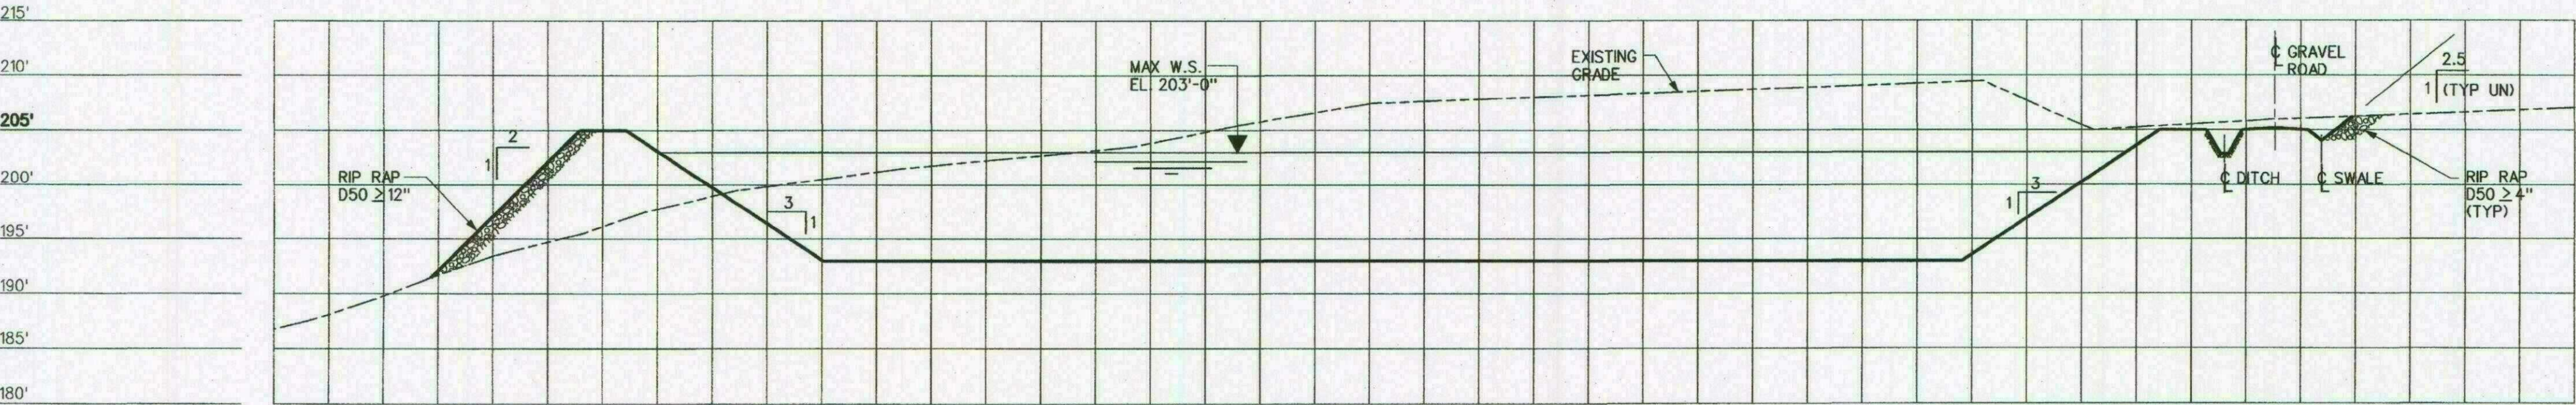

SECTION F
SCALE 1:20 HORIZ 1:10 VERT
(LOOKING NORTH/EAST)
Z84-03-184 & 187

FOR TYPICAL DITCH, SWALE
& ROAD SECTIONS REF DWG
Z84-03-191

- NOTES:
1. FOR LIST OF MATERIALS, REFERENCE DRAWINGS & NOTES REF DRAWING Z84-03-183.
 2. WORK THIS DRAWING WITH DRAWINGS LISTED ON Z84-03-183.



THIS P.E. STAMP IS APPLICABLE TO THE CIVIL/STRUCTURAL PORTION OF THIS DRAWING ONLY

**MUSTANG ENGINEERS
AND CONSTRUCTORS, L.P.**
PROJECT No. 18205

Western Refining
Gallup Refinery

STP-1 WASTE WATER POND
SECTIONS SHT - 2
WASTE WATER TREATMENT PLANT

DRN. BY: HR	DATE: 6/6/11	RFE No:
CHK'D. BY: JAM	DATE: 7/21/11	CAD REF:
APP'D. BY: RLW	DATE: 7/22/11	
DRAWING NO.	Z84-03-189	REV 0

REV.	REVISION DESCRIPTION	RFC No.	DATE
0	ISSUED FOR CONSTRUCTION		7/22/2011