


GW - 032

ENGINEERING DRAWINGS

Sanitary Treatment Pond

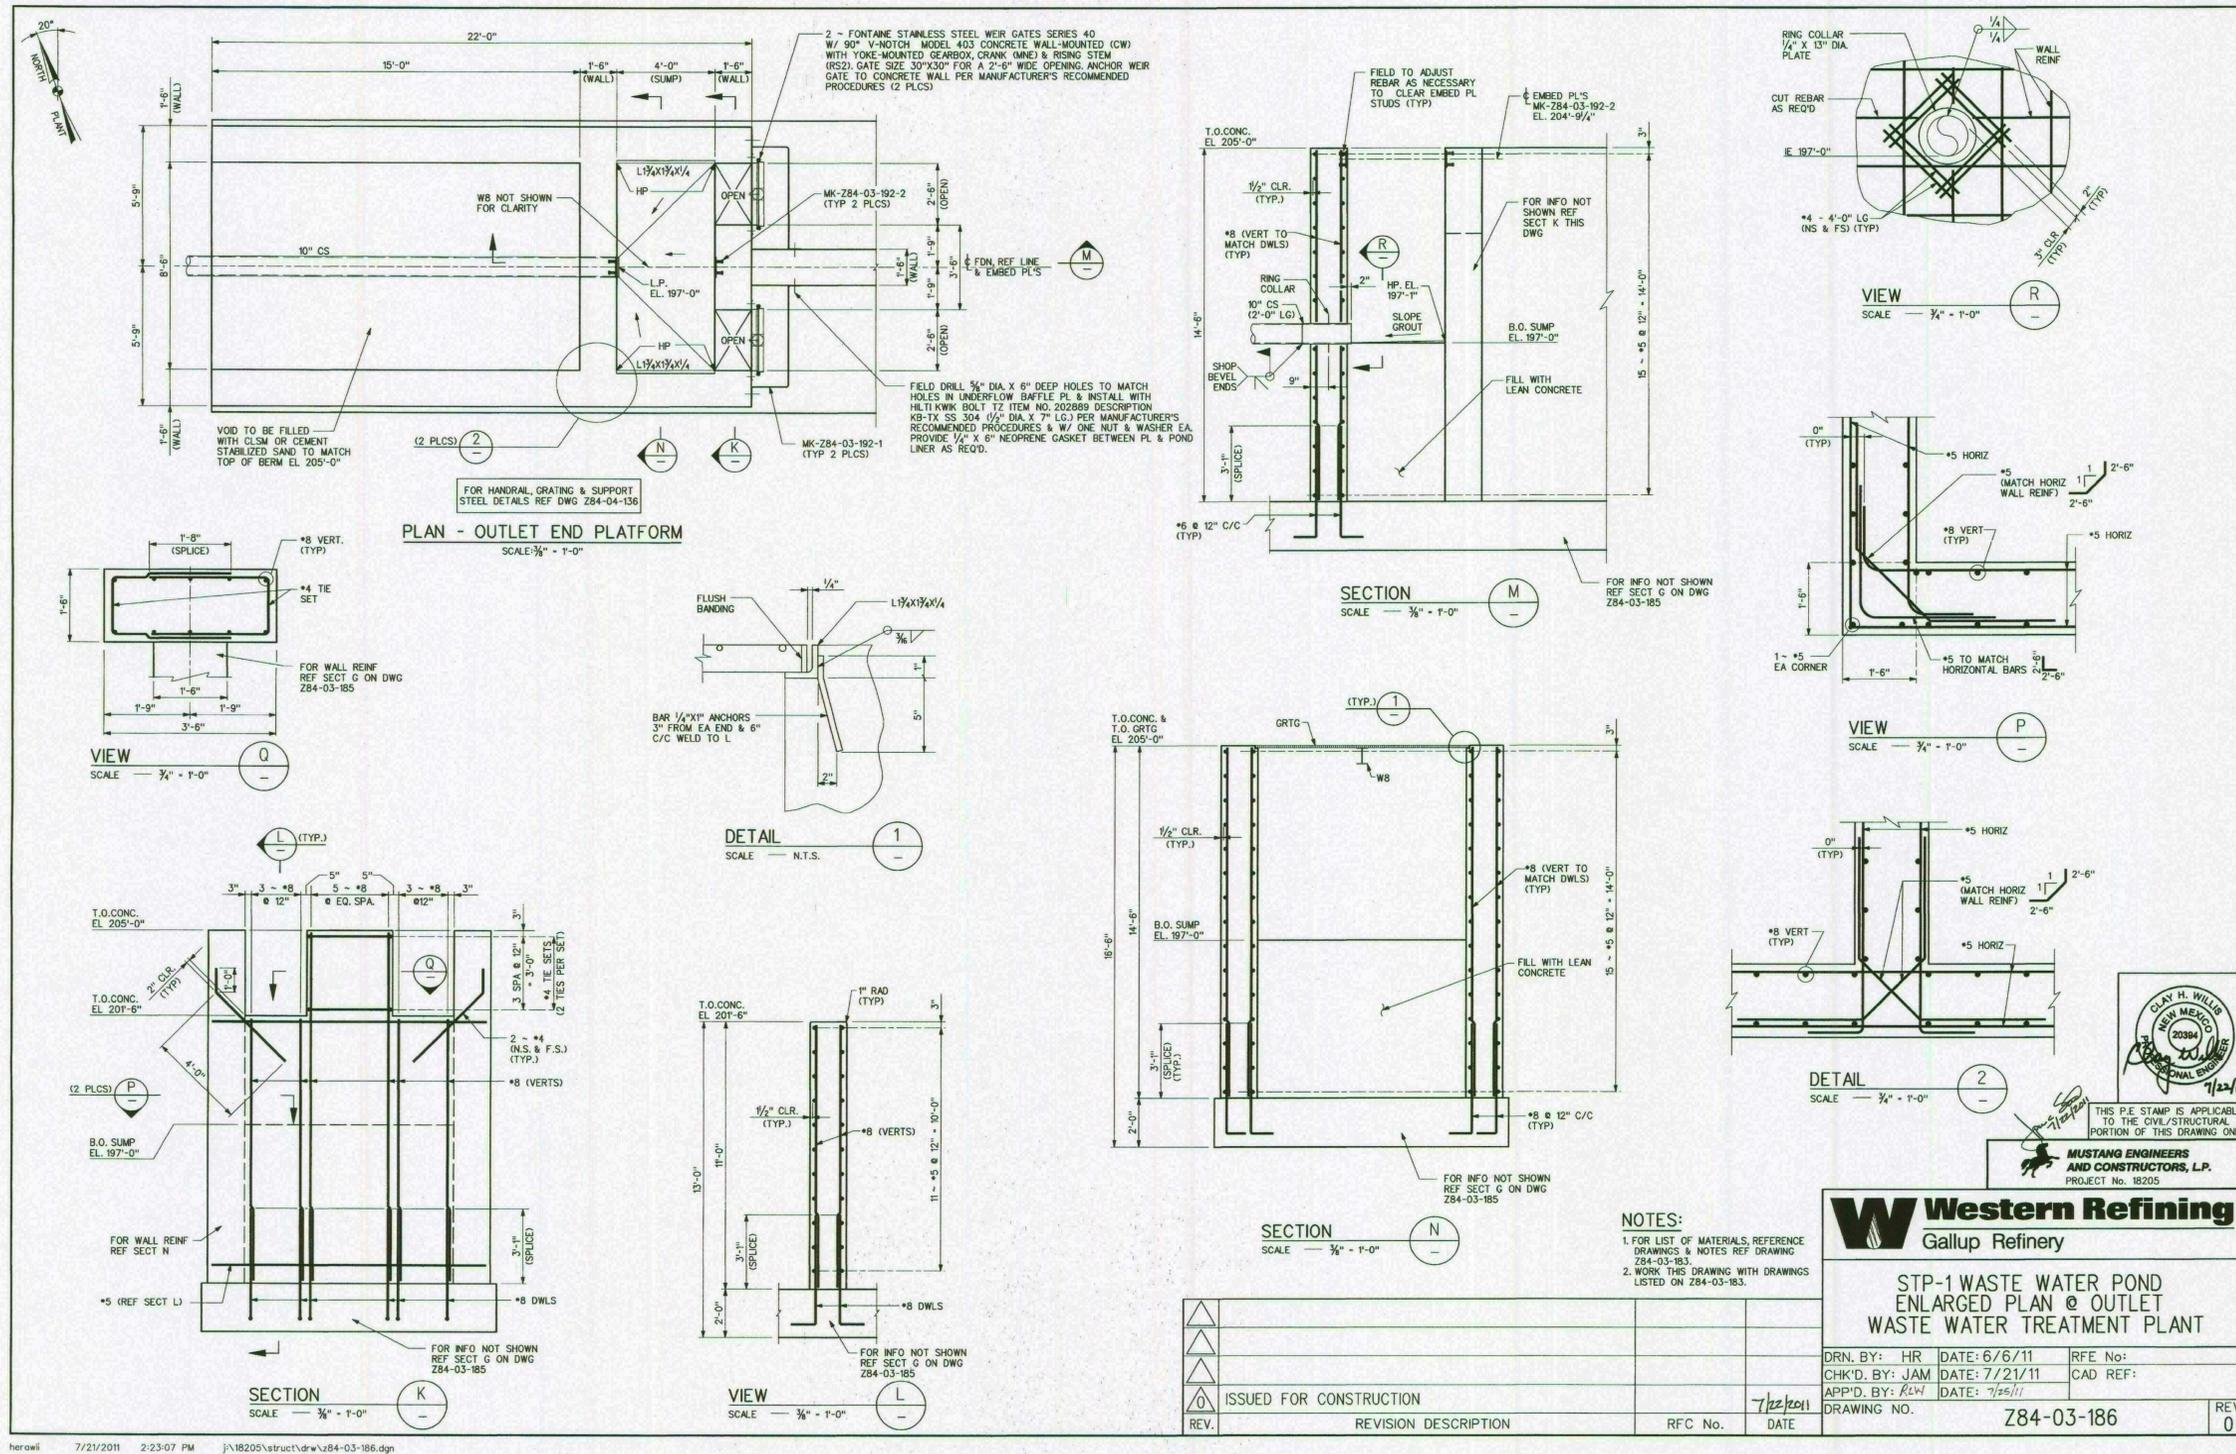

MUSTANG ENGINEERS AND CONSTRUCTORS, L.P.
PROJECT No. 18205

Western Refining
Gallup Refinery

STP-1 WASTE WATER POND
ENLARGED PLAN @ OUTLET
WASTE WATER TREATMENT PLANT

DRN. BY: HR	DATE: 6/6/11	RFE No:
CHK'D. BY: JAM	DATE: 7/21/11	CAD REF:
APP'D. BY: RLW	DATE: 7/25/11	
DRAWING NO. 784-03-186		REV 0

- NOTES:
- FOR LIST OF MATERIALS, REFERENCE DRAWINGS & NOTES REF DRAWING Z84-03-183.
 - WORK THIS DRAWING WITH DRAWINGS LISTED ON Z84-03-183.

REV.	REVISION DESCRIPTION	RFC No.	DATE
1	ISSUED FOR CONSTRUCTION		7/22/2011