


Additional Information

Updated WBD and Potash Notice
11/19/20

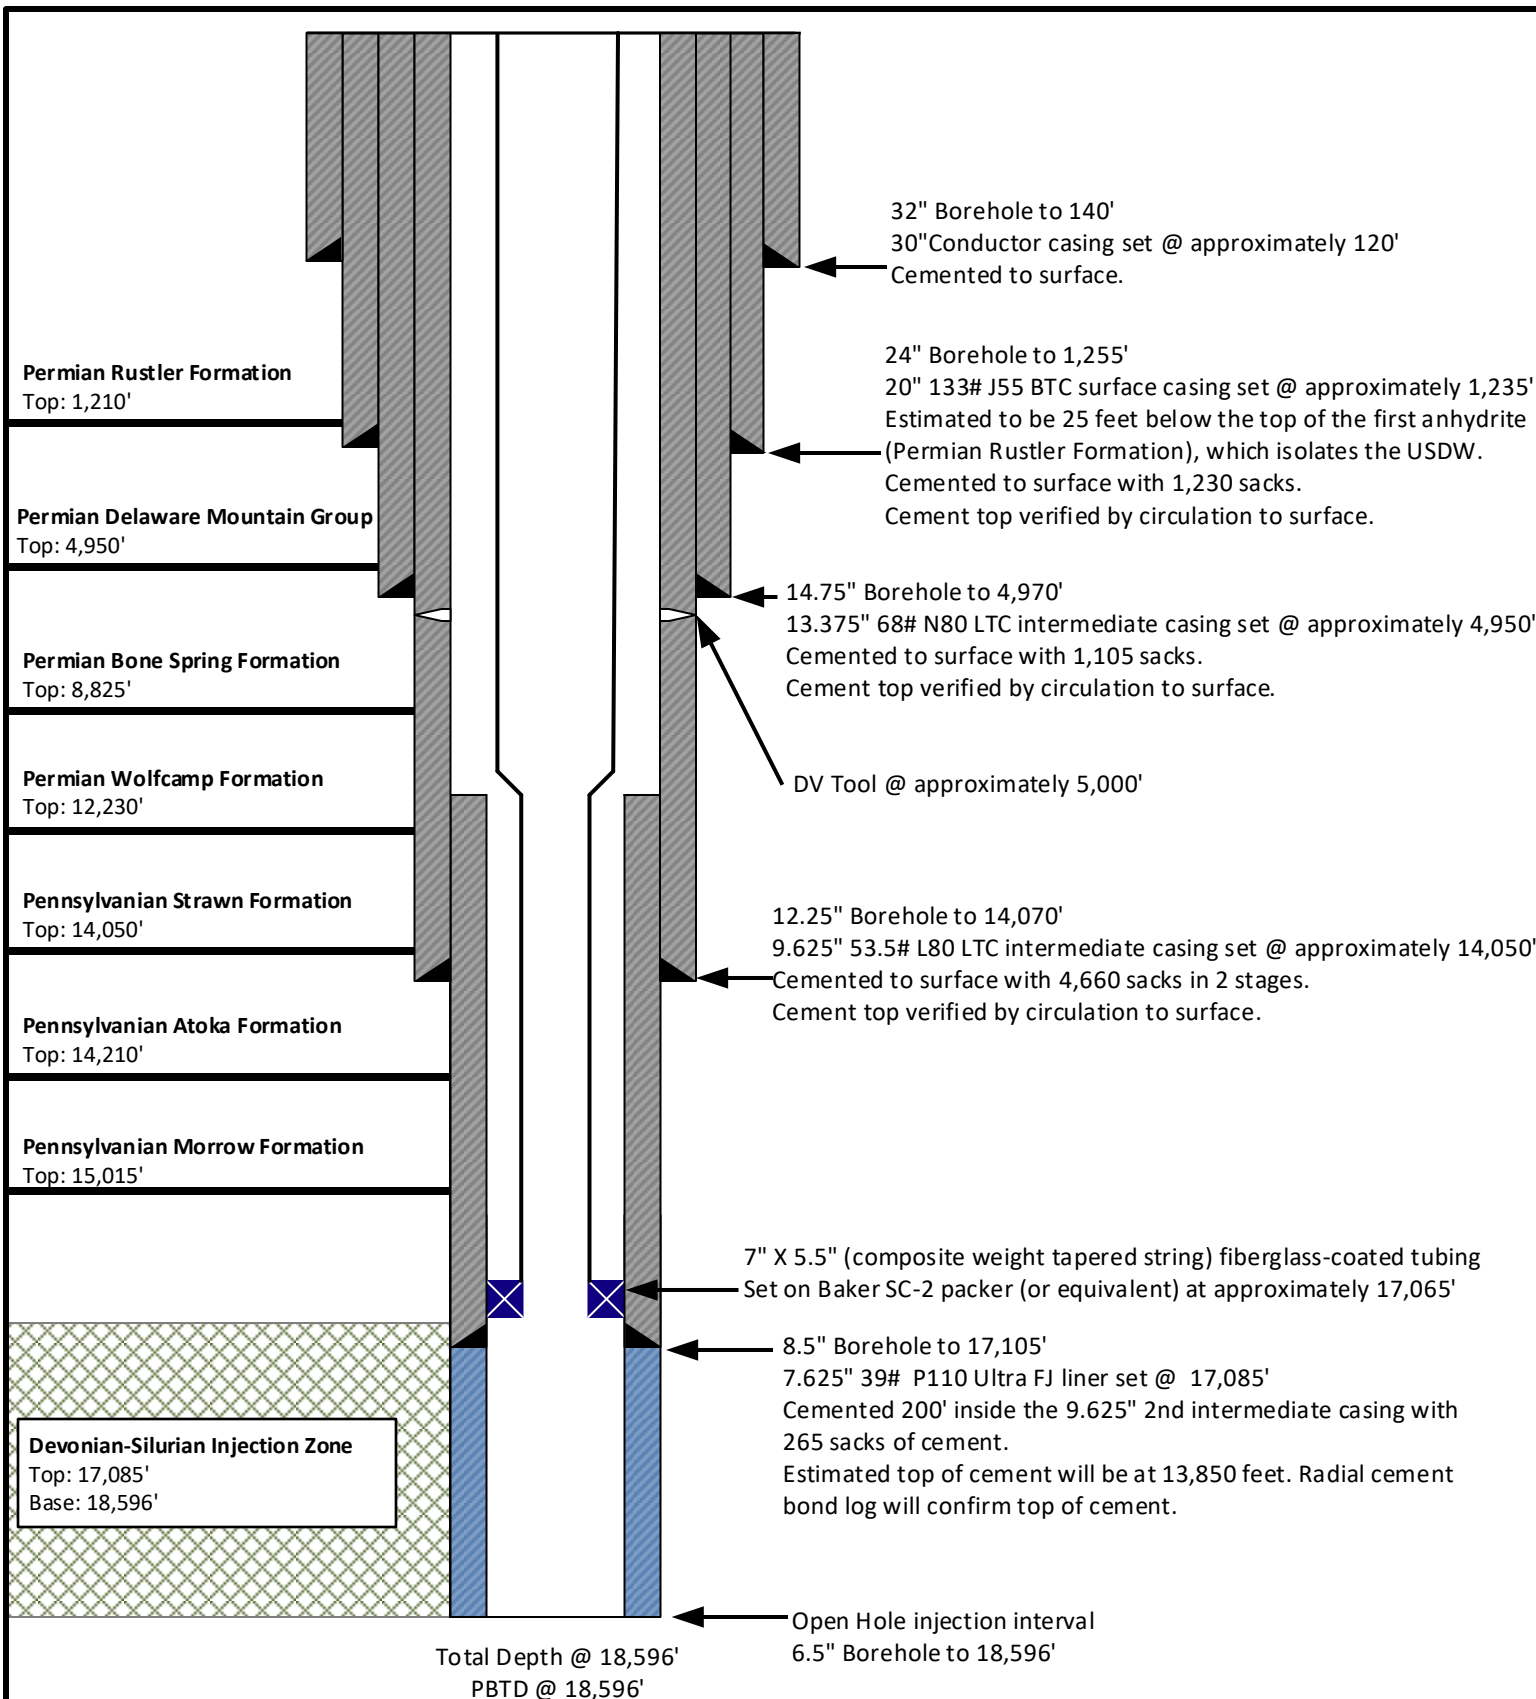

Note: Listed depths and cement volumes are approximates based on available information. All cement calculations use yield of 1.18 cubic foot per sack and include 25% excess.

NOT TO SCALE

Prepared by:

ALLCONSULTING

Drawn by: Joshua Ticknor

Project Manager:
Dan Arthur

Date: 11/14/2019

Select Energy Services
Varys 1 Federal SWD #1

Lamkin, Baylen, EMNRD

From: Bobby Goins <BGoins@polynatura.com>
Sent: Thursday, November 19, 2020 5:29 PM
To: Nathan Alleman
Cc: 'Raymond Metzler'
Subject: RE: Select Energy Proposed SWD Location

Mr. Alleman

PolyNatura has no issues with the proposed location of your Saltwater Disposal Well. If you have any other proposed wells in the future that might fall in our protect area, please don't hesitate to contact me.

Best Regards,
POLYNATURA

Bobby Goins
Mineral Asset Administrator/GIS Analyst
575-942-2799 main
623-302-8761 cell
Email: bgoins@polynatura.com
Web: www.polynatura.com



From: Nathan Alleman <nalleman@all-llc.com>
Sent: Thursday, November 19, 2020 4:37 PM
To: bgoins@polynatura.com
Cc: Raymond Metzler <RMetzler@selectenergy.com>
Subject: Select Energy Proposed SWD Location

Mr. Goins,

Select Energy is proposing to drill and operate a Saltwater Disposal Well (SWD) (Vary 1 Federal SWD No. 1) in Section 35 Township 23S Range 32E in Lea County, NM. Although this location is outside of the SOPA and KPLA, the New Mexico Oil Conservation Division (NMOCD) has advised us that the proposed location is within the Polynatura Potash Application Area, but is outside of the Polynatura active mine works. As such, NMOCD has requested that we provide verification and approval of this SWD location from PolyNatura prior to approval of the application.

A map showing the location of the Varys 1 Federal SWD #1 in relation to the SOPA and KPLA is attached.

Could you please let me know whether or not Polynatura has an issue with the location of this proposed SWD so we can pass it on to the NMOCD?

Please do not hesitate to get in touch with any questions or if you need additional information.

Thank You!

Nate Alleman

Energy & Environmental Consultant

ALL Consulting

1718 South Cheyenne Avenue

Tulsa, OK 74119

Office: 918-382-7581

Cell: 918-237-0559