


Ground Level Elevation: 3,131'
KB: 20'

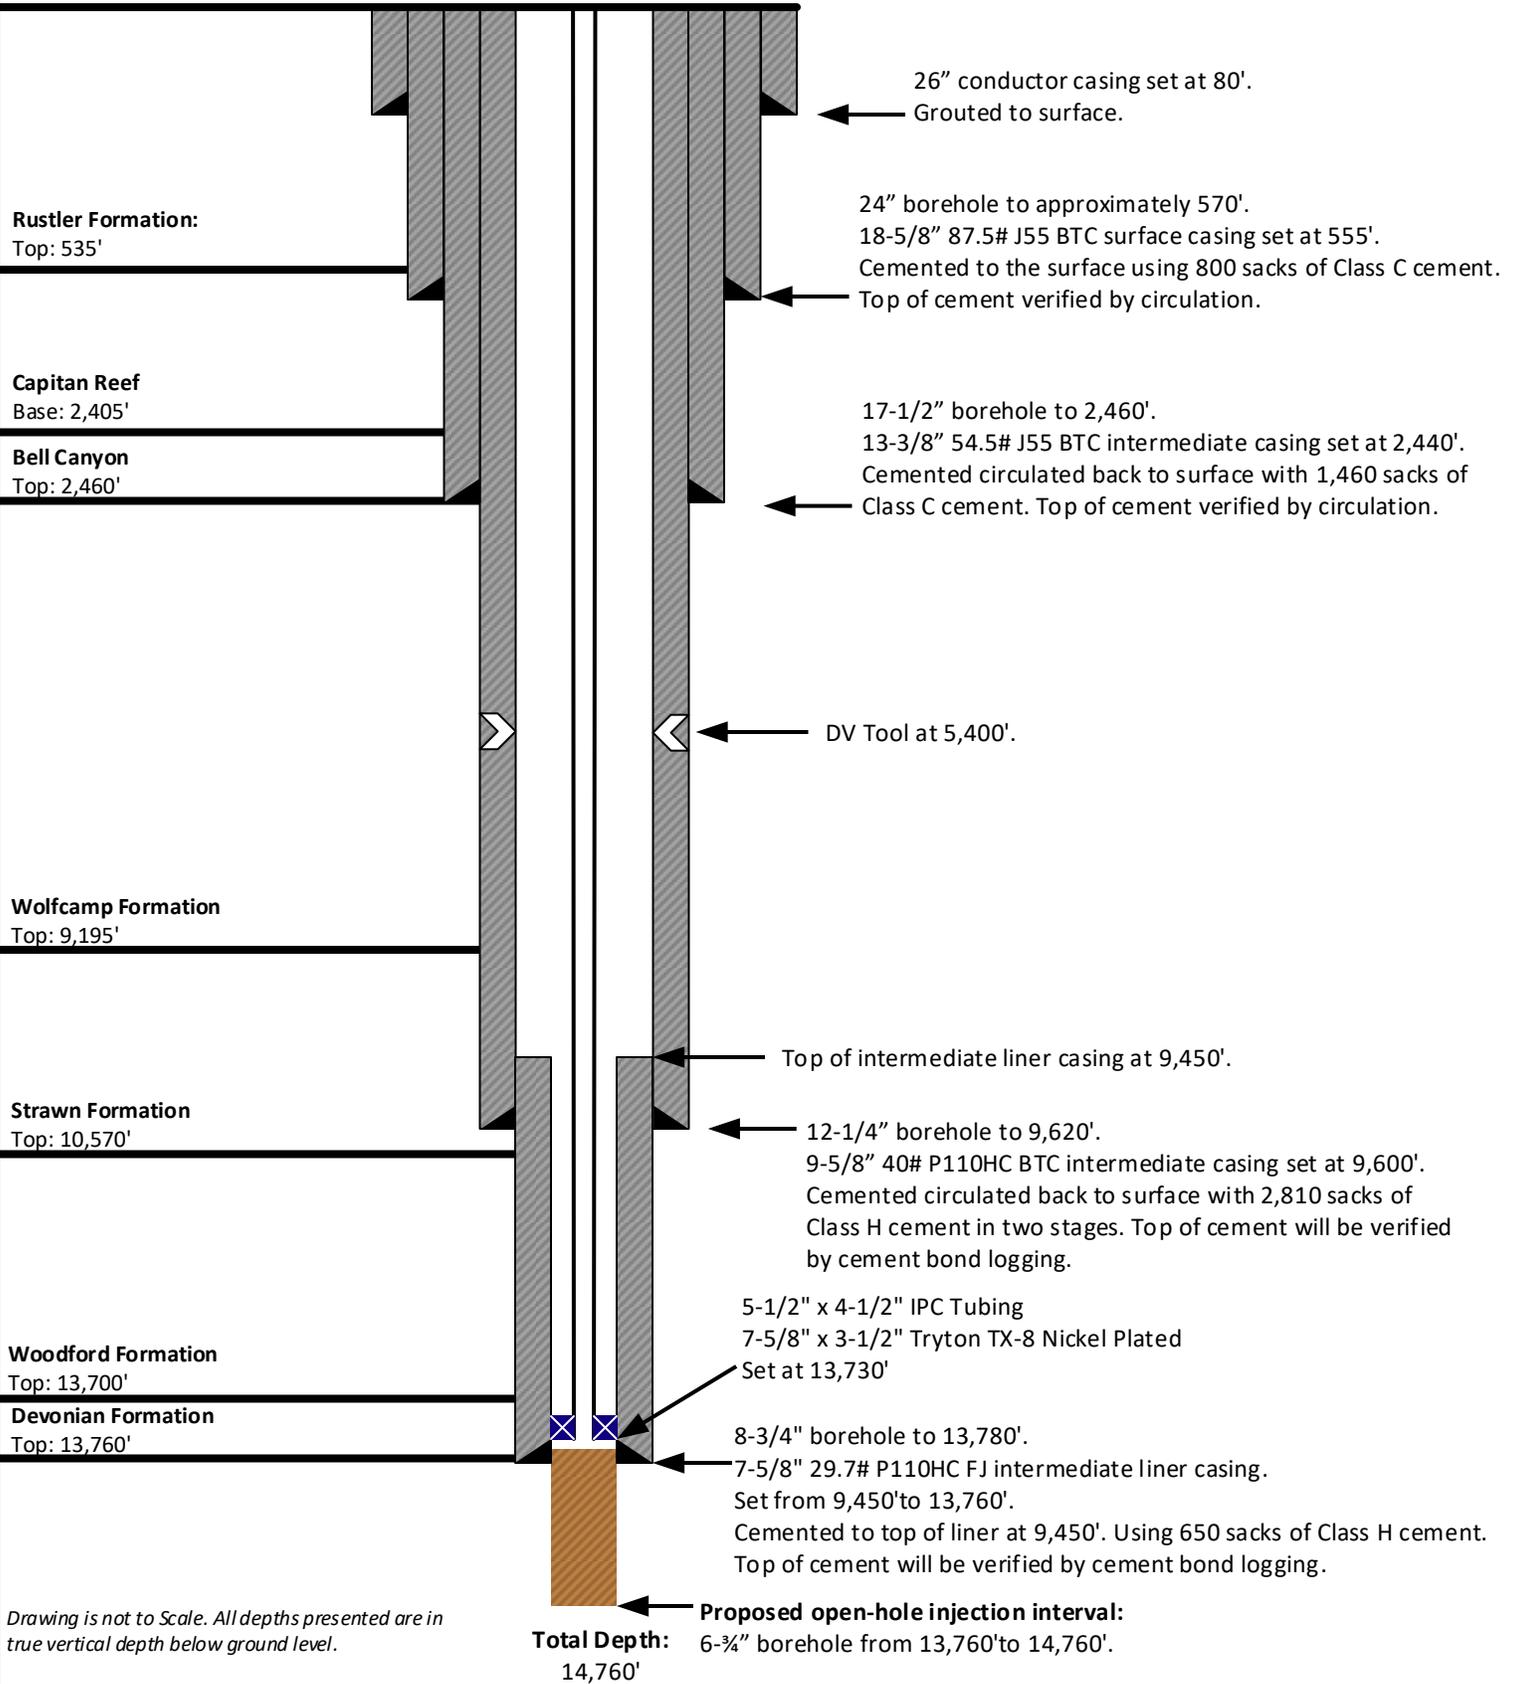

Drawing is not to Scale. All depths presented are in true vertical depth below ground level.

Prepared by:
ALLCONSULTING
Prepared for:
REV MIDSTREAM

Drawn by: Joshua Ticknor
Project Manager:
Nathan Alleman
Date: 9/15/2022

AAABCD SWD #2
Wellbore Diagram
2416' FWL & 788' FSL S-31 T-21S R-28E
Lat: 32.431558° Long: -104.126617°
Eddy County, New Mexico