



# GW - 003

## 2005 MONITORING REPORTS

DATE:  
03/25/2007

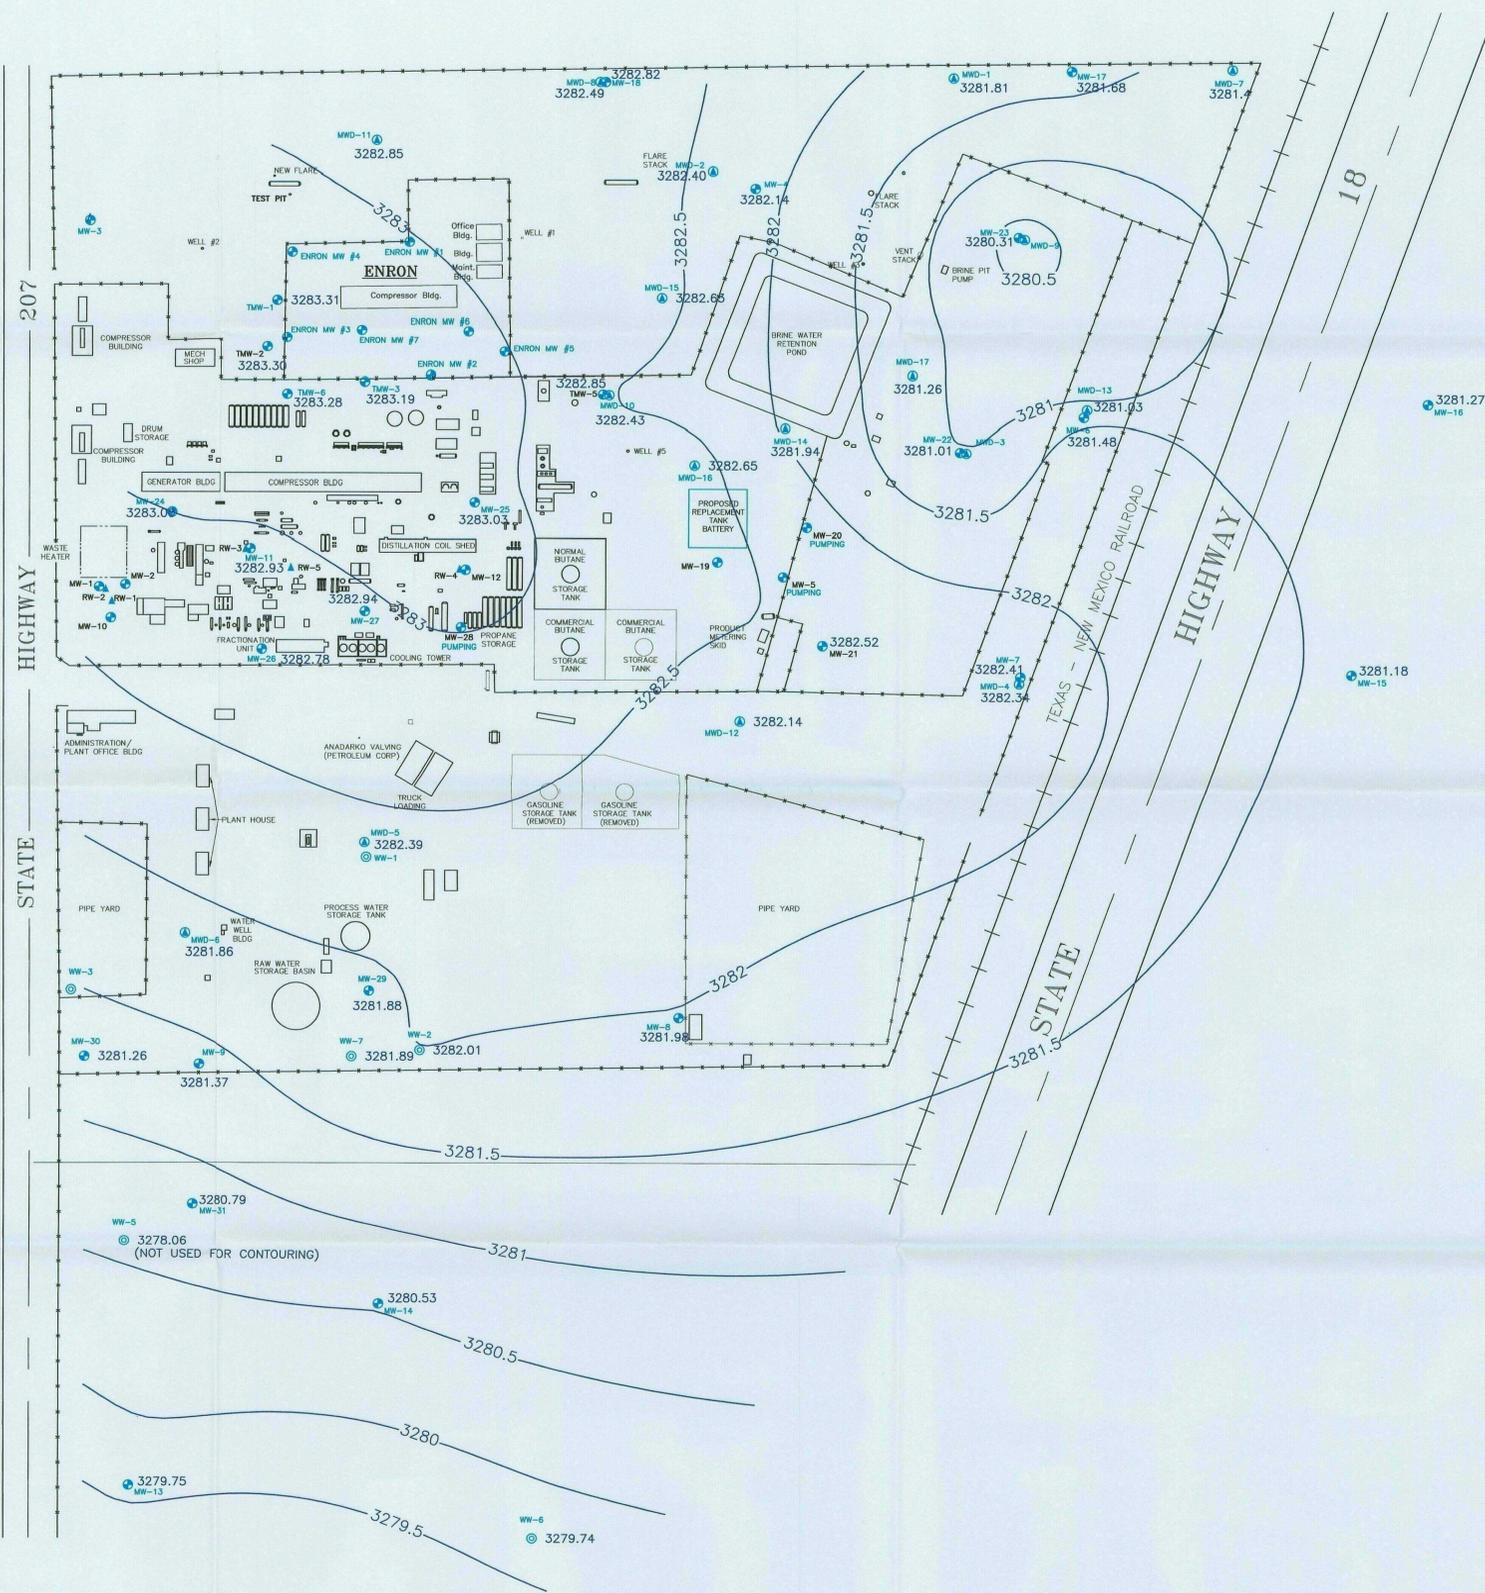

- LEGEND
- ▲ RECOVERY WELL LOCATION
  - MONITORING WELL LOCATION
  - MONITORING WELL LOCATION (DEEP)
  - WATER WELL LOCATION (INACTIVE)
  - 3281.68 GROUNDWATER ELEVATION (FEET AMSL)
  - GROUNDWATER ELEVATION CONTOUR

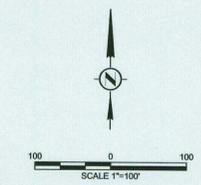

SIGNATURE	DATE
REVIEW ENGINEER:	
PROJECT ENGINEER:	
PROJECT MANAGER:	
CLIENT:	
PREPARED BY:	
 <b>SECOR</b> 2321 CLUB MERIDIAN DRIVE, SUITE E OKEMOS, MICHIGAN	
PREPARED FOR: CHEVRON EUNICE SOUTH GAS PLANT EUNICE, NEW MEXICO	
FOURTH QUARTER 2005 GROUNDWATER ELEVATION MAP	
DESIGNED BY: RDT	CHECKED BY: JMR
DATE: 01/23/06	CAD FILE: Eunice South Basemap 0106
PROJECT No.: 89CH.49389.71	DRAWING SCALE: AS SHOWN

Figure 4