

DATE IN 8/12	SUSPENSE	ENGINEER h200/121	LOGGED IN 8/12	TYPE NSL	PTGW APP NO. 092245.3112
--------------	----------	-------------------	----------------	----------	-----------------------------

ABOVE THIS LINE FOR DIVISION USE ONLY

NEW MEXICO OIL CONSERVATION DIVISION
- Engineering Bureau -
1220 South St. Francis Drive, Santa Fe, NM 87505



COG
GJ West Co-op U#209

ADMINISTRATIVE APPLICATION CHECKLIST 229137

THIS CHECKLIST IS MANDATORY FOR ALL ADMINISTRATIVE APPLICATIONS FOR EXCEPTIONS TO DIVISION RULES AND REGULATIONS WHICH REQUIRE PROCESSING AT THE DIVISION LEVEL IN SANTA FE

Application Acronyms:

[NSL-Non-Standard Location] [NSP-Non-Standard Proration Unit] [SD-Simultaneous Dedication]
[DHC-Downhole Commingling] [CTB-Lease Commingling] [PLC-Pool/Lease Commingling]
[PC-Pool Commingling] [OLS - Off-Lease Storage] [OLM-Off-Lease Measurement]
[WFX-Waterflood Expansion] [PMX-Pressure Maintenance Expansion]
[SWD-Salt Water Disposal] [IPI-Injection Pressure Increase]
[EOR-Qualified Enhanced Oil Recovery Certification] [PPR-Positive Production Response]

RECEIVED OGD
09 AUG 12 A 11:25

[1] TYPE OF APPLICATION - Check Those Which Apply for [A]

[A] Location - Spacing Unit - Simultaneous Dedication
☒ NSL ☐ NSP ☐ SD

Check One Only for [B] or [C]

[B] Commingling - Storage - Measurement
☐ DHC ☐ CTB ☐ PLC ☐ PC ☐ OLS ☐ OLM

[C] Injection - Disposal - Pressure Increase - Enhanced Oil Recovery
☐ WFX ☐ PMX ☐ SWD ☐ IPI ☐ EOR ☐ PPR

[D] Other: Specify _____

[2] NOTIFICATION REQUIRED TO: - Check Those Which Apply, or ☒ Does Not Apply

INTEREST ARE THE SAME

- [A] ☐ Working, Royalty or Overriding Royalty Interest Owners
- [B] ☐ Offset Operators, Leaseholders or Surface Owner
- [C] ☐ Application is One Which Requires Published Legal Notice
- [D] ☐ Notification and/or Concurrent Approval by BLM or SLO
U.S. Bureau of Land Management - Commissioner of Public Lands, State Land Office
- [E] ☐ For all of the above, Proof of Notification or Publication is Attached, and/or,
- [F] ☐ Waivers are Attached

[3] SUBMIT ACCURATE AND COMPLETE INFORMATION REQUIRED TO PROCESS THE TYPE OF APPLICATION INDICATED ABOVE.

[4] CERTIFICATION: I hereby certify that the information submitted with this application for administrative approval is **accurate** and **complete** to the best of my knowledge. I also understand that **no action** will be taken on this application until the required information and notifications are submitted to the Division.

Note: Statement must be completed by an individual with managerial and/or supervisory capacity.

ROBYN M. ODOM
Print or Type Name

Signature

REGULATORY ANALYST
Title

8/11/09
Date

rodom@conchoresources.com
e-mail Address

**G J West Coop Unit #209
Eddy County, NM**

COG is requesting to drill a vertical North ½, NW/4 40 acre spacing
GJ; 7RVS-QN-GB-GLORIETA-YESO oil well
TD of approximately 5550'

Non-standard Location:
550' FNL & 2360' FWL Sec 16, T17S, R29E, Unit C

This well had to be staked at a non-standard location due to buried pipe lines.

The plan for this well is to complete it in the Yeso formation.
We won't know the exact perms until we drill & log it, but it will be very similar to
the G J West Coop Unit #149 which was drilled and is located 2310' FSL 2310'
FWL, Section 21, T17S, R29E, Unit K.

The G J West Coop Unit #149 completion divided the Yeso up into 3
perf/stimulation intervals:.

1st interval: 5153' – 5381',
acidized w/ 2500 gals,
frac'd w/ 6014 gals 40# gel, 30,777 gals 30# gel, 56,847 gals 40# gel, 8000#
LiteProp, 74,940# 16/30 White Sand, 15,920# SiberProp 16/30 sand.

2nd interval: 4914' – 5050',
acidized w/ 1975 gals,
frac'd w/ 6002 gals 40# gel, 30,757 gals 30# gel, 47,321 gals 40# gel, 8000#
LiteProp, 74,800# 16/30 sand & 15,700# SiberProp 16/30 sand.

3rd interval: 4613' – 4814',
acidized w/ 1850 gals,
frac'd w/ 93,882 gals gel, 8019# LiteProp, 74,900# 16/30 White Sand, 16,220#
SiberProp.

Attachment 1
Plat & Map

Attachment 2
Map & legend of offset wells.

Attachment 3
Updated land plat showing that COG owns the offset acreage.
The acreage we are encroaching on is the NW/4 of NE/4 of Section 16.

Interests are the same.

COG Operating LLC respectfully requests permission to have this NSL approved.

DISTRICT I

1625 N. FRENCH DR., HOBBS, NM 88240

DISTRICT II

1301 W. GRAND AVENUE, ARTESIA, NM 88210

DISTRICT III

1000 Rio Brazos Rd., Aztec, NM 87410

DISTRICT IV

1220 S. ST. FRANCIS DR., SANTA FE, NM 87505

State of New Mexico

Energy, Minerals and Natural Resources Department

OIL CONSERVATION DIVISION

1220 SOUTH ST. FRANCIS DR.
Santa Fe, New Mexico 87505

Form C-102

Revised October 12, 2005

Submit to Appropriate District Office

State Lease - 4 Copies

Fee Lease - 3 Copies

WELL LOCATION AND ACREAGE DEDICATION PLAT

☐ AMENDED REPORT

API Number 30-015- <u>37227</u>	Pool Code 97558	Well Name <u>Braylwy Jackson</u> GJ; 7RVS-QN-GB-GLORIETA-YESO
Property Code 302497	Property Name GJ WEST COOP UNIT	Well Number 209
OGRID No. 229137	Operator Name COG OPERATING, LLC	Elevation 3575'

Surface Location

UL or lot No.	Section	Township	Range	Lot Idn	Feet from the	North/South line	Feet from the	East/West line	County
C	16	17-S	29-E		550	NORTH	2360	WEST	EDDY


Bottom Hole Location If Different From Surface

UL or lot No.	Section	Township	Range	Lot Idn	Feet from the	North/South line	Feet from the	East/West line	County
Dedicated Acres 40	Joint or Infill	Consolidation Code	Order No.						

NO ALLOWABLE WILL BE ASSIGNED TO THIS COMPLETION UNTIL ALL INTERESTS HAVE BEEN CONSOLIDATED
OR A NON-STANDARD UNIT HAS BEEN APPROVED BY THE DIVISION


GEODETIC COORDINATES NAD 27 NME Y=669473.3 N X=577747.2 E LAT.=32.840212° N LONG.=104.080196° W	OPERATOR CERTIFICATION I hereby certify that the information herein is true and complete to the best of my knowledge and belief, and that this organization either owns a working interest or unleased mineral interest in the land including the proposed bottom hole location or has a right to drill this well at this location pursuant to a contract with an owner of such mineral or working interest, or to a voluntary pooling agreement or a compulsory pooling order heretofore entered by the division. <u>Robyn Odom</u> 8/11/2009 Signature Date Robyn Odom Printed Name
	SURVEYOR CERTIFICATION I hereby certify that the well location shown on this plat was plotted from field notes of actual surveys made by me or under my supervision, and that the same is true and correct to the best of my belief.
	DATE SURVEYED: <u>8/11/2009</u> SIGNATURE & SEAL OF PROFESSIONAL SURVEYOR: <u>Ronald J. Eidson</u>
	Certificate No. GARY EIDSON 12641 RONALD J. EIDSON 3239

SECTION 16, TOWNSHIP 17 SOUTH, RANGE 29 EAST, N.M.P.M.,
 EDDY COUNTY, NEW MEXICO

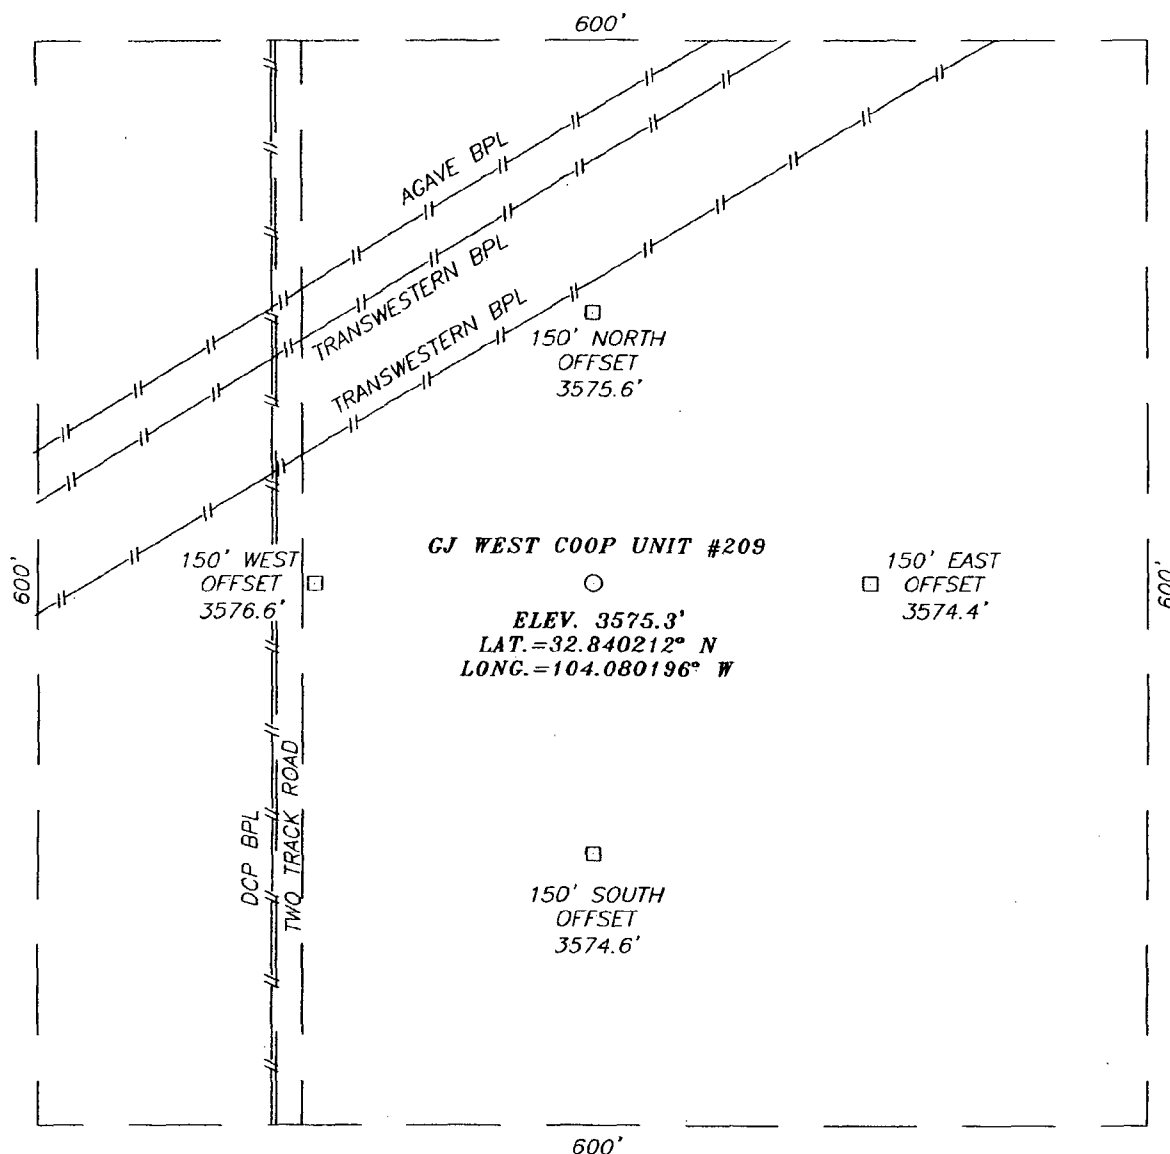

DIRECTIONS TO LOCATION

FROM THE INTERSECTION OF US HWY. #82 AND CO. RD. (OLD LOCO RD) GO EAST ON U.S. HWY. #82 APPROX. 1.0 MILES. TURN LEFT AND GO NORTH APPROX. 1.3 MILES. CONTINUE NORTH ON TWO TRACK ROAD APPROX. 0.3 MILES. THIS LOCATION IS APPROX. 150 FEET EAST OF TWO TRACK ROAD.

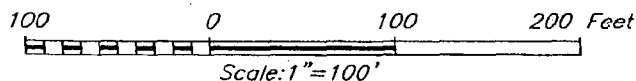

COG OPERATING, LLC

GJ WEST COOP UNIT #209 WELL
 LOCATED 550 FEET FROM THE NORTH LINE
 AND 2360 FEET FROM THE WEST LINE OF SECTION 16,
 TOWNSHIP 17 SOUTH, RANGE 29 EAST, N.M.P.M.,
 EDDY COUNTY, NEW MEXICO.

Survey Date: 8/4/09	Sheet 1 of 1 Sheets
W.O. Number: 09.11.0677	Dr By: LA
Date: 8/6/09	09110677
	Scale: 1"=100'

PROVIDING SURVEYING SERVICES
 SINCE 1946
JOHN WEST SURVEYING COMPANY
 412 N. DAL PASO
 HOBBS, N.M. 88240
 (575) 393-3117

Offset Wells to GJ West Coop Unit #209

API#	Operator	Lease	Well#	County	Legal	First Prod.	Last Prod.	Field Name	Reservoir Name	Total Depth	Well Type	Well Status
30-015-02996	COG OPERATING LLC	G J WEST COOP UNIT	052	EDDY	S:16, T:17S, R:29E	Jan 1970	Apr 2007	GRAYBURG JACKSON	SR-Q-G-SA	0	O	Pumping
30-015-02996	MACK ENERGY CORP	G J WEST COOP UNIT	052	EDDY	S:16, T:17S, R:29E	Jan 1967	Aug 1971	GRAYBURG JKSN SR-Q-G-SA(DO NOT USE)		0	O	Pumping
30-015-10819	MACK ENERGY CORP	G J WEST COOP UNIT	055	EDDY	S:16, T:17S, R:29E			GRAYBURG JKSN SR-Q-G-SA(DO NOT USE)		2,770	O	Pumping
30-015-10819	COG OPERATING LLC	G J WEST COOP UNIT	055	EDDY	S:16, T:17S, R:29E	Jan 1969	Apr 2007	GRAYBURG JACKSON	SR-Q-G-SA	2,770	O	Pumping
30-015-10831	COG OPERATING LLC	G J WEST COOP UNIT	051	EDDY	S:16, T:17S, R:29E	Jan 1970	Apr 2007	GRAYBURG JACKSON	SR-Q-G-SA	0	O	Pumping
30-015-10831	MACK ENERGY CORP	G J WEST COOP UNIT	051	EDDY	S:16, T:17S, R:29E	Jan 1967	Dec 1977	GRAYBURG JKSN SR-Q-G-SA(DO NOT USE)		0	O	Pumping
30-015-20110	MACK ENERGY CORP	G J WEST COOP UNIT	057	EDDY	S:16, T:17S, R:29E	Jan 1972	Dec 1977	GRAYBURG JKSN SR-Q-G-SA(DO NOT USE)		3,100	O	Pumping
30-015-20110	MACK ENERGY CORP	G J WEST COOP UNIT	057	EDDY	S:16, T:17S, R:29E	Jan 1969	Oct 2000	GRAYBURG JACKSON	SR-Q-G-SA	3,100	O	Pumping
30-015-20126	MACK ENERGY CORP	G J WEST COOP UNIT	049	EDDY	S:16, T:17S, R:29E			GRAYBURG JKSN SR-Q-G-SA(DO NOT USE)		2,900	O	Pumping
30-015-20126	MACK ENERGY CORP	G J WEST COOP UNIT	049	EDDY	S:16, T:17S, R:29E	Jan 1969	Aug 1996	GRAYBURG JACKSON	SR-Q-G-SA	2,900	O	Pumping
30-015-20129	MACK ENERGY CORP	G J WEST COOP UNIT	59	EDDY	S:16, T:17S, R:29E	Jan 1971	Jun 2005	GRAYBURG JACKSON	SR-Q-G-SA	2,600	PO	Pumping
30-015-20129	MACK ENERGY CORP	G J WEST COOP UNIT	59	EDDY	S:16, T:17S, R:29E	Jan 1969	Dec 1977	GRAYBURG JKSN SR-Q-G-SA(DO NOT USE)		2,600	PO	Pumping
30-015-20130	MACK ENERGY CORP	G J WEST COOP UNIT	061	EDDY	S:16, T:17S, R:29E	Jan 1971	Jul 1991	GRAYBURG JACKSON	SR-Q-G-SA	2,700	O	Flowing
30-015-20130	MACK ENERGY CORP	G J WEST COOP UNIT	061	EDDY	S:16, T:17S, R:29E	Jan 1969	Apr 1971	GRAYBURG JKSN SR-Q-G-SA(DO NOT USE)		2,700	O	Flowing
30-015-20199	MACK ENERGY CORP	G J WEST COOP UNIT	058	EDDY	S:16, T:17S, R:29E			GRAYBURG JKSN SR-Q-G-SA(DO NOT USE)		2,600	I	Unknown
30-015-20199	COG OPERATING LLC	G J WEST COOP UNIT	058	EDDY	S:16, T:17S, R:29E			GRAYBURG JACKSON	SR-Q-G-SA	2,600	I	Unknown
30-015-27108	COG OPERATING LLC	MUSKEGON 16 STATE COM	001	EDDY	S:16, T:17S, R:29E	Jan 2001	May 2009	SWD	CISCO	10,905	D	Salt Water Disposal
30-015-27108	MACK ENERGY CORP	MUSKEGON 16 STATE COM	001	EDDY	S:16, T:17S, R:29E	Mar 1993	Jun 1996	EMPIRE	MORROW, SOUTH (GAS)	10,905	D	Salt Water Disposal
	MACK				S:16,							

30-015-27345	ENERGY CORP	G J WEST COOP UNIT	112	EDDY	T:17S, R:29E	Jun 1993	Nov 2000	GRAYBURG JACKSON	SR-Q-G-SA	4,350	O	Pumping
30-015-00000		G J WEST COOP UT	112	EDDY	S:16, T:17S, R:29E	Aug 1993	Aug 1993	GRAYBURG JACKSON	SR-Q-G-SA		G	Active
30-015-35236	COG OPERATING LLC	STAGECOACH STATE	1	EDDY	S:16, T:17S, R:29E	Jan 2007	Feb 2007	EMPIRE	YESO, EAST	5,515	O	Active Permit
30-015-35236	COG OPERATING LLC	STAGECOACH STATE	1	EDDY	S:16, T:17S, R:29E			UNKNOWN		5,515	O	Active Permit
30-015-35236	COG OPERATING LLC	G J WEST COOP UNIT	1	EDDY	S:16, T:17S, R:29E	Mar 2007	May 2009	WC GJ(7RVS-QN-GB-SA)GL-Y(PADDOCK)		5,515	O	Active Permit
30-015-35576	COG OPERATING LLC	G J WEST COOP UNIT	154	EDDY	S:16, T:17S, R:29E	Jul 2007	May 2009	WC GJ(7RVS-QN-GB-SA)GL-Y(PADDOCK)		5,600	O	Active
30-015-35577	COG OPERATING LLC	G J WEST COOP UNIT	155	EDDY	S:16, T:17S, R:29E	Aug 2007	Sep 2007	GJ, 7RVS-QN-GB-GLORIETA-YESO 97558		5,737	O	Active
30-015-35651	COG OPERATING LLC	G J WEST COOP UNIT	161	EDDY	S:16, T:17S, R:29E			GJ, 7RVS-QN-GB-GLORIETA-YESO 97558		5,640	O	Active
30-015-35652	COG OPERATING LLC	G J WEST COOP UNIT	162	EDDY	S:16, T:17S, R:29E	Oct 2007	May 2009	WC GJ(7RVS-QN-GB-SA)GL-Y(PADDOCK)		5,470	O	Active
30-015-35718	COG OPERATING LLC	G J WEST COOP UNIT	166	EDDY	S:16, T:17S, R:29E	Sep 2007	Oct 2007	GJ, 7RVS-QN-GB-GLORIETA-YESO 97558		5,459	O	Active Permit
30-015-35719	COG OPERATING LLC	G J WEST COOP UNIT	167	EDDY	S:16, T:17S, R:29E	Oct 2007	May 2009	WC GJ(7RVS-QN-GB-SA)GL-Y(PADDOCK)		5,506	O	Active Permit
30-015-20199	COG OPERATING LLC	G J WEST COOP UNIT	058	EDDY	S:16, T:17S, R:29E	Jan 2005	May 2009	WC GJ(7RVS-QN-GB-SA)GL-Y(PADDOCK)		2,600	I	Unknown
30-015-02996	COG OPERATING LLC	G J WEST COOP UNIT	052	EDDY	S:16, T:17S, R:29E	Jan 2005	May 2009	WC GJ(7RVS-QN-GB-SA)GL-Y(PADDOCK)		0	O	Pumping
30-015-10819	COG OPERATING LLC	G J WEST COOP UNIT	055	EDDY	S:16, T:17S, R:29E	Jan 2005	May 2009	WC GJ(7RVS-QN-GB-SA)GL-Y(PADDOCK)		2,770	O	Pumping
30-015-10831	COG OPERATING LLC	G J WEST COOP UNIT	051	EDDY	S:16, T:17S, R:29E	Jan 2005	May 2009	WC GJ(7RVS-QN-GB-SA)GL-Y(PADDOCK)		0	O	Pumping
30-015-35236	COG OPERATING LLC	G J WEST COOP UNIT	1	EDDY	S:16, T:17S, R:29E			GJ, 7RVS-QN-GB-GLORIETA-YESO		5,515	O	Active Permit
30-015-35652	COG OPERATING LLC	G J WEST COOP UNIT	162	EDDY	S:16, T:17S, R:29E			GJ, 7RVS-QN-GB-GLORIETA-YESO 97558		5,470	O	Active
30-015-35719	COG OPERATING LLC	G J WEST COOP UNIT	167	EDDY	S:16, T:17S, R:29E			GJ, 7RVS-QN-GB-GLORIETA-YESO 97558		5,506	O	Active Permit
30-015-35651	COG OPERATING LLC	G J WEST COOP UNIT	161	EDDY	S:16, T:17S, R:29E	Sep 2007	May 2009	WC GJ(7RVS-QN-GB-SA)GL-Y(PADDOCK)		5,640	O	Active
30-015-35576	COG OPERATING LLC	G J WEST COOP UNIT	154	EDDY	S:16, T:17S, R:29E			GJ, 7RVS-QN-GB-GLORIETA-YESO 97558		5,600	O	Active


30-015-35577	OPERATING LLC	G J WEST COOP UNIT	155	EDDY	T:17S, R:29E	Aug 2007	May 2009	WC GJ(7RVS-QN-GB-SA)GL-Y(PADDOCK)		5,737	O	Active
30-015-35984	COG OPERATING LLC	G J WEST COOP UNIT	177	EDDY	S:16, T:17S, R:29E	Feb 2008	May 2009	WC GJ(7RVS-QN-GB-SA)GL-Y(PADDOCK)		5,456	O	Active Permit
30-015-35987	COG OPERATING LLC	G J WEST COOP UNIT	180	EDDY	S:16, T:17S, R:29E			WC GJ(7RVS-QN-GB-SA)GL-Y(PADDOCK)		5,450	PO	Active Permit
30-015-35985	COG OPERATING LLC	G J WEST COOP UNIT	178	EDDY	S:16, T:17S, R:29E	Mar 2008	May 2009	WC GJ(7RVS-QN-GB-SA)GL-Y(PADDOCK)		5,482	O	Active Permit
30-015-35986	COG OPERATING LLC	G J WEST COOP UNIT	179	EDDY	S:16, T:17S, R:29E	Mar 2008	May 2009	WC GJ(7RVS-QN-GB-SA)GL-Y(PADDOCK)		5,494	O	Active Permit
30-015-35718	COG OPERATING LLC	G J WEST COOP UNIT	166	EDDY	S:16, T:17S, R:29E	Sep 2007	May 2009	WC GJ(7RVS-QN-GB-SA)GL-Y(PADDOCK)		5,459	O	Active Permit
30-015-36052	COG OPERATING LLC	G J WEST COOP UNIT	181	EDDY	S:16, T:17S, R:29E	Apr 2008	May 2009	WC GJ(7RVS-QN-GB-SA)GL-Y(PADDOCK)		5,454	O	Active Permit
30-015-35984	COG OPERATING LLC	G J WEST COOP UNIT	177	EDDY	S:16, T:17S, R:29E			GJ, 7RVS-QN-GB-GLORIETA-YESO		5,456	O	Active Permit
30-015-35985	COG OPERATING LLC	G J WEST COOP UNIT	178	EDDY	S:16, T:17S, R:29E			GJ, 7RVS-QN-GB-GLORIETA-YESO		5,482	O	Active Permit
30-015-36228	COG OPERATING LLC	G J WEST COOP UNIT	189	EDDY	S:16, T:17S, R:29E	Jul 2008	May 2009	WC GJ(7RVS-QN-GB-SA)GL-Y(PADDOCK)		5,446	O	Active Permit
30-015-36225	COG OPERATING LLC	G J WEST COOP UNIT	188	EDDY	S:16, T:17S, R:29E	Sep 2008	May 2009	WC GJ(7RVS-QN-GB-SA)GL-Y(PADDOCK)		5,469	O	Active Permit
30-015-36219	COG OPERATING LLC	G J WEST COOP UNIT	187	EDDY	S:16, T:17S, R:29E	Jul 2008	May 2009	WC GJ(7RVS-QN-GB-SA)GL-Y(PADDOCK)		5,456	O	Active Permit
30-015-36240	COG OPERATING LLC	G J WEST COOP UNIT	195	EDDY	S:16, T:17S, R:29E	Sep 2008	May 2009	WC GJ(7RVS-QN-GB-SA)GL-Y(PADDOCK)			PO	Active Permit
30-015-36242	COG OPERATING LLC	G J WEST COOP UNIT	196	EDDY	S:16, T:17S, R:29E	Sep 2008	May 2009	WC GJ(7RVS-QN-GB-SA)GL-Y(PADDOCK)			PO	Active Permit
30-015-36239	COG OPERATING LLC	G J WEST COOP UNIT	180Y	EDDY	S:16, T:17S, R:29E	May 2008	May 2009	WC GJ(7RVS-QN-GB-SA)GL-Y(PADDOCK)		5,450	O	Active Permit
30-015-36309	COG OPERATING LLC	G J WEST COOP UNIT	198	EDDY	S:16, T:17S, R:29E	Oct 2008	May 2009	WC GJ(7RVS-QN-GB-SA)GL-Y(PADDOCK)		5,476	O	Active Permit
30-015-36308	COG OPERATING LLC	G J WEST COOP UNIT	199	EDDY	S:16, T:17S, R:29E	Nov 2008	May 2009	WC GJ(7RVS-QN-GB-SA)GL-Y(PADDOCK)		5,475	O	Active Permit
30-015-35986	COG OPERATING LLC	G J WEST COOP UNIT	179	EDDY	S:16, T:17S, R:29E			GJ, 7RVS-QN-GB-GLORIETA-YESO		5,494	O	Active Permit
30-015-36052	COG OPERATING LLC	G J WEST COOP UNIT	181	EDDY	S:16, T:17S, R:29E			GJ, 7RVS-QN-GB-GLORIETA-YESO		5,454	O	Active Permit
30-015-36239	COG OPERATING LLC	G J WEST COOP UNIT	180Y	EDDY	S:16, T:17S, R:29E			GJ, 7RVS-QN-GB-GLORIETA-YESO		5,450	O	Active Permit
	COG				S:16,							

30-015-36228	OPERATING LLC	G J WEST COOP UNIT	189	EDDY	T:17S, R:29E				GJ:7RVS-QN-GB-GLORIETA-YESO		5,446	O	Active Permit
30-015-36219	COG OPERATING LLC	G J WEST COOP UNIT	187	EDDY	S:16, T:17S, R:29E				GJ:7RVS-QN-GB-GLORIETA-YESO		5,456	O	Active Permit
30-015-36392	COG OPERATING LLC	G J WEST COOP UNIT	200	EDDY	S:16, T:17S, R:29E	Nov 2008	May 2009		WC GJ(7RVS-QN-GB-SA)GL-Y(PADDOCK)		5,462	O	Active Permit
30-015-36225	COG OPERATING LLC	G J WEST COOP UNIT	188	EDDY	S:16, T:17S, R:29E				GJ:7RVS-QN-GB-GLORIETA-YESO		5,469	O	Active Permit
30-015-36702	COG OPERATING LLC	G J WEST COOP UNIT	217	EDDY	S:16, T:17S, R:29E				WC GJ(7RVS-QN-GB-SA)GL-Y(PADDOCK)		5,464	O	Active Permit
30-015-36701	COG OPERATING LLC	G J WEST COOP UNIT	222	EDDY	S:16, T:17S, R:29E	Dec 2008	May 2009		WC GJ(7RVS-QN-GB-SA)GL-Y(PADDOCK)		5,454	O	Active Permit
30-015-36703	COG OPERATING LLC	G J WEST COOP UNIT	210	EDDY	S:16, T:17S, R:29E	Jan 2009	May 2009		WC GJ(7RVS-QN-GB-SA)GL-Y(PADDOCK)		5,451	O	Active Permit
30-015-36704	COG OPERATING LLC	G J WEST COOP UNIT	206	EDDY	S:16, T:17S, R:29E	Jan 2009	May 2009		WC GJ(7RVS-QN-GB-SA)GL-Y(PADDOCK)		5,460	O	Active Permit
30-015-36309	COG OPERATING LLC	G J WEST COOP UNIT	198	EDDY	S:16, T:17S, R:29E				GJ:7RVS-QN-GB-GLORIETA-YESO		5,476	O	Active Permit
30-015-36308	COG OPERATING LLC	G J WEST COOP UNIT	199	EDDY	S:16, T:17S, R:29E				GJ:7RVS-QN-GB-GLORIETA-YESO		5,475	O	Active Permit
30-015-36790	COG OPERATING LLC	G J WEST COOP UNIT	202	EDDY	S:16, T:17S, R:29E				EMPIRE (YESO)	YESO	5,500	O	Active Permit
30-015-36799	COG OPERATING LLC	G J WEST COOP UNIT	225	EDDY	S:16, T:17S, R:29E				EMPIRE (YESO)	YESO	5,580	O	Active Permit
30-015-36791	COG OPERATING LLC	G J WEST COOP UNIT	228	EDDY	S:16, T:17S, R:29E				EMPIRE (YESO)	YESO	5,492	O	Active Permit
30-015-36392	COG OPERATING LLC	G J WEST COOP UNIT	200	EDDY	S:16, T:17S, R:29E				GJ:7RVS-QN-GB-GLORIETA-YESO		5,462	O	Active Permit
30-015-36703	COG OPERATING LLC	G J WEST COOP UNIT	210	EDDY	S:16, T:17S, R:29E				GJ:7RVS-QN-GB-GLORIETA-YESO		5,451	O	Active Permit
30-015-36702	COG OPERATING LLC	G J WEST COOP UNIT	217	EDDY	S:16, T:17S, R:29E				GJ:7RVS-QN-GB-GLORIETA-YESO		5,464	O	Active Permit
30-015-36704	COG OPERATING LLC	G J WEST COOP UNIT	206	EDDY	S:16, T:17S, R:29E				GJ:7RVS-QN-GB-GLORIETA-YESO		5,460	O	Active Permit
30-015-36701	COG OPERATING LLC	G J WEST COOP UNIT	222	EDDY	S:16, T:17S, R:29E				GJ:7RVS-QN-GB-GLORIETA-YESO		5,454	O	Active Permit
30-015-36938	COG OPERATING LLC	G J WEST COOP UNIT	236	EDDY	S:16, T:17S, R:29E				EMPIRE (YESO)	YESO	5,500	PO	Active Permit
30-015-36937	COG OPERATING LLC	G J WEST COOP UNIT	238	EDDY	S:16, T:17S, R:29E				EMPIRE (YESO)	YESO	5,505	O	Active Permit
	COG				S:16,								

30-015-36936	OPERATING COG LLC	G J WEST COOP UNIT	243	EDDY	T:17S, R:29E			EMPIRE (YESO)	YESO		5,500	O	Active Permit
30-015-36935	OPERATING COG LLC	G J WEST COOP UNIT	241	EDDY	S:16, T:17S, R:29E			EMPIRE (YESO)	YESO		5,504	O	Active Permit
30-015-36993	OPERATING COG LLC	G J WEST COOP UNIT	219	EDDY	S:16, T:17S, R:29E			WC G,J(7RVS-QN-GB-SA)GL-Y(PADDOCK)			5,501	O	Active Permit
30-015-36994	OPERATING COG LLC	G J WEST COOP UNIT	237	EDDY	S:16, T:17S, R:29E			WC G,J(7RVS-QN-GB-SA)GL-Y(PADDOCK)			5,500	O	Active Permit
30-015-36999	OPERATING COG LLC	G J WEST COOP UNIT	214	EDDY	S:16, T:17S, R:29E	May 2009	May 2009	WC G,J(7RVS-QN-GB-SA)GL-Y(PADDOCK)			5,543	O	Active Permit
30-015-36799	OPERATING COG LLC	G J WEST COOP UNIT	225	EDDY	S:16, T:17S, R:29E			GRAYBURG JACKSON;SR-Q-G-SA			5,580	O	Active Permit
30-015-36799	OPERATING COG LLC	G J WEST COOP UNIT	225	EDDY	S:16, T:17S, R:29E			GRAYBURG (JACKSON;SR-Q-G-SA)	JACKSON;SR-Q-G-SA		5,580	O	Active Permit
30-015-37069	OPERATING COG LLC	G J WEST COOP UNIT	205	EDDY	S:16, T:17S, R:29E			WC G,J(7RVS-QN-GB-SA)GL-Y(PADDOCK)			5,550	PO	Active Permit
30-015-37070	OPERATING COG LLC	G J WEST COOP UNIT	223	EDDY	S:16, T:17S, R:29E			WC G,J(7RVS-QN-GB-SA)GL-Y(PADDOCK)			5,550	PO	Active Permit
30-015-37071	OPERATING COG LLC	G J WEST COOP UNIT	229	EDDY	S:16, T:17S, R:29E			WC G,J(7RVS-QN-GB-SA)GL-Y(PADDOCK)			5,505	U	Active Permit
30-015-36936	OPERATING COG LLC	G J WEST COOP UNIT	243	EDDY	S:16, T:17S, R:29E			G,J(7RVS-QN-GB-GLORIETA-YESO			5,500	O	Active Permit
30-015-36935	OPERATING COG LLC	G J WEST COOP UNIT	241	EDDY	S:16, T:17S, R:29E			G,J(7RVS-QN-GB-GLORIETA-YESO			5,504	O	Active Permit
30-015-36791	OPERATING COG LLC	G J WEST COOP UNIT	228	EDDY	S:16, T:17S, R:29E			G,J(7RVS-QN-GB-GLORIETA-YESO			5,492	O	Active Permit
30-015-36937	OPERATING COG LLC	G J WEST COOP UNIT	238	EDDY	S:16, T:17S, R:29E			G,J(7RVS-QN-GB-GLORIETA-YESO			5,505	O	Active Permit
30-015-36791	OPERATING COG LLC	G J WEST COOP UNIT	228	EDDY	S:16, T:17S, R:29E	Apr 2009	May 2009	WC G,J(7RVS-QN-GB-SA)GL-Y(PADDOCK)			5,492	O	Active Permit
30-015-36935	OPERATING COG LLC	G J WEST COOP UNIT	241	EDDY	S:16, T:17S, R:29E	May 2009	May 2009	WC G,J(7RVS-QN-GB-SA)GL-Y(PADDOCK)			5,504	O	Active Permit
30-015-36936	OPERATING COG LLC	G J WEST COOP UNIT	243	EDDY	S:16, T:17S, R:29E	May 2009	May 2009	WC G,J(7RVS-QN-GB-SA)GL-Y(PADDOCK)			5,500	O	Active Permit
30-015-36937	OPERATING COG LLC	G J WEST COOP UNIT	238	EDDY	S:16, T:17S, R:29E	May 2009	May 2009	WC G,J(7RVS-QN-GB-SA)GL-Y(PADDOCK)			5,505	O	Active Permit
30-015-36938	OPERATING COG LLC	G J WEST COOP UNIT	236	EDDY	S:16, T:17S, R:29E	May 2009	May 2009	WC G,J(7RVS-QN-GB-SA)GL-Y(PADDOCK)			5,500	PO	Active Permit
30-015-36799	OPERATING COG LLC	G J WEST COOP UNIT	225	EDDY	S:16, T:17S, R:29E	Mar 2009	May 2009	WC G,J(7RVS-QN-GB-SA)GL-Y(PADDOCK)			5,580	O	Active Permit
	COG				S:16,								

30-015-36790	OPERATING LLC	G J WEST COOP UNIT	202	EDDY	T:17S, R:29E				GJ7RVS-QN-GB-GLORIETA-YESO		5,500	O	Active Permit
30-015-36994	OPERATING LLC	G J WEST COOP UNIT	237	EDDY	S:16, T:17S, R:29E				GJ7RVS-QN-GB-GLORIETA-YESO		5,500	O	Active Permit
30-015-36993	OPERATING LLC	G J WEST COOP UNIT	219	EDDY	S:16, T:17S, R:29E				GJ7RVS-QN-GB-GLORIETA-YESO		5,501	O	Active Permit
30-015-36999	OPERATING LLC	G J WEST COOP UNIT	214	EDDY	S:16, T:17S, R:29E				GJ7RVS-QN-GB-GLORIETA-YESO		5,543	O	Active Permit
30-015-37149	OPERATING LLC	G J WEST COOP UNIT	220	EDDY	S:16, T:17S, R:29E				WC GJ7RVS-QN-GB-SA)GL-Y(PADDOCK)		5,550	PO	Active Permit
30-015-37177	OPERATING LLC	G J WEST COOP UNIT	230	EDDY	S:16, T:17S, R:29E				WC GJ7RVS-QN-GB-SA)GL-Y(PADDOCK)		5,550	PO	Active Permit
30-015-37071	OPERATING LLC	G J WEST COOP UNIT	229	EDDY	S:16, T:17S, R:29E				GJ7RVS-QN-GB-GLORIETA-YESO		5,505	U	Active Permit

Offset Wells to GJ West Coop Unit #209

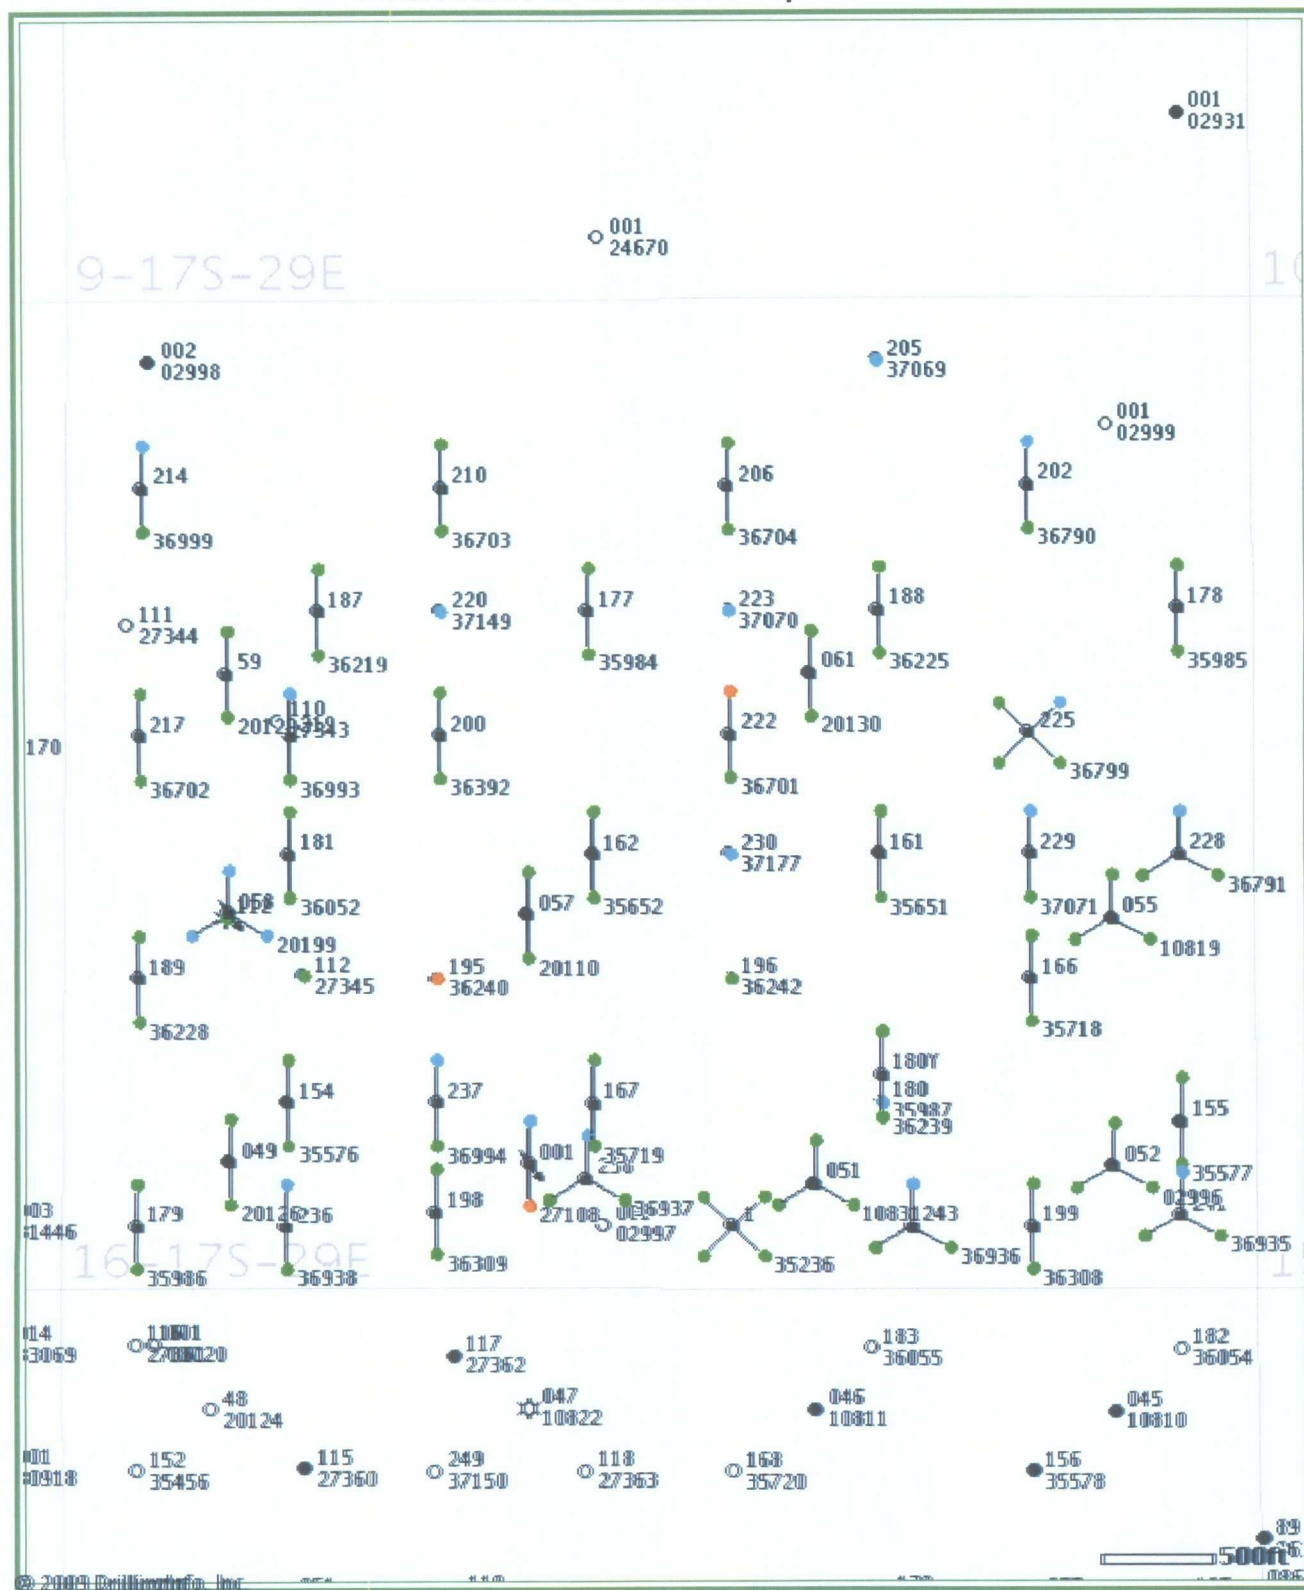

© 2006 Drilling Info, Inc. All rights reserved. All data and information is provided "As Is" and subject to the subscription agreement.

