

DATE IN 3-8-10	SUSPENSE	ENGINEER DB	LOGGED IN 3-8-10	TYPE NSL	PTG-W APP NO. 1006752158
----------------	----------	-------------	------------------	----------	-----------------------------

ABOVE THIS LINE FOR DIVISION USE ONLY

NEW MEXICO OIL CONSERVATION DIVISION

- Engineering Bureau -

1220 South St. Francis Drive, Santa Fe, NM 87505



C O G

ADMINISTRATIVE APPLICATION CHECKLIST

THIS CHECKLIST IS MANDATORY FOR ALL ADMINISTRATIVE APPLICATIONS FOR EXCEPTIONS TO DIVISION RULES AND REGULATIONS WHICH REQUIRE PROCESSING AT THE DIVISION LEVEL IN SANTA FE

Application Acronyms:

[NSL-Non-Standard Location] **[NSP-Non-Standard Proration Unit]** **[SD-Simultaneous Dedication]**
[DHC-Downhole Commingling] **[CTB-Lease Commingling]** **[PLC-Pool/Lease Commingling]**
[PC-Pool Commingling] **[OLS - Off-Lease Storage]** **[OLM-Off-Lease Measurement]**
[WFX-Waterflood Expansion] **[PMX-Pressure Maintenance Expansion]**
[SWD-Salt Water Disposal] **[IPI-Injection Pressure Increase]**
[EOR-Qualified Enhanced Oil Recovery Certification] **[PPR-Positive Production Response]**

GJW, COOP 305
6262

[1] TYPE OF APPLICATION - Check Those Which Apply for [A]

[A] Location - Spacing Unit - Simultaneous Dedication
☒ NSL ☐ NSP ☐ SD

Check One Only for [B] or [C]

[B] Commingling - Storage - Measurement
☐ DHC ☐ CTB ☐ PLC ☐ PC ☐ OLS ☐ OLM

[C] Injection - Disposal - Pressure Increase - Enhanced Oil Recovery
☐ WFX ☐ PMX ☐ SWD ☐ IPI ☐ EOR ☐ PPR

[D] Other: Specify _____

[2] NOTIFICATION REQUIRED TO: - Check Those Which Apply, or ☒ Does Not Apply

INTEREST ARE THE SAME

[A] ☐ Working, Royalty or Overriding Royalty Interest Owners

[B] ☐ Offset Operators, Leaseholders or Surface Owner

[C] ☐ Application is One Which Requires Published Legal Notice

[D] ☐ Notification and/or Concurrent Approval by BLM or SLO
 U.S. Bureau of Land Management - Commissioner of Public Lands, State Land Office

[E] ☐ For all of the above, Proof of Notification or Publication is Attached, and/or,

[F] ☐ Waivers are Attached

[3] SUBMIT ACCURATE AND COMPLETE INFORMATION REQUIRED TO PROCESS THE TYPE OF APPLICATION INDICATED ABOVE.

[4] **CERTIFICATION:** I hereby certify that the information submitted with this application for administrative approval is **accurate** and **complete** to the best of my knowledge. I also understand that **no action** will be taken on this application until the required information and notifications are submitted to the Division.

Note: Statement must be completed by an individual with managerial and/or supervisory capacity.

ROBYN M. ODOM		REGULATORY ANALYST	3/5/10
Print or Type Name	Signature	Title	Date
(432) 685-4385		rododm@conchoresources.com	
Phone Number		E-mail Address	

**G J West Coop Unit #305
Eddy County, NM**

COG is requesting to drill a vertical North ½, NW/4 40 acre spacing
GJ; 7RVS-QN-GB-GLORIETA-YESO oil well
TD of approximately 5550'

Non-standard Location:
2310' FNL & 1330' FWL Sec 16, T17S, R29E, Unit F

This well had to be staked at a non-standard location due to a pre-existing well
too close to original location.

The plan for this well is to complete it in the Yeso formation.
We won't know the exact perms until we drill & log it, but it will be very similar to
the G J West Coop Unit #149 which was drilled and is located 2310' FSL 2310'
FWL, Section 21, T17S, R29E, Unit K.

The G J West Coop Unit #149 completion divided the Yeso up into 3
perf/stimulation intervals:

1st interval: 5153' – 5381',
acidized w/ 2500 gals,
frac'd w/ 6014 gals 40# gel, 30,777 gals 30# gel, 56,847 gals 40# gel, 8000#
LiteProp, 74,940# 16/30 White Sand, 15,920# SiberProp 16/30 sand.

2nd interval: 4914' – 5050',
acidized w/ 1975 gals,
frac'd w/ 6002 gals 40# gel, 30,757 gals 30# gel, 47,321 gals 40# gel, 8000#
LiteProp, 74,800# 16/30 sand & 15,700# SiberProp 16/30 sand.

3rd interval: 4613' – 4814',
acidized w/ 1850 gals,
frac'd w/ 93,882 gals gel, 8019# LiteProp, 74,900# 16/30 White Sand, 16,220#
SiberProp.

Attachment 1

Plat & Map

Attachment 2

Map & legend of offset wells.

Attachment 3

Updated land plat showing that COG owns the offset acreage.
The acreage we are encroaching on is the SW/4 NW/4 and the NW/4 SW/4 of
Section 16.

Interests are the same.

COG Operating LLC respectfully requests permission to have this NSL approved.

DISTRICT I
1625 N. FRENCH DR., HOBBS, NM 88240.

DISTRICT II
1301 W. GRAND AVENUE, ARTESIA, NM 88210

DISTRICT III
1000 RIO BRAZOS RD., AZTEC, NM 87410

DISTRICT IV
11885 S. ST. FRANCIS DR., SANTA FE, NM 87505

State of New Mexico
Energy, Minerals and Natural Resources Department.

OIL CONSERVATION DIVISION
11885 SOUTH ST. FRANCIS DR.
Santa Fe, New Mexico 87505

Form C-102
Revised October 12, 2005
Submit to Appropriate District Office
State Lease - 4 Copies
Fee Lease - 3 Copies

WELL LOCATION AND ACREAGE DEDICATION PLAT

☐ AMENDED REPORT

API Number 30-015-	Pool Code 97558	Pool Name GJ; 7RVS-QN-GB-GLORIETA-YESO
Property Code 302497	Property Name GJ WEST COOP UNIT	Well Number 305
OGRID No. 229137	Operator Name COG OPERATING, LLC	Elevation 3581'


Surface Location

UL or lot No.	Section	Township	Range	Lot Idn	Feet from the	North/South line	Feet from the	East/West line	County
F	16	17-S	29-E		2310	NORTH	1330	WEST	EDDY

Bottom Hole Location If Different From Surface

UL or lot No.	Section	Township	Range	Lot Idn	Feet from the	North/South line	Feet from the	East/West line	County
Dedicated Acres 40	Joint or Infill	Consolidation Code	Order No.						

NO ALLOWABLE WILL BE ASSIGNED TO THIS COMPLETION UNTIL ALL INTERESTS HAVE BEEN CONSOLIDATED
OR A NON-STANDARD UNIT HAS BEEN APPROVED BY THE DIVISION

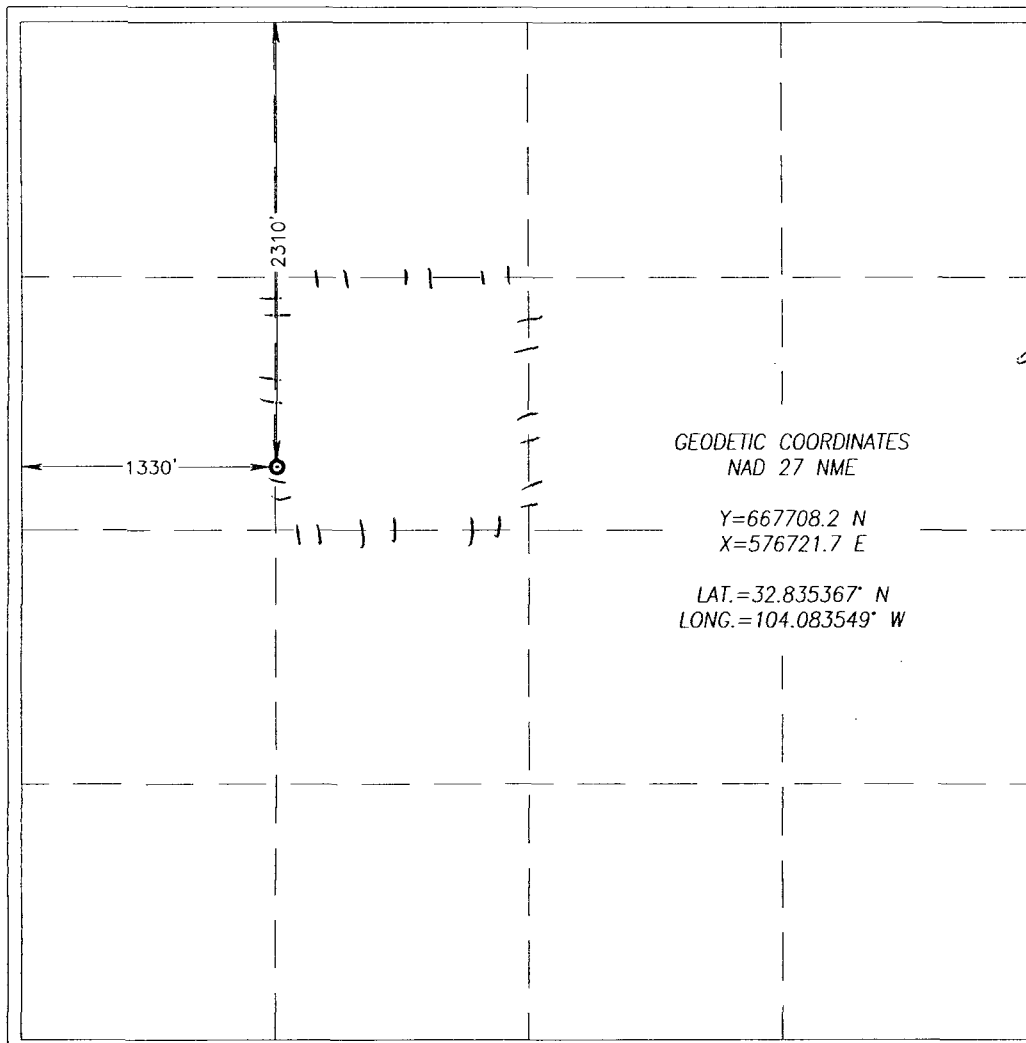

OPERATOR CERTIFICATION

I hereby certify that the information herein is true and complete to the best of my knowledge and belief, and that this organization either owns a working interest or unleased mineral interest in the land including the proposed bottom hole location or has a right to drill this well at this location pursuant to a contract with an owner of such mineral or working interest, or to a voluntary pooling agreement or a compulsory pooling order heretofore entered by the division.

Robyn Odom 3/5/2010
Signature Date

Robyn Odom
Printed Name

SURVEYOR CERTIFICATION

I hereby certify that the well location shown on this plat was plotted from field notes of actual surveys made by me or under my supervision, and that the same is true and correct to the best of my belief.

FEBRUARY 24 2010


Date Surveyed
Signature & Seal of Professional Surveyor

DSS

Gary G. Eidson 3/12/10
12641



Certificate No. 10.11.0264
GARY G. EIDSON 12661
RONALD J. EIDSON 3239

SECTION 16, TOWNSHIP 17 SOUTH, RANGE 29 EAST, N.M.P.M.
 EDDY COUNTY NEW MEXICO

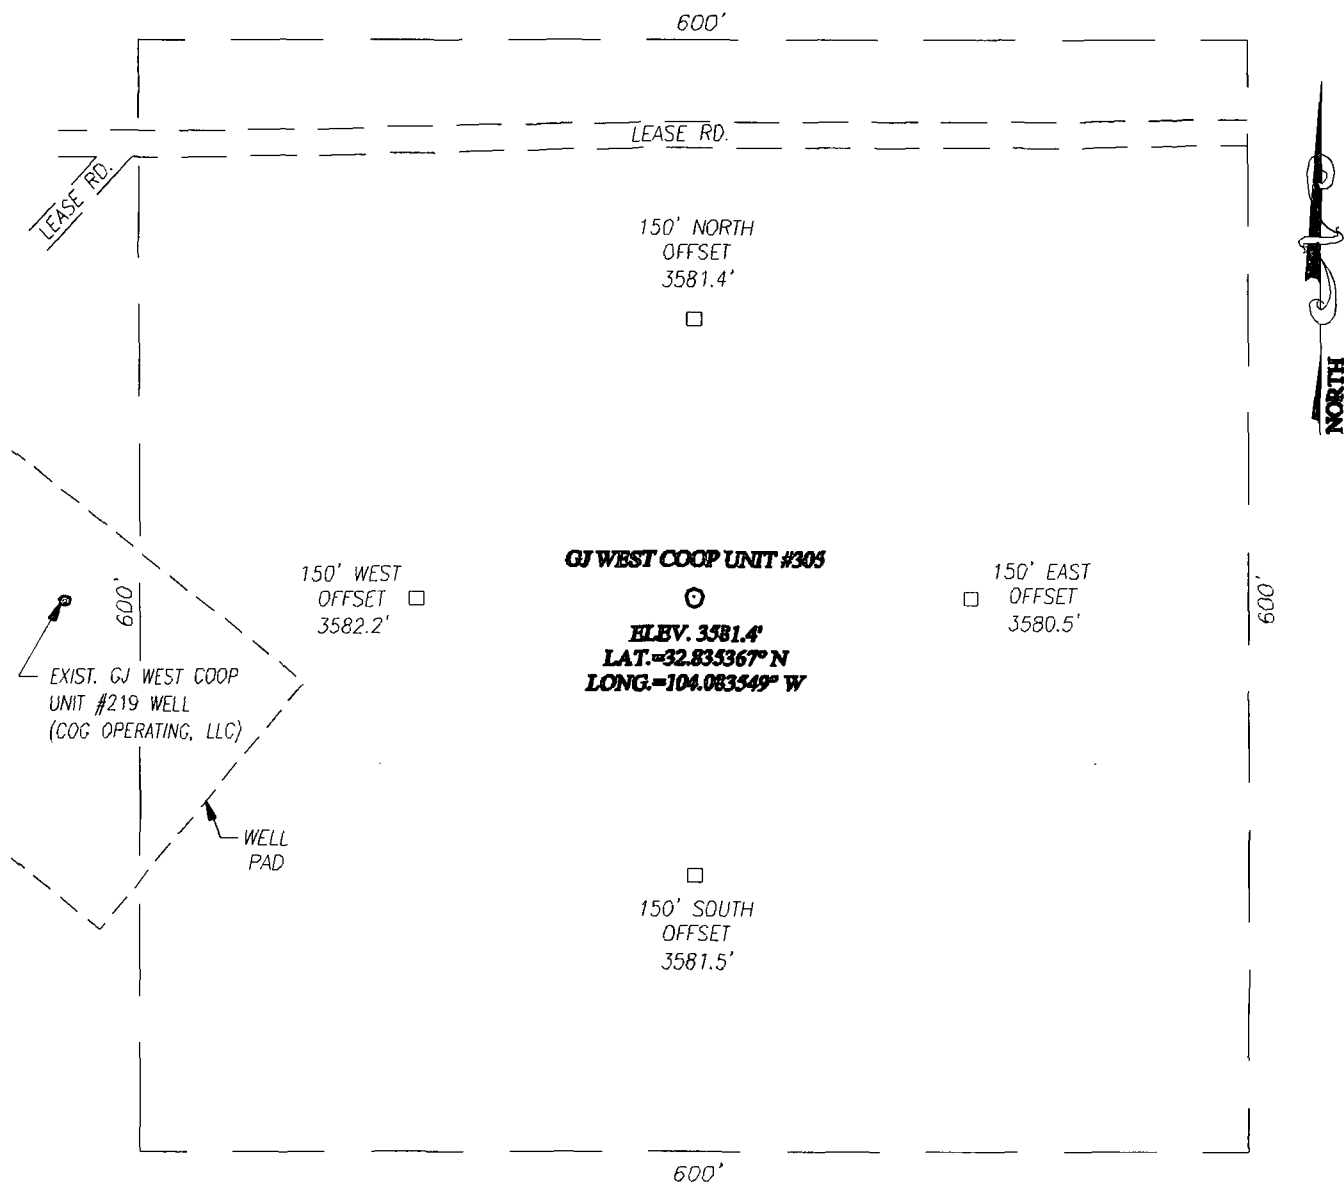

DIRECTIONS TO LOCATION

FROM THE INTERSECTION OF U.S. HWY. #82 AND CO. RD. #212 (VALLEY GAS RD.), GO NORTHWEST ON LEASE RD. APPROX. 0.4 MILES. VEER RIGHT AND GO NORTH APPROX. 1.0 MILE. TURN LEFT AND GO WEST APPROX. 0.2 MILES. THIS LOCATION STAKE IS APPROX. 250 FEET SOUTH OF LEASE RD.

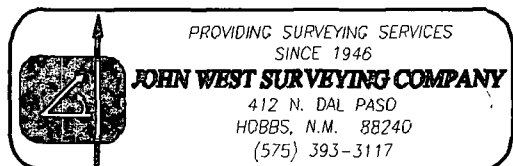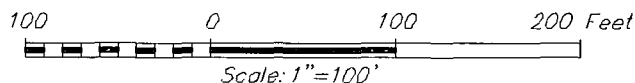

COG OPERATING, LLC

GJ WEST COOP UNIT #305 WELL
 LOCATED 2310 FEET FROM THE NORTH LINE
 AND 1330 FEET FROM THE WEST LINE OF SECTION 16,
 TOWNSHIP 17 SOUTH, RANGE 29 EAST, N.M.P.M.,
 EDDY COUNTY, NEW MEXICO

Survey Date: 02/24/10	Sheet 1 of 1 Sheets
W.O. Number: 10.11.0264	Dr By: DSS
Date: 03/01/10	10110264
	Scale: 1"=100'

Offset Wells to G J West Coop Unit #305

API#	Operator	Lease	Well#	County	Legal	Field Name	Reservoir Name	Total Depth	Well Type	Well Status	First Prod.	Last Prod.
30-015-02996	COG OPERATING LLC	G J WEST COOP UNIT	052	EDDY	S:16, T:17S, R:29E	GRAYBURG JACKSON	SR-Q-G-SA	0	O	Pumping	Jan 1970	Apr 2007
30-015-02996	MACK ENERGY CORP	G J WEST COOP UNIT	052	EDDY	S:16, T:17S, R:29E	GRAYBURG JKSN SR-Q-G-SA(DO NOT USE)		0	O	Pumping	Jan 1967	Aug 1971
30-015-10819	MACK ENERGY CORP	G J WEST COOP UNIT	055	EDDY	S:16, T:17S, R:29E	GRAYBURG JKSN SR-Q-G-SA(DO NOT USE)		2,770	O	Pumping		
30-015-10819	COG OPERATING LLC	G J WEST COOP UNIT	055	EDDY	S:16, T:17S, R:29E	GRAYBURG JACKSON	SR-Q-G-SA	2,770	O	Pumping	Jan 1969	Apr 2007
30-015-10831	COG OPERATING LLC	G J WEST COOP UNIT	051	EDDY	S:16, T:17S, R:29E	GRAYBURG JACKSON	SR-Q-G-SA	0	O	Pumping	Jan 1970	Apr 2007
30-015-10831	MACK ENERGY CORP	G J WEST COOP UNIT	051	EDDY	S:16, T:17S, R:29E	GRAYBURG JKSN SR-Q-G-SA(DO NOT USE)		0	O	Pumping	Jan 1967	Dec 1977
30-015-20110	MACK ENERGY CORP	G J WEST COOP UNIT	057	EDDY	S:16, T:17S, R:29E	GRAYBURG JKSN SR-Q-G-SA(DO NOT USE)		3,100	O	Pumping	Jan 1972	Dec 1977
30-015-20110	MACK ENERGY CORP	G J WEST COOP UNIT	057	EDDY	S:16, T:17S, R:29E	GRAYBURG JACKSON	SR-Q-G-SA	3,100	O	Pumping	Jan 1969	Oct 2000
30-015-20126	MACK ENERGY CORP	G J WEST COOP UNIT	049	EDDY	S:16, T:17S, R:29E	GRAYBURG JKSN SR-Q-G-SA(DO NOT USE)		2,900	O	Pumping		
30-015-20126	MACK ENERGY CORP	G J WEST COOP UNIT	049	EDDY	S:16, T:17S, R:29E	GRAYBURG JACKSON	SR-Q-G-SA	2,900	O	Pumping	Jan 1969	Aug 1996
30-015-20129	MACK ENERGY CORP	G J WEST COOP UNIT	59	EDDY	S:16, T:17S, R:29E	GRAYBURG JACKSON	SR-Q-G-SA	2,600	PO	Pumping	Jan 1971	Jun 2005
30-015-20129	MACK ENERGY CORP	G J WEST COOP UNIT	59	EDDY	S:16, T:17S, R:29E	GRAYBURG JKSN SR-Q-G-SA(DO NOT USE)		2,600	PO	Pumping	Jan 1969	Dec 1977
30-015-20130	MACK ENERGY CORP	G J WEST COOP UNIT	061	EDDY	S:16, T:17S, R:29E	GRAYBURG JACKSON	SR-Q-G-SA	2,700	O	Flowing	Jan 1971	Jul 1991
30-015-20130	MACK ENERGY CORP	G J WEST COOP UNIT	061	EDDY	S:16, T:17S, R:29E	GRAYBURG JKSN SR-Q-G-SA(DO NOT USE)		2,700	O	Flowing	Jan 1969	Apr 1971
30-015-20199	MACK ENERGY CORP	G J WEST COOP UNIT	058	EDDY	S:16, T:17S, R:29E	GRAYBURG JKSN SR-Q-G-SA(DO NOT USE)		2,600	I	Unknown		
30-015-20199	COG OPERATING LLC	G J WEST COOP UNIT	058	EDDY	S:16, T:17S, R:29E	GRAYBURG JACKSON	SR-Q-G-SA	2,600	I	Unknown		
30-015-27108	COG OPERATING LLC	MUSKEGON 16 STATE COM	001	EDDY	S:16, T:17S, R:29E	SWD	CISCO	10,905	D	Salt Water Disposal	Jan 2001	Nov 2009
30-015-27108	MACK ENERGY CORP	MUSKEGON 16 STATE COM	001	EDDY	S:16, T:17S, R:29E	EMPIRE	MORROW, SOUTH (GAS)	10,905	D	Salt Water Disposal	Mar 1993	Jun 1996
30-015-27108	MACK				S:16,							

30-015-27345	ENERGY CORP	G J WEST COOP UNIT	112	EDDY	T:17S, R:29E	GRAYBURG JACKSON	SR-Q-G-SA	4,350	O	Pumping	Jun 1993	Nov 2000
30-015-00000		G J WEST COOP UT	112	EDDY	S:16, T:17S, R:29E	GRAYBURG JACKSON	SR-Q-G-SA		G	Active	Aug 1993	Aug 1993
30-015-35236	COG OPERATING LLC	STAGECOACH STATE	1	EDDY	S:16, T:17S, R:29E	EMPIRE	YESO, EAST	5,515	O	Active Permit	Jan 2007	Feb 2007
30-015-35236	COG OPERATING LLC	STAGECOACH STATE	1	EDDY	S:16, T:17S, R:29E	UNKNOWN		5,515	O	Active Permit		
30-015-35236	COG OPERATING LLC	G J WEST COOP UNIT	1	EDDY	S:16, T:17S, R:29E	WC GJ(7RVS-QN-GB-SA)(GL-Y)(PADDOCK)		5,515	O	Active Permit	Mar 2007	Nov 2009
30-015-35576	COG OPERATING LLC	G J WEST COOP UNIT	154	EDDY	S:16, T:17S, R:29E	WC GJ(7RVS-QN-GB-SA)(GL-Y)(PADDOCK)		5,600	O	Active	Jul 2007	Nov 2009
30-015-35577	COG OPERATING LLC	G J WEST COOP UNIT	155	EDDY	S:16, T:17S, R:29E	GJ, 7RVS-QN-GB-GLORIETA-YESO 97558		5,737	O	Active	Aug 2007	Sep 2007
30-015-35651	COG OPERATING LLC	G J WEST COOP UNIT	161	EDDY	S:16, T:17S, R:29E	GJ, 7RVS-QN-GB-GLORIETA-YESO 97558		5,640	O	Active		
30-015-35652	COG OPERATING LLC	G J WEST COOP UNIT	162	EDDY	S:16, T:17S, R:29E	WC GJ(7RVS-QN-GB-SA)(GL-Y)(PADDOCK)		5,470	O	Active	Oct 2007	Nov 2009
30-015-35718	COG OPERATING LLC	G J WEST COOP UNIT	166	EDDY	S:16, T:17S, R:29E	GJ, 7RVS-QN-GB-GLORIETA-YESO 97558		5,459	O	Active Permit	Sep 2007	Oct 2007
30-015-35719	COG OPERATING LLC	G J WEST COOP UNIT	167	EDDY	S:16, T:17S, R:29E	WC GJ(7RVS-QN-GB-SA)(GL-Y)(PADDOCK)		5,506	O	Active Permit	Oct 2007	Nov 2009
30-015-20199	COG OPERATING LLC	G J WEST COOP UNIT	058	EDDY	S:16, T:17S, R:29E	WC GJ(7RVS-QN-GB-SA)(GL-Y)(PADDOCK)		2,600	I	Unknown	Jan 2005	Nov 2009
30-015-02996	COG OPERATING LLC	G J WEST COOP UNIT	052	EDDY	S:16, T:17S, R:29E	WC GJ(7RVS-QN-GB-SA)(GL-Y)(PADDOCK)		0	O	Pumping	Jan 2005	Nov 2009
30-015-10819	COG OPERATING LLC	G J WEST COOP UNIT	055	EDDY	S:16, T:17S, R:29E	WC GJ(7RVS-QN-GB-SA)(GL-Y)(PADDOCK)		2,770	O	Pumping	Jan 2005	Nov 2009
30-015-10831	COG OPERATING LLC	G J WEST COOP UNIT	051	EDDY	S:16, T:17S, R:29E	WC GJ(7RVS-QN-GB-SA)(GL-Y)(PADDOCK)		0	O	Pumping	Jan 2005	Nov 2009
30-015-35236	COG OPERATING LLC	GJ WEST COOP UNIT	1	EDDY	S:16, T:17S, R:29E	GJ, 7RVS-QN-GB-GLORIETA-YESO		5,515	O	Active Permit		
30-015-35652	COG OPERATING LLC	G J WEST COOP UNIT	162	EDDY	S:16, T:17S, R:29E	GJ, 7RVS-QN-GB-GLORIETA-YESO 97558		5,470	O	Active		
30-015-35719	COG OPERATING LLC	G J WEST COOP UNIT	167	EDDY	S:16, T:17S, R:29E	GJ, 7RVS-QN-GB-GLORIETA-YESO 97558		5,506	O	Active Permit		
30-015-35651	COG OPERATING LLC	G J WEST COOP UNIT	161	EDDY	S:16, T:17S, R:29E	WC GJ(7RVS-QN-GB-SA)(GL-Y)(PADDOCK)		5,640	O	Active	Sep 2007	Nov 2009
30-015-35576	COG OPERATING LLC	G J WEST COOP UNIT	154	EDDY	S:16, T:17S, R:29E	GJ, 7RVS-QN-GB-GLORIETA-YESO 97558		5,600	O	Active		

30-015-35577	OPERATING LLC	G J WEST COOP UNIT	155	EDDY	T:17S, R:29E	WC GJ(7RVS-QN-GB-SA)GL-Y(PADDOCK)				5,737	O	Active	Aug 2007	Nov 2009
30-015-35984	COG OPERATING LLC	G J WEST COOP UNIT	177	EDDY	S:16, T:17S, R:29E	WC GJ(7RVS-QN-GB-SA)GL-Y(PADDOCK)				5,456	O	Active Permit	Feb 2008	Nov 2009
30-015-35987	COG OPERATING LLC	G J WEST COOP UNIT	180	EDDY	S:16, T:17S, R:29E	WC GJ(7RVS-QN-GB-SA)GL-Y(PADDOCK)				5,450	PO	Active Permit		
30-015-35985	COG OPERATING LLC	G J WEST COOP UNIT	178	EDDY	S:16, T:17S, R:29E	WC GJ(7RVS-QN-GB-SA)GL-Y(PADDOCK)				5,482	O	Active Permit	Mar 2008	Nov 2009
30-015-35986	COG OPERATING LLC	G J WEST COOP UNIT	179	EDDY	S:16, T:17S, R:29E	WC GJ(7RVS-QN-GB-SA)GL-Y(PADDOCK)				5,494	O	Active Permit	Mar 2008	Nov 2009
30-015-35718	COG OPERATING LLC	G J WEST COOP UNIT	166	EDDY	S:16, T:17S, R:29E	WC GJ(7RVS-QN-GB-SA)GL-Y(PADDOCK)				5,459	O	Active Permit	Sep 2007	Nov 2009
30-015-36052	COG OPERATING LLC	G J WEST COOP UNIT	181	EDDY	S:16, T:17S, R:29E	WC GJ(7RVS-QN-GB-SA)GL-Y(PADDOCK)				5,454	O	Active Permit	Apr 2008	Nov 2009
30-015-35984	COG OPERATING LLC	G J WEST COOP UNIT	177	EDDY	S:16, T:17S, R:29E	GJ: 7RVS-QN-GB-GLORIETA-YESO				5,456	O	Active Permit		
30-015-35985	COG OPERATING LLC	G J WEST COOP UNIT	178	EDDY	S:16, T:17S, R:29E	GJ: 7RVS-QN-GB-GLORIETA-YESO				5,482	O	Active Permit		
30-015-36228	COG OPERATING LLC	G J WEST COOP UNIT	189	EDDY	S:16, T:17S, R:29E	WC GJ(7RVS-QN-GB-SA)GL-Y(PADDOCK)				5,446	O	Active Permit	Jul 2008	Nov 2009
30-015-36225	COG OPERATING LLC	G J WEST COOP UNIT	188	EDDY	S:16, T:17S, R:29E	WC GJ(7RVS-QN-GB-SA)GL-Y(PADDOCK)				5,489	O	Active Permit	Sep 2008	Nov 2009
30-015-36219	COG OPERATING LLC	G J WEST COOP UNIT	187	EDDY	S:16, T:17S, R:29E	WC GJ(7RVS-QN-GB-SA)GL-Y(PADDOCK)				5,456	O	Active Permit	Jul 2008	Nov 2009
30-015-36240	COG OPERATING LLC	G J WEST COOP UNIT	195	EDDY	S:16, T:17S, R:29E	WC GJ(7RVS-QN-GB-SA)GL-Y(PADDOCK)					PO	Active Permit	Sep 2008	Nov 2009
30-015-36242	COG OPERATING LLC	G J WEST COOP UNIT	196	EDDY	S:16, T:17S, R:29E	WC GJ(7RVS-QN-GB-SA)GL-Y(PADDOCK)					PO	Active Permit	Sep 2008	Nov 2009
30-015-36239	COG OPERATING LLC	G J WEST COOP UNIT	180Y	EDDY	S:16, T:17S, R:29E	WC GJ(7RVS-QN-GB-SA)GL-Y(PADDOCK)				5,450	O	Active Permit	May 2008	Nov 2009
30-015-36309	COG OPERATING LLC	G J WEST COOP UNIT	198	EDDY	S:16, T:17S, R:29E	WC GJ(7RVS-QN-GB-SA)GL-Y(PADDOCK)				5,476	O	Active Permit	Oct 2008	Nov 2009
30-015-36308	COG OPERATING LLC	G J WEST COOP UNIT	199	EDDY	S:16, T:17S, R:29E	WC GJ(7RVS-QN-GB-SA)GL-Y(PADDOCK)				5,475	O	Active Permit	Nov 2008	Nov 2009
30-015-35986	COG OPERATING LLC	G J WEST COOP UNIT	179	EDDY	S:16, T:17S, R:29E	GJ: 7RVS-QN-GB-GLORIETA-YESO				5,494	O	Active Permit		
30-015-36052	COG OPERATING LLC	G J WEST COOP UNIT	181	EDDY	S:16, T:17S, R:29E	GJ: 7RVS-QN-GB-GLORIETA-YESO				5,454	O	Active Permit		
30-015-36239	COG OPERATING LLC	G J WEST COOP UNIT	180Y	EDDY	S:16, T:17S, R:29E	GJ: 7RVS-QN-GB-GLORIETA-YESO				5,450	O	Active Permit		


30-015-36228	OPERATING LLC	G J WEST COOP UNIT	189	EDDY	T:17S, R:29E	GJ:7RVS-QN-GB-GLORIETA-YESO			5,446	O	Active Permit		
30-015-36219	COG OPERATING LLC	G J WEST COOP UNIT	187	EDDY	S:16, T:17S, R:29E	GJ:7RVS-QN-GB-GLORIETA-YESO			5,456	O	Active Permit		
30-015-36392	COG OPERATING LLC	G J WEST COOP UNIT	200	EDDY	S:16, T:17S, R:29E	WC GJ(7RVS-QN-GB-SA)GL-Y(PADDOCK)			5,462	O	Active Permit	Nov 2008	Nov 2009
30-015-36225	COG OPERATING LLC	G J WEST COOP UNIT	188	EDDY	S:16, T:17S, R:29E	GJ:7RVS-QN-GB-GLORIETA-YESO			5,469	O	Active Permit		
30-015-36702	COG OPERATING LLC	G J WEST COOP UNIT	217	EDDY	S:16, T:17S, R:29E	WC GJ(7RVS-QN-GB-SA)GL-Y(PADDOCK)			5,464	O	Active Permit	Dec 2008	Nov 2009
30-015-36701	COG OPERATING LLC	G J WEST COOP UNIT	222	EDDY	S:16, T:17S, R:29E	WC GJ(7RVS-QN-GB-SA)GL-Y(PADDOCK)			5,454	O	Active Permit	Jan 2009	Nov 2009
30-015-36703	COG OPERATING LLC	G J WEST COOP UNIT	210	EDDY	S:16, T:17S, R:29E	WC GJ(7RVS-QN-GB-SA)GL-Y(PADDOCK)			5,451	O	Active Permit	Jan 2009	Nov 2009
30-015-36704	COG OPERATING LLC	G J WEST COOP UNIT	206	EDDY	S:16, T:17S, R:29E	WC GJ(7RVS-QN-GB-SA)GL-Y(PADDOCK)			5,460	O	Active Permit	Jan 2009	Nov 2009
30-015-36309	COG OPERATING LLC	G J WEST COOP UNIT	198	EDDY	S:16, T:17S, R:29E	GJ:7RVS-QN-GB-GLORIETA-YESO			5,476	O	Active Permit		
30-015-36308	COG OPERATING LLC	G J WEST COOP UNIT	199	EDDY	S:16, T:17S, R:29E	GJ:7RVS-QN-GB-GLORIETA-YESO			5,475	O	Active Permit		
30-015-36790	COG OPERATING LLC	G J WEST COOP UNIT	202	EDDY	S:16, T:17S, R:29E	EMPIRE (YESO)	YESO		5,500	O	Active Permit		
30-015-36799	COG OPERATING LLC	G J WEST COOP UNIT	225	EDDY	S:16, T:17S, R:29E	EMPIRE (YESO)	YESO		5,580	O	Active Permit		
30-015-36791	COG OPERATING LLC	G J WEST COOP UNIT	228	EDDY	S:16, T:17S, R:29E	EMPIRE (YESO)	YESO		5,492	O	Active Permit		
30-015-36392	COG OPERATING LLC	G J WEST COOP UNIT	200	EDDY	S:16, T:17S, R:29E	GJ:7RVS-QN-GB-GLORIETA-YESO			5,462	O	Active Permit		
30-015-36703	COG OPERATING LLC	G J WEST COOP UNIT	210	EDDY	S:16, T:17S, R:29E	GJ:7RVS-QN-GB-GLORIETA-YESO			5,451	O	Active Permit		
30-015-36702	COG OPERATING LLC	G J WEST COOP UNIT	217	EDDY	S:16, T:17S, R:29E	GJ:7RVS-QN-GB-GLORIETA-YESO			5,464	O	Active Permit		
30-015-36704	COG OPERATING LLC	G J WEST COOP UNIT	206	EDDY	S:16, T:17S, R:29E	GJ:7RVS-QN-GB-GLORIETA-YESO			5,460	O	Active Permit		
30-015-36701	COG OPERATING LLC	G J WEST COOP UNIT	222	EDDY	S:16, T:17S, R:29E	GJ:7RVS-QN-GB-GLORIETA-YESO			5,454	O	Active Permit		
30-015-36938	COG OPERATING LLC	G J WEST COOP UNIT	236	EDDY	S:16, T:17S, R:29E	EMPIRE (YESO)	YESO		5,500	O	Active Permit		
30-015-36937	COG OPERATING LLC	G J WEST COOP UNIT	238	EDDY	S:16, T:17S, R:29E	EMPIRE (YESO)	YESO		5,505	O	Active Permit		

30-015-36936	OPERATING LLC	G J WEST COOP UNIT	243	EDDY	T:17S, R:29E	EMPIRE (YESO)	YESO		5,500	O	Active Permit		
30-015-36935	COG OPERATING LLC	G J WEST COOP UNIT	241	EDDY	S:16, T:17S, R:29E	EMPIRE (YESO)	YESO		5,504	O	Active Permit		
30-015-36993	COG OPERATING LLC	G J WEST COOP UNIT	219	EDDY	S:16, T:17S, R:29E	WC GJ(7RVS-QN-GB-SA)GL-Y(PADDOCK)			5,501	O	Active Permit	Jun 2009	Nov 2009
30-015-36994	COG OPERATING LLC	G J WEST COOP UNIT	237	EDDY	S:16, T:17S, R:29E	WC GJ(7RVS-QN-GB-SA)GL-Y(PADDOCK)			5,500	O	Active Permit	Jun 2009	Nov 2009
30-015-36999	COG OPERATING LLC	G J WEST COOP UNIT	214	EDDY	S:16, T:17S, R:29E	WC GJ(7RVS-QN-GB-SA)GL-Y(PADDOCK)			5,543	O	Active Permit	May 2009	Nov 2009
30-015-36799	COG OPERATING LLC	G J WEST COOP UNIT	225	EDDY	S:16, T:17S, R:29E	GRAYBURG JACKSON:SR-Q-G-SA			5,580	O	Active Permit		
30-015-36799	COG OPERATING LLC	G J WEST COOP UNIT	225	EDDY	S:16, T:17S, R:29E	GRAYBURG (JACKSON:SR-Q-G-SA)	JACKSON:SR-Q-G-SA		5,580	O	Active Permit		
30-015-37069	COG OPERATING LLC	G J WEST COOP UNIT	205	EDDY	S:16, T:17S, R:29E	WC GJ(7RVS-QN-GB-SA)GL-Y(PADDOCK)			5,503	O	Active Permit	Aug 2009	Nov 2009
30-015-37070	COG OPERATING LLC	G J WEST COOP UNIT	223	EDDY	S:16, T:17S, R:29E	WC GJ(7RVS-QN-GB-SA)GL-Y(PADDOCK)			5,550	PO	Active Permit	Aug 2009	Nov 2009
30-015-37071	COG OPERATING LLC	G J WEST COOP UNIT	229	EDDY	S:16, T:17S, R:29E	WC GJ(7RVS-QN-GB-SA)GL-Y(PADDOCK)			5,505	U	Active Permit	Jul 2009	Nov 2009
30-015-36936	COG OPERATING LLC	G J WEST COOP UNIT	243	EDDY	S:16, T:17S, R:29E	GJ:7RVS-QN-GB-GLORIETA-YESO			5,500	O	Active Permit		
30-015-36935	COG OPERATING LLC	G J WEST COOP UNIT	241	EDDY	S:16, T:17S, R:29E	GJ:7RVS-QN-GB-GLORIETA-YESO			5,504	O	Active Permit		
30-015-36791	COG OPERATING LLC	G J WEST COOP UNIT	228	EDDY	S:16, T:17S, R:29E	GJ:7RVS-QN-GB-GLORIETA-YESO			5,492	O	Active Permit		
30-015-36937	COG OPERATING LLC	G J WEST COOP UNIT	238	EDDY	S:16, T:17S, R:29E	GJ:7RVS-QN-GB-GLORIETA-YESO			5,505	O	Active Permit		
30-015-36791	COG OPERATING LLC	G J WEST COOP UNIT	228	EDDY	S:16, T:17S, R:29E	WC GJ(7RVS-QN-GB-SA)GL-Y(PADDOCK)			5,492	O	Active Permit	Apr 2009	Nov 2009
30-015-36935	COG OPERATING LLC	G J WEST COOP UNIT	241	EDDY	S:16, T:17S, R:29E	WC GJ(7RVS-QN-GB-SA)GL-Y(PADDOCK)			5,504	O	Active Permit	May 2009	Nov 2009
30-015-36936	COG OPERATING LLC	G J WEST COOP UNIT	243	EDDY	S:16, T:17S, R:29E	WC GJ(7RVS-QN-GB-SA)GL-Y(PADDOCK)			5,500	O	Active Permit	May 2009	Nov 2009
30-015-36937	COG OPERATING LLC	G J WEST COOP UNIT	238	EDDY	S:16, T:17S, R:29E	WC GJ(7RVS-QN-GB-SA)GL-Y(PADDOCK)			5,505	O	Active Permit	May 2009	Nov 2009
30-015-36938	COG OPERATING LLC	G J WEST COOP UNIT	236	EDDY	S:16, T:17S, R:29E	WC GJ(7RVS-QN-GB-SA)GL-Y(PADDOCK)			5,500	O	Active Permit	May 2009	Nov 2009
30-015-36799	COG OPERATING LLC	G J WEST COOP UNIT	225	EDDY	S:16, T:17S, R:29E	WC GJ(7RVS-QN-GB-SA)GL-Y(PADDOCK)			5,580	O	Active Permit	Mar 2009	Nov 2009
30-015-36936	COG				S:16,								


30-015-36790	OPERATING LLC	G J WEST COOP UNIT	202	EDDY	T:17S, R:29E	GJ:7RVS-QN-GB-GLORIETA-YESO			5,500	O	Active Permit		
30-015-36994	COG OPERATING LLC	G J WEST COOP UNIT	237	EDDY	S:16, T:17S, R:29E	GJ:7RVS-QN-GB-GLORIETA-YESO			5,500	O	Active Permit		
30-015-36993	COG OPERATING LLC	G J WEST COOP UNIT	219	EDDY	S:16, T:17S, R:29E	GJ:7RVS-QN-GB-GLORIETA-YESO			5,501	O	Active Permit		
30-015-36999	COG OPERATING LLC	G J WEST COOP UNIT	214	EDDY	S:16, T:17S, R:29E	GJ:7RVS-QN-GB-GLORIETA-YESO			5,543	O	Active Permit		
30-015-37149	COG OPERATING LLC	G J WEST COOP UNIT	220	EDDY	S:16, T:17S, R:29E	GJ:7RVS-QN-GB-GLORIETA-YESO			5,505	O	Active Permit		
30-015-37177	COG OPERATING LLC	G J WEST COOP UNIT	230	EDDY	S:16, T:17S, R:29E	WC GJ(7RVS-QN-GB-SA)GL-Y(PADDOCK)			5,506	O	Active Permit	Sep 2009	Nov 2009
30-015-37071	COG OPERATING LLC	G J WEST COOP UNIT	229	EDDY	S:16, T:17S, R:29E	GJ:7RVS-QN-GB-GLORIETA-YESO			5,505	U	Active Permit		
30-015-36790	COG OPERATING LLC	G J WEST COOP UNIT	202	EDDY	S:16, T:17S, R:29E	WC GJ(7RVS-QN-GB-SA)GL-Y(PADDOCK)			5,500	O	Active Permit	Apr 2009	Nov 2009
30-015-37227	COG OPERATING LLC	G J WEST COOP UNIT	209	EDDY	S:16, T:17S, R:29E	WC GJ(7RVS-QN-GB-SA)GL-Y(PADDOCK)			5,500	O	Active Permit	Oct 2009	Nov 2009
30-015-37228	COG OPERATING LLC	G J WEST COOP UNIT	218	EDDY	S:16, T:17S, R:29E	WC GJ(7RVS-QN-GB-SA)GL-Y(PADDOCK)			5,550	PO	Active Permit	Nov 2009	Nov 2009
30-015-37229	COG OPERATING LLC	G J WEST COOP UNIT	226	EDDY	S:16, T:17S, R:29E	WC GJ(7RVS-QN-GB-SA)GL-Y(PADDOCK)			5,472	O	Active Permit	Oct 2009	Nov 2009
30-015-37230	COG OPERATING LLC	G J WEST COOP UNIT	232	EDDY	S:16, T:17S, R:29E	WC GJ(7RVS-QN-GB-SA)GL-Y(PADDOCK)			5,520	O	Active Permit	Nov 2009	Nov 2009
30-015-37287	COG OPERATING LLC	G J WEST COOP UNIT	201	EDDY	S:16, T:17S, R:29E	WC GJ(7RVS-QN-GB-SA)GL-Y(PADDOCK)			5,550	PO	Active Permit		
30-015-37291	COG OPERATING LLC	G J WEST COOP UNIT	213	EDDY	S:16, T:17S, R:29E	WC GJ(7RVS-QN-GB-SA)GL-Y(PADDOCK)			5,550	PO	Active Permit		
30-015-37288	COG OPERATING LLC	G J WEST COOP UNIT	204	EDDY	S:16, T:17S, R:29E	WC GJ(7RVS-QN-GB-SA)GL-Y(PADDOCK)			5,550	PO	Active Permit		
30-015-37289	COG OPERATING LLC	G J WEST COOP UNIT	208	EDDY	S:16, T:17S, R:29E	WC GJ(7RVS-QN-GB-SA)GL-Y(PADDOCK)			5,550	PO	Active Permit		
30-015-37290	COG OPERATING LLC	G J WEST COOP UNIT	212	EDDY	S:16, T:17S, R:29E	WC GJ(7RVS-QN-GB-SA)GL-Y(PADDOCK)			5,550	PO	Active Permit		
30-015-37292	COG OPERATING LLC	G J WEST COOP UNIT	216	EDDY	S:16, T:17S, R:29E	WC GJ(7RVS-QN-GB-SA)GL-Y(PADDOCK)			5,550	PO	Active Permit		
30-015-37069	COG OPERATING LLC	G J WEST COOP UNIT	205	EDDY	S:16, T:17S, R:29E	GJ:7RVS-QN-GB-GLORIETA-YESO			5,503	O	Active Permit		
30-015-37177	COG OPERATING LLC	G J WEST COOP UNIT	230	EDDY	S:16, T:17S, R:29E	GJ:7RVS-QN-GB-GLORIETA-YESO			5,506	O	Active Permit		

30-015-36938	OPERATING LLC	G J WEST COOP UNIT	236	EDDY	T:17S, R:29E	GJ7RVS-QN-GB-GLORIETA-YESO			5,500	O	Active Permit		
30-015-37227	COG OPERATING LLC	G J WEST COOP UNIT	209	EDDY	S:16, T:17S, R:29E	GJ7RVS-QN-GB-GLORIETA-YESO			5,500	O	Active Permit		
30-015-37149	COG OPERATING LLC	G J WEST COOP UNIT	220	EDDY	S:16, T:17S, R:29E	WC GJ(7RVS-QN-GB-SA)GL-Y(PADDOCK)			5,505	O	Active Permit	Sep 2009	Nov 2009
30-015-37230	COG OPERATING LLC	G J WEST COOP UNIT	232	EDDY	S:16, T:17S, R:29E	GJ7RVS-QN-GB-GLORIETA-YESO			5,520	O	Active Permit		
30-015-37229	COG OPERATING LLC	G J WEST COOP UNIT	226	EDDY	S:16, T:17S, R:29E	GJ7RVS-QN-GB-GLORIETA-YESO			5,472	O	Active Permit		
30-015-37531	COG OPERATING LLC	G J WEST COOP UNIT	203	EDDY	S:16, T:17S, R:29E	WC GJ(7RVS-QN-GB-SA)GL-Y(PADDOCK)			5,550	PO	Active Permit		
30-015-37538	COG OPERATING LLC	G J WEST COOP UNIT	207	EDDY	S:16, T:17S, R:29E	WC GJ(7RVS-QN-GB-SA)GL-Y(PADDOCK)			5,550	PO	Active Permit		
30-015-37539	COG OPERATING LLC	G J WEST COOP UNIT	211	EDDY	S:16, T:17S, R:29E	WC GJ(7RVS-QN-GB-SA)GL-Y(PADDOCK)			5,550	PO	Active Permit		
30-015-37540	COG OPERATING LLC	G J WEST COOP UNIT	215	EDDY	S:16, T:17S, R:29E	WC GJ(7RVS-QN-GB-SA)GL-Y(PADDOCK)			5,550	PO	Active Permit		
30-015-37561	COG OPERATING LLC	G J WEST COOP UNIT	242	EDDY	S:16, T:17S, R:29E	WC GJ(7RVS-QN-GB-SA)GL-Y(PADDOCK)			5,550	PO	Active Permit		
30-015-37563	COG OPERATING LLC	G J WEST COOP UNIT	239	EDDY	S:16, T:17S, R:29E	WC GJ(7RVS-QN-GB-SA)GL-Y(PADDOCK)			5,550	PO	Active Permit		
30-015-37562	COG OPERATING LLC	G J WEST COOP UNIT	240	EDDY	S:16, T:17S, R:29E	WC GJ(7RVS-QN-GB-SA)GL-Y(PADDOCK)			5,550	PO	Active Permit		
30-015-37569	COG OPERATING LLC	G J WEST COOP UNIT	221	EDDY	S:16, T:17S, R:29E	WC GJ(7RVS-QN-GB-SA)GL-Y(PADDOCK)			5,550	PO	Active Permit		
30-015-37570	COG OPERATING LLC	G J WEST COOP UNIT	224	EDDY	S:16, T:17S, R:29E	WC GJ(7RVS-QN-GB-SA)GL-Y(PADDOCK)			5,550	PO	Active Permit		
30-015-37568	COG OPERATING LLC	G J WEST COOP UNIT	227	EDDY	S:16, T:17S, R:29E	WC GJ(7RVS-QN-GB-SA)GL-Y(PADDOCK)			5,550	PO	Active Permit		
30-015-37567	COG OPERATING LLC	G J WEST COOP UNIT	231	EDDY	S:16, T:17S, R:29E	WC GJ(7RVS-QN-GB-SA)GL-Y(PADDOCK)			5,550	PO	Active Permit		
30-015-37566	COG OPERATING LLC	G J WEST COOP UNIT	233	EDDY	S:16, T:17S, R:29E	WC GJ(7RVS-QN-GB-SA)GL-Y(PADDOCK)			5,550	PO	Active Permit		
30-015-37565	COG OPERATING LLC	G J WEST COOP UNIT	234	EDDY	S:16, T:17S, R:29E	WC GJ(7RVS-QN-GB-SA)GL-Y(PADDOCK)			5,550	PO	Active Permit		

Offset Wells to G J West Coop Unit #305

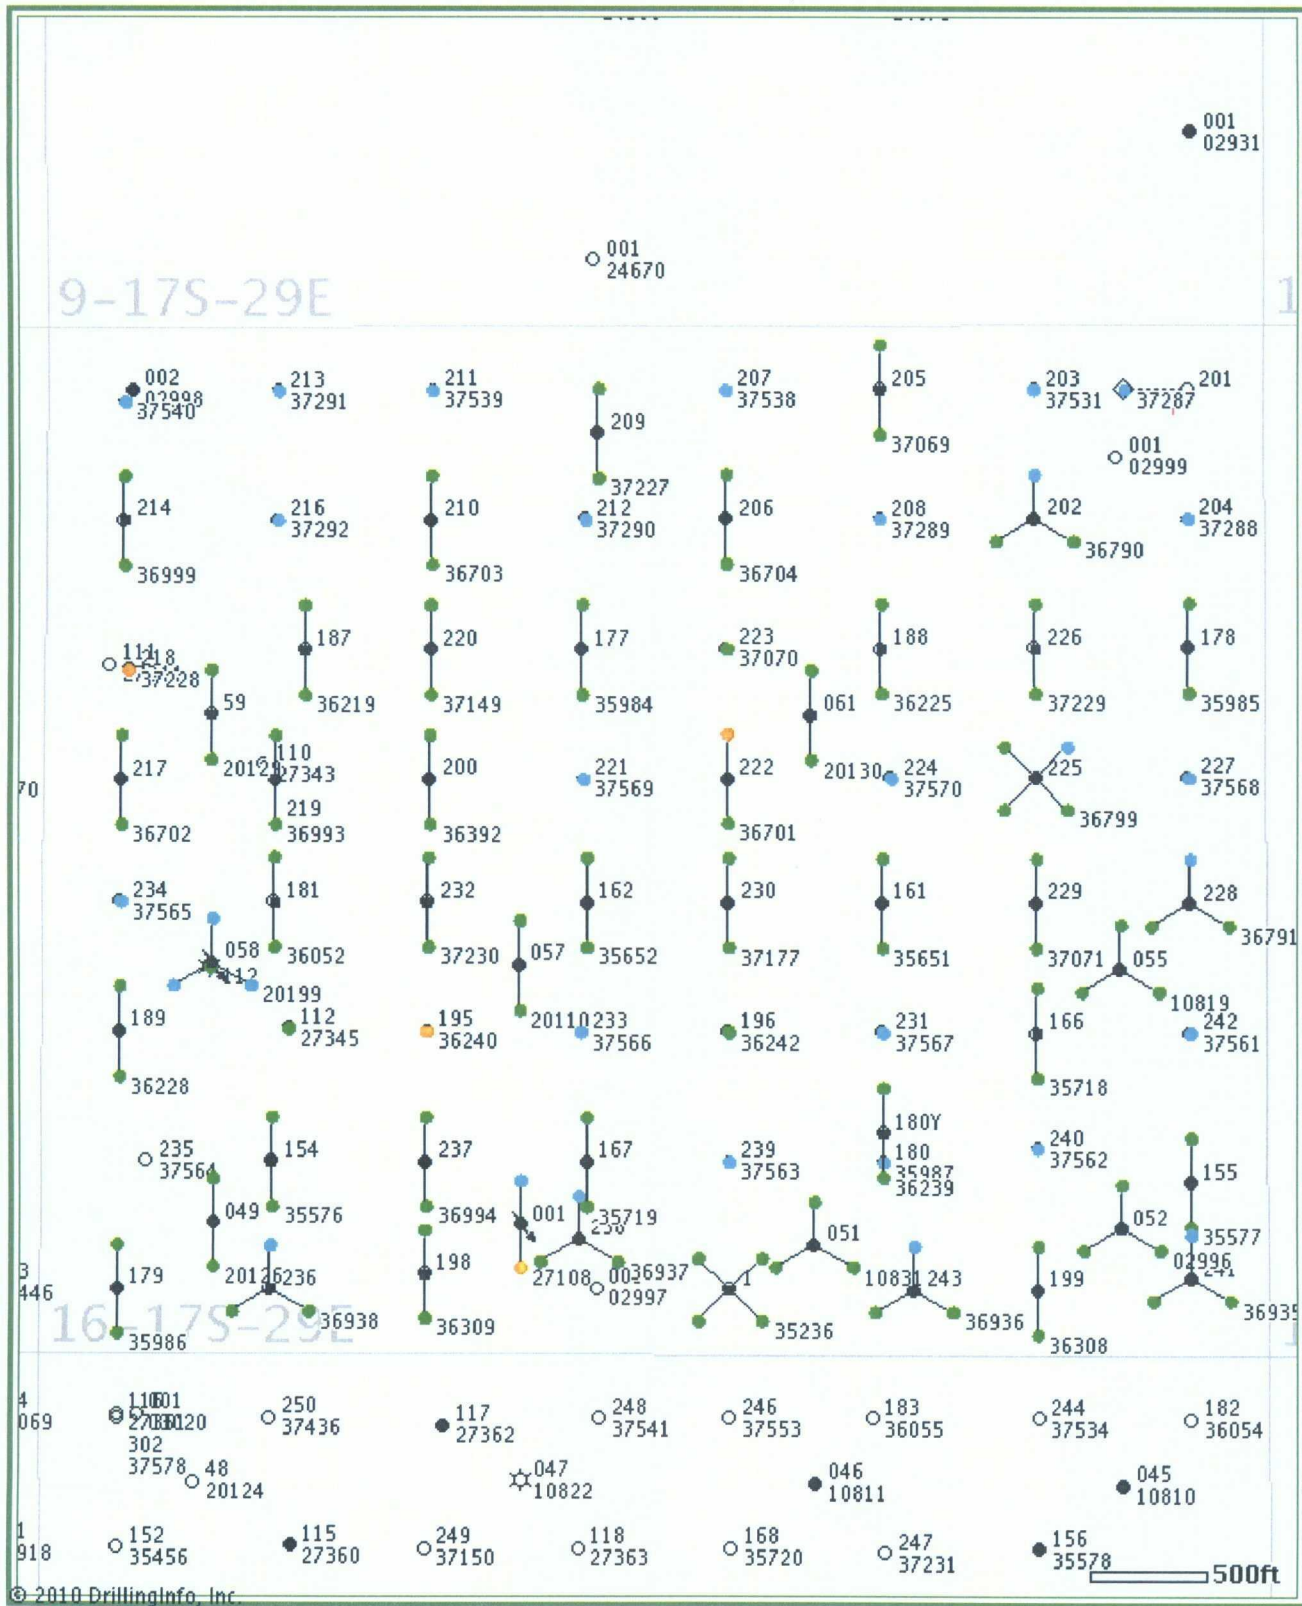

© 2009 Drilling Info, Inc. All rights reserved. All data and information is provided "As Is" and subject to the subscription agreement.

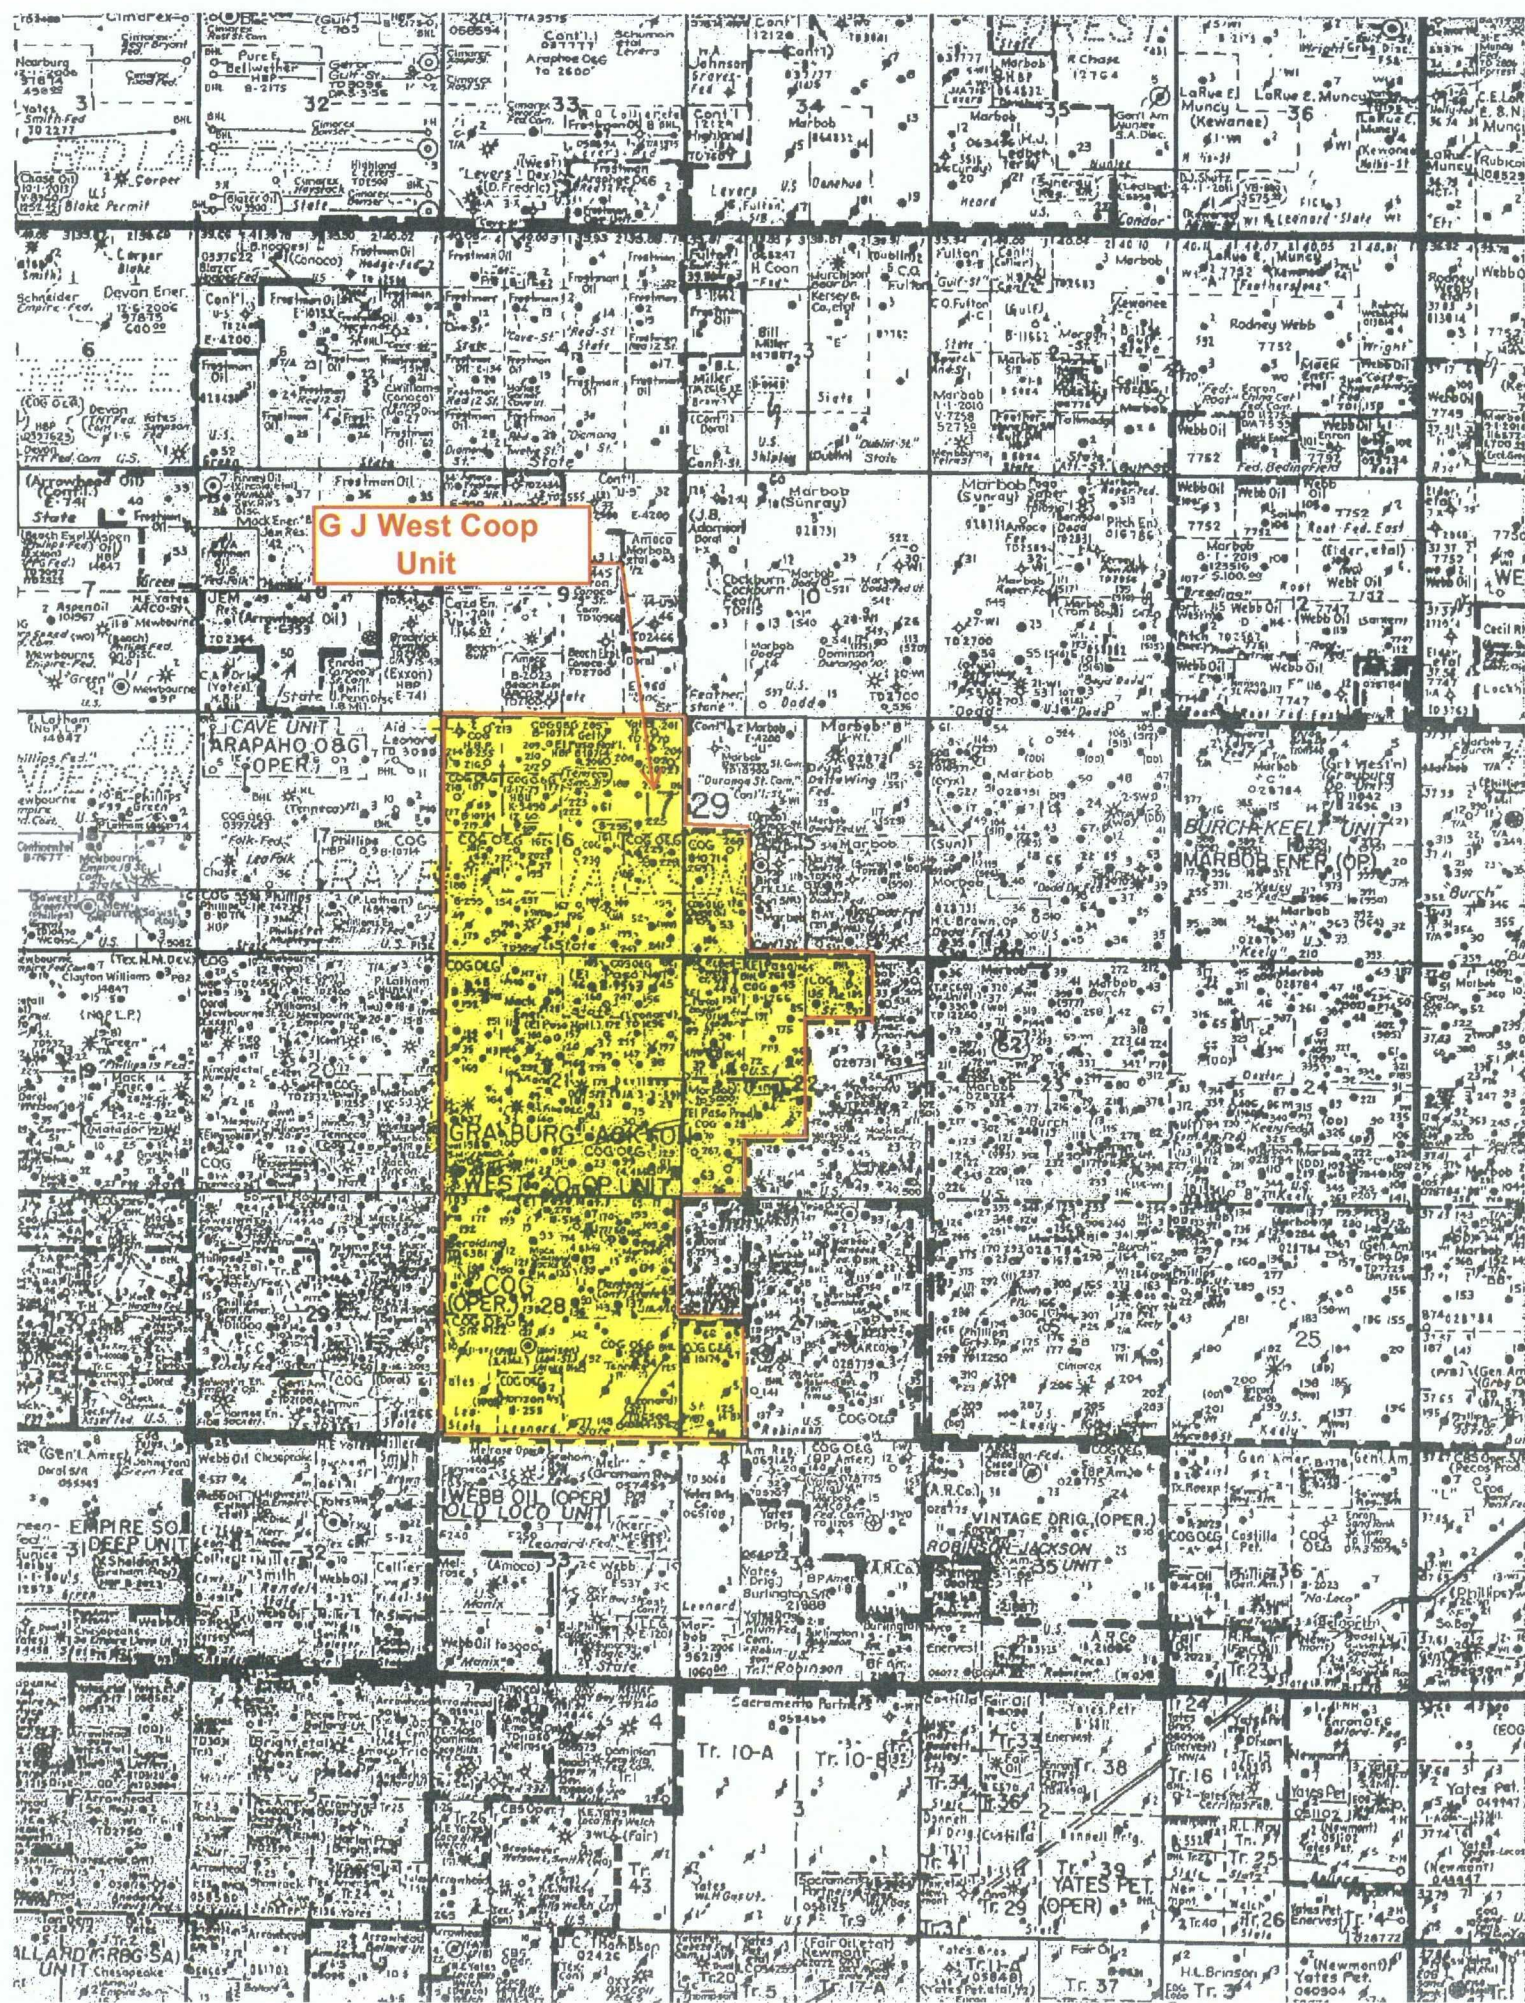

Brooks, David K., EMNRD

From: Brooks, David K., EMNRD
Sent: Thursday, March 11, 2010 10:53 AM
To: 'Robyn Odom'
Subject: GJ W Coop Unit #305; NSL Application

Dear Ms. Odom

According to our database you already have four wells permitted for completion in this pool in the SE/4 NW/4 of Section 21: the GJ West Co-op Unit Wells 177, 200, 220 and 221. To add a fifth well in the same quarter-quarter would require a simultaneous dedication exception as well as an NSL exception. That, in turn, would require notice to affecter persons in all (eight) adjoining units.

Please advise how you wish to proceed.

Sincerely

David K. Brooks
Legal Examiner

Brooks, David K., EMNRD

From: Brooks, David K., EMNRD
Sent: Friday, March 12, 2010 1:52 PM
To: 'Robyn Odom'
Cc: Jones, William V., EMNRD
Subject: RE: GJ West Co-op Unit #306 & #305; NSL Applications

Dear Ms. Odom

As I read Order No. R-3127-E, it does not authorize more than 4 wells in a unit to be completed in the same geologic formation, unless that formation is undergoing active enhanced recovery. It seems only to recognize that the Grayburg Jackson Pool includes numerous formations, and consequently there may be more than four wells completed in the Pool within a unit if they are in different formations. Of course for a formation that is undergoing enhanced recovery the four-well limitation would not apply anyway.

The problem is, I cannot tell from the referenced NSL applications whether the facts that trigger this exception apply. I would have to have either (1) a statement that these wells are being completed in a formation that is undergoing enhanced recovery, or (2) geologic evidence that nor more than four wells within either of these units is completed in the same "geologic formation or reservoir." I would assume that for different strata not to be in the same "geologic formation or reservoir" they would have to not be in communication within the spacing unit area.

Sincerely

David K. Brooks
Legal Examiner

From: Robyn Odom [mailto:rododom@conchoresources.com]
Sent: Thursday, March 11, 2010 12:37 PM
To: Brooks, David K., EMNRD
Subject: RE: GJ West Co-op Unit #306 & #305; NSL Applications

Dear Mr. Brooks,

Attached is the approval letter for simultaneous dedication for the entire G J Unit. Please let me know if you need any more information in the approval of these applications. Have a great day!

Thank you,

Robyn Odom
(432) 685-4385

CONFIDENTIALITY NOTICE: The information in this email may be confidential and/or privileged. If you are not the intended recipient or an authorized representative of the intended recipient, you are hereby notified that any review, dissemination or copying of this email and its attachments, if any, or the information contained herein, is prohibited. If you have received this email in error, please immediately notify the sender by return email and delete this email from your system. Thank you.

From: Brooks, David K., EMNRD [mailto:david.brooks@state.nm.us]
Sent: Thursday, March 11, 2010 11:38 AM
To: Robyn Odom
Subject: GJ West Co-op Unit #306; NSL Application

Dear Ms. Odom

According to our database you already have four wells permitted for completion in the SE/4 NE/4 of Section 21: the GJ West Co-op Unit Wells 157, 197, 255 and 256. To add a fifth well in the same quarter-quarter would require a simultaneous dedication exception as well as an NSL exception. That, in turn, would require notice to affecter persons in all (eight) adjoining units.

Please advise how you wish to proceed.

Sincerely

David K. Brooks
Legal Examiner

Confidentiality Notice: This e-mail, including all attachments is for the sole use of the intended recipient(s) and may contain confidential and privileged information. Any unauthorized review, use, disclosure or distribution is prohibited unless specifically provided under the New Mexico Inspection of Public Records Act. If you are not the intended recipient, please contact the sender and destroy all copies of this message. -- This email has been scanned by the Sybari - Antigen Email System.

Confidentiality Notice: This e-mail, including all attachments is for the sole use of the intended recipient(s) and may contain confidential and privileged information. Any unauthorized review, use, disclosure or distribution is prohibited unless specifically provided under the New Mexico Inspection of Public Records Act. If you are not the intended recipient, please contact the sender and destroy all copies of this message.
This email has been scanned using Webroot Email Security.

This inbound email has been scanned for malicious software and transmitted safely to you using Webroot Email Security.

Brooks, David K., EMNRD

From: Robyn Odom [rodod@conchoresources.com]
Sent: Monday, March 15, 2010 10:35 AM
To: Brooks, David K., EMNRD
Subject: RE: GJ West Co-op Unit #306 & #305; NSL Applications

Dear Mr. Brooks,

G J West Coop Unit #305:

COG has submitted a C-103 to cancel the APD for G J West Coop Unit #221, Sec. 16, Unit F, to comply with the 4 well rule. The 305 should now be the 4th well in that Unit.

G J West Coop Unit #306:

COG has submitted a C-103 to cancel the APD for G J West Coop Unit #254, Sec. 21, Unit G, and will re-stake the location for the 306 to be located in Unit G making it the 4th well in that Unit and comply with the 4 well rule.

I will re-submit an NSL if needed for G J West Coop Unit #306 after we re-stake.

Please let me know if you have any questions.

Thank you,

Robyn Odom
(432) 685-4385

CONFIDENTIALITY NOTICE: The information in this email may be confidential and/or privileged. If you are not the intended recipient or an authorized representative of the intended recipient, you are hereby notified that any review, dissemination or copying of this email and its attachments, if any, or the information contained herein, is prohibited. If you have received this email in error, please immediately notify the sender by return email and delete this email from your system. Thank you.

From: Brooks, David K., EMNRD [mailto:david.brooks@state.nm.us]
Sent: Friday, March 12, 2010 2:52 PM
To: Robyn Odom
Cc: Jones, William V., EMNRD
Subject: RE: GJ West Co-op Unit #306 & #305; NSL Applications

Dear Ms. Odom

As I read Order No. R-3127-E, it does not authorize more than 4 wells in a unit to be completed in the same geologic formation, unless that formation is undergoing active enhanced recovery. It seems only to recognize that the Grayburg Jackson Pool includes numerous formations, and consequently there may be more than four wells completed in the Pool within a unit if they are in different formations. Of course for a formation that is undergoing enhanced recovery the four-well limitation would not apply anyway.

The problem is, I cannot tell from the referenced NSL applications whether the facts that trigger this exception apply. I would have to have either (1) a statement that these wells are being completed in a formation that is undergoing

enhanced recovery, or (2) geologic evidence that nor more than four wells within either of these units is completed in the same "geologic formation or reservoir." I would assume that for different strata not to be in the same "geologic formation or reservoir" they would have to not be in communication within the spacing unit area.

Sincerely

David K. Brooks
Legal Examiner

From: Robyn Odom [mailto:rodom@conchoresources.com]
Sent: Thursday, March 11, 2010 12:37 PM
To: Brooks, David K., EMNRD
Subject: RE: GJ West Co-op Unit #306 & #305; NSL Applications

Dear Mr. Brooks,

Attached is the approval letter for simultaneous dedication for the entire G J Unit. Please let me know if you need any more information in the approval of these applications. Have a great day!

Thank you,

Robyn Odom
(432) 685-4385

CONFIDENTIALITY NOTICE: The information in this email may be confidential and/or privileged. If you are not the intended recipient or an authorized representative of the intended recipient, you are hereby notified that any review, dissemination or copying of this email and its attachments, if any, or the information contained herein, is prohibited. If you have received this email in error, please immediately notify the sender by return email and delete this email from your system. Thank you.

From: Brooks, David K., EMNRD [mailto:david.brooks@state.nm.us]
Sent: Thursday, March 11, 2010 11:38 AM
To: Robyn Odom
Subject: GJ West Co-op Unit #306; NSL Application

Dear Ms. Odom

According to our database you already have four wells permitted for completion in the SE/4 NE/4 of Section 21: the GJ West Co-op Unit Wells 157, 197, 255 and 256. To add a fifth well in the same quarter-quarter would require a simultaneous dedication exception as well as an NSL exception. That, in turn, would require notice to affecter persons in all (eight) adjoining units.

Please advise how you wish to proceed.

Sincerely

David K. Brooks
Legal Examiner