


19.15. 1.21, C (4)(a) & (b)

Well Design Requiring
Three Casing Strings
To Reach Objective Depth

C.(4)(a) Existing Well

C.(4)(b) Well Drilled For Injection

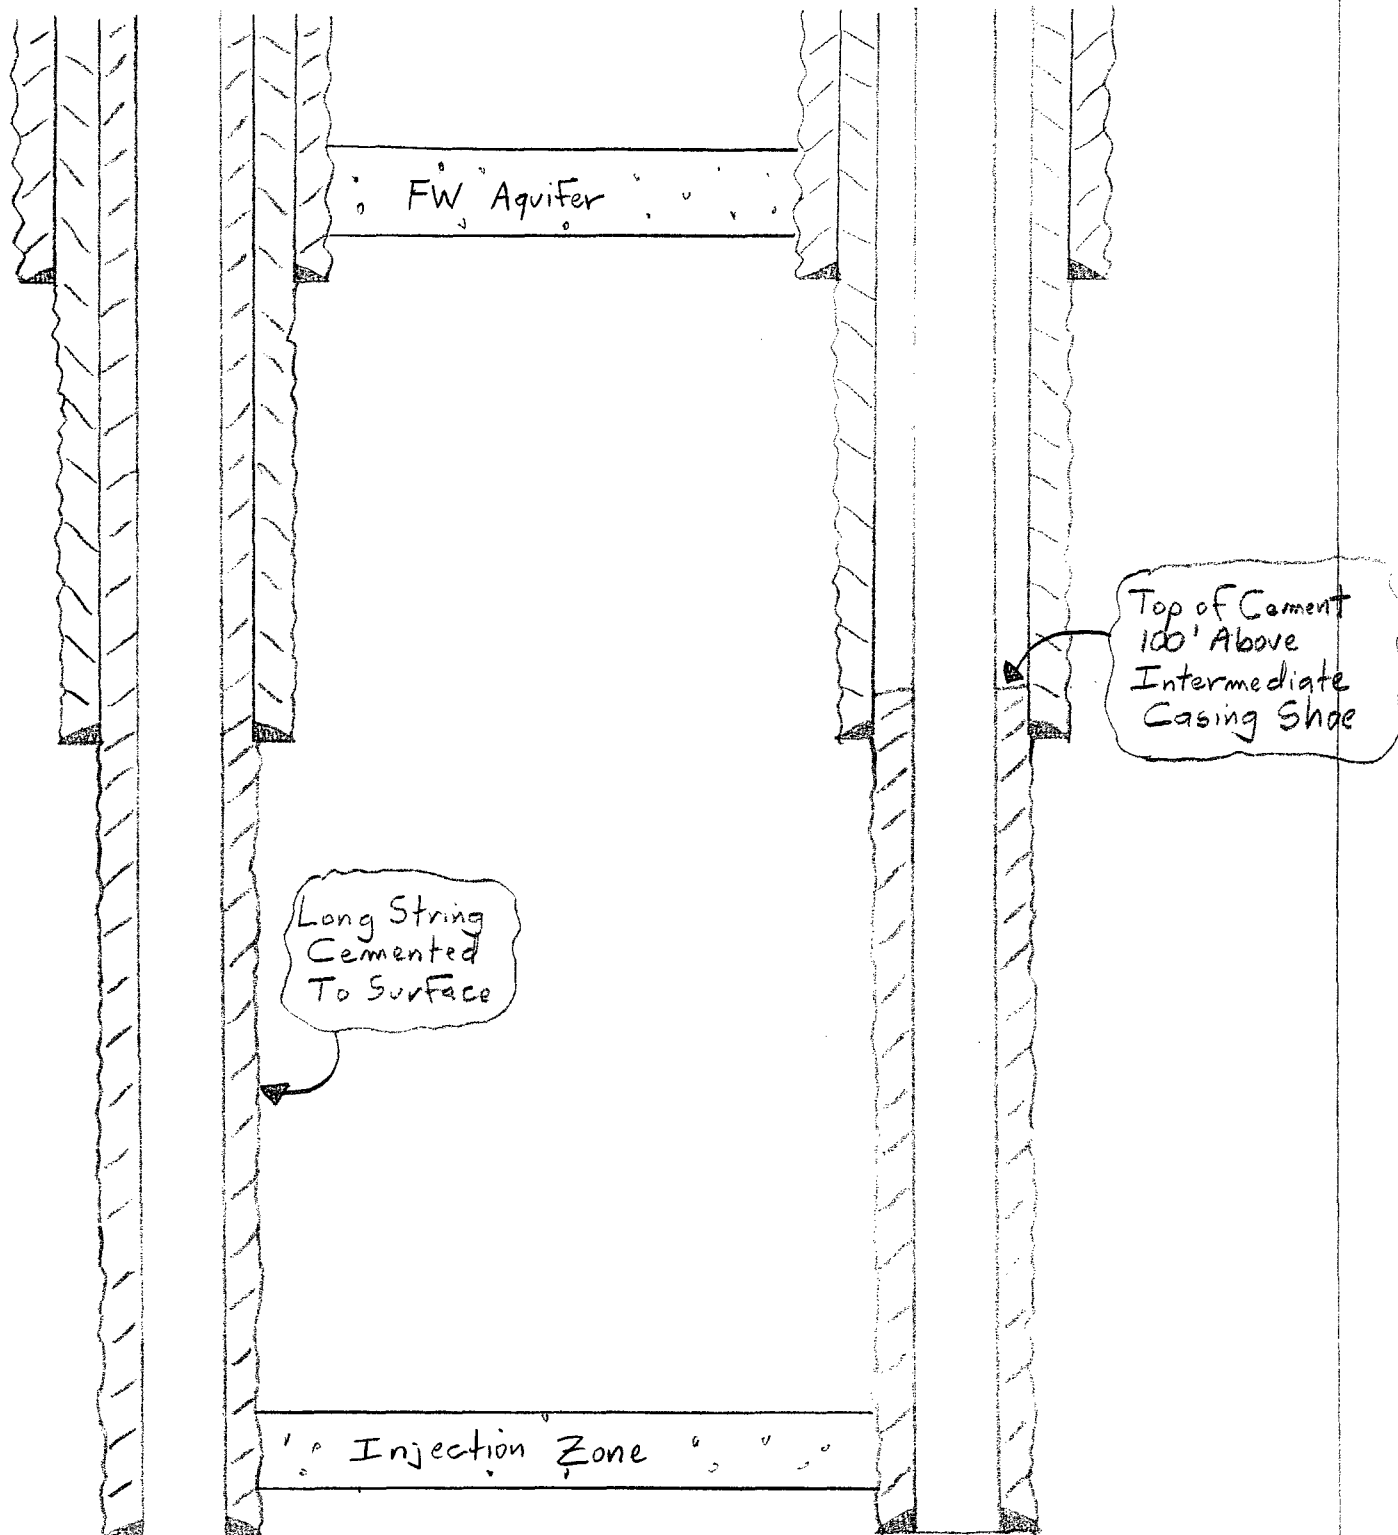

EXISTING

DRILLED FOR
INJECTION

BEFORE THE OIL CONSERVATION COMMISSION

Santa Fe, New Mexico

Case No. 13269 Exhibit No. 5

Submitted by:

MARBOB ENERGY CORPORATION

Hearing Date: June 17, 2004

40 SHEETS TOTAL
40-301 40-302 40-303 40-1000