


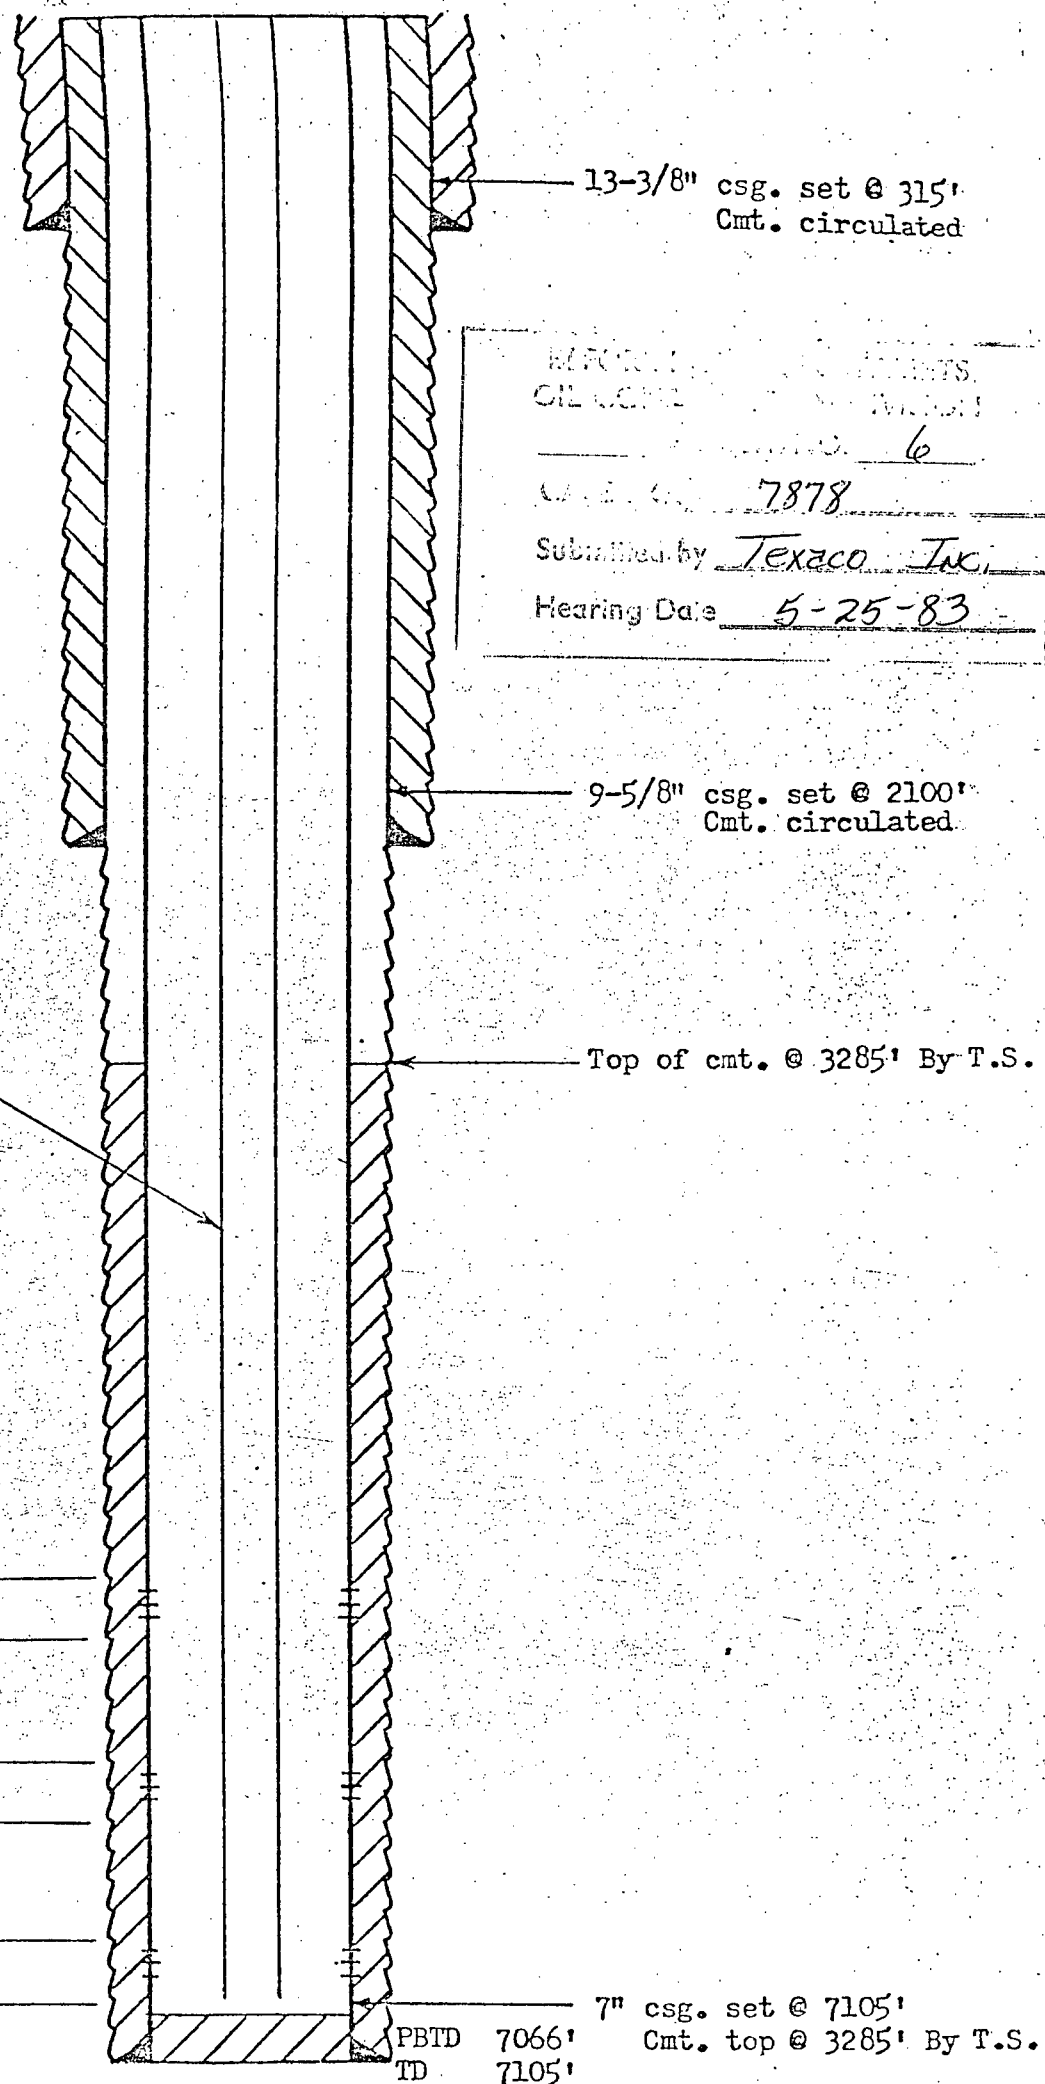


RUN
2-7/8" tbg. w/rod pump
to 7060'

BLINEBRY
Perf: 5556' - 5730'

TUBB
Perf: 6100' - 6220'

DRINKARD
Perf: 6419' - 6974'


PROPOSED COMPLETION
TEXACO Inc.
A.H. BLINEBRY FED. NCT-4 NO. 1
BLINEBRY, TUBB & DRINKARD FIELDS
LEA COUNTY, NEW MEXICO

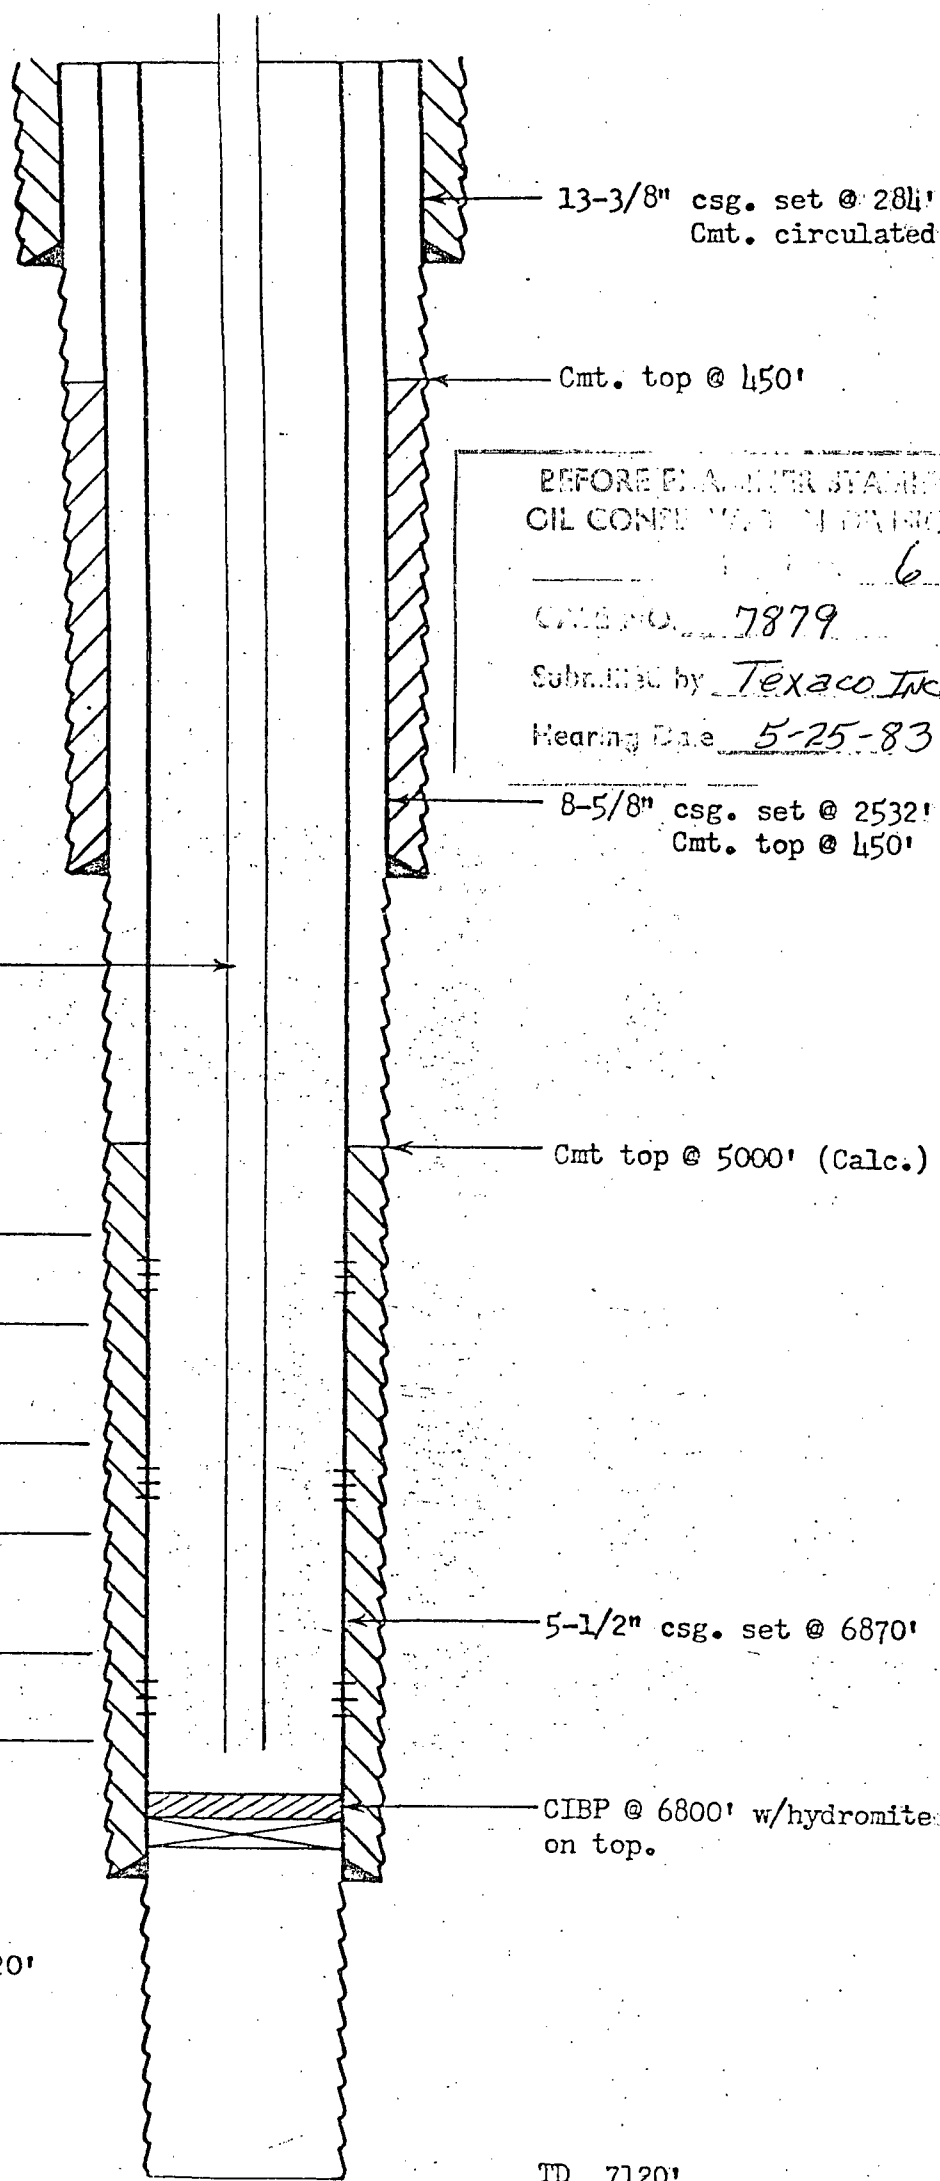

PROPOSED DOWNHOLE COMMINGLING

TEXACO Inc.
A.H. BLINEBRY FED. NCT-2 NO. 5
BLINEBRY TUBB AND DRINKARD
LEA COUNTY, NEW MEXICO

JAH/CRC 3-18-83

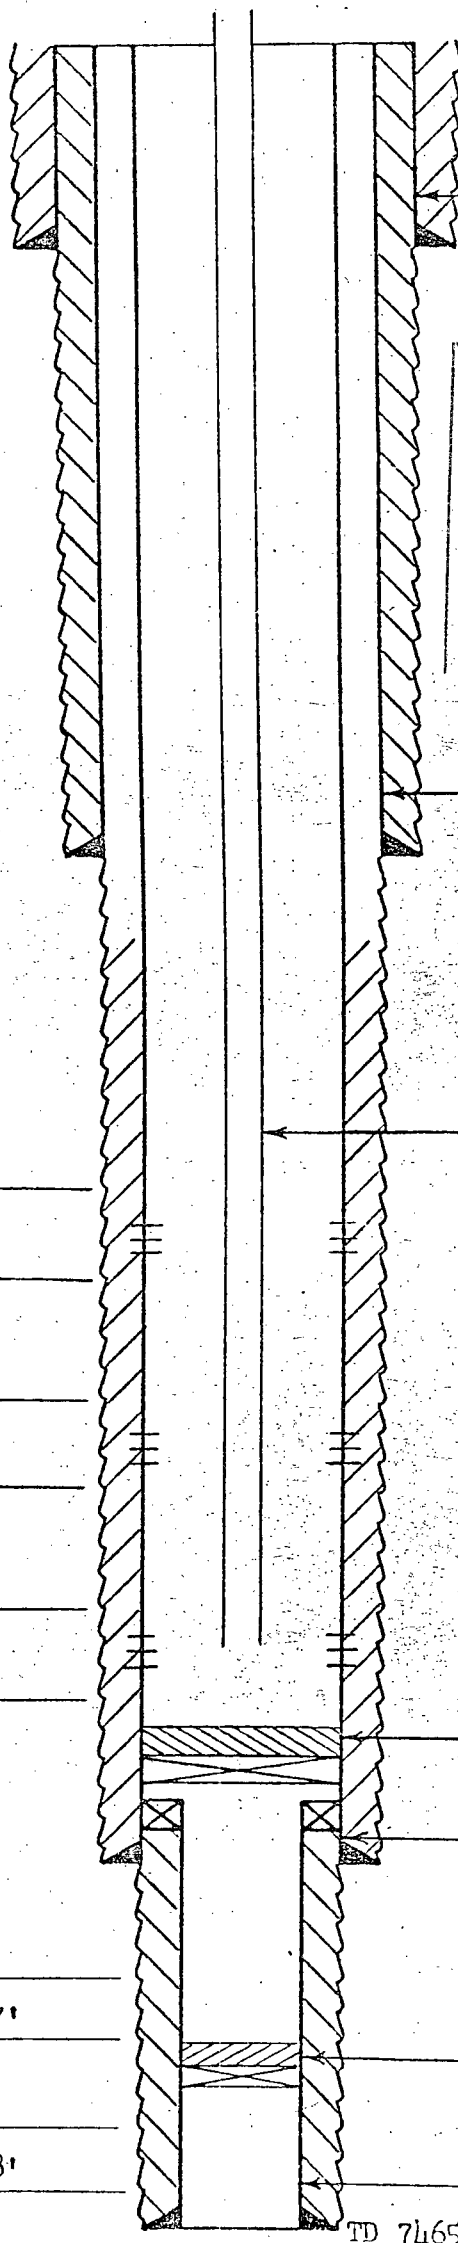

13-3/8" csg. set @ 257'
Cmt. circulated

BEFORE EXAMINER STAMETS
OIL CONSERVATION DIVISION

WELLBIT NO. 6

CASE NO. 7880

Submitted by Texaco Inc.

Hearing Date 5-25-83

9-5/8" csg. set @ 1650'
Cmt. circulated

2-3/8" tbg. w/rod pump
@ 6641'

BLINEBRY

NEW PERFS: 5551' - 5952'

TUBB

NEW PERFS: 6156' - 6350'

DRINKARD

PERFS: 6394' - 6627'

CIBP @ 6700' w/30' cmt.
on top.

7" csg. set @ 6893'
Cmt'd w/500 sxs.

DRINKARD

ABD. PERFS: 7121' - 7317'

GRANITE WASH

ABD. PERFS: 7410' - 7438'

CIBP @ 7390' w/50' cmt.
on top.

4-1/2" liner 6757'-7465'
Cmt'd w/125' sxs.

TD 7465'

PROPOSED DOWNHOLE COMMINGLING

TEXACO Inc.
A.H. BLINEBRY FED. NCT-1 NO. 3
BLINEBRY, TUBB & DRINKARD FIELDS
LEA COUNTY, NEW MEXICO

JAH/CRC 3-18-83