
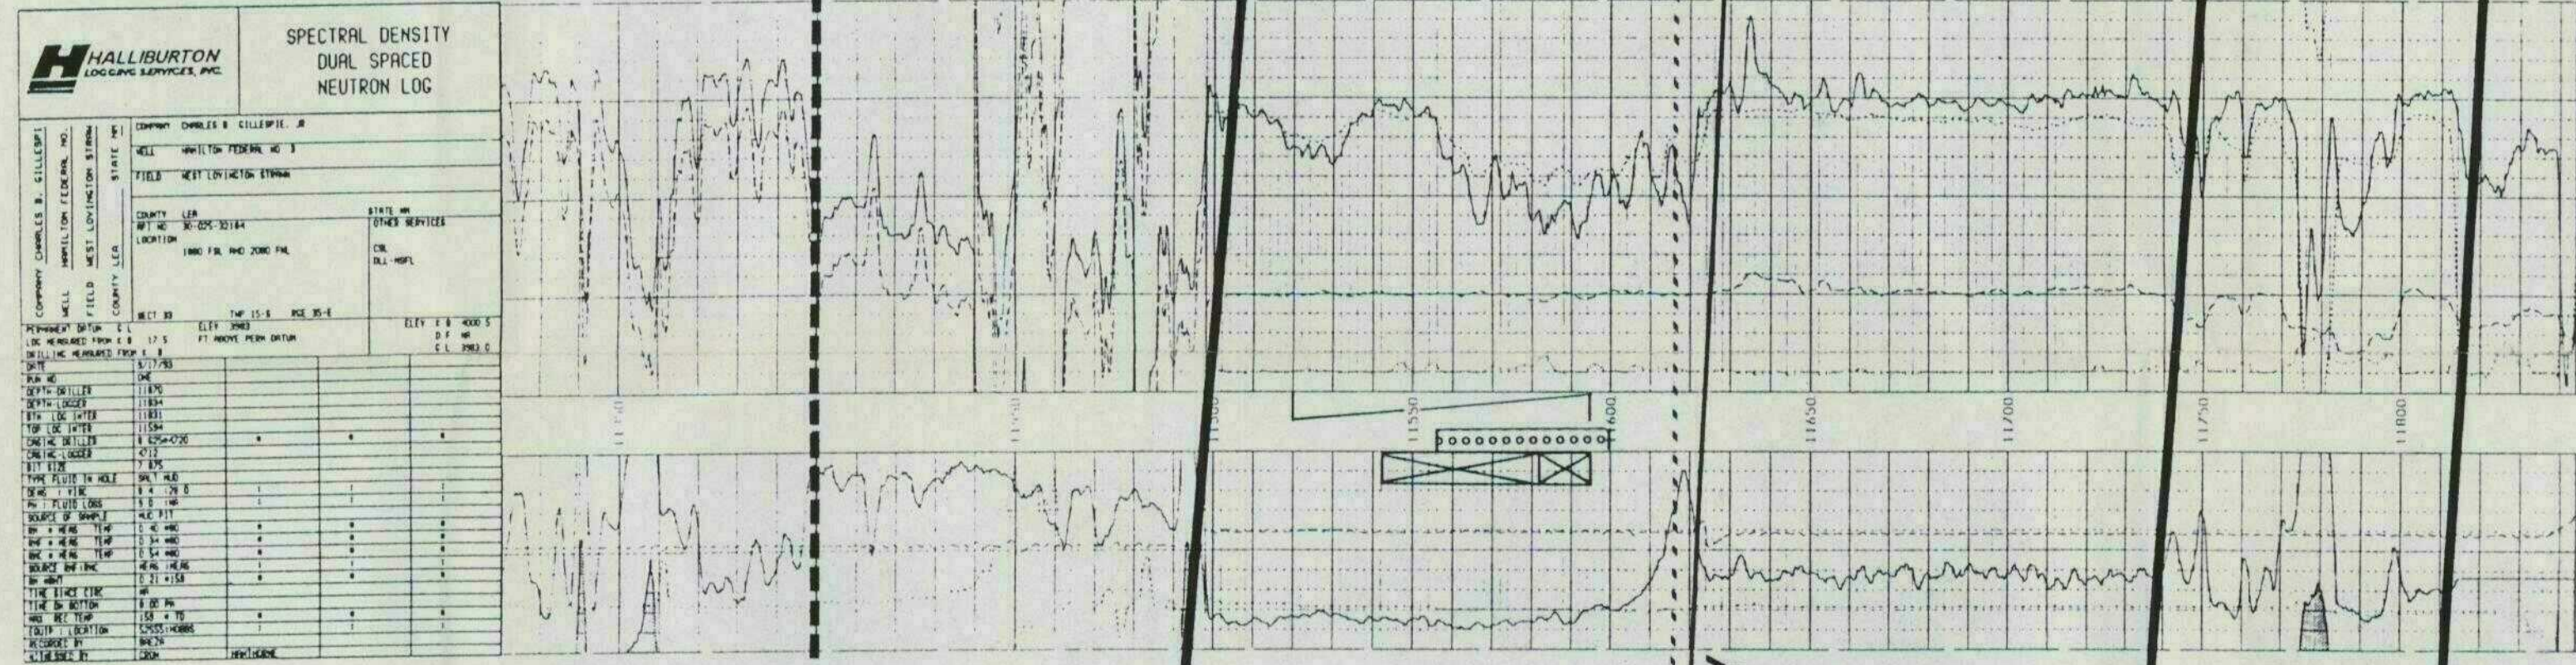


A


WEST

A'


EAST

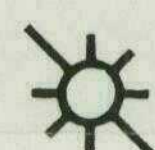


COMPLETED 11-03-93
IP F 484 BOPD - 958 MCFG
STRAWN PERFS 11,556-600'

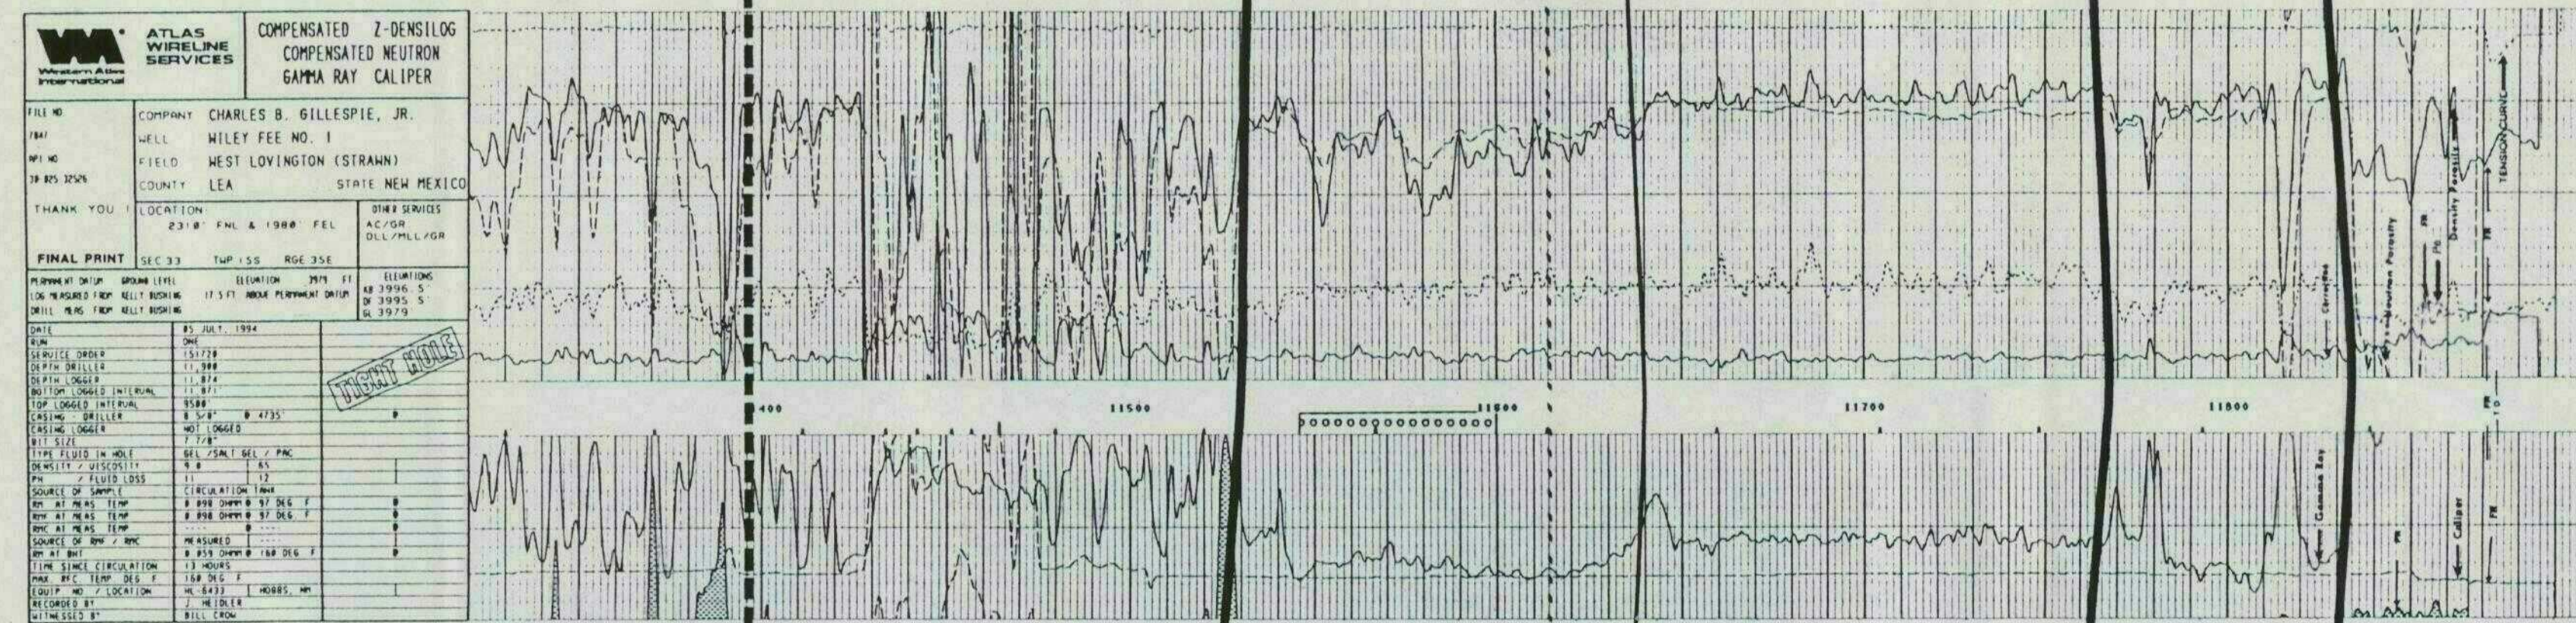


COMPLETED 07-27-94
IP F 500 BOPD - 998 MCFG
STRAWN PERFS 11,546-600'

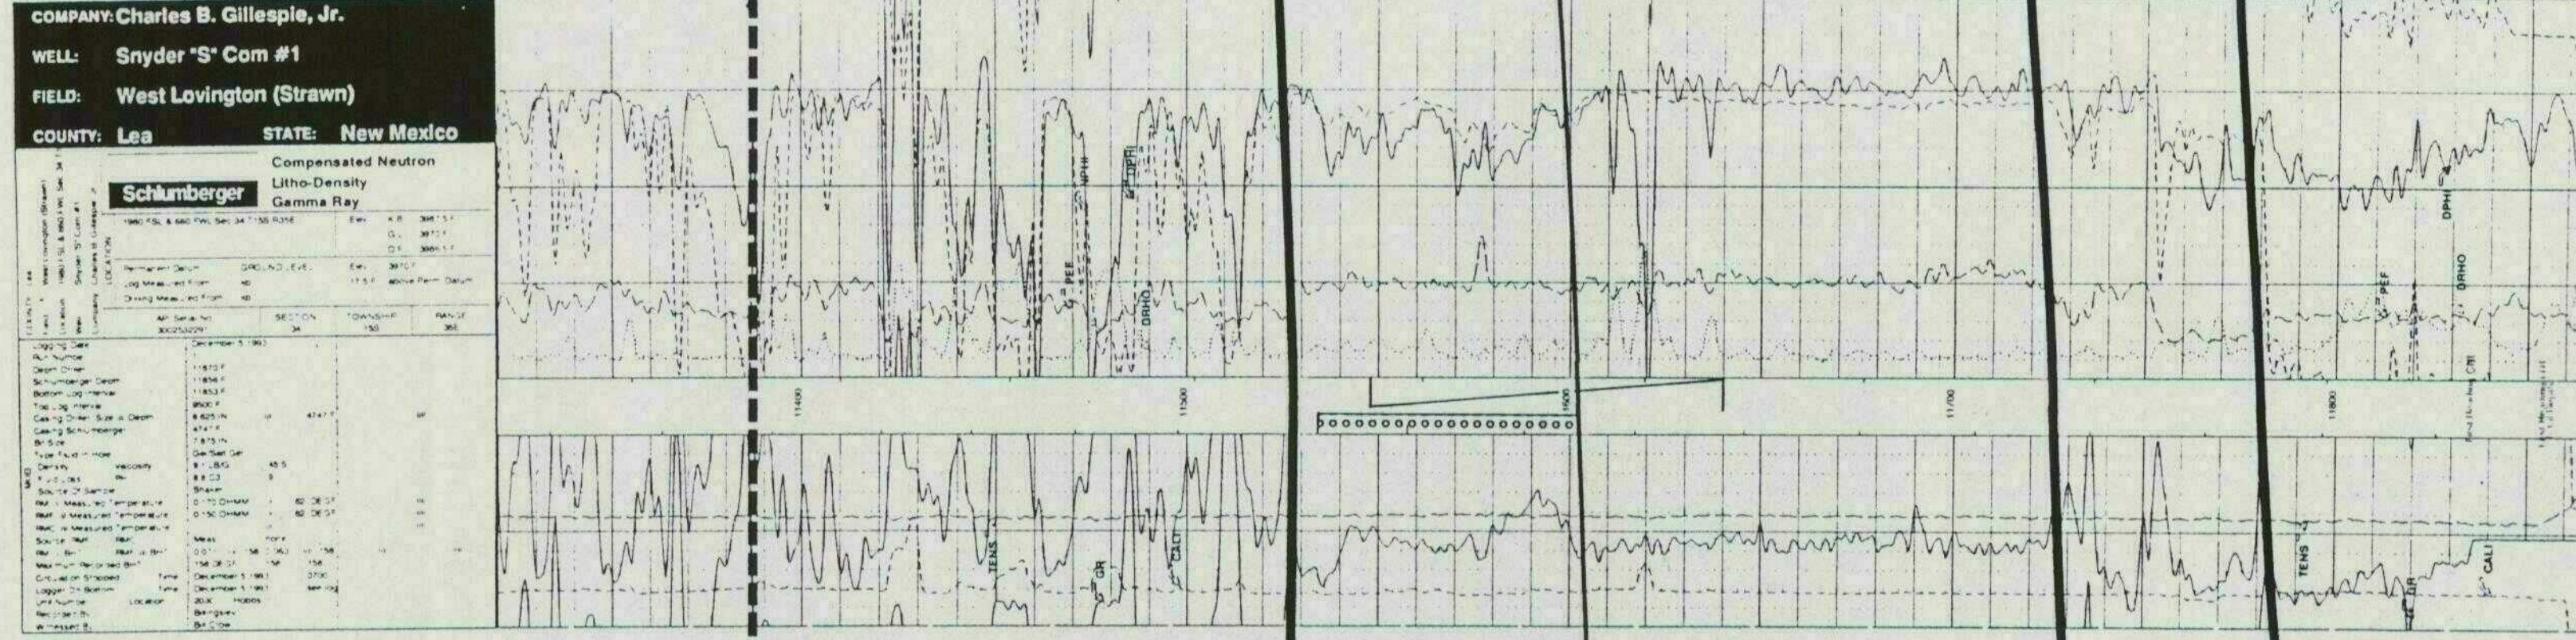

COMPLETED 03-21-94
IP F 583 BOPD - 1,117 MCFG
STRAWN PERFS 11,534-602'

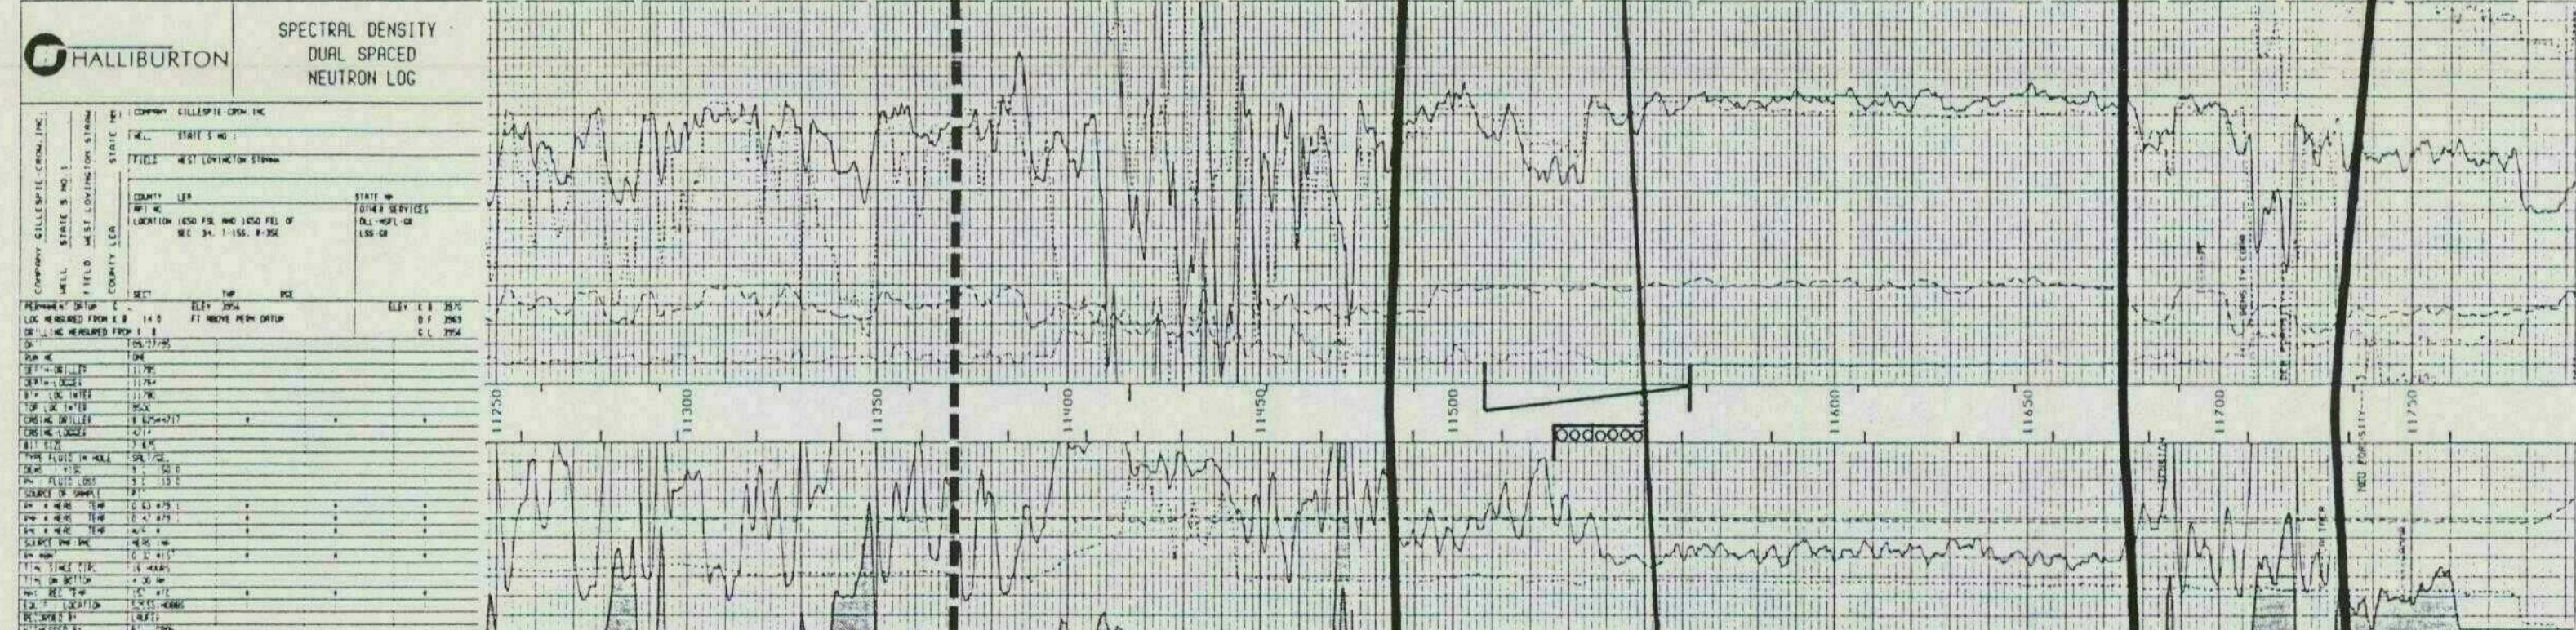

COMPLETED 10-20-95
IP F 505 BOPD - 720 MCFG
STRAWN PERFS 11,526-550'

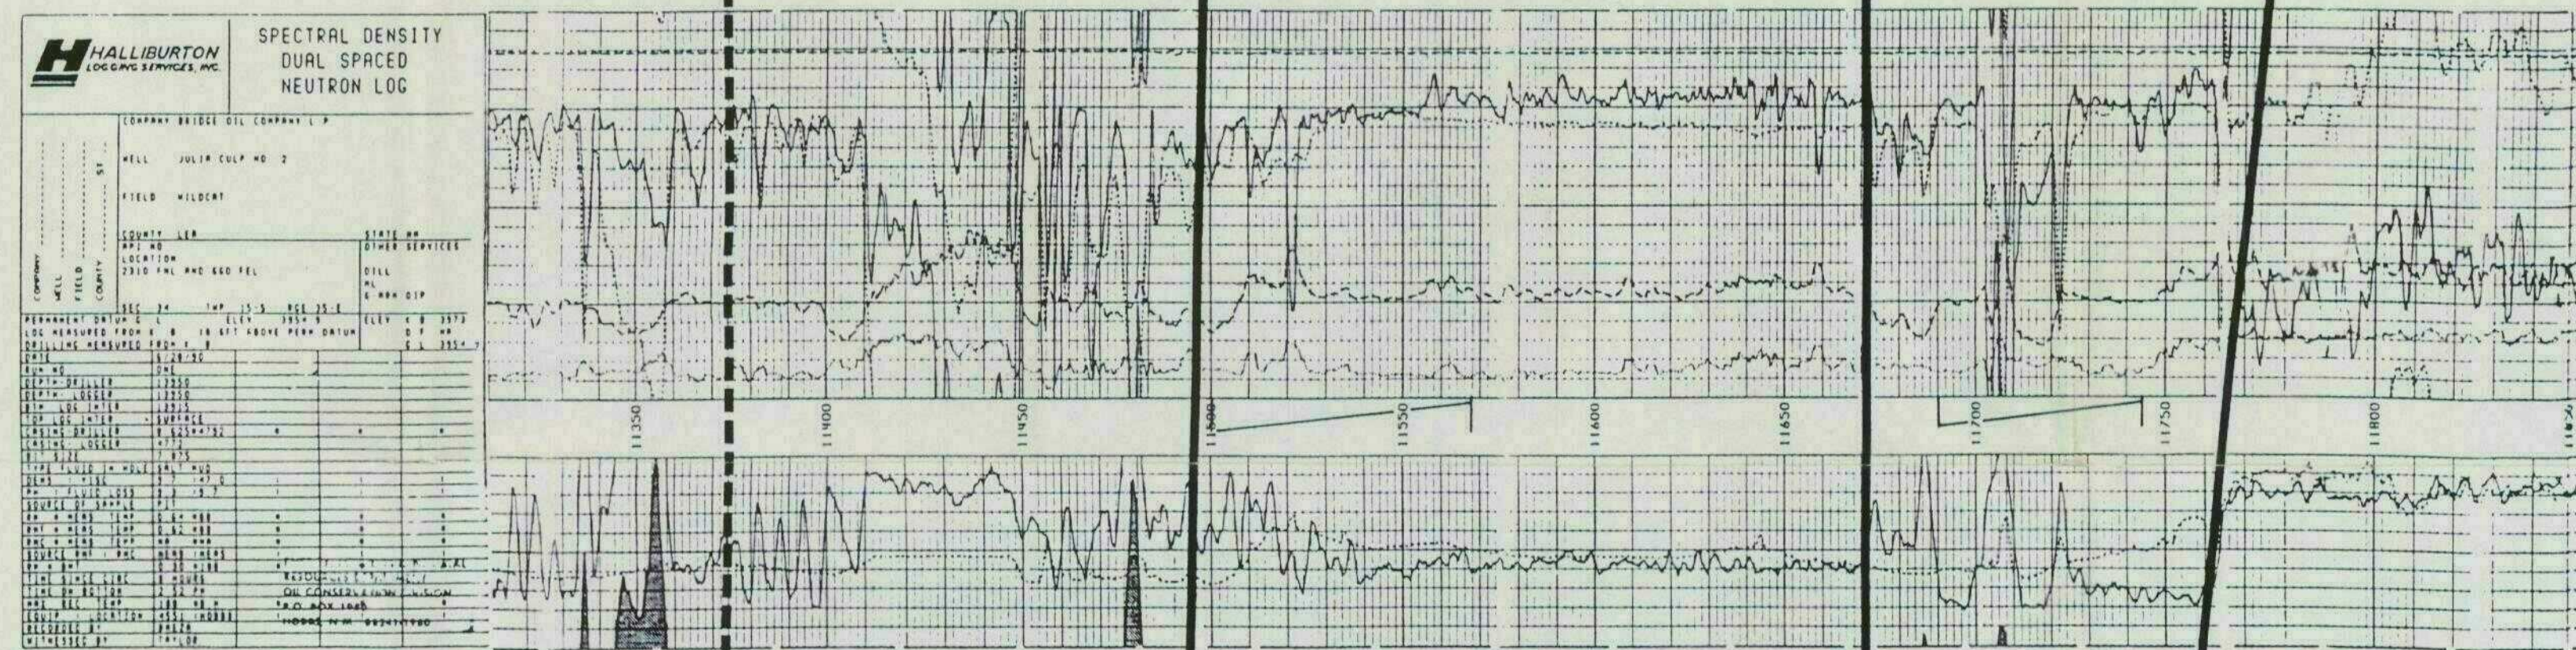

COMPLETED 07-11-90
IP F 6878 MCFGPD - 44 BOPD
MISSISSIPPIAN PERFS 13,391-522'
WELL WAS DRY IN THE STRAWN

NADEX Co. No. 11724
Exhibit No. 11724
Submitted By: Ernest B. Engstrom, Inc.
Date: 1 3 1 9 9 7

GILLESPIE-CROW, INC.

EXHIBIT

STRUCTURAL CROSS SECTION A-A'

WEST LOVINGTON STRAWN UNIT

LEA COUNTY, NEW MEXICO

Vertical Scale: 1"=40'

Horizontal Scale: 1"=150'

Geology: William B. Crow

Date: 5/796