


ALLISON UNIT CO2 PROJECT
 SECTIONS 19 & 30, T32N-R6W
 SECTION 24, T32N-R7W
 SAN JUAN CO., NEW MEXICO

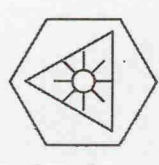

PROPOSED FRUITLAND COAL
 INJECTION WELL




1/2 MILE RADIUS



2 MILE RADIUS




WATER WELL

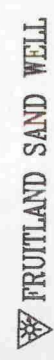

FRUITLAND SAND WELL



FRUITLAND COAL WELL

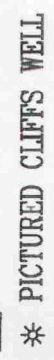

PICTURED CLIFFS WELL




MESAVERDE WELL



GALLUP WELL




DAKOTA WELL

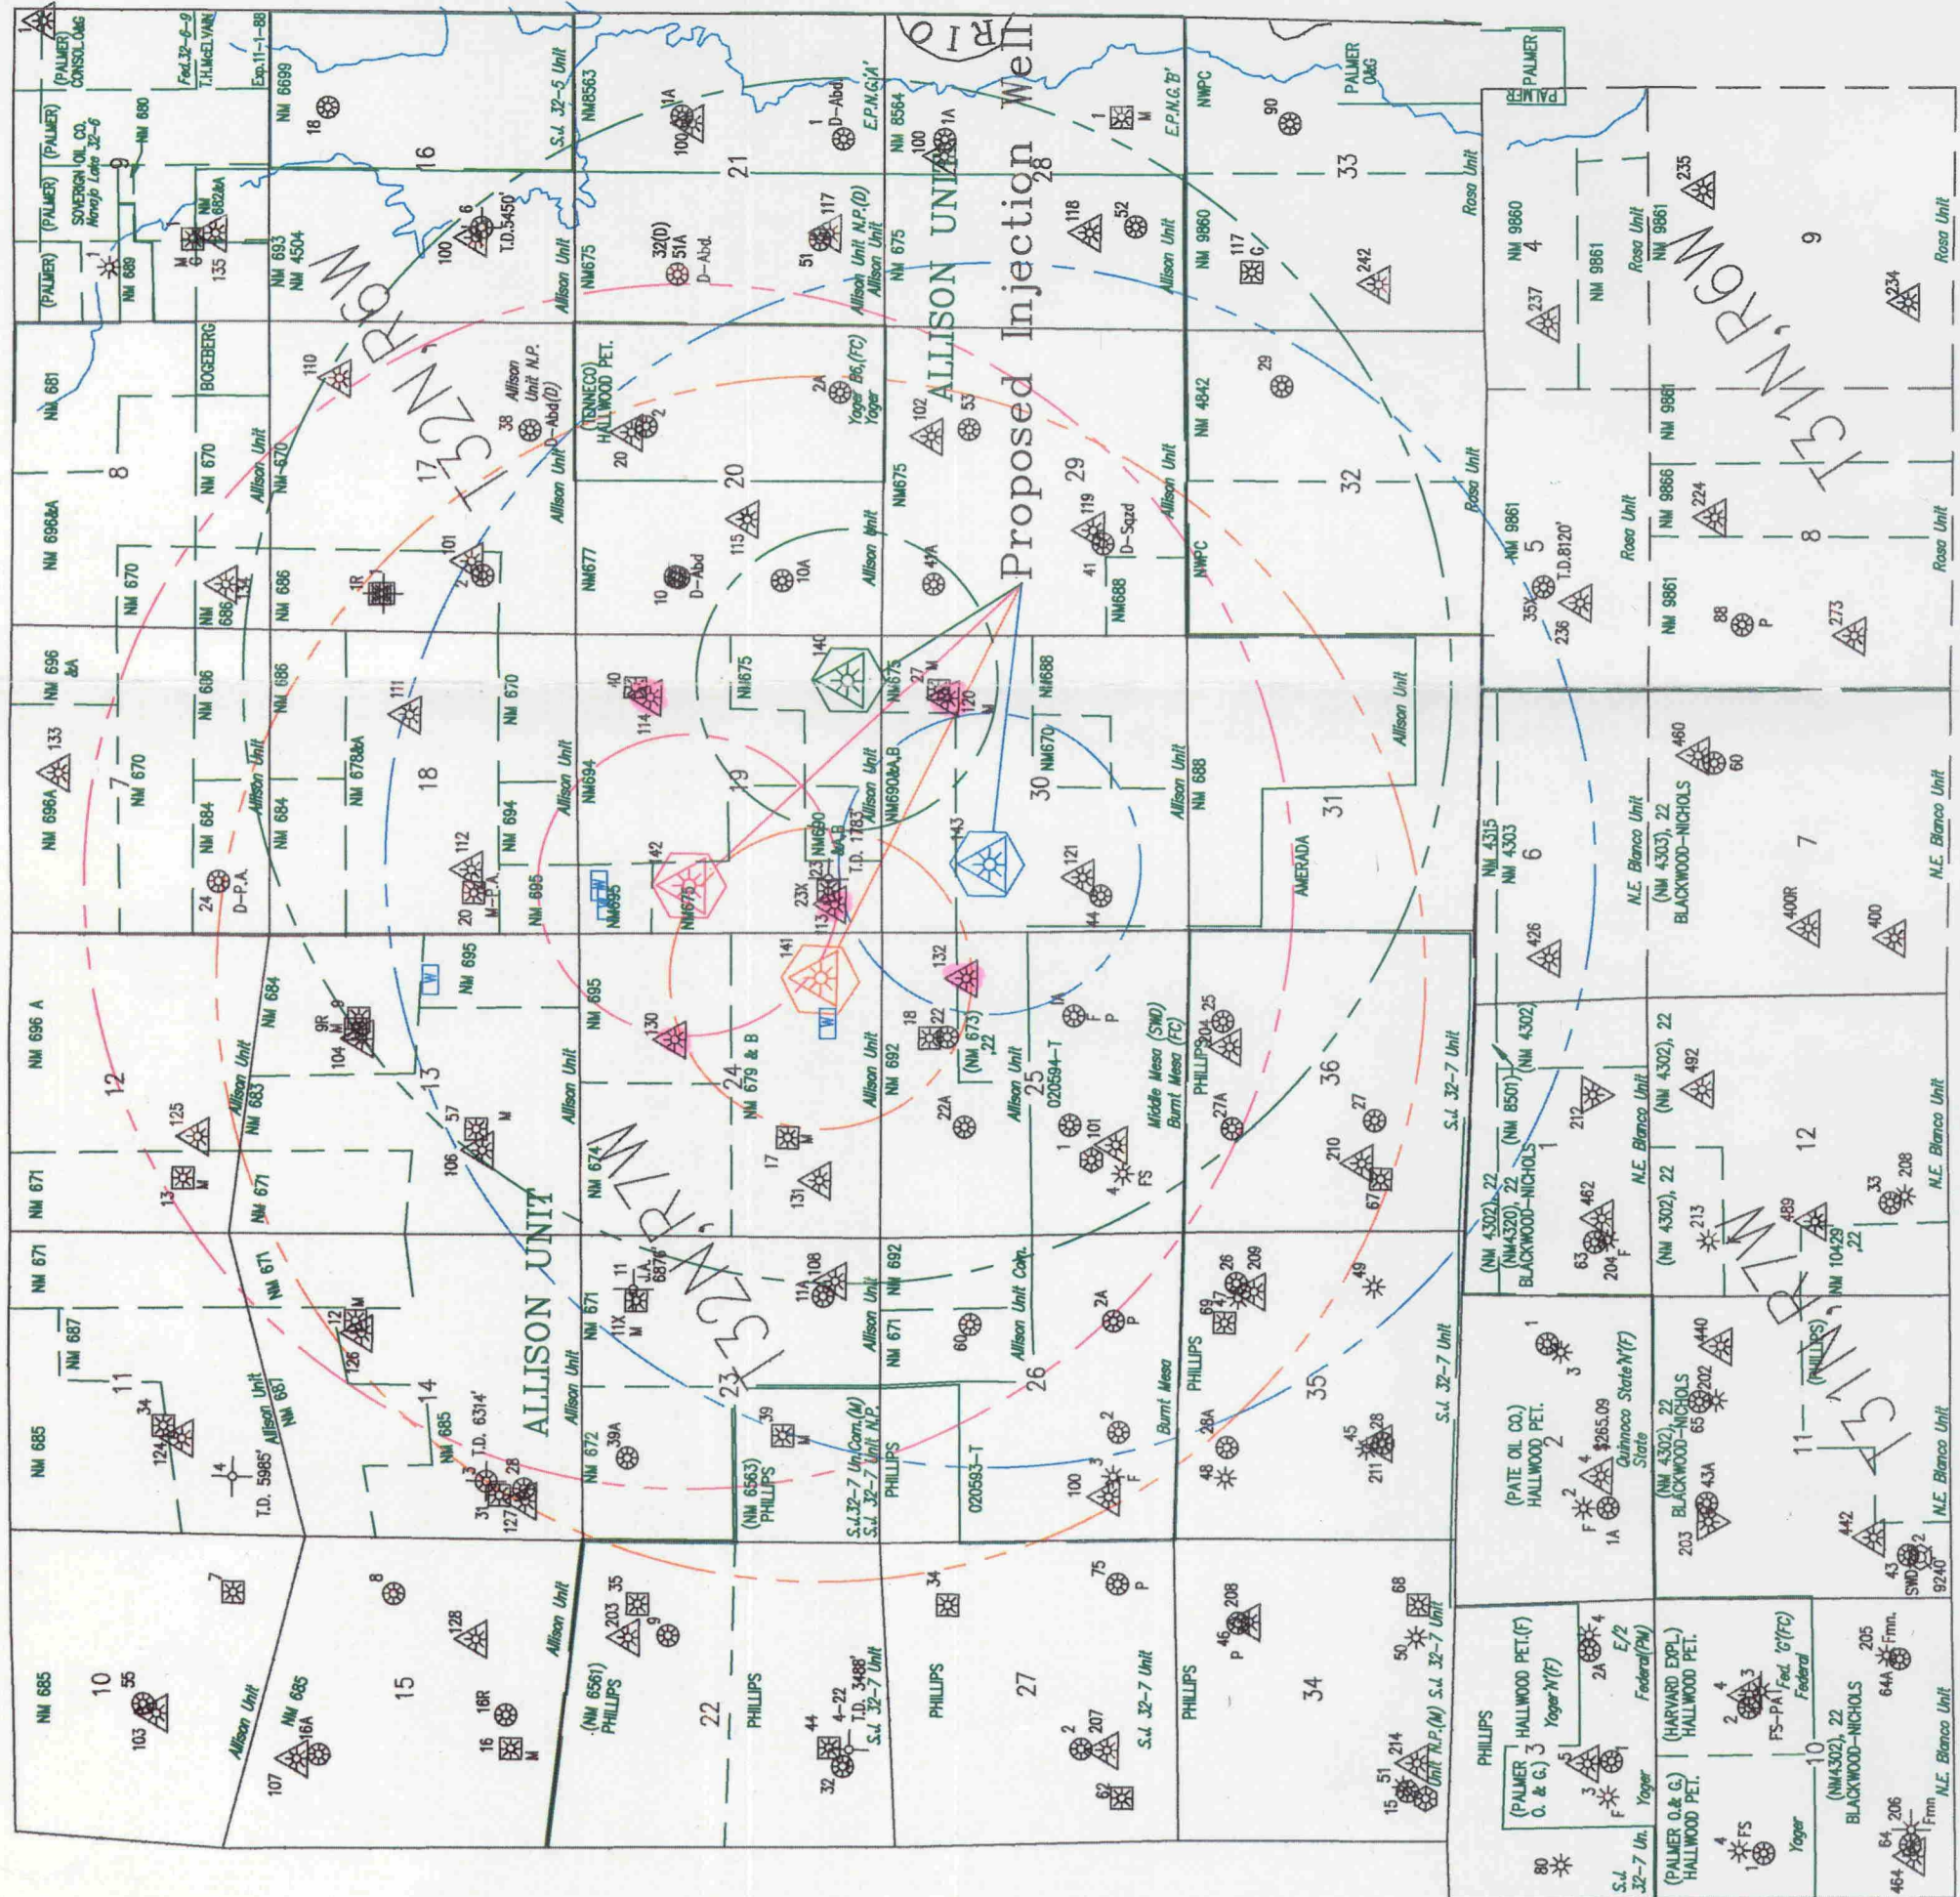

MERIDIAN OIL INC. ALLISON UNIT CO2 PROJECT

SECTIONS 19 & 30, T32N-R6W
SECTION 24, T32N-R7W
SAN JUAN COUNTY, NEW MEXICO

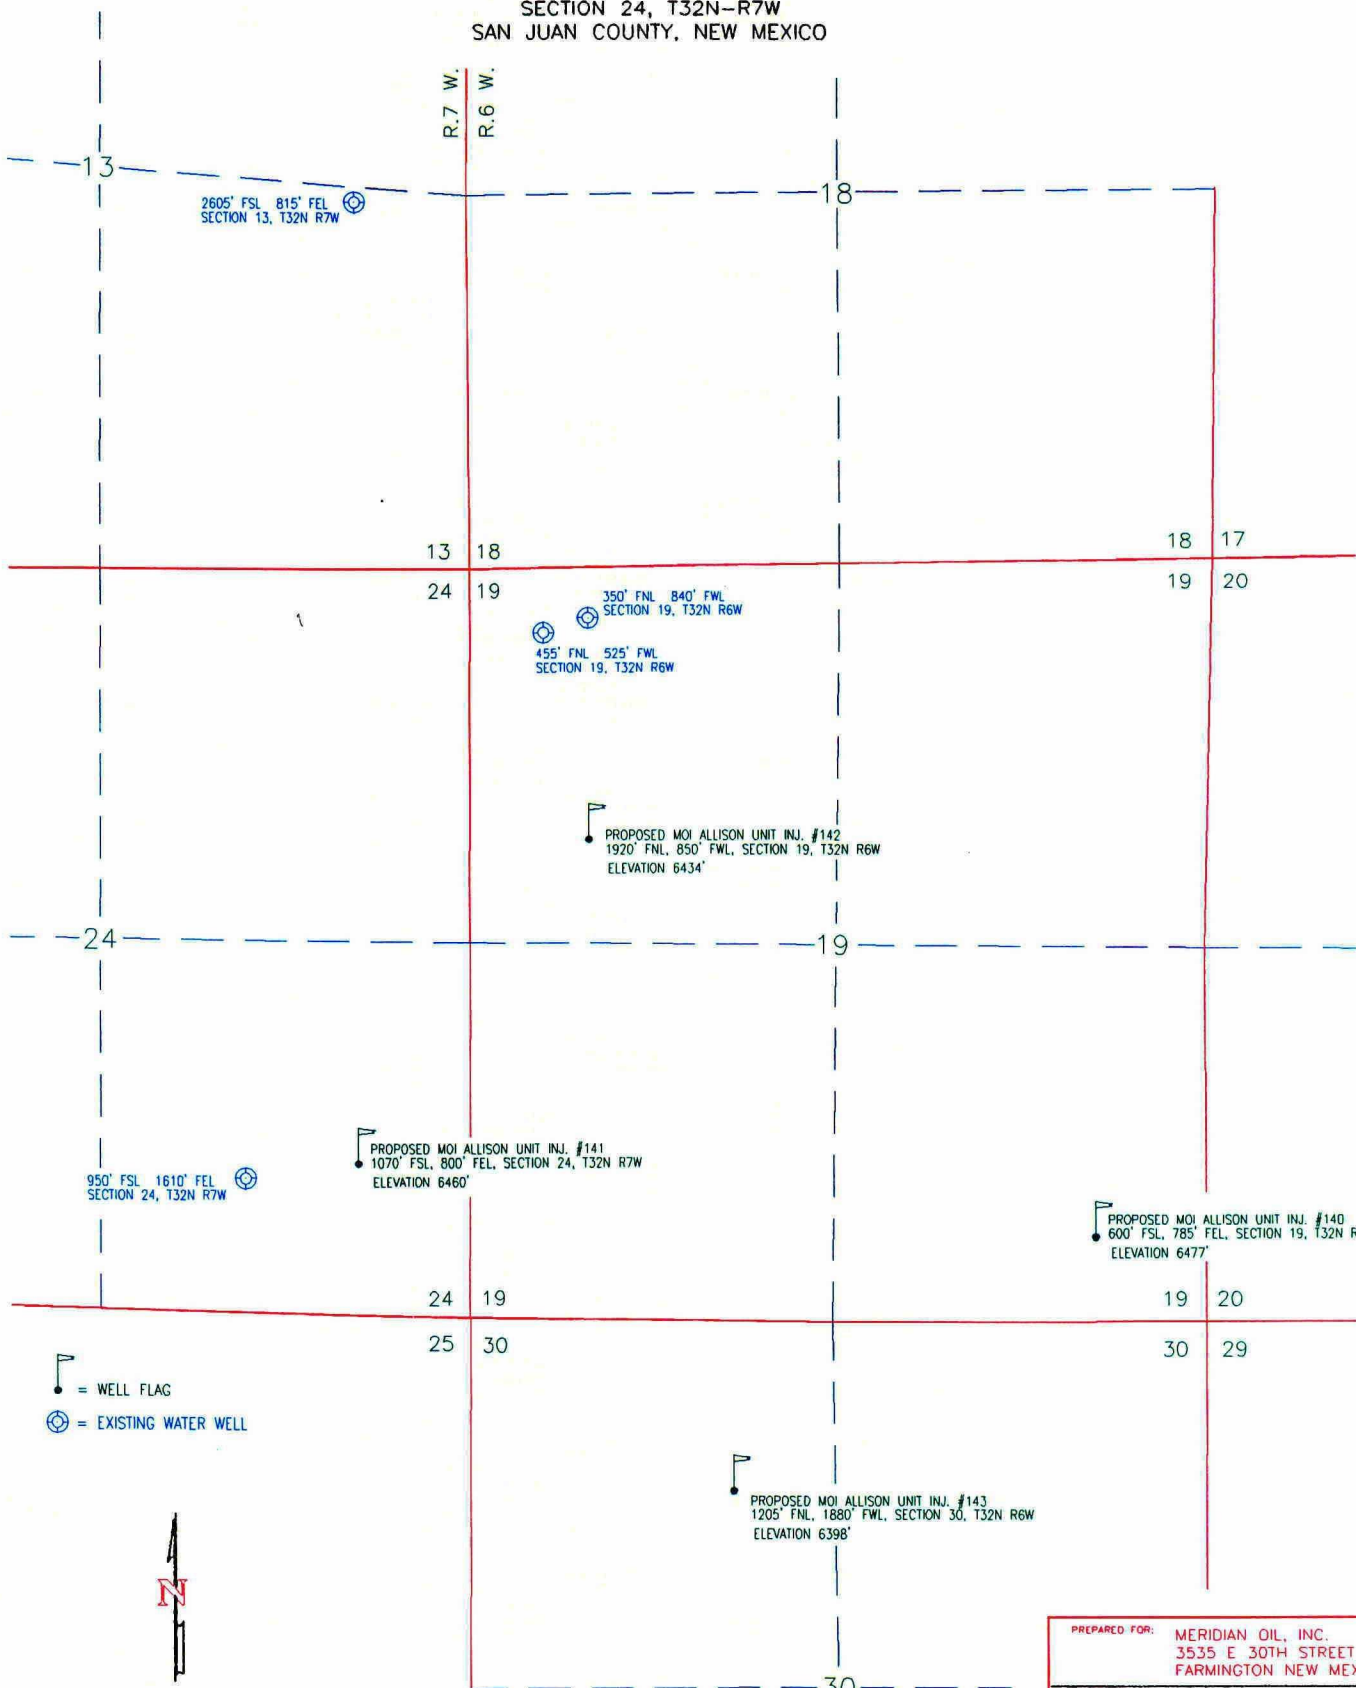

 = WELL FLAG
 = EXISTING WATER WELL



PREPARED FOR: MERIDIAN OIL, INC.
3535 E 30TH STREET
FARMINGTON NEW MEXICO


 P.O. BOX 6612
 FARMINGTON, NEW MEXICO 87402
 (505) 325-2654
SURVEYS, INC.