


LOCATION: J sec 7 T19S R29E 1650' FSL 2310 FEL

GL: 3378' ZERO: ' AGL:

KB: _____ ' ORIG. DRLG./COMPL. DATE:

COMMENTS: _____


CASING PROGRAM:

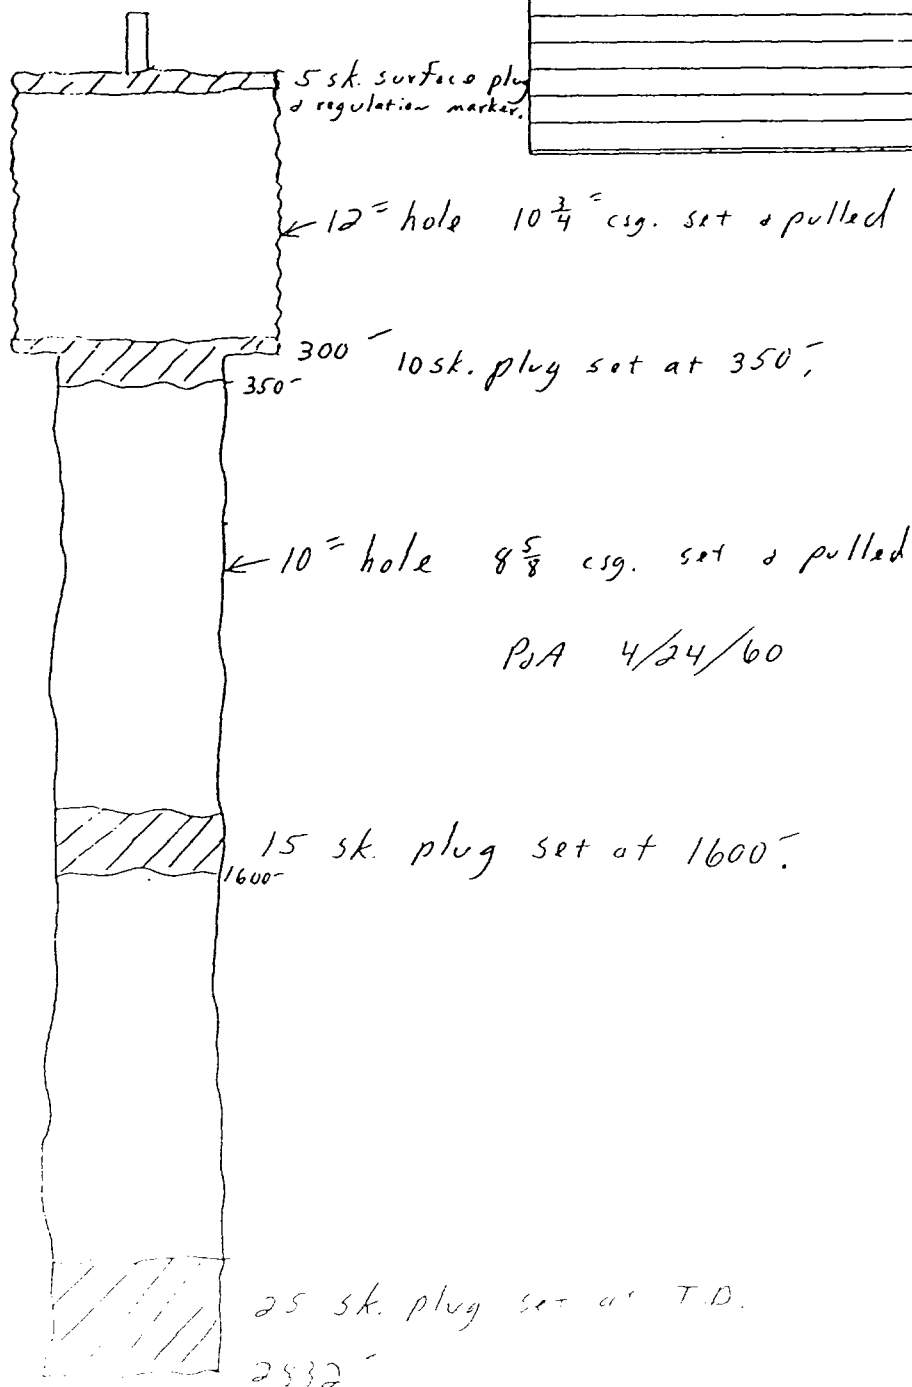[illegible]

WELL NAME: John A Yates Elizabeth Dumas #2 FIELD AREA: East Millman - 9a - 6b.
 LOCATION: N sec. 47 T19S R29E 990' FSL & 1650' FWL.
 GL: _____ ZERO: 3382' AGL: 1'
 KB: _____ ORIG. DRLG./COMPL. DATE: 12/30/61
 COMMENTS: _____

CASING PROGRAM:


SIZE/WT./GR./CONN.	DEPTH SET
8 5/8" cont. w/ 50 sks.	308'
4 1/2" cont. w/ 100 sks.	2199'

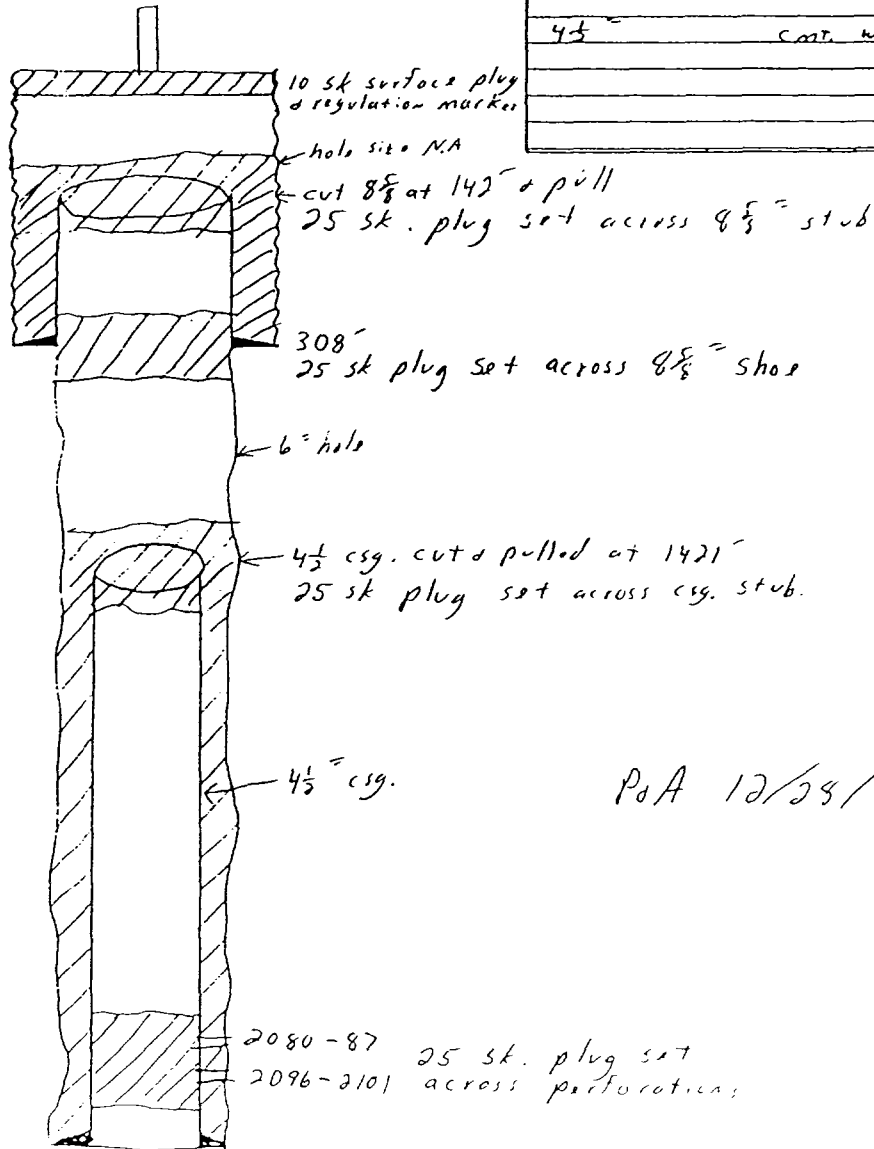

POA 12/28/66

WELL NAME: John A Yates Elizabeth Dundas #1 FIELD AREA: East Millmar-Px-Grp.
LOCATION: "M" sec 7 T19S R29E 660' FSL x 330' FWL
GL: _____ ' ZERO: 3378 ' AGL: 1 '
KB: _____ ' ORIG. DRILG./COMPL. DATE: 8/10/61 CASING PROGRAM: _____
COMMENTS: _____ SIZE/WT./GR./CONN. _____ DEPTH _____

CASING PROGRAM:

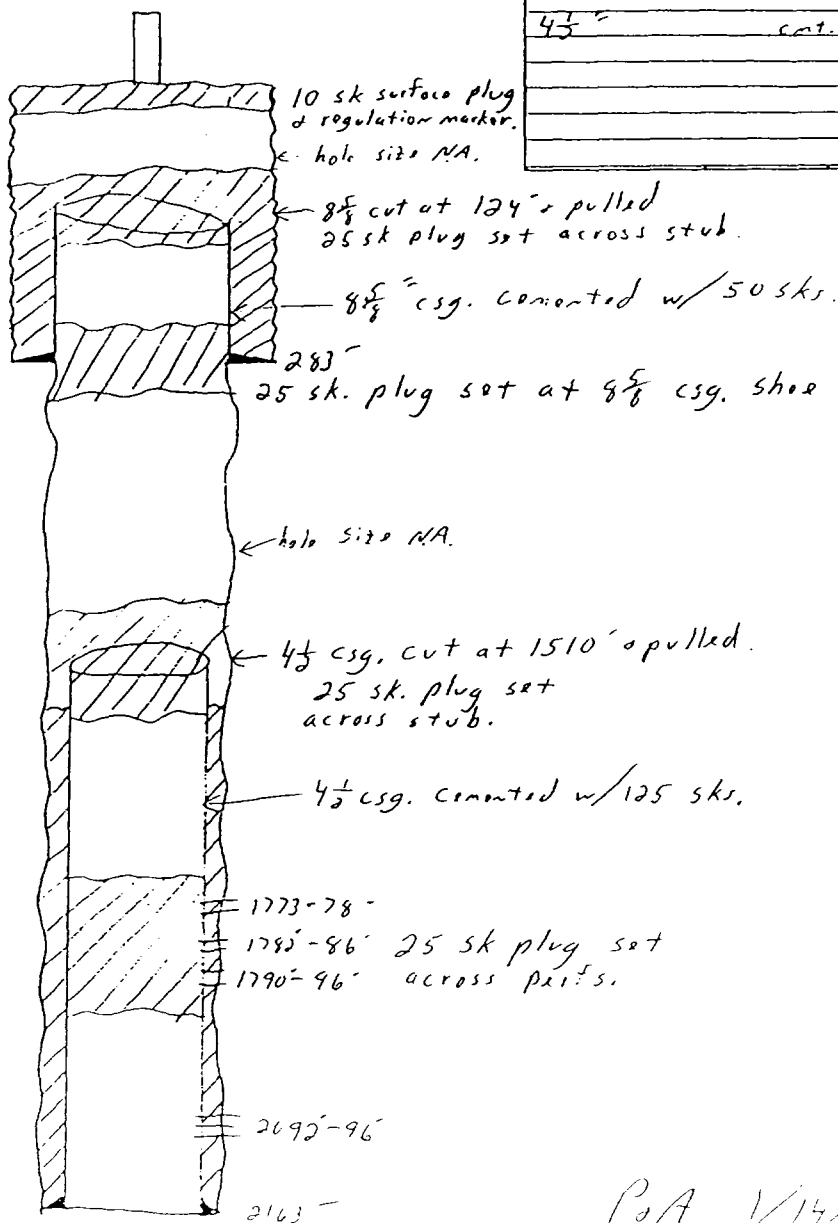[illegible]

PA 1/14/67


WELL NAME: Nix + Curtis State #1

OPERATOR: Nix + Curtis

LOCATION: 1980 FSL, 1747 FWL, Sec 6, T19S, R29E K

COMPLETED: 3/63 P4A 2/70 Eddy Co., NM

8 5/8" @ 282
75 3x

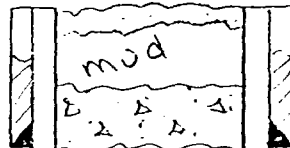

10 3x plug @ 282

25 3x plug @ 282


Pulled 727' of 4 1/2" csg

25 3x plug @ 735

1924-28 (8) E
1930-32 (4) E
1940-44 (8) E
1950-55 (10) E

2188-98 (20) E
2208-18 (20) E

4 1/2" @ 2329'
200 3x

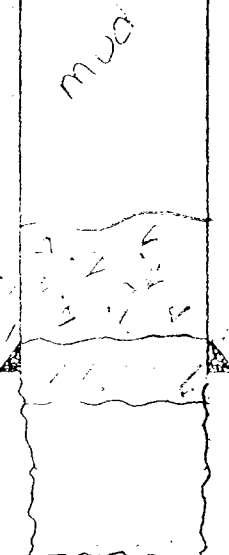

25 3x plug @ 2329

PBD 2329

TD 2626


WELL NAME: N+C State #1

OPERATOR: Martin Yates III

LOCATION: 660' FS, 543' FWL, Sec 6, T19S, R29E m

COMPLETED: 7/66 P+A 11/68 Eddy Co., NM

8 5/8 @ 433'
50 2x

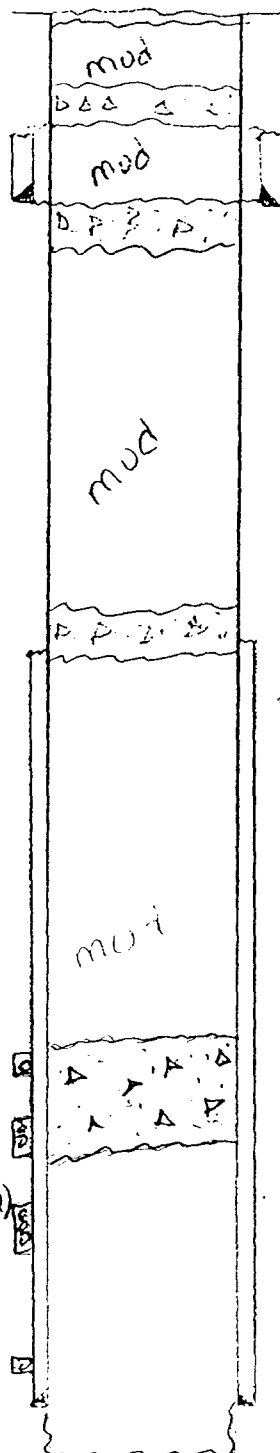

10 5/8 plug @ 500'
25 2x plug @ stub of 8 5/8
Pulled 269' of 8 5/8 10

25 2x plug @ 433'

Pulled 1331' of 5 1/2 200'
25 2x plug on 4 out of
stub of 5 1/2 200'

15 5/8 plug over perfs
2612-25'

5 1/2 @ 2795'
300 2x TDC?

TD 2844'