


13-3/8" OD Csg. at 297'

9-5/8" OD Csg. at 2850'

Proposed Paddock
Pool Perforations

Proposed Wantz Abo
Perforations
7" OD Csg. at 7865'

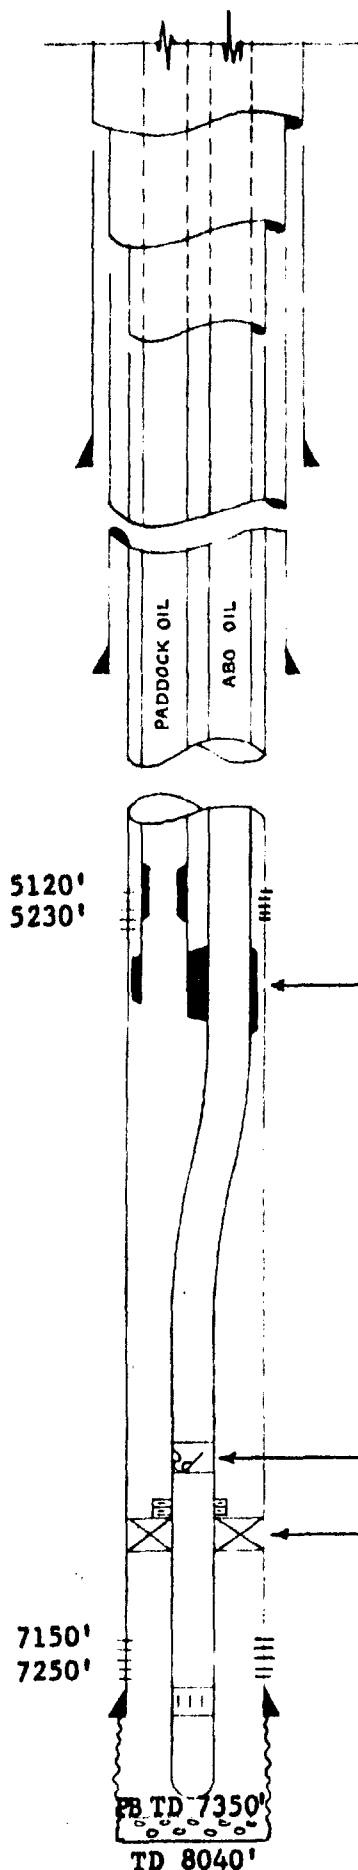

Cemented w/300 sax
Cement Circulated

Cemented w/1300 sax
Top of Cement 1255'

Baker Parallel String Anchor
at approx. 5235'

Baker Receptacle at
approx. 6997'

Baker Packer at approx. 7000'

Cemented w/800 sax
Cement top at 2815'

PROPOSED MECHANICAL INSTALLATION
OIL-OIL DUAL COMPLETION
Eunice King No. 10
Wantz Abo & Paddock Pools
Lea County, New Mexico

NOTE:
DRAWING NOT TO SCALE

GULF OIL CORPORATION - FT. WORTH PROD. DIV.

Case
1782