


**SCHEMATIC DIAGRAM OF SWD INSTALLATION**

**AMERADA PETROLEUM CORPORATION**

**STATE BT "G" NO. 2**

**Hightower Field**

**Lea County, New Mexico**

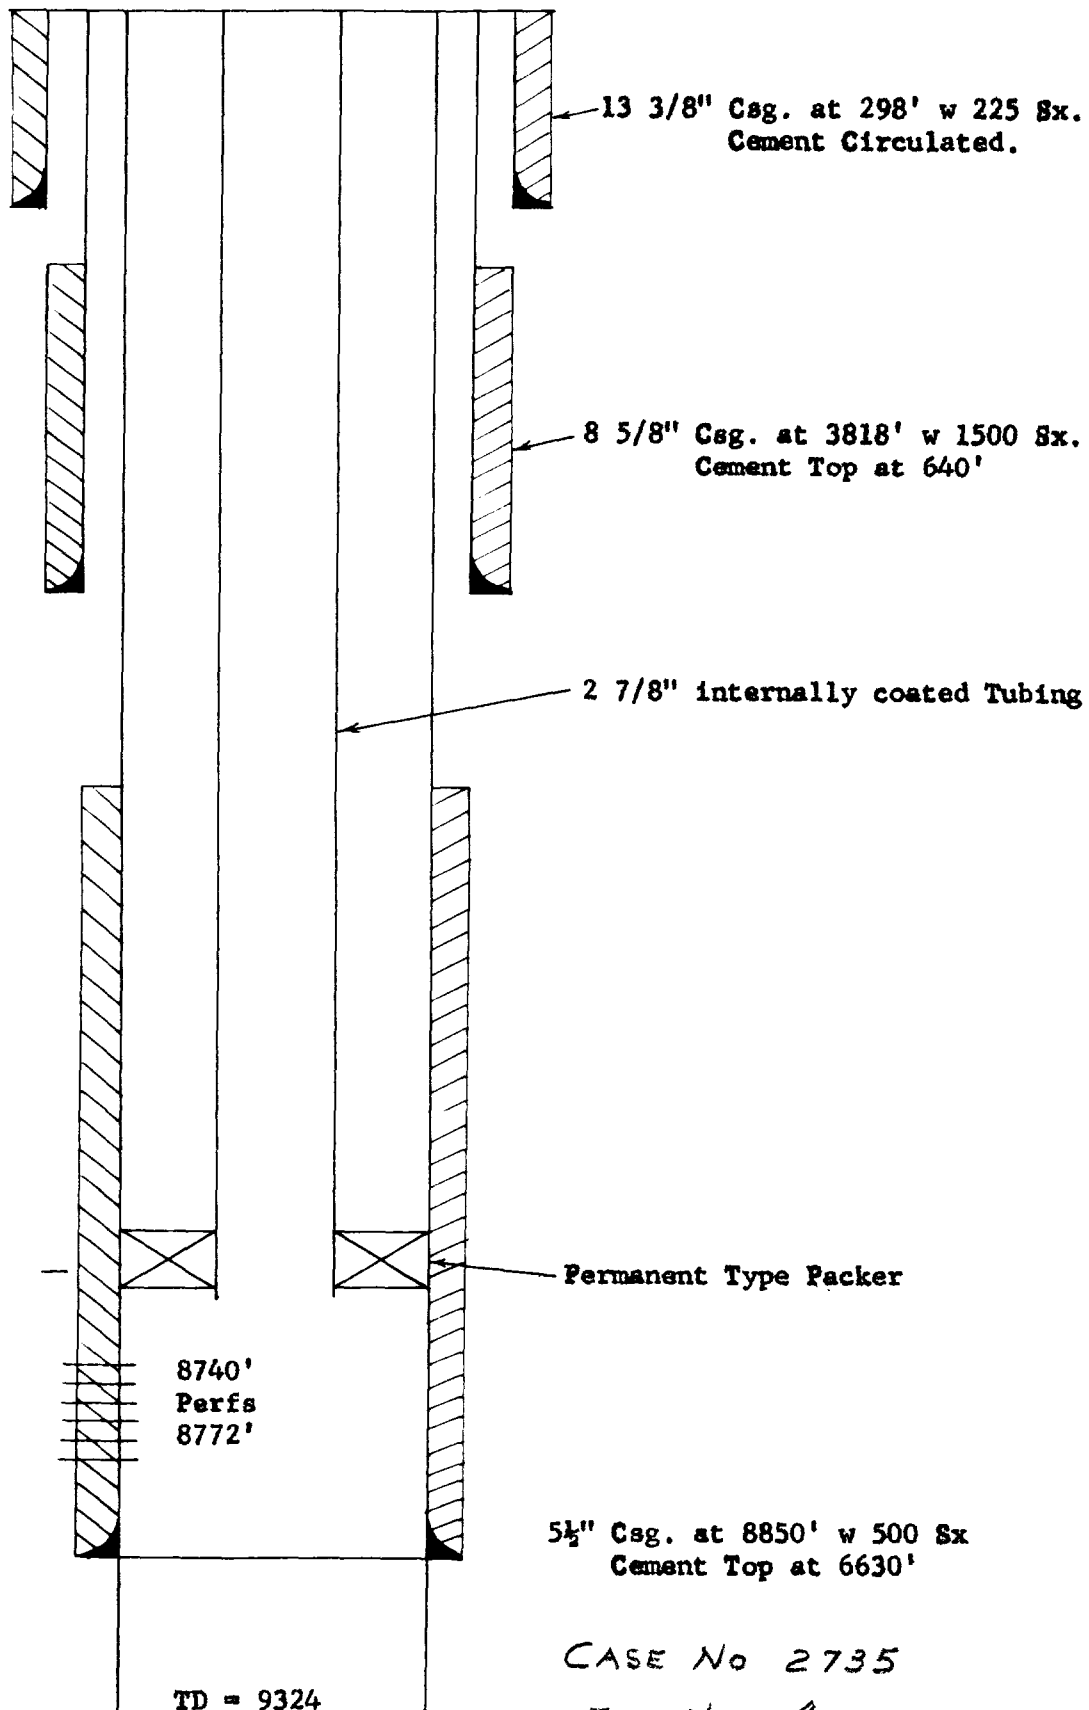

*CASE No 2735*

*Ex. No. 4*