

Submit 1 Copy To Appropriate District Office
District I - (575) 393-6161
1625 N. French Dr., Hobbs, NM 88240
District II - (575) 748-1283
811 S. First St., Artesia, NM 88210
District III - (505) 334-6178
1000 Rio Brazos Rd., Aztec, NM 87418
District IV - (505) 476-3460
1220 S. St. Francis Dr., Santa Fe, NM 87505

State of New Mexico
Energy, Minerals and Natural Resources
OIL CONSERVATION DIVISION
220 South St. Francis Dr.
Santa Fe, NM 87505

Form C-103
Revised July 18, 2013

WELL API NO. 30-025-20592
5. Indicate Type of Lease STATE <input checked="" type="checkbox"/> FEE <input type="checkbox"/>
6. State Oil & Gas Lease No. BSW
7. Lease Name or Unit Agreement Name STATE 27
8. Well Number 1
9. OGRID Number 370661
10. Pool name or Wildcat SALADO
11. Elevation (Show whether DR, RKB, RT, GR, etc.)

SUNDRY NOTICES AND REPORTS ON WELLS
(DO NOT USE THIS FORM FOR PROPOSALS TO DRILL OR TO DEEPEN OR PLUG BACK TO A DIFFERENT RESERVOIR. USE "APPLICATION FOR PERMIT" (FORM C-101) FOR SUCH PROPOSALS.)

1. Type of Well: Oil Well ☐ Gas Well ☒ Other **BSW**

2. Name of Operator
LLANO DISPOSAL, LLC

3. Address of Operator
Box 250, Lovington N.M. 88260

4. Well Location
Unit Letter **L** : **1980** feet from the **5** line and **660** feet from the **W** line
Section **27** Township **16 S** Range **33 E** NMPM County **Lea**

12. Check Appropriate Box to Indicate Nature of Notice, Report or Other Data

NOTICE OF INTENTION TO:		SUBSEQUENT REPORT OF:	
PERFORM REMEDIAL WORK <input type="checkbox"/>	PLUG AND ABANDON <input type="checkbox"/>	REMEDIAL WORK <input type="checkbox"/>	ALTERING CASING <input type="checkbox"/>
TEMPORARILY ABANDON <input type="checkbox"/>	CHANGE PLANS <input type="checkbox"/>	COMMENCE DRILLING OPNS. <input type="checkbox"/>	P AND A <input type="checkbox"/>
PULL OR ALTER CASING <input type="checkbox"/>	MULTIPLE COMPL <input type="checkbox"/>	CASING/CEMENT JOB <input type="checkbox"/>	
DOWNHOLE COMMINGLE <input type="checkbox"/>			
CLOSED-LOOP SYSTEM <input type="checkbox"/>			
OTHER: <input type="checkbox"/>		OTHER: Re-entry/complete	

13. Describe proposed or completed operations. (Clearly state all pertinent details, and give pertinent dates, including estimated date of starting any proposed work). SEE RULE 19.15.7.14 NMAC. For Multiple Completions: Attach wellbore diagram of proposed completion or recompletion.

Per plan outlined in NMOC permit BSW038, cut a window in the 9 5/8" casing, then drilled into the SALT section. Discovered SALT BEARING STRATA. Ran temp production string to circulate clean (fresh down tubing, brine up casing).

Spud Date:

Rig Release Date:

12/6/18

I hereby certify that the information above is true and complete to the best of my knowledge and belief.

SIGNATURE Marvin Burrows TITLE Agent for DATE 12/14/18
Type or print name Marvin Burrows E-mail address: BURROWS MARVIN PHONE: 575-631-8067
@GMAIL.COM

APPROVED BY: [Signature] TITLE Petroleum Engineer DATE 12/17/18
Conditions of Approval (if any):

PROPOSED WELLBORE


Configured for Brine Service Well

Llano Disposal, LLC

State 27 #1 P&A

API # 30-025-20592

1980' FSL x 660' FWL, UL 'L', Sec 27, T16S, R33E, Lea County, NM

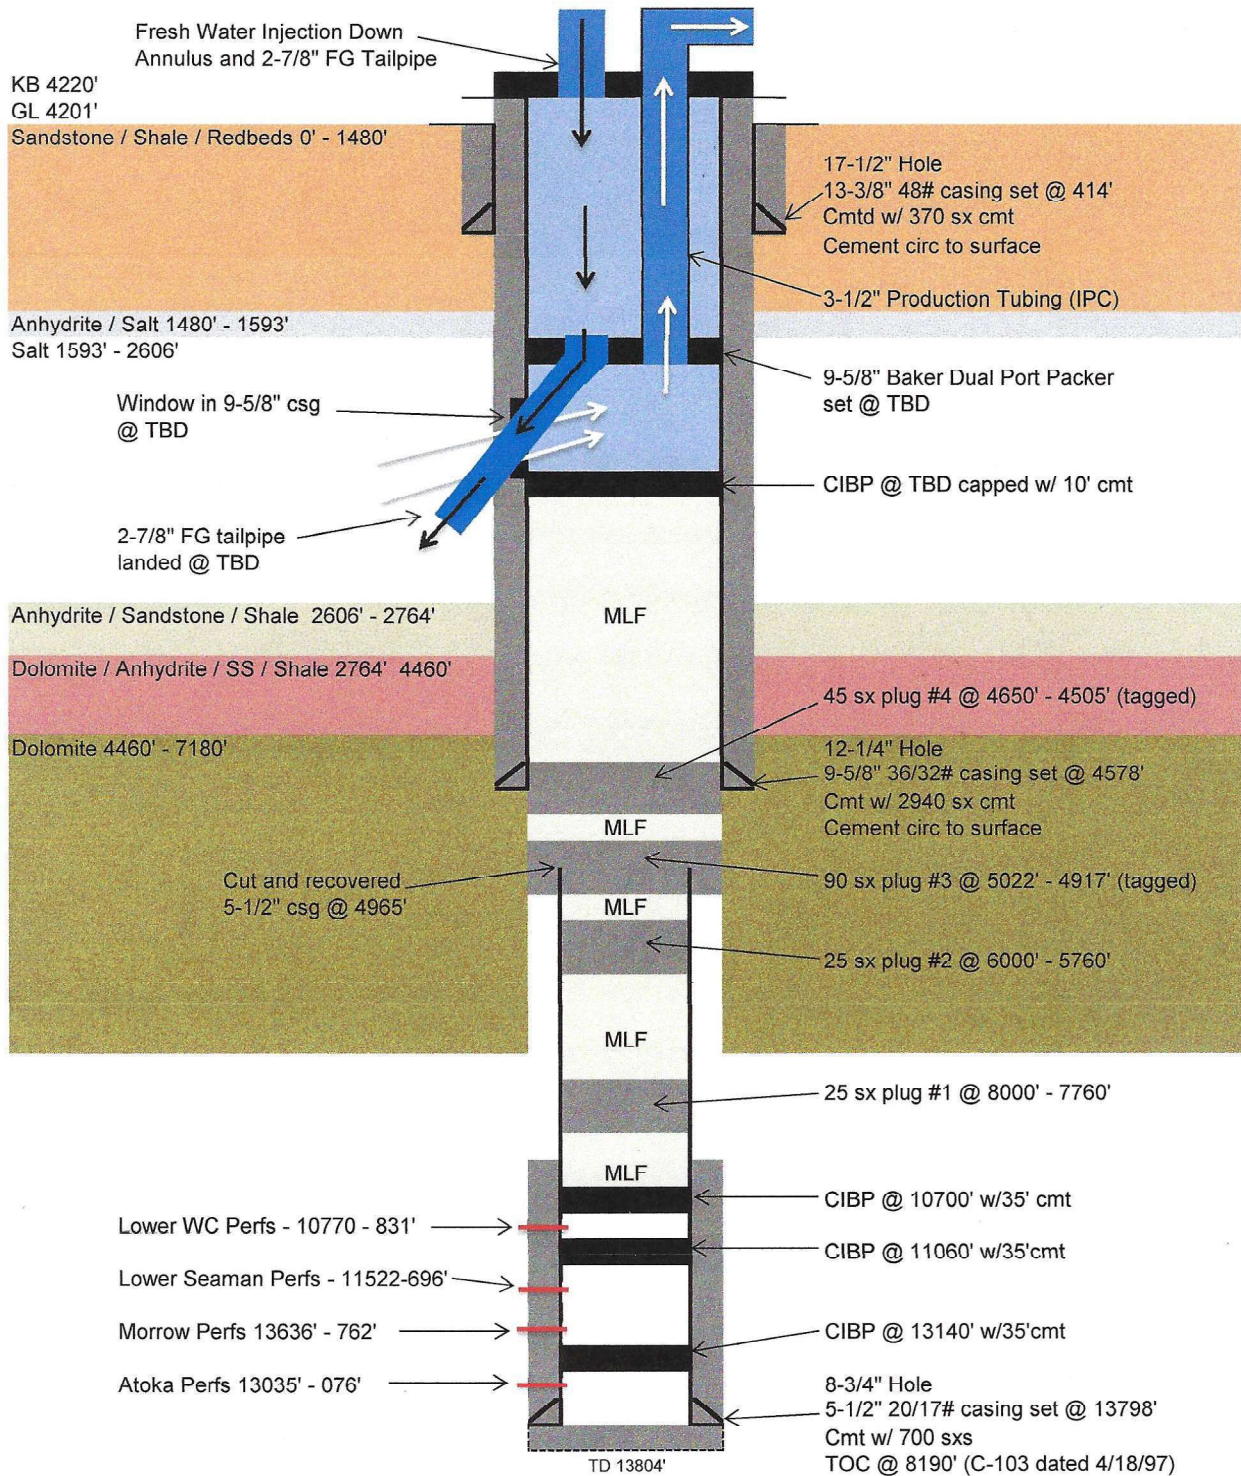

Drawing Not to Scale

Note: This wellbore diagram represents information obtained from OCD files