

Submit 3 Copies To Appropriate District  
Office  
District I  
1625 N. French Dr., Hobbs, NM 88240  
District II  
1301 W. Grand Ave., Artesia, NM 88210  
District III  
1000 Rio Brazos Rd., Aztec, NM 87410  
District IV  
1220 S. St. Francis Dr., Santa Fe, NM  
87505

State of New Mexico  
Energy, Minerals and Natural Resources

Form C-103  
March 4, 2004

OIL CONSERVATION DIVISION  
1220 South St. Francis Dr.  
Santa Fe, NM 87505

WELL API NO. 30-015-28418
5. Indicate Type of Lease STATE <input checked="" type="checkbox"/> FEE <input type="checkbox"/>
6. State Oil & Gas Lease No. LG-6459
7. Lease Name or Unit Agreement Name Agave AAJ State
8. Well Number 3
9. OGRID Number 025575
10. Pool name or Wildcat Siegrest Draw Abo

SUNDRY NOTICES AND REPORTS ON WELLS (DO NOT USE THIS FORM FOR PROPOSALS TO DRILL OR TO DEEPEN OR PLUG BACK TO A DIFFERENT RESERVOIR. USE "APPLICATION FOR PERMIT" (FORM C-101) FOR SUCH PROPOSALS.)	
1. Type of Well: Oil Well <input checked="" type="checkbox"/> Gas Well <input type="checkbox"/> Other	RECEIVED JUN 22 2004 OCD-ARTESIA
2. Name of Operator Yates Petroleum Corporation	
3. Address of Operator 105 South Fourth Street, Artesia, NM 88210	
4. Well Location Unit Letter <u>E</u> : <u>1980</u> feet from the <u>North</u> line and <u>660</u> feet from the <u>West</u> line Section <u>32</u> Township <u>19S</u> Range <u>24E</u> NMPM <u>Eddy</u> County	
11. Elevation (Show whether DR, RKB, RT, GR, etc.) 3814'GR	
Pit or Below-grade Tank Application (For pit or below-grade tank closures, a form C-144 must be attached)	
Pit Location: UL <u>    </u> Sect <u>    </u> Twp <u>    </u> Rng <u>    </u> Pit type <u>    </u> Depth to Groundwater <u>    </u> Distance from nearest fresh water well <u>    </u> Distance from nearest surface water <u>    </u> Below-grade Tank Location UL <u>    </u> Sect <u>    </u> Twp <u>    </u> Rng <u>    </u> ; <u>    </u> feet from the <u>    </u> line and <u>    </u> feet from the <u>    </u> line	

12. Check Appropriate Box to Indicate Nature of Notice, Report or Other Data  
NOTICE OF INTENTION TO:

PERFORM REMEDIAL WORK ☐ PLUG AND ABANDON ☒  
TEMPORARILY ABANDON ☐ CHANGE PLANS ☐  
PULL OR ALTER CASING ☐ MULTIPLE COMPLETION ☐  
OTHER: ☐

SUBSEQUENT REPORT OF:

REMEDIAL WORK ☐ ALTERING CASING ☐  
COMMENCE DRILLING OPNS. ☐ PLUG AND ABANDONMENT ☐  
CASING TEST AND CEMENT JOB ☐  
OTHER: ☐

13. Describe proposed or completed operations. (Clearly state all pertinent details, and give pertinent dates, including estimated date of starting any proposed work). SEE RULE 1103. For Multiple Completions: Attach wellbore diagram of proposed completion or recompletion.

Yates Petroleum Corporation plans to plug and abandon this well as follows:

1. Rig up all safety equipment.
2. Set 7" CIBP at 3936' with 35' cement on top.
3. Circulate hole with 9.5# mud.
4. Set 100' cement plug at +/-3171'.
5. Set 100' cement plug at +/-1435'. Tag plug.
6. Squeeze perfs at 415'.
7. Screw in 7" casing swedge and circulate cement to surface. Tag plug.
8. Cut off wellhead and install marker.

NOTE: Yates Petroleum Corporation will use steel pits and no earth pits

I hereby certify that the information above is true and complete to the best of my knowledge and belief. I further certify that any pit or below-grade tank has been/will be constructed or closed according to NMOCD guidelines ☐ a general permit ☐ or an (attached) alternative OCD-approved plan ☐.

SIGNATURE: Tina Huerta TITLE: Regulatory Compliance Supervisor DATE: June 21, 2004

Type or print name Tina Huerta E-mail address: tinah@ypcnm.com Telephone No. 505-748-1471

(This space for State use)

APPROVED BY [Signature] TITLE Field Supervisor DATE 5/28/05  
Conditions of approval, if any:


WELL NAME: Agave "AAJ" St #3 Field: Siegrist Draw ABO  
LOCATION: Unit E, Sec 32, T19S-R24E 1980' FNL & 660' FWL Eddy County

GL: 3814 ZERO: 9' KB: 3823'

SPUD DATE: 4/3/95 COMPLETION DATE: 6/9/95

COMMENTS: \_\_\_\_\_  
AFTER


9 5/8" 36# 8R J-55	1385'
7" 23# J-55 ST&C	4239'

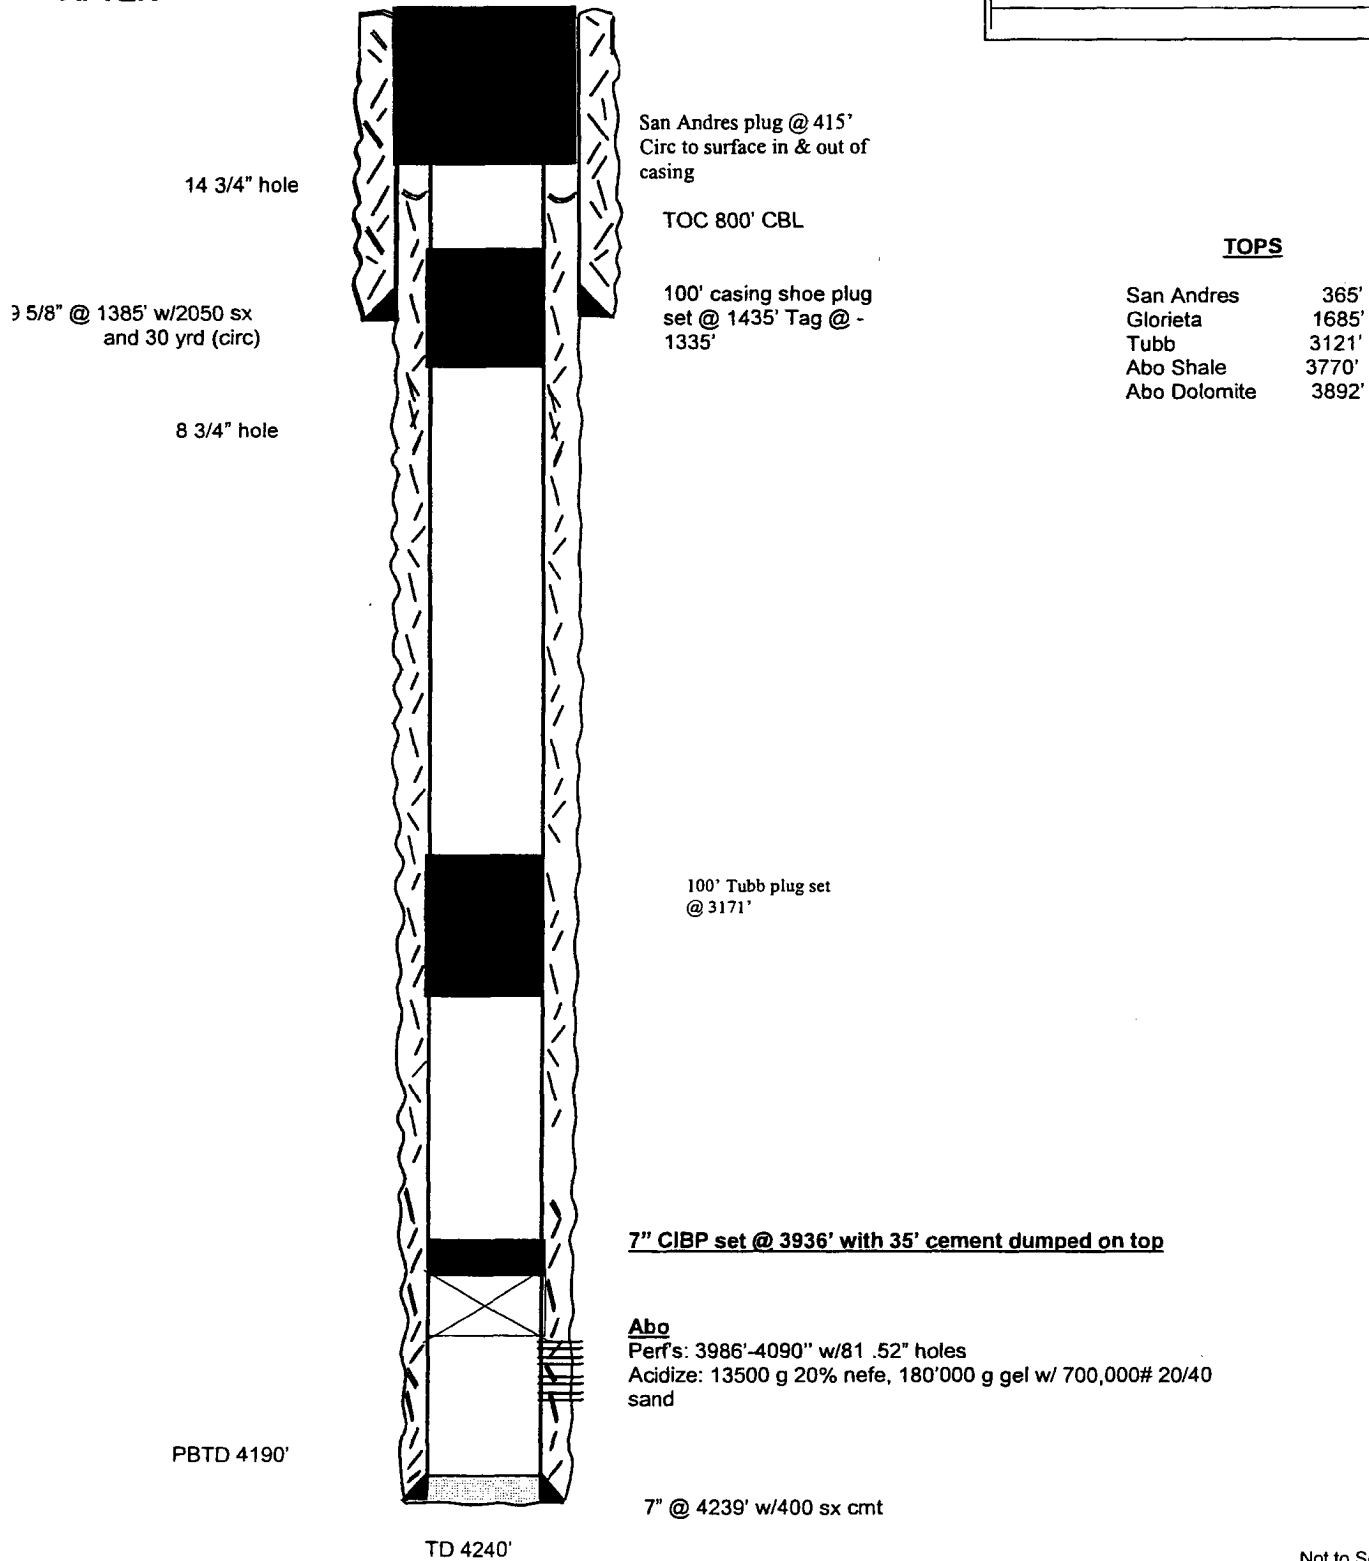

Not to Scale

**WELL NAME:** Agave "AAJ" St #3      **Field:** Siegreest Draw ABO  
**LOCATION:** Unit E, Sec 32, T19S-R24E 1980' FNL & 660' FWL      Eddy County  
**GL:** 3814      **ZERO:** 9'      **KB:** 3823'  
**SPUD DATE:** 4/3/95      **COMPLETION DATE:** 6/9/95  
**COMMENTS:** \_\_\_\_\_  
**BEFORE**

9 5/8" 36# 8R J-55	1385'
7" 23# J-55 ST&C	4239'

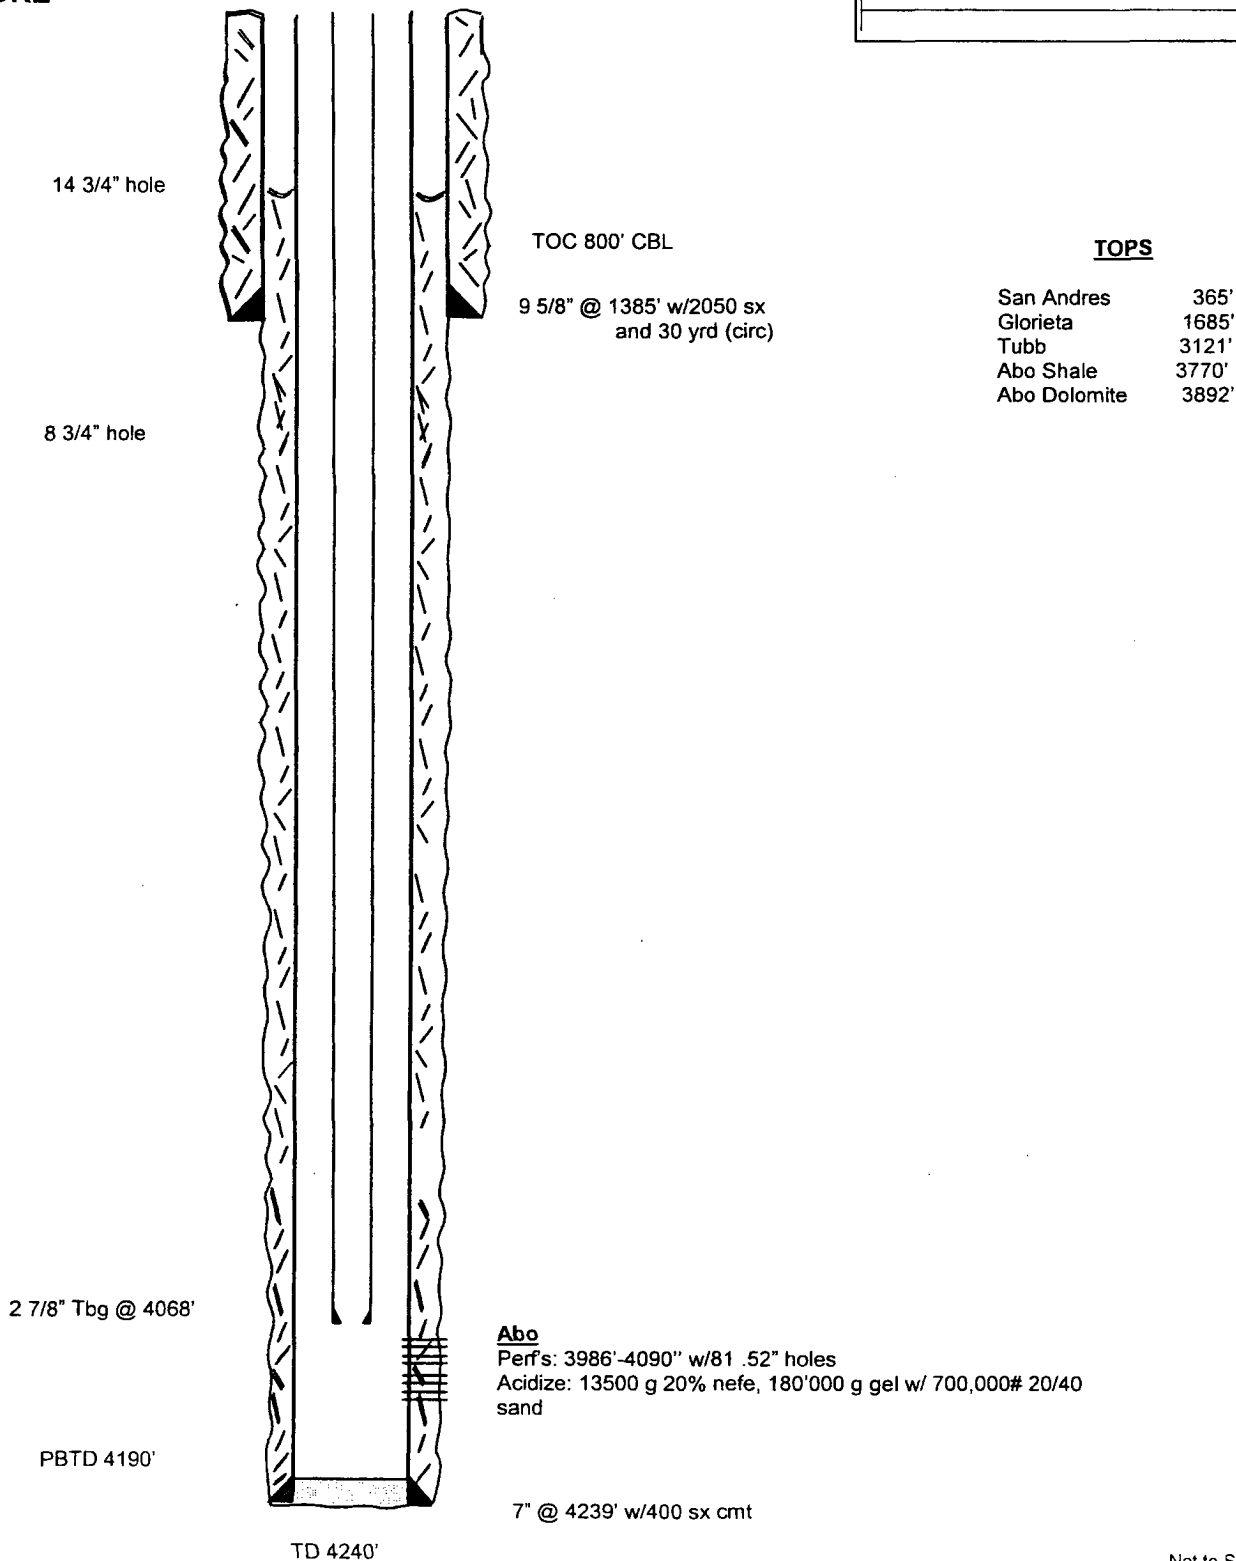

Not to Scale