

UNITED STATES
DEPARTMENT OF THE INTERIOR
BUREAU OF LAND MANAGEMENT

FORM APPROVED
OMB NO. 1004-0135
Expires: November 30, 2000

SUNDRY NOTICES AND REPORTS ON WELLS
Do not use this form for proposals to drill or to re-enter an abandoned well. Use form 3160-3 (APD) for such proposals.

NMOC

SUBMIT IN TRIPLICATE - Other instructions on reverse side.

1. Type of Well <input type="checkbox"/> Oil Well <input checked="" type="checkbox"/> Gas Well <input type="checkbox"/> Other		5. Lease Serial No. NMNM29272
2. Name of Operator CHESAPEAKE OPERATING, INC.		6. If Indian, Allottee or Tribe Name
3a. Address OKLAHOMA CITY, OK 73154-0496		7. If Unit or CA/Agreement, Name and/or No. NMNM85317
3b. Phone No. (include area code) Ph: 405.767.4275 Fx: 405.879.9583		8. Well Name and No. FEDERAL DH COM 1
4. Location of Well (Footage, Sec., T., R., M., or Survey Description) Sec 11 T18S R27E SWSW 700FSL 990FWL		9. API Well No. 30-015-24857-00-S1
		10. Field and Pool, or Exploratory SCOGGIN DRAW
		11. County or Parish, and State EDDY COUNTY, NM

12. CHECK APPROPRIATE BOX(ES) TO INDICATE NATURE OF NOTICE, REPORT, OR OTHER DATA

TYPE OF SUBMISSION	TYPE OF ACTION
<input type="checkbox"/> Notice of Intent	<input type="checkbox"/> Acidize
<input checked="" type="checkbox"/> Subsequent Report	<input type="checkbox"/> Deepen
<input type="checkbox"/> Final Abandonment Notice	<input type="checkbox"/> Fracture Treat
	<input type="checkbox"/> Production (Start/Resume)
	<input type="checkbox"/> Reclamation
	<input type="checkbox"/> Recomplete
	<input type="checkbox"/> Temporarily Abandon
	<input type="checkbox"/> Water Disposal
	<input type="checkbox"/> Water Shut-Off
	<input type="checkbox"/> Well Integrity
	<input checked="" type="checkbox"/> Other Site Facility Diagram/Security Plan

13. Describe Proposed or Completed Operation (clearly state all pertinent details, including estimated starting date of any proposed work and approximate duration thereof. If the proposal is to deepen directionally or recomplate horizontally, give subsurface locations and measured and true vertical depths of all pertinent markers and zones. Attach the Bond under which the work will be performed or provide the Bond No. on file with BLM/BIA. Required subsequent reports shall be filed within 30 days following completion of the involved operations. If the operation results in a multiple completion or recomplate in a new interval, a Form 3160-4 shall be filed once testing has been completed. Final Abandonment Notices shall be filed only after all requirements, including reclamation, have been completed, and the operator has determined that the site is ready for final inspection.)

Attached is the site facility for Federal DH Gas Com 1.

(PN 890443)

RECEIVED

AUG 05 2004

OCD-ARTESIA

14. I hereby certify that the foregoing is true and correct. Electronic Submission #33979 verified by the BLM Well Information System For CHESAPEAKE OPERATING, INC., sent to the Carlsbad Committed to AFMSS for processing by LINDA ASKWIG on 08/03/2004 (04LA0631SE)	
Name (Printed/Typed) LINDA GOOD	Title AUTHORIZED REPRESENTATIVE
Signature (Electronic Submission)	Date 08/03/2004

THIS SPACE FOR FEDERAL OR STATE OFFICE USE

Approved By ACCEPTED	ALEXIS C SWOBODA PETROLEUM ENGINEER	Date 08/04/2004
Conditions of approval, if any, are attached. Approval of this notice does not warrant or certify that the applicant holds legal or equitable title to those rights in the subject lease which would entitle the applicant to conduct operations thereon.		
Office Carlsbad		


Title 18 U.S.C. Section 1001 and Title 43 U.S.C. Section 1212, make it a crime for any person knowingly and willfully to make to any department or agency of the United States any false, fictitious or fraudulent statements or representations as to any matter within its jurisdiction.

**** BLM REVISED ** BLM REVISED ** BLM REVISED ** BLM REVISED ** BLM REVISED ****

CHESAPEAKE OPERATING, INC.

CHK Name & Number: FEDERAL DH GAS COM 1 890443
API number: 30-015-24857
County: EDDY
State: NM
Field: WILDCAT
Qtr Qtr Calls: SWSW
Sec/Twnshp/Rng: 11-18S-27E
Number of Acres: 320

Regulatory Agency: BLM
Lease Sign Type: FEDERAL
CA#: NMNM 85317
APD Lease #: NMNM 29272
Federal/Indian: FEDERAL
Last Violation: UNKNOWN
District: PERMIAN
Field Office: Hobbs

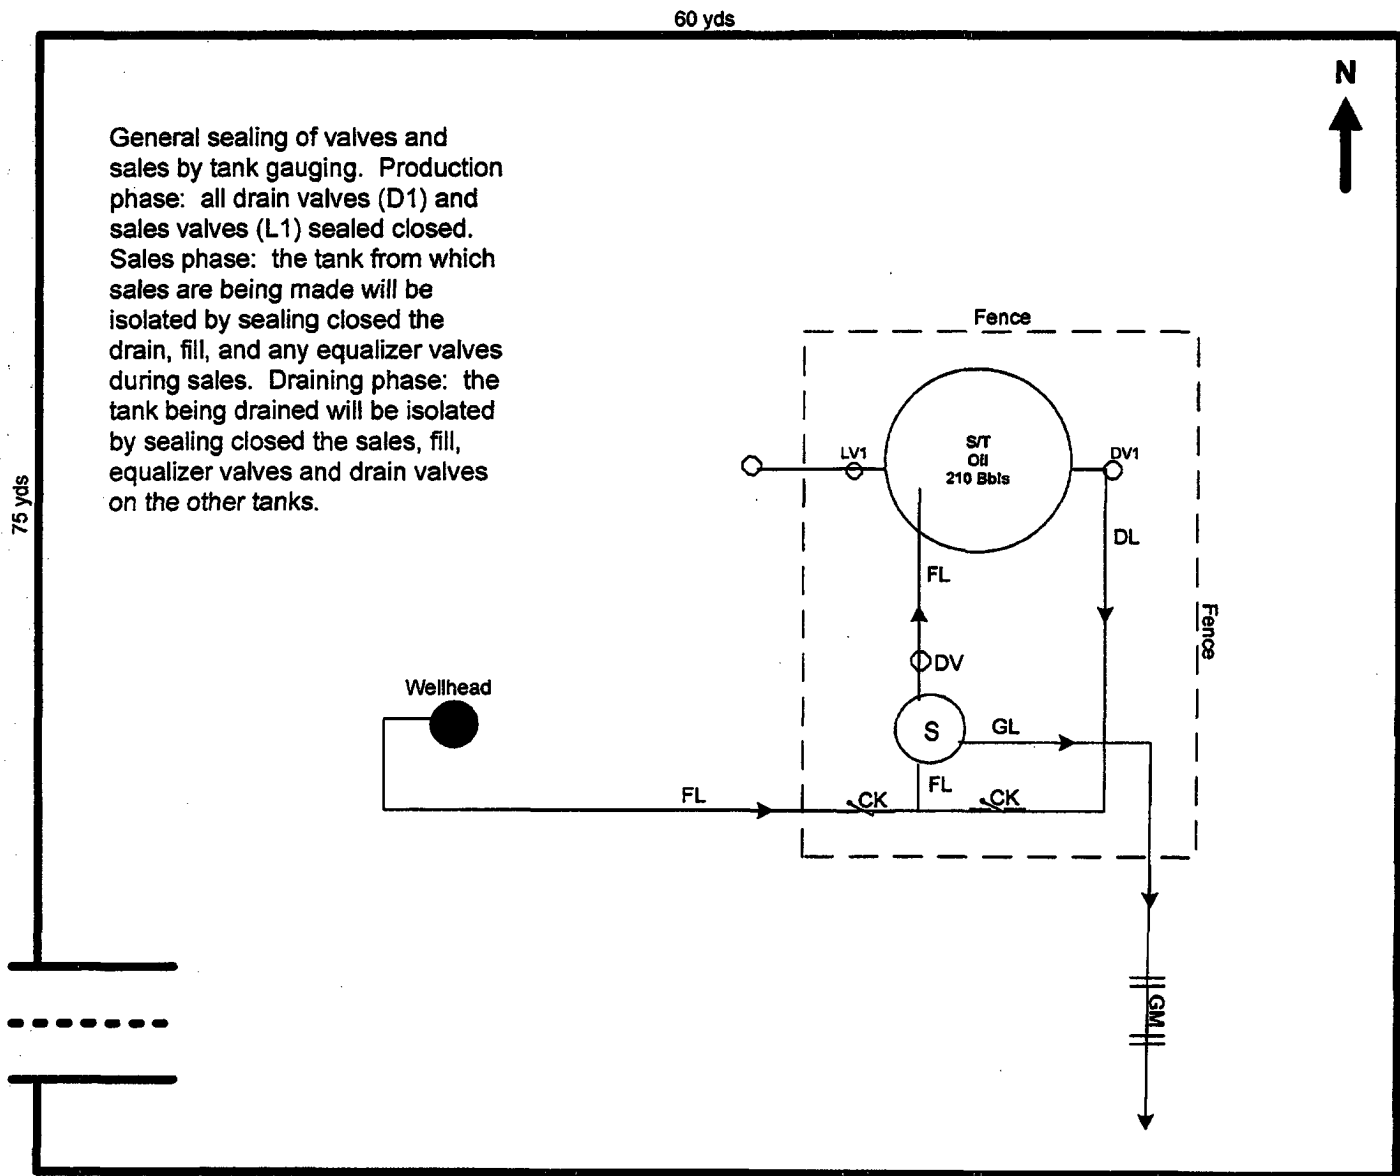

FEDERAL DH GAS COM 1_890443

Direction of Flow off Site: SW

This lease is subject to
Chesapeake's Site Security Plan
located at 8100 N. Western
Oklahoma City, OK 73118

Prepared by: DEBBIE HERNANDEZ
Date: 7-8-04

Approved by:
Date: