

Submit 3 Copies To Appropriate District
Office
District I
1625 N. French Dr., Hobbs, NM 88240
District II
1301 W. Grand Ave., Artesia, NM 88210
District III
1000 Rio Brazos Rd., Aztec, NM 87410
District IV
1220 S. St. Francis Dr., Santa Fe, NM
87505

State of New Mexico
Energy, Minerals and Natural Resources

OIL CONSERVATION DIVISION
1220 South St. Francis Dr.
Santa Fe, NM 87505

Form C-103
Revised May 08, 2003

WELL API NO.

30-015-32998

5. Indicate Type of Lease

STATE ☒ FEE ☐

6. State Oil & Gas Lease No.

648-145

7. Lease Name or Unit Agreement Name

HINT 15 STATE

8. Well Number

1

9. OGRID Number

14049

10. Pool name or Wildcat

MILLMAN; MORROW, SOUTH (GAS)

SUNDRY NOTICES AND REPORTS ON WELLS
(DO NOT USE THIS FORM FOR PROPOSALS TO DRILL OR TO DEEPEN OR PLUG BACK TO A
DIFFERENT RESERVOIR. USE "APPLICATION FOR PERMIT" (FORM C-101) FOR SUCH
PROPOSALS.)

1. Type of Well:

Oil Well ☐ Gas Well ☒ Other

RECEIVED

2. Name of Operator

MARBOB ENERGY CORPORATION

AUG 11 2004

3. Address of Operator

PO BOX 227, ARTESIA, NM 88211-0227

OCB-ARTESIA

4. Well Location

Unit Letter E : 1650 feet from the NORTH line and 990 feet from the WEST line

Section 15

Township 19S Range 28E NMPM

County EDDY

11. Elevation (Show whether DR, RKB, RT, GR, etc.)

3503' GL

12. Check Appropriate Box to Indicate Nature of Notice, Report or Other Data

NOTICE OF INTENTION TO:

PERFORM REMEDIAL WORK ☐ PLUG AND ABANDON ☐

TEMPORARILY ABANDON ☐ CHANGE PLANS ☐

PULL OR ALTER CASING ☐ MULTIPLE COMPLETION ☐

OTHER: RECOMPLETE ☒

SUBSEQUENT REPORT OF:

REMEDIAL WORK ☐ ALTERING CASING ☐

COMMENCE DRILLING OPNS. ☐ PLUG AND ABANDONMENT ☐

CASING TEST AND CEMENT JOB ☐

OTHER: ☐

13. Describe proposed or completed operations. (Clearly state all pertinent details, and give pertinent dates, including estimated date of starting any proposed work). SEE RULE 1103. For Multiple Completions: Attach wellbore diagram of proposed completion or recompletion.

RECOMPLETE IN THE MORROW SAND AND/OR ATOKA SAND UNTIL COMMERCIAL
PRODUCTION IS ESTABLISHED AS FOLLOWS:

SET CEMENT RETAINER @ 10925'. PERF THE UPPER MORROW @ 10810'-10869'
(19 SHOTS). SWAB TEST. IF DECISION MADE TO ACIDIZE, ACIDIZE W/ 1500
GAL CLAY SAFE H ACID. SWAB/FLOW TEST. IF DECISION MADE TO FRAC, PERF
UPPER MORROW @ 10810'-20', 10829'-44', 10857'-61' & 10866'-69' (3 SPF).
WILL FRAC DOWN CASING @ 25-30 BPM W/ 65Q CO2 FOAM CARRYING APPX 50K#
18/40 VERSAPROP. WHEN/IF DECISION MADE TO MOVE UPHOLE, SET CEMENT
35' CMT @ 10750'. PERF THE ATOKA @ 10400'-10413' (30 SHOTS). SWAB/FLOW
TEST. IF DECISION MADE TO ACIDIZE, PUMP 500 GAL CLAY SAFE H ACID.
SWAB/FLOW TEST.

I hereby certify that the information above is true and complete to the best of my knowledge and belief.

SIGNATURE Diana J. Cannon TITLE PRODUCTION ANALYST DATE 8/10/04

Type or print name DIANA J. CANNON

Telephone No. (505) 748-3303

(This space for State use)

TIM W. GUM

APPROVED BY DISTRICT II SUPERVISOR

DATE AUG 17 2004

Conditions of approval, if any:

Well: Hint 15 St. 1


Zen: 18' AGL

Location: 1650' N, 990' W
E-15-195-280
Eddy NM

KB: 3521'
GL: 3503'

Casing Program:

Size	Wt.	Grade	Conn.	Depth
13 3/8	48	H40	SK	400'
9 5/8	36	J55	SK	2508'
5 1/2	17	M95-110	LTC	11480'
2 3/8	4.7	L80	EVE	

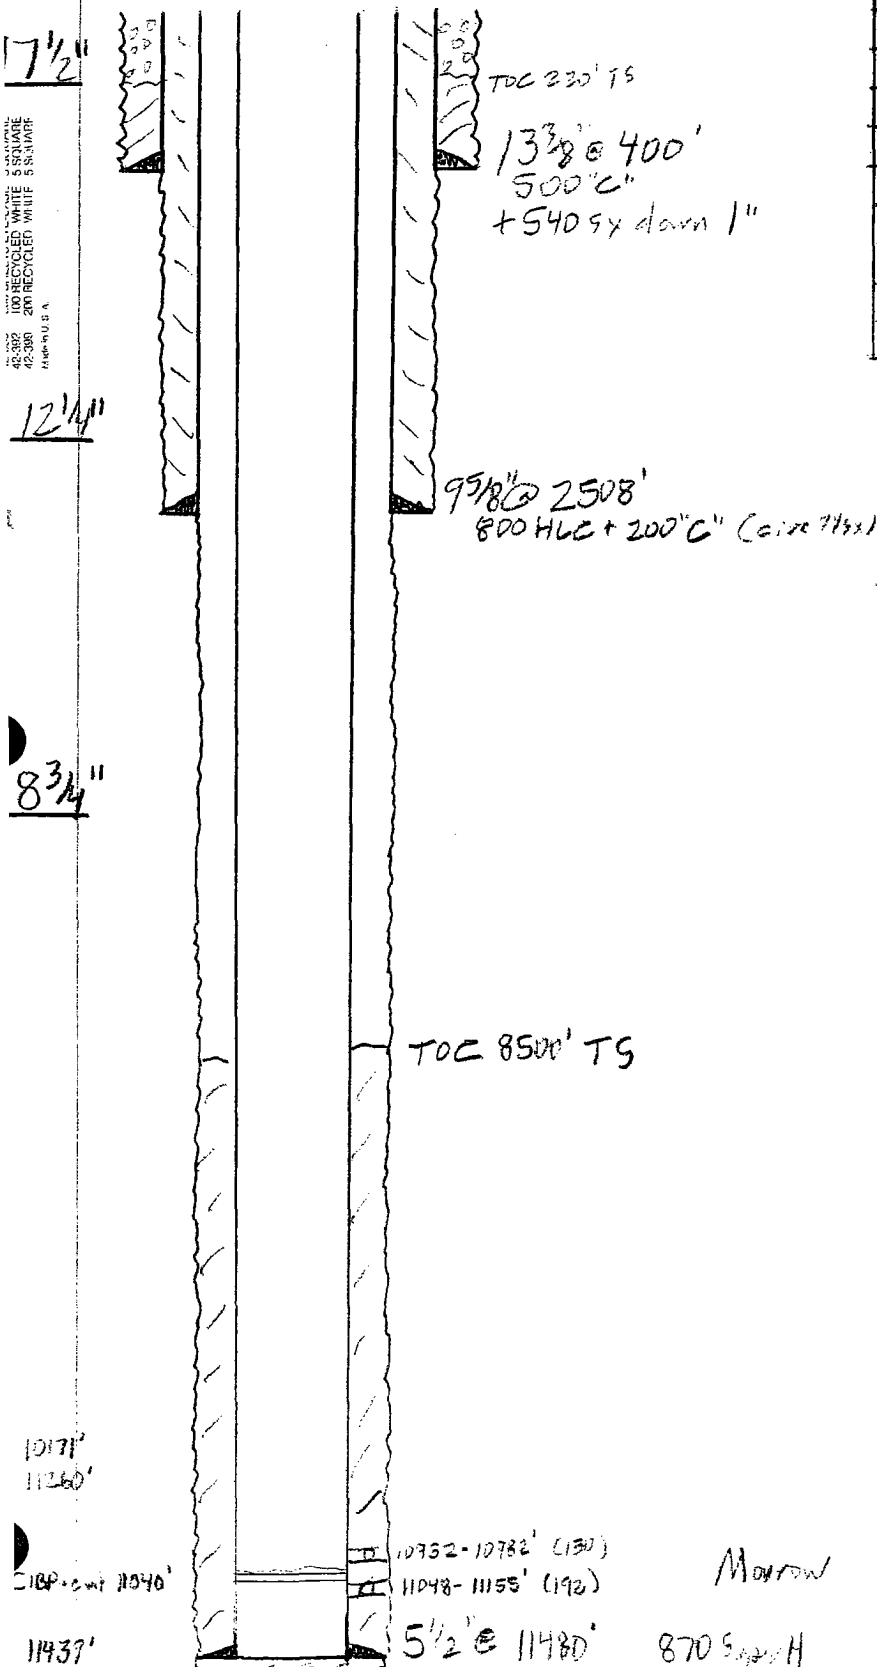

BEFORE

Morrow

870 Super H

— Sketch Not To Scale —

KBCollins / 28 Jan 14

Well: Hint 15 St. 1

Zero: 18' AGL

Location: 1650' N, 990' W

KB: 3521'


GL: 3503'

E-15-196-280

Eddy NM

Casing Program:

Size	Wt.	Grade	Conn.	Depth
13 3/8	48	H40	SR	400'
9 5/8	36	J55	SR	2508'
5 1/2	17	M95-110	LTC	11480'
2 3/8	4.7	L80	EVE	

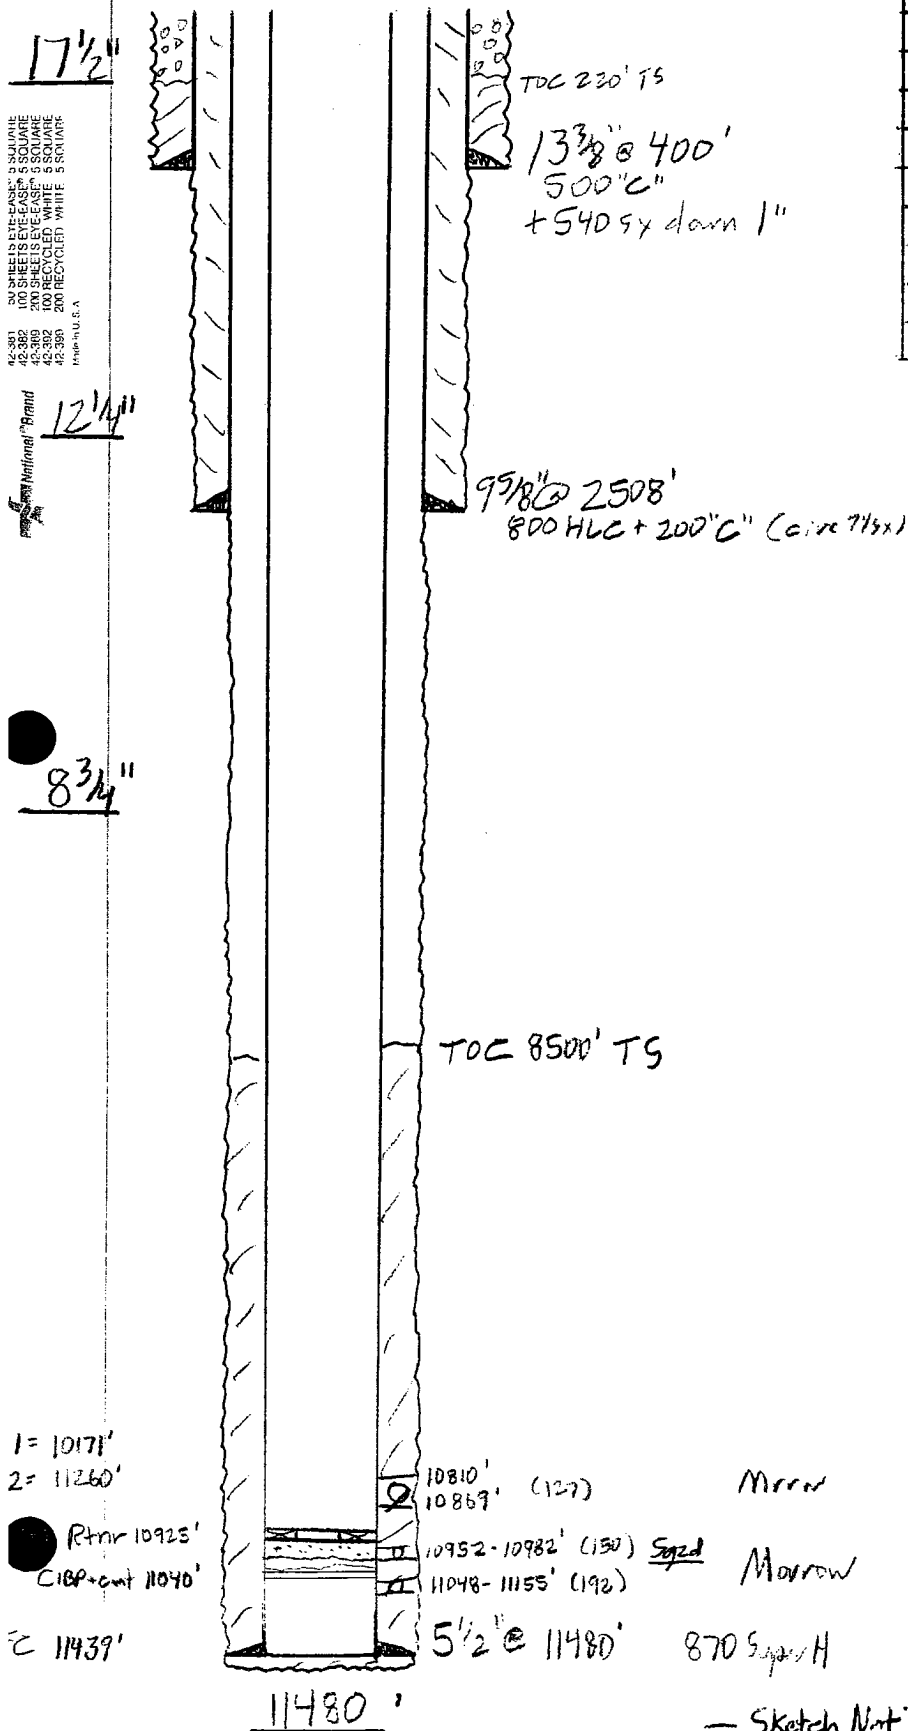

- Sketch Not To Scale -

KBCollins/28 Jan 04