

WELL NAME: Caroline #8 FIELD: E. Millman

LOCATION: Unit D, 660' FNL & 330' FWL of Section 28-19S-28E Eddy Co., NM

GL: 3,401' ZERO: KB: 3,401'

SPUD DATE: 8/13/74 COMPLETION DATE: 11/16/74

COMMENTS: API No.: 30-015-21174


CASING PROGRAM

7" 20#	238'
4-1/2" 10.5# J-55	1,150'

Before

TOPS

Top Salt	340'
Base Salt	452'
Yates	678'
7-Rivers	1,027'

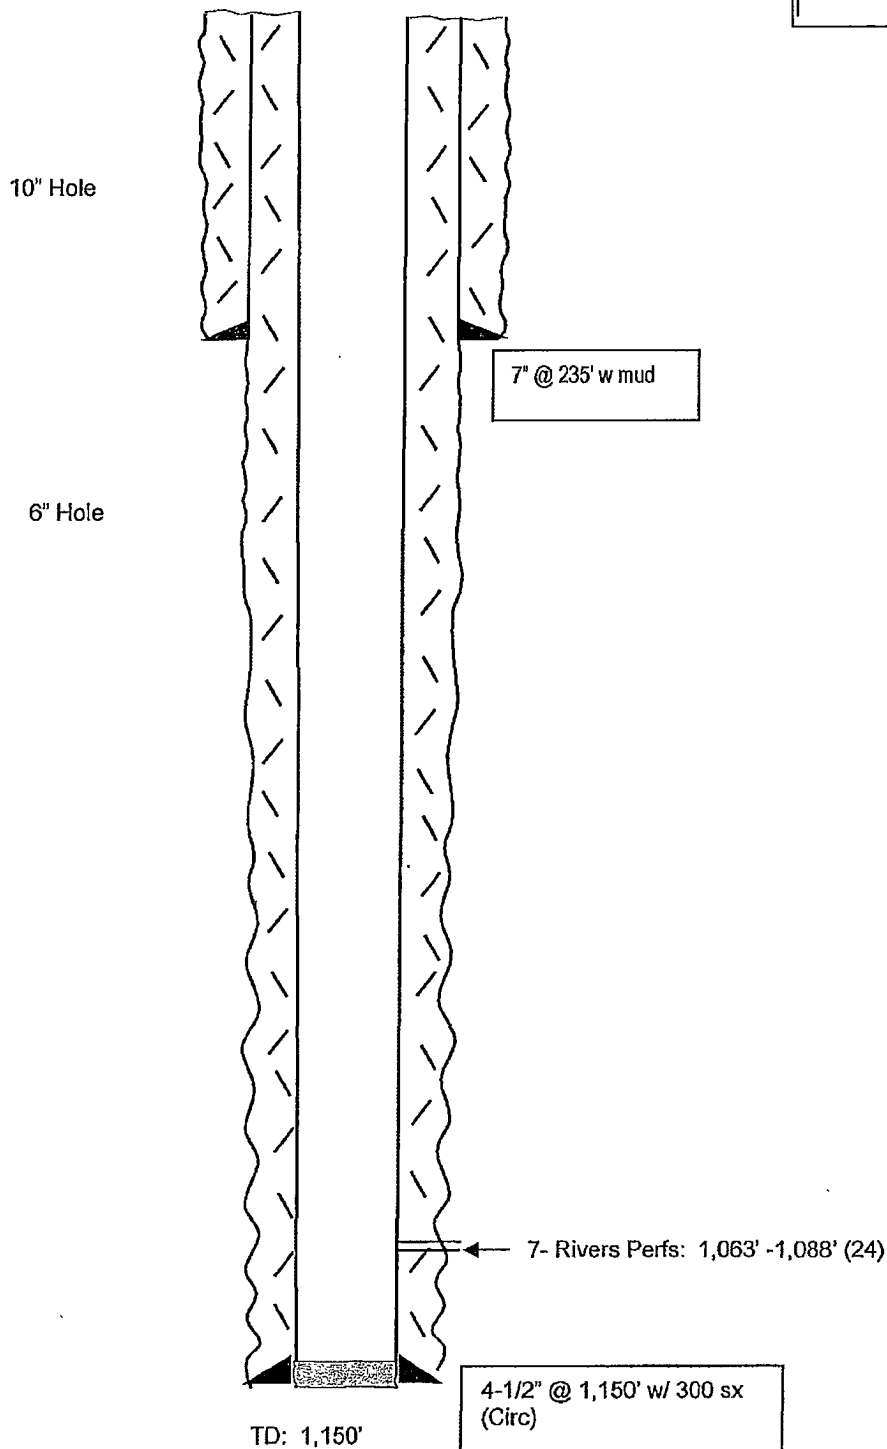

Not to Scale
9/21/11
Hill

WELL NAME: Caroline #8 FIELD: E. Millman

LOCATION: Unit D, 660' FNL & 330' FWL of Section 28-19S-28E Eddy Co., NM

GL: 3,401' ZERO: KB: 3,401'

SPUD DATE: 8/13/74 COMPLETION DATE: 11/16/74

COMMENTS: API No.: 30-015-21174

CASING PROGRAM

7" 20#	238'
4-1/2" 10.5# J-55	1,150'

After

TOPS

Top Salt	340'
Base Salt	452'
Yates	678'
7-Rivers	1,027'

10" Hole

6" Hole

7" @ 235' w mud

CIBP @ 1,013' capped with 95 sx class C cement.
Plug from surface to CIBP

7- Rivers Perfs: 1,063' -1,088' (24)

4-1/2" @ 1,150' w/ 300 sx
(Circ)

TD: 1,150'

Not to Scale
9/21/11
Hill