

N.M. Oil Cons. DIV-Dist. 2

3160-5
(April 2004)UNITED STATES
DEPARTMENT OF THE INTERIOR
BUREAU OF LAND MANAGEMENT

1301 W. Grand Avenue

Alamosa, NM 88210

FORM APPROVED
OMB No. 1004-0137
Expires: March 31, 2007

SUNDRY NOTICES AND REPORTS ON WELLS

Do not use this form for proposals to drill or to re-enter an abandoned well. Use Form 3160-3 (APD) for such proposals.

SUBMIT IN TRIPLICATE- Other instructions on reverse side.

1. Type of Well
☐ Oil Well ☒ Gas Well ☐ Other

2. Name of Operator CHESAPEAKE OPERATING, INC. LINDA GOOD

3a. Address P.O. BOX 18496, OKLAHOMA CITY, OK 73154-0496
3b. Phone No. (include area code) 405-767-4275

4. Location of Well (Footage, Sec., T., R., M., or Survey Description)

1077 FSL 660 FWL SW SW SEC 23 T17S R28E

5. Lease Serial No.

FEE

6. If Indian, Allottee or Tribe Name

7. If Unit or CA/Agreement, Name and/or No.
NMNM 945178. Well Name and No.
DINAH 23 FEDERAL COM 1 TR 19. API Well No.
30-015-2894610. Field and Pool, or Exploratory Area
EMPIRE

11. County or Parish, State

EDDY COUNTY, NM

12. CHECK APPROPRIATE BOX(ES) TO INDICATE NATURE OF NOTICE, REPORT, OR OTHER DATA

TYPE OF SUBMISSION

TYPE OF ACTION


☐ Notice of Intent
☒ Subsequent Report
☐ Final Abandonment Notice☐ Acidize
☐ Alter Casing
☐ Casing Repair
☐ Change Plans
☐ Convert to Injection☐ Deepen
☐ Fracture Treat
☐ New Construction
☐ Plug and Abandon
☐ Plug Back☐ Production (Start/Resume)
☐ Reclamation
☐ Recomplete
☐ Temporarily Abandon
☐ Water Disposal☐ Water Shut-Off
☐ Well Integrity
☒ Other SITE FACILITY
DIAGRAM

13. Describe Proposed or Completed Operation (clearly state all pertinent details, including estimated starting date of any proposed work and approximate duration thereof. If the proposal is to deepen directionally or recomplete horizontally, give subsurface locations and measured and true vertical depths of all pertinent markers and zones. Attach the Bond under which the work will be performed or provide the Bond No. on file with BLM/BIA. Required subsequent reports shall be filed within 30 days following completion of the involved operations. If the operation results in a multiple completion or recompletion in a new interval, a Form 3160-4 shall be filed once testing has been completed. Final Abandonment Notices shall be filed only after all requirements, including reclamation, have been completed, and the operator has determined that the site is ready for final inspection.)

PLEASE FIND ENCLOSED SITE FACILITY FOR DINAH 23 FEDERAL COM 1 TR 1.

BLM NATIONWIDE BOND #NM2634.

(CHK PN 890421)

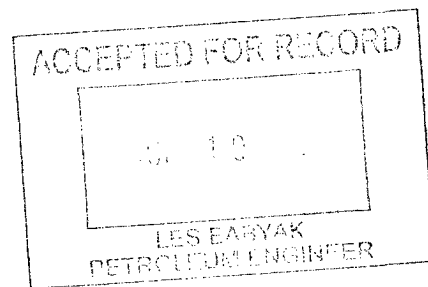

14. I hereby certify that the foregoing is true and correct
-
- Name (Printed/Typed)

LINDA GOOD

Title PERMITTING AGENT

Signature

Date

06/03/2005

THIS SPACE FOR FEDERAL OR STATE OFFICE USE

Approved by

Conditions of approval, if any, are attached. Approval of this notice does not warrant or certify that the applicant holds legal or equitable title to those rights in the subject lease which would entitle the applicant to conduct operations thereon.

Title

Date

Office

Title 18 U.S.C. Section 1001 and Title 43 U.S.C. Section 1212, make it a crime for any person knowingly and willfully to make to any department or agency of the United States any false, fictitious or fraudulent statements or representations as to any matter within its jurisdiction.


(Instructions on page 2)

Accepted for record - NMOCD

CHESAPEAKE OPERATING, INC.

Name & Number: DINAH 23 FED COM 1 TR 1 890421
 API number: 30-015-28946
 County: EDDY
 State: NM
 Field: EMPIRE
 Qtr Qtr Calls: N2 SW SW
 Sec/Twnshp/Rng: 23-17S-28E
 Number of Acres: 40

Regulatory Agency:	BLM
Lease Sign Type:	FEDERAL
CA#:	NMNM94517
APD Lease #:	FEE
Federal/Indian:	FEDERAL
Last Violation:	UNKNOWN
District:	PERMIAN
Field Office:	HOBBS

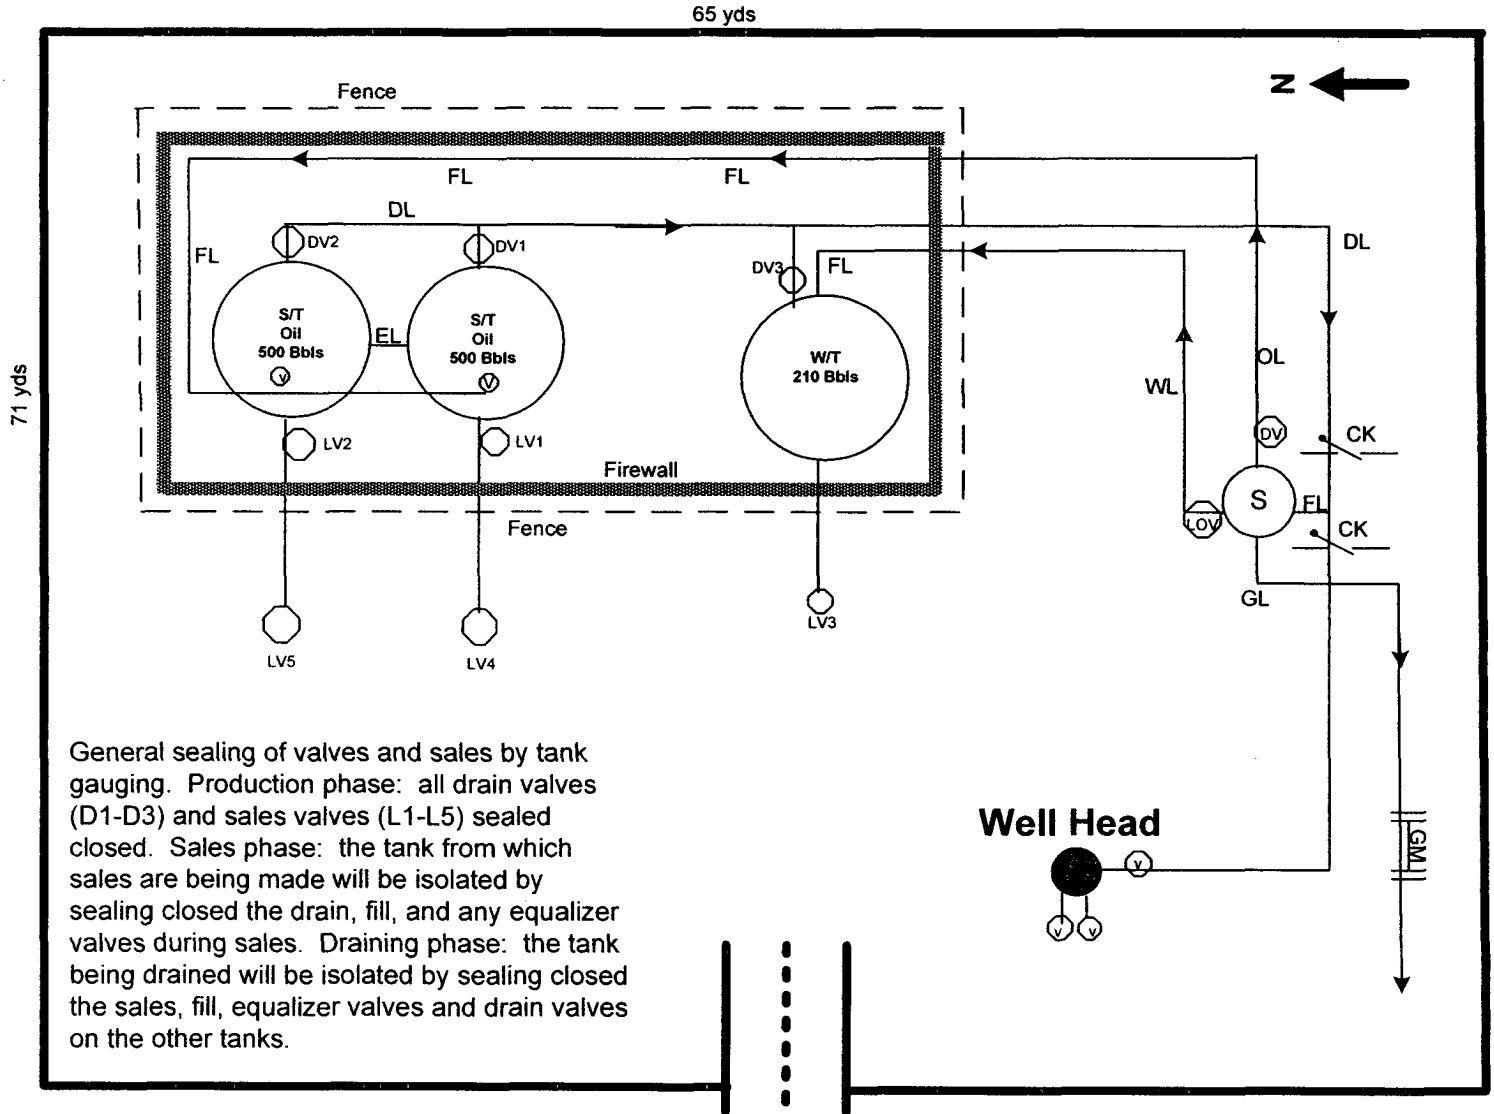

DINAH 23 FED COM 1 TR 1_890421

Direction of Flow off Site: W

This lease is subject to
Chesapeake's Site Security Plan
located at 6100 N. Western
Oklahoma City, OK 73118

Prepared by: DEBBIE HERNANDEZ
Date: 6-29-04

Approved by:
Date: