

UNITED STATES  
DEPARTMENT OF THE INTERIOR  
BUREAU OF LAND MANAGEMENT

NMOC

FORM APPROVED  
OMB No. 1004-0135  
Expires January 31, 2004

**SUNDRY NOTICES AND REPORTS ON WELLS**

*Do not use this form for proposals to drill or re enter an abandoned well. Use Form 3160-3 (APD) for such proposals.*

**SUBMIT IN TRIPLICATE - Other instructions on reverse side**

1. Type of Well



Oil Well



Gas Well



Other

RECEIVED

SEP - 9 2005

DOUGHERTY

2. Name of Operator

Yates Petroleum Corporation

3a. Address

105 S. 4th Str., Artesia, NM 88210

3b. Phone No. (include area code)

505-748-1471

4. Location of Well (Footage, Sec., T., R., M., OR Survey Description)

660'FSL & 1980'FWL of Section 23-T20S-R24E (Unit N, SESW)

5. Lease Serial No.

NM-86241

6. If Indian, Allottee or Tribe Name

7. If Unit or CA/Agreement, Name and/or No.

8. Well Name and No.

Hill View AHE Federal Com #3

9. API Well No.

30-015-20426

10. Field and Pool, or Exploratory Area

Dagger Draw Upper Penn, South

11. County or Parish, State

Eddy County, New Mexico

12. CHECK APPROPRIATE BOX(ES) TO INDICATE NATURE OF NOTICE, REPORT, OR OTHER DATA

TYPE OF SUBMISSION

TYPE OF ACTION



Notice of Intent



Subsequent Report



Final Abandonment Notice



Acidize



Alter Casing



Casing Repair



Change Plans



Convert to Injection



Deepen



Fracture Treat



New Construction



Plug and Abandon



Plug Back



Production (Start/Resume)



Reclamation



Recomplete



Temporarily Abandon



Water Disposal



Water Shut-Off



Well Integrity



Other

13. Describe Proposed or Completed Operation (clearly state all pertinent details, including estimated starting date of any proposed work and approximate duration thereof. If the proposal is to deepen directionally or recomplete horizontally, give subsurface locations and measured and true vertical depths of all pertinent markers and zones. Attach the Bond under which the work will be performed or provide the Bond No. on file with BLM/BIA. Required subsequent reports shall be filed within 30 days following completion of the involved operations. If the operation results in a multiple completion or recompletion in a new interval, a Form 3160-4 shall be filed once testing has been completed. Final Abandonment Notices shall be filed only after all requirements, including reclamation, have been completed, and the operator has determined that the site is ready for final inspection.)

Yates Petroleum Corporation plans to plug and abandon this well as follow:

1. Rig up all safety equipment as needed.
2. Set a 5-1/2" CIBP at 6054' with 35' cement on top.
3. Perforate casing at 4853'. Spot 100' (25 sx) cement plug from 4853'-4753' in and out of casing.
4. Perforate casing at 2170'. Spot 100' (25 sx) cement plug from 2170'-2070' in and out of casing.
5. Perforate casing at 1630'. Spot 100' (40 sx) cement plug from 1630'-1530' in and out of casing. Tag plug.
6. Perforate casing at 60'. Circulate cement down 5-1/2" and up 9-5/8" casing to surface with 15 sx.
7. Install dry hole marker, clean and restore location as per regulated.

NOTE: Yates Petroleum Corporation will use steel pits and no earth pits

SEE ATTACHED FOR  
CONDITIONS OF APPROVAL

14. I hereby certify that the foregoing is true and correct

Name (Printed/Typed)

Tina Huerta

Title

Regulatory Compliance Supervisor

Signature

*Tina Huerta*

Date

August 31, 2005

THIS SPACE FOR FEDERAL OR STATE OFFICE USE

Approved by

(ORIG. SGD.) ALEXIS C. SWOBODA

Office

PETROLEUM ENGINEER

Date

SEP 07 2005

Conditions of approval, if any, are attached. Approval of this notice does not warrant or certify that the applicant holds legal or equitable title to those rights in the subject lease which would entitle the applicant to conduct operations thereon.

Office


RFO

Title 18 U.S.C. Section 1001 and Title 43 U.S.C. Section 1212, make it a crime for any person knowingly and willfully to make to any department or agency of the United States any false, fictitious or fraudulent statements or representations as to any matter within its jurisdiction

WELL NAME: Hillview AHE Federal No. 3 FIELD: Dagger Draw  
 LOCATION: Unit N, 660' FSL & 1980' FWL Sec 23-20S-24E Eddy County NM  
 GL: 3682' ZERO: KB: 3697'  
 SPUD DATE: 07-31-90 COMPLETION DATE: 08-25-90  
 COMMENTS: API No. 30-150-20426

#### CASING PROGRAM

8-5/8" 32# J55 ST&C	1,580'	1,580'
5.5" 17# LT&C		7,919'
2.875" J55 EUE 6.5#		7385'
TA @ 7,385.70'		

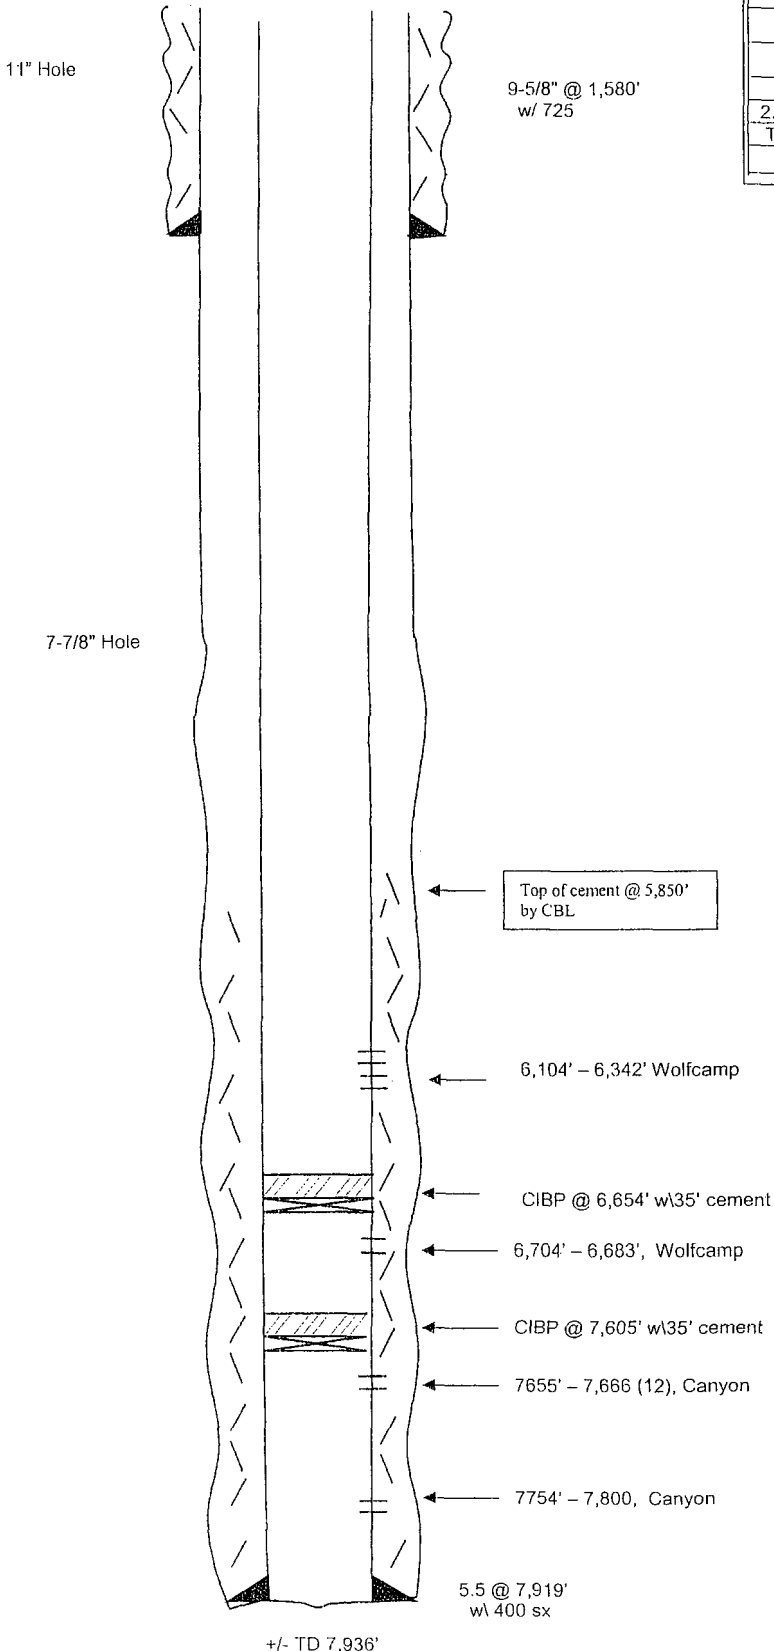

Before

#### Formation Tops

San Andres	600'
Glorieta	2120'
Yeso	2290'
Abo	4803'
Wolfcamp	5670'
Canyon	7550'

Not To Scale

WELL NAME: Hillview AHE Federal No. 3 FIELD: Dagger Draw  
 LOCATION: Unit N, 660' FSL & 1980' FWL Sec 23-20S-24E Eddy County NM  
 GL: 3682' ZERO: KB: 3697'  
 SPUD DATE: 07-31-90 COMPLETION DATE: 08-25-90  
 COMMENTS: API No. 30-150-20426


CASING PROGRAM

8-5/8" 32# J55 ST&C	1,580'	1,580'
5.5" 17# LT&C		7,919'
2.875" J55 EUE 6.5#		7385'
TA @ 7,385.70'		

After PA

Formation Tops

San Andres	600'
Glorieta	2120'
Yeso	2290'
Abo	4803'
Wolfcamp	5670'
Canyon	7550'

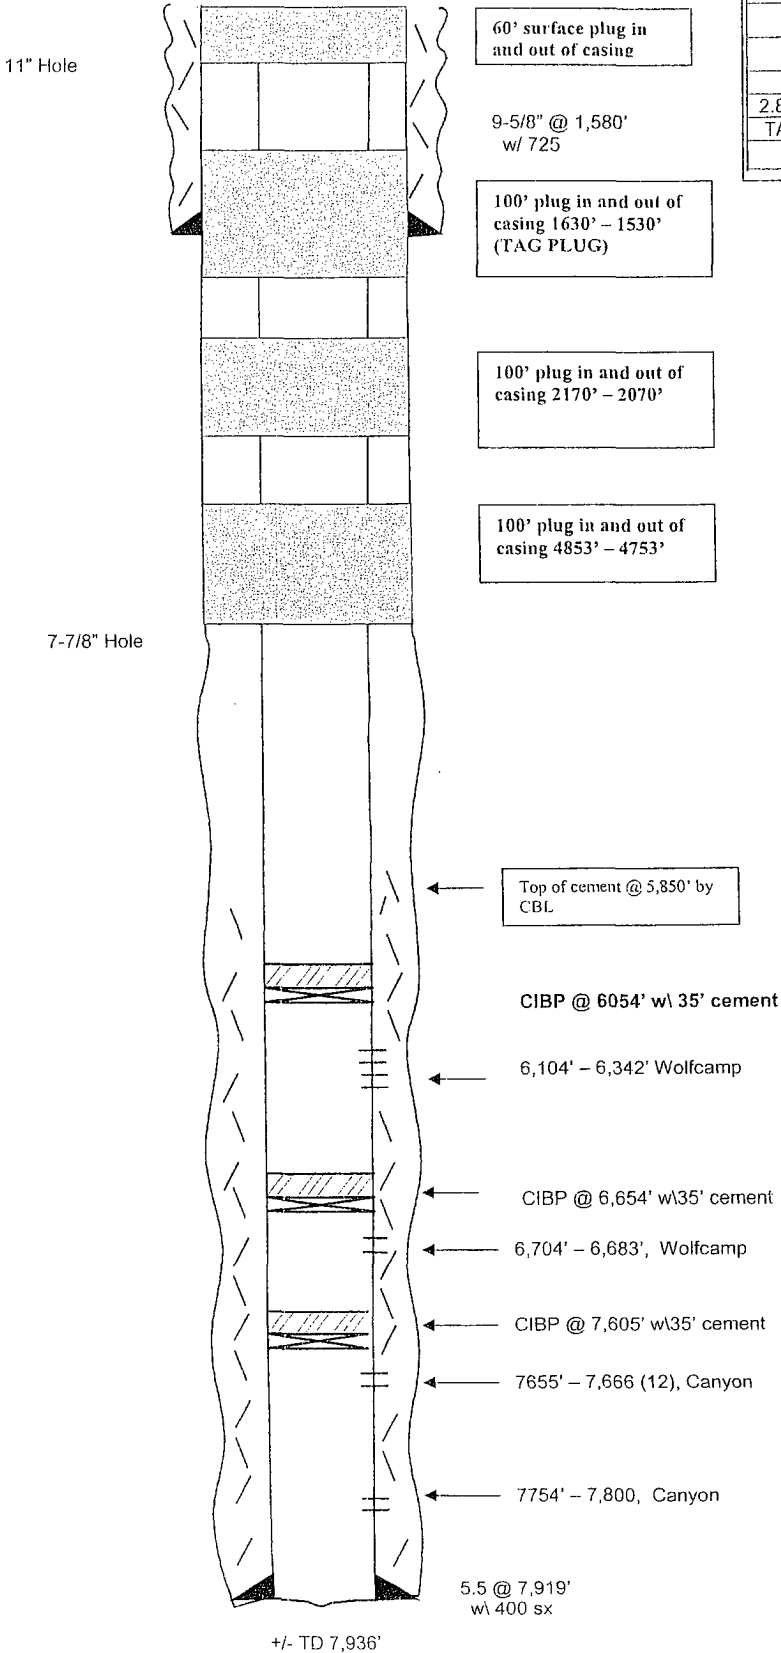

Not To Scale