


**State GQ Com #1 proposed SWD wellbore diagram
(API 30-015-22894)**

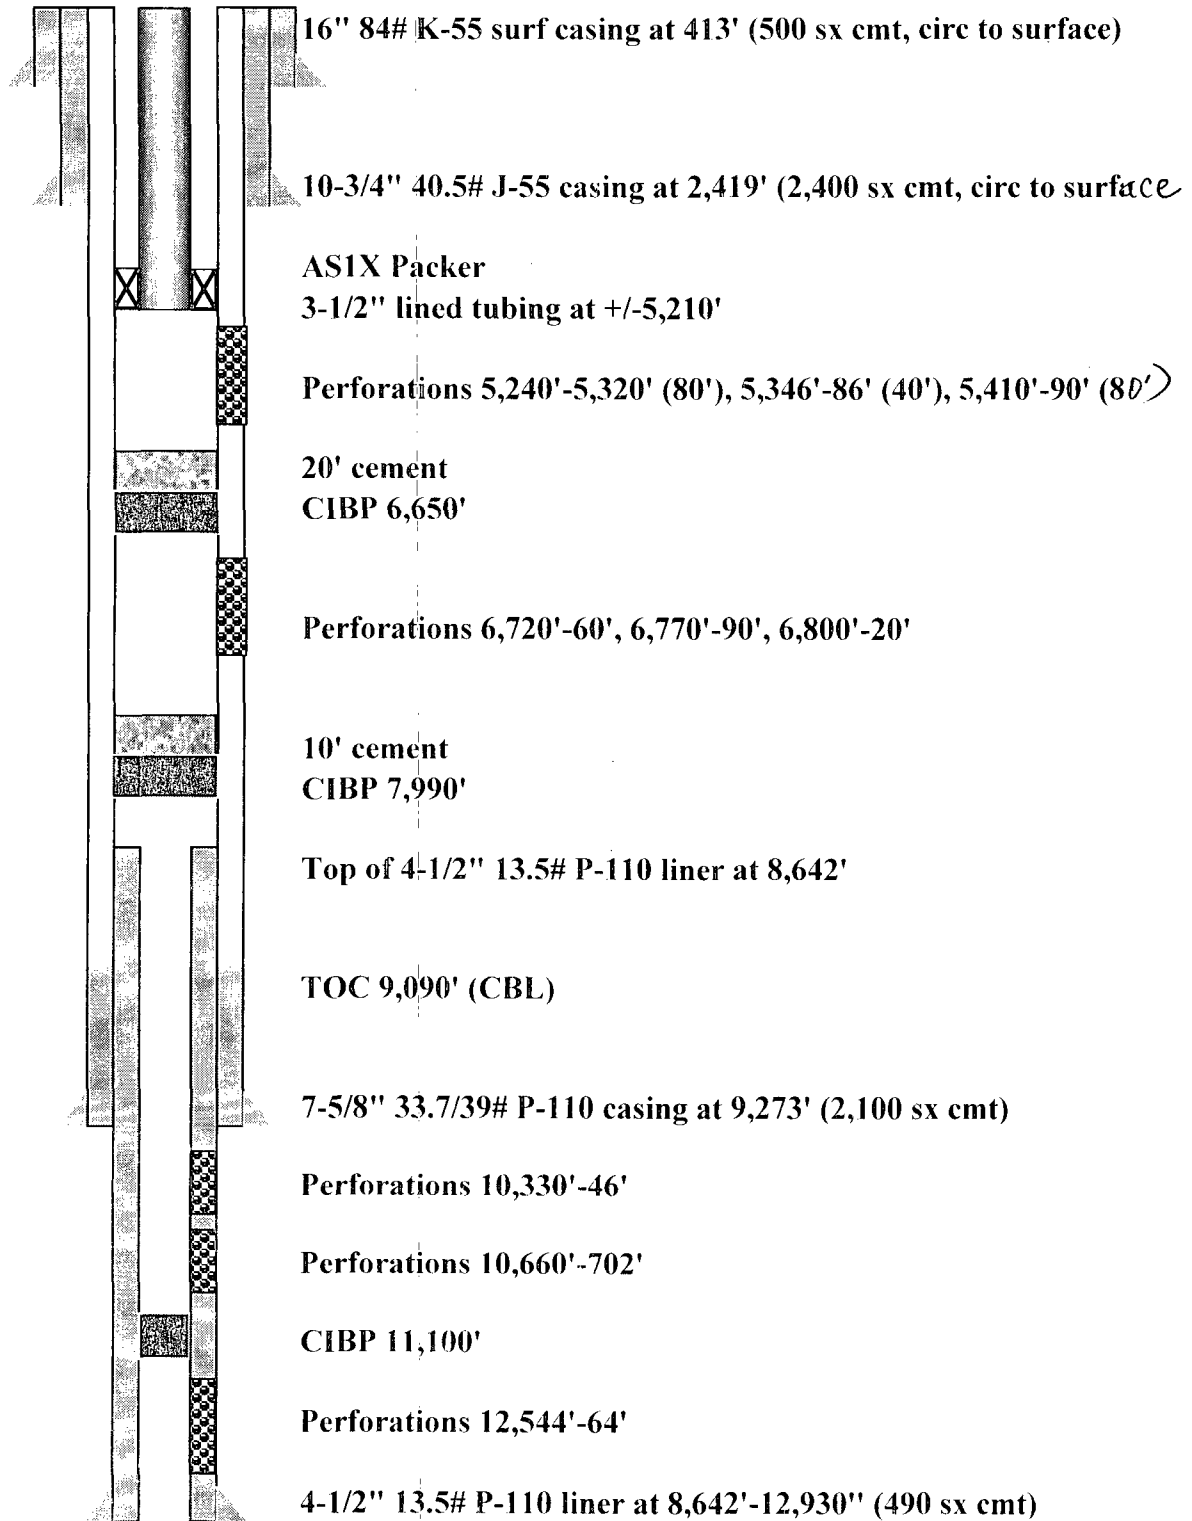

**State GQ Com #1 proposed SWD wellbore diagram
(API 30-015-22894)**

